


BUILDING NO. 1
1st FLOOR PLAN

VERTICAL BOUNDARIES (VB) - THE UNEXPOSED SURFACE OF THE PERIMETER WALL MATERIALS SUCH AS WALLBOARD, LATH OR PLASTER AND INCLUDES WINDOWS, WINDOW FRAMES, SCREENS, DOORS, DOOR FRAMES, TRIM, STORM WINDOWS AND DOORS AND AIR CONDITIONING AND VENTILATING UNITS PERMANENTLY ATTACHED TO SUCH WALLS AND/OR INCLUDED IN SUCH WALLS.

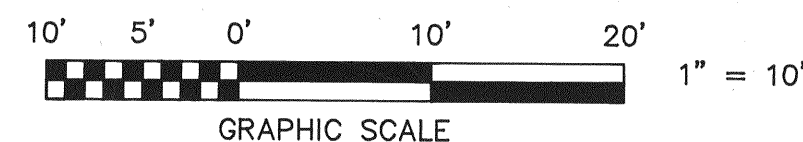

PLAT OF SURVEY OF
PHASE I
THE GLEN CONDOMINIUM

PROPERTY OF
GLEN ASSOCIATES,
A VIRGINIA GENERAL PARTNERSHIP

ROANOKE, VIRGINIA

T. P. PARKER & SON
ENGINEERS - SURVEYORS - PLANNERS

TAX NO.
DRAWN: DAP/CADD
CALC.: DAP
N.B.: G-68

SCALE: 1" = 10'
FEBRUARY 6, 1990
W.O. 89-1227

SHEET 3 OF 7