

BUILDING NO. 1

2nd FLOOR PLAN

PLAT OF SURVEY OF  
PHASE I  
THE GLEN CONDOMINIUM


VERTICAL BOUNDARIES (VB) - THE UNEXPOSED SURFACE OF THE PERIMETER WALL MATERIALS SUCH AS WALLBOARD, LATH OR PLASTER AND INCLUDES WINDOWS, WINDOW FRAMES, SCREENS, DOORS, DOOR FRAMES, TRIM, STORM WINDOWS AND DOORS AND AIR CONDITIONING AND VENTILATING UNITS PERMANENTLY ATTACHED TO SUCH WALLS AND/OR INCLUDED IN SUCH WALLS.

PROPERTY OF  
GLEN ASSOCIATES,  
A VIRGINIA GENERAL PARTNERSHIP

ROANOKE, VIRGINIA

T. P. PARKER & SON

ENGINEERS - SURVEYORS - PLANNERS

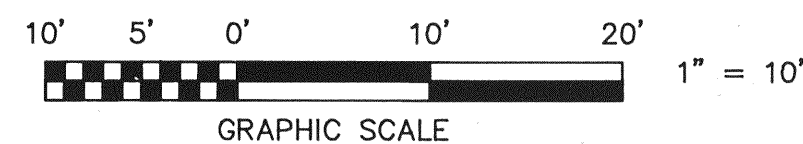

TAX NO.  
DRAWN: DAP/CADD  
CALC.: DAP  
N.B.: G-68

SCALE: 1" = 10'  
FEBRUARY 6, 1990  
W.O. 89-1227

SHEET 4 OF 7