


DETAIL @ WOOD PARTITION SCALE: 1 1/2" = 1'-0"

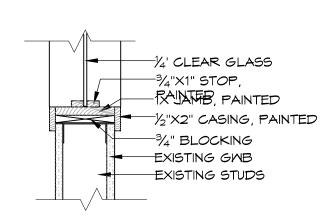

DETAIL @ WINDOWS

TERMINATION. COMMUNICATIONS AND DATA MIRING BY OWNER.


TEL/DATA RENOVATION NOTES

REMOVE PORTION OF EXISTING WALL. INSTALL NEW PRE-FINISHD WOOD 3070 1 1/2

RE-DISTRIBUTE LIGHTS FROM EXISTING OFFICE.

7. REMOVE DOOR AND H.M. FRAME. SALVAGE FOR RE-USE. FILL IN DOOR OPENING WITH METAL STUDS AND GMB. REPLACE VINYL BASE ON BOTH SIDES OF ENTIRE AFFECTED WALL.

8. REMOVE AND REPLACE EXISTING KNOBS AND LOCKS WITH ADA COMPLIANT HARDWARE AT SPACES 236-251 (INCLUDING CLOSETS). LOCKSETS & PRIVACY SETS SHALL BE MEDECO EMBASSY 18 SERIES (GRADE 2 PLUS). FINISH SHALL BE SATIN CHROME PLATE (BHMA 626/US26D). ENTRANCE FUNCTION SHALL BE PROVIDED AT DOORS CURRENTLY KEYED. PASSAGE FUNCTION SHALL BE PROVIDED AT ALL OTHER DOORS. LOCK CYLINDERS AND KEYING SHALL BE PROVIDED BY OWNER.

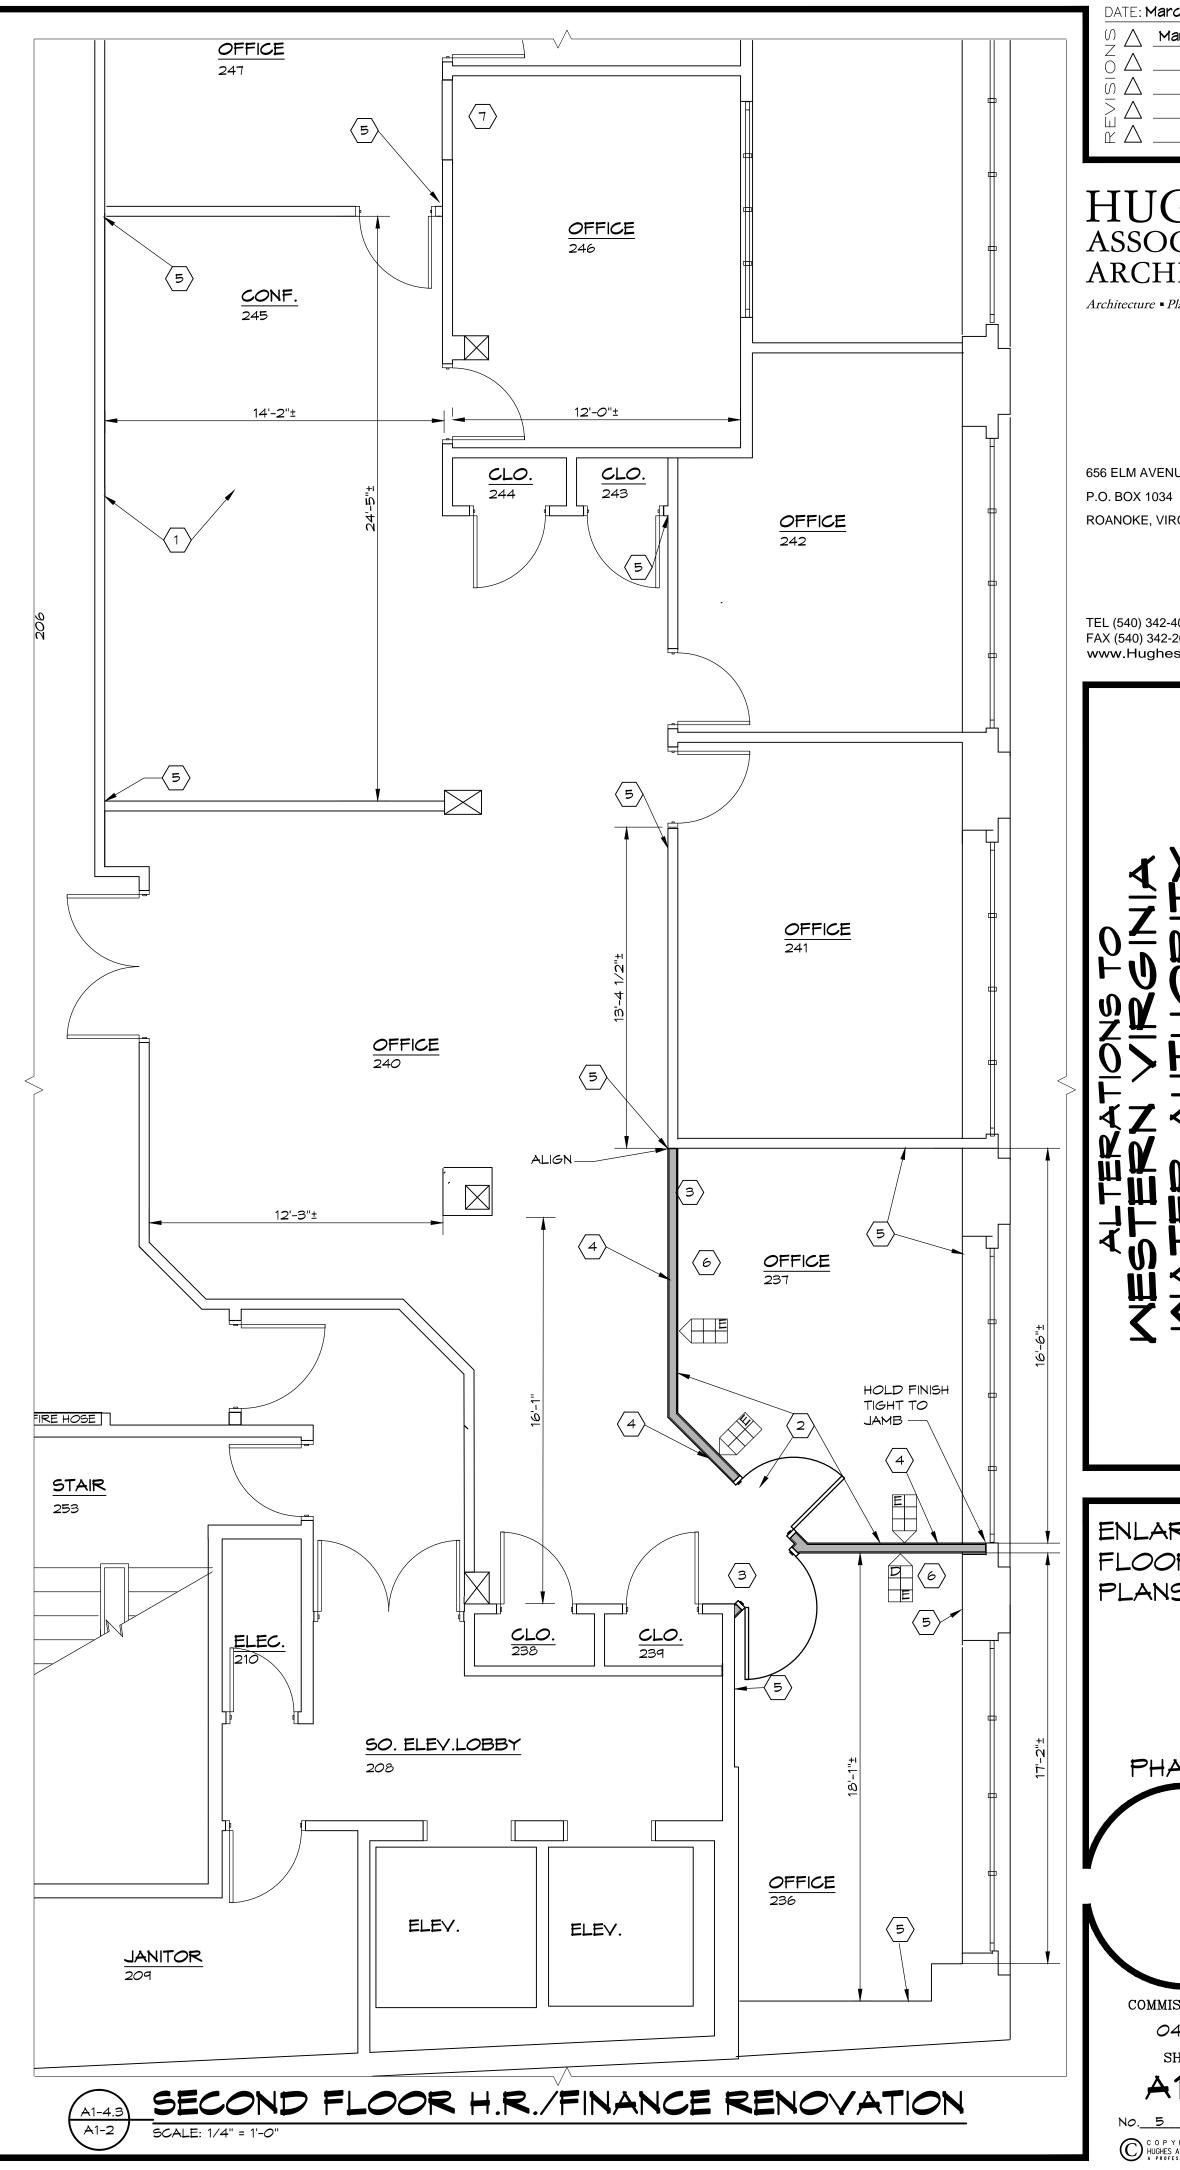

ATE: **March 22, 2005** May 3, 2005

HUGHES ASSOCIATES

ARCHITECTS Architecture • Planning • Consulting

656 ELM AVENUE, S.W.

ROANOKE, VIRGINIA 24005-1034

TEL (540) 342-4002 FAX (540) 342-2060 www.HughesArchitects.com

ENLARGED FLOOR PLANS

PHASE 1

COMMISSION No. 04102

No. 5 of 13 C O P Y R I G H T 2 0 0 5
HUGHES ASSOCIATES ARCHITECTS
A PROFESSIONAL CORPORATION