
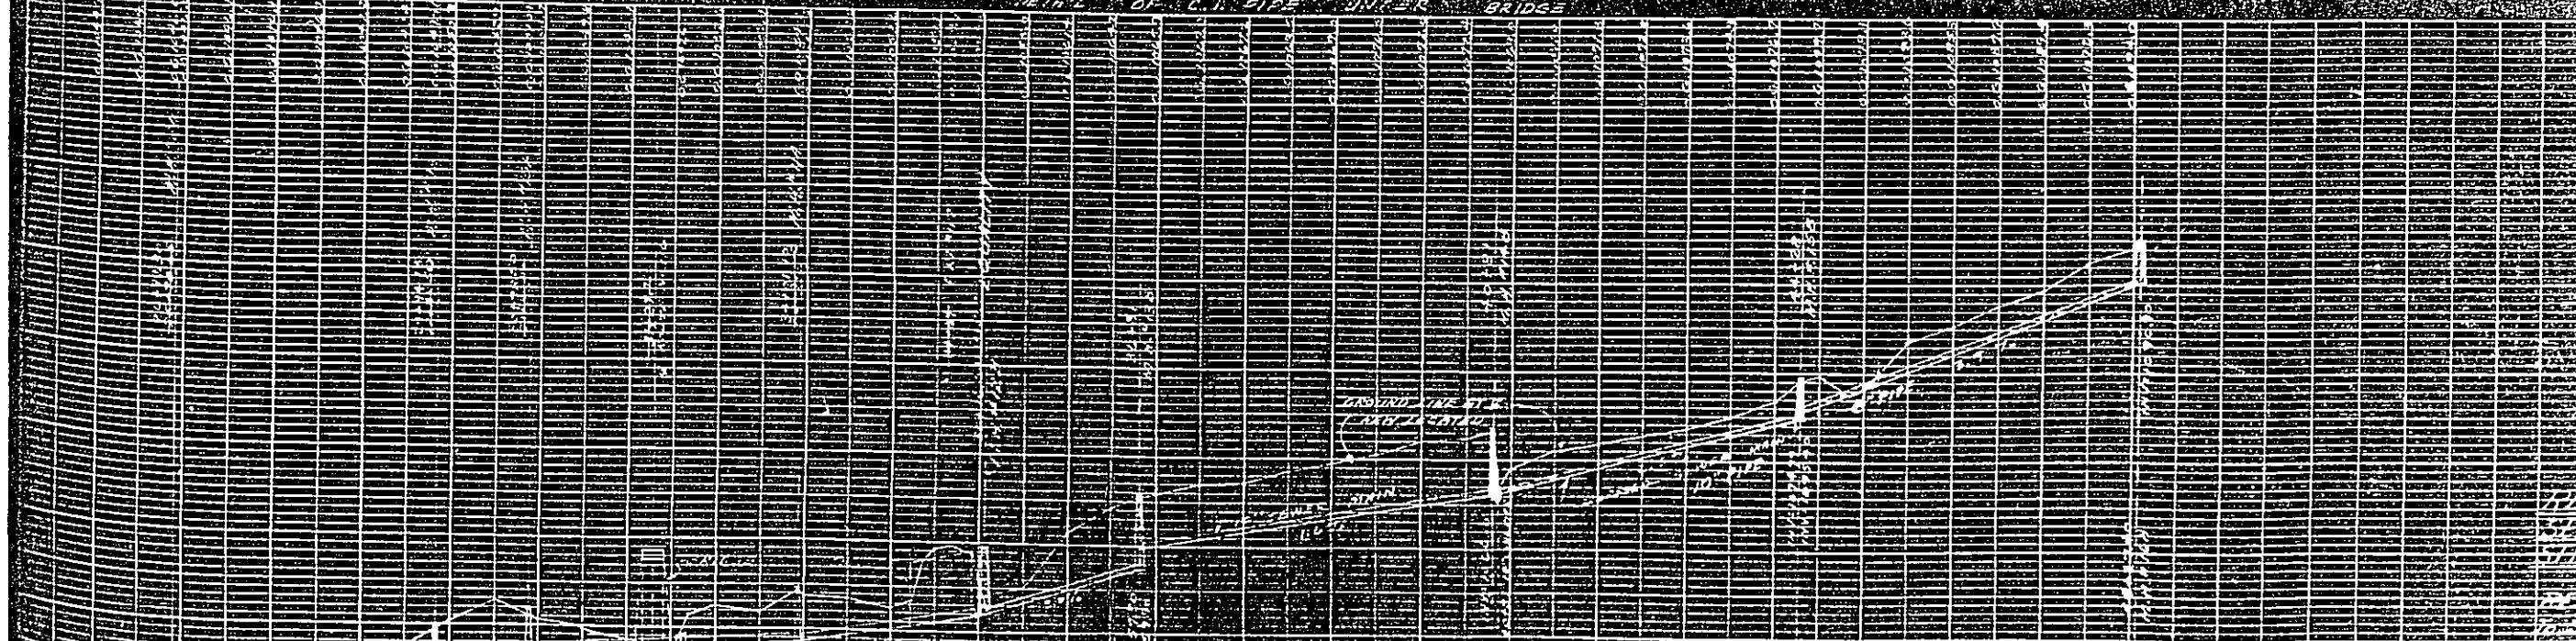


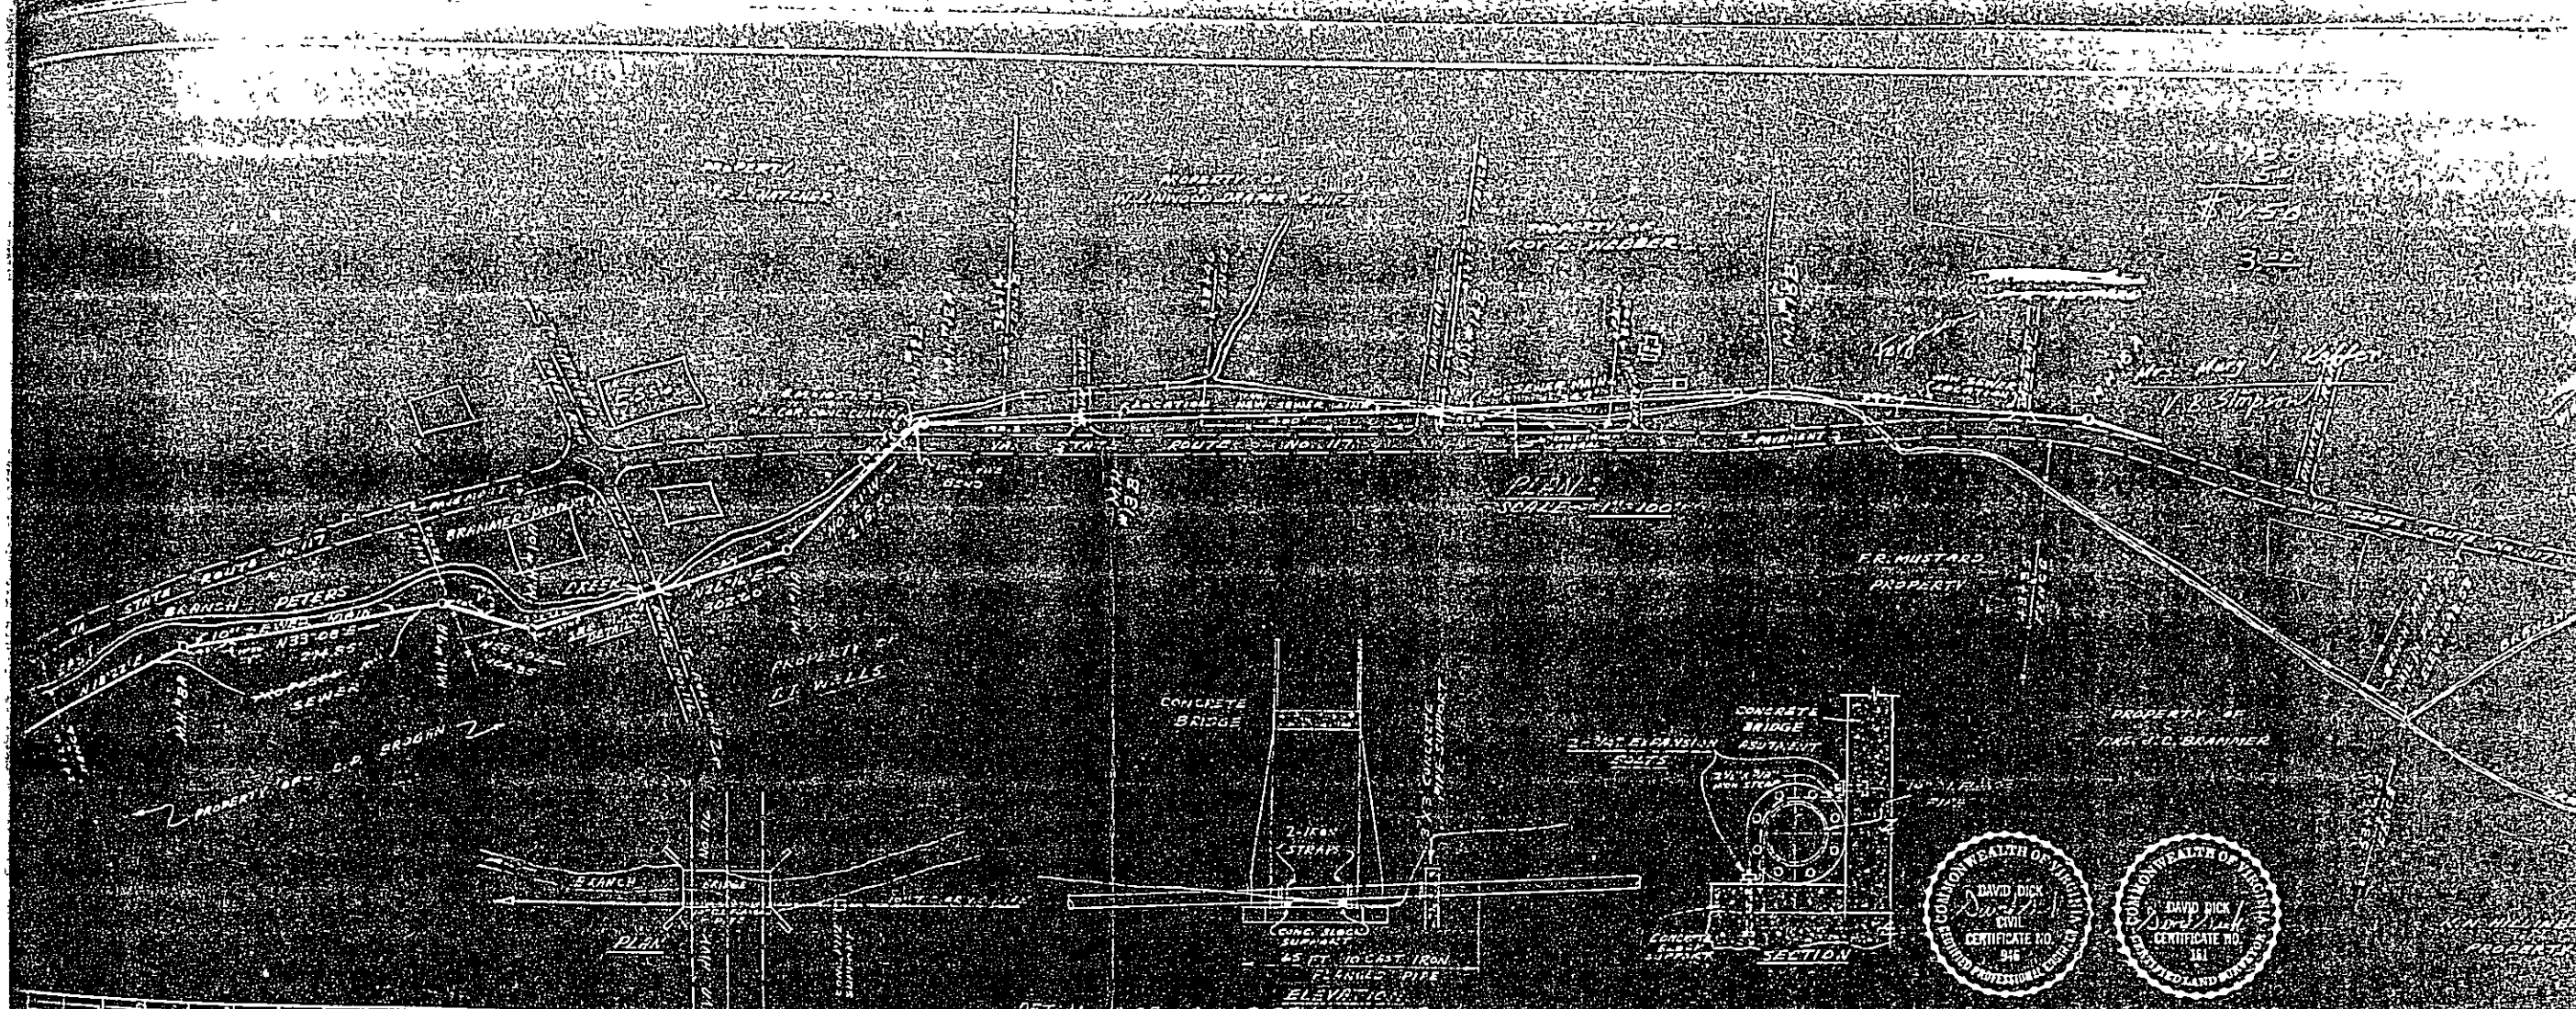

Plan & Profile
Proposed Sewer
main
6/30/1958