



SURVEYED BY _____
SUPERVISED BY: JEFF BRAGDON (804) 786-8025
DESIGNED BY: MATTHEW & CRAIG, INC. (540) 345-9342

DESIGN FEATURES RELATING TO CONSTRUCTION
OR TO REGULATION AND CONTROL OF TRAFFIC
MAY BE SUBJECT TO CHANGE AS DEEMED
NECESSARY BY THE DEPARTMENT


REVISED	STATE	ROUTE	FEDERAL AID	PROJECT	ROUTE	STATE	PROJECT	SHEET NO.
	VA				U000		U000-128-VI2 C503	23(25)

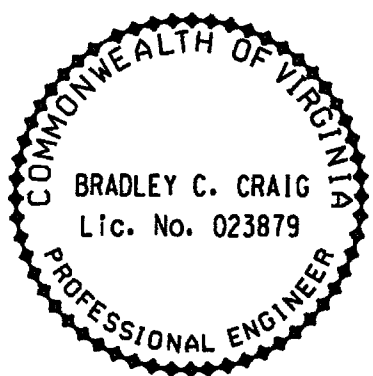


Bradley C Craig
2015.08.20 09:56:45 -04'00'
MATTEN & CRAIG, INC
Roanoke, Virginia
UTILITY ENGINEER

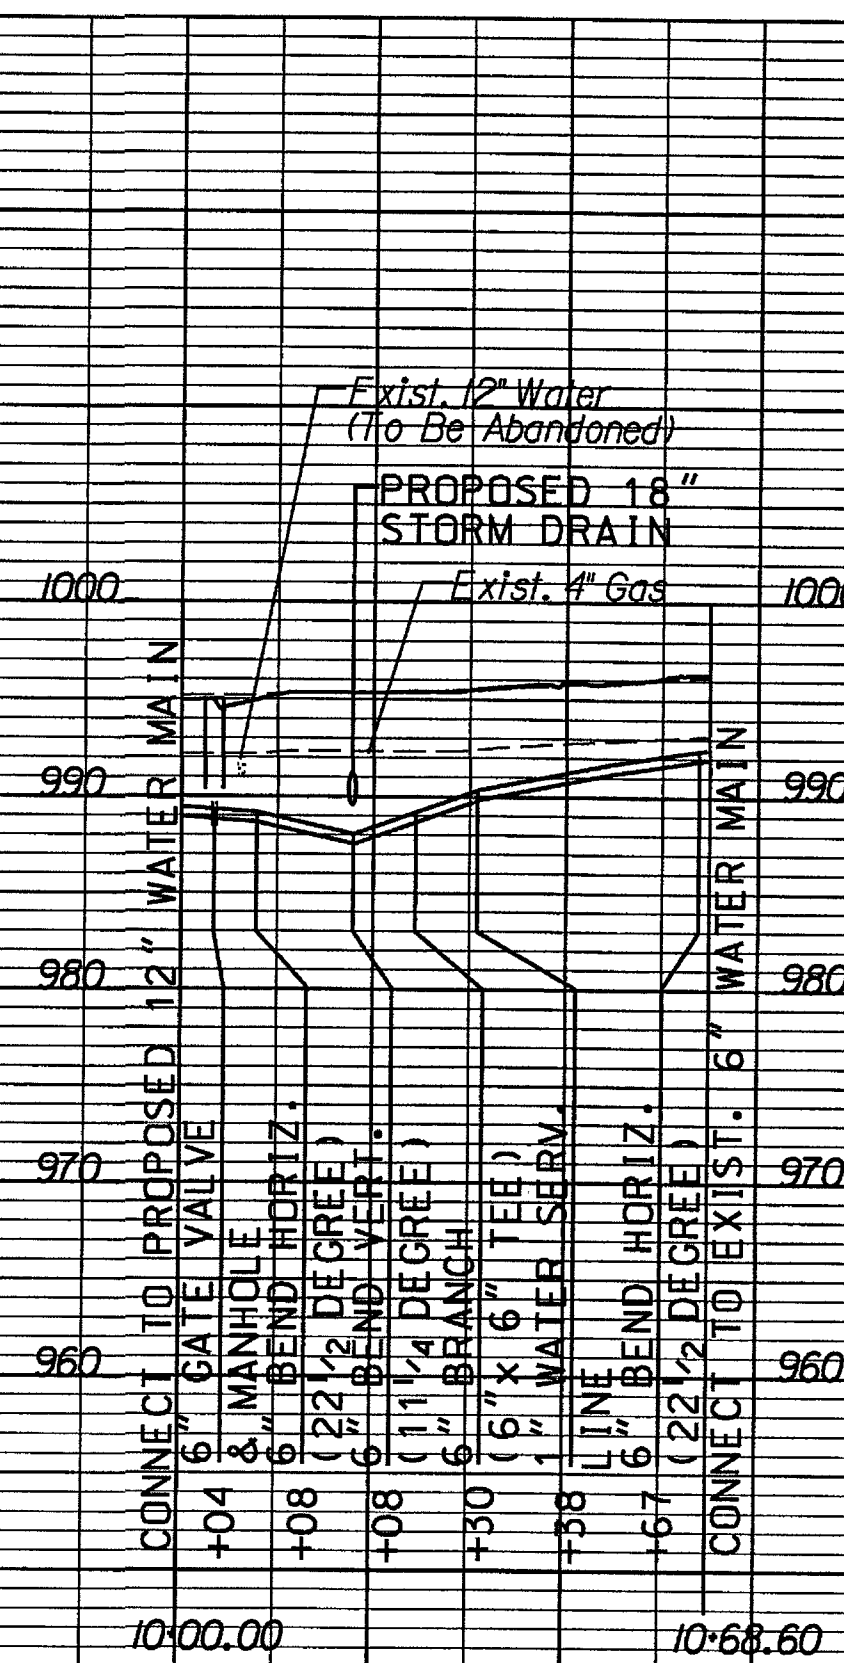


6" DI WATER MAIN, PLAN SHEET 23(5)
APPROX. STA. 10+17.14 RT. CONST. @ ON 10TH STREET TO
APPROX. STA. 10+74.5 LT. CONST. @ ON HANOVER AVE. (EAST)

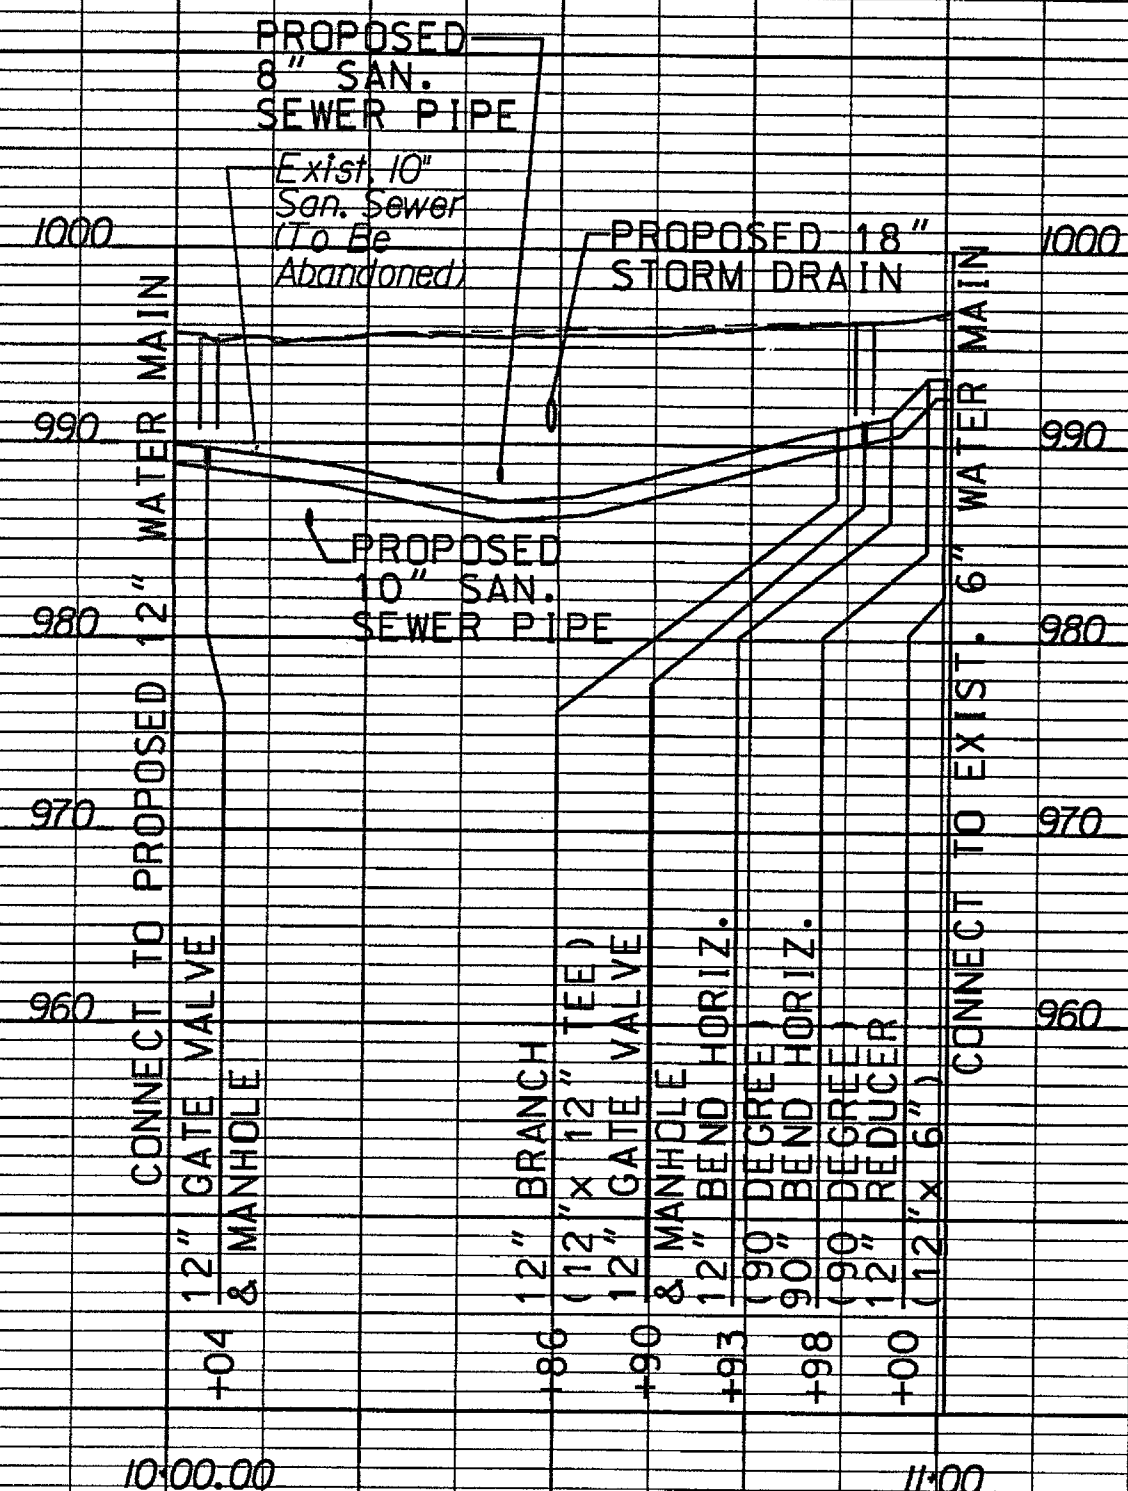


12" DI WATER MAIN, PLAN SHEET 23(5)
APPROX. STA. 10+25.9 RT. CONST. @ ON 10TH STREET TO
APPROX. STA. 10+87.7 RT. CONST. @ ON HANOVER AVE. (WEST)

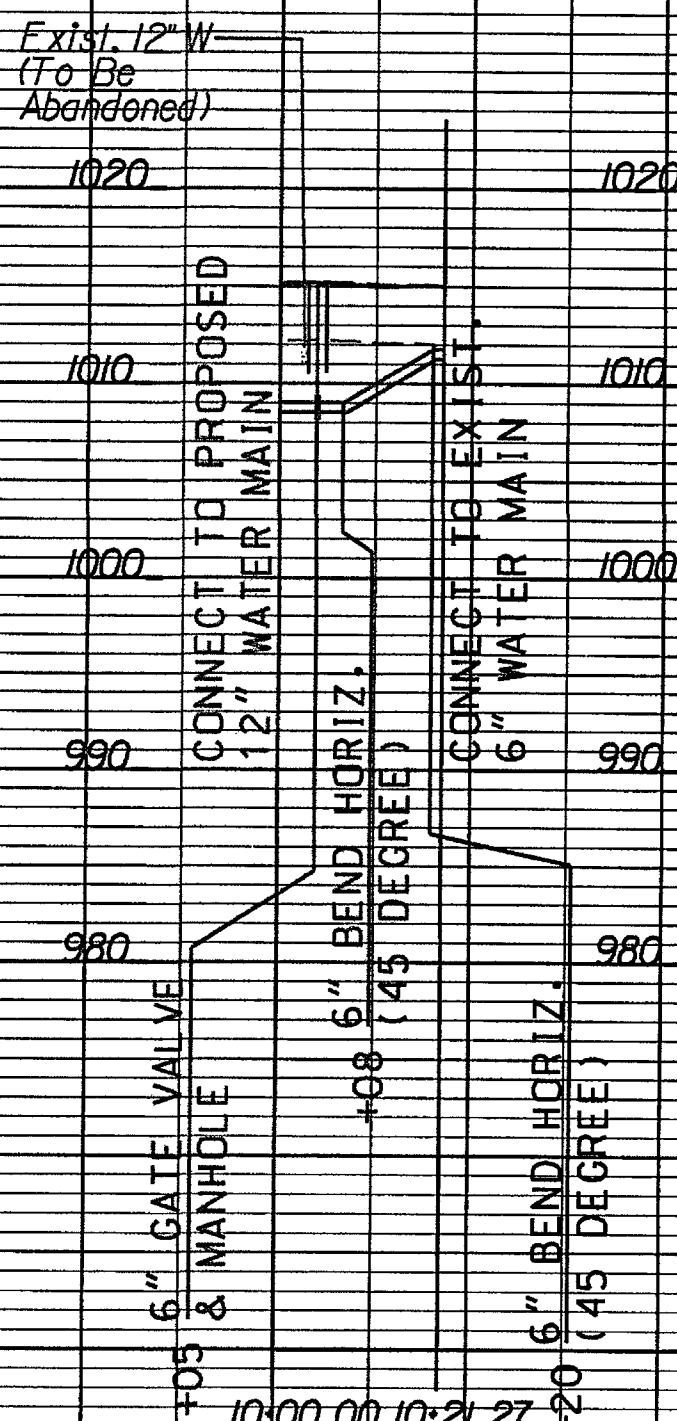


6" DI WATER MAIN, PLAN SHEET 23(6)
APPROX. STA. 10+89.12 RT. CONST. @ ON 10TH STREET TO
APPROX. STA. 10+94.8 RT. CONST. @ ON 10TH STREET

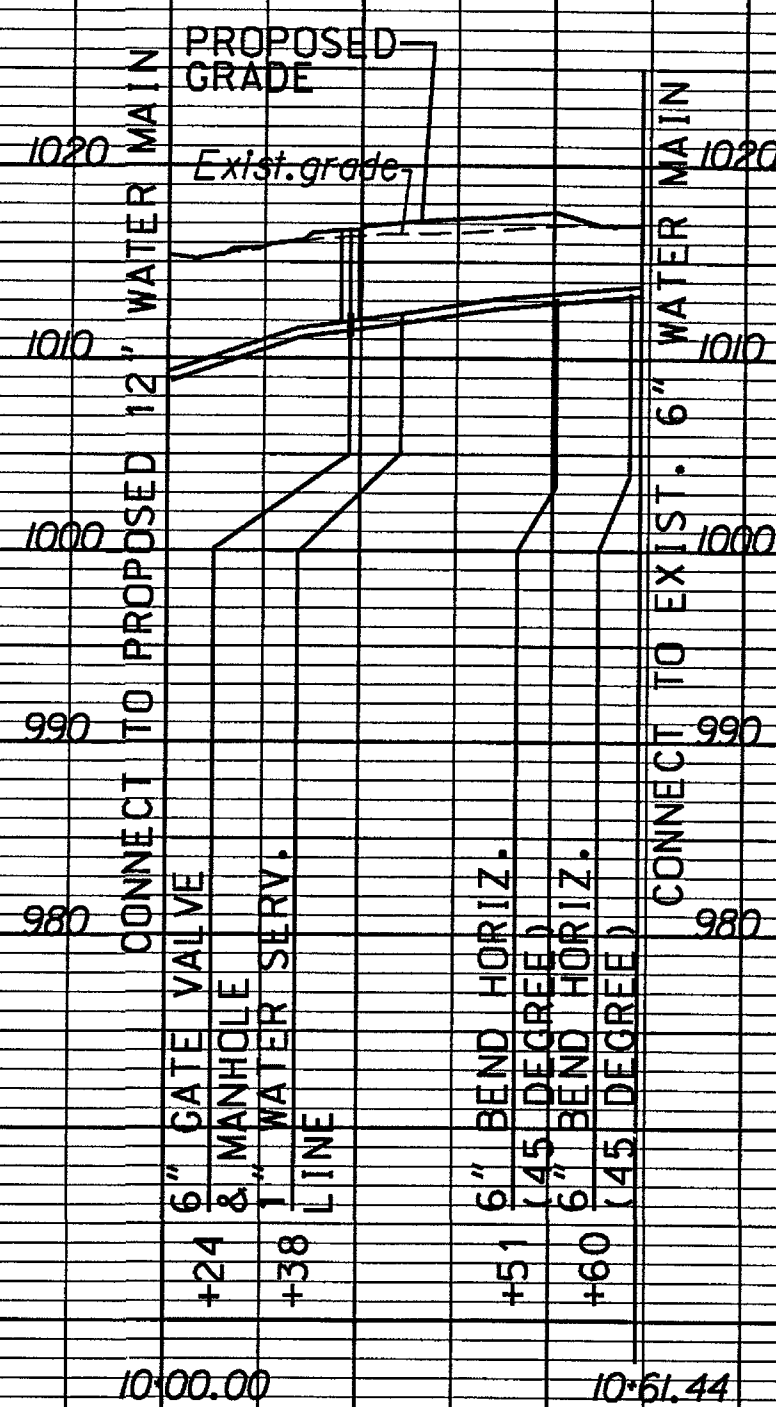

6" DI WATER MAIN, PLAN SHEET 23(6)
APPROX. STA. 10+03.12 RT. CONST. @ ON 10TH STREET TO
APPROX. STA. 10+54.20 LT. CONST. @ ON STAUNTON AVE. (EAST)

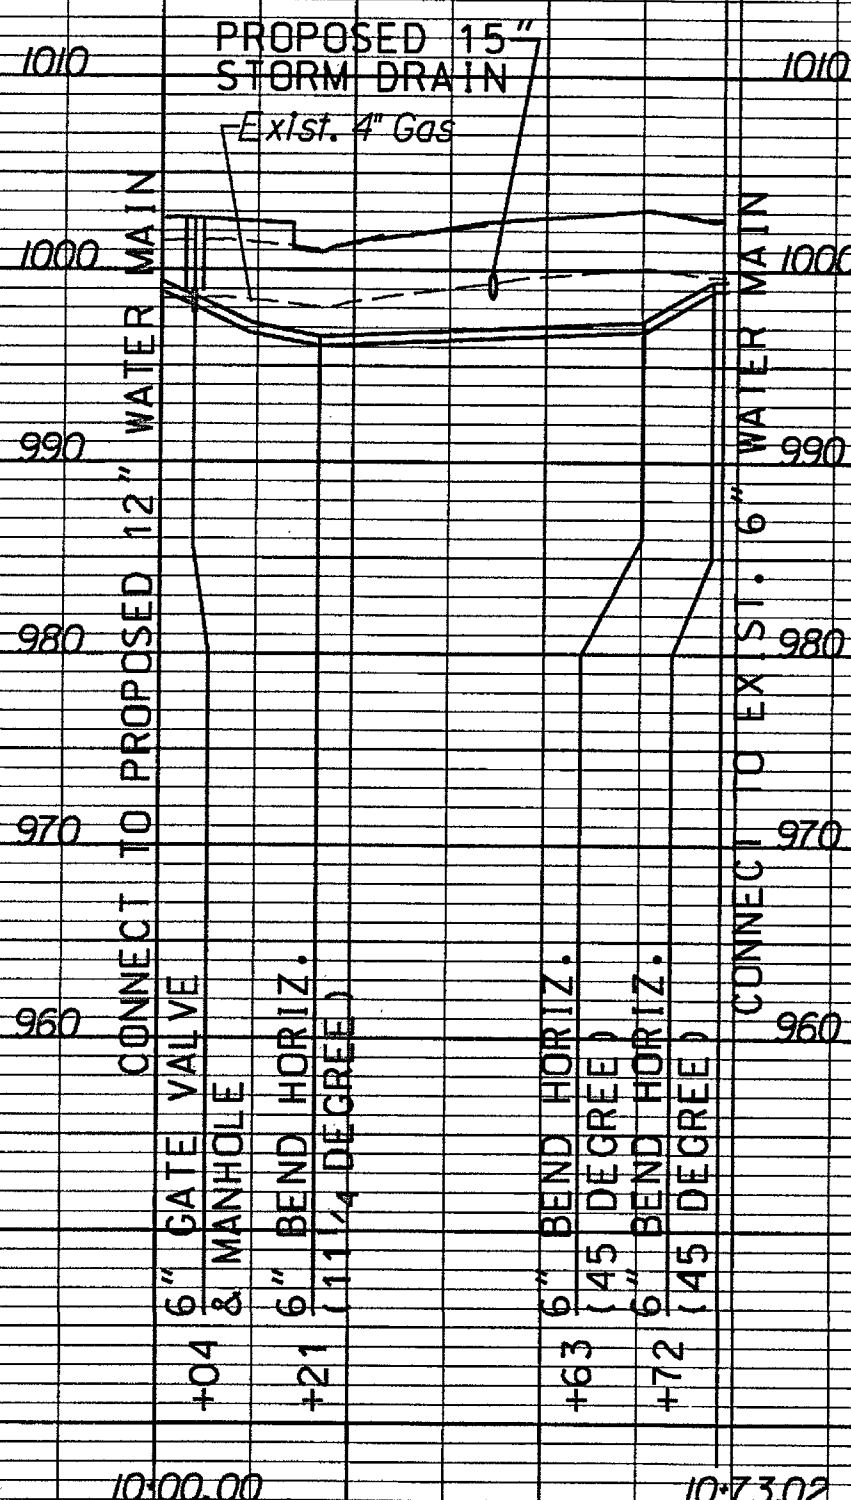

6" DI WATER MAIN, PLAN SHEET 23(6)
APPROX. STA. 10+09.2 RT. CONST. @ ON 10TH STREET TO
APPROX. STA. 10+68.13 RT. CONST. @ ON MERCER AVE. (WEST)

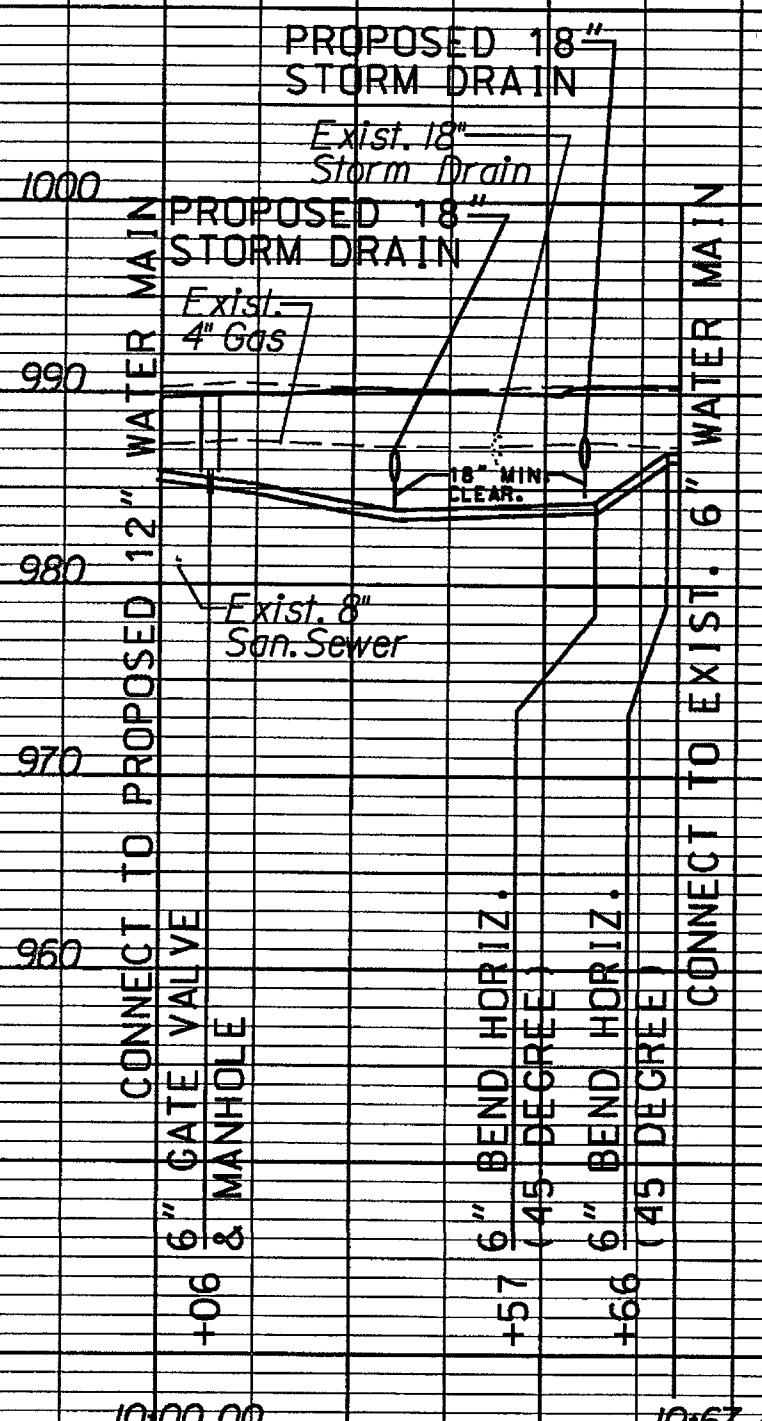

6" DI WATER MAIN, PLAN SHEET 23(7)
APPROX. STA. 10+35.12 RT. CONST. @ ON 10TH STREET TO
APPROX. STA. 10+54.8 RT. CONST. @ ON RUGBY BOULEVARD