


SURVEYED BY _____
SUPERVISED BY JEFF BRAGDON (804) 786-8025
DESIGNED BY MATTIERN & CRAIG, INC. (540) 345-9342

DESIGN FEATURES RELATING TO CONSTRUCTION
OR TO REGULATION AND CONTROL OF TRAFFIC
MAY BE SUBJECT TO CHANGE AS DEEMED
NECESSARY BY THE DEPARTMENT


REVISED	STATE	FEDERAL AID	ROUTE	PROJECT	STATE	PROJECT	SHEET NO.
	VA.		U000		U000-128-VI2 C503		23(27)




Bradley C. Craig
2015.08.20 09:57:51 -04'00'
MATTIERN & CRAIG, INC.
Roanoke, Virginia
UTILITY ENGINEER

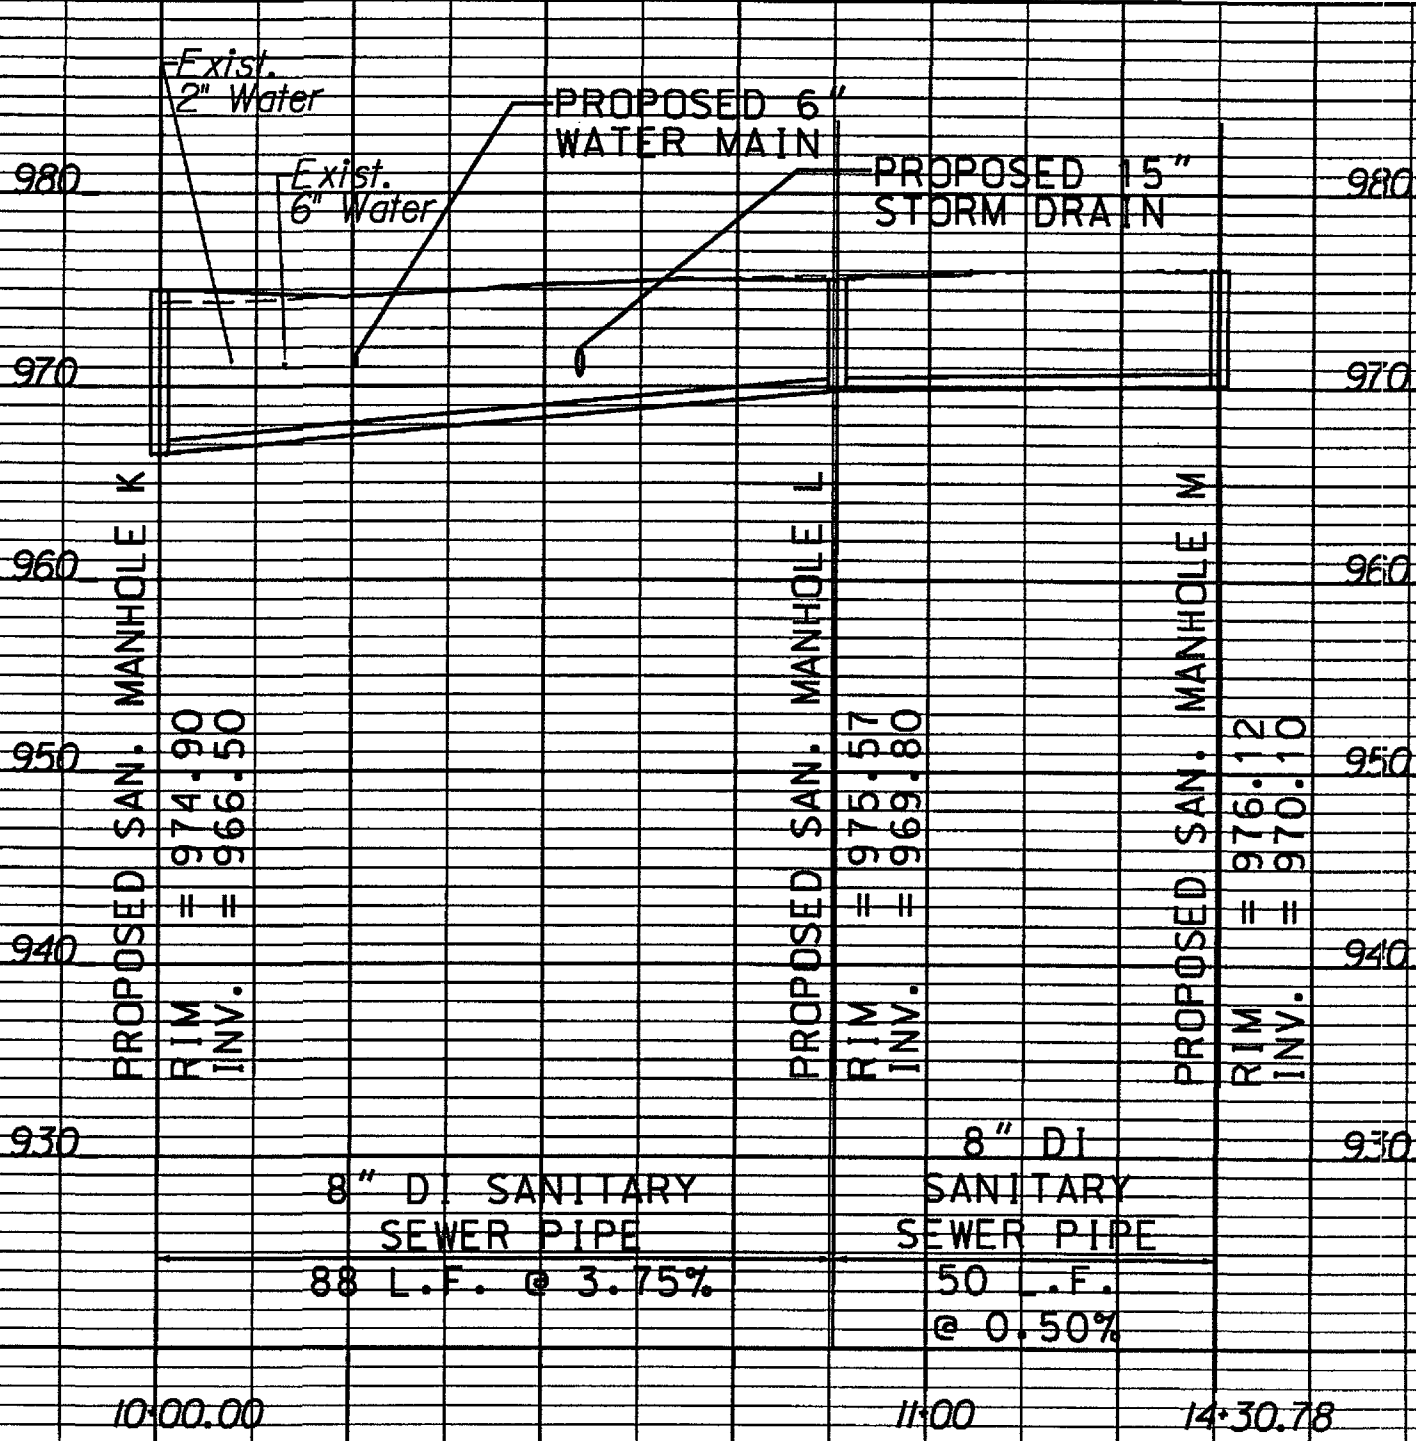

8" DI SANITARY SEWER PIPE, PLAN SHEETS 23(4)
APPROX STA 113+70, 3' LT. CONST. @ ON 10TH STREET TO
APPROX STA 11+35, 5' RT. CONST. @ ON McDOWELL AVE

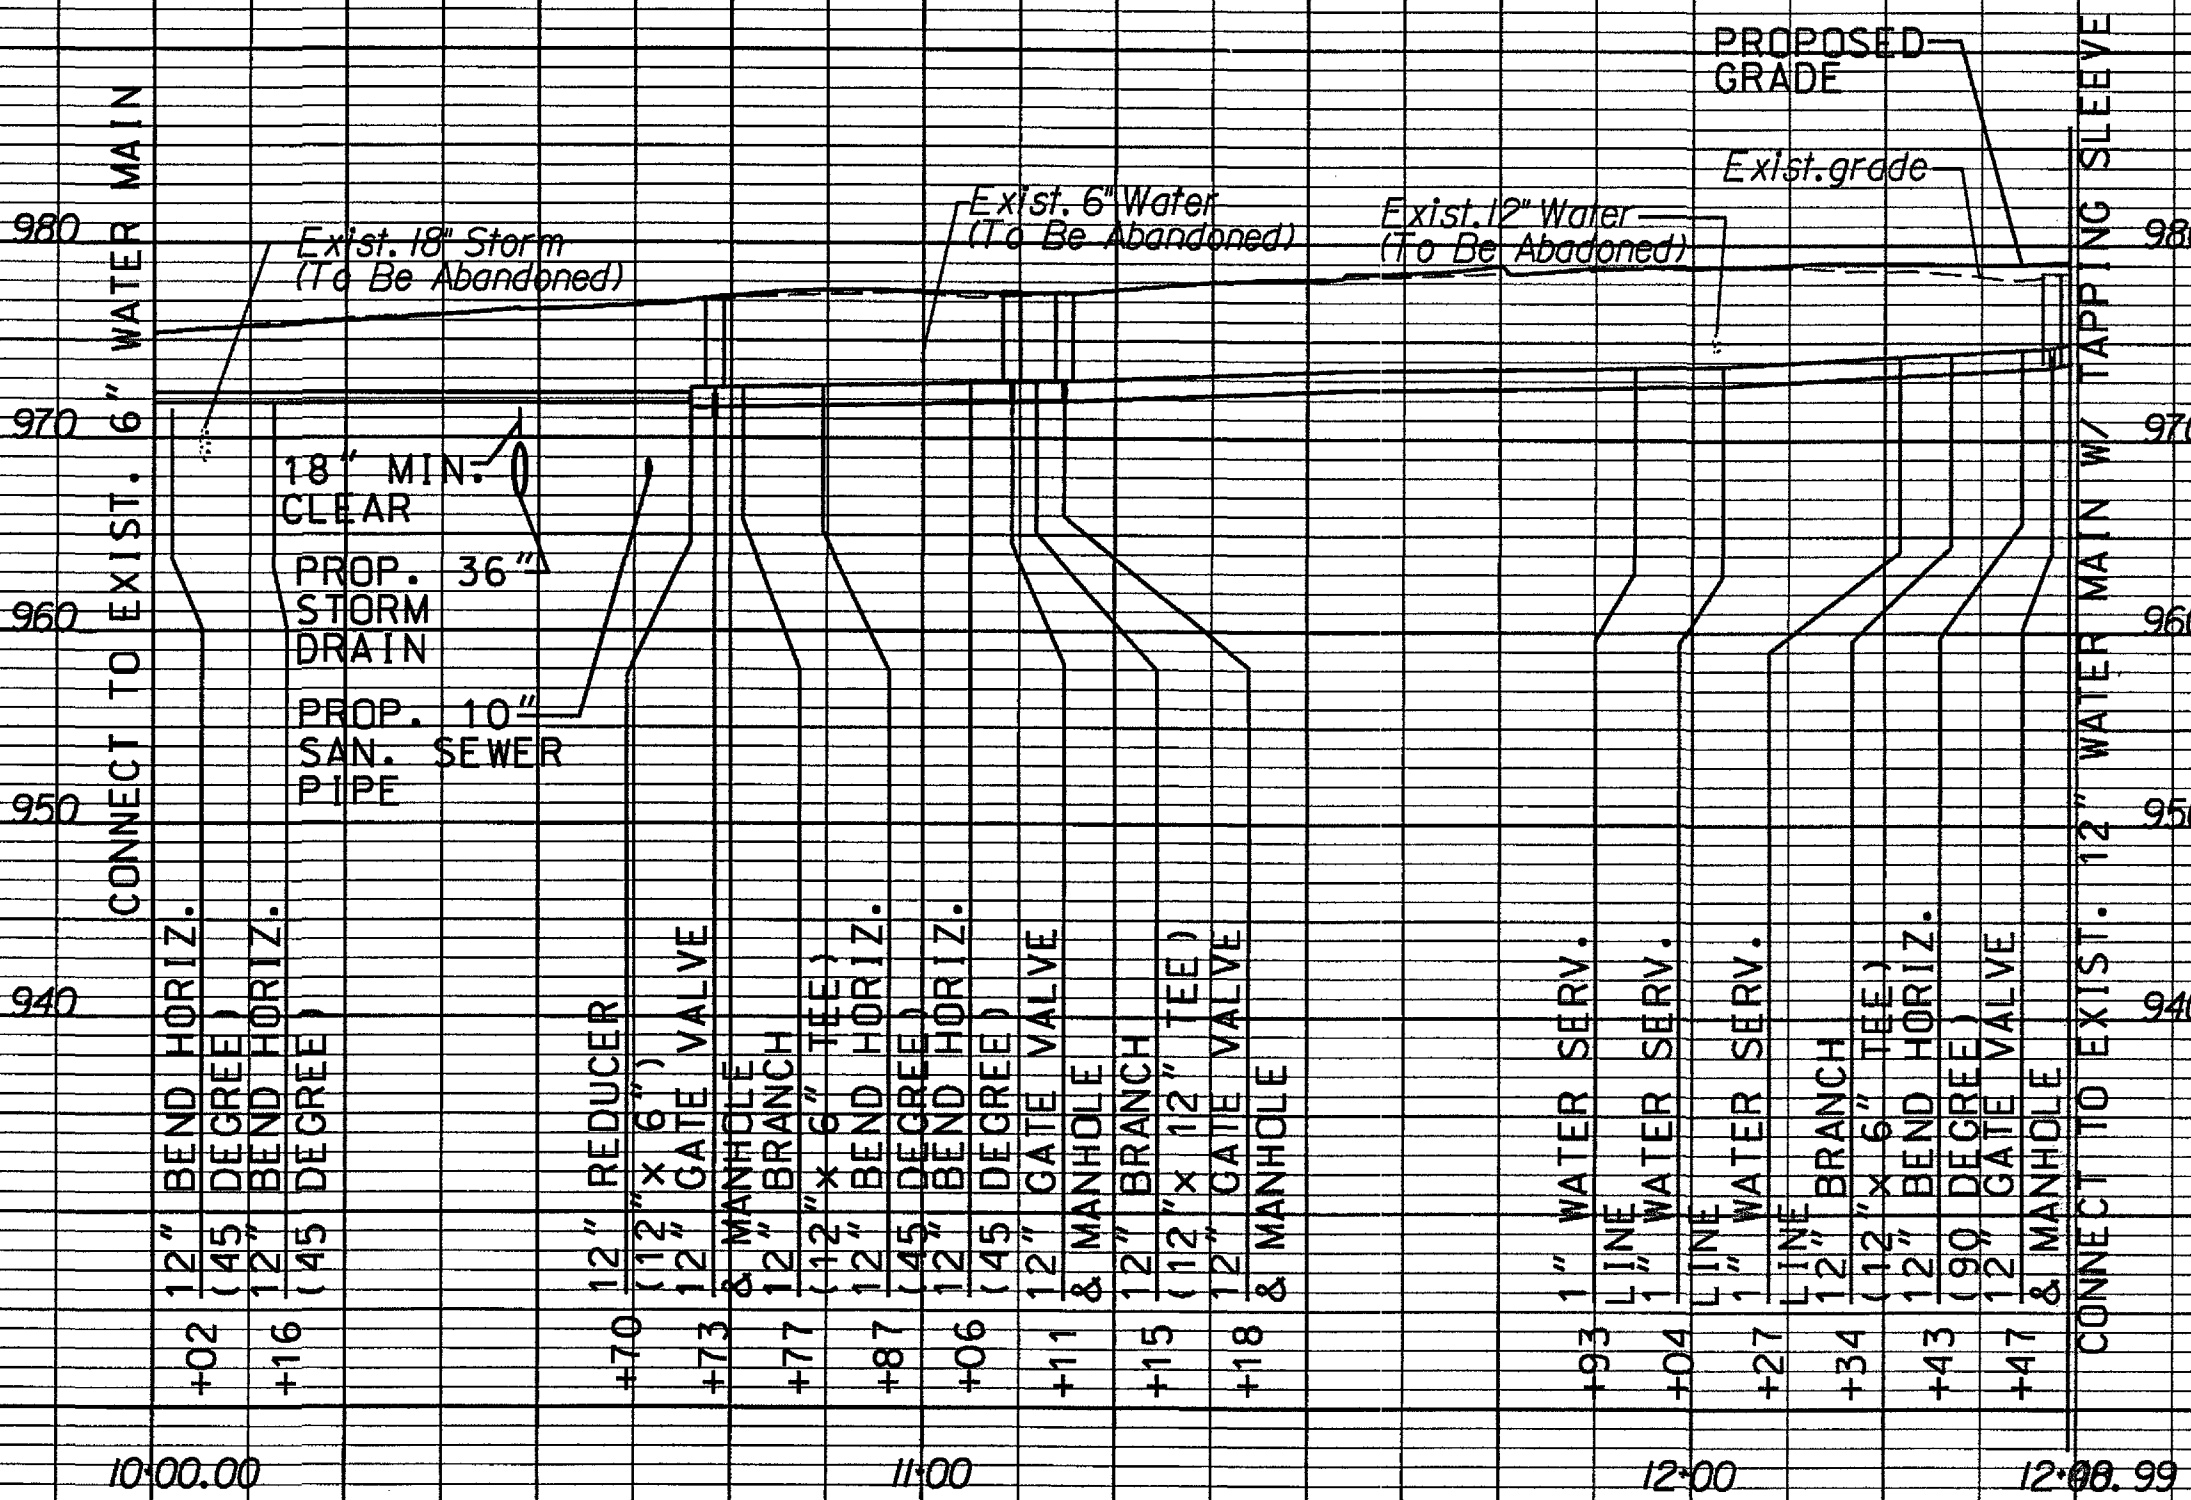

6" & 12" DI WATER MAIN, PLAN SHEETS 23(5)
APPROX STA 14+92, 17' LT. CONST. @ ON ORANGE AVE TO
APPROX STA 17+25, 17' LT. CONST. @ ON ORANGE AVE

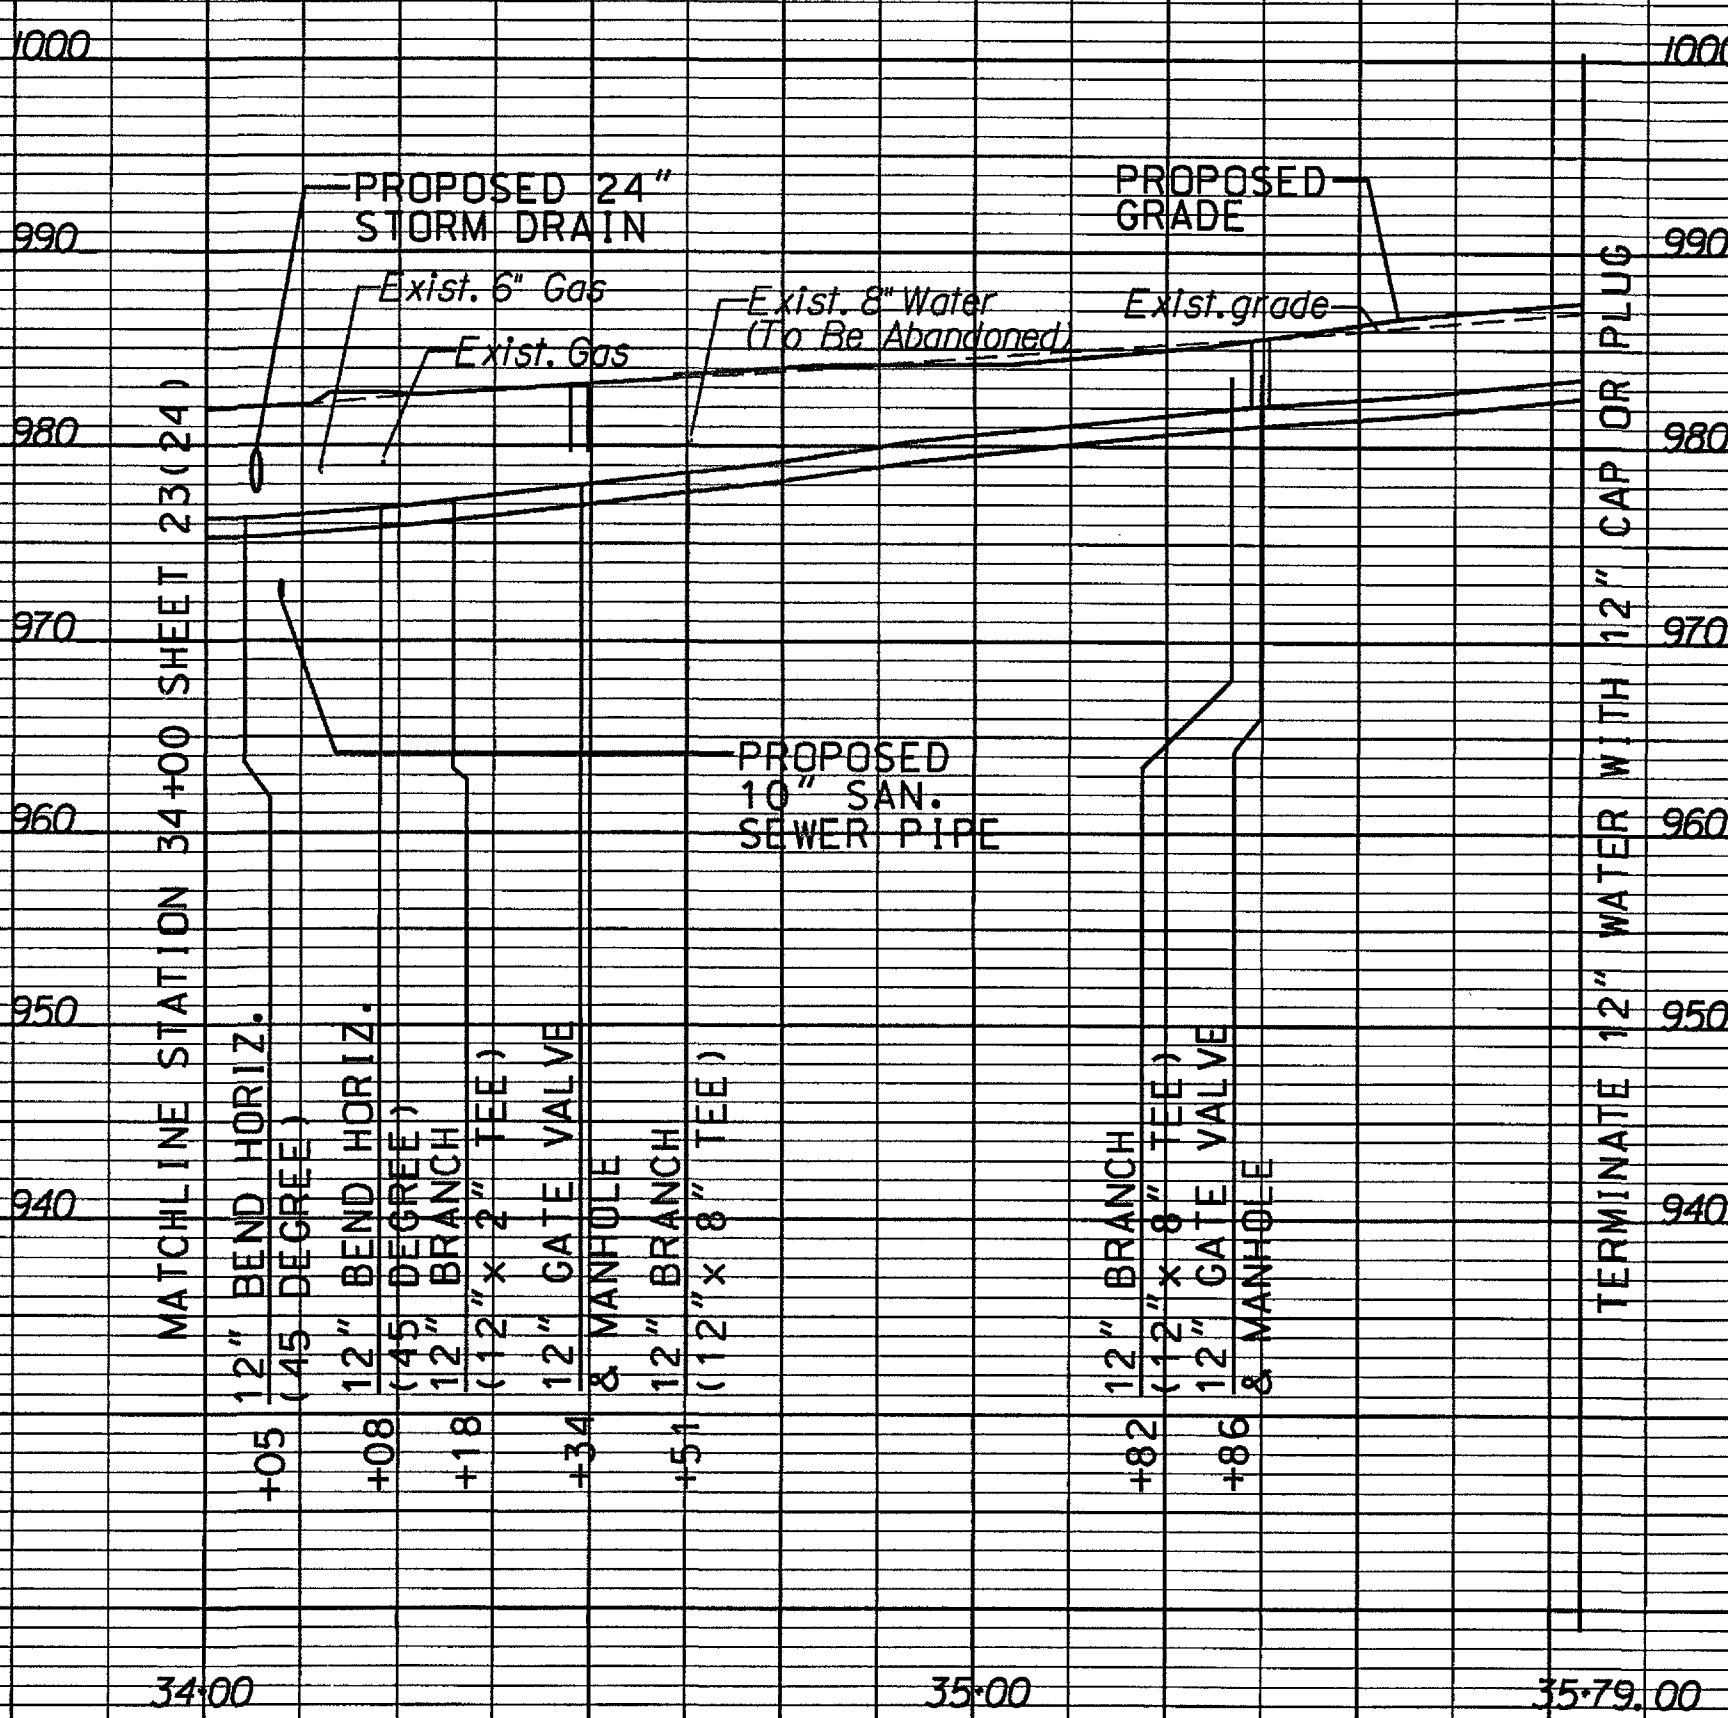

12" DI WATER MAIN, PLAN SHEET 23(5) - 23(6)
APPROX STA 116+90, 19' RT. CONST. @ ON 10TH STREET TO
APPROX STA 188+91, 4' LT. CONST. @ ON 10TH STREET

PLAN NO.	PROJECT	FILE NO.	SHEET NO.
U000-128-VI2			23(27)