


5/9/2017
9:37:45 PM

u19082512Augn
Plotted By: localuser

PROJECT MANAGER: JAMES HENEGAR, P.E. (540) 443-9283 (SALEM)
SURVEYED BY: VDOT
DESIGN SUPERVISED BY: JEFF BRADLEY, P.E. (540) 786-8025
DESIGNED BY: BRADLEY C. CRAIG, MATTHEW L. CRAIG (540) 345-9342

REVISED	REVISION	STATE	ROUTE	PROJECT	SHEET NO.
	01-09-2017 05-10-2017	VA.	U000	U000-128-VI/2 C-504	23(12A)

DESIGN FEATURES RELATING TO CONSTRUCTION
OR TO REGULATION AND CONTROL OF TRAFFIC
MAY BE SUBJECT TO CHANGE AS DEEMED
NECESSARY BY THE DEPARTMENT

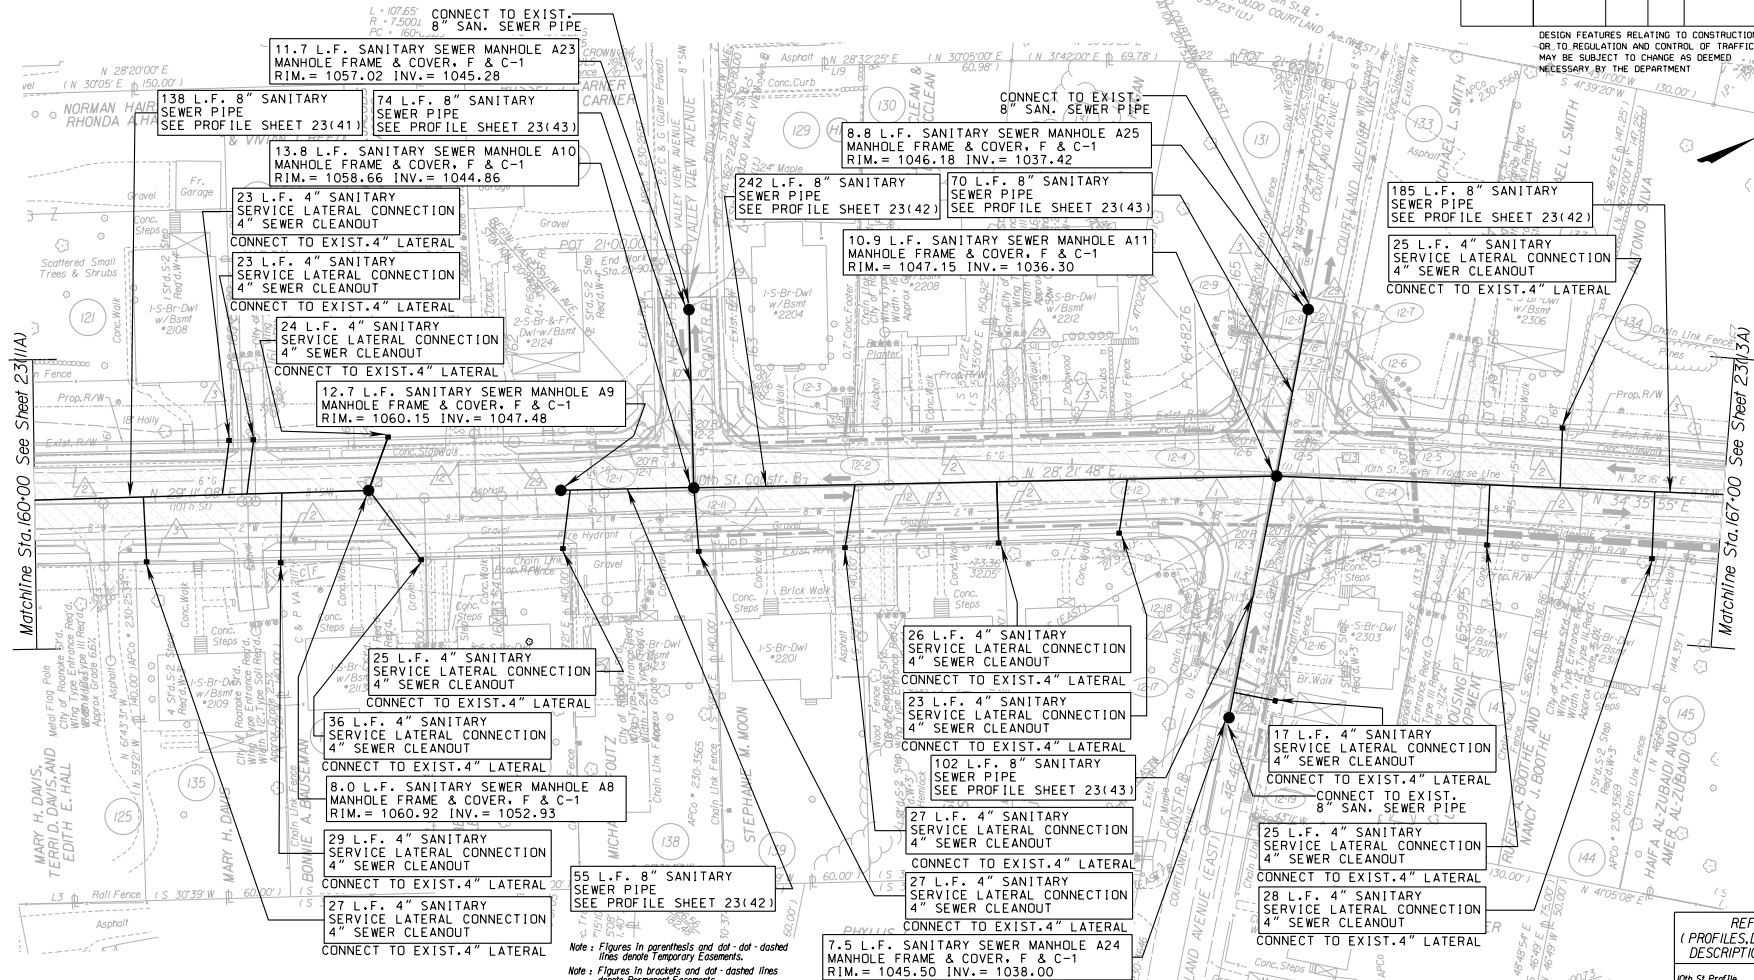

Note: Figures in parenthesis and dot-dot-dashed lines denote Temporary Easements.
Note: Figures in brackets and dot-dashed lines denote Permanent Easements.

- Denotes Temporary Slope Easement Req'd for Construction.
- Denotes Temporary Drainage Easement Req'd for Construction.
- Denotes Permanent Drainage Easement Req'd for Installation and Maintenance.
- Denotes Temporary Construction Easement Req'd for Entrance.

C... Denotes Construction Limits In Cuts
F... Denotes Construction Limits In Fills


INCIDENTAL LEGEND

- △ Srd. CG-12B Req'd.
- ② Srd. CG-6 Req'd.
- ③ 4" Conc. Sidewalk Req'd.
- ⑬ Dual Entrance - See Sheet 2K
- ⑭ Remove Exst. Pipe & Structure
- ⑮ Srd. CG-12C Req'd.

REFERENCES (PROFILES, DETAIL & DRAINAGE CONSTRUCTION SHEETS, ETC.)

10th St Profile	12A
Valley View Ave. Profile	12C
Courtland Ave. (East & West) Profile	12D
Entrance Profiles	(70th-712)
Utility Owners	3
Drainage Descriptions	9B-13B
ROW Only Plan Sheet	12(2)
Construction Alignment Data Sheet	(1F4)-(1F5)
Erosion and Sediment Control	(1U4)
Entr. Const. Alignment Data Sheet	(1B7)-(1B8)

SCALE
0 25 50

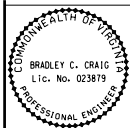

MATTHEW L. CRAIG, INC.
Roanoke, Virginia
(UTILITY ENGINEER)

PROJECT
U000-128-VI/2
SHEET NO.
23(12A)