


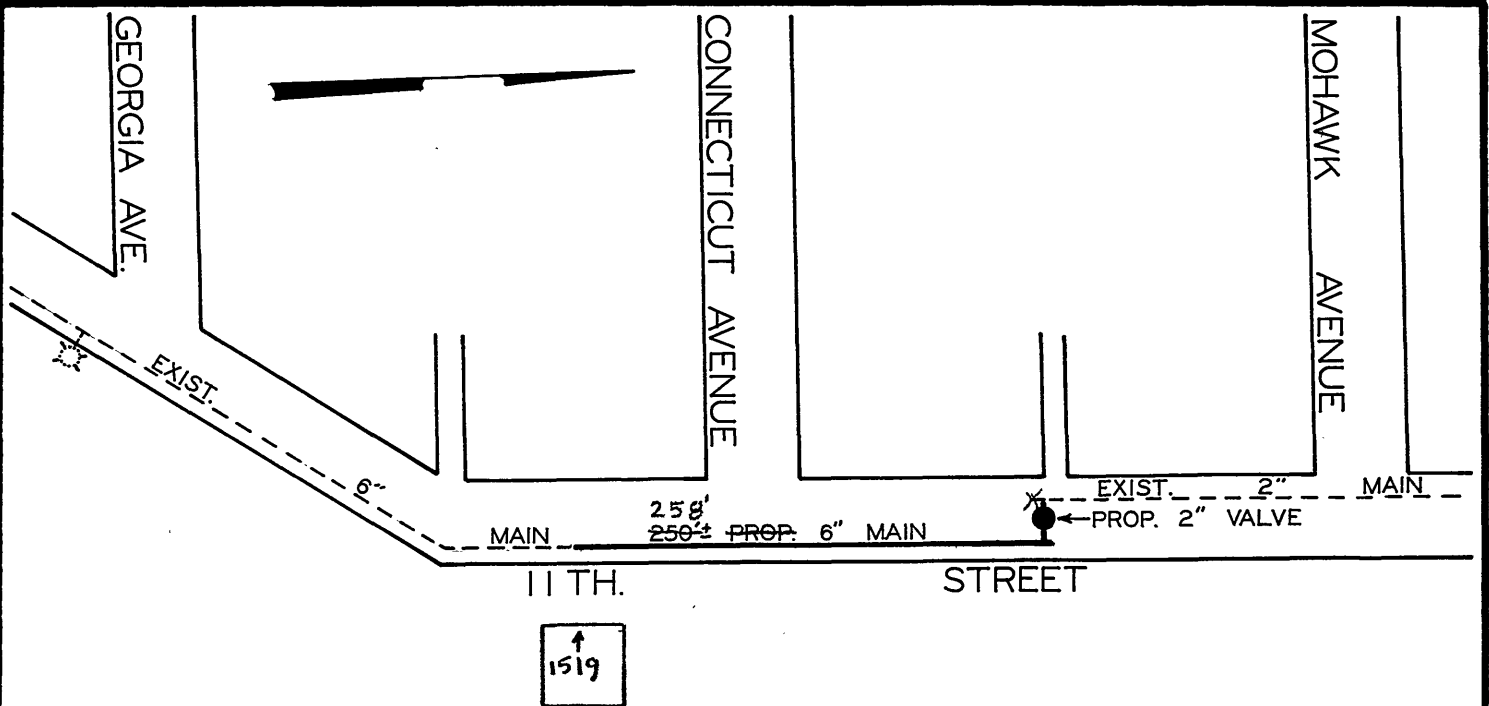

B. B. Lin
DIRECTOR UTILITIES & OPERATIONS

Charles H. Hutchall
CITY ENGINEER OF ROANOKE, VA.

Richard B. Jorgin
DIRECTOR OF PUBLIC WORKS

Nov. 26, '73
DATE

Nov 26, '73
DATE

Nov. 26, '73
DATE

DATE STARTED <i>DEC. 10, 1973</i>				
DATE COMP. <i>DEC. 27, 1973</i>				
FEET MAIN	SIZE	VALVE	VAULT	BOX
258	6"			
17	2"	1		1
F. H. COMP.				
F. H. STUB ONLY				
SERV. INS. BY:				
MAINS INS. BY: <i>R.W.D.</i>				
NO. 3/4" SERV. INS.				
CITY OR CO. <i>CITY</i>				
DEPT. INSP. <i>L.E. TRENT</i>				

258' - 6" Pipe (S.I.)
17' - 2" CI Pipe
1 - 2" Mueller Valve
1 - #1 Box

WATER DEPARTMENT
CITY OF ROANOKE, VA.

11 TH. STREET N.E.

SCALE - 1" = 100'

DRAWN BY C.A.H. NOV. 26, 1973