


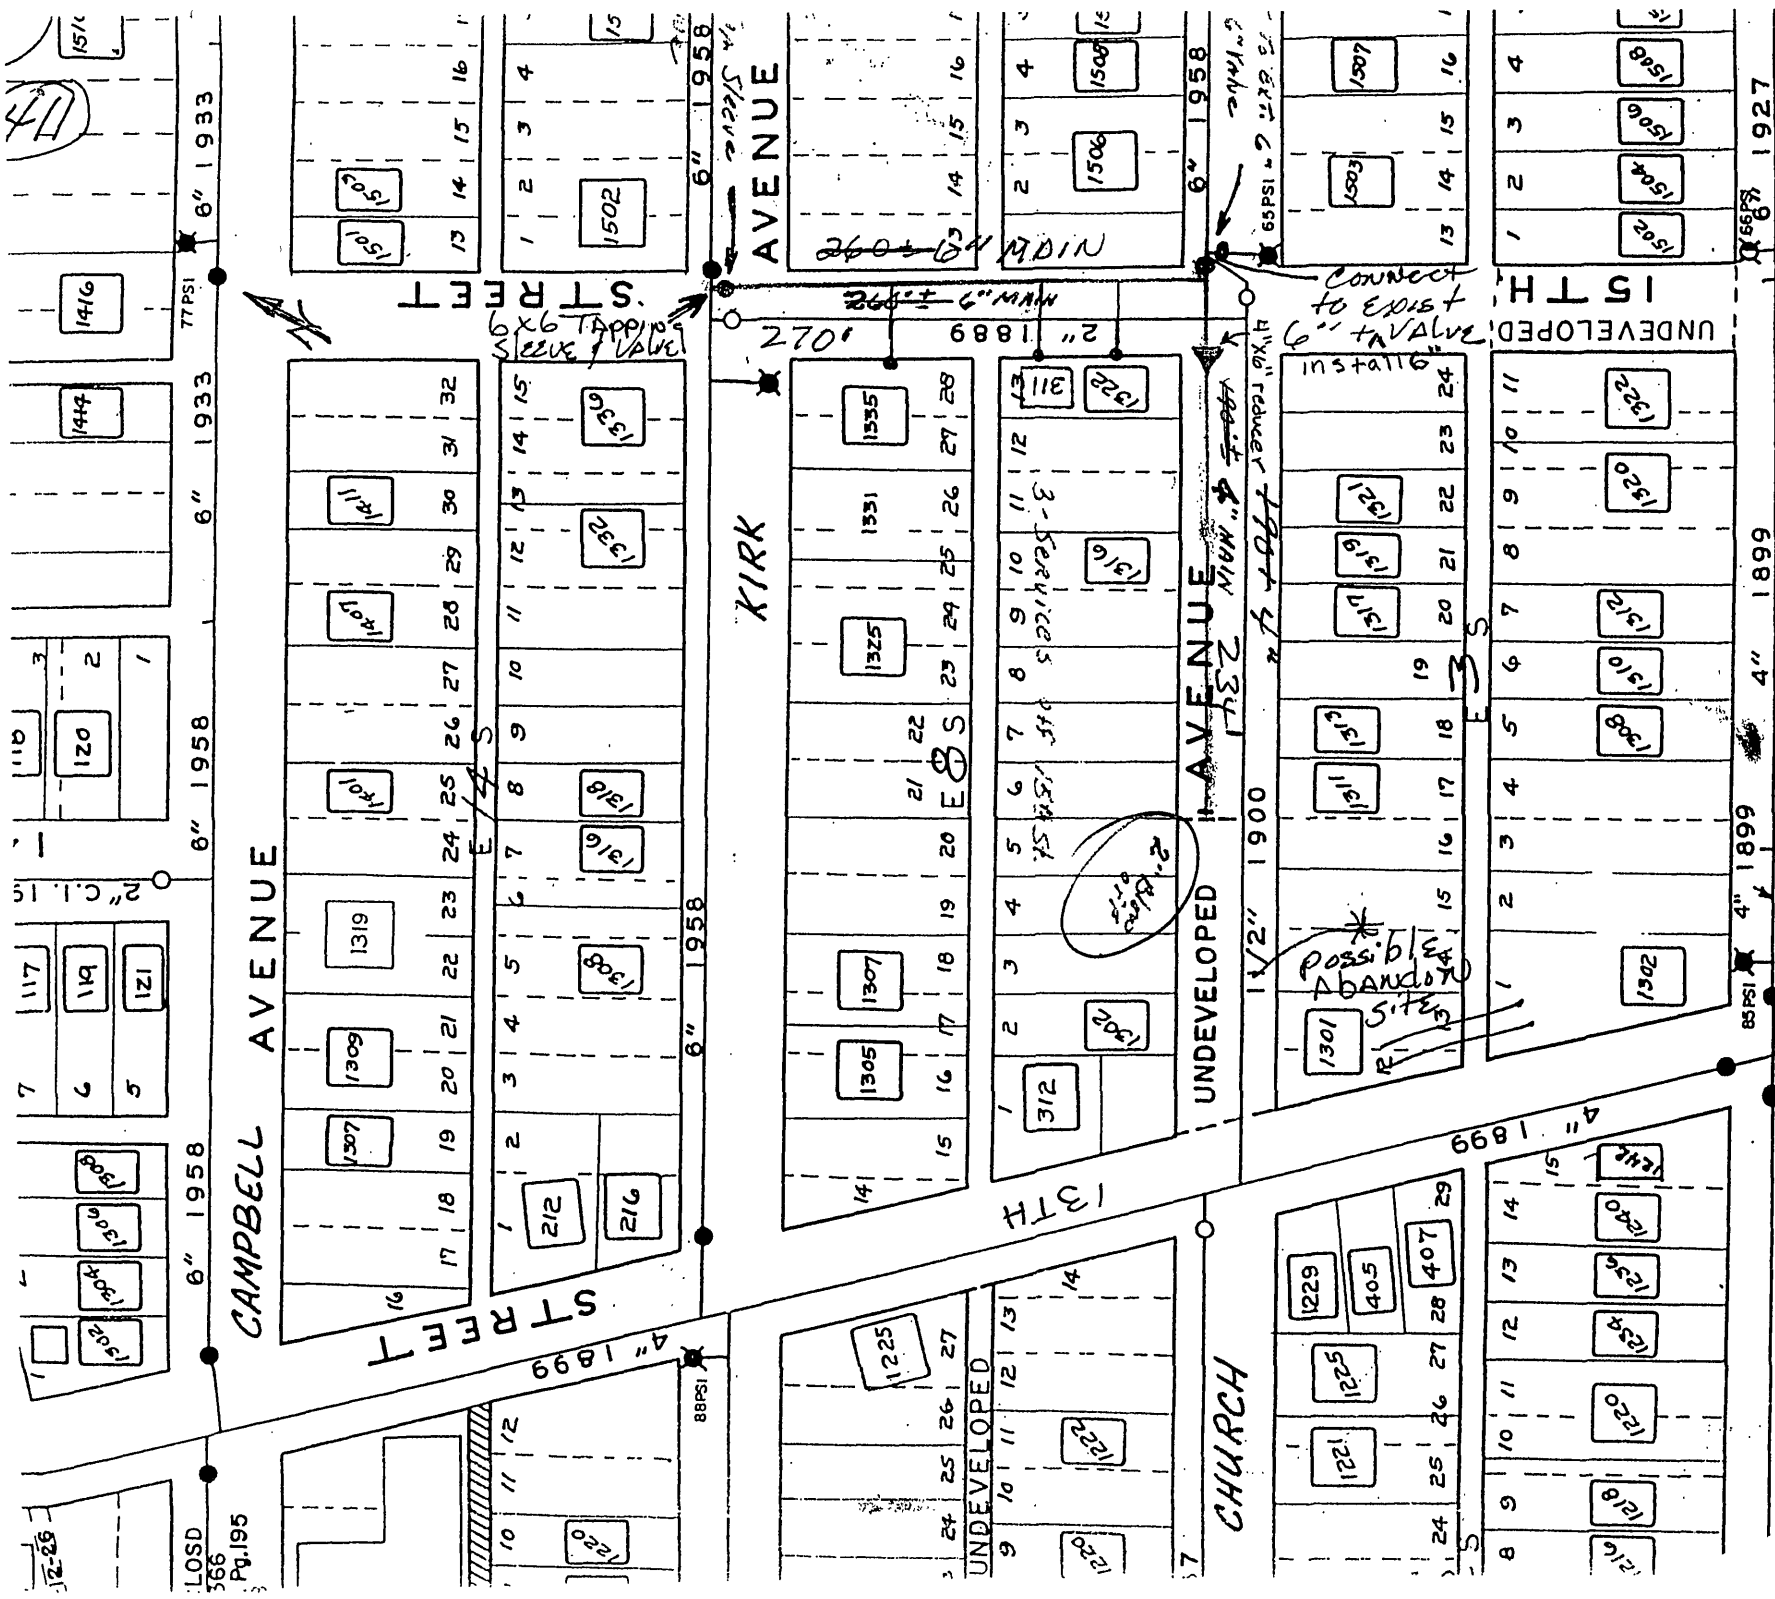

CK ON
SEWER
LOCATION
and LATERALS
OK

F.H. TEE &
NEW VALUE
ON FIRE HYD.
NEW MAIN
LINES SIX
WHERE
SHOWN
Dennis Dams
10-24-96
10-31-96
COMPLETED

Abandoned
2" mains:
• 15th St to Church
• Church Ave 15th St
to 13th St
Removed #1 Boxes
Completed
12/12/1996
(map shows main
shows a size
of 1 1/2")