

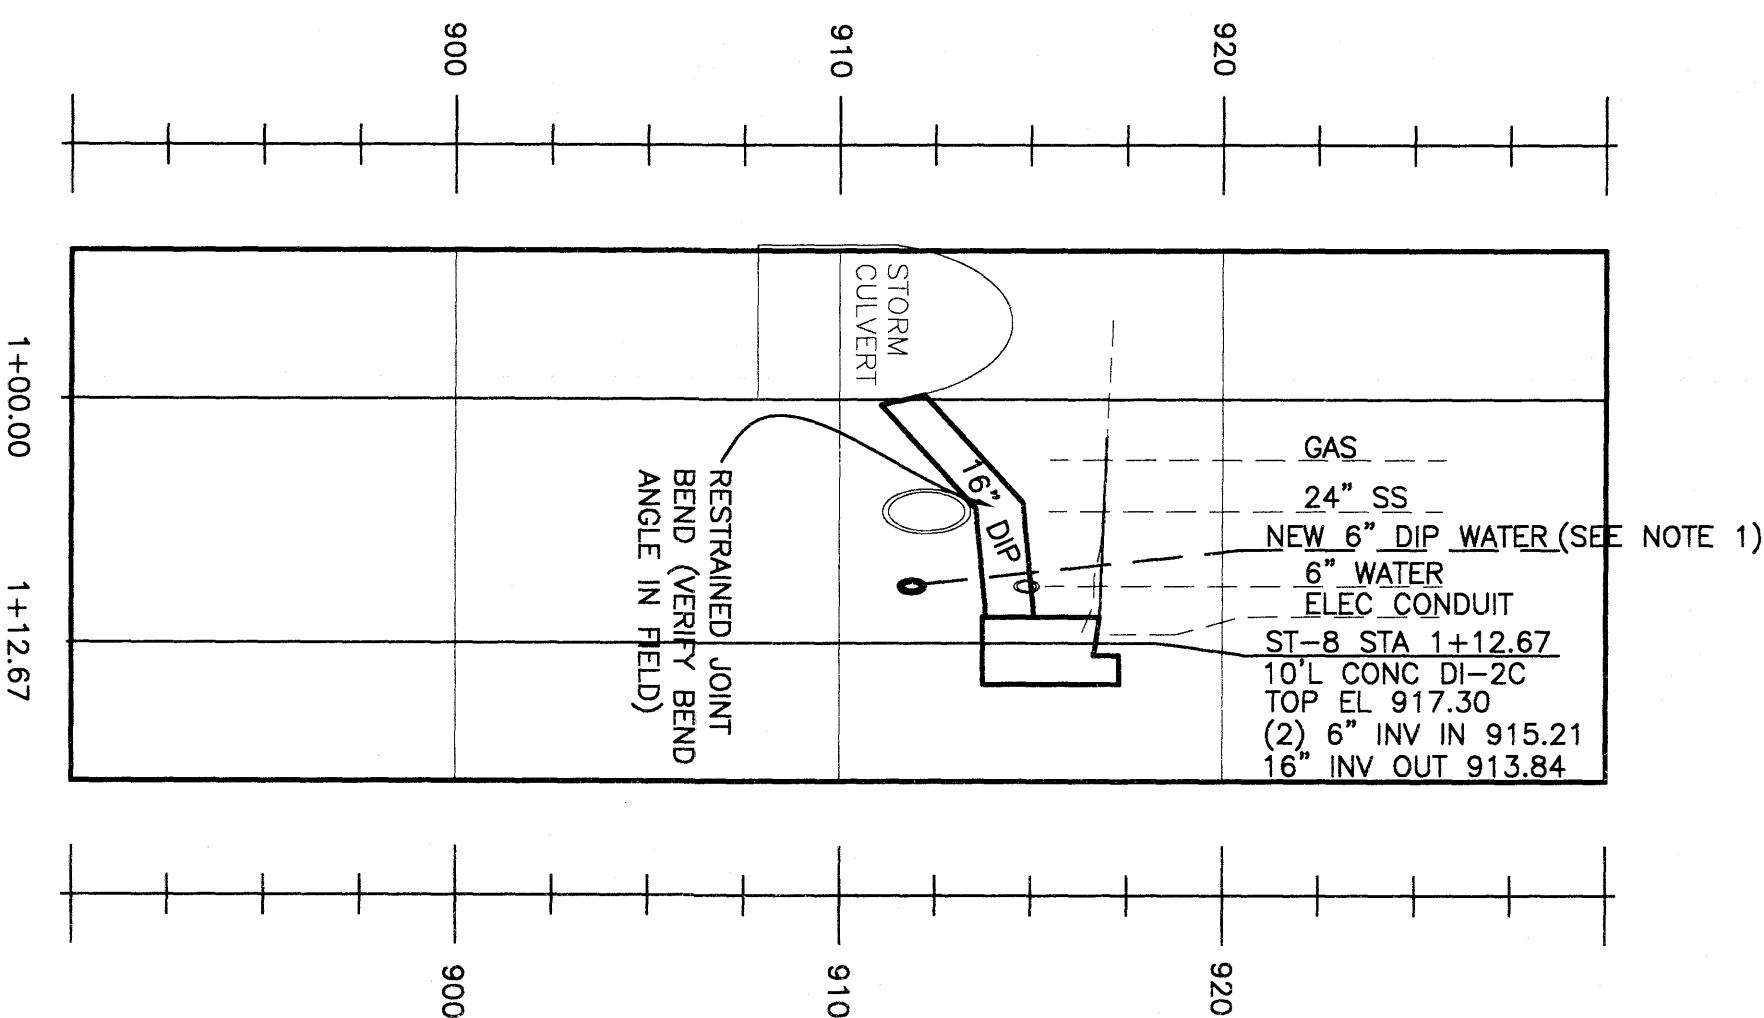
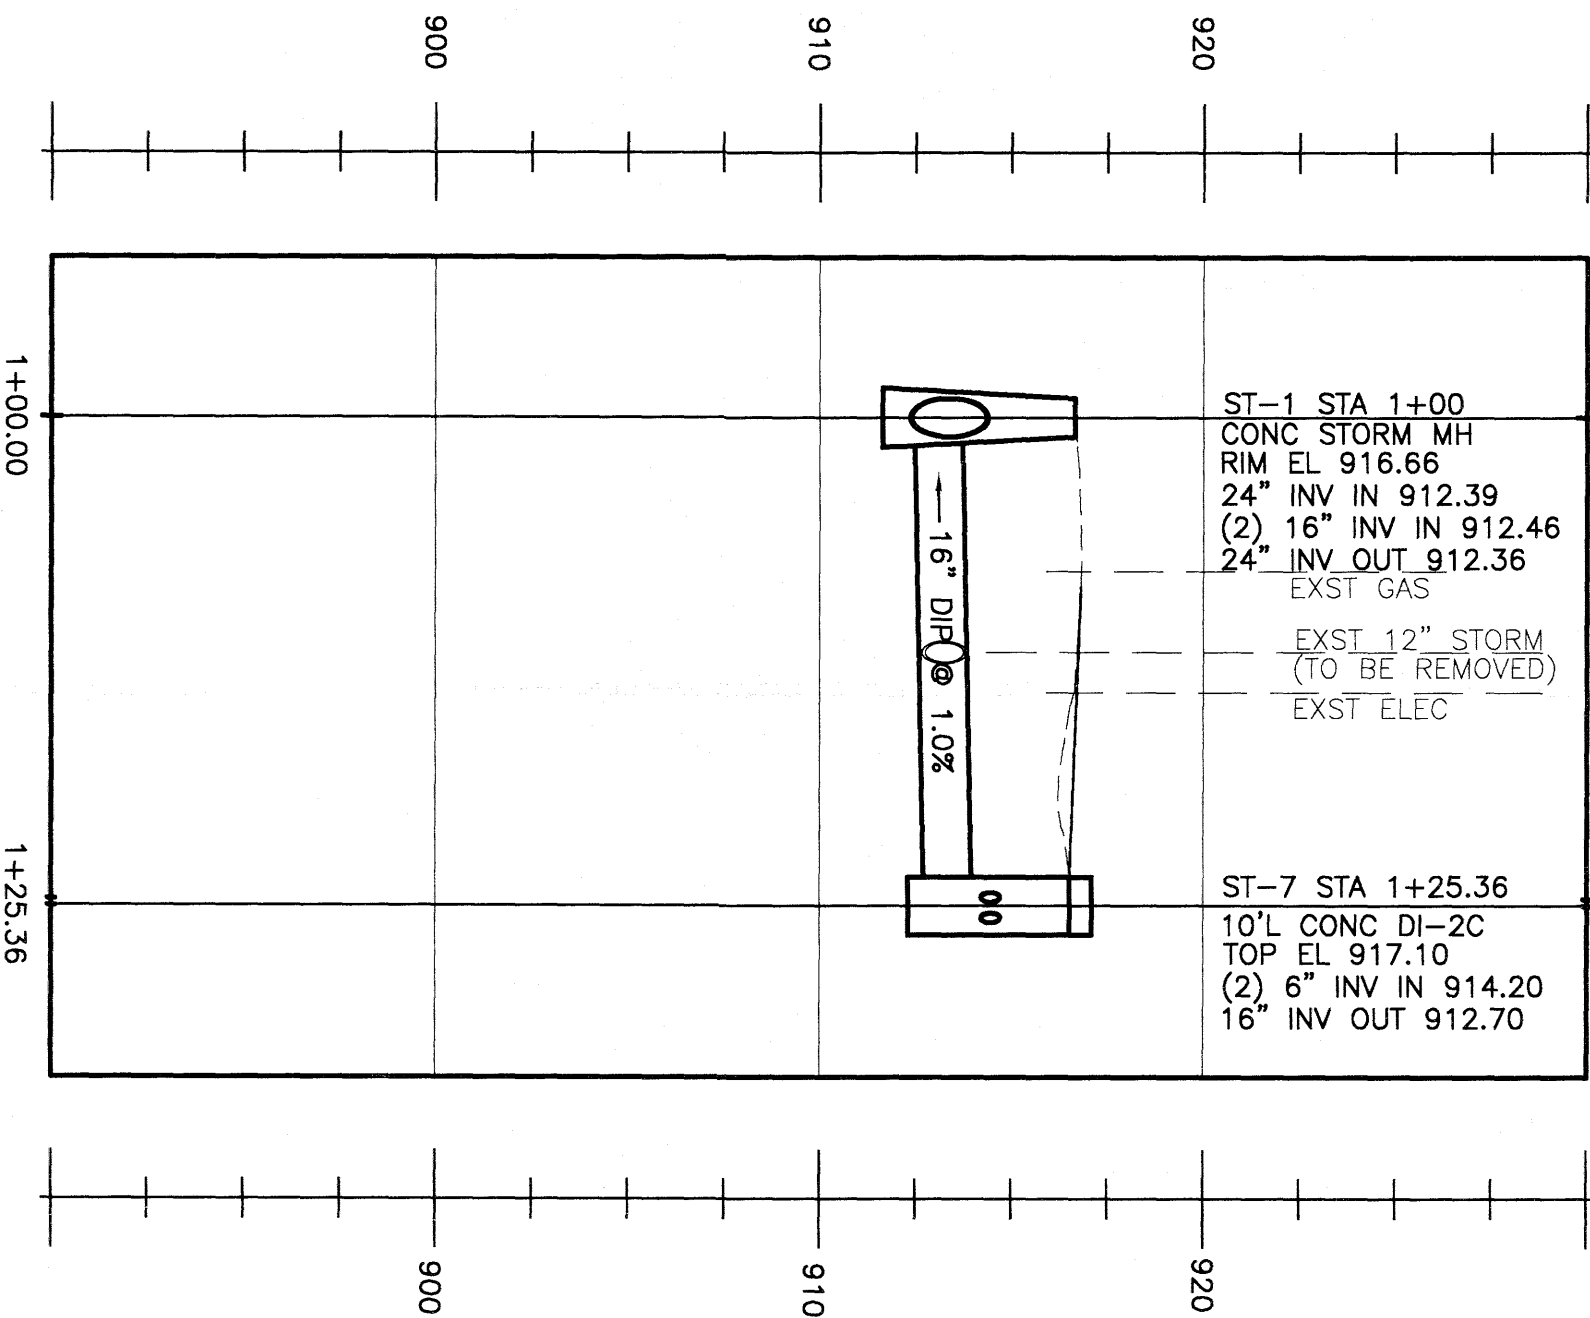


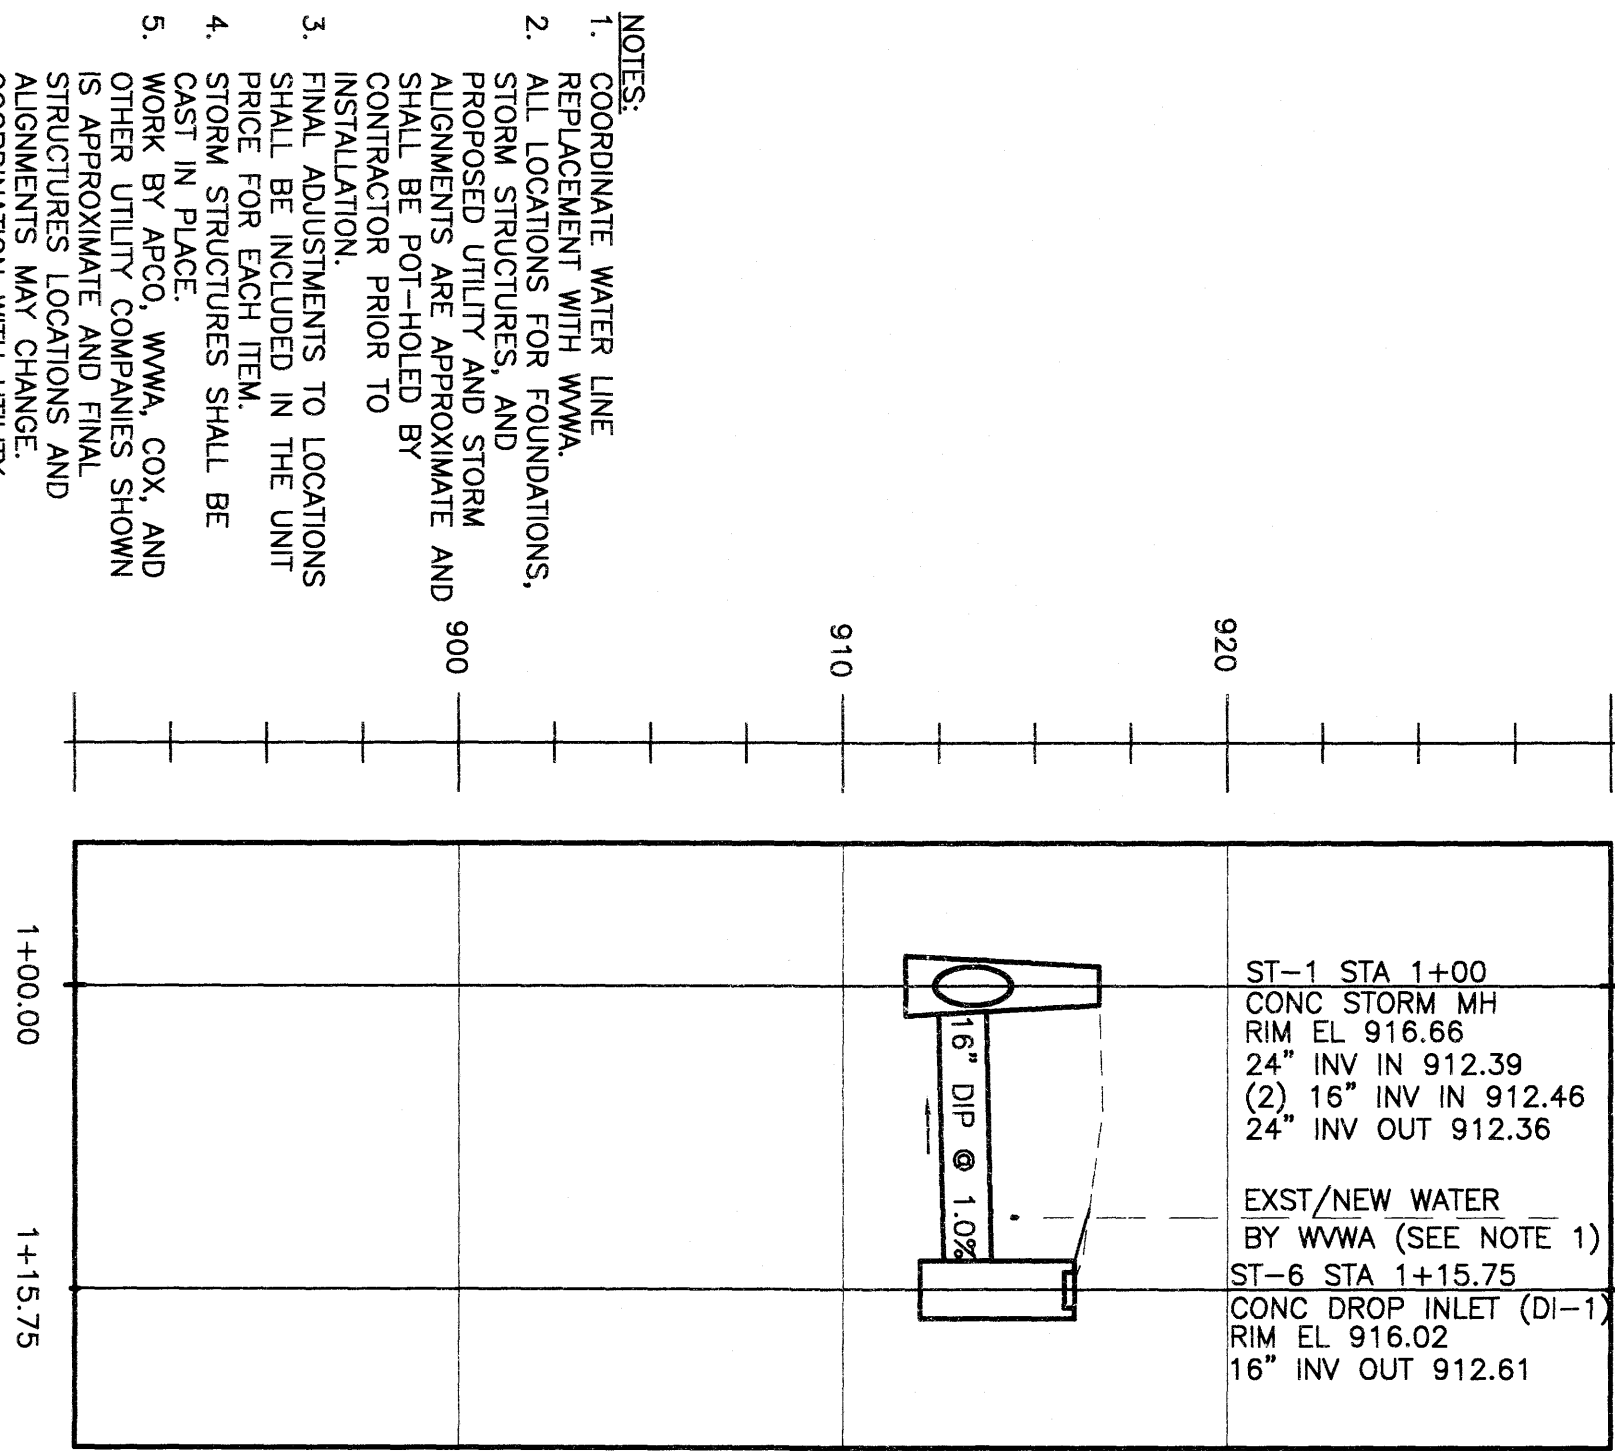

ISSUED FOR CONSTRUCTION

IF THIS DRAWING IS A REDUCTION
GRAPHIC SCALE MUST BE USED
SCALE 1" = 5'
5'
0'
10'
HORIZ: 10'
SCALE 1" = 10'

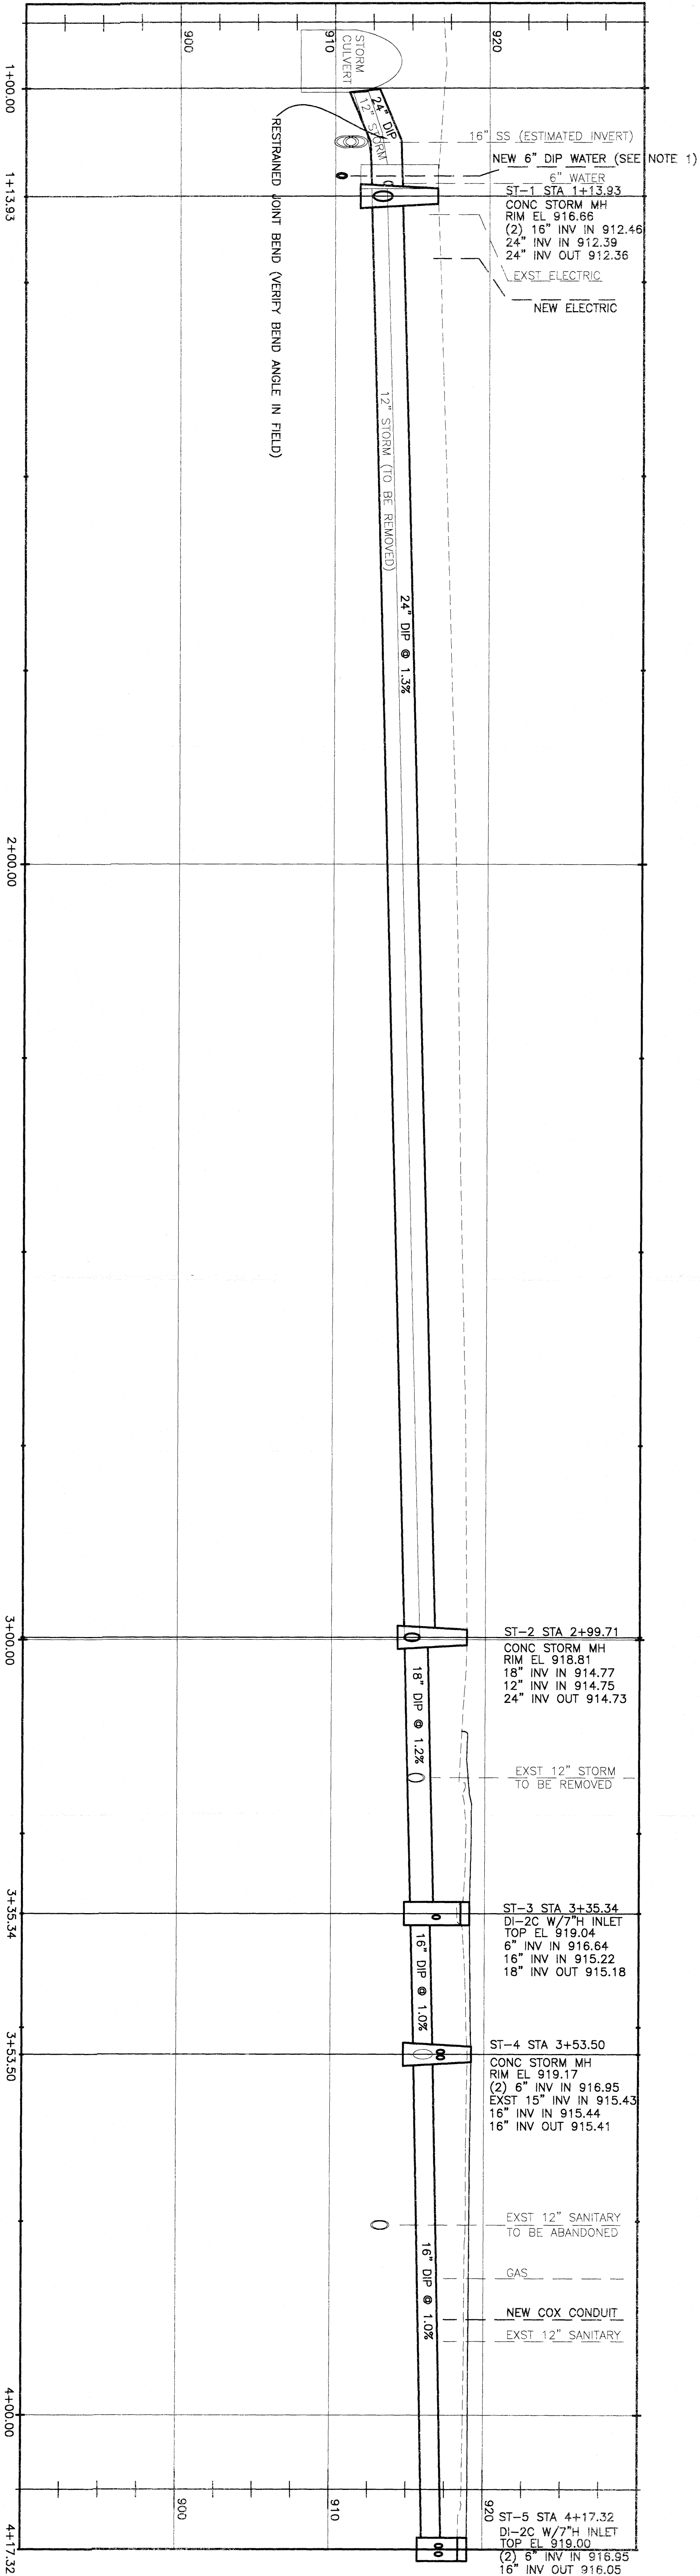

OFFICE OF THE
CITY ENGINEER
215 CHURCH AVENUE, S.W.
ROOM 350
PHONE: (540) 853-2731
FAX: (540) 853-1364
WWW.ROANOKEVA.GOV

DESIGNED:
JJT/ARC

DRAWN:
ARC

CHECKED:
JJT

SEALS

REV.	DATE:

DATE:
05/16/2010

SCALE:
1"=10'

MARKET BUILDING
STREETSCAPE PROJECT
CITY OF ROANOKE, VIRGINIA

STORM PROFILES

SHEET
6 OF 9

SHEET NO.
6