




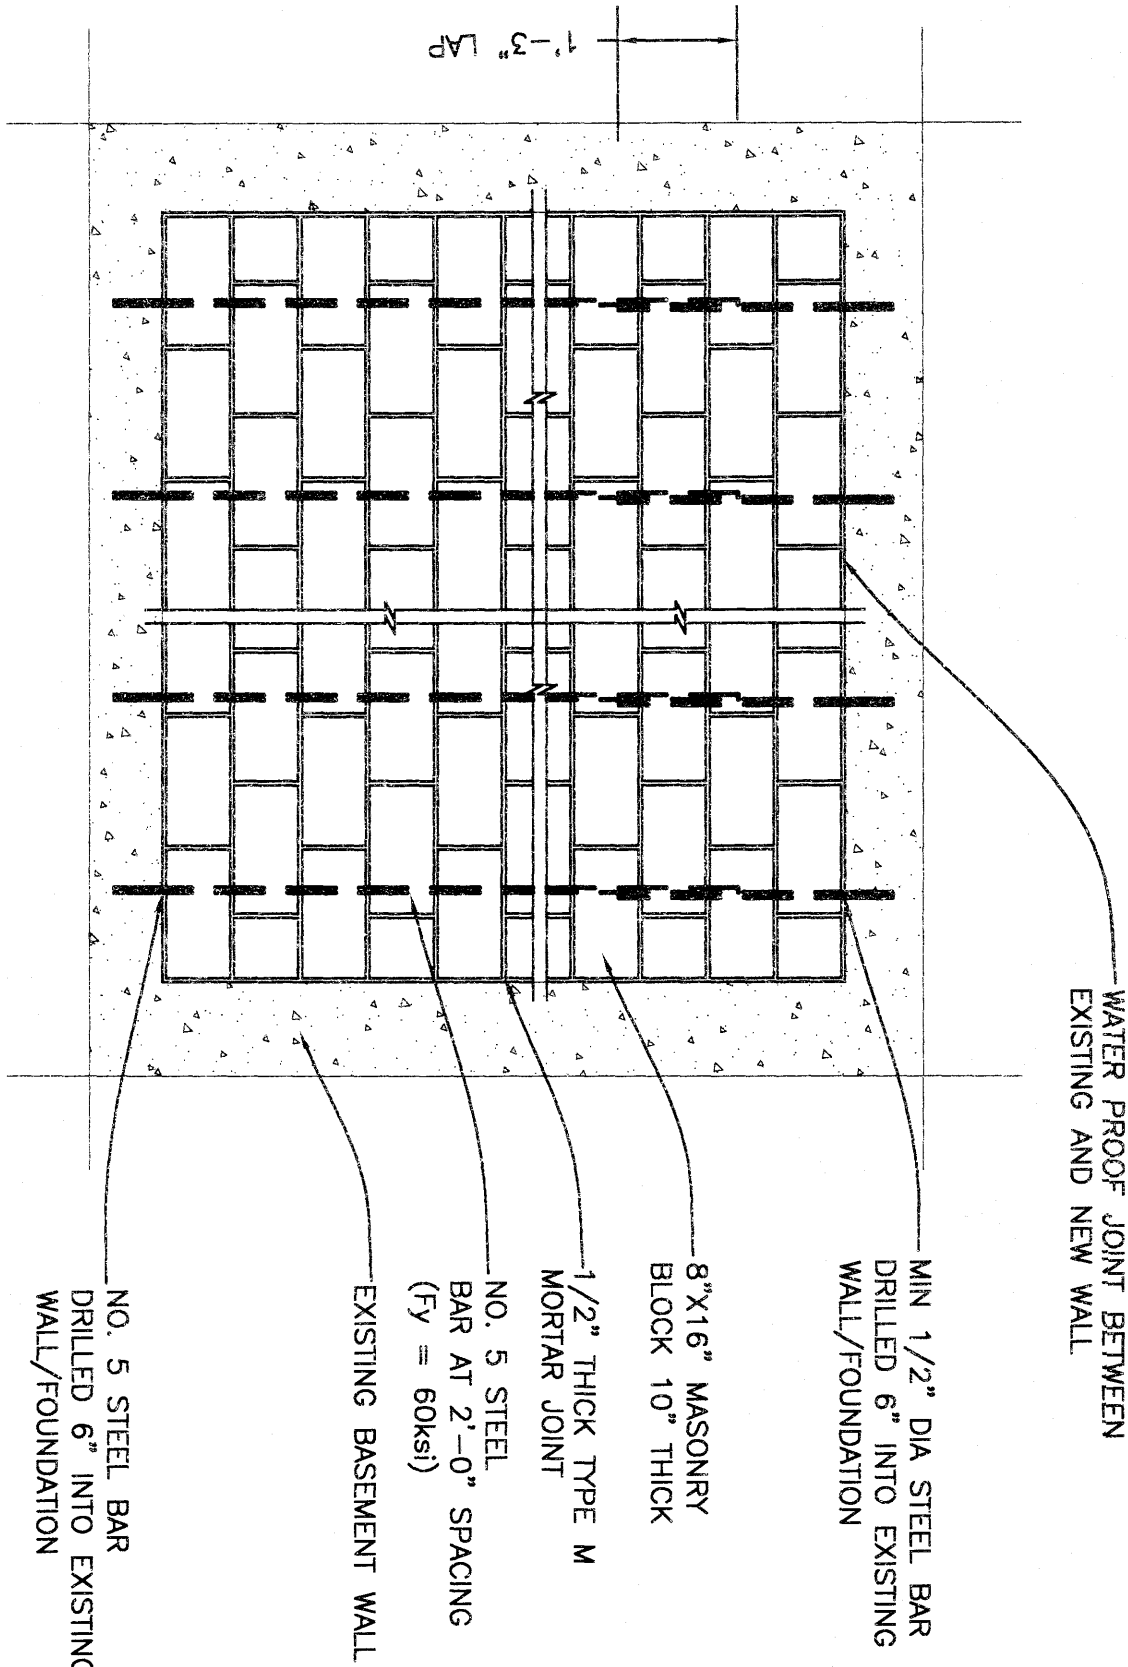

MASONRY BLOCK WALL
(TO SEAL OFF BUILDING CAVITIES)

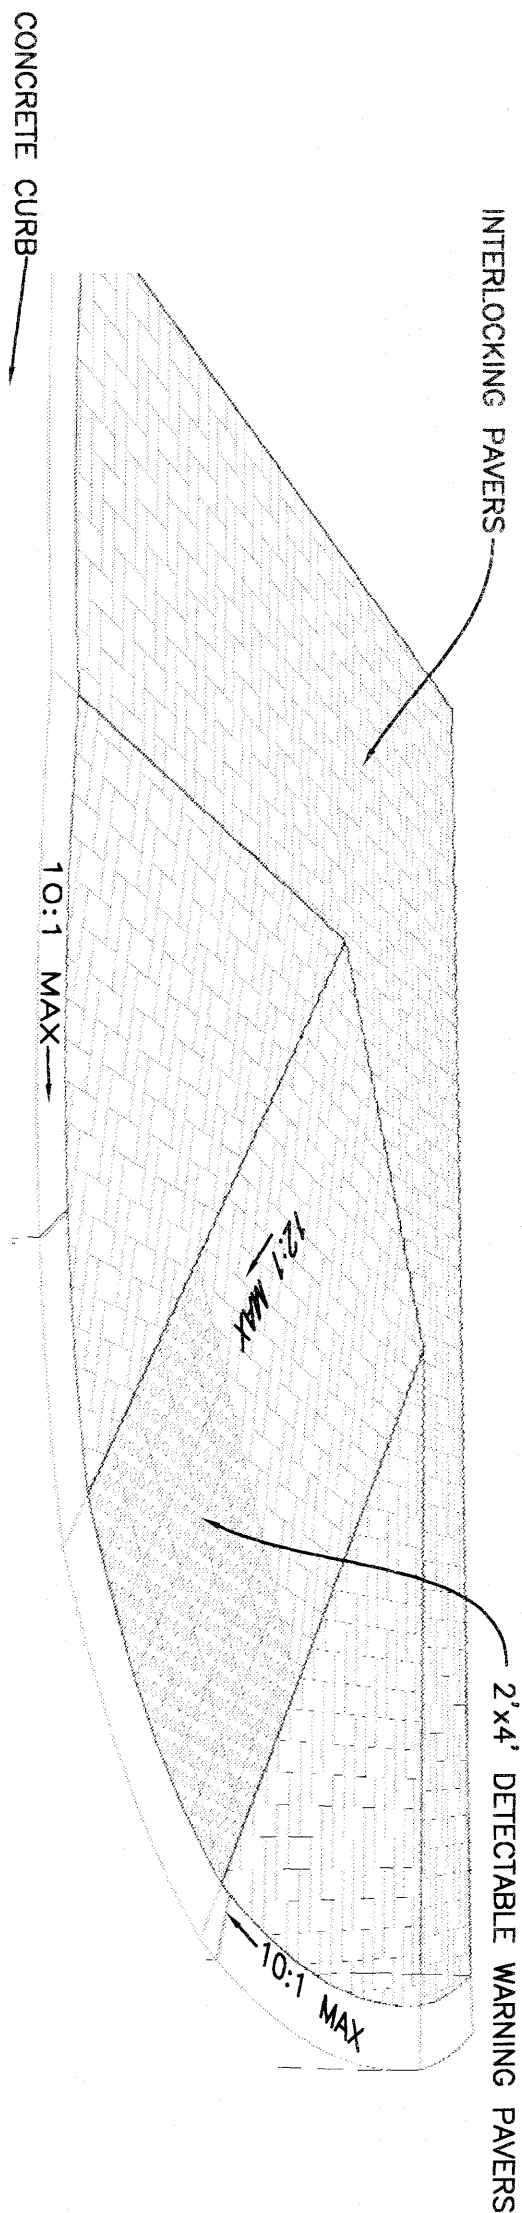

PERPENDICULAR CURB RAMP DETAIL
NOT TO SCALE

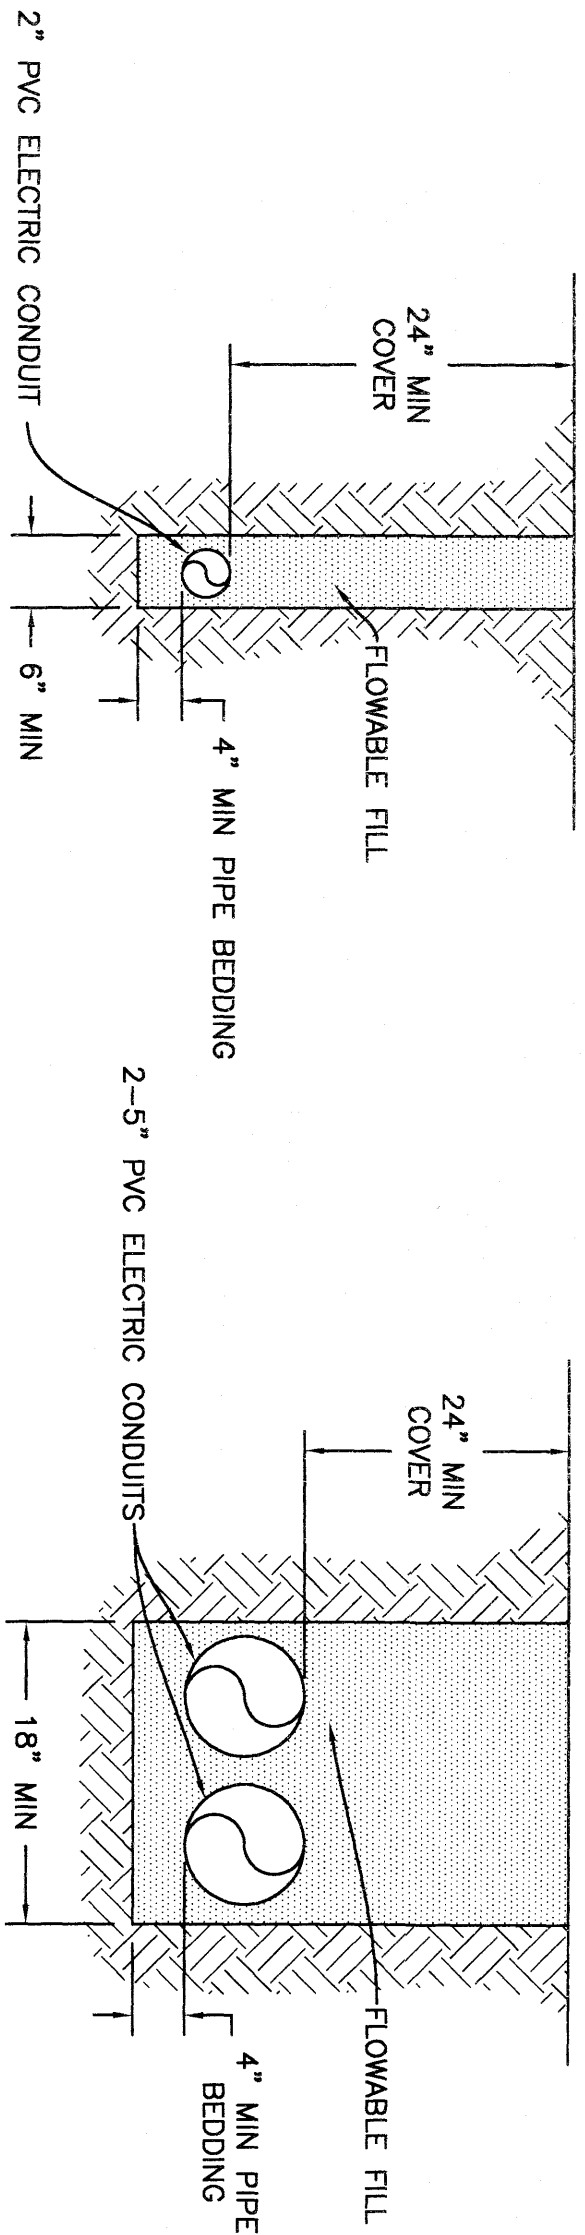


LIGHTING TRENCH
NOT TO SCALE


ELECTRICAL SERVICE DUCT BANK
NOT TO SCALE

- NOTES:
1. ANCHOR CONDUITS TO PREVENT FLOTATION.
 2. CONTRACTOR SHALL EXCAVATE TRENCH, AND INSTALL ELECTRIC CONDUIT WITH NYLON PULL ROPE.
 3. CONTRACTOR RESPONSIBLE FOR BACKFILLING WITH FLOWABLE FILL.

ISSUED FOR CONSTRUCTION


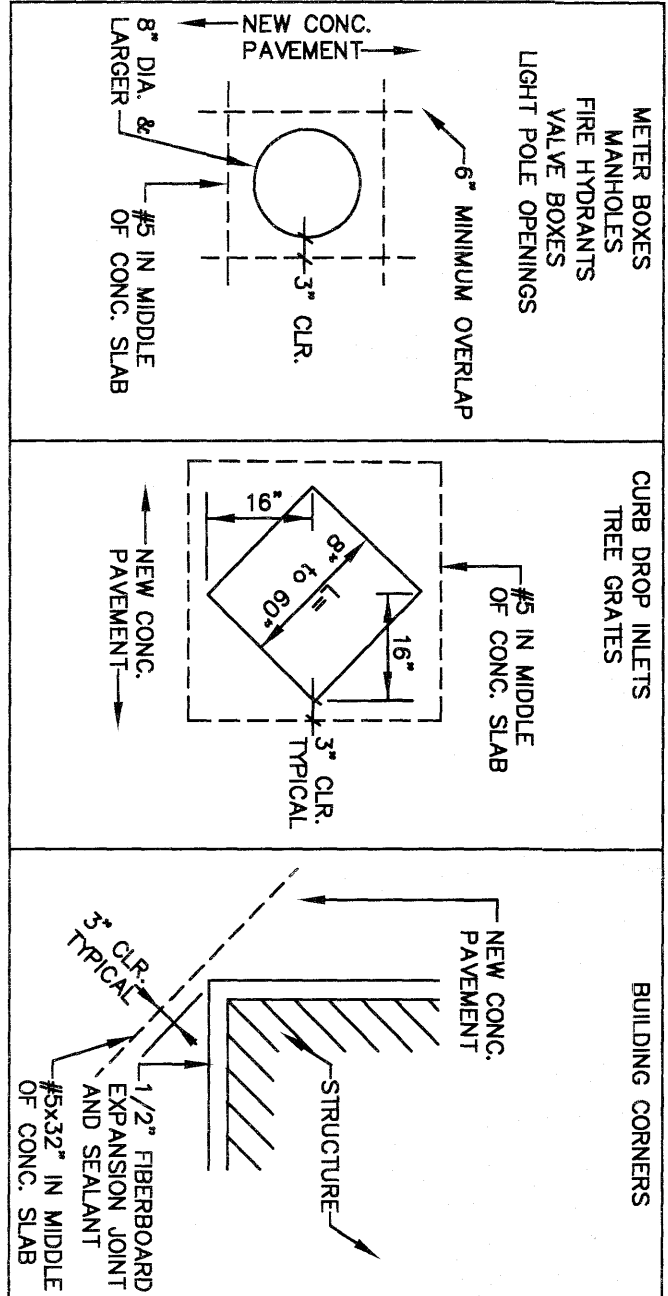


REINFORCEMENT @ CONC. OPENINGS
NOT TO SCALE

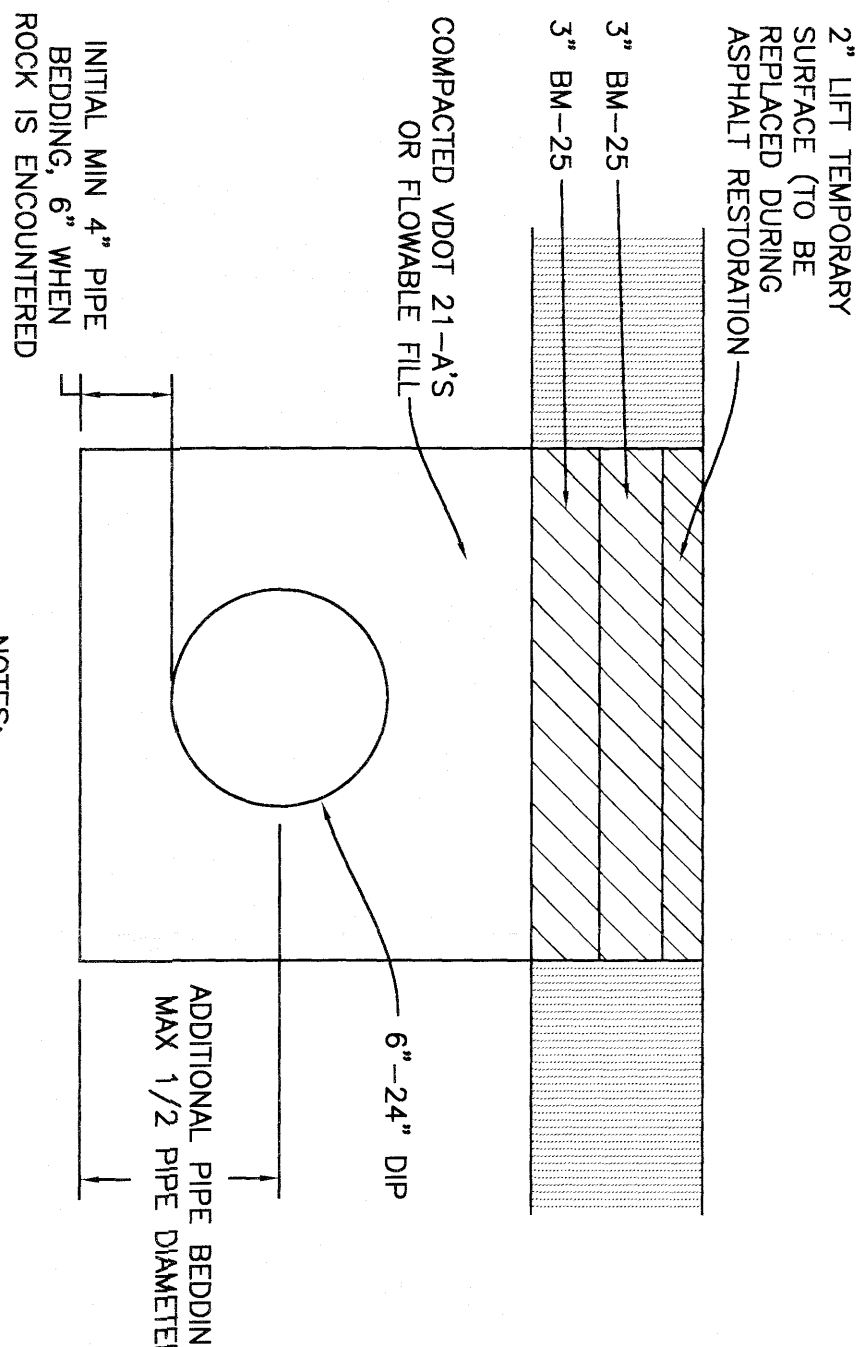

STORM DRAIN TRENCH DETAIL
NOT TO SCALE

- NOTES:
1. ANCHOR PIPE TO PREVENT FLOTATION IF FLOWABLE FILL IS USED.

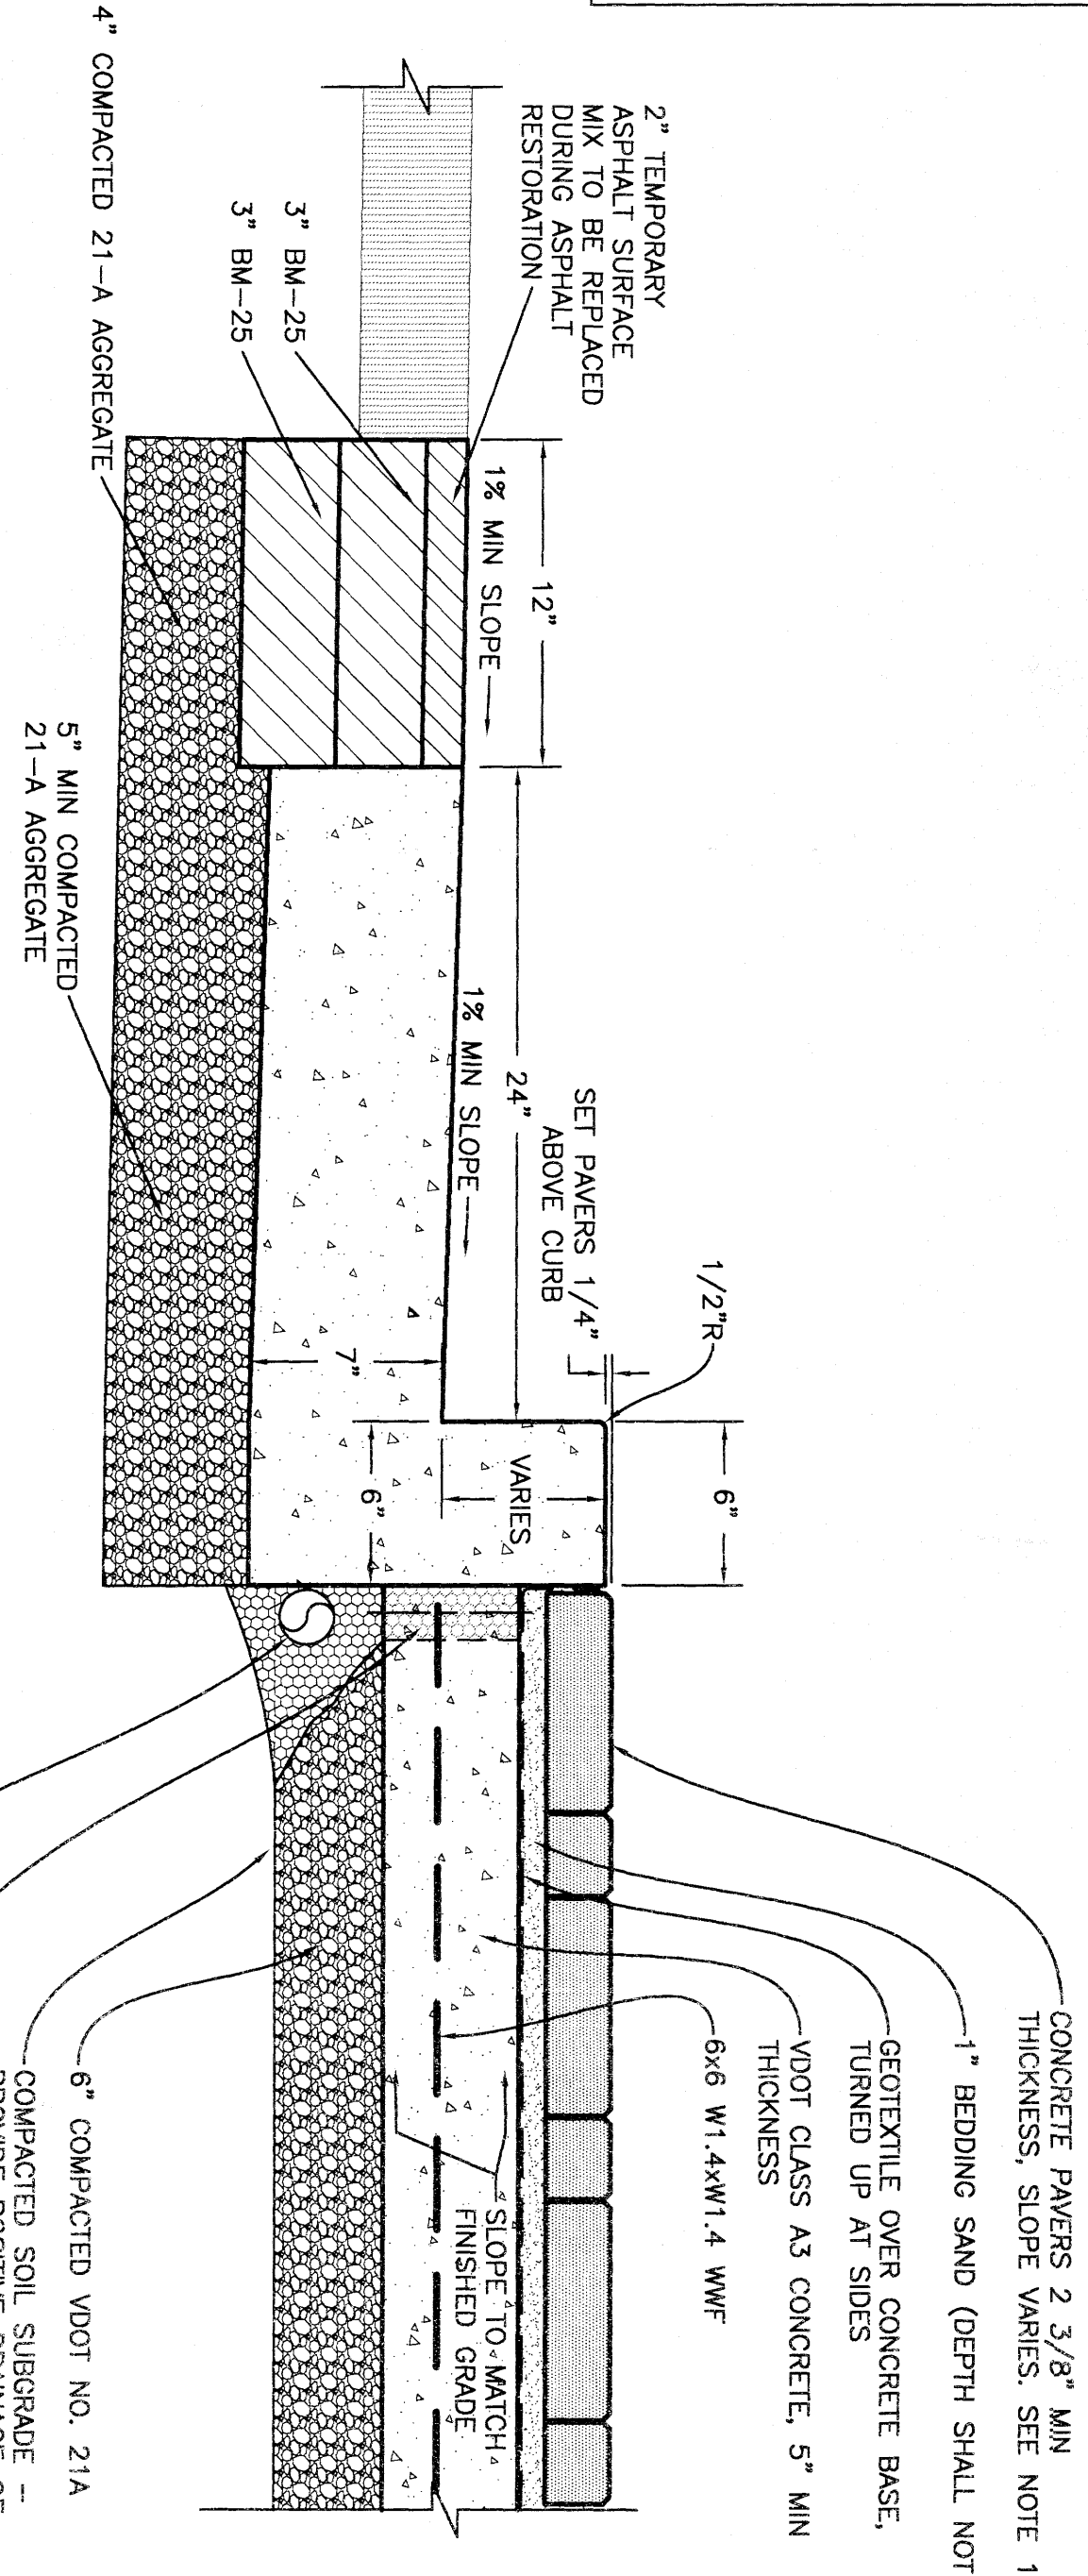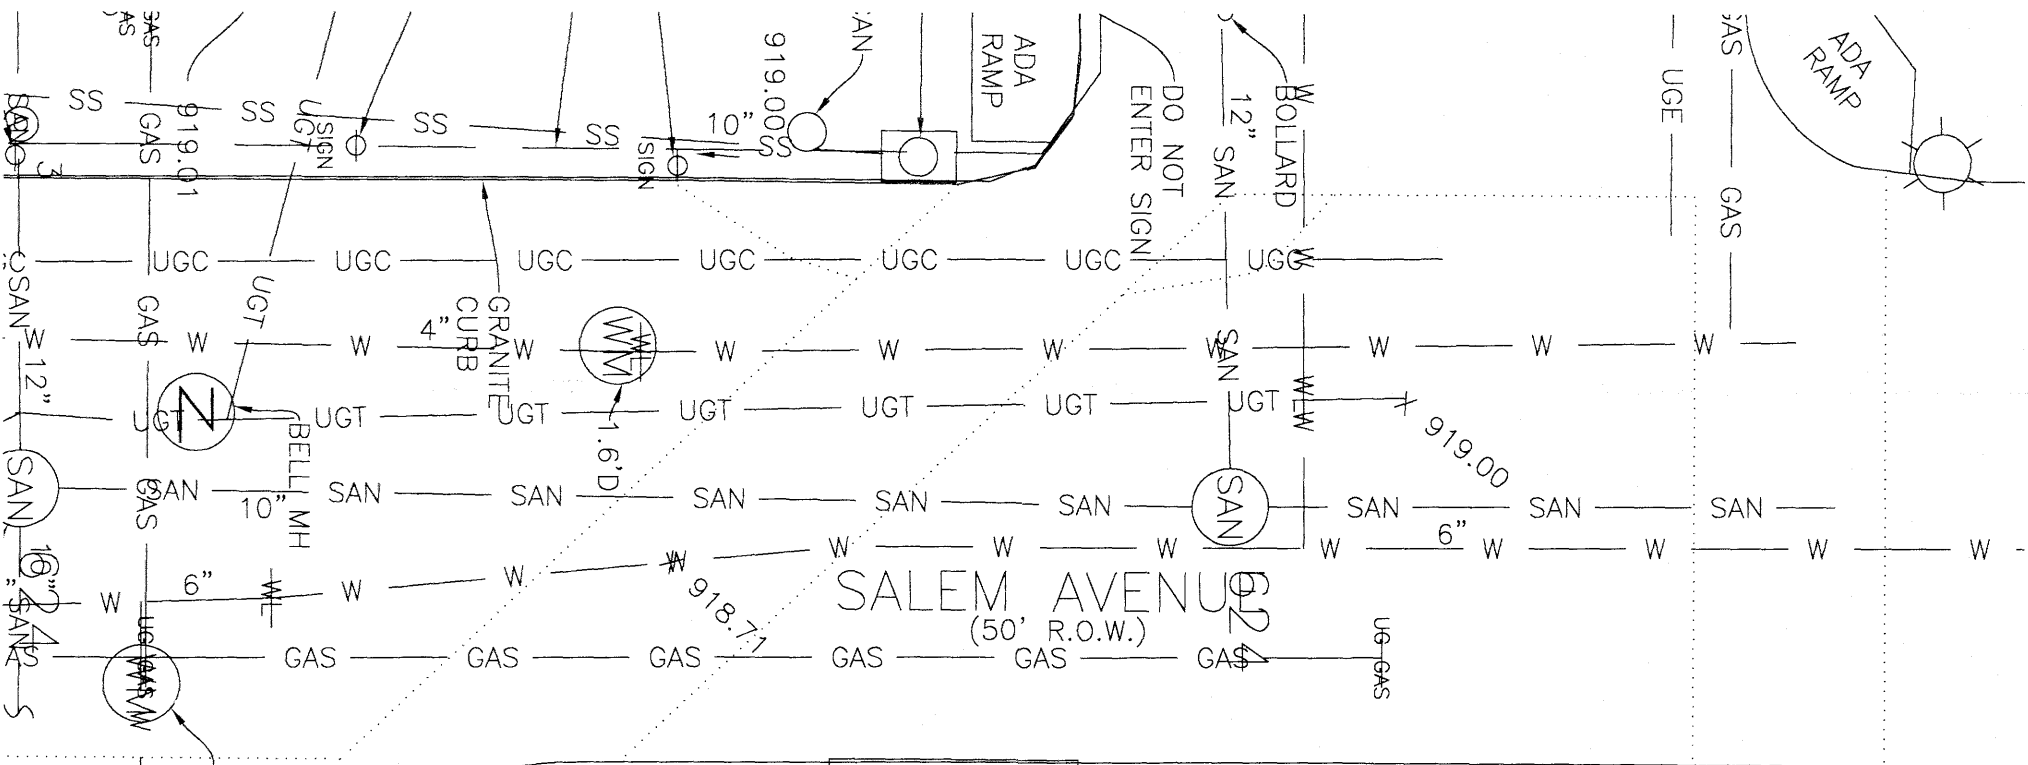


CONCRETE CURB AND GUTTER AND PAYER WALK DETAIL
NOT TO SCALE

- NOTES:
1. FINISHED SURFACE OF SUBGRADE AND CONCRETE BASE SHALL MATCH CONCRETE PAVERS.

- LAYDOWN AREA NOTES:
1. CONTRACTOR SHALL ERECT TEMPORARY 8' CHAIN LINK FENCE AROUND PERIMETER.
 2. FENCE LINE SHALL BE MAINTAINED 3' OFF EDGE OF SHRUBS NEXT TO BUILDING TO ALLOW FOR MAINTENANCE ACCESS.
 3. COORDINATE GATE LOCATIONS WITH TRANSPORTATION DIVISION. NO GATE ON SALEM AVE.
 4. RESTORE LAWN AREA AND DAMAGED CURB /SIDEWALK TO SATISFACTION OF CITY PROJECT MANAGER.
 5. PERIMETER WALK SHALL REMAIN OPEN.

TEMPORARY LAY-DOWN AREA
SCALE: 1"=10'-0"

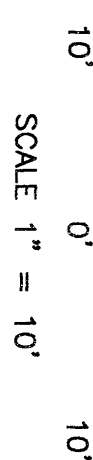

OFFICE OF THE
CITY ENGINEER
JIT/ARG
DESIGNED:
JIT/ARG
DRAWN:
ARG
CHECKED:
JIT

REV.	DATE	DESCRIPTION

DATE: 05/16/2010
SCALE: VARIES

MARKET BUILDING
STREETSCAPE PROJECT
CITY OF ROANOKE, VIRGINIA

DETAILS