


GENERAL SITE NOTES:

- [illegible]

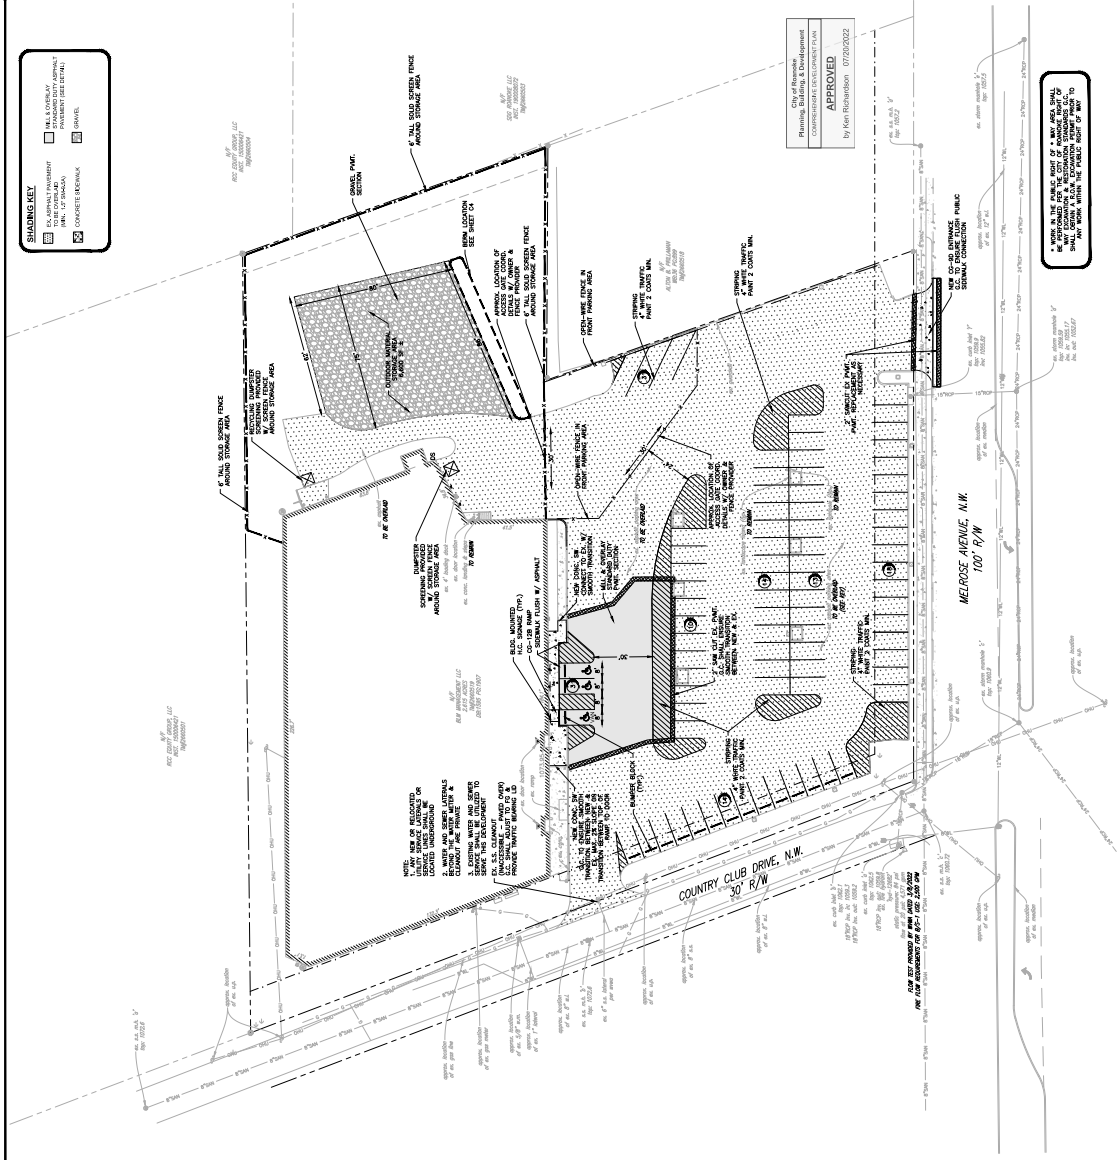

1" = 20'

BAKER ROOFING

DRAWN BY
DESIGNED BY
CHECKED BY
DATE
SCALE
REVISIONS

3

BA
BALZER & ASSOCIATES
PLANNERS' ARCHITECTS
ENGINEERS / SURVEYORS
Residential / Commercial
New River Valley / Lynchburg
www.balzer.cc
1225 Corporate Circle
Lynchburg, VA 24502
754.772.2650

