




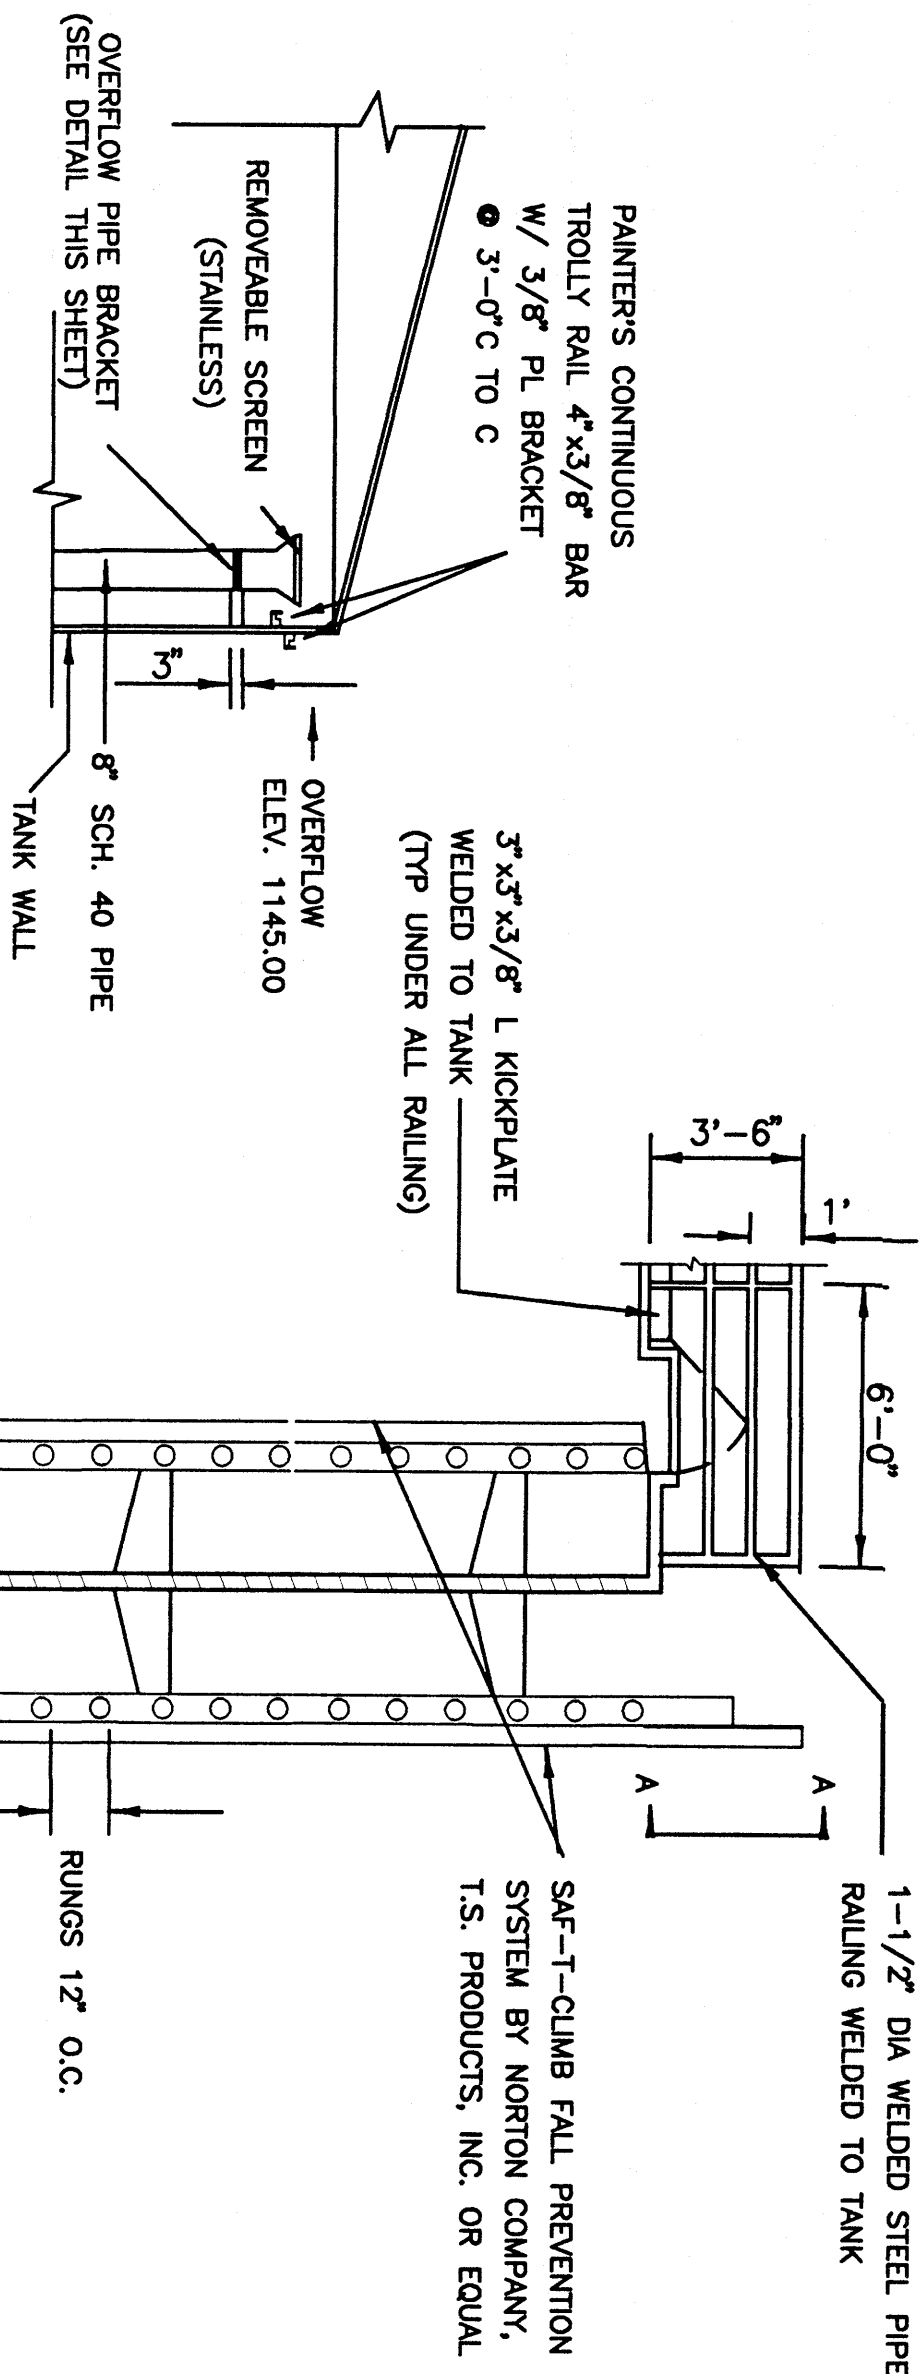


OVERFLOW DETAIL
NO SCALE

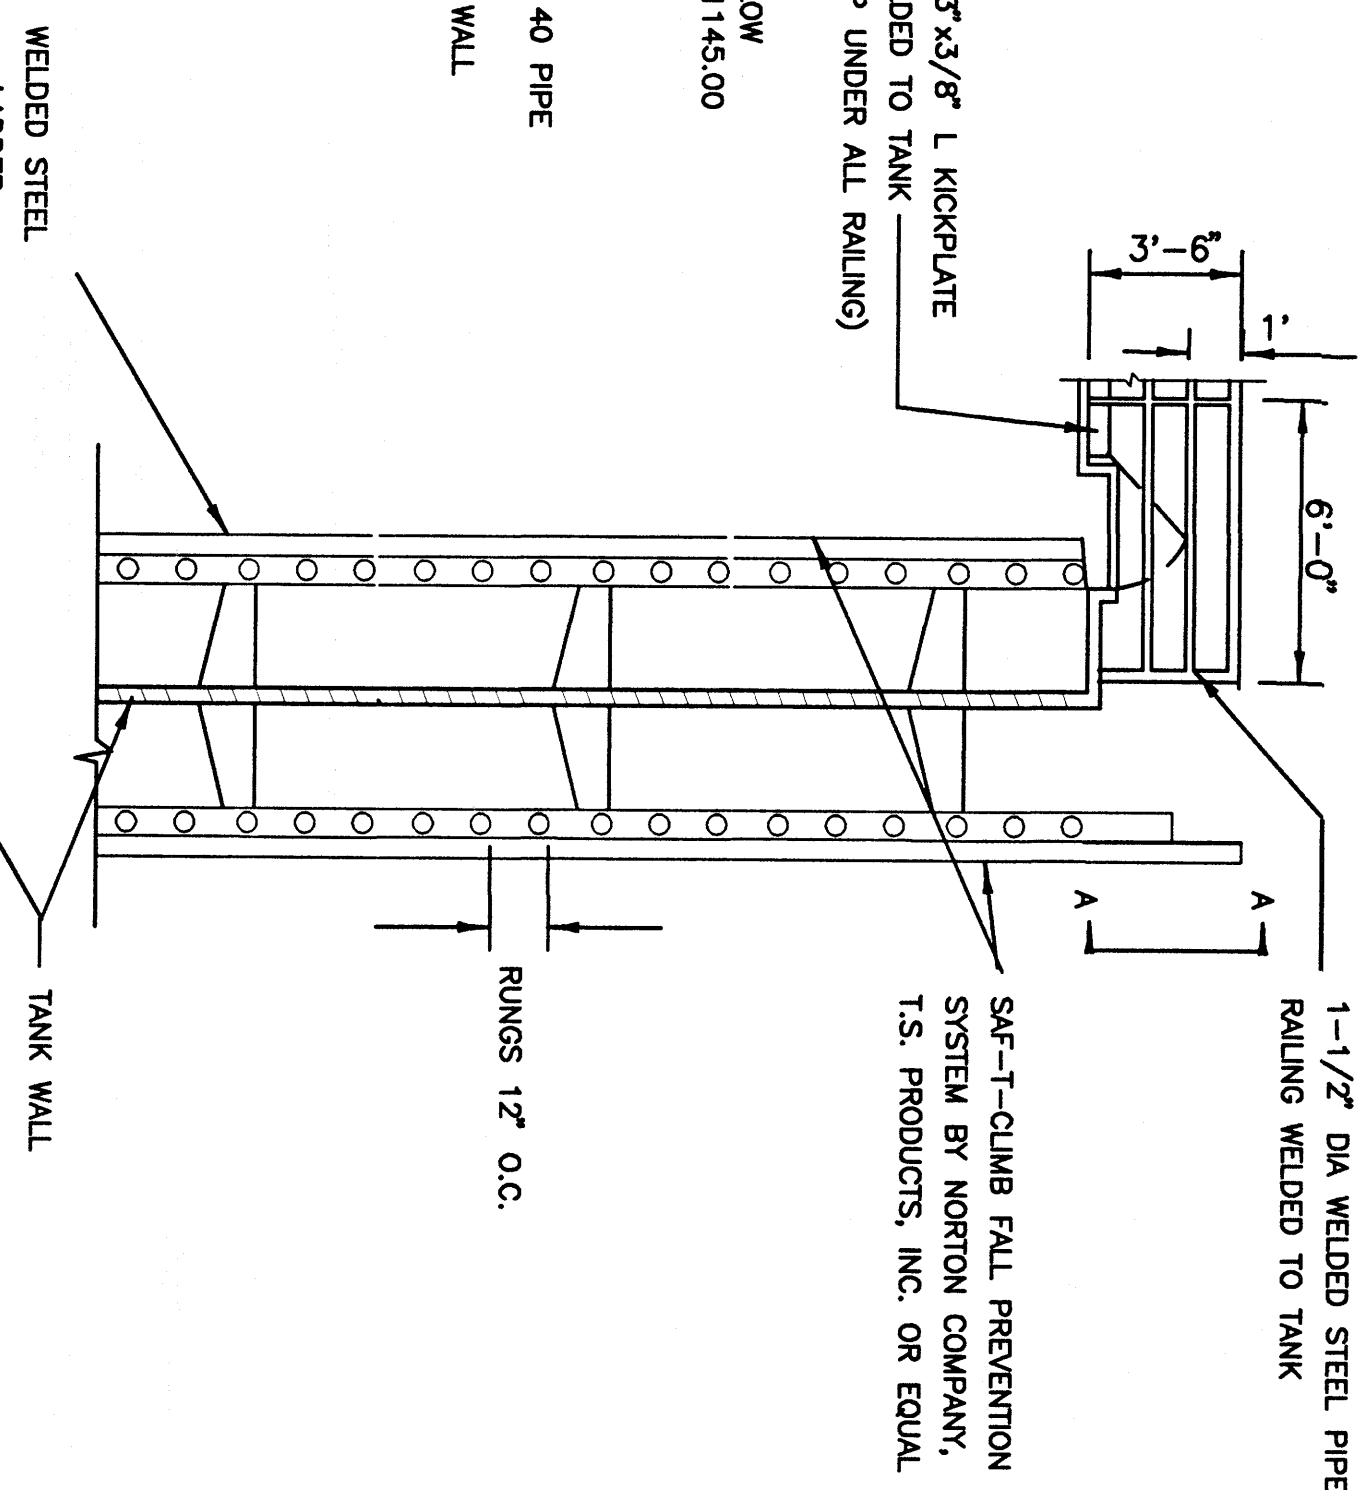


SECTION A-A
NO SCALE

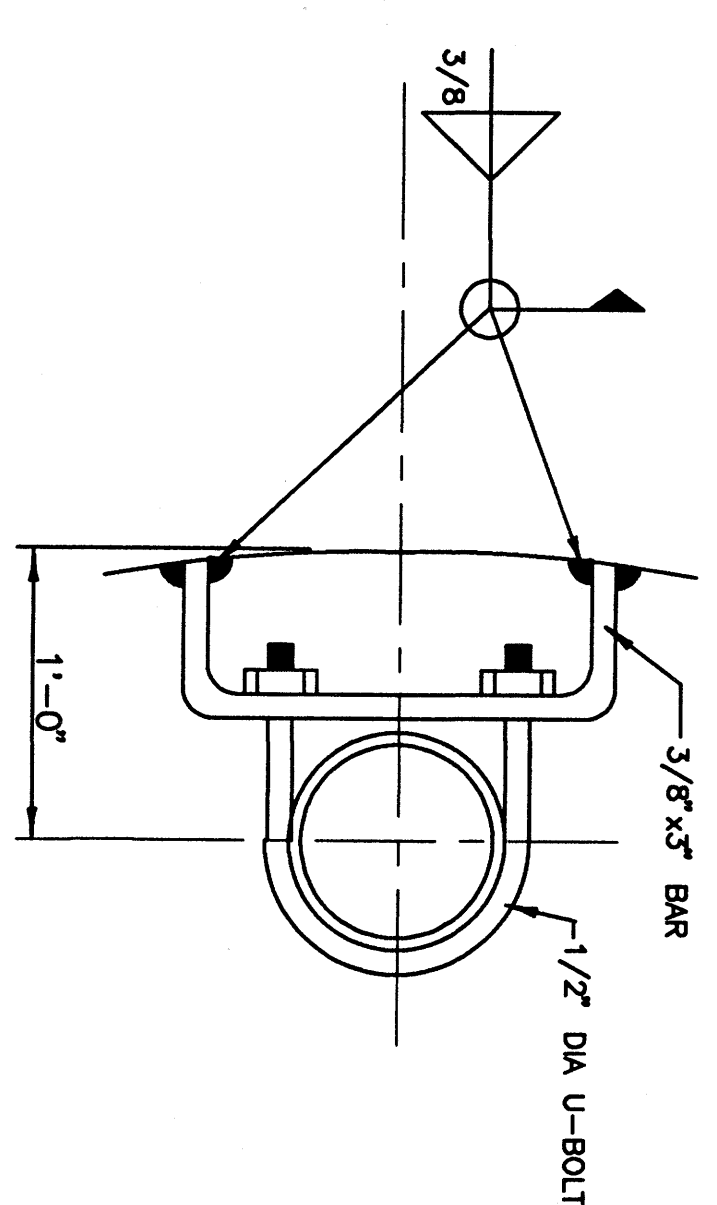


OVERFLOW PIPE BRACKET
NO SCALE

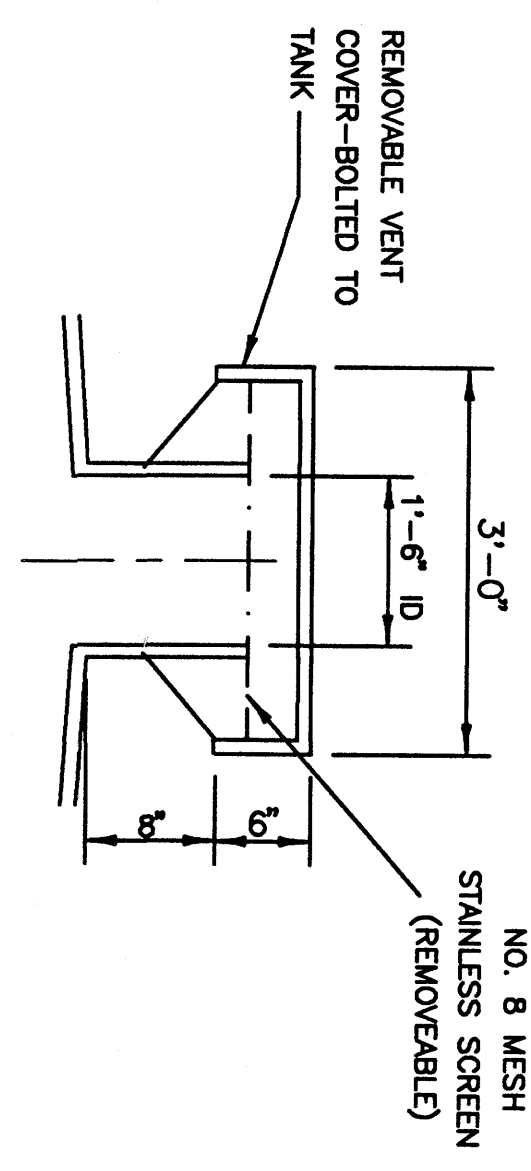


VENT DETAIL
NO SCALE

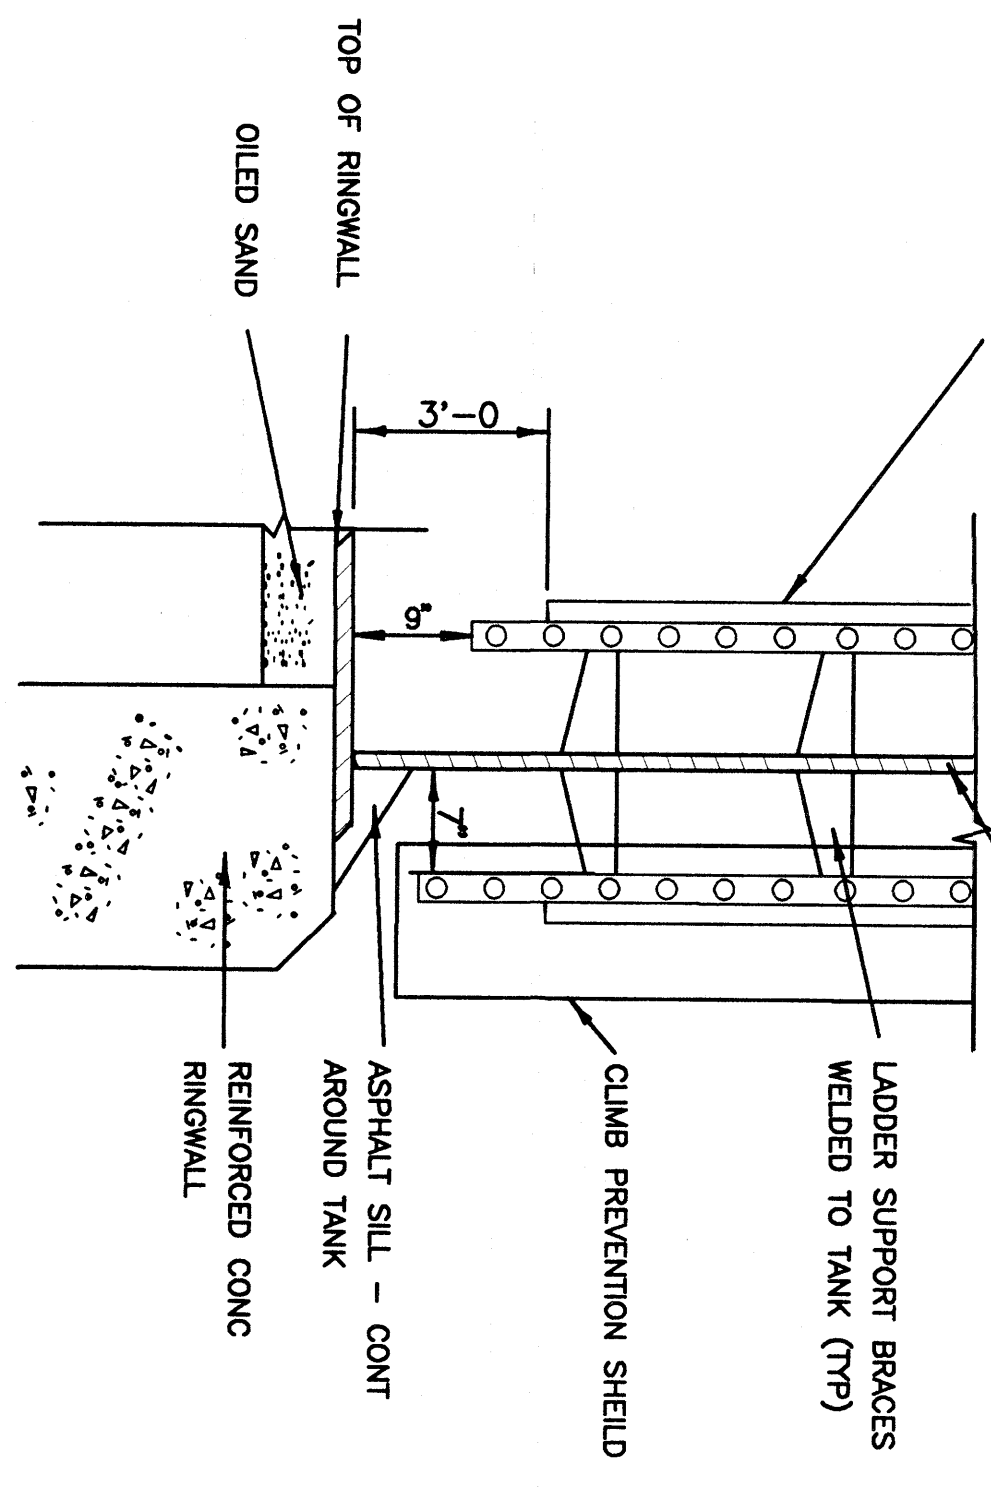


ACCESS LADDER DETAIL
NO SCALE

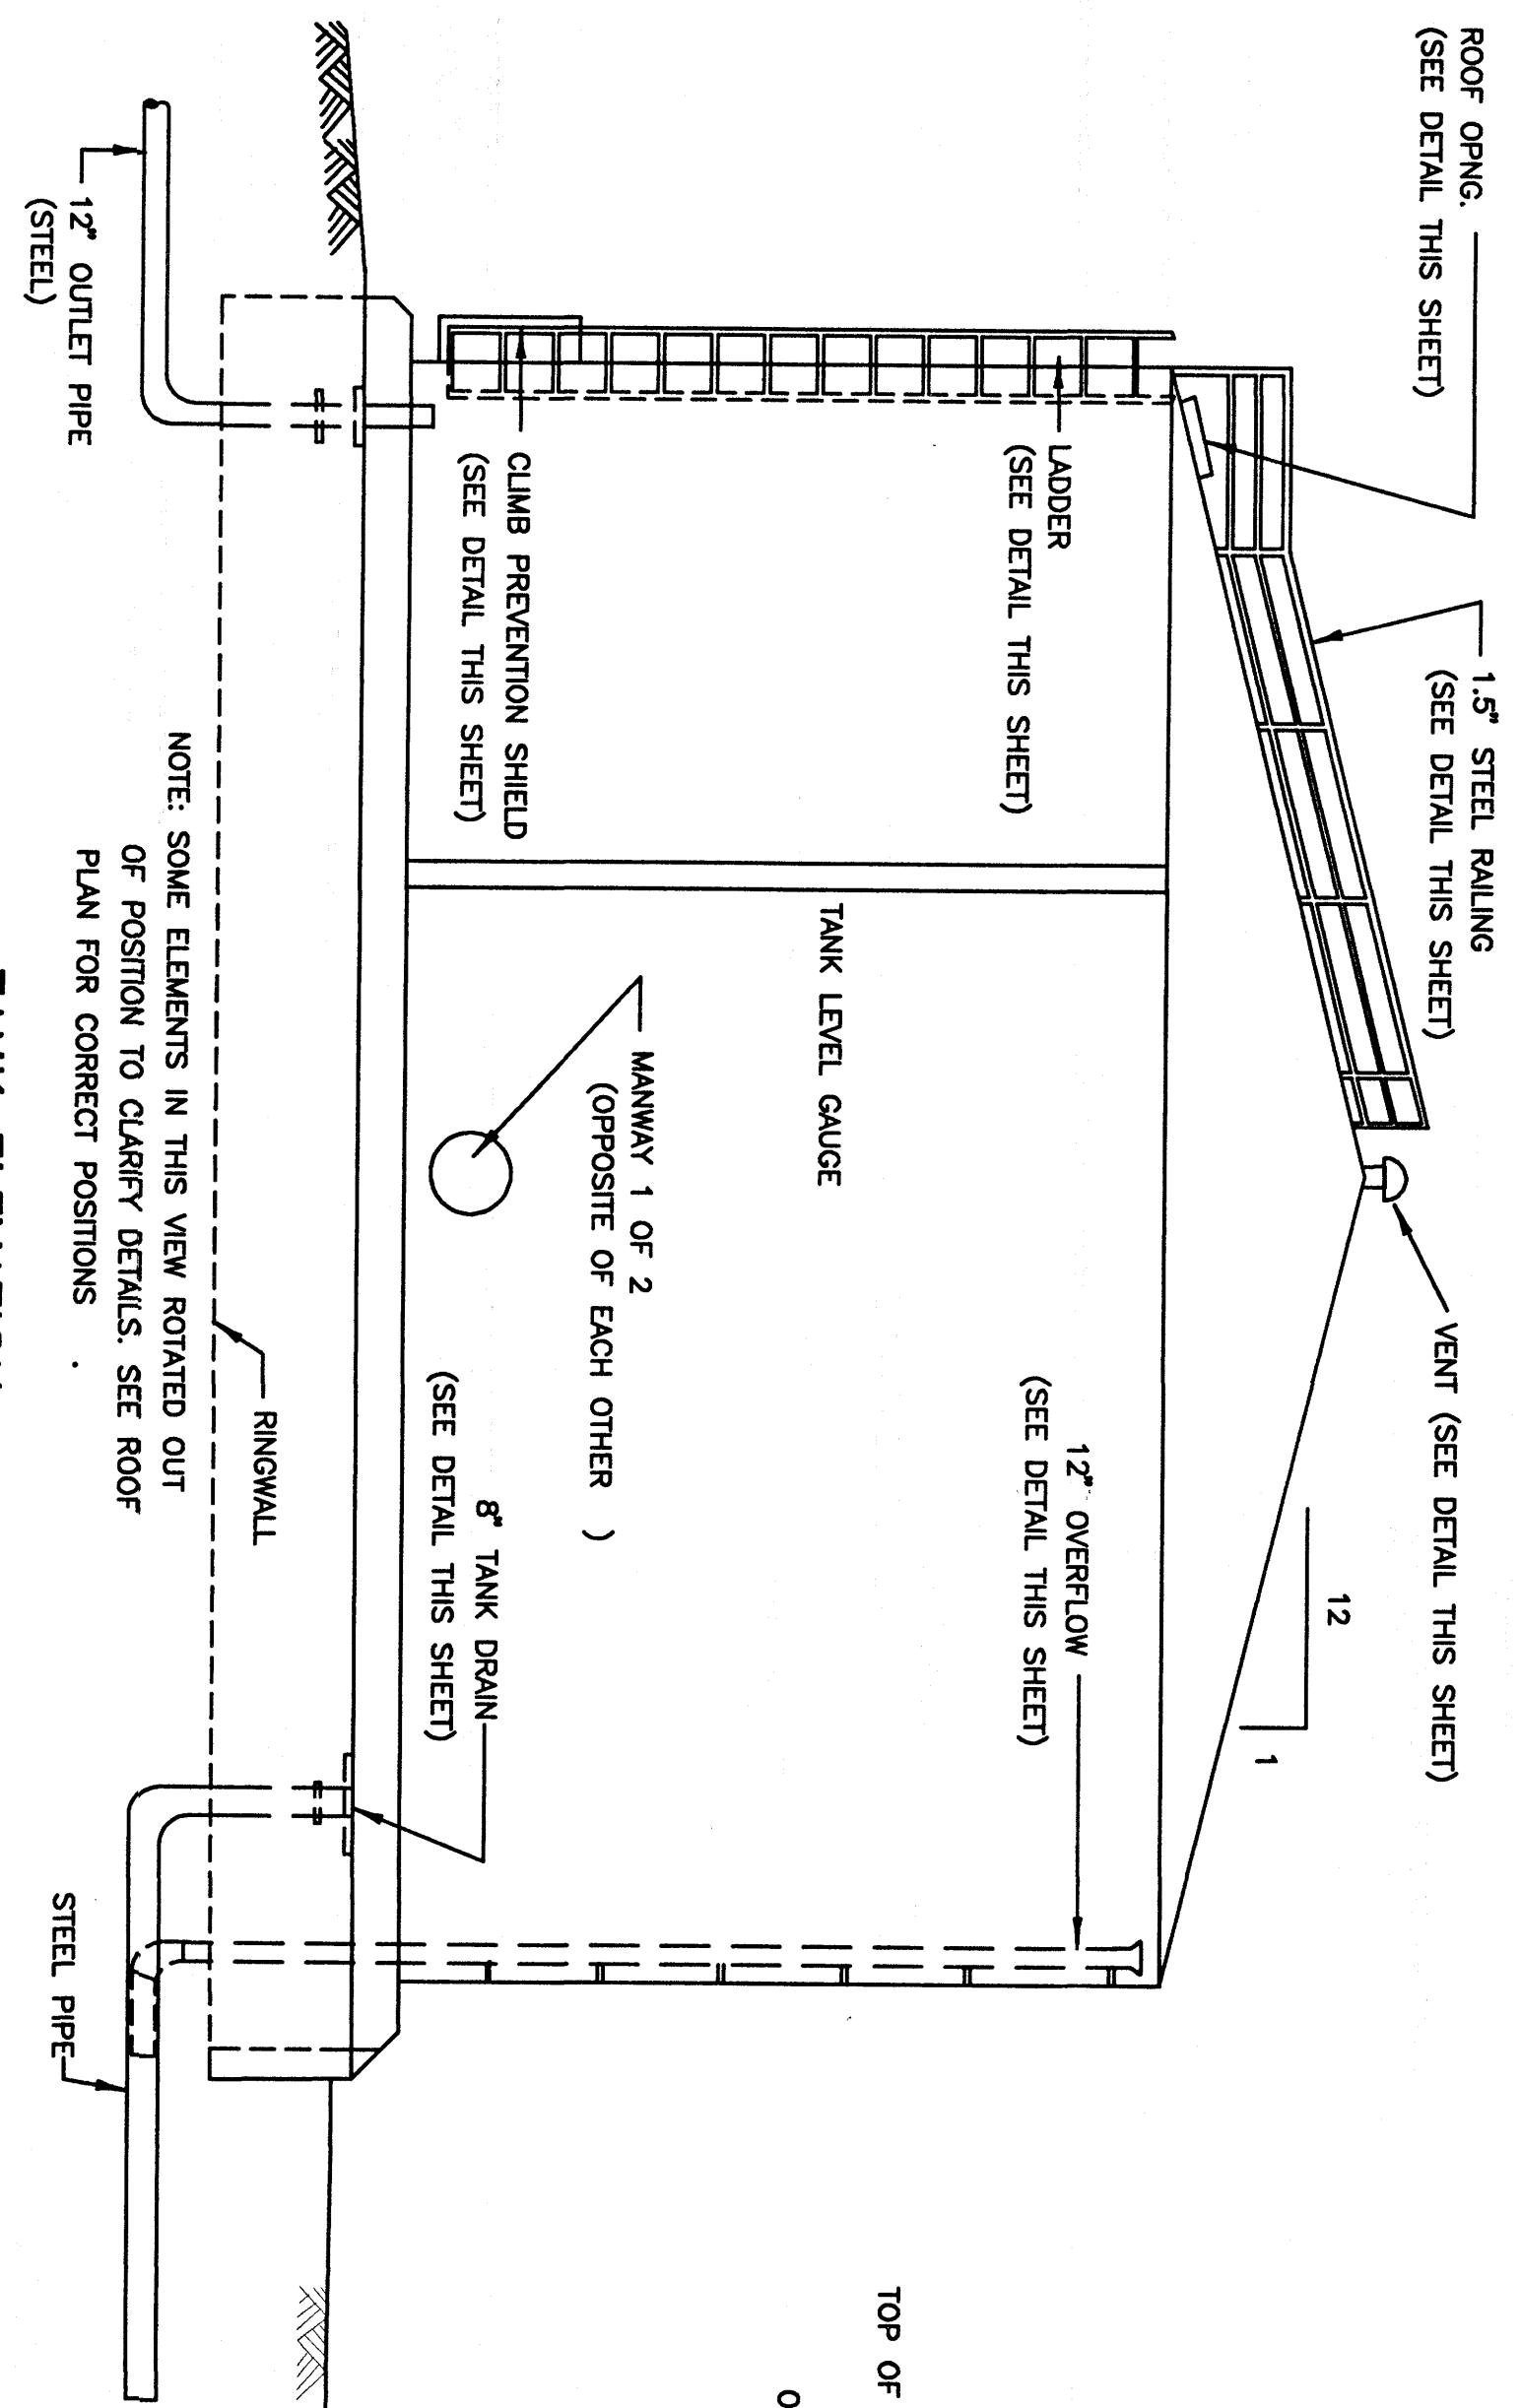


TANK ELEVATION
NO SCALE

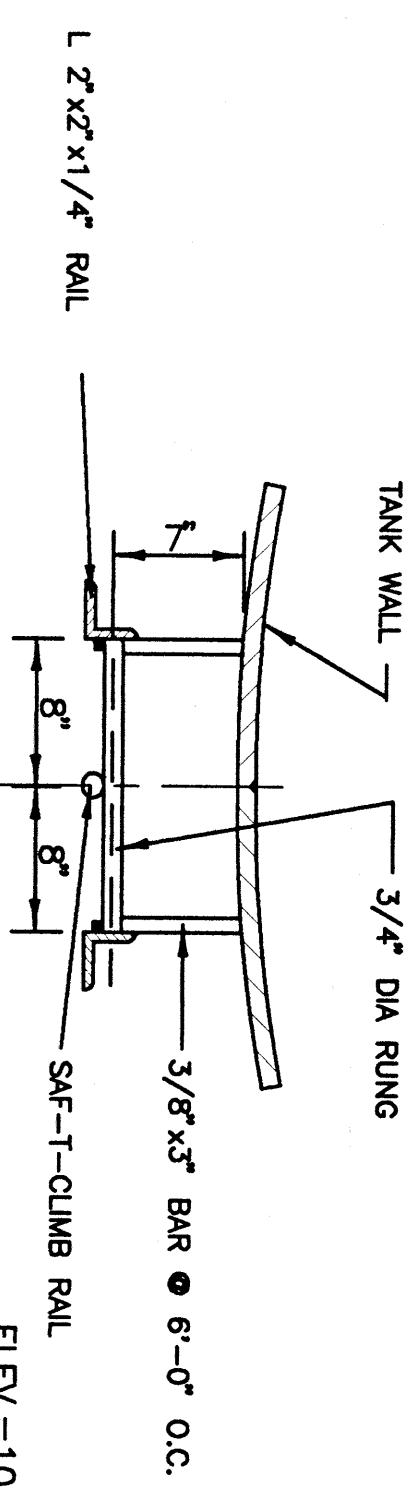


SECTION THRU LADDER
NO SCALE

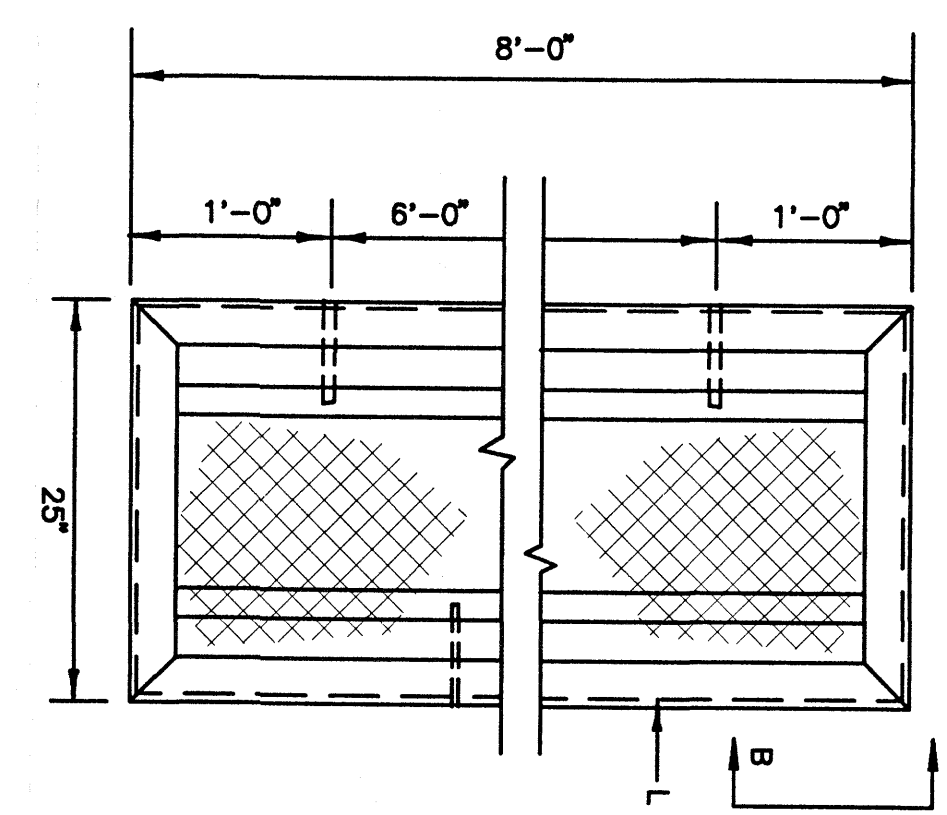


CLIMB PREVENTION SHIELD DETAIL
NO SCALE

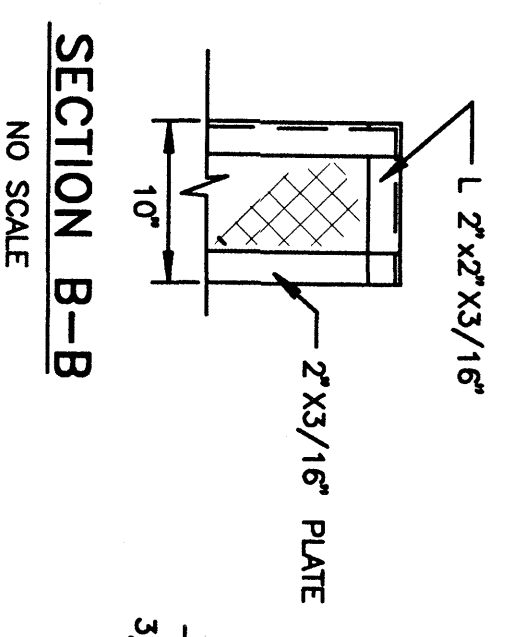


SECTION B-B
NO SCALE

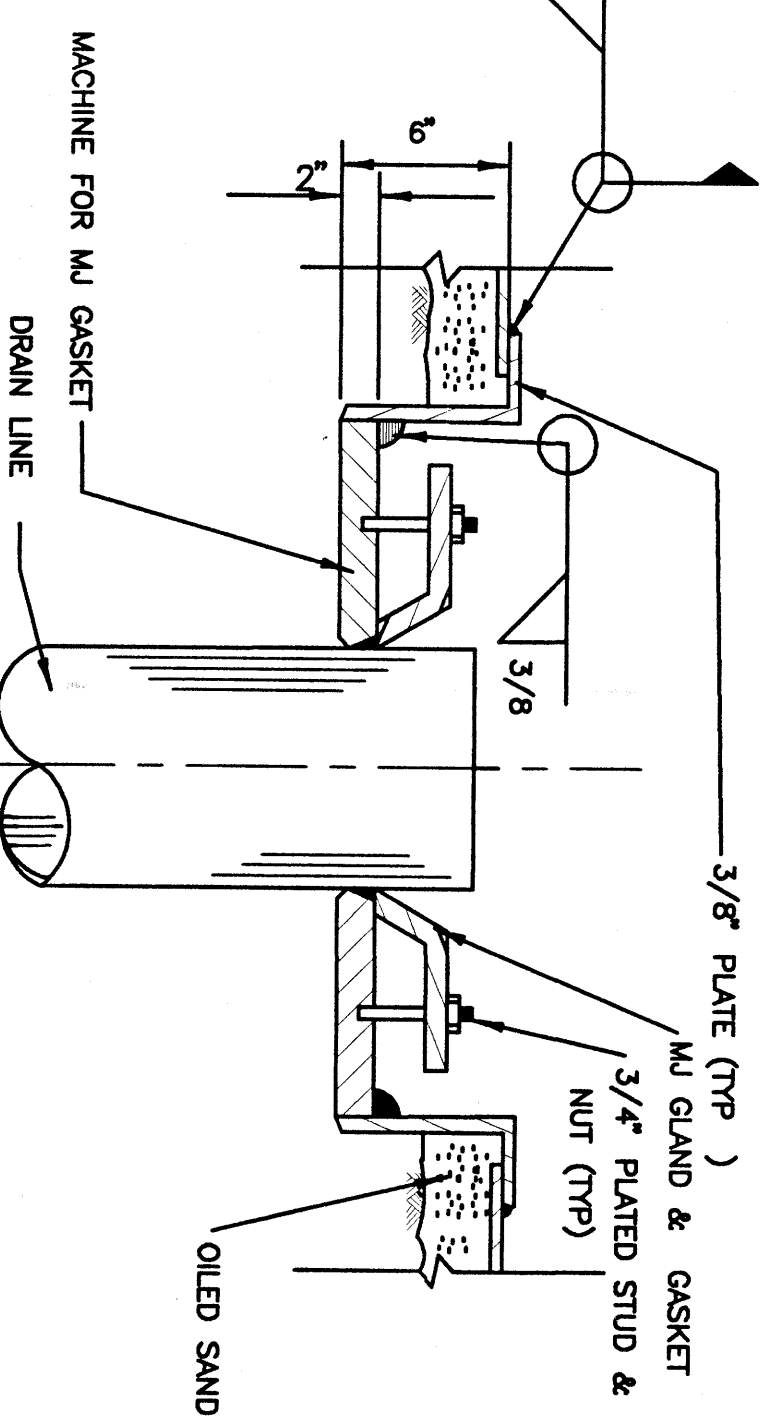


TANK DRAIN DETAIL
NO SCALE

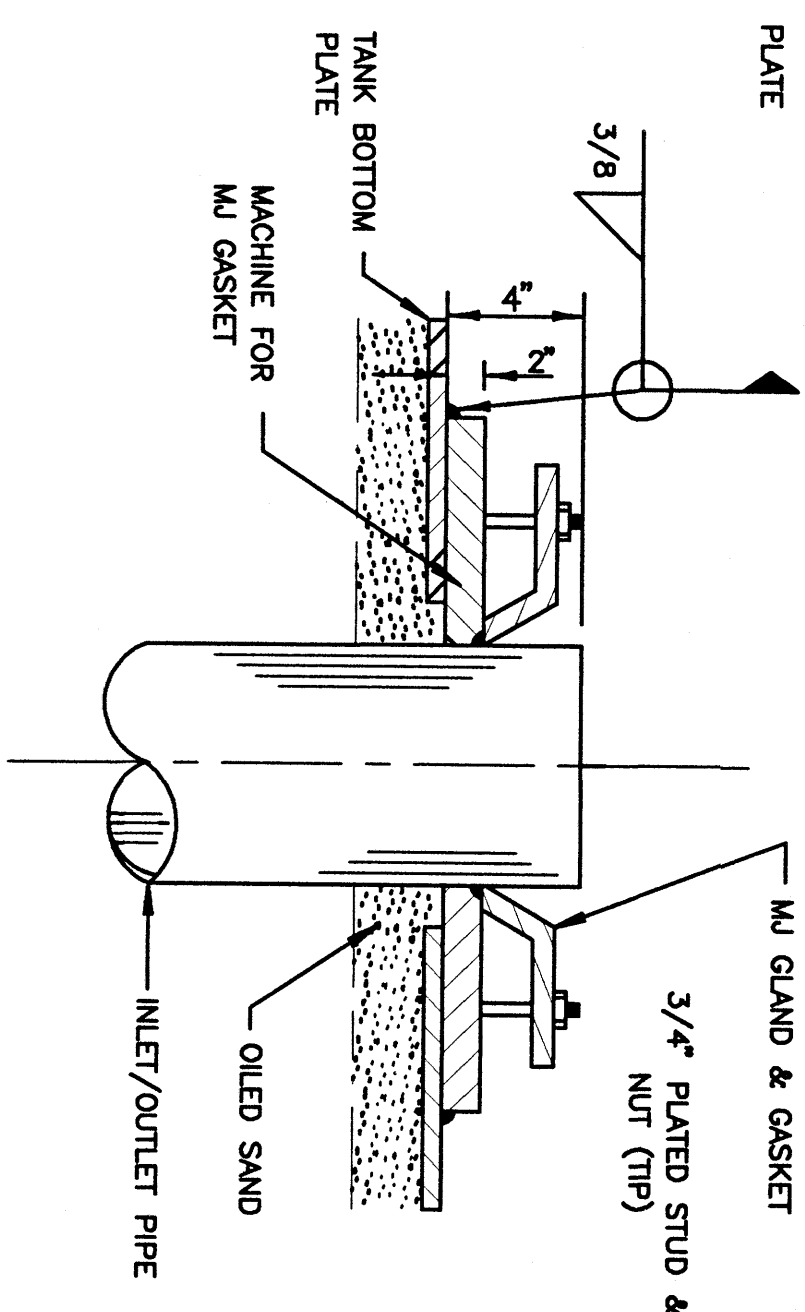


TANK OUTLET DETAIL
NO SCALE

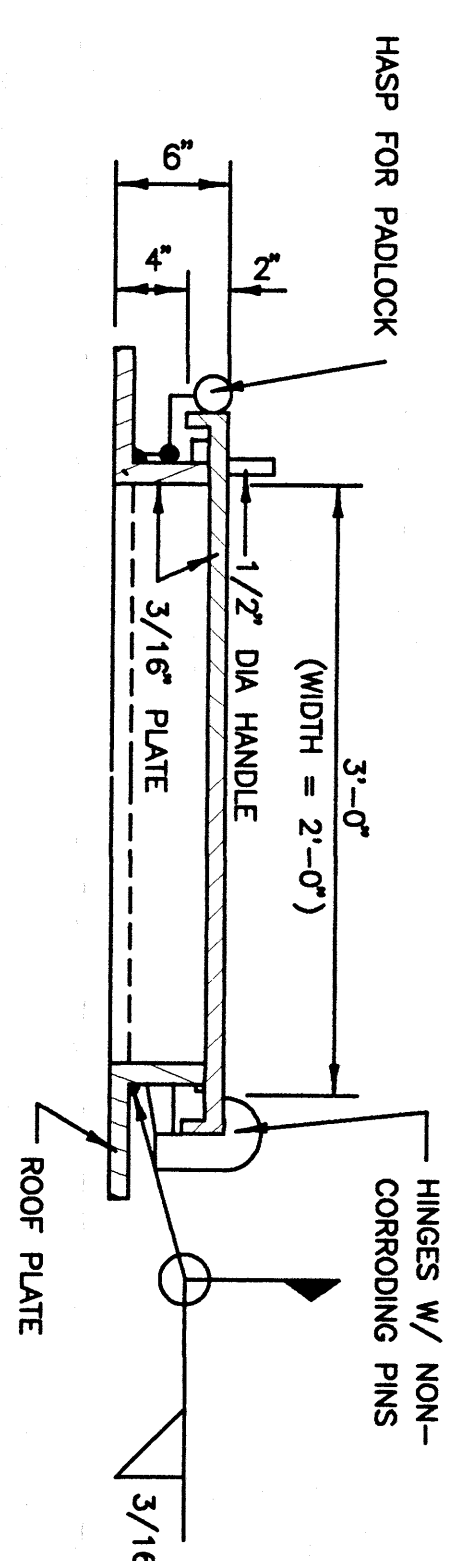

ROOF OPENING DETAIL
NO SCALE

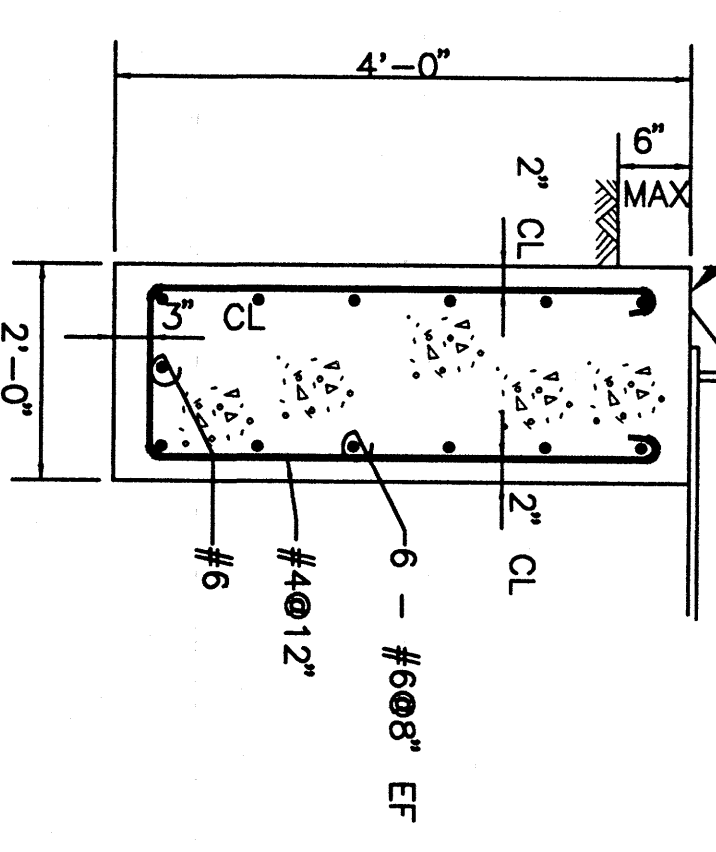

FOOTING DETAIL - WELDED STEEL TANK
NO SCALE

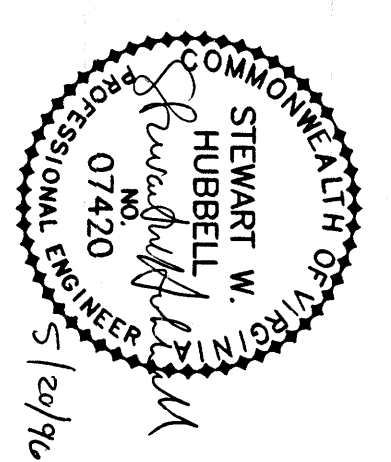

REV	DATE	DESCRIPTION	BY	APP
DSGN	SWH	THIRD STREET WATER TANK AND WATER MAIN PROJECTS		
DRAWN	DSG	WELDED STEEL TANK DETAILS		
CHKD	SWH	TOWN OF VINTON, VIRGINIA		

SCALE: AS NOTED	COMM. NO. 14858
DATE: MAY, 1996	SHEET 12

Mattern & Craig
CONSULTING ENGINEERS
SURVEYORS