



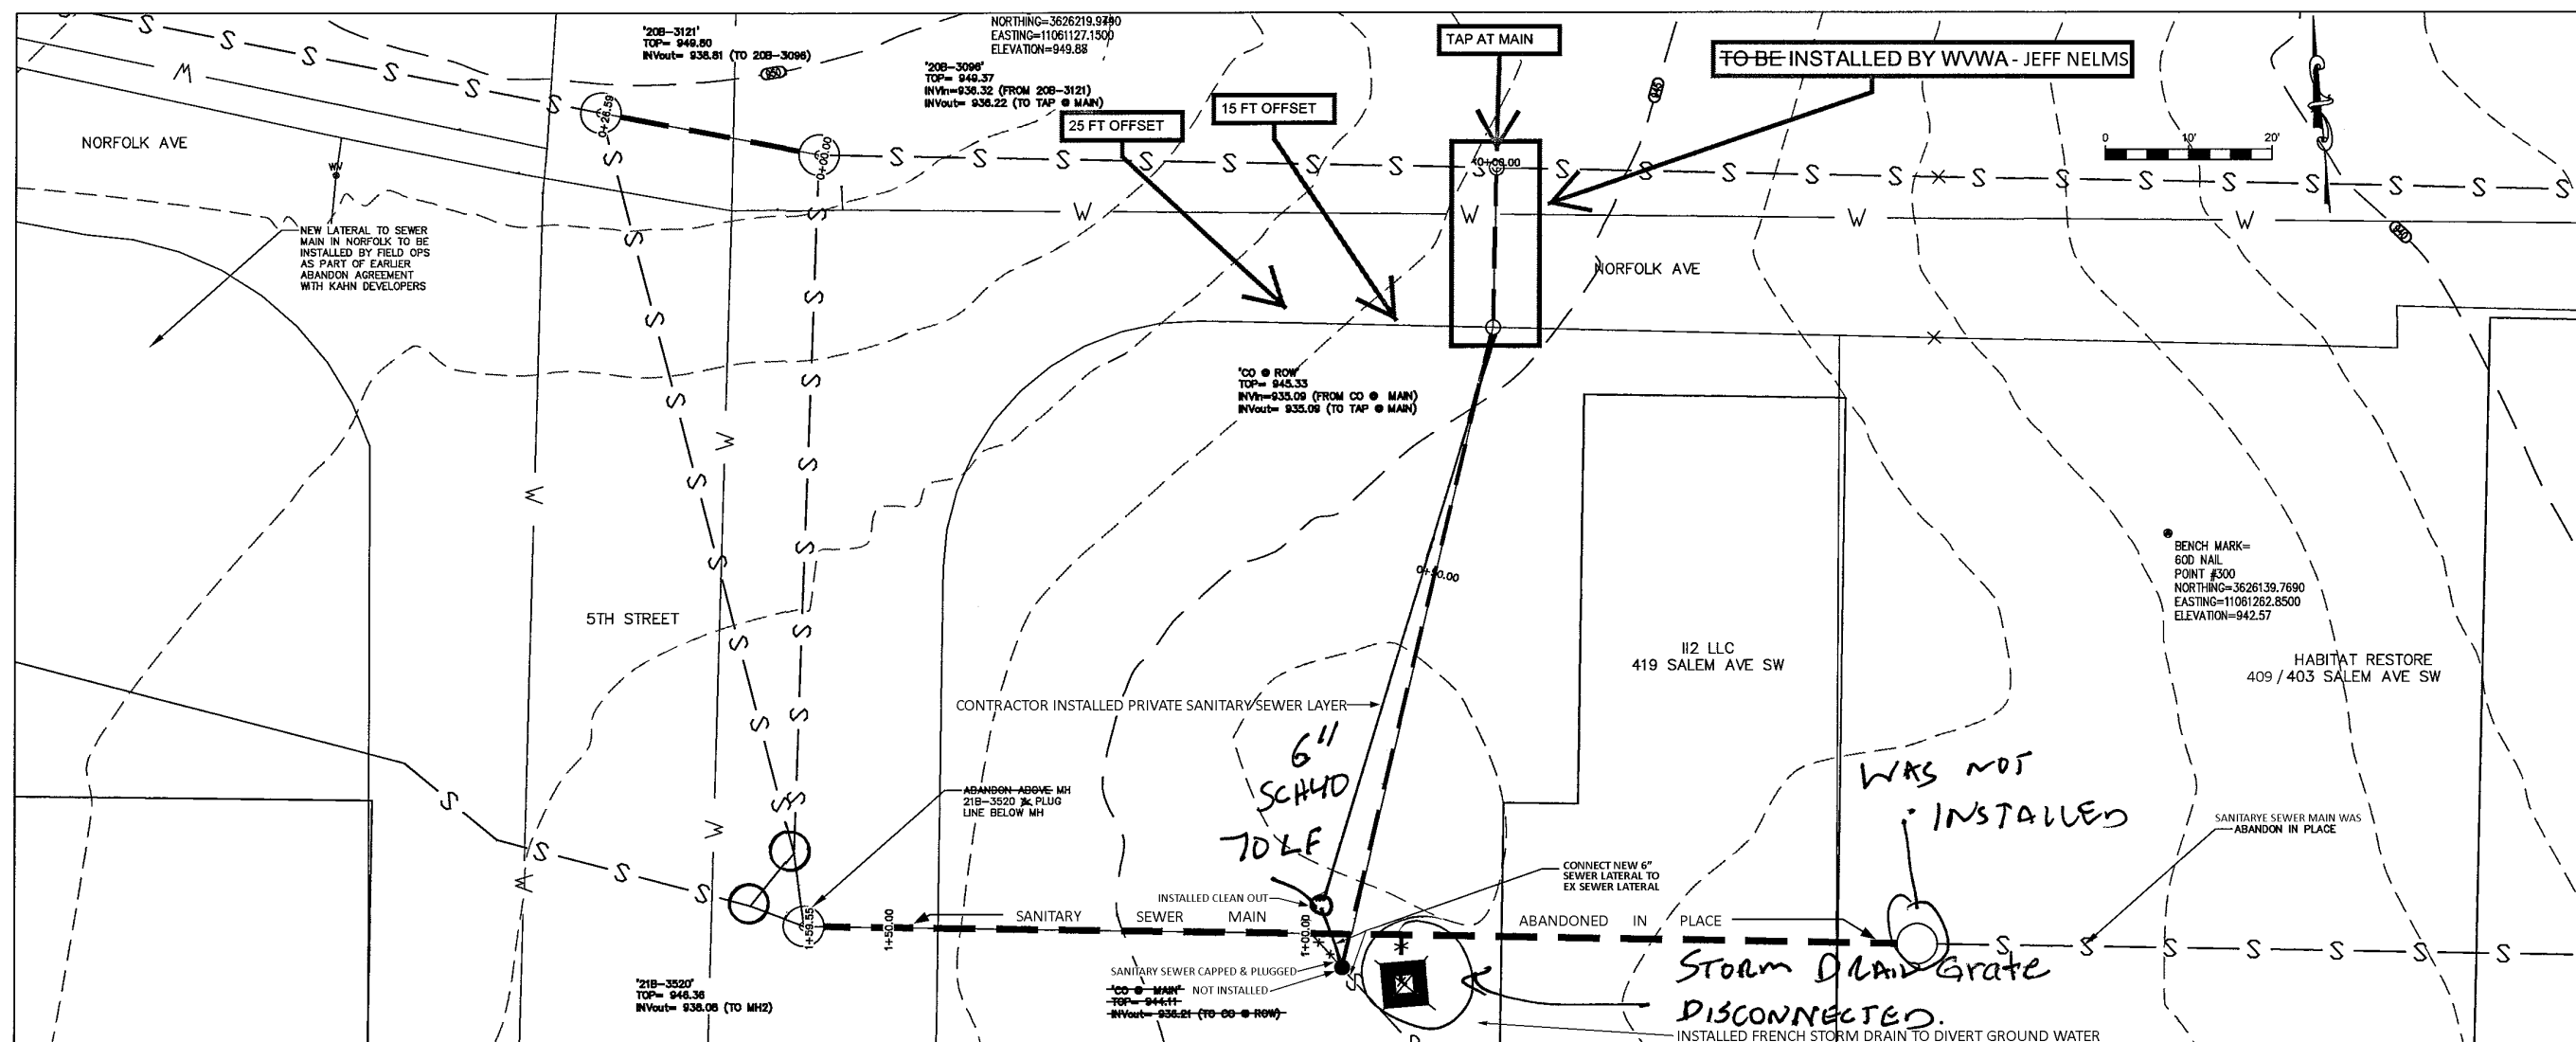

 WESTERN VIRGINIA WATER AUTHORITY				Project: 419 Salem Ave Sewer Lateral Date: 4/20/2017 By: DRJ Check:		
Engineering Services						
MH #	Offset (ft)	Exist Elev. @ Offset	Prop. Elev. @ Invert Out	Rim Elev.	Cut - (ft.) Fill + (ft.)	Remarks
PR SSCO			935.00	945.54	-10.45	PK NAIL
	15	946.71			-11.62	PK NAIL
	25	947.26			-12.17	PK NAIL

LATENTIAL WAS
SHALLOWED UP

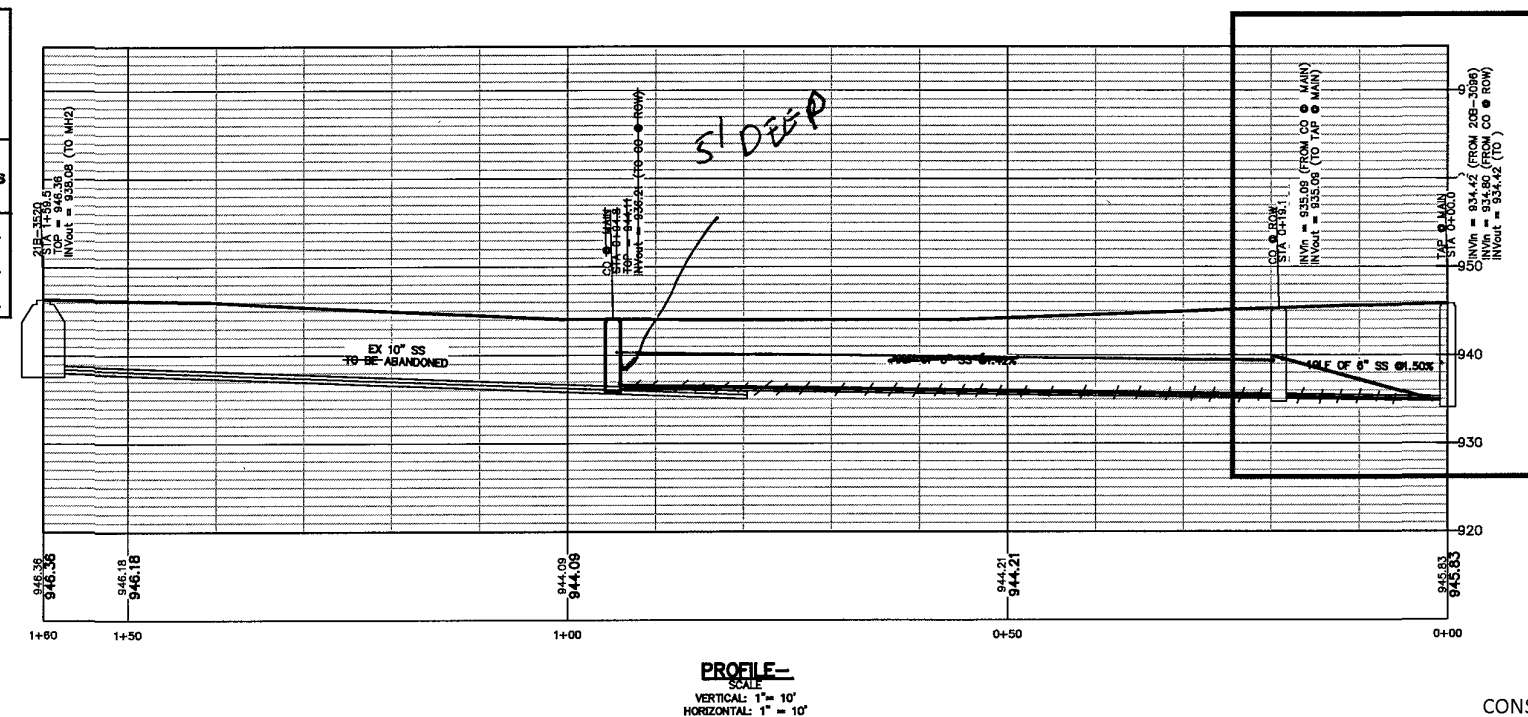

PLAN SENT TO WVWA FIELD OPERATIONS
TO INSTALL LATERAL IN PUBLIC RIGHT OF WAY

5-11-17
AAS

CONSTRUCTION ON SITE BY E. C. PACE COMPANY, INC.

[illegible]