

Meridian of N M.B. 1 Pg. 1160

PLANTATION ROAD
66' Right-of-Way

BENCHMARK
TOP DOME OF
FIRE HYDRANT
ELEV. = 956.35

TAX PARCEL 3041901
BLUE MOUNTAIN ESTATES, INC.
D.B. 1795 Pg. 406

LOT #5B-1B

LOT #5B-1C



LOT #5B-1A

TAX PARCEL 3043007
ALAN W. HOOVER
D.B. 1701 Pg. 844

SCALES - Horz : 1"=30'
Vert : 1"=10'


REVISED 7/10/00 - REMOVE PROPOSED ENTRANCE FROM LOT #5B-1A
AND PER CITY OF ROANOKE REVIEW LETTER

7th STREET EXTENSION

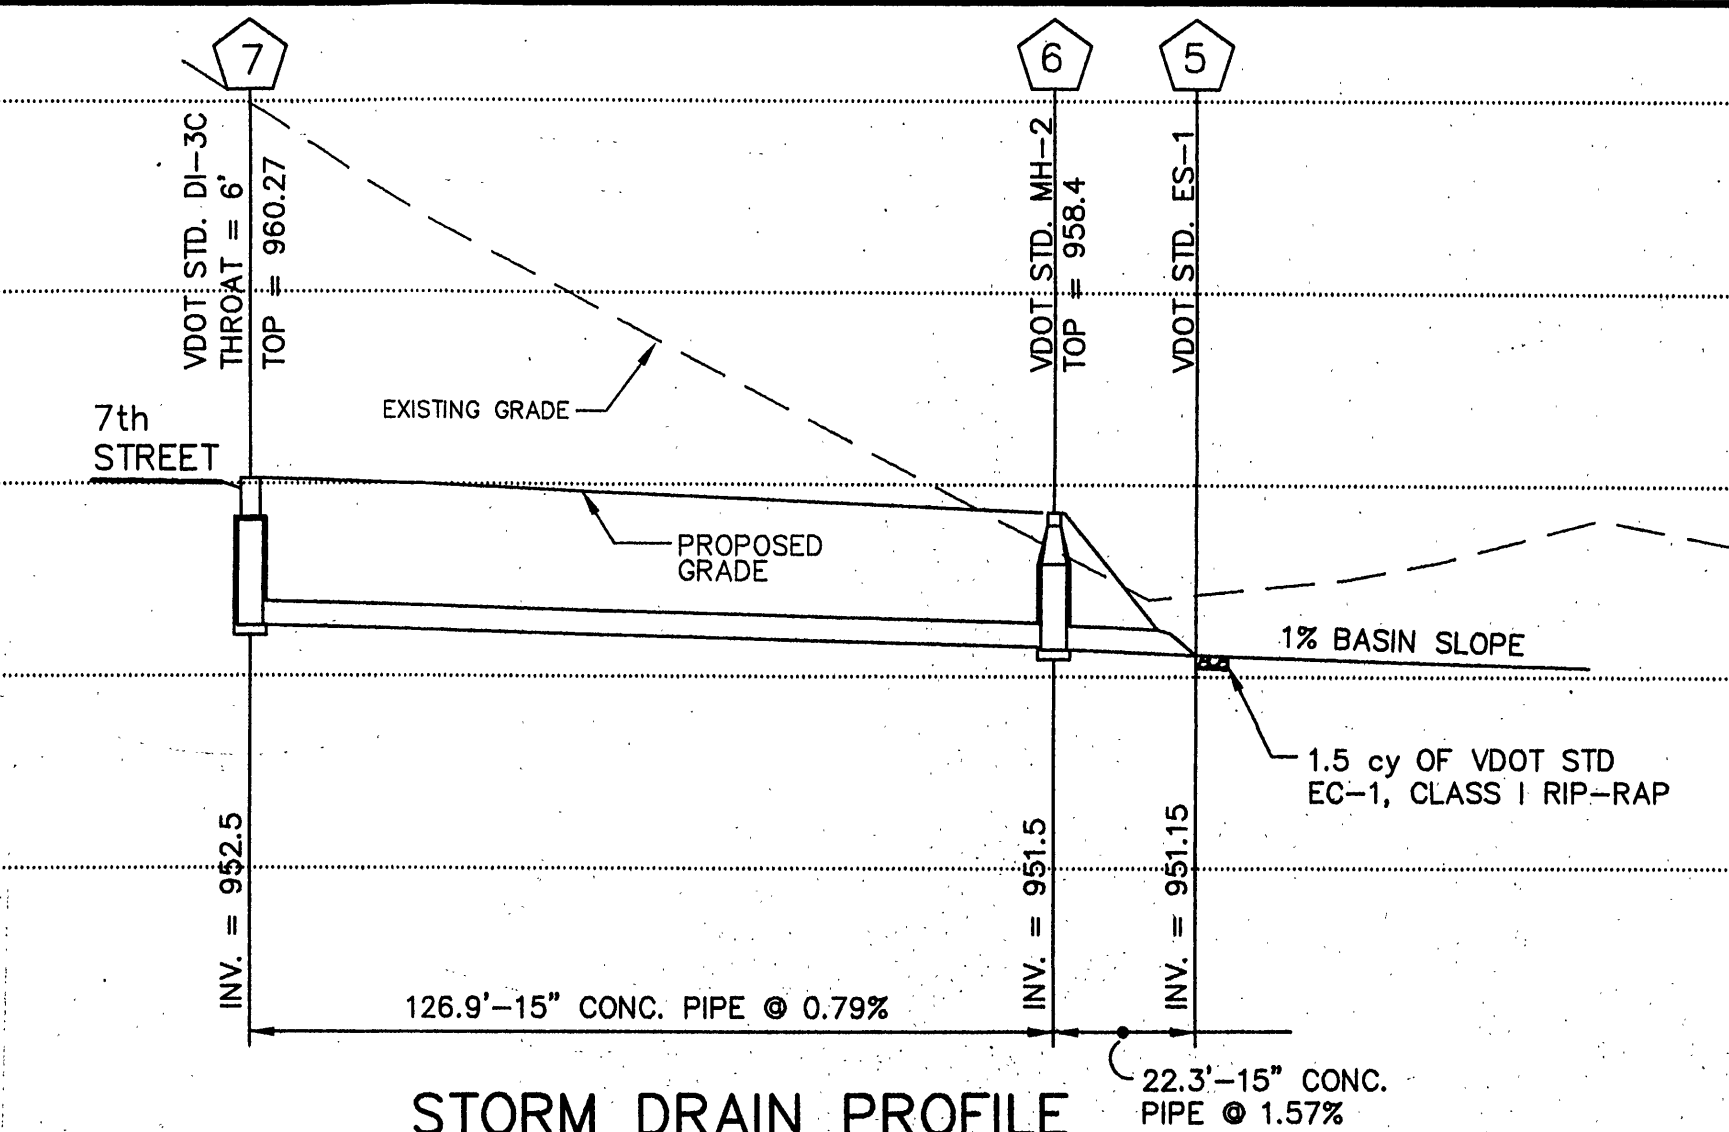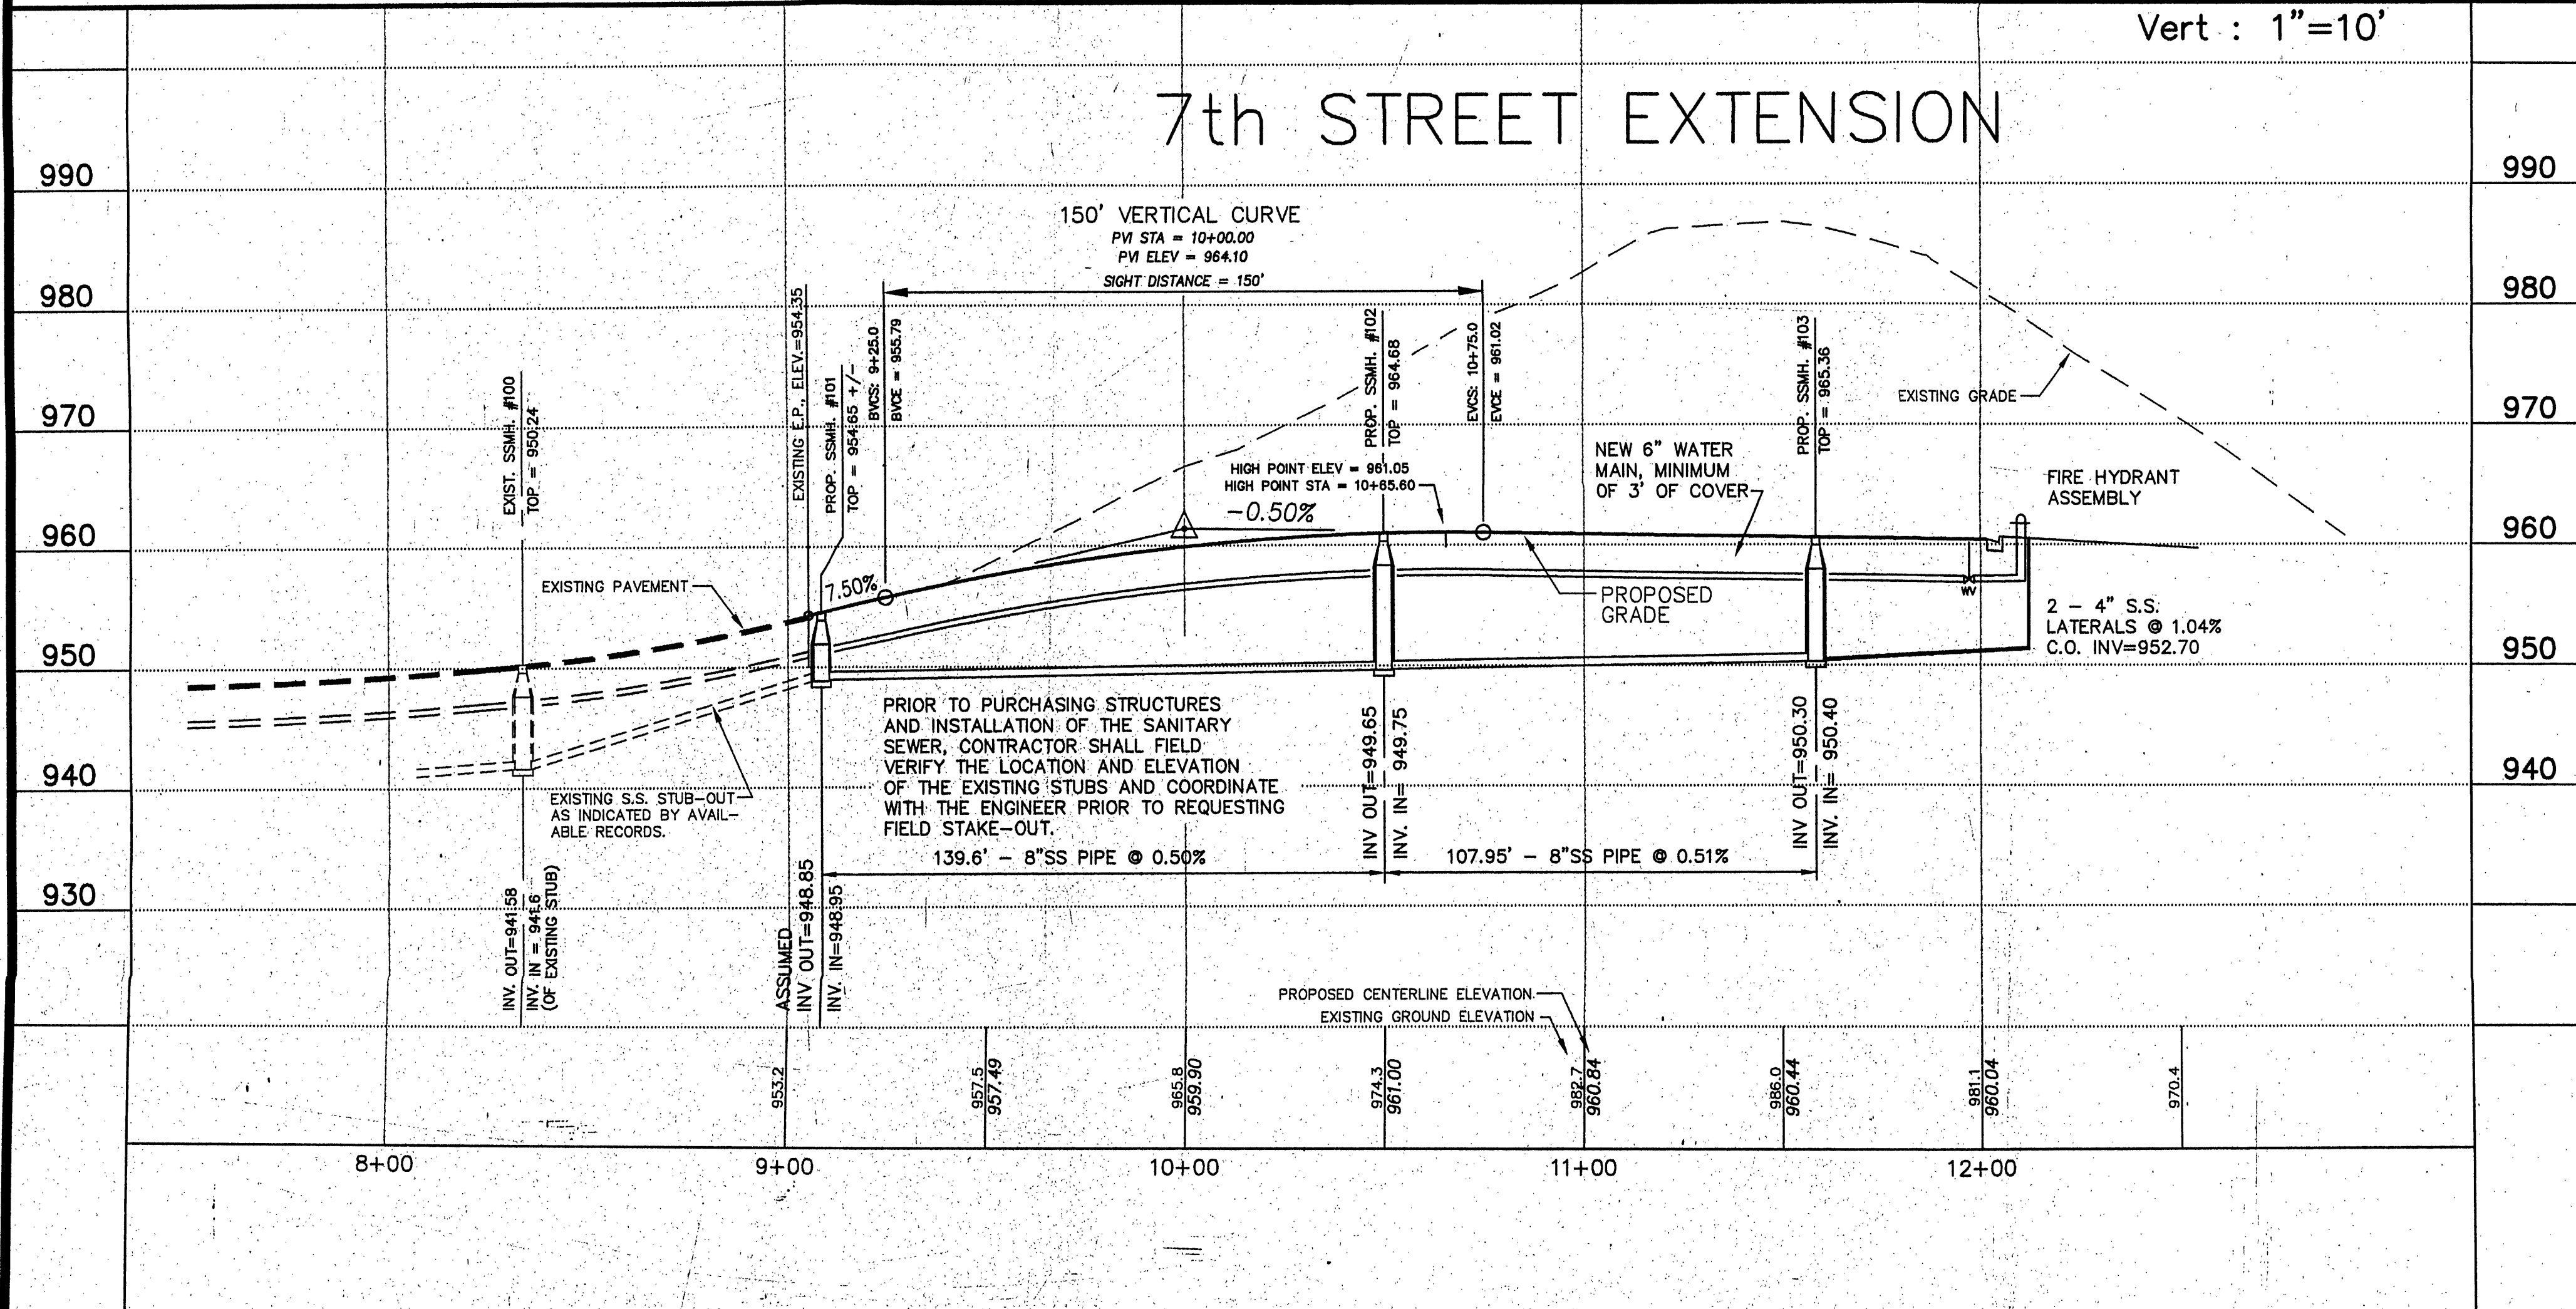

ROAD PLAN & PROFILE ROANOKE INVESTMENTS ASSOCIATED, INC.

PROPOSED EXTENSION OF 7TH STREET, NE
WITHIN THE BOUNDARIES OF TAX PARCEL 3043005
situate Intersection of Orange Av. and Plantation Rd
ROANOKE CITY, VIRGINIA

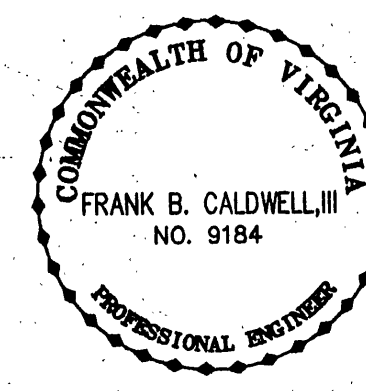

Designed: J.V. Judy
Drawn: J.V. Judy
Checked: F.B. Caldwell
Date: July 10, 2000
Scale: As Shown
Tax Parcel: 3043005
Field Book: N/A

CWA
CALDWELL WHITE ASSOCIATES
ENGINEERS / SURVEYORS / PLANNERS
1064 OLD COUNTRY CLUB ROAD
P.O. BOX 8840
ROANOKE, VIRGINIA 24017
(540) 343-7094
FAX: (540) 981-0599