


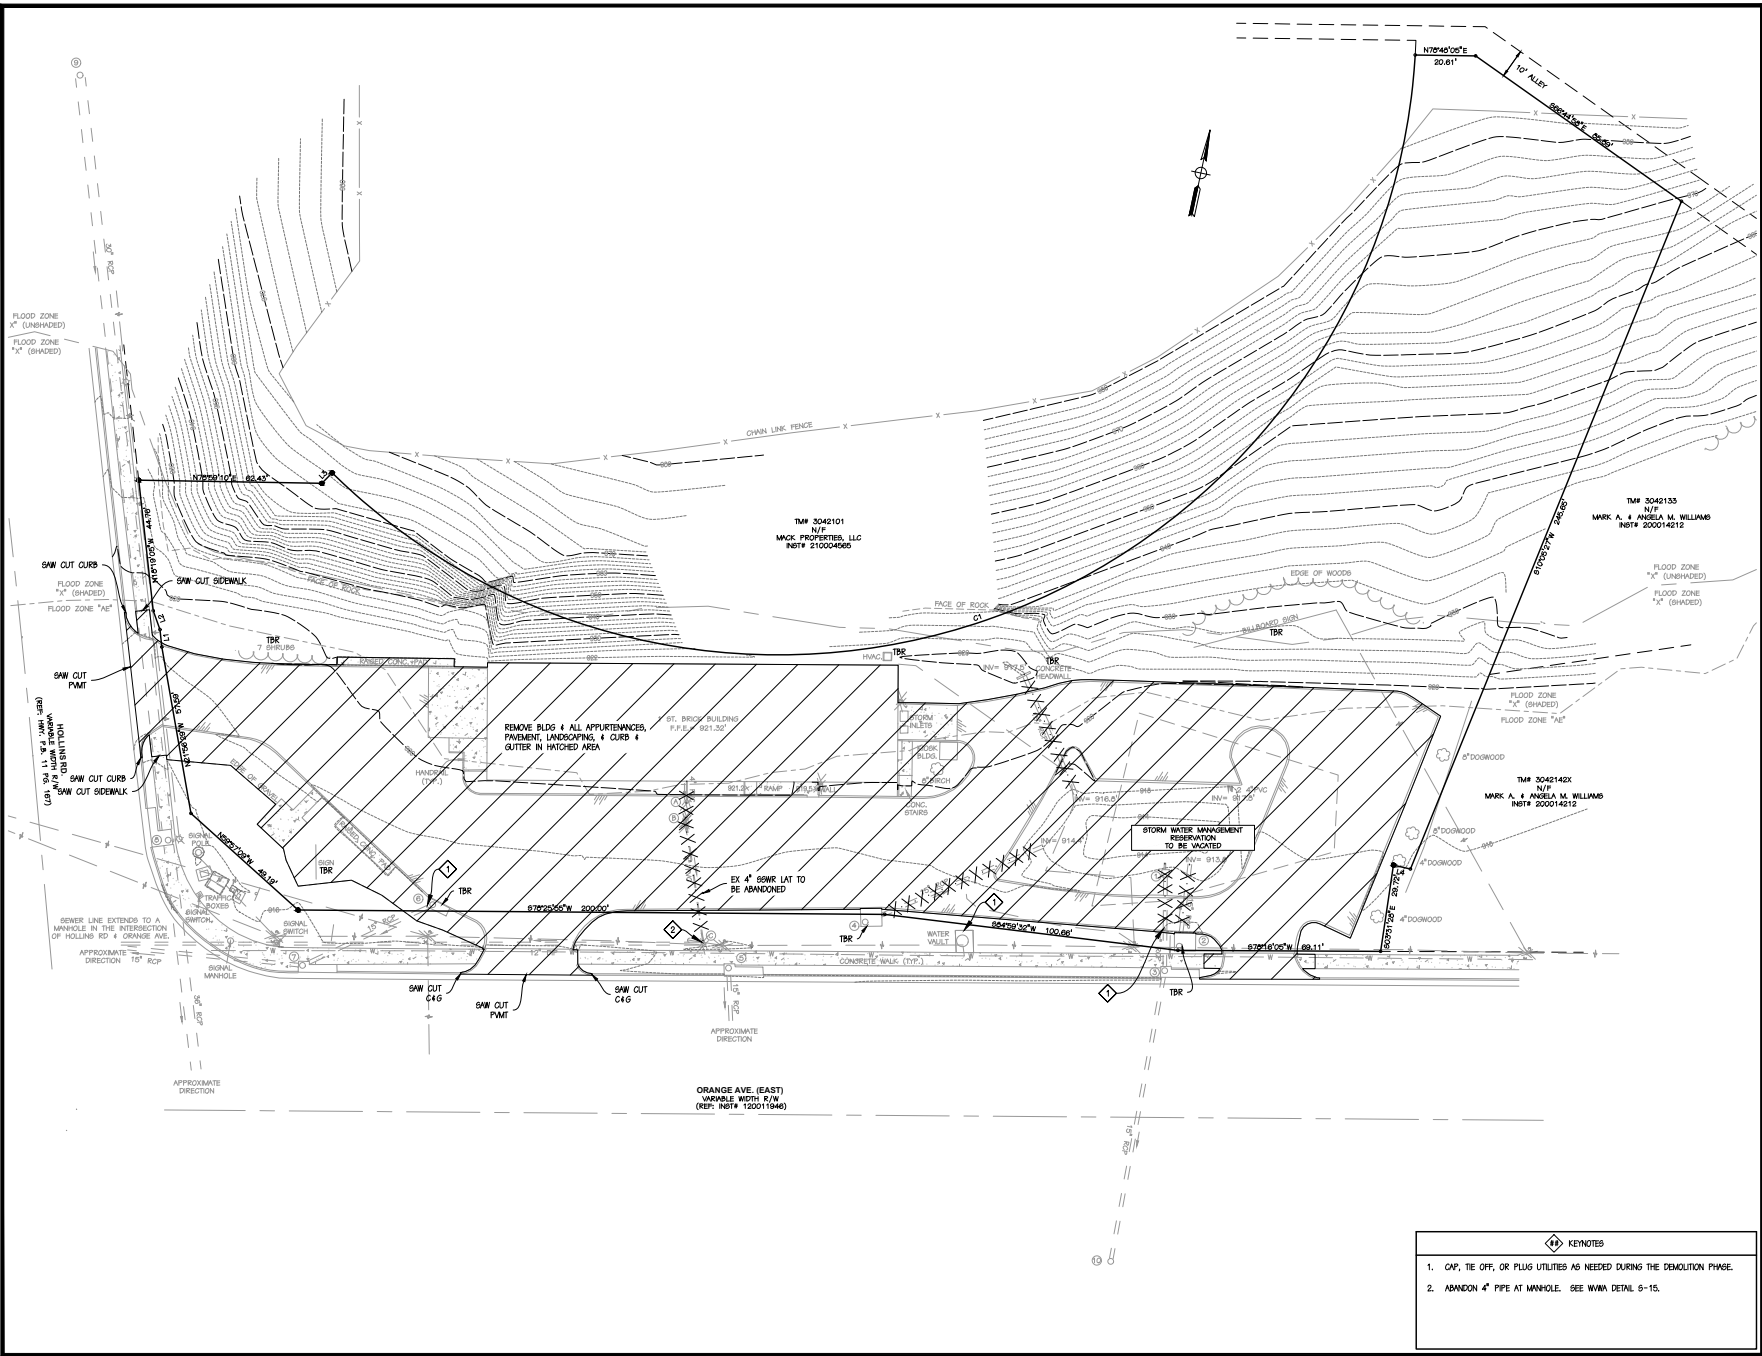



317 BROOK PARK PL. FOREST, VIRGINIA 24551
PHONE: 434-625-6985 FAX: 434-625-6986
EMAIL: proj@perkins-orrison.com

1717 W. NELSON STREET LEXINGTON, VIRGINIA 24450
PHONE: 540-484-6001 FAX: 540-484-6009
EMAIL: proj@perkins-orrison.com

CONSULTANTS

City of Roanoke
Planning, Building, & Development
COMPREHENSIVE DEVELOPMENT PLAN

APPROVED
by Aaron Cypher 10/17/2022

SEAL:



JOB:

950 ORANGE AVE
CAR WASH
CITY OF ROANOKE, VIRGINIA

CLIENT:

THOMAS BUILDERS

MARK	DATE	DESCRIPTION
2	10/06/2022	PER CITY COMMENTS
1	09/23/2022	PER CITY COMMENTS

ISSUE: 07/07/2022

CONTOUR INTERVAL: 2'


DESIGNED BY: RHO

DRAWN BY: PWS

CHECKED BY: RHO

SHEET TITLE

DEMOLITION PLAN

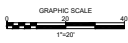

C102	CP22-0025
21436	3 of 13

- KEYNOTES**
- CAP, TIE OFF, OR PLUG UTILITIES AS NEEDED DURING THE DEMOLITION PHASE.
 - ABANDON 4" PIPE AT MANHOLE. SEE W/M DETAIL 9-15.