
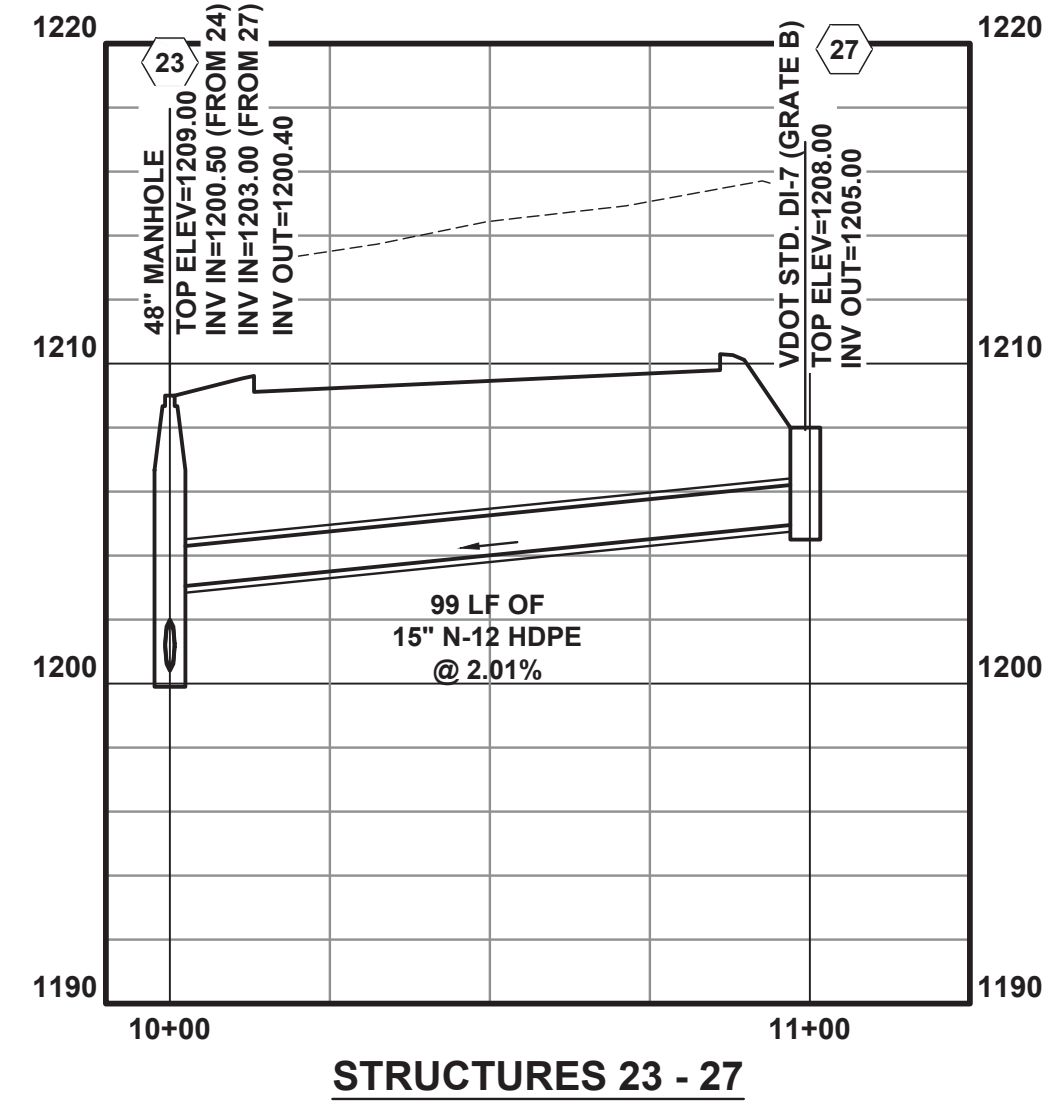
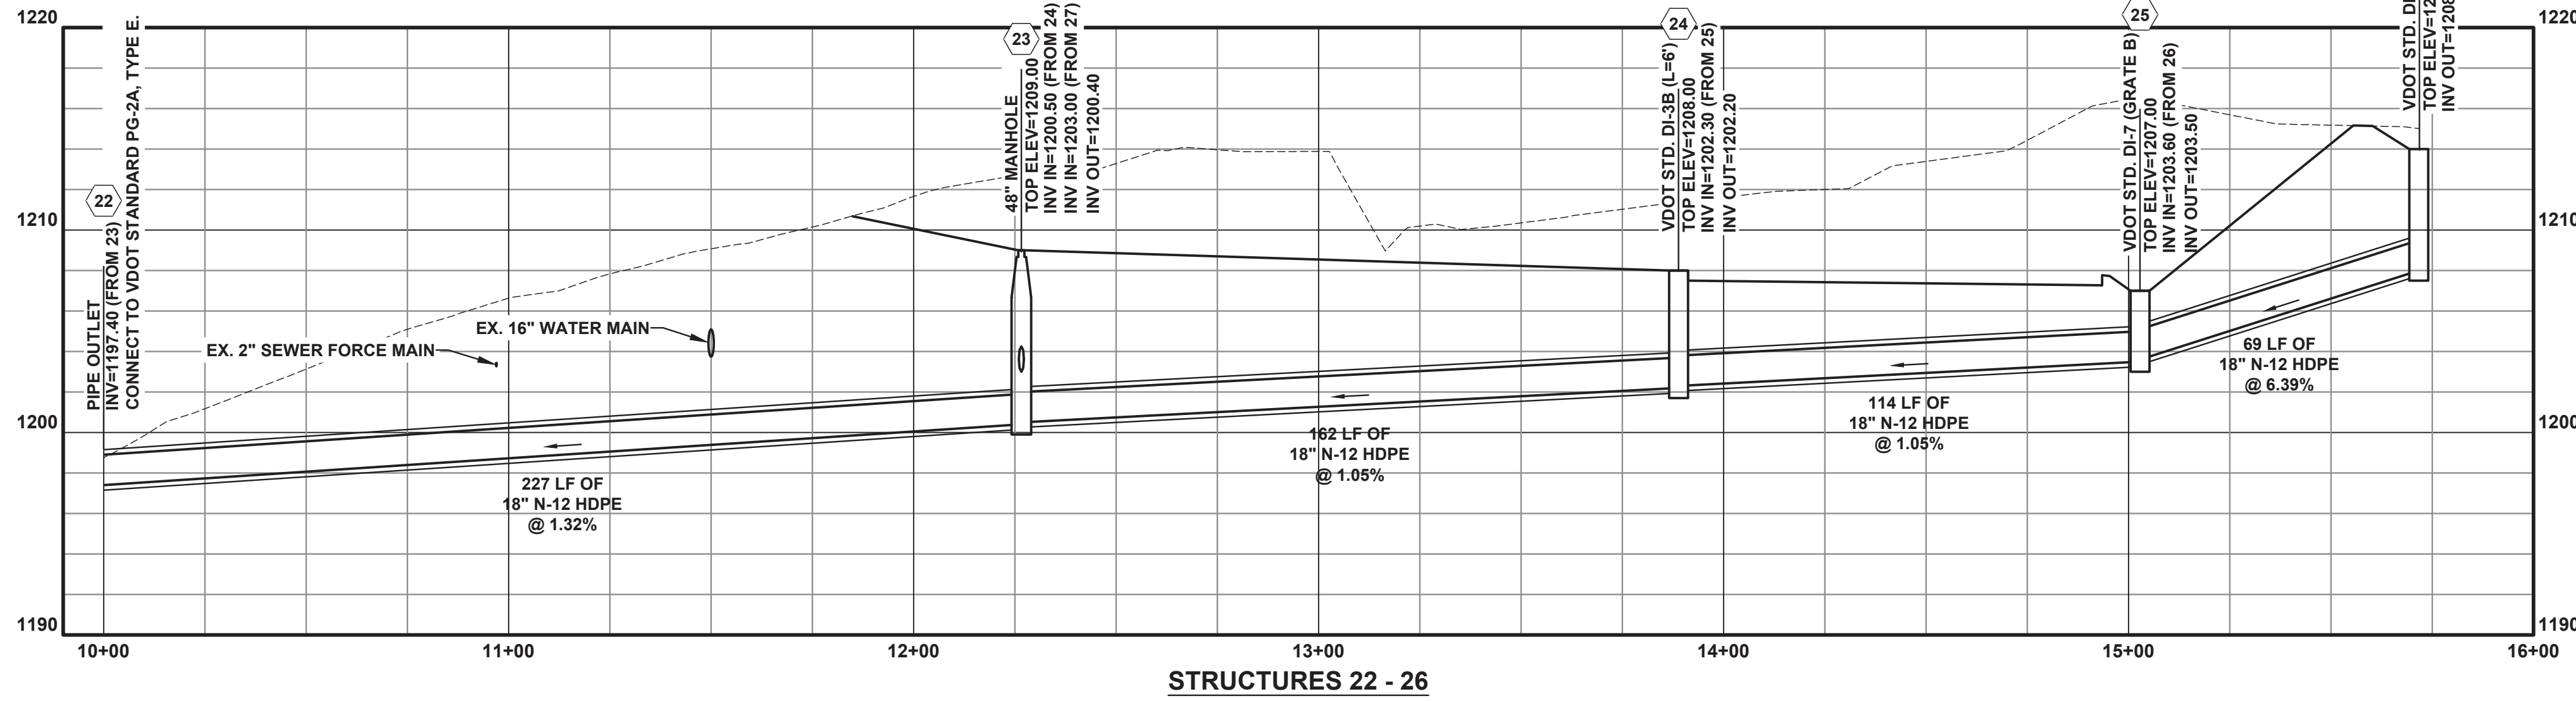
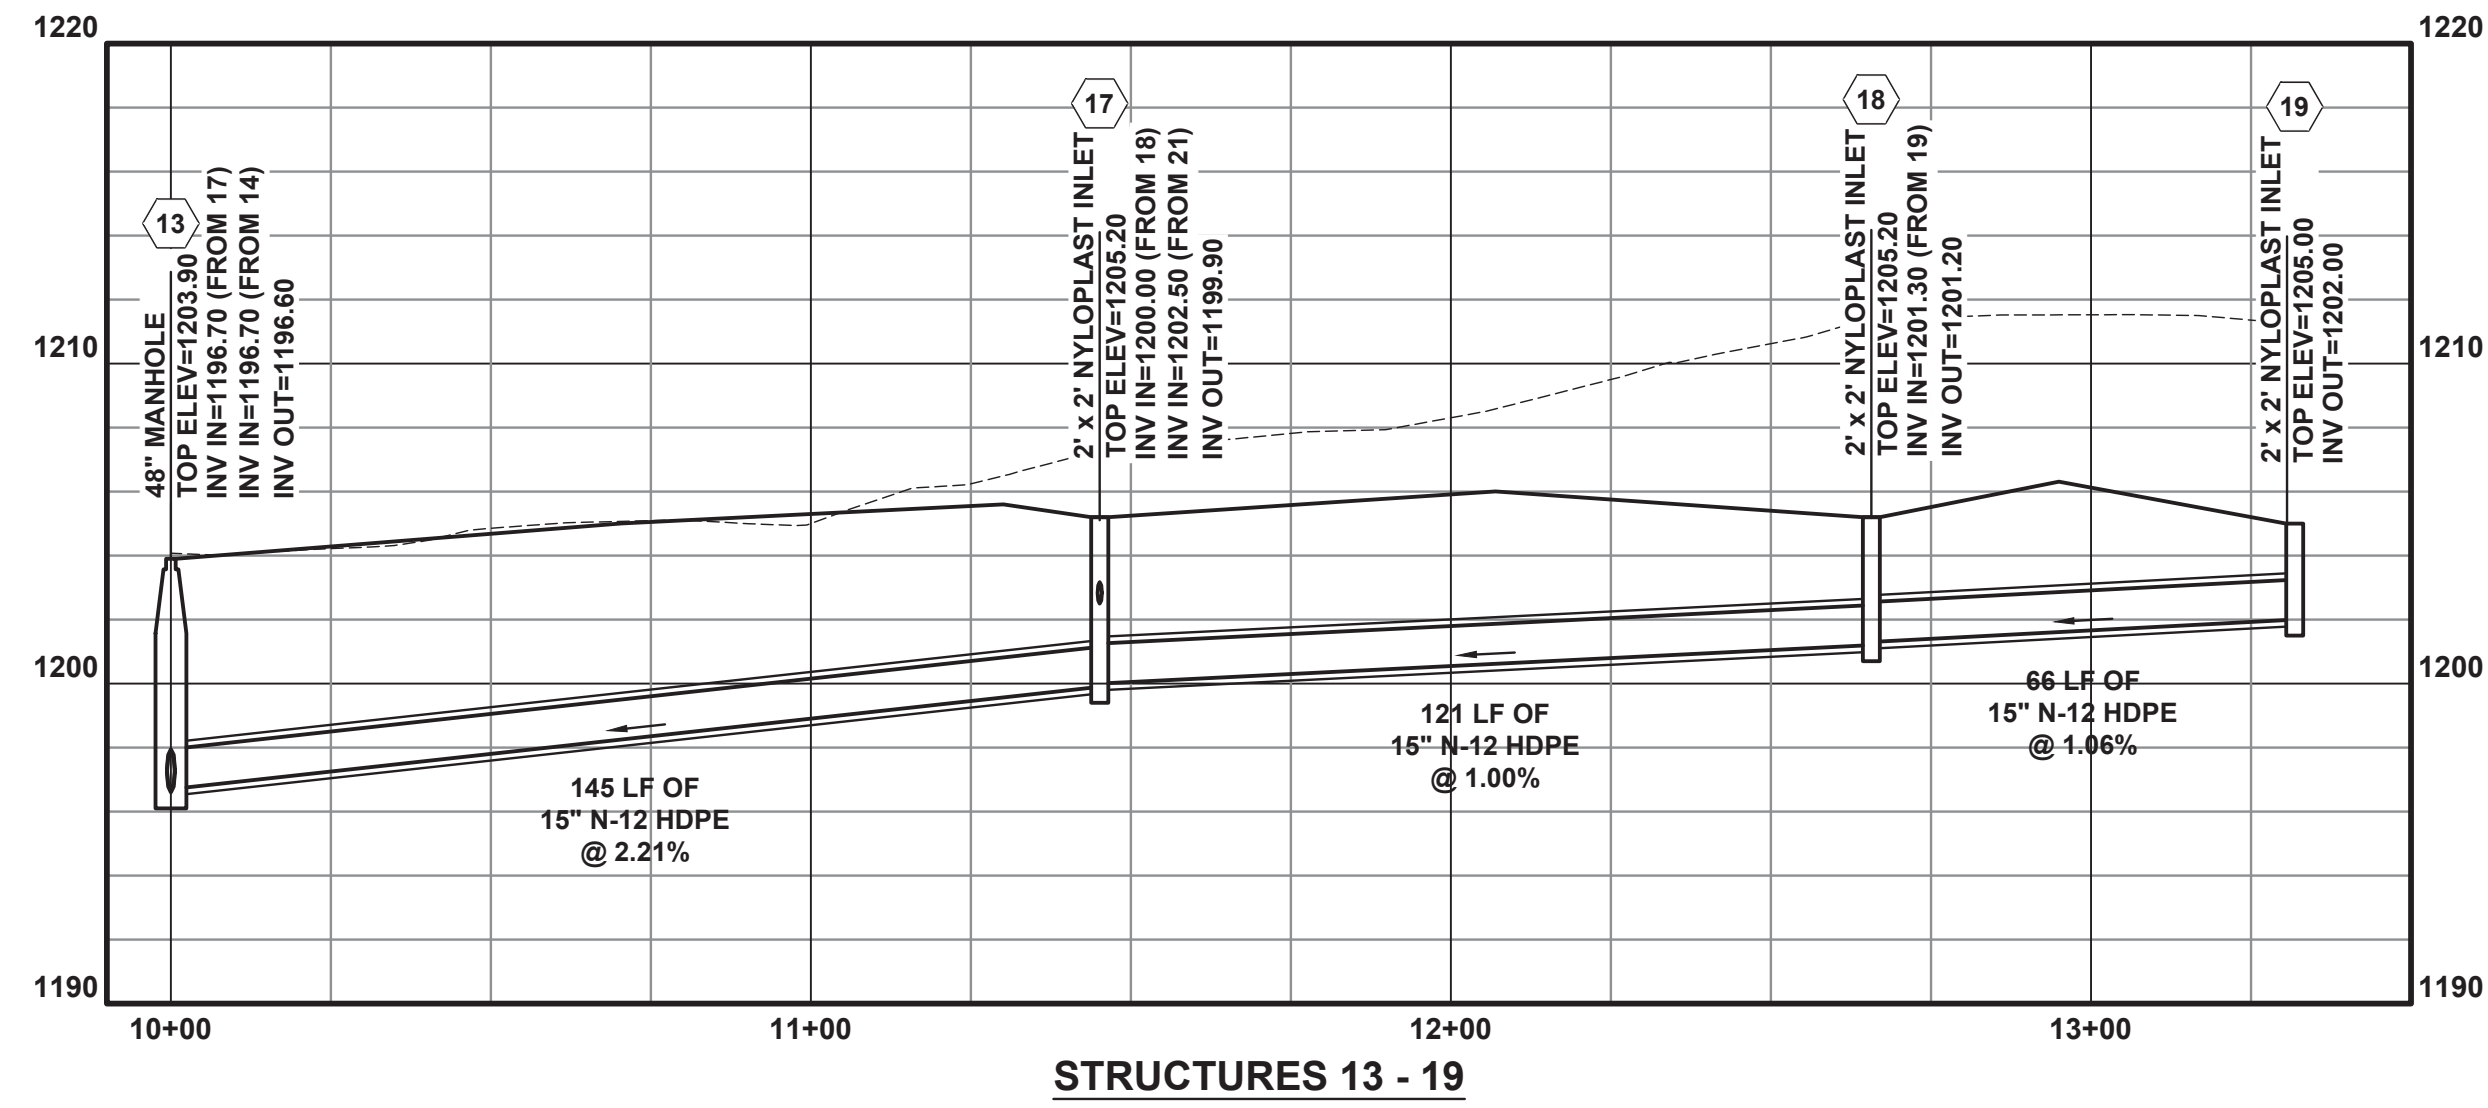
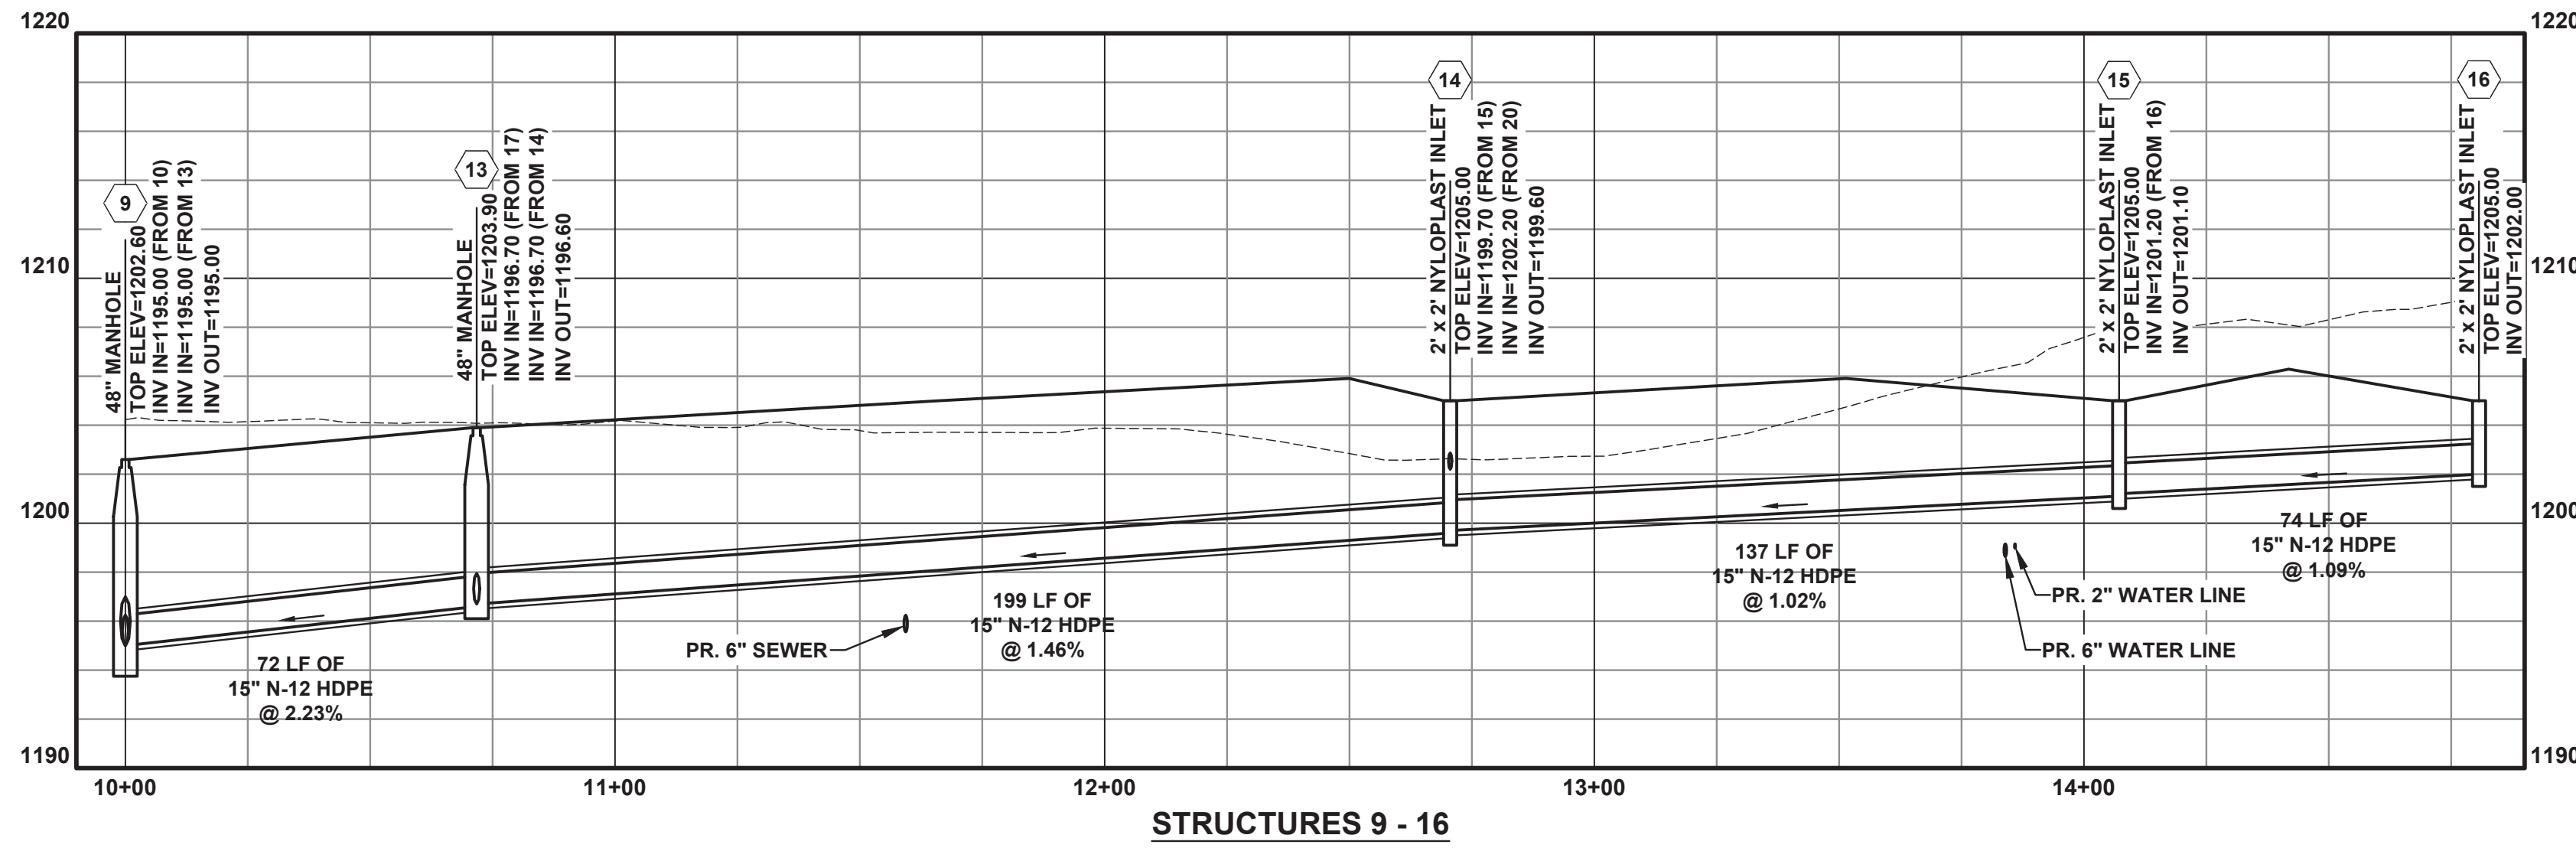
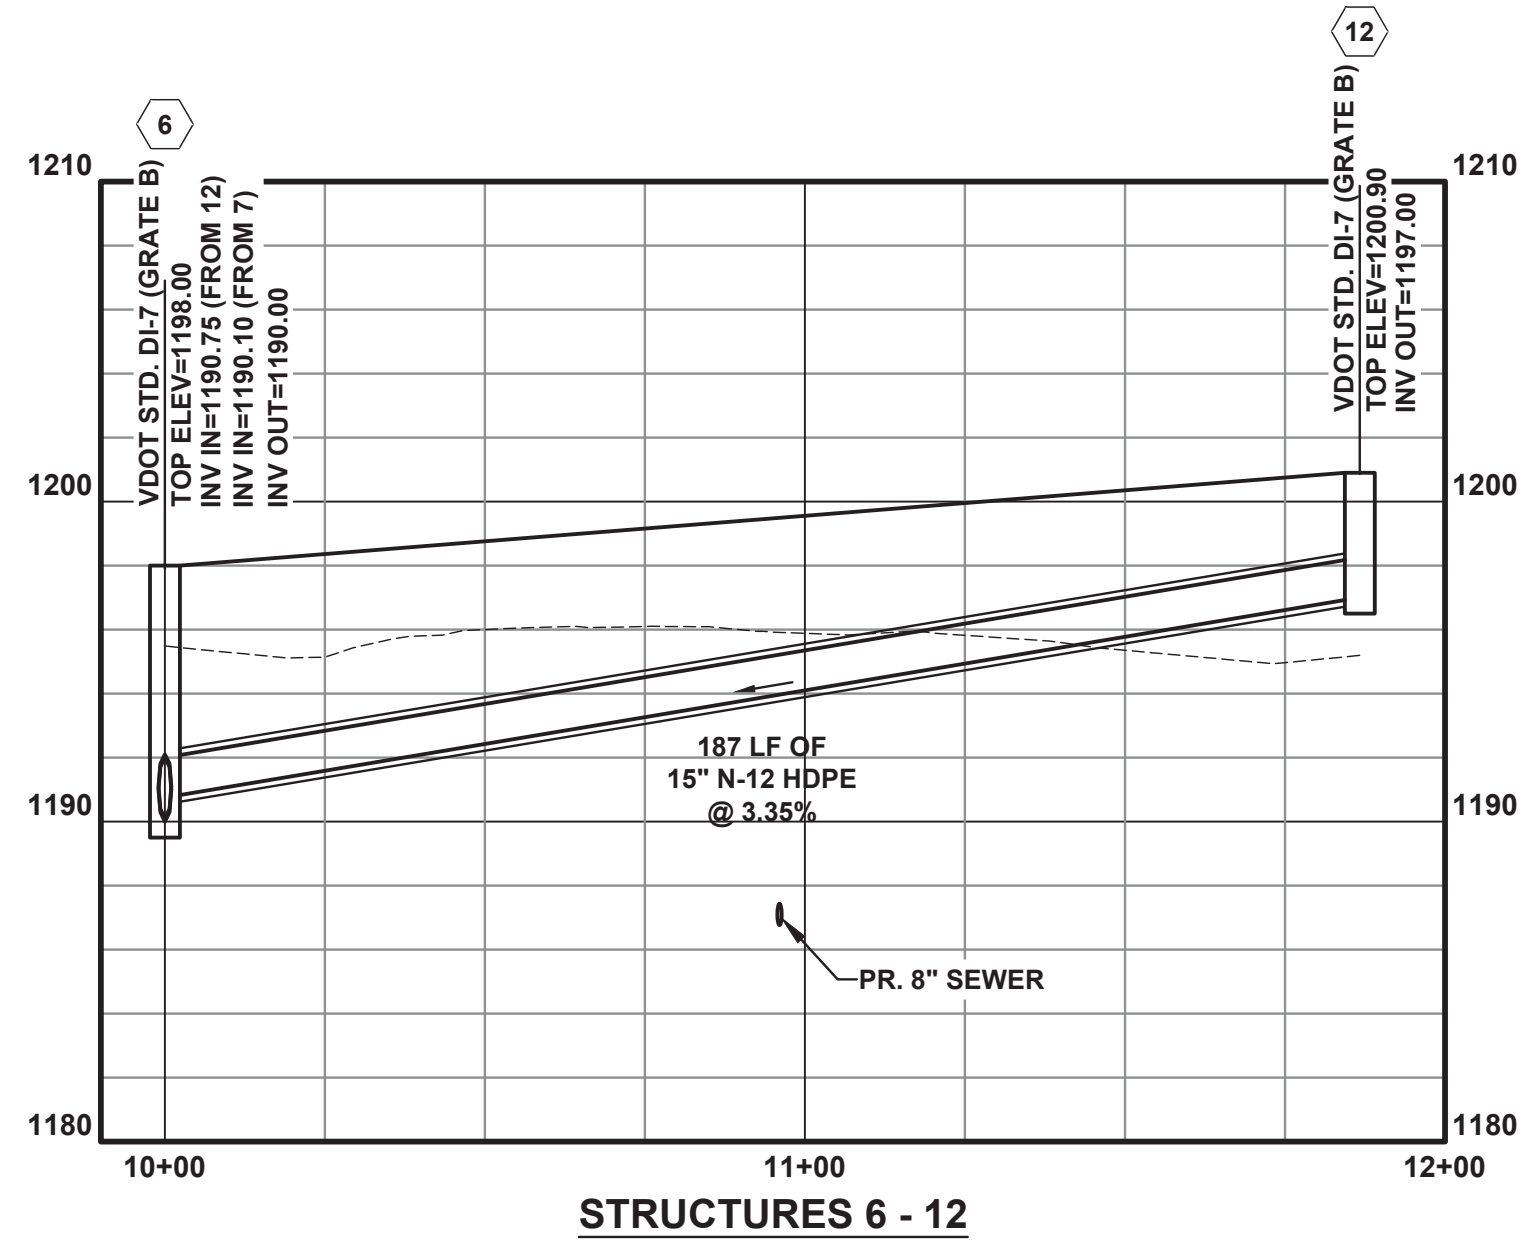
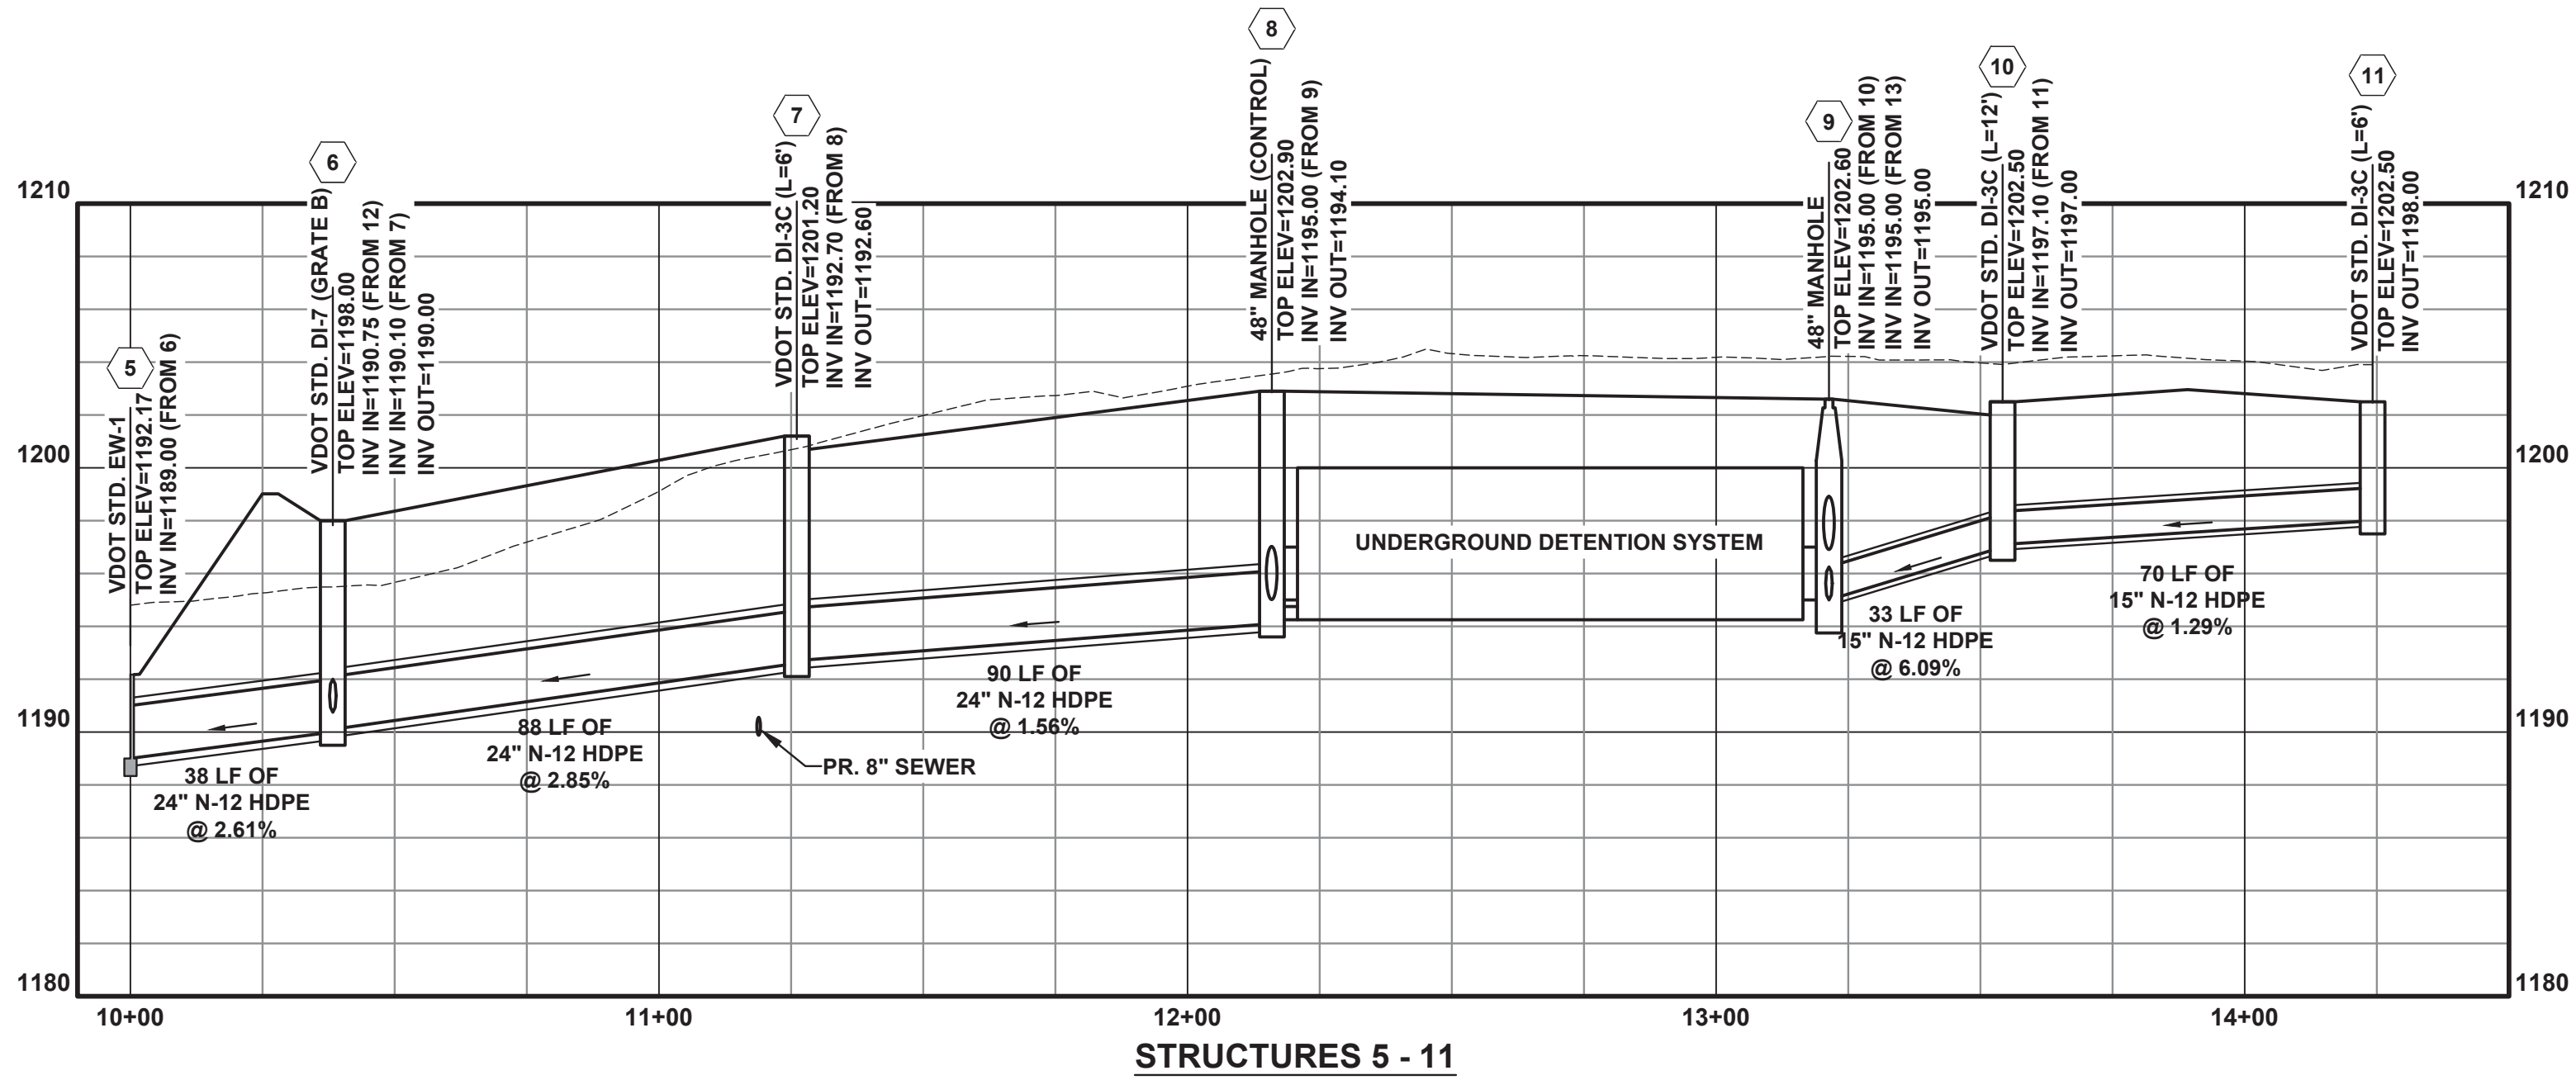


THESE DOCUMENTS ARE THE PROPERTY OF JONES AND JONES ARCHITECTS PC AND THEY OR THE DESIGNS THEY INDICATE MAY NOT BE COPIED WITHOUT WRITTEN CONSENT OF THE ARCHITECT

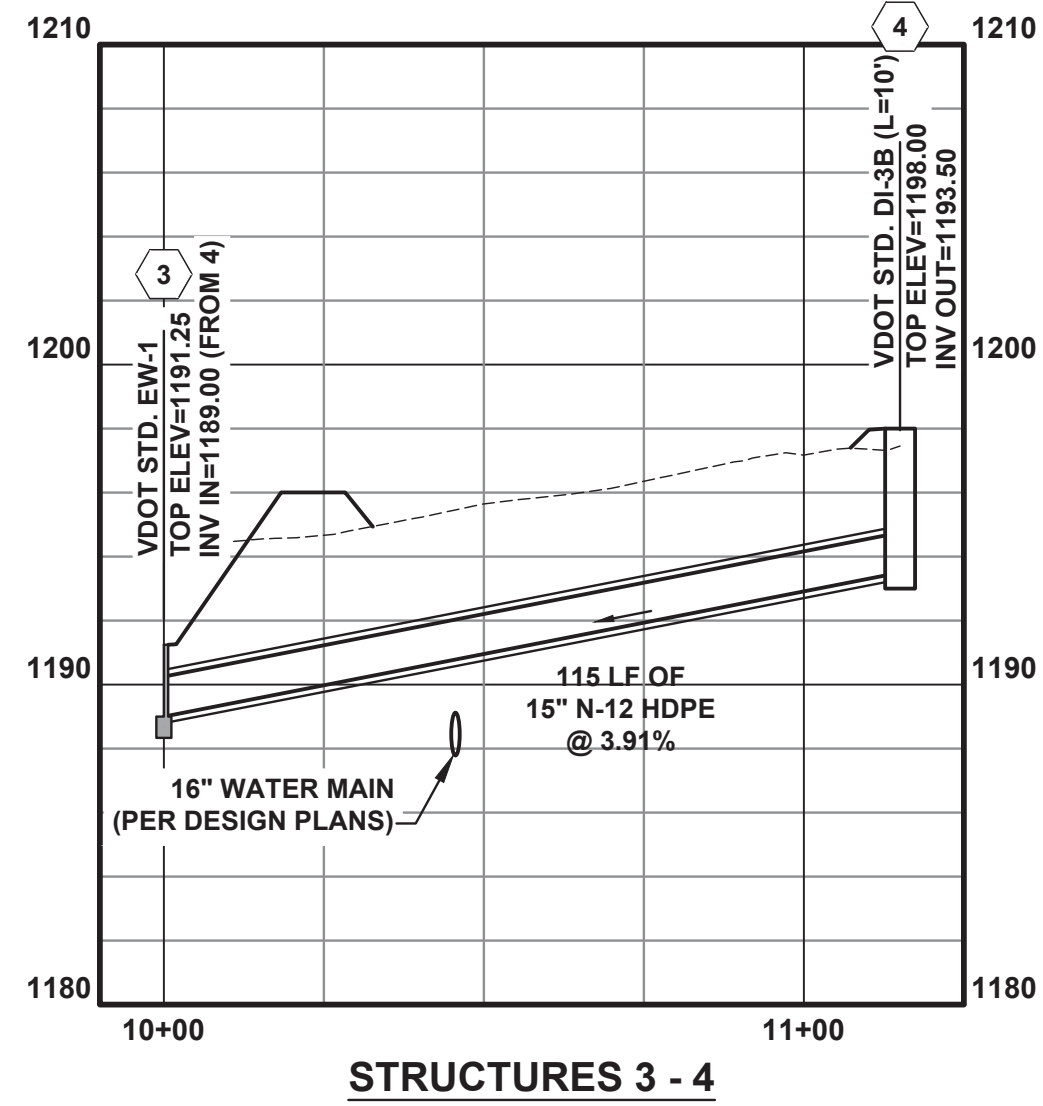


NOTES

1. ALL STORM DRAIN STRUCTURES ARE TO RECEIVE VDOT IS-1 SHAPING.
2. EXISTING WATER LINE AND SEWER FORCE MAIN DEPTHS ARE ASSUMED BASED ON THE BEST AVAILABLE RECORD INFORMATION. CONTRACTOR SHALL DIG TEST HOLES TO VERIFY DEPTHS OF EXISTING LINES.

LEGEND


- EXISTING GRADE
- PROPOSED GRADE

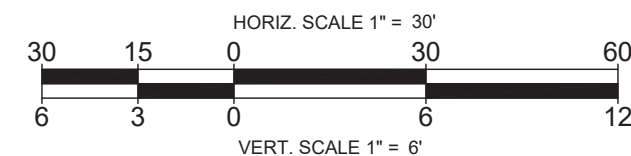

HURT&PROFFITT
INSPIRED / RESPONSIVE / TRUSTED


434.847.7796
2524 LANGHORNE ROAD
LYNCHBURG, VA. 24501
HANDP.COM
ENGINEERING • SURVEYING • LAND DEVELOPMENT • ENVIRONMENTAL
GEOTECHNICAL • CONSTRUCTION TESTING & INSPECTION • CULTURAL RESOURCES

REVISION	DATE	COMMENTS
1	1/17/22	ROANOKE COUNTY & VDOT COMMENTS
2	1/13/23	ROANOKE COUNTY & VDOT COMMENTS
3	1/13/23	ROANOKE COUNTY
4	2/28/23	VDOT COMMENTS

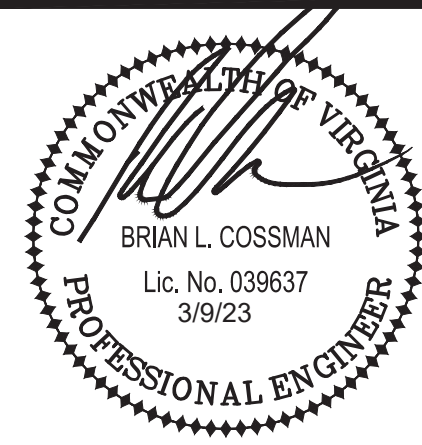

STORM
SEWER
PROFILES

ROANOKE
TRANSMISSION
RDC
ROANOKE COUNTY, VIRGINIA

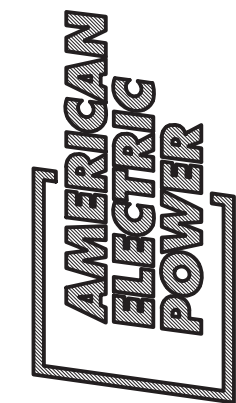

PROJECT ARCHITECT
RLJ JR
TECHNICIANS
DVJ
COMMISSION NUMBER
2902
DATE
25 MAY 2022

C-108

APPROVED, 3/14/2023