

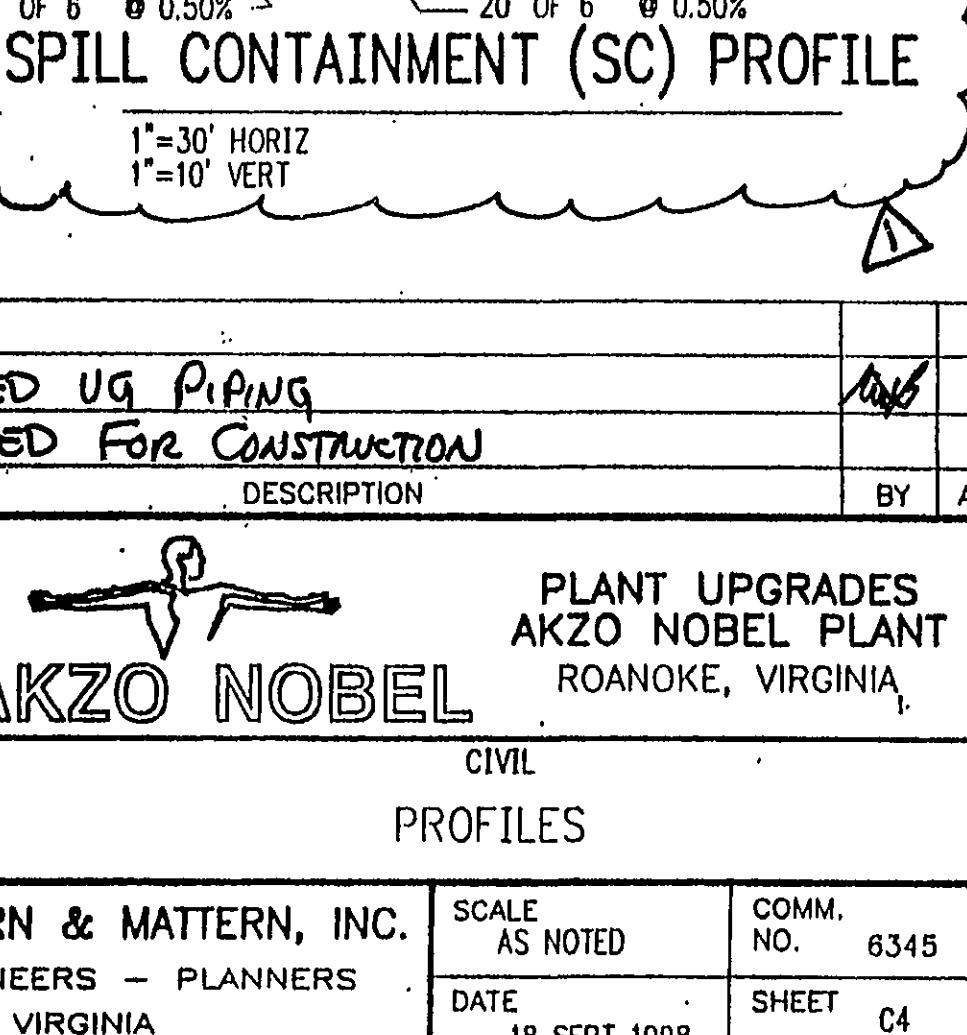
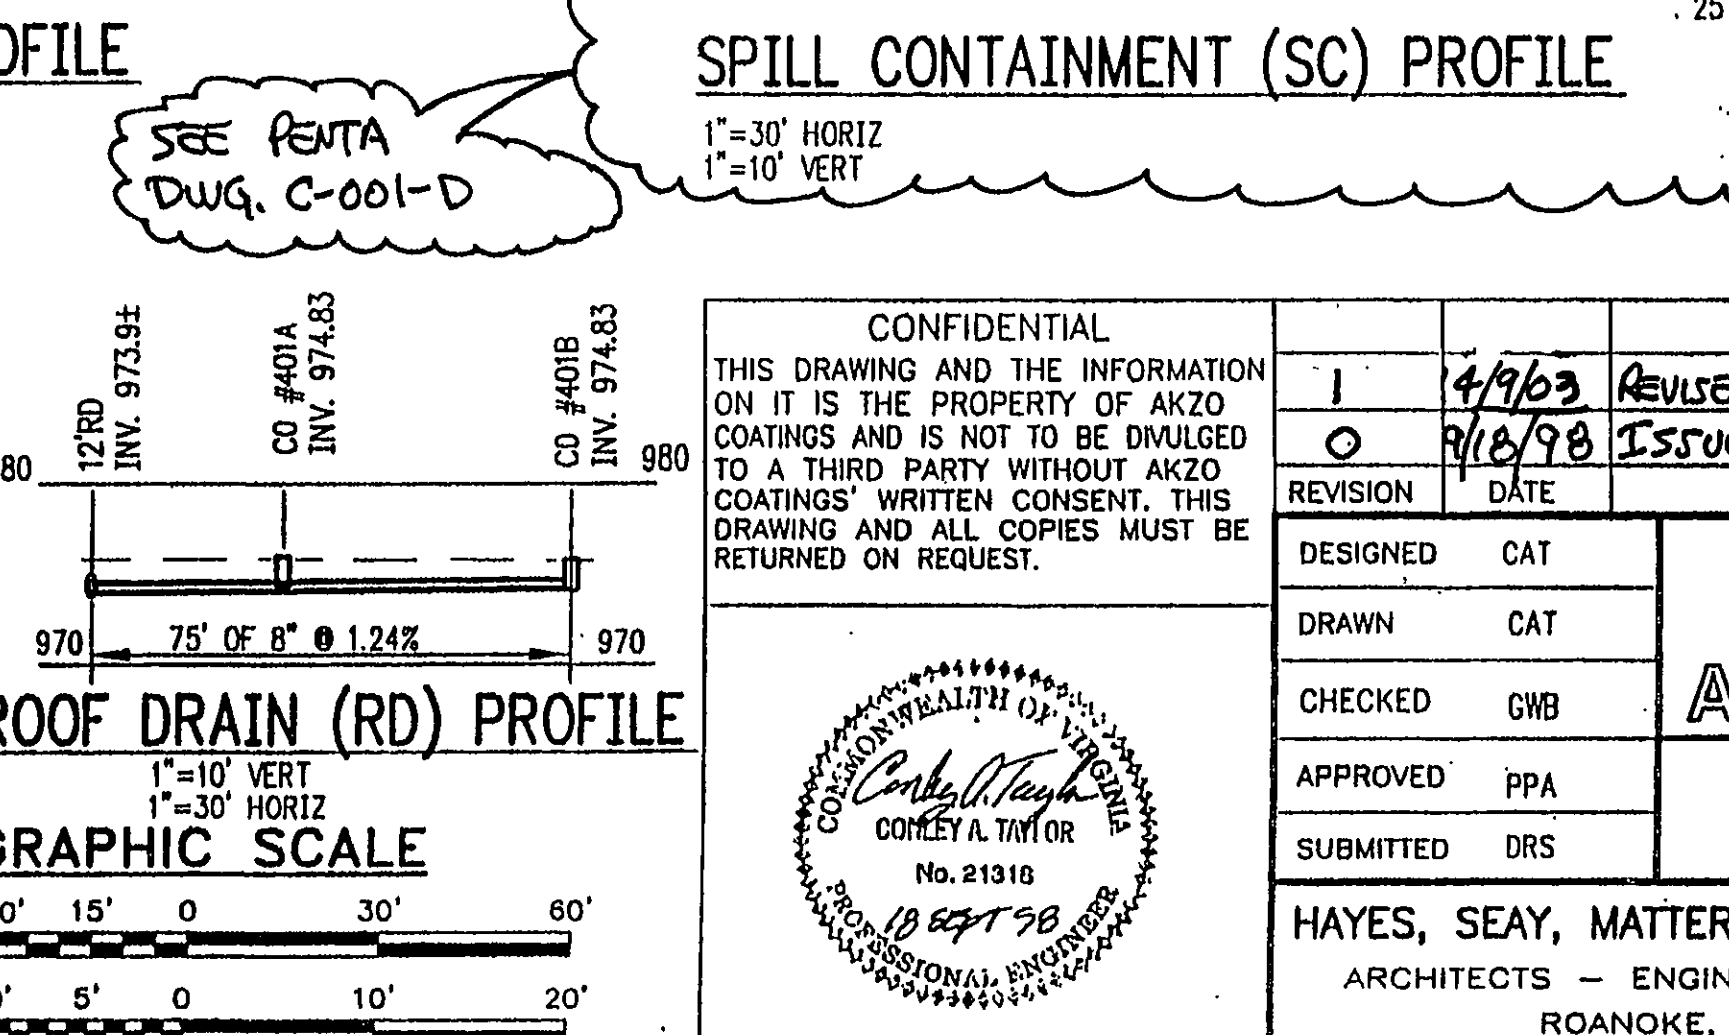
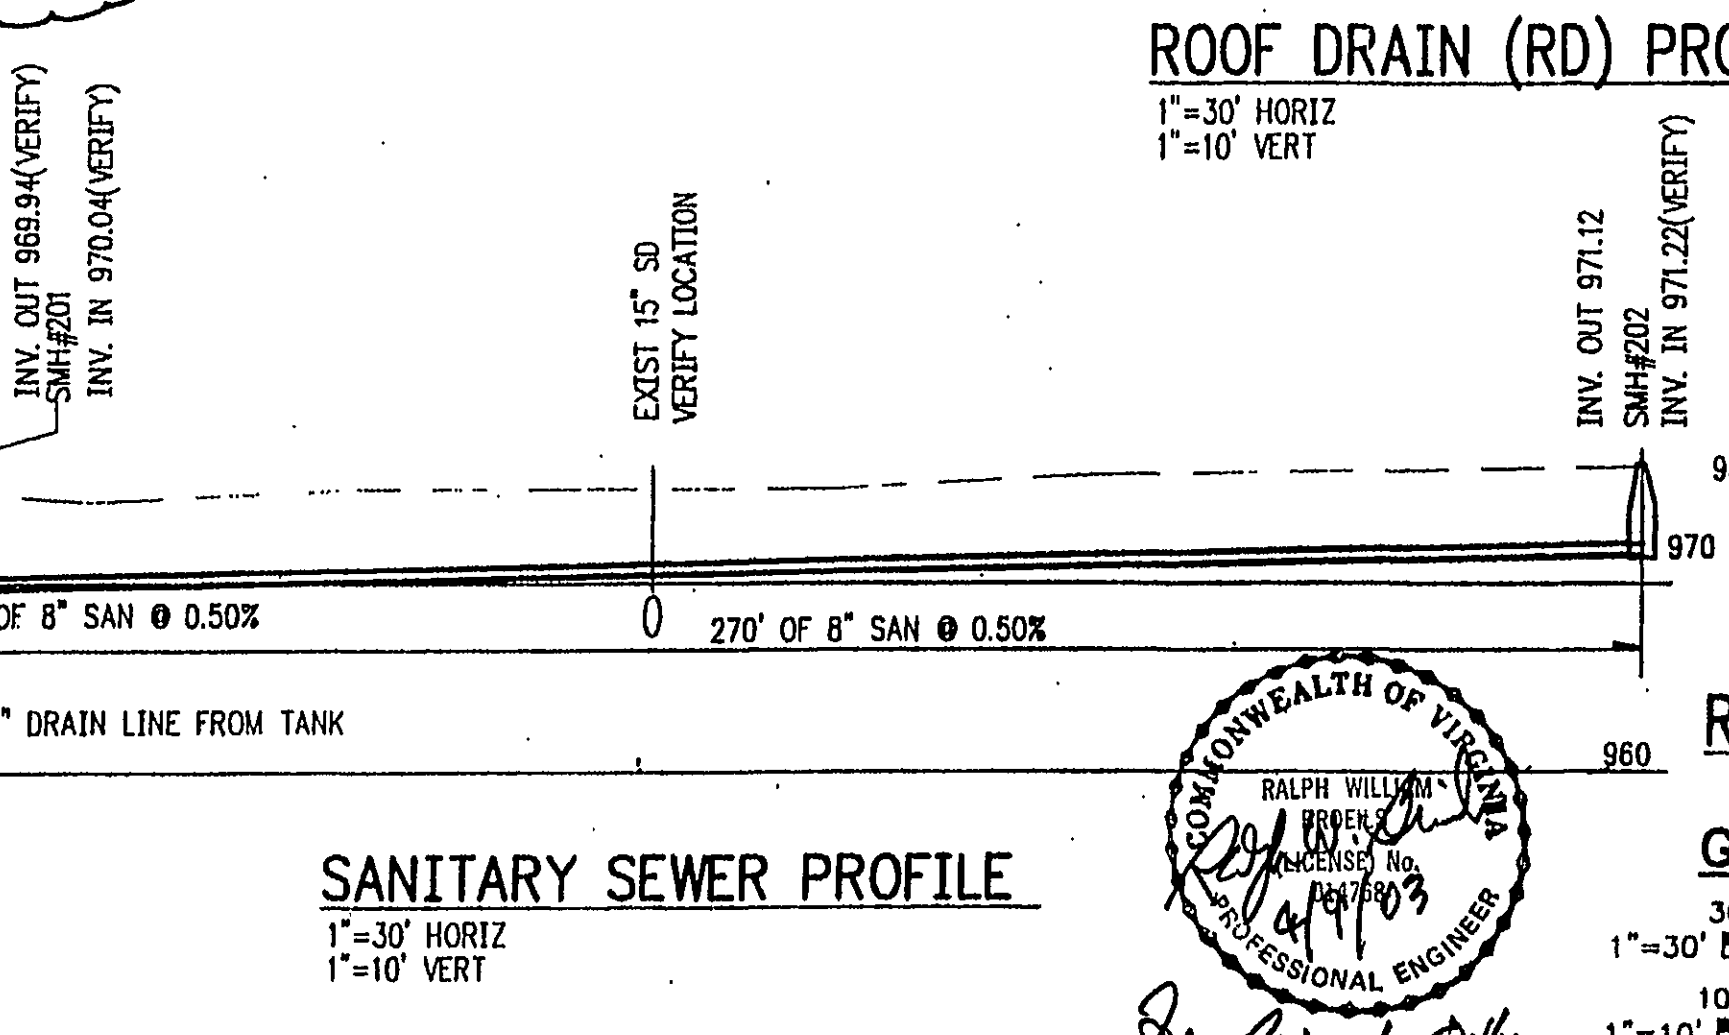
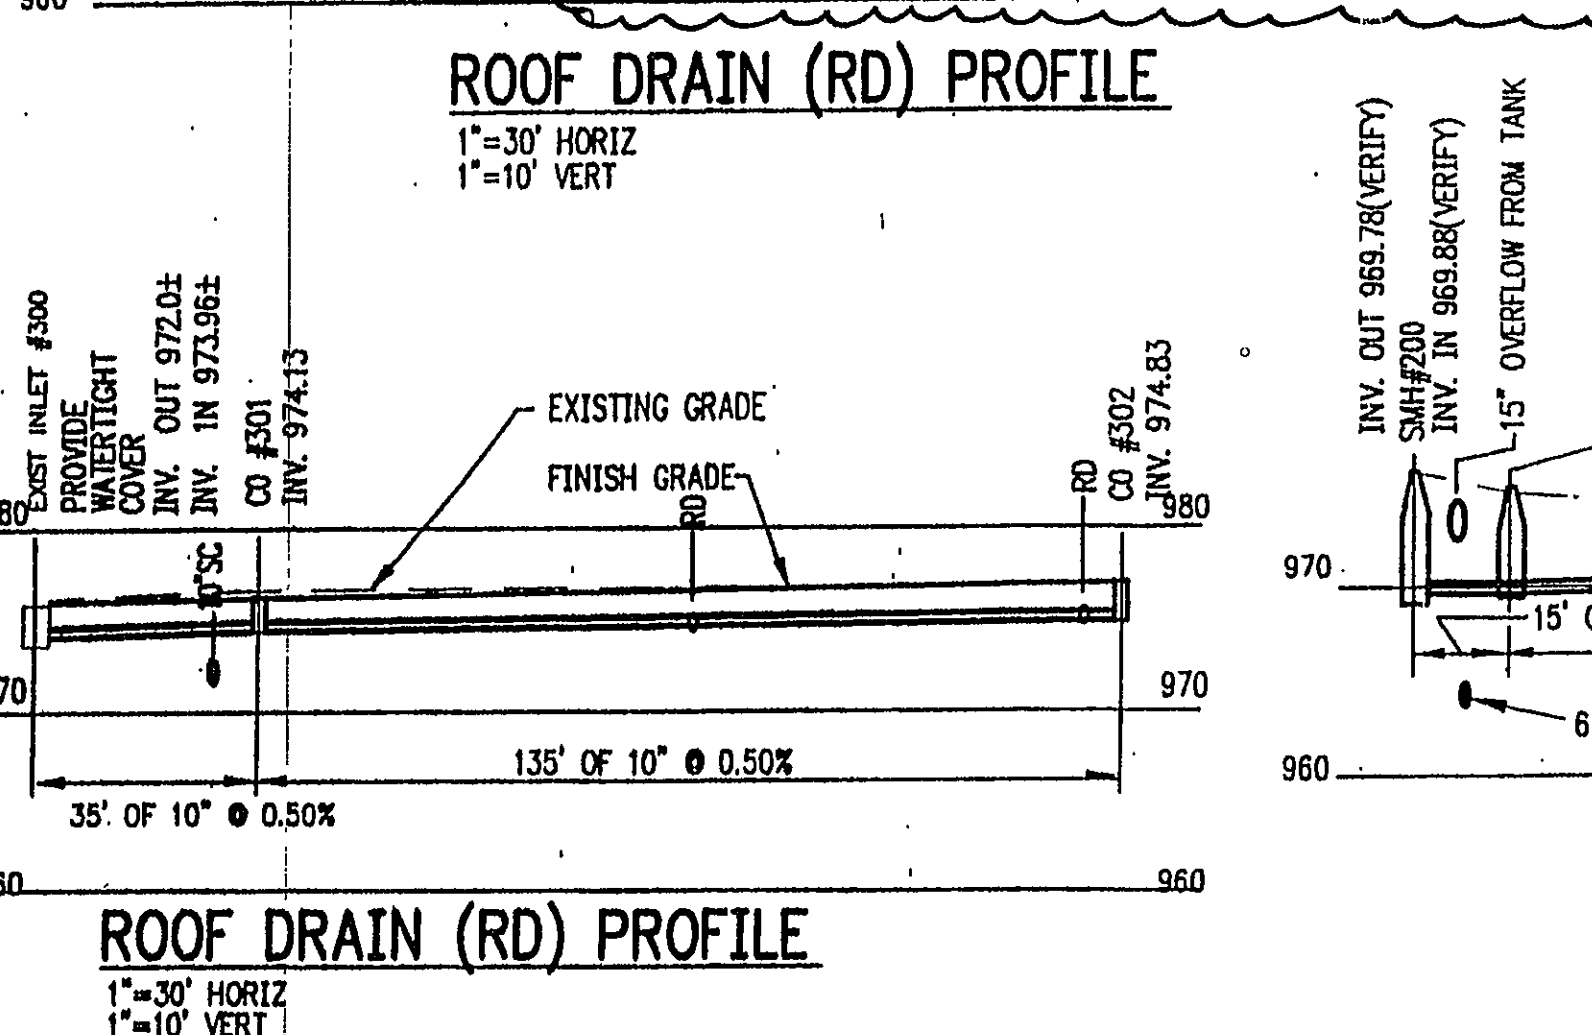
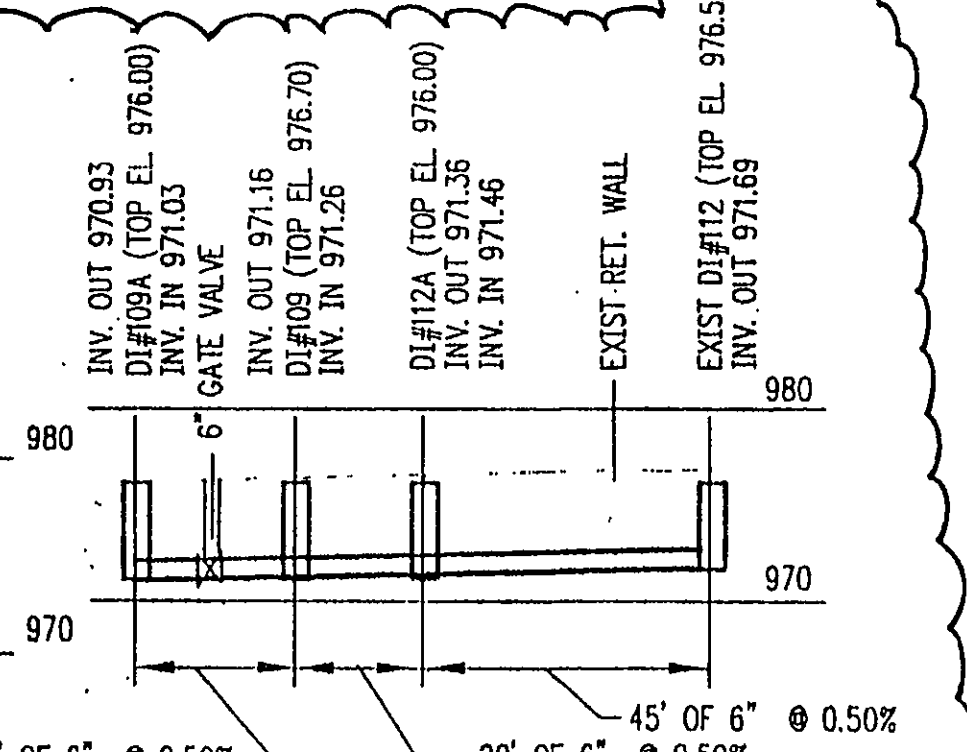
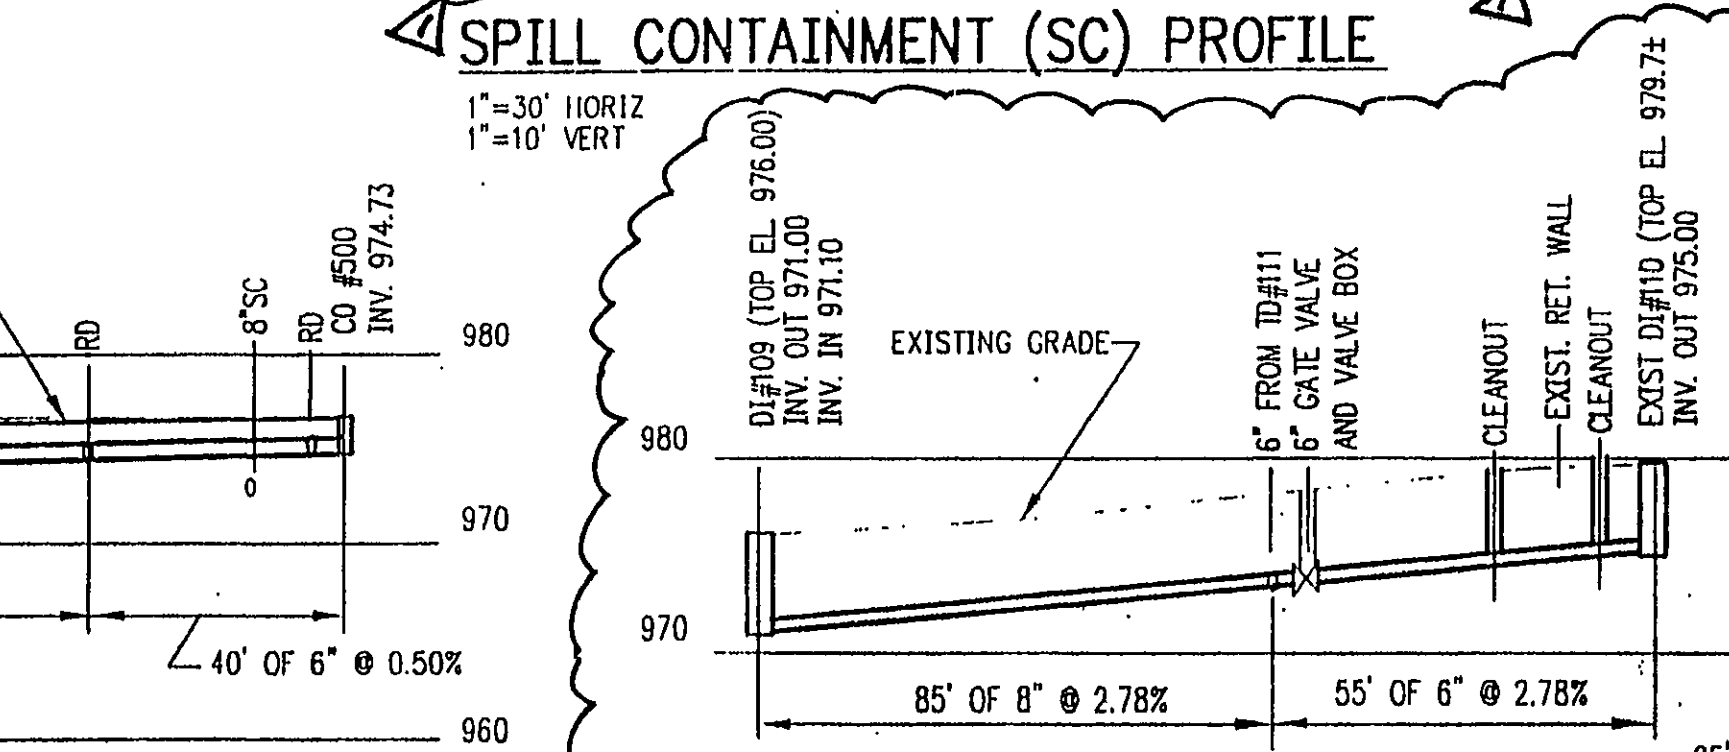
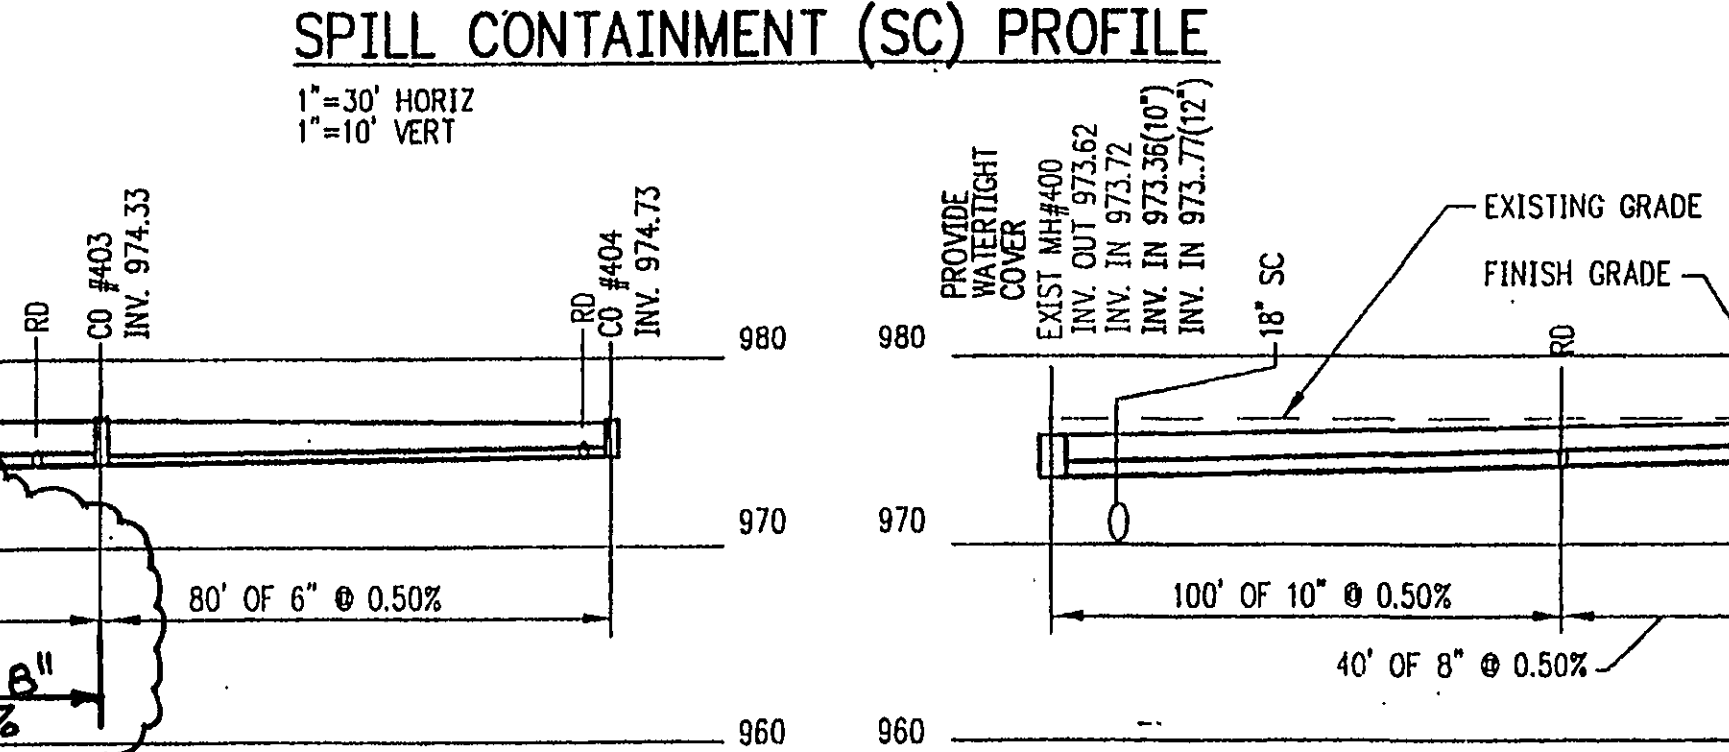
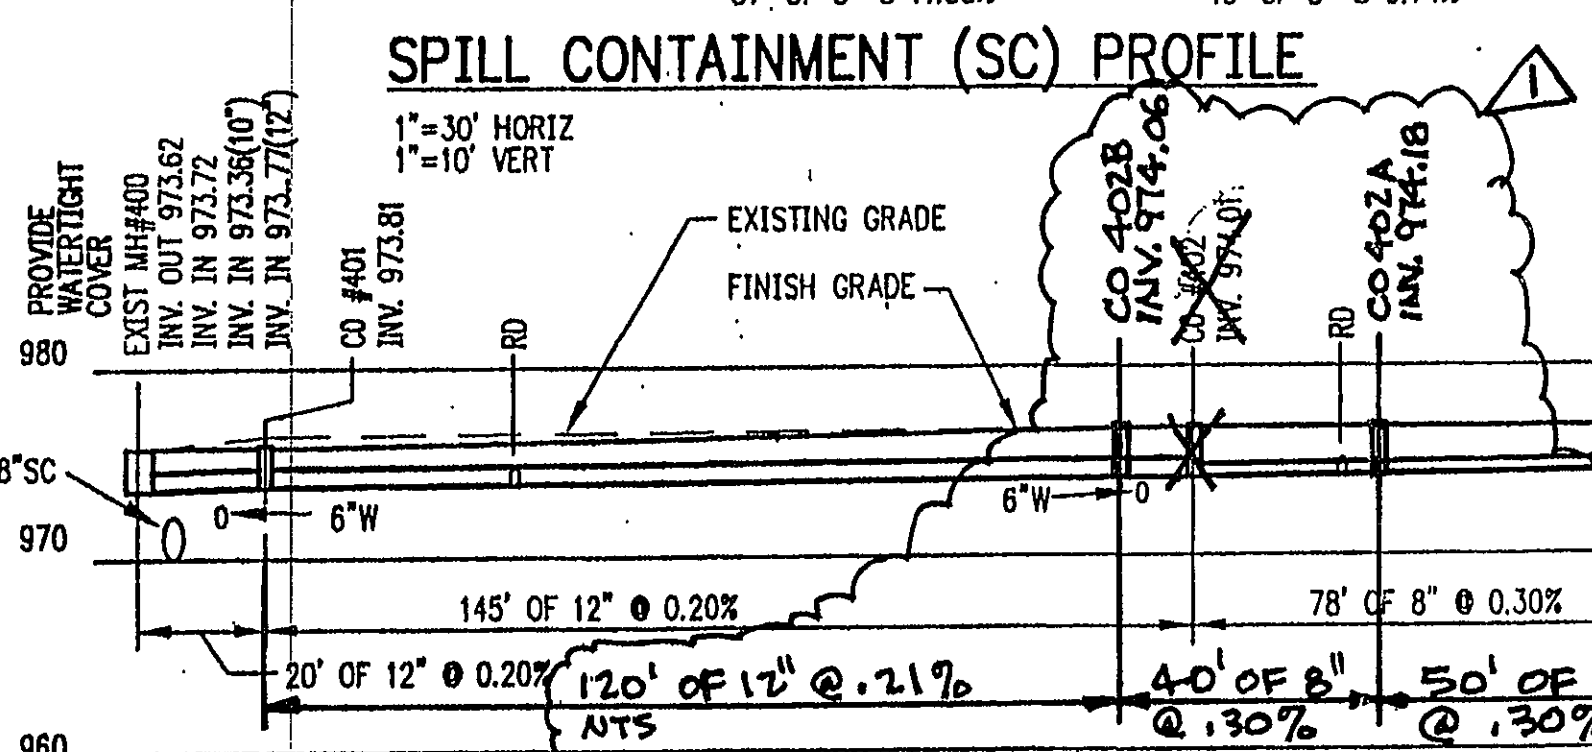
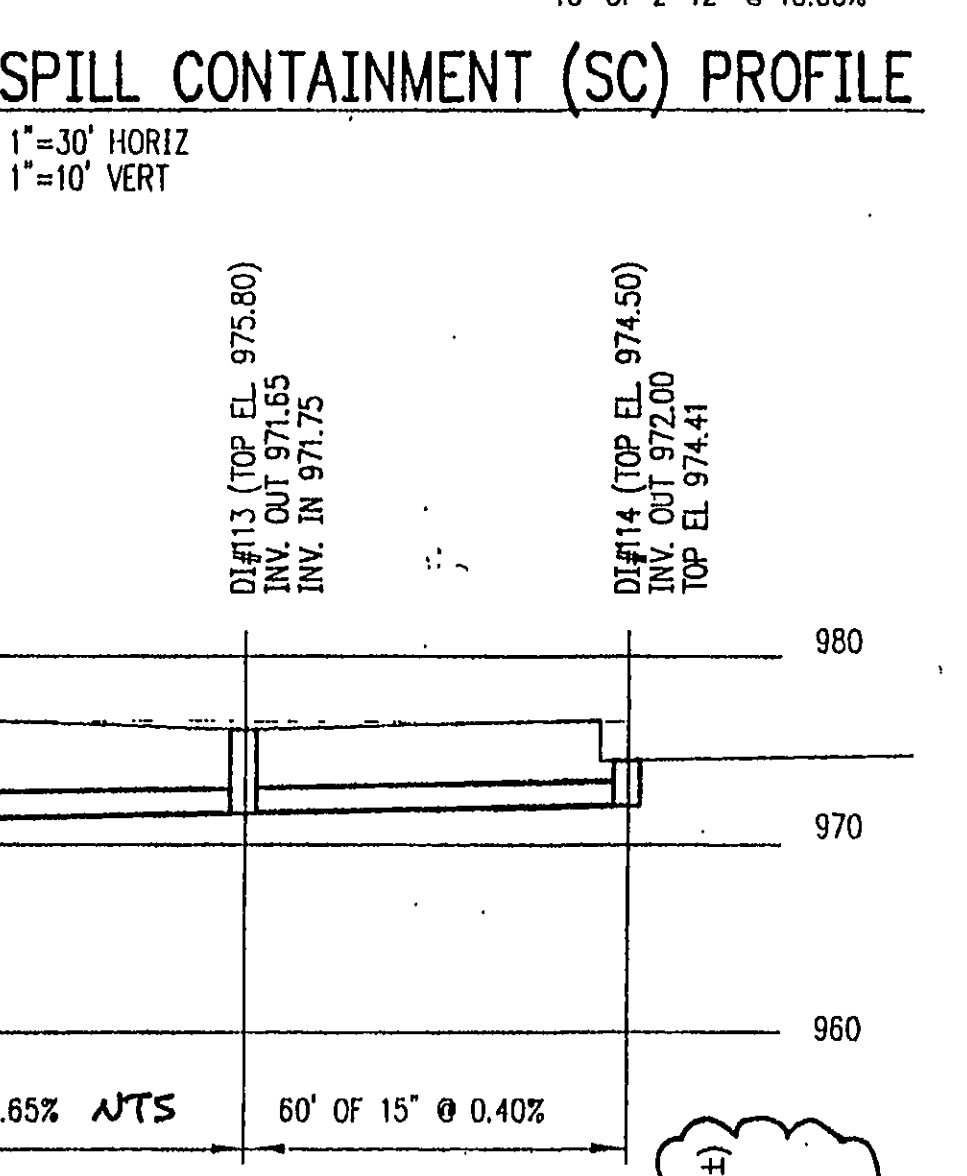
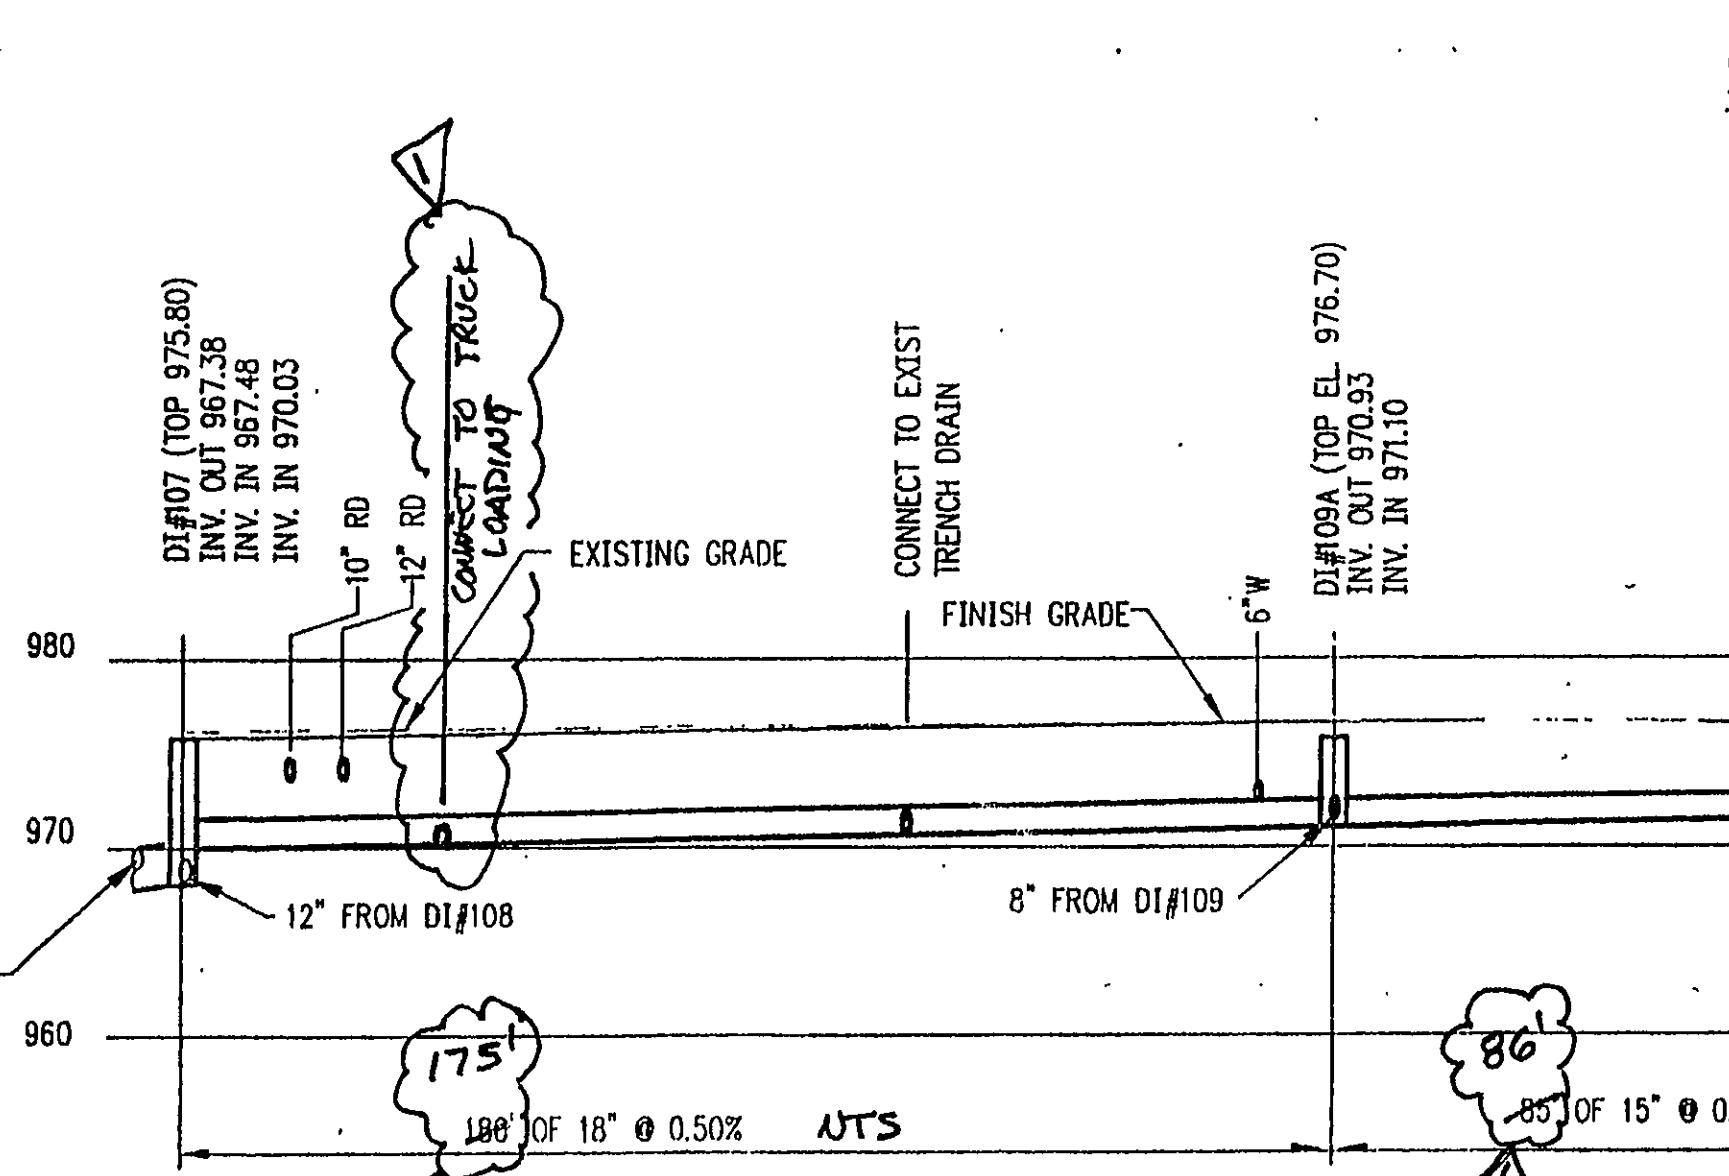
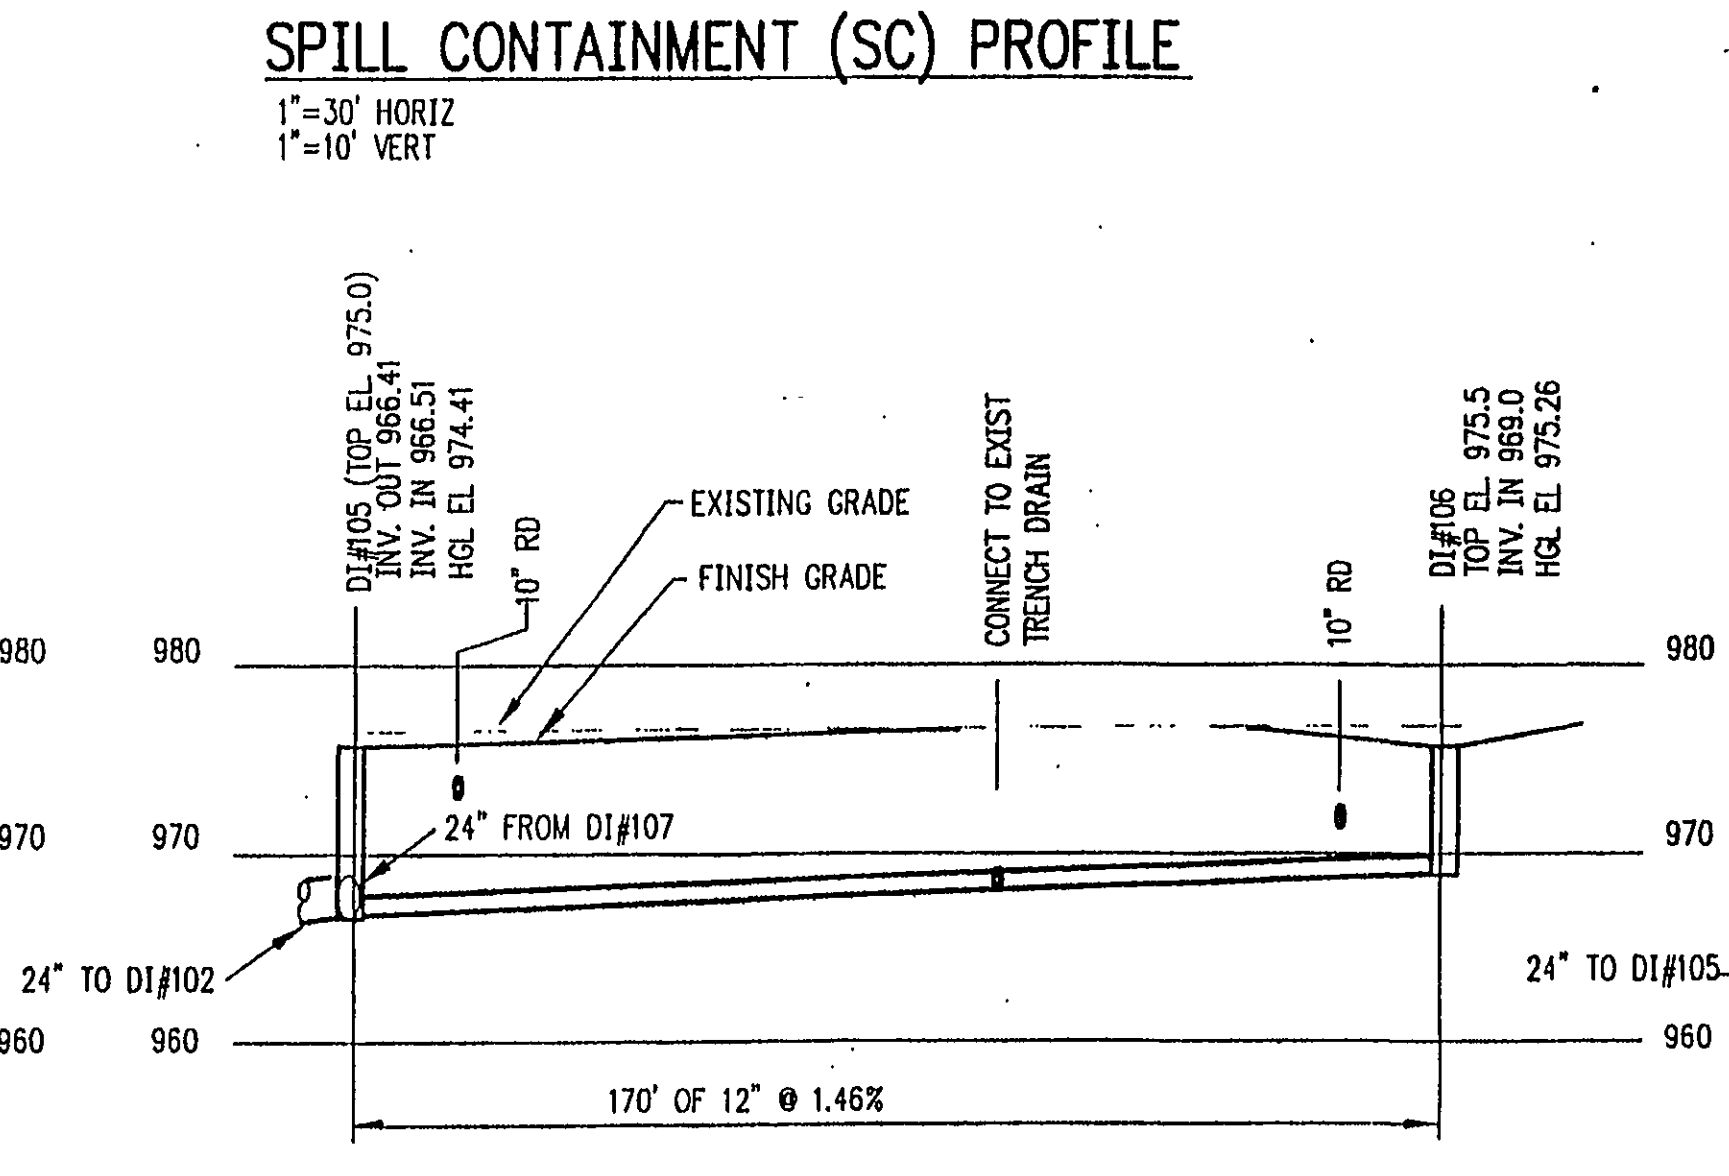


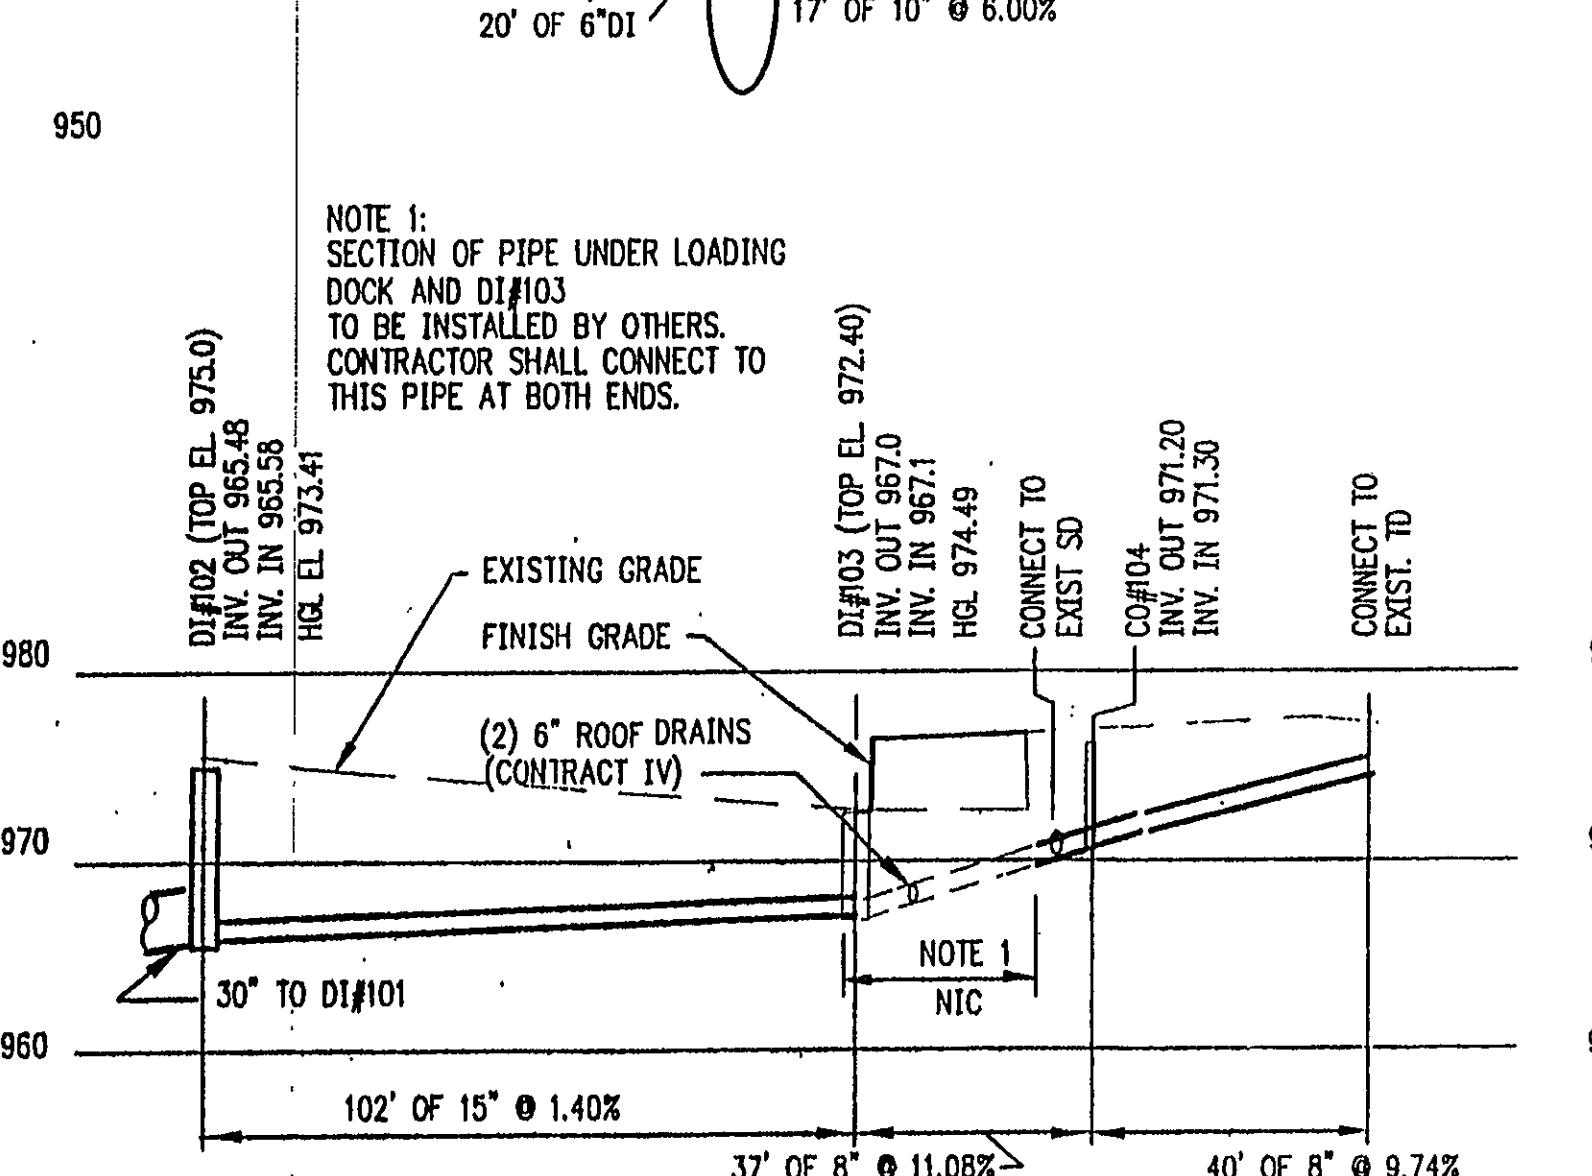

CONFIDENTIAL THIS DRAWING AND THE INFORMATION ON IT IS THE PROPERTY OF AKZO COATINGS AND IS NOT TO BE DIVULGED TO A THIRD PARTY WITHOUT AKZO COATINGS' WRITTEN CONSENT. THIS DRAWING AND ALL COPIES MUST BE RETURNED ON REQUEST.			
REVISION	DATE	DESCRIPTION	BY APP
1	4/9/93	REVISED UG PIPING	
0	9/18/98	ISSUED FOR CONSTRUCTION	
DESIGNED	CAT	 AKZO NOBEL PLANT UPGRADES AKZO NOBEL PLANT ROANOKE, VIRGINIA	
DRAWN	CAT		
CHECKED	GWB		
APPROVED	PPA		
SUBMITTED	DRS		
HAYES, SEAY, MATTERN & MATTERN, INC.		CIVIL PROFILES	
ARCHITECTS - ENGINEERS - PLANNERS		SCALE AS NOTED	COMM. NO. 6345
ROANOKE, VIRGINIA		DATE 18 SEPT 1998	SHEET C4

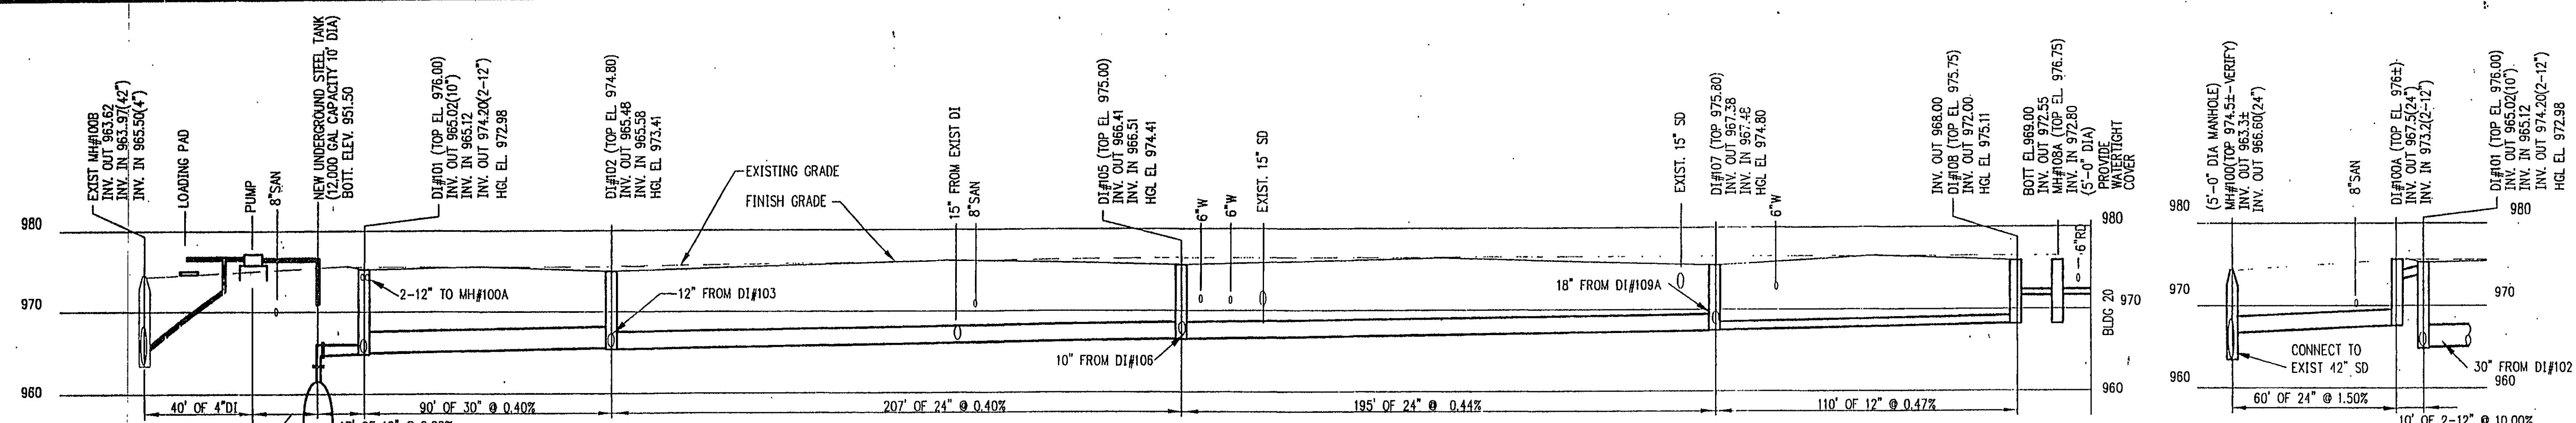