




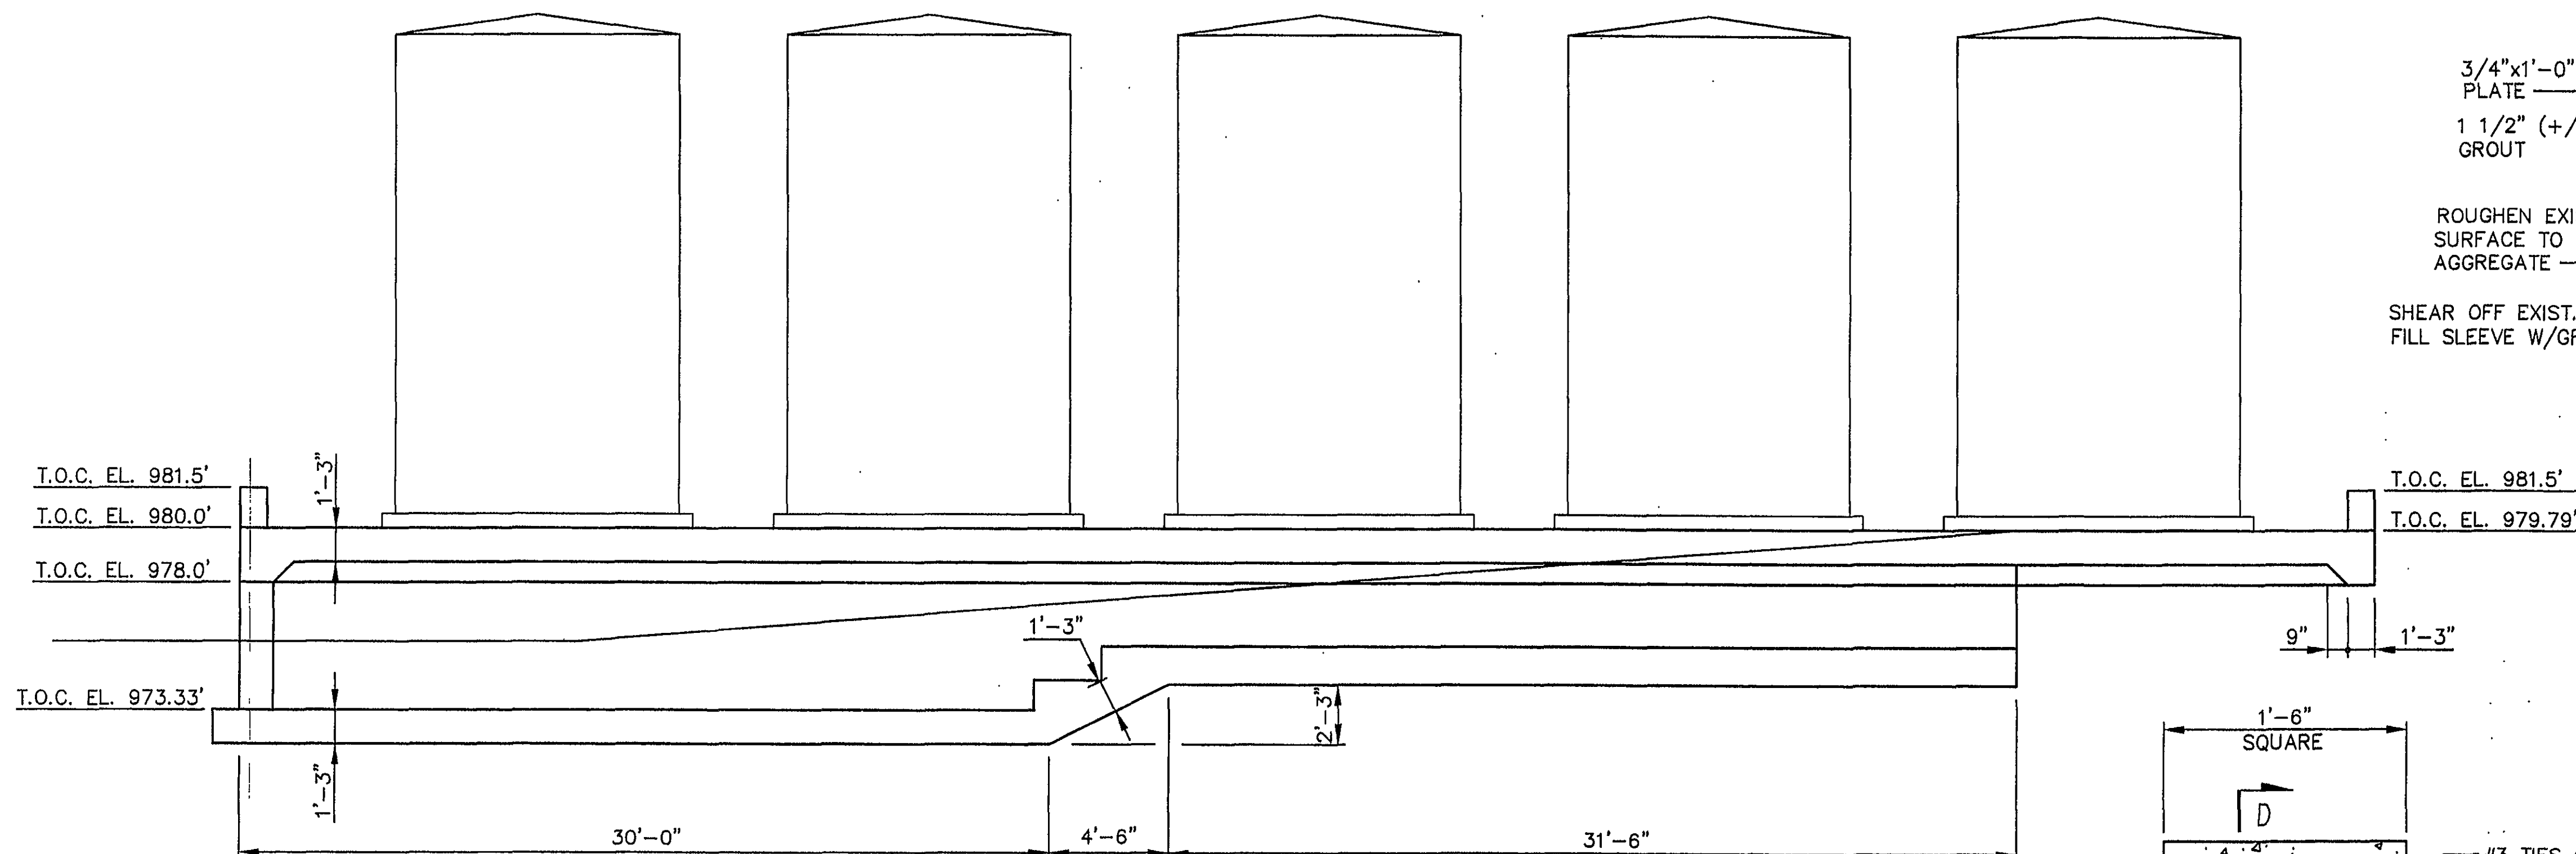


ELEVATION LOOKING NORTH
SCALE: 1/4" = 1'-0"

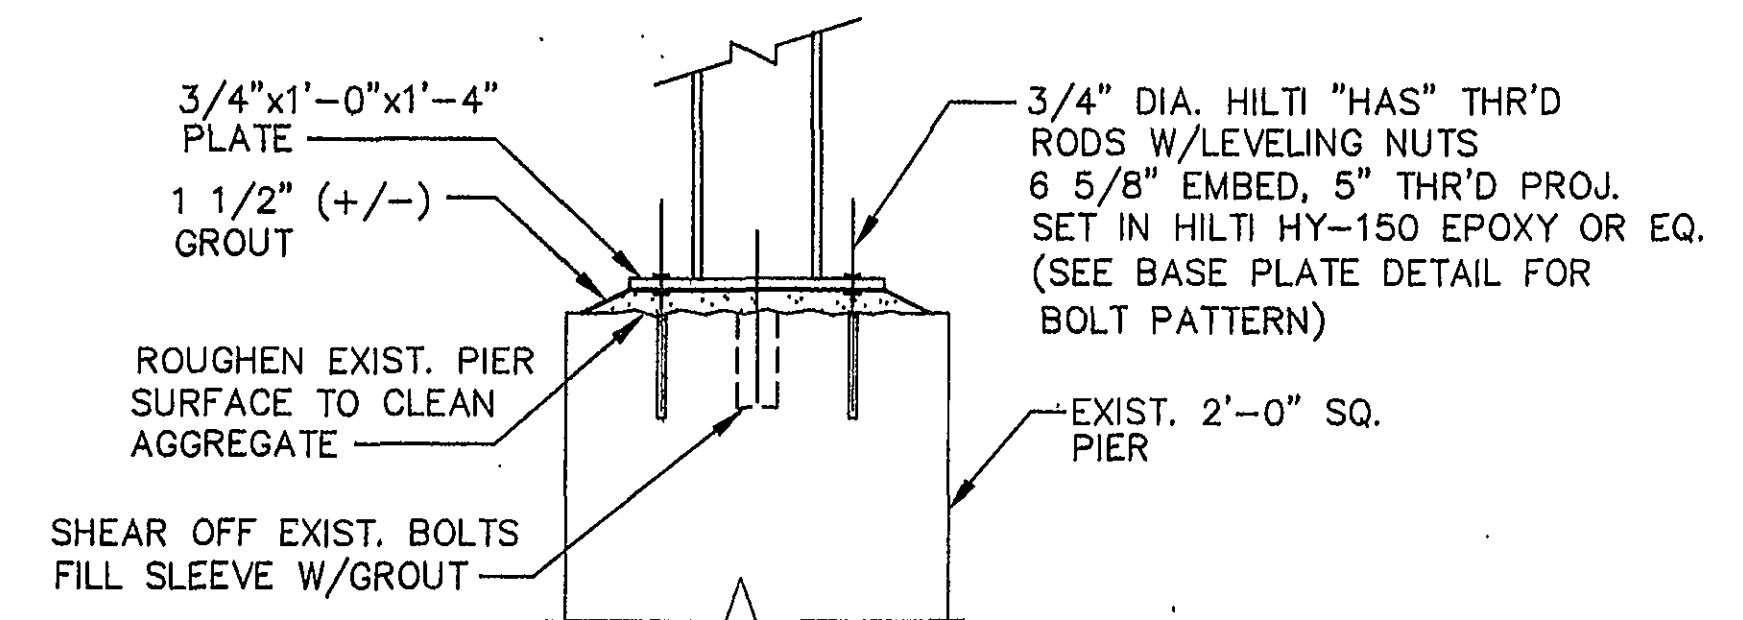


DETAIL 1
PIPE RACK ANCHOR TO EXIST. PIER
SCALE: 1" = 1'-0"

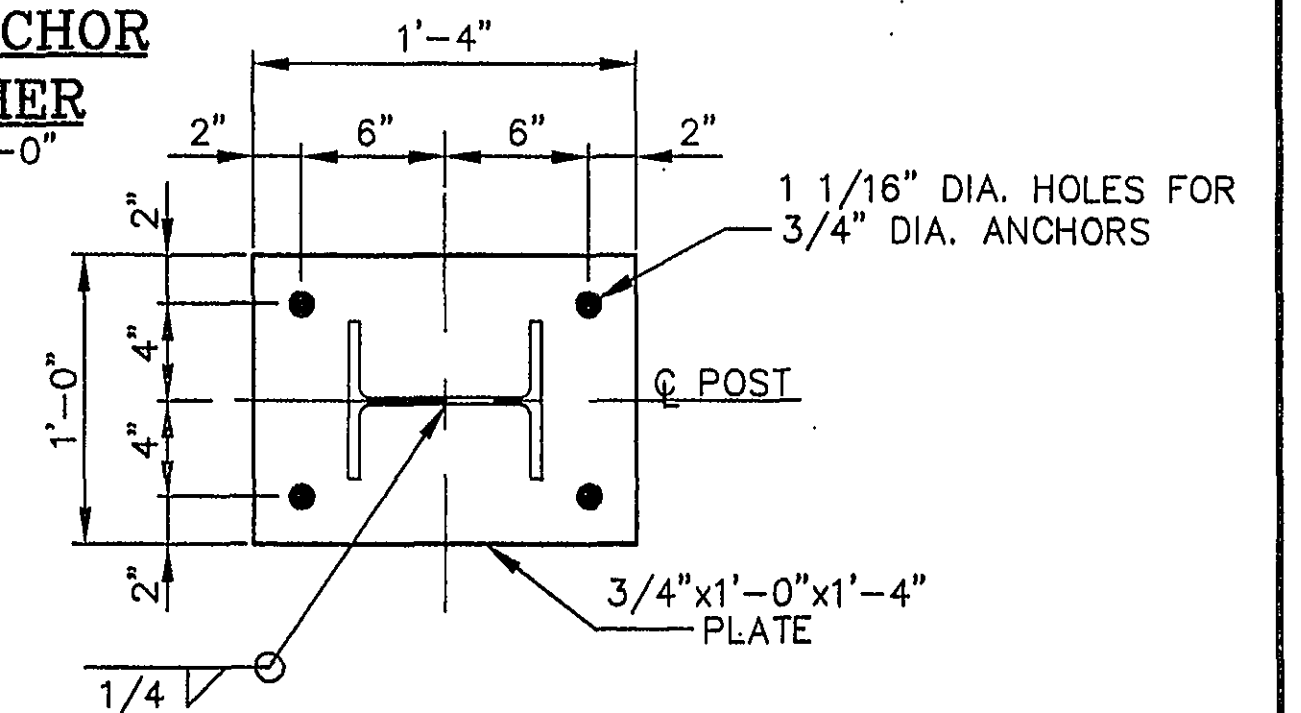


TYP. BASE PLATE DETAIL
SCALE: 1 1/2" = 1'-0"

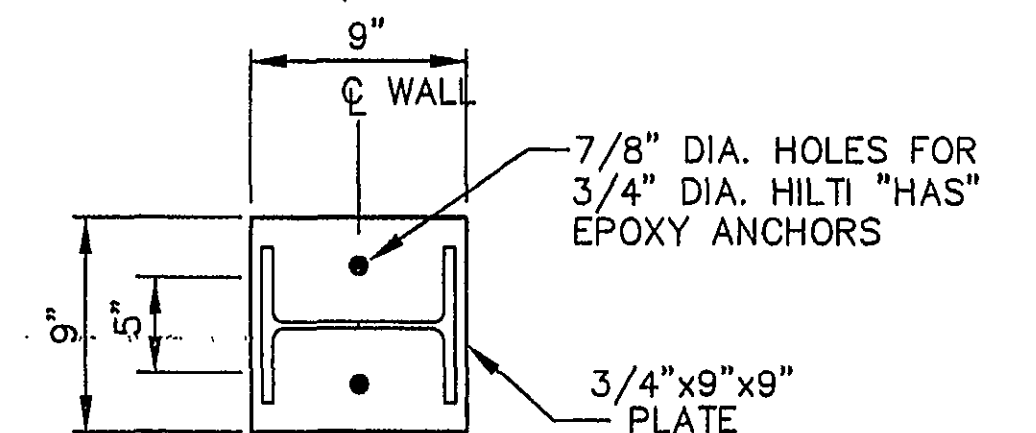


TYPE 2
BASE PLATE DETAIL
SCALE: 1 1/2" = 1'-0"

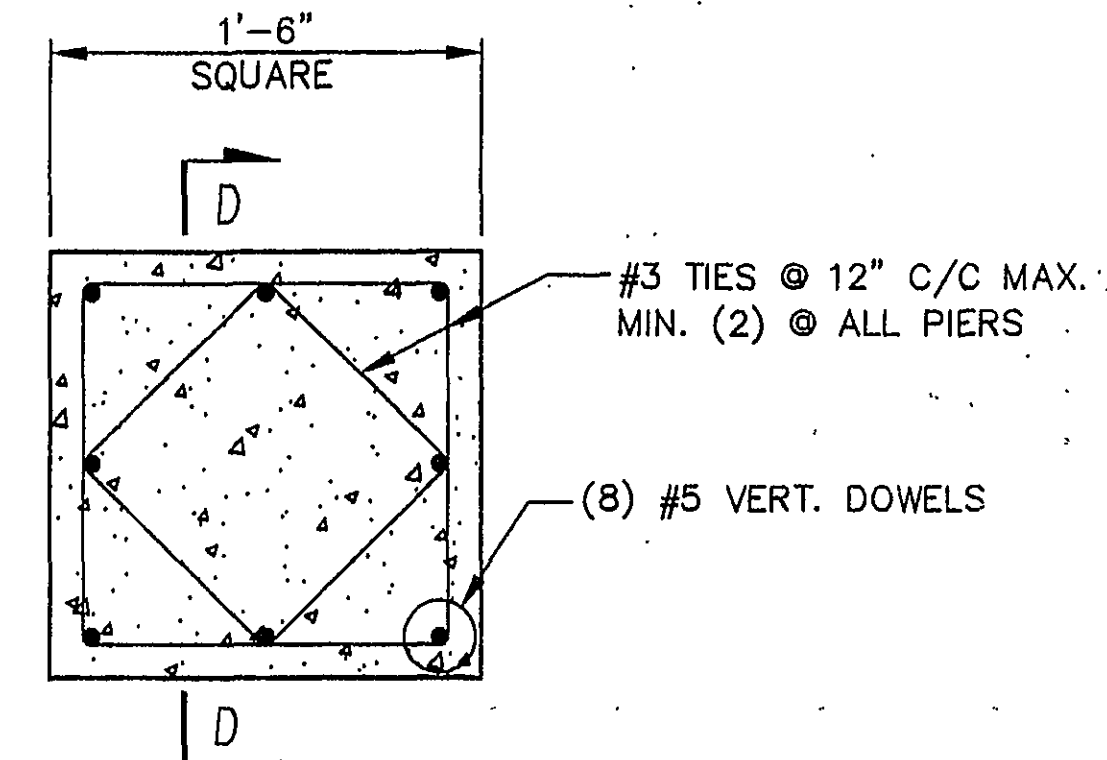


PIER DETAIL
SCALE: 1 1/2" = 1'-0"

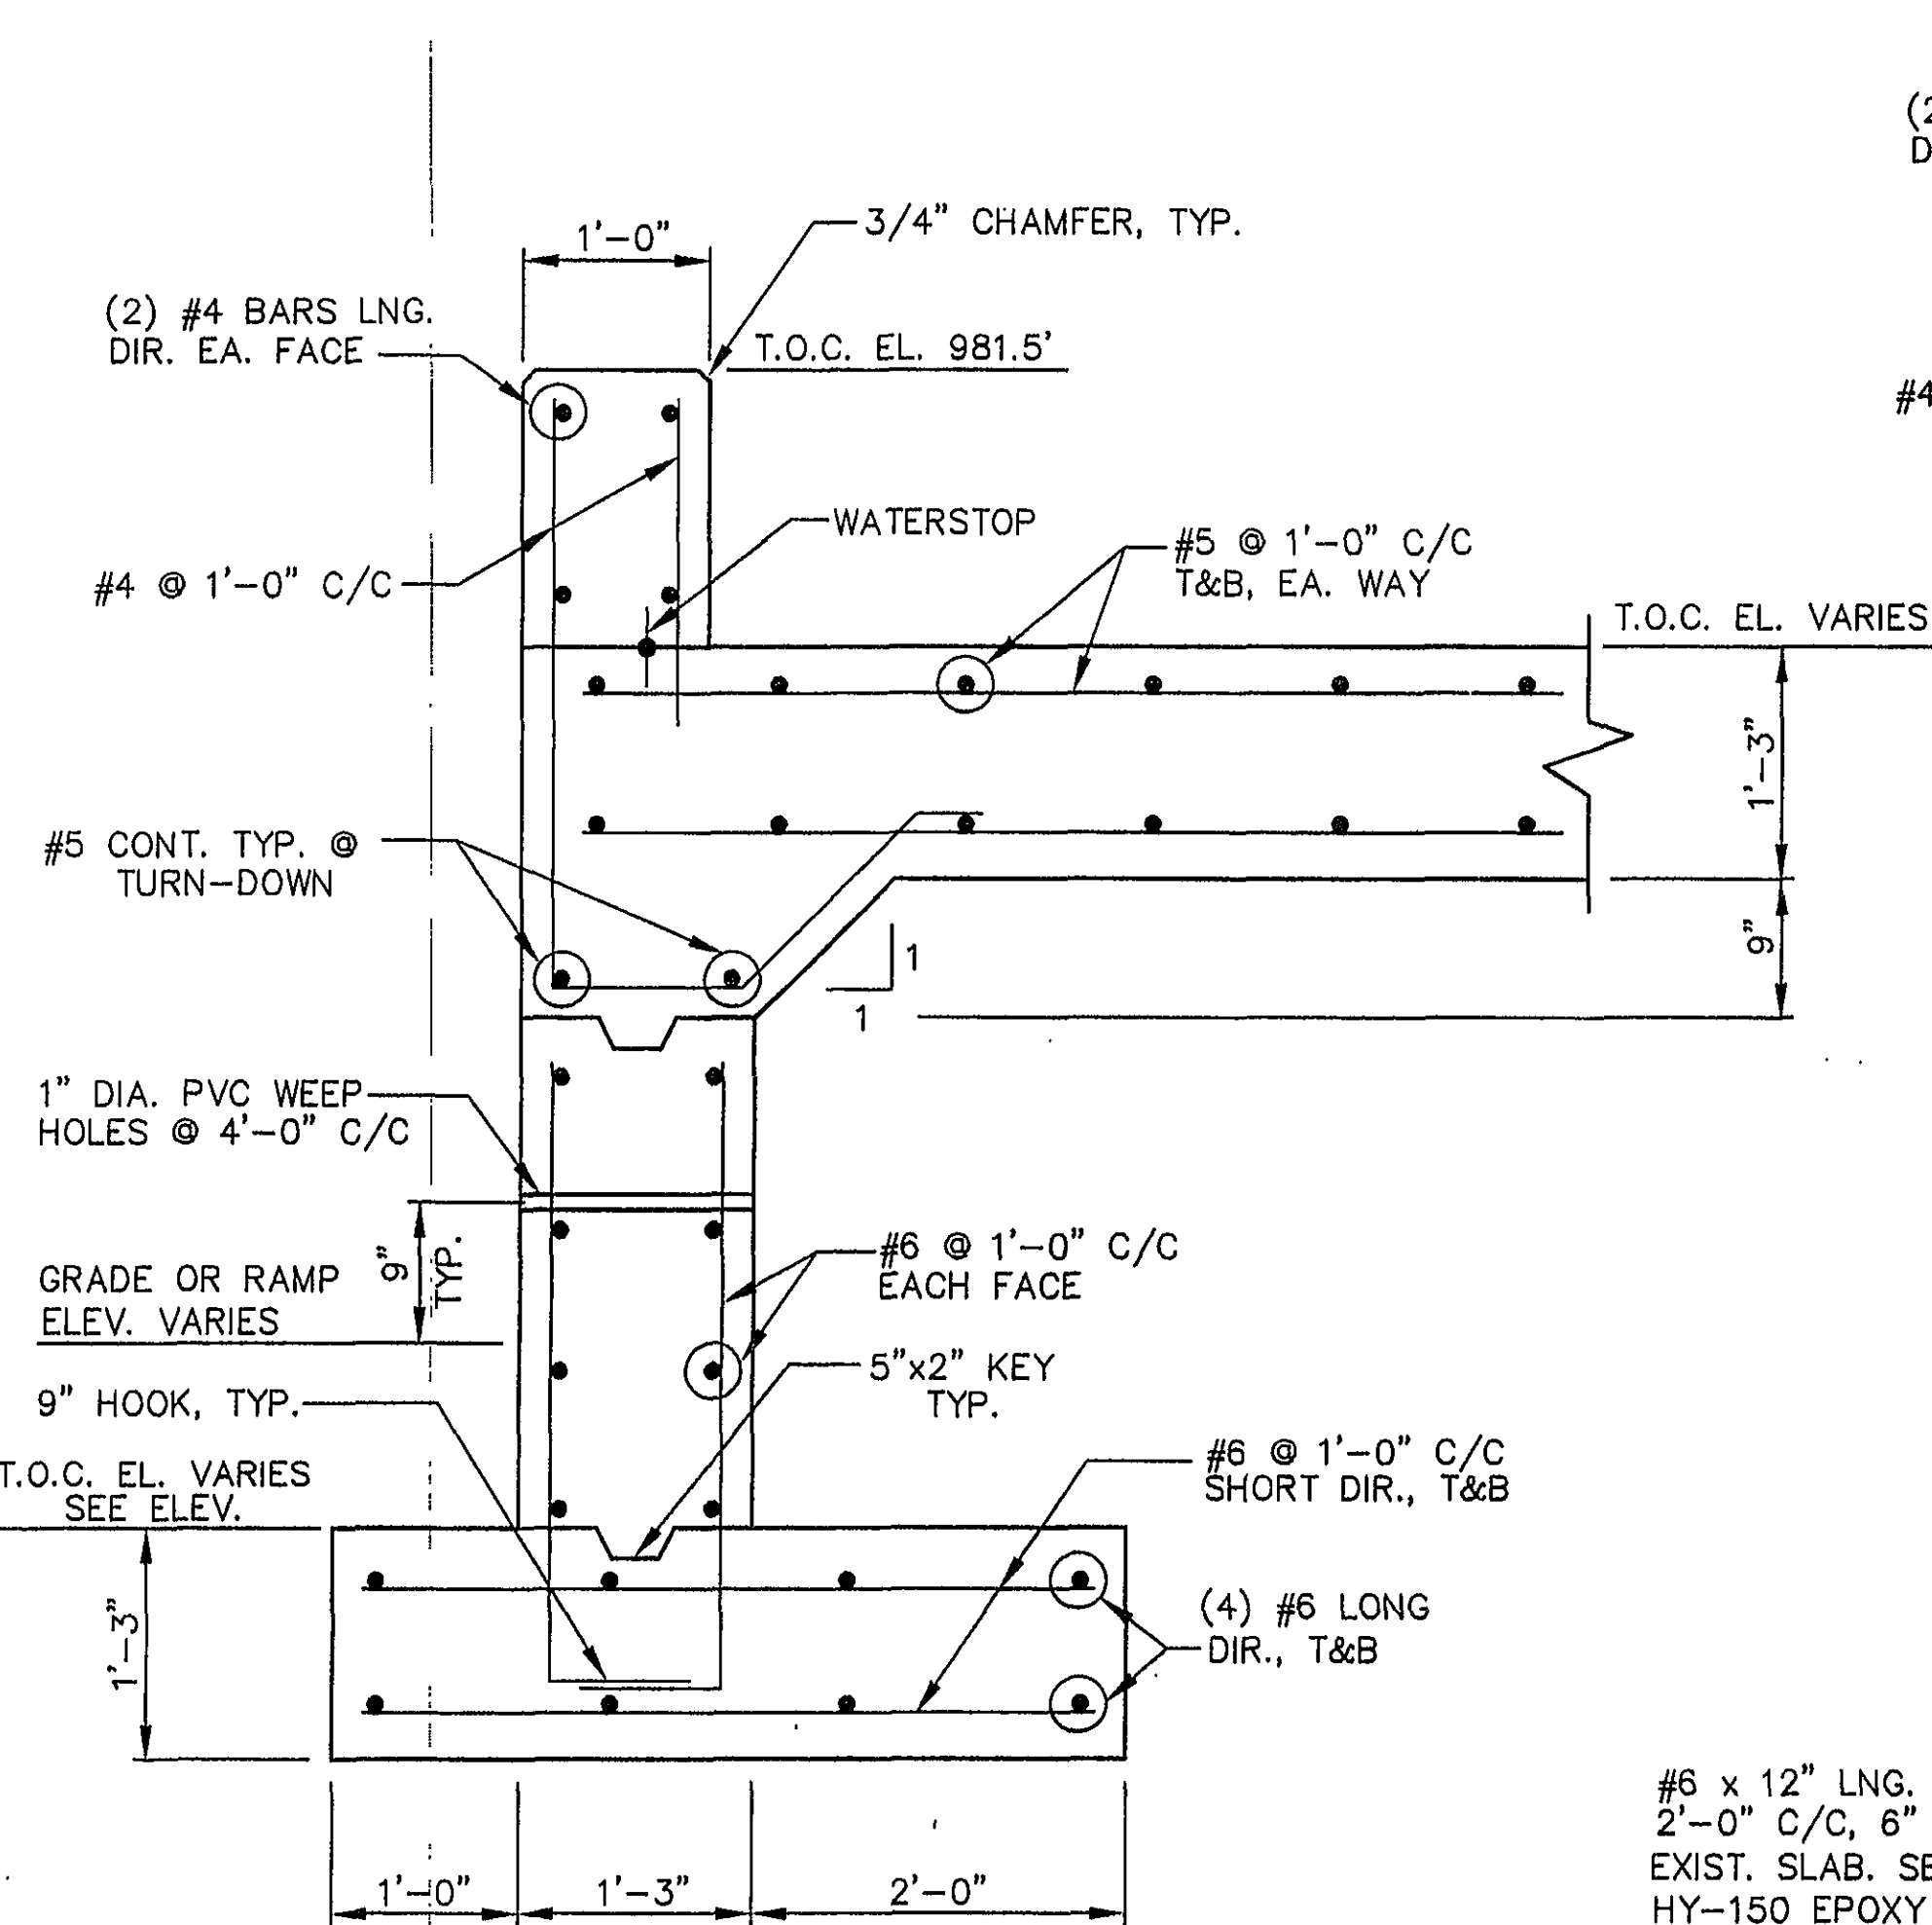


SECTION A
SCALE: 1" = 1'-0"

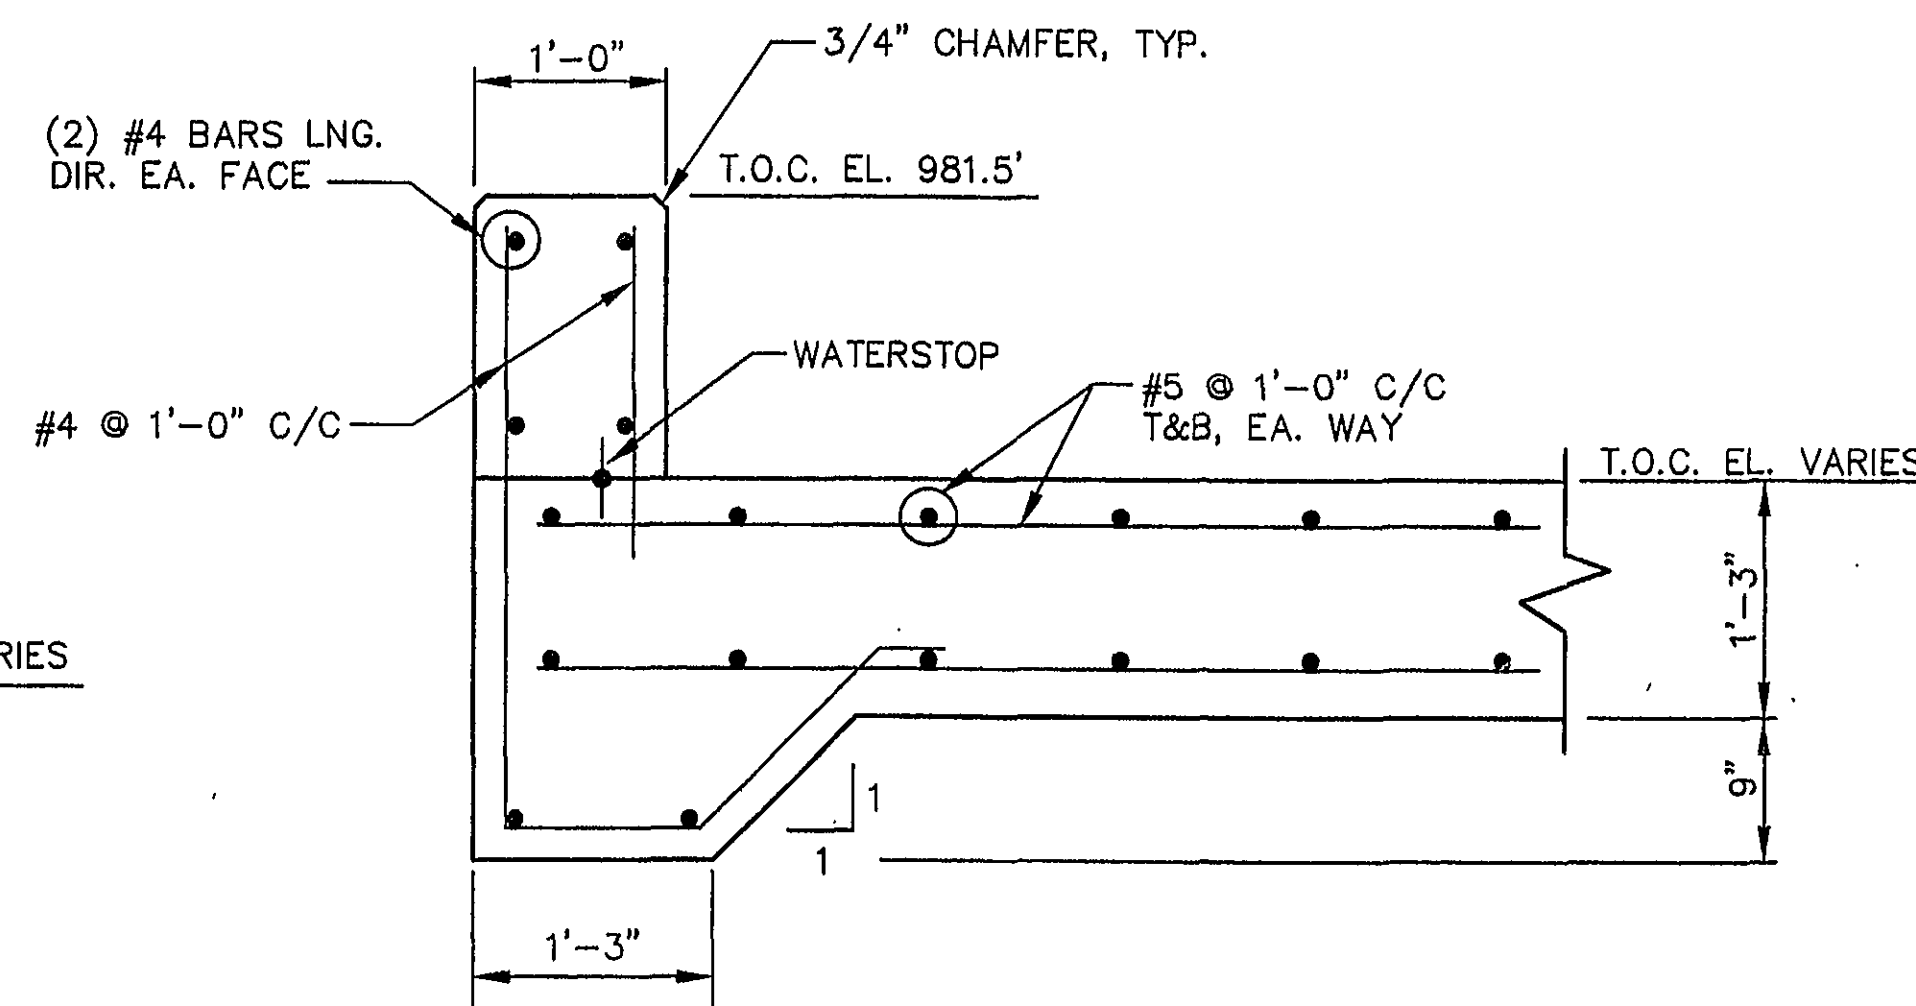


TYP. TURN-DOWN SECTION
SCALE: 1" = 1'-0"

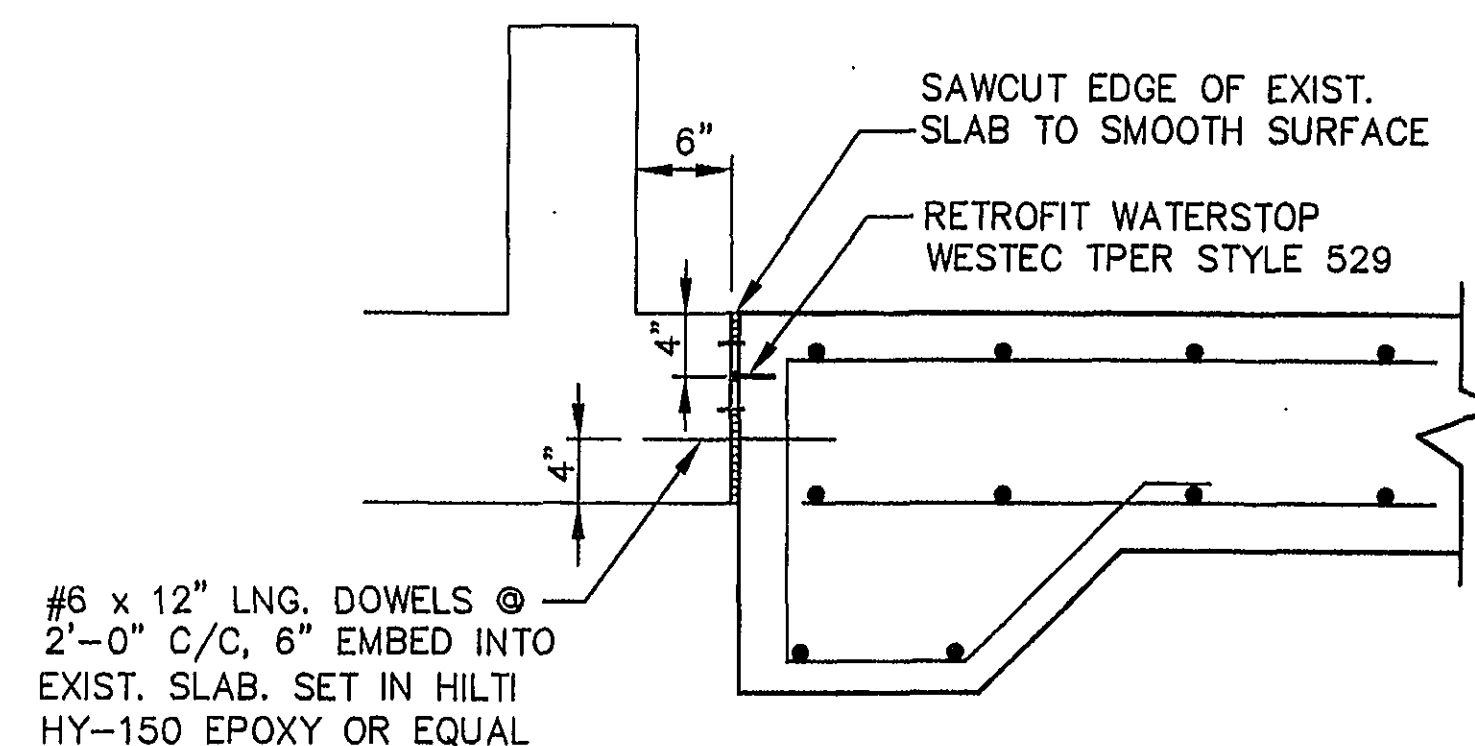


SECTION C
SCALE: 1" = 1'-0"

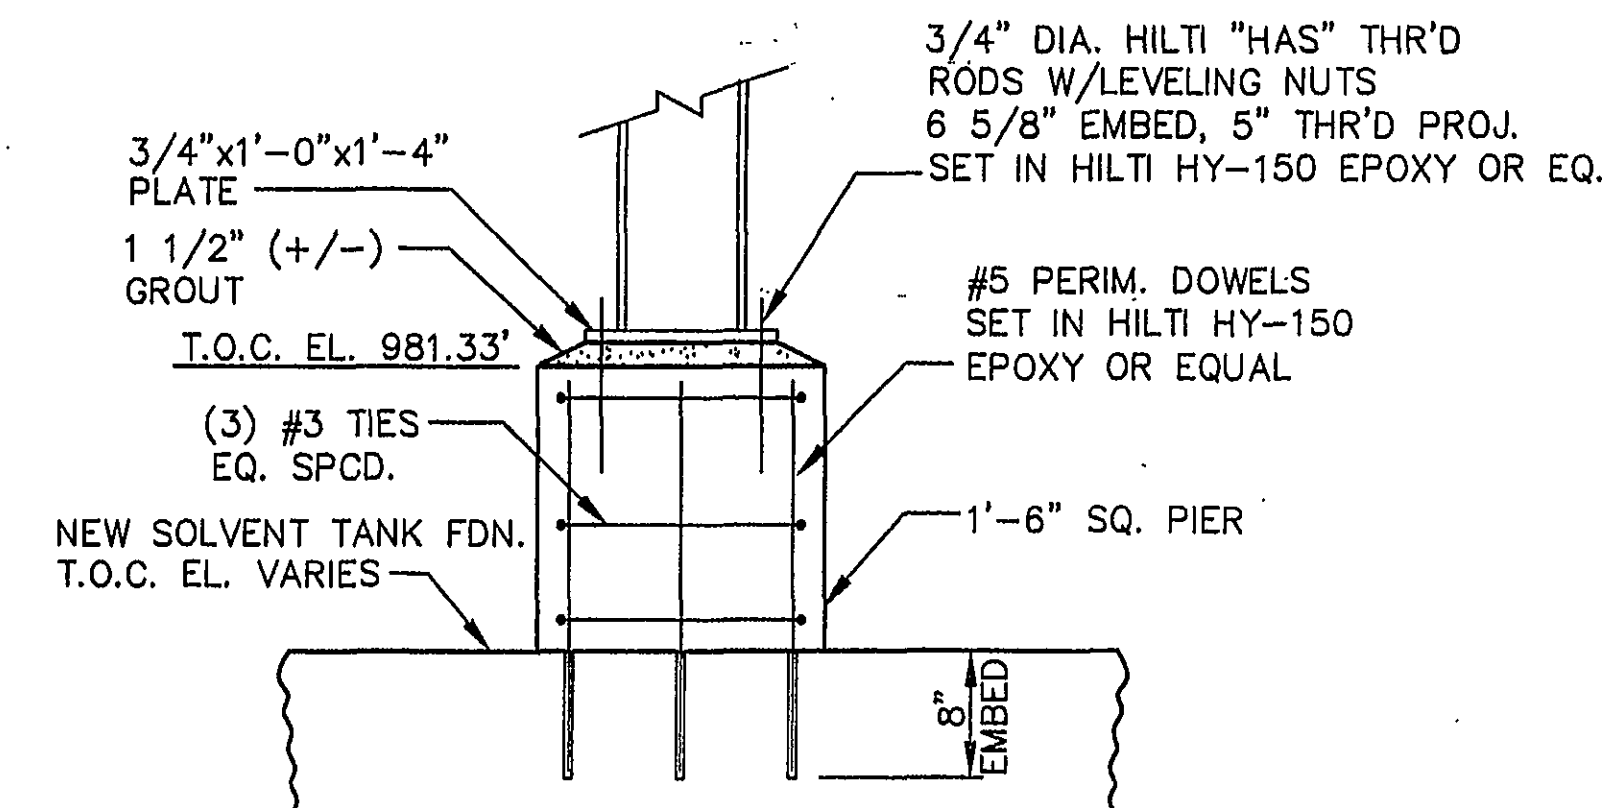

SECTION D
SCALE: 1" = 1'-0"

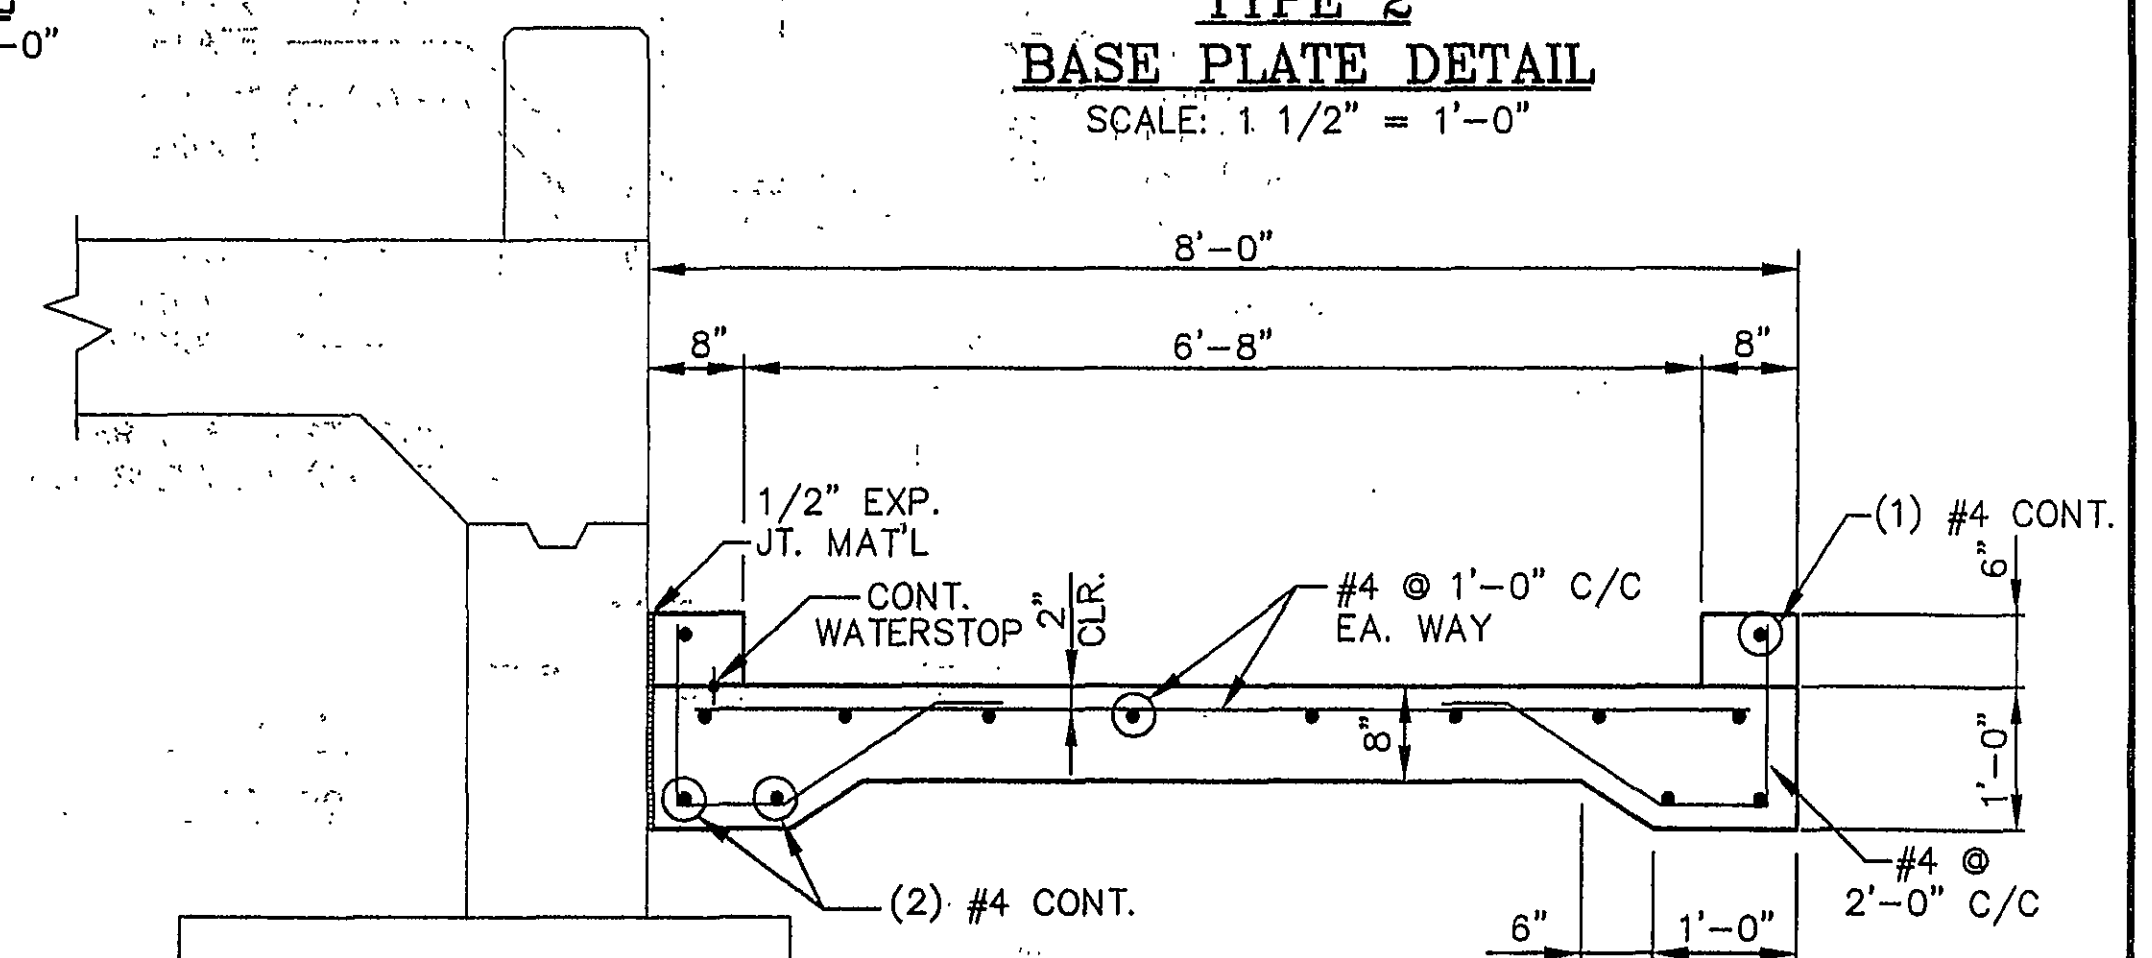

SECTION B
SCALE: 3/4" = 1'-0"

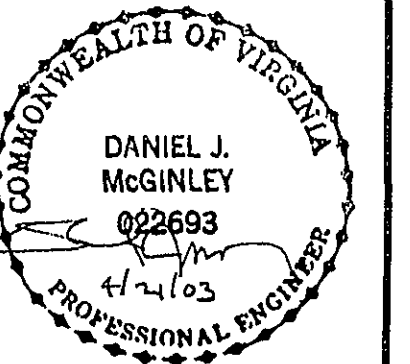

ISSUED FOR CONSTRUCTION		TOB	4/21/03	DJM
REV	DESCRIPTION	BY	DATE	APPROVAL
0	THIS DRAWING IS THE PROPERTY OF PENTA ENG. THE INFORMATION CONTAINED HEREON MAY NOT BE USED OR COPIED IN ANY MANNER WITHOUT THE WRITTEN PERMISSION OF THE OWNER.	PREPARED BY	PENTA ENGINEERING, P.A. 7900 NORTH POINT BLVD. WINSTON-SALEM, NC 27108	
SCALE	1/4" = 1'-0"	DATE	3/3/03	
DESIGNED BY	JFM	3/3/03		
DRAWN BY	TOB	3/3/03		
CHECKED BY	JFM	4/9/03		
APPROVAL	DJM	4/16/03		
CAD FILE NUMBER	533S003D	PROJECT NO.	83533	
		CLIENT NO.	83533-S-003-D	
		DRAWING NO.		REV. NO.
				0

AKZO NOBEL
ROANOKE, VA.

SOLVENT TANK CONTAINMENT
SECTIONS & DETAILS