




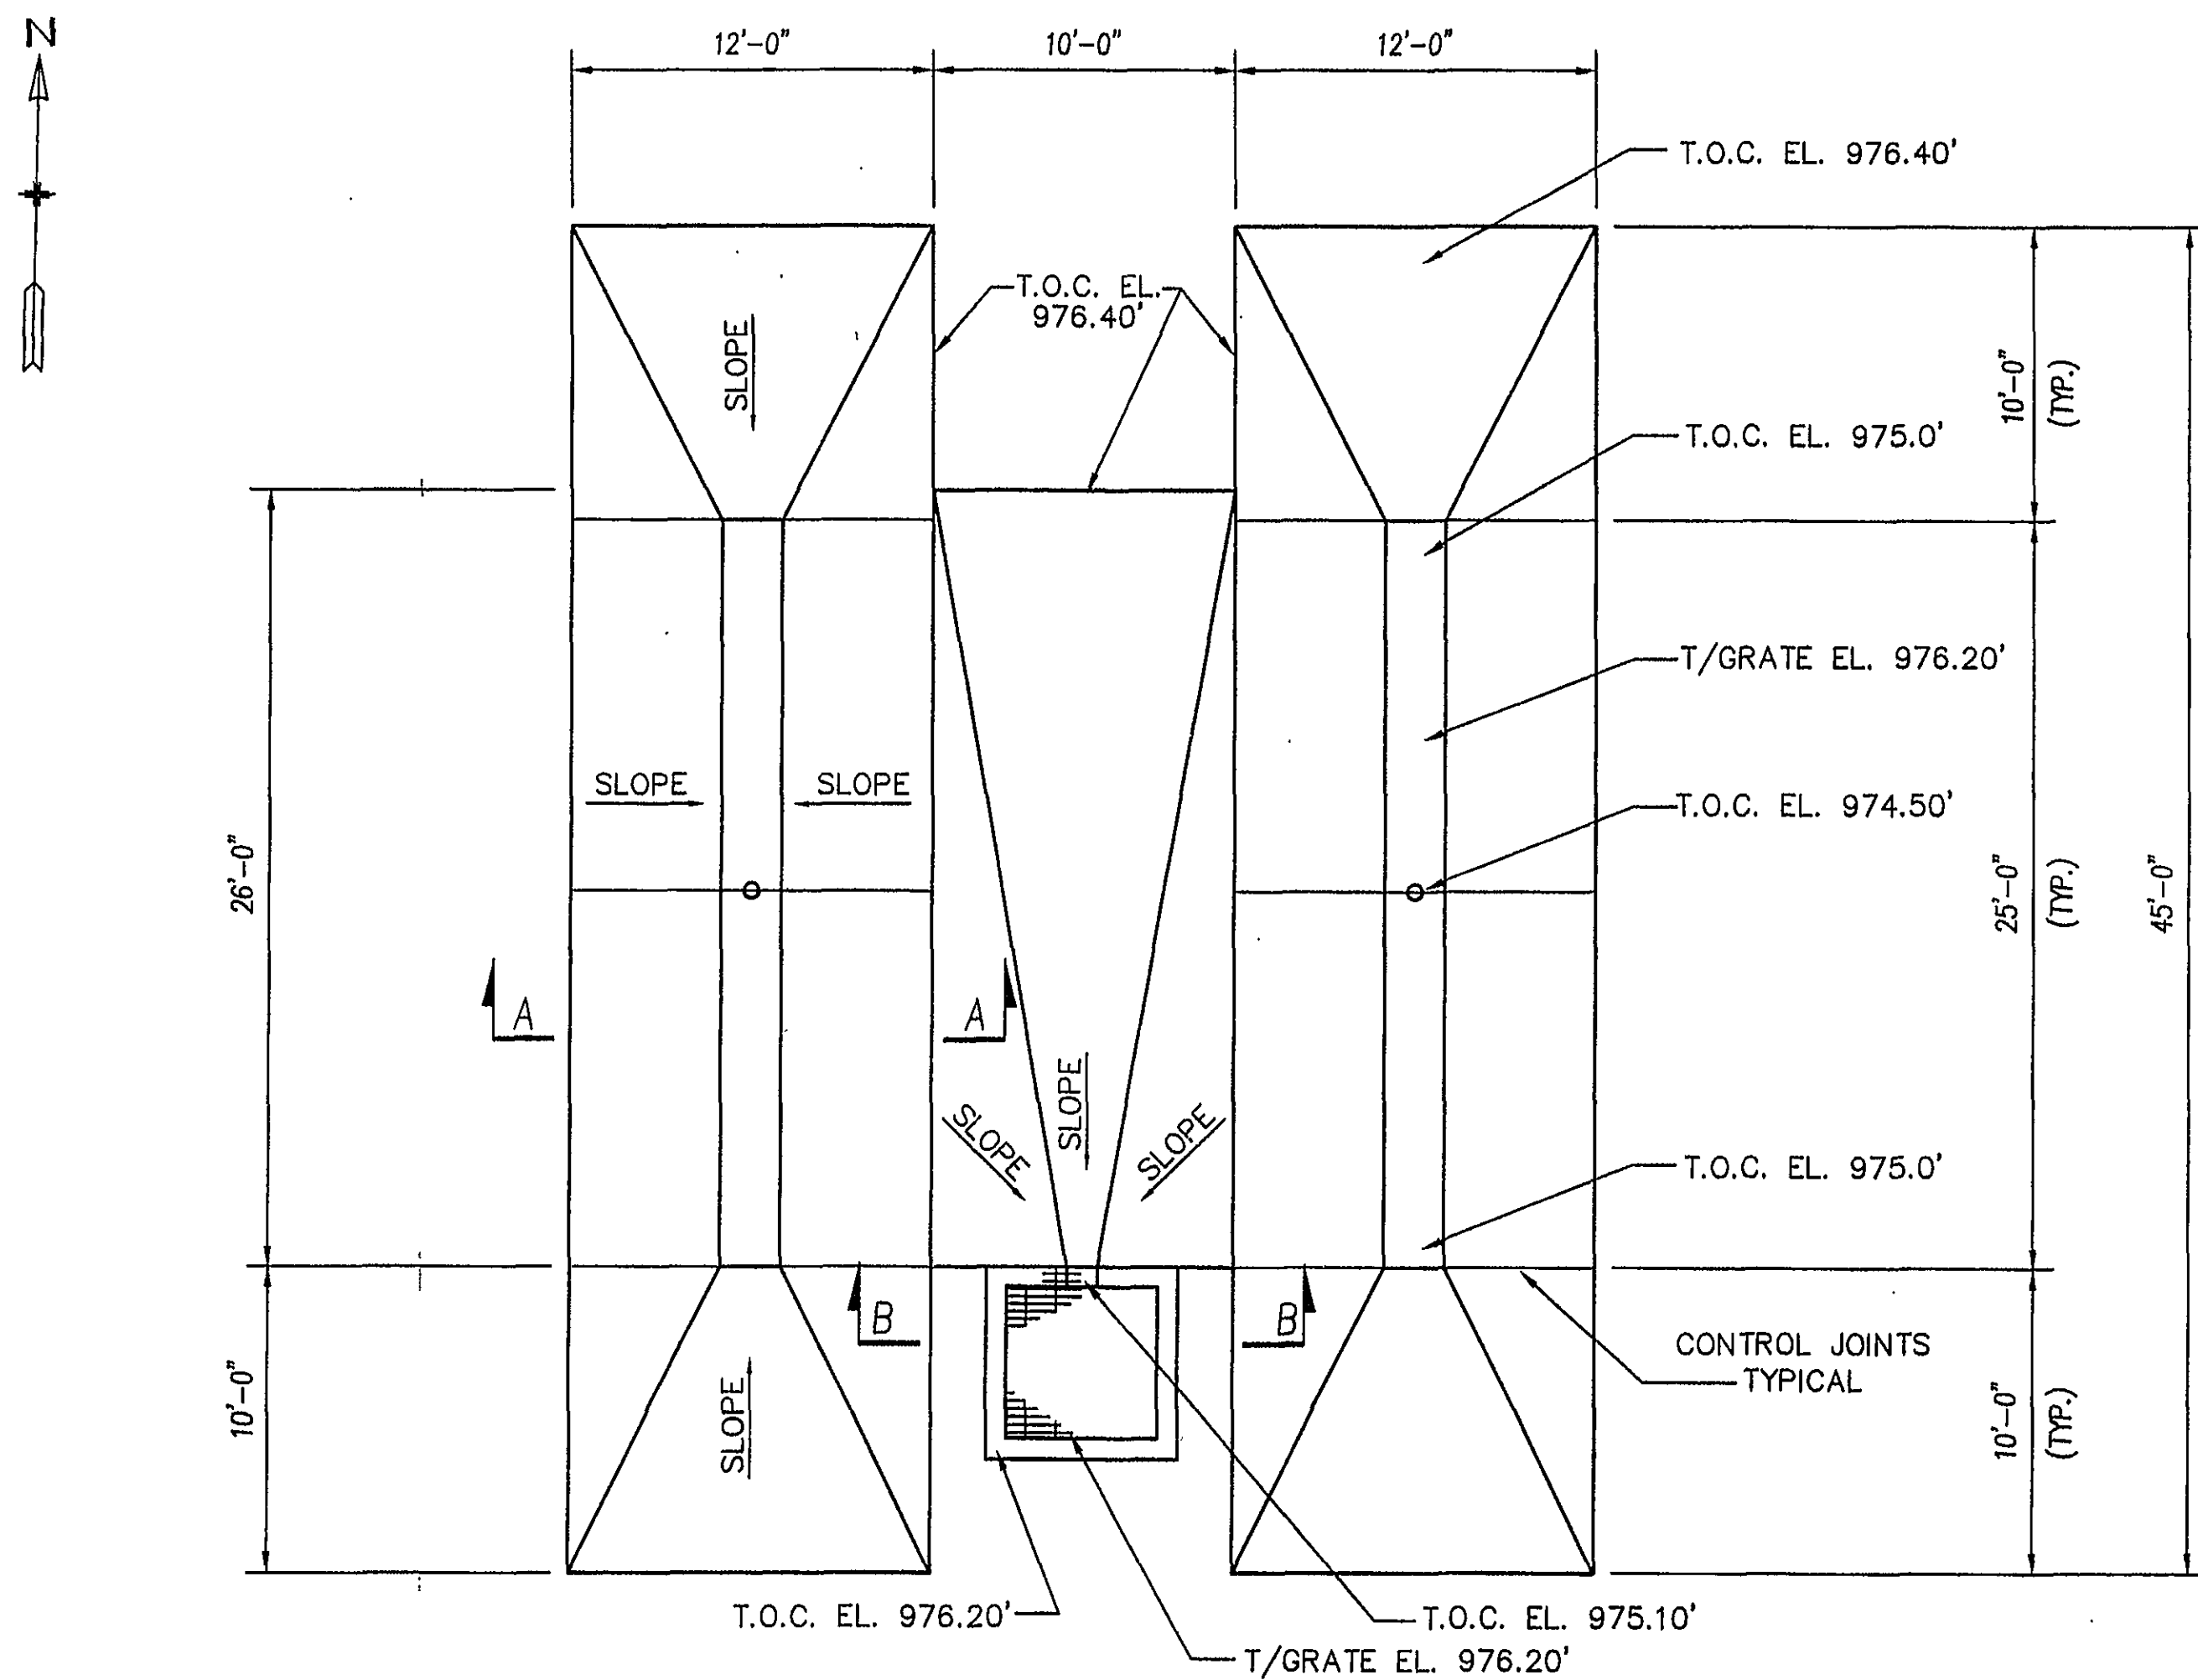


NEW TRUCK UNLOADING PLAN
SCALE: 3/16" = 1'-0"

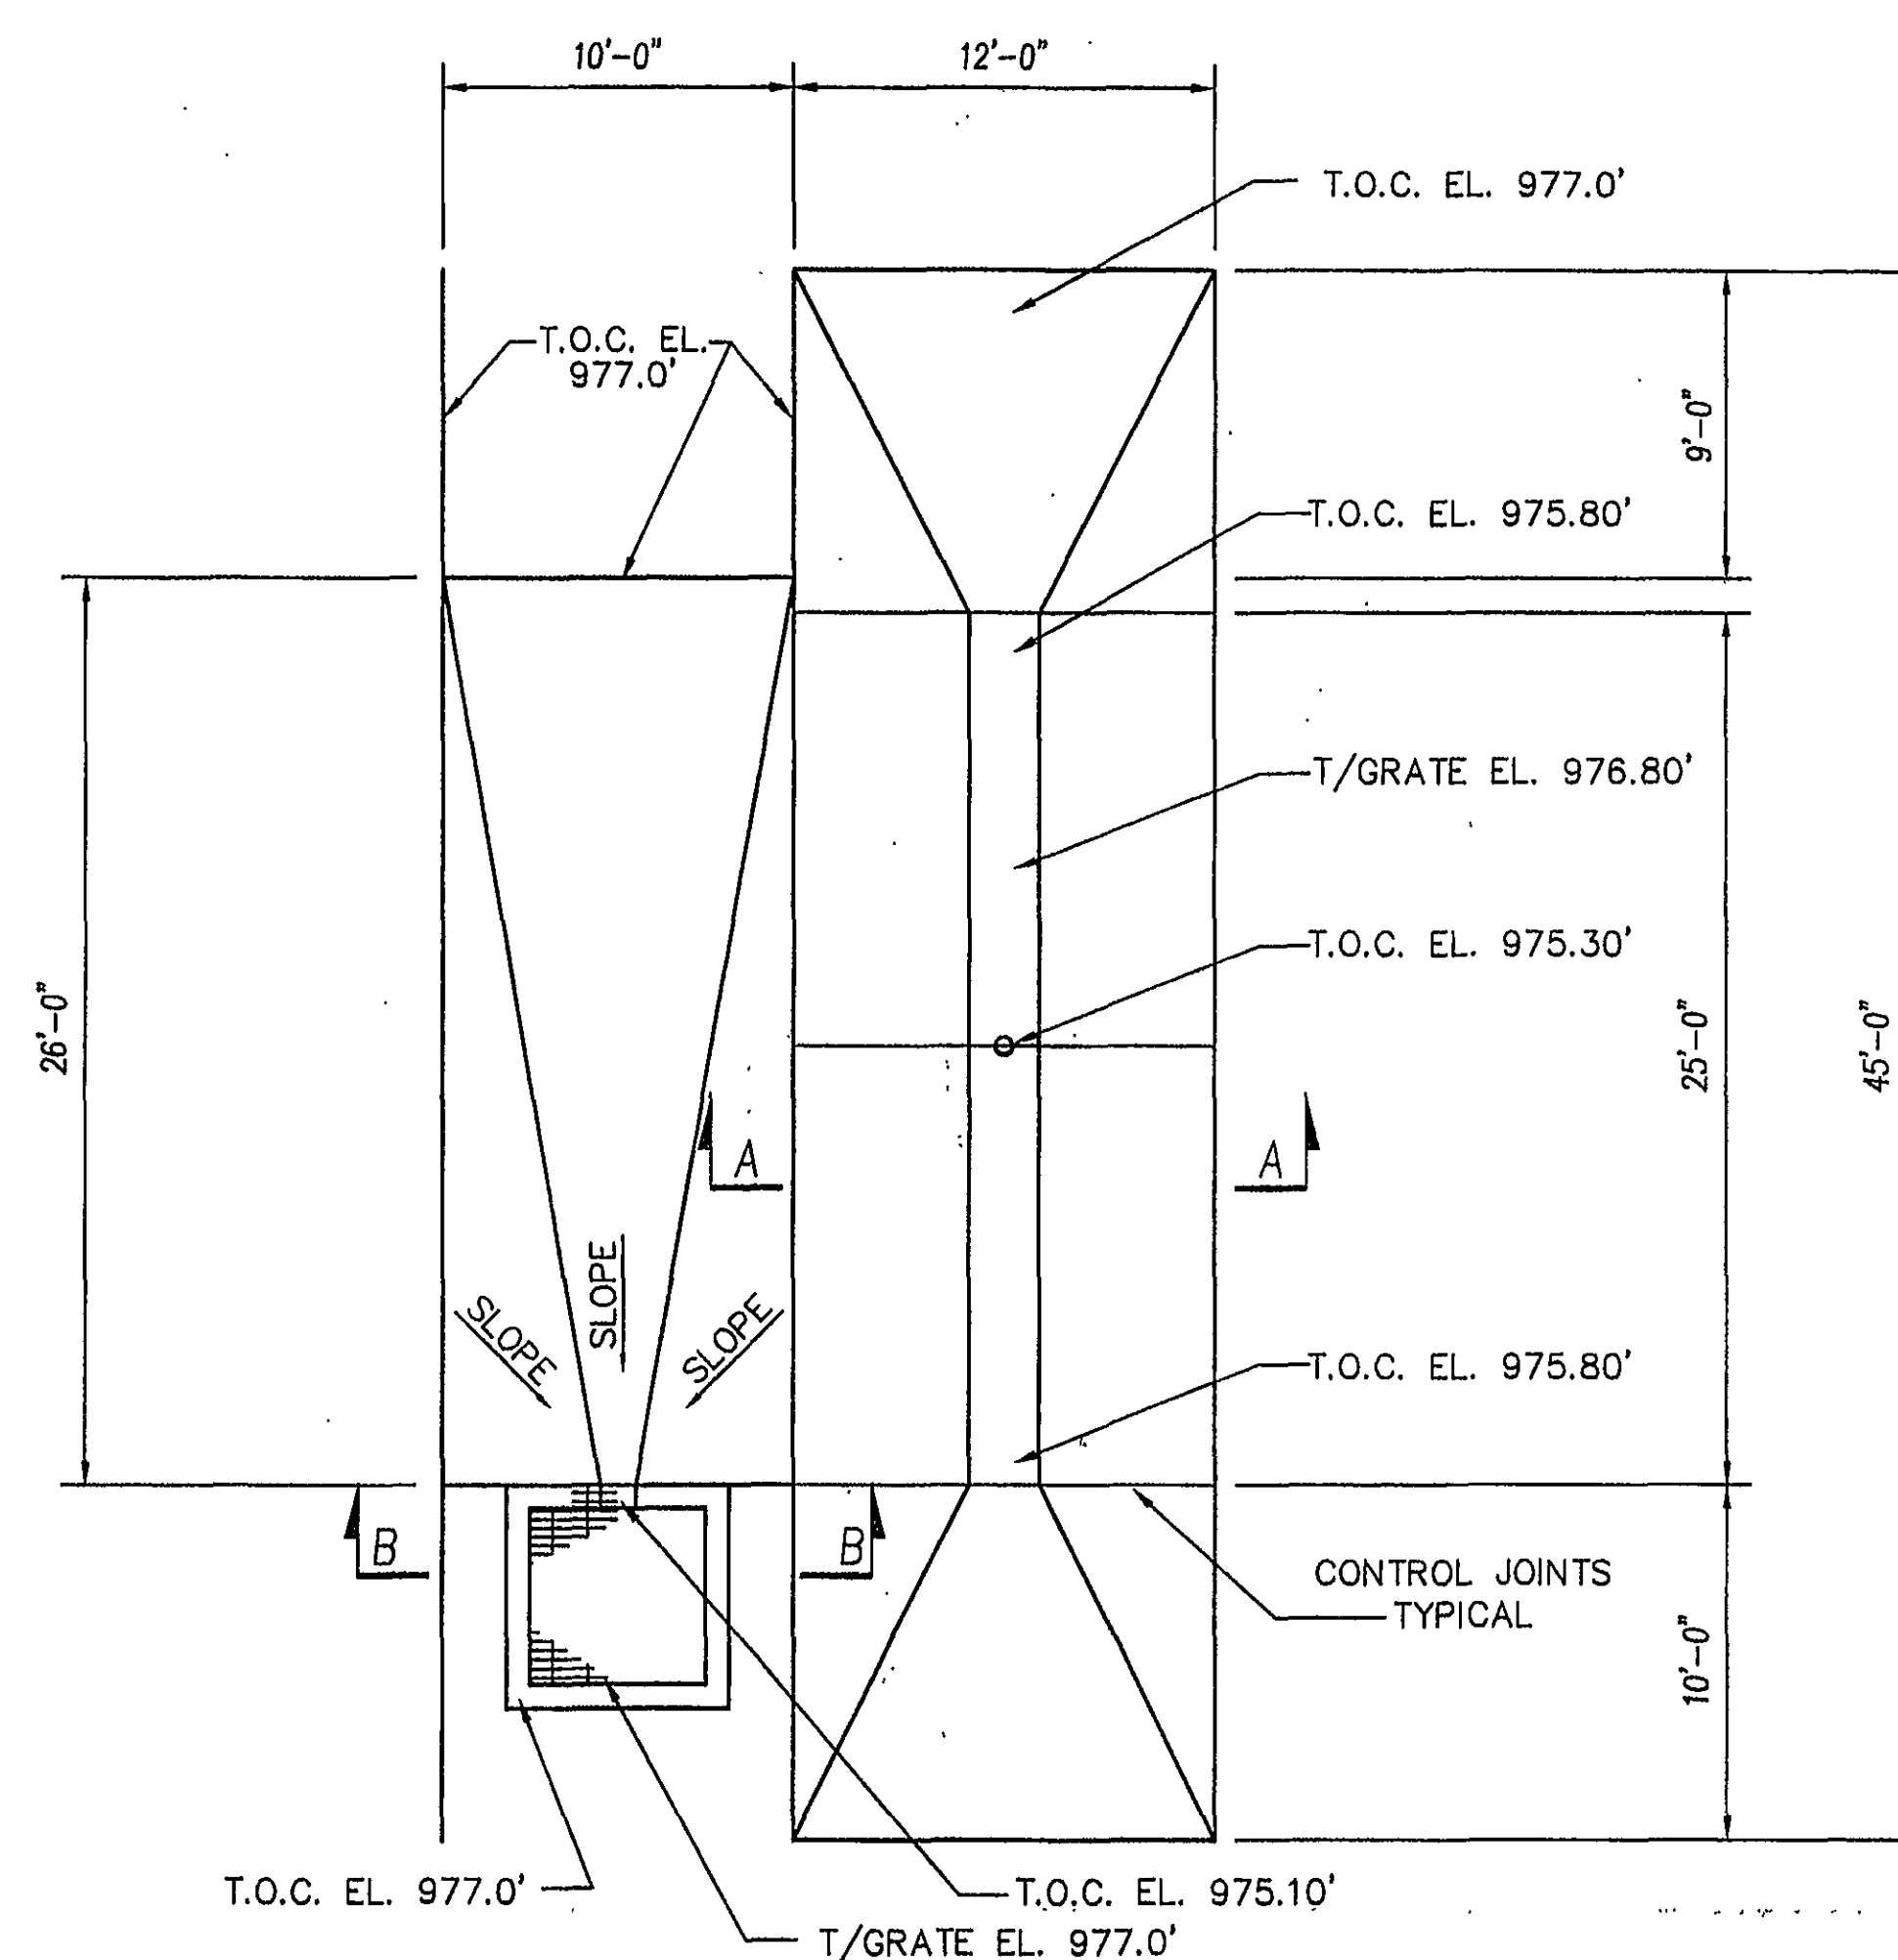


NEW TRUCK LOADING PLAN
SCALE: 3/16" = 1'-0"

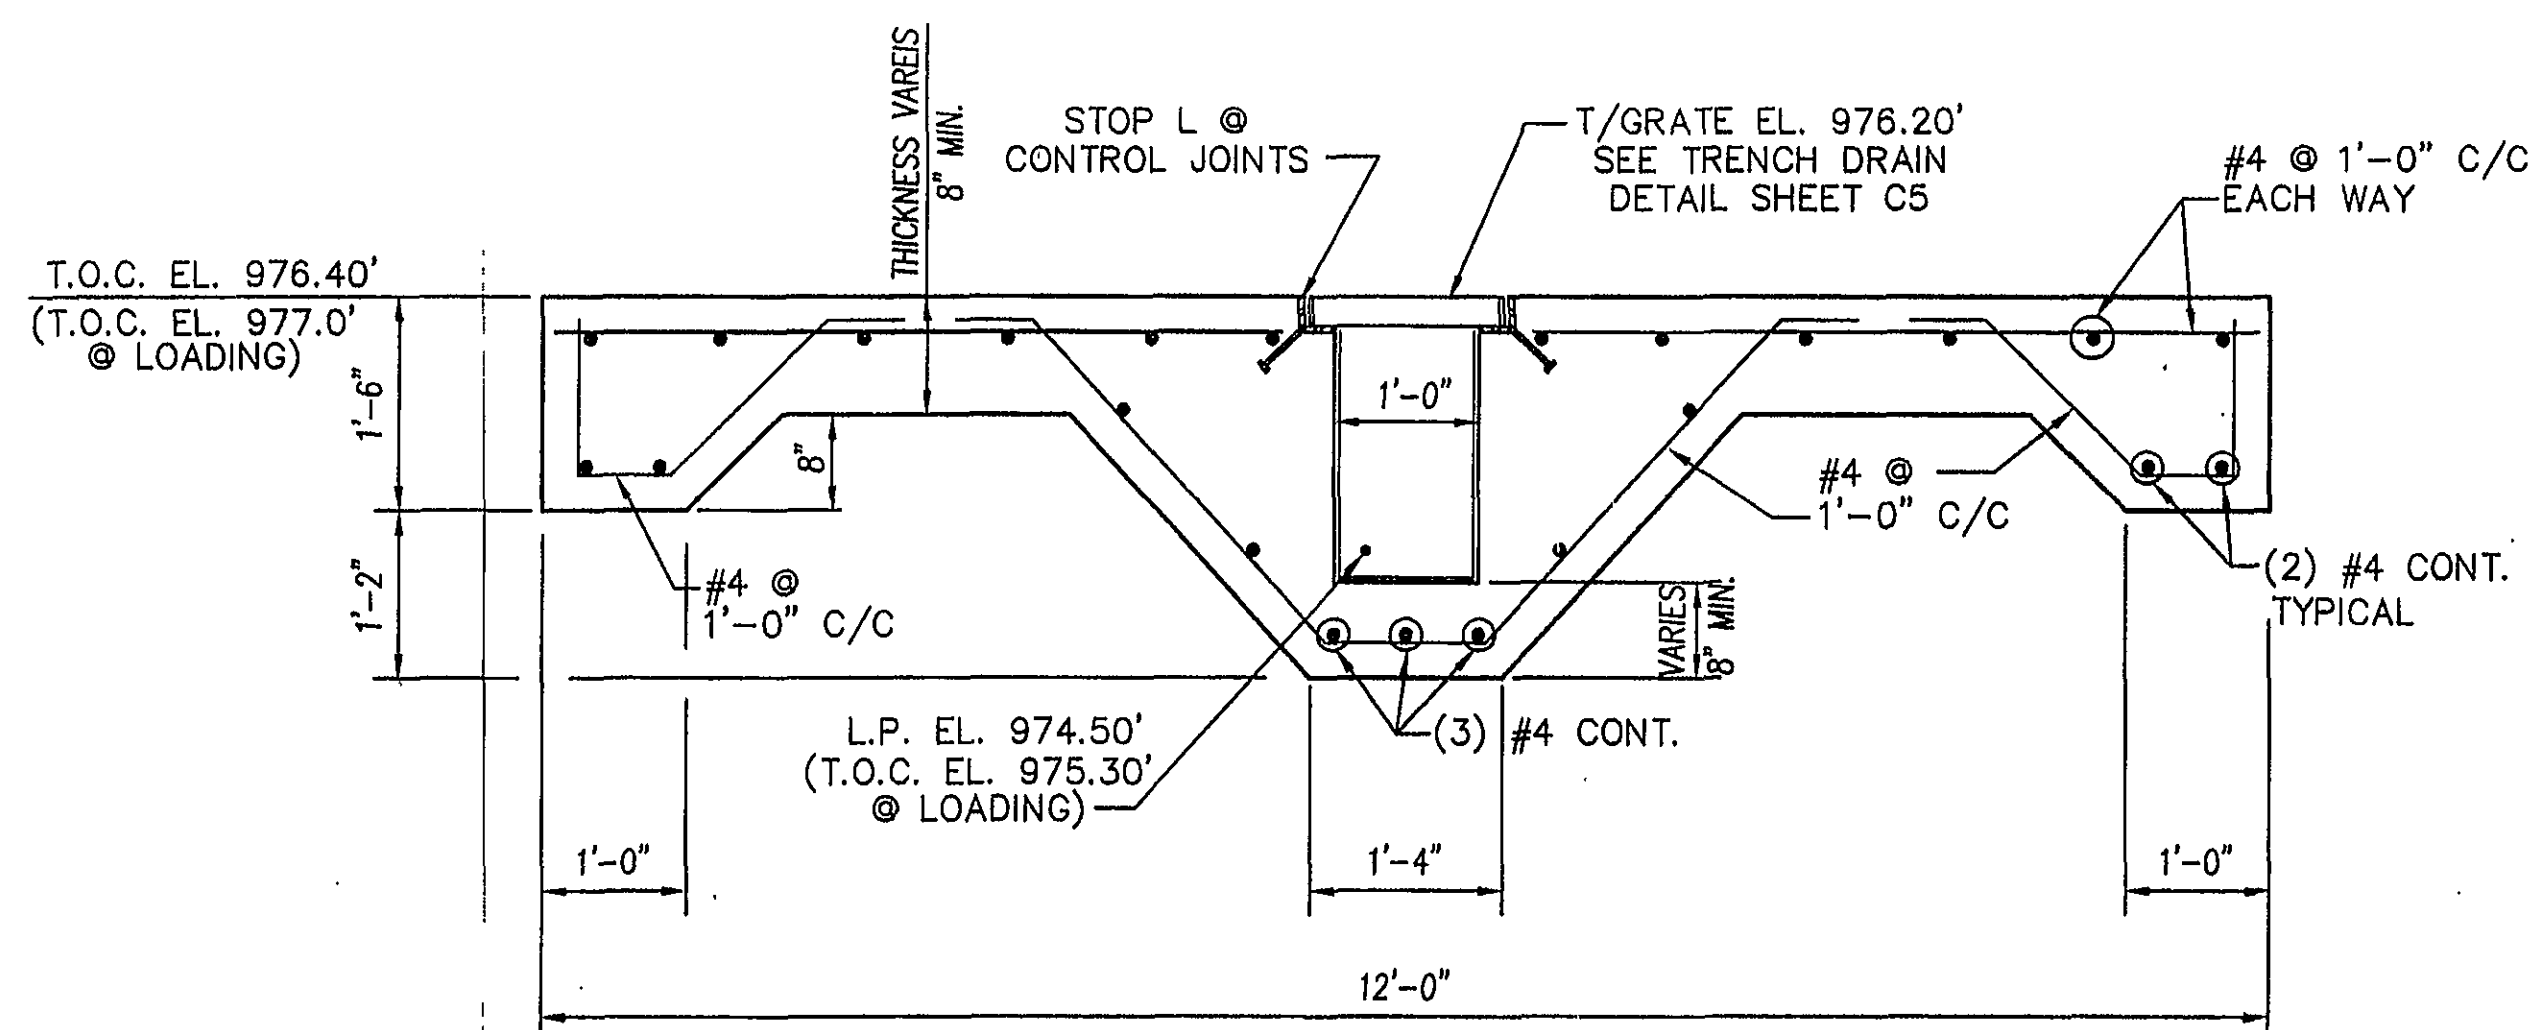

SECTION A
SCALE: 3/4" = 1'-0"

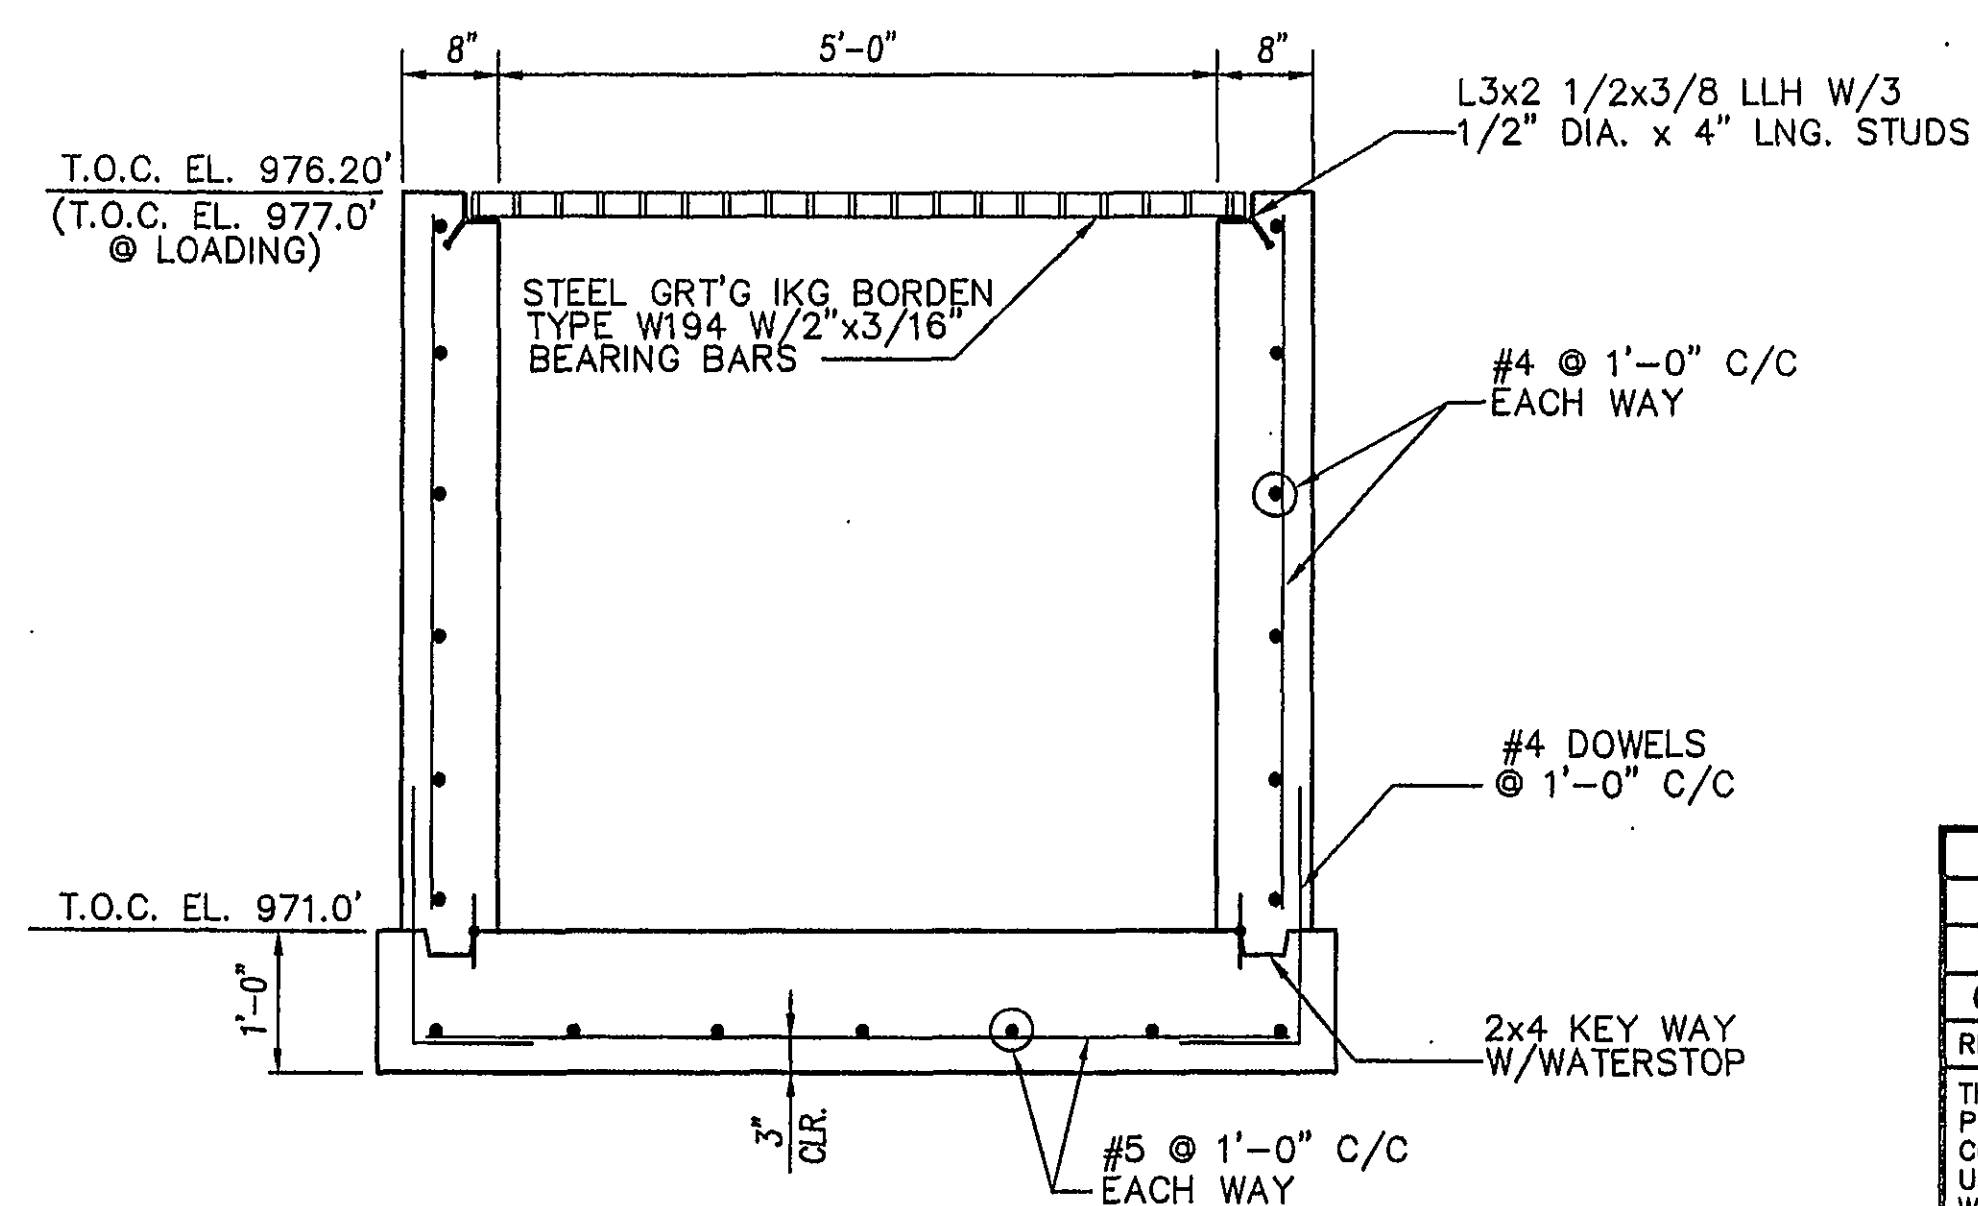

SECTION B
SCALE: 3/4" = 1'-0"

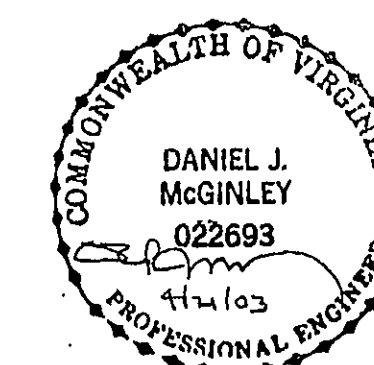

0 ISSUED FOR CONSTRUCTION		TOB	4/21/03	DJM
REV	DESCRIPTION	BY	DATE	APPROVAL
THIS DRAWING IS THE PROPERTY OF PENTA ENG. THE INFORMATION CONTAINED HEREON MAY NOT BE USED OR COPIED IN ANY MANNER WITHOUT THE WRITTEN PERMISSION OF THE OWNER.				
SCALE	3/16" = 1'-0"	DATE	3/3/03	
DESIGNED BY	JFM	3/3/03		
DRAWN BY	TOB	3/3/03		
CHECKED BY	JFM	4/9/03		
APPROVAL	DJM	4/16/03		
APPROVAL				
CAD FILE NUMBER	533S004D	PROJECT NO.	83533	
		CLIENT NO.	83533-S-004-D	0
		AKZO NOBEL ROANOKE, VA.		
		TRUCK UNLOADING/LOADING PLAN & SECTIONS		