




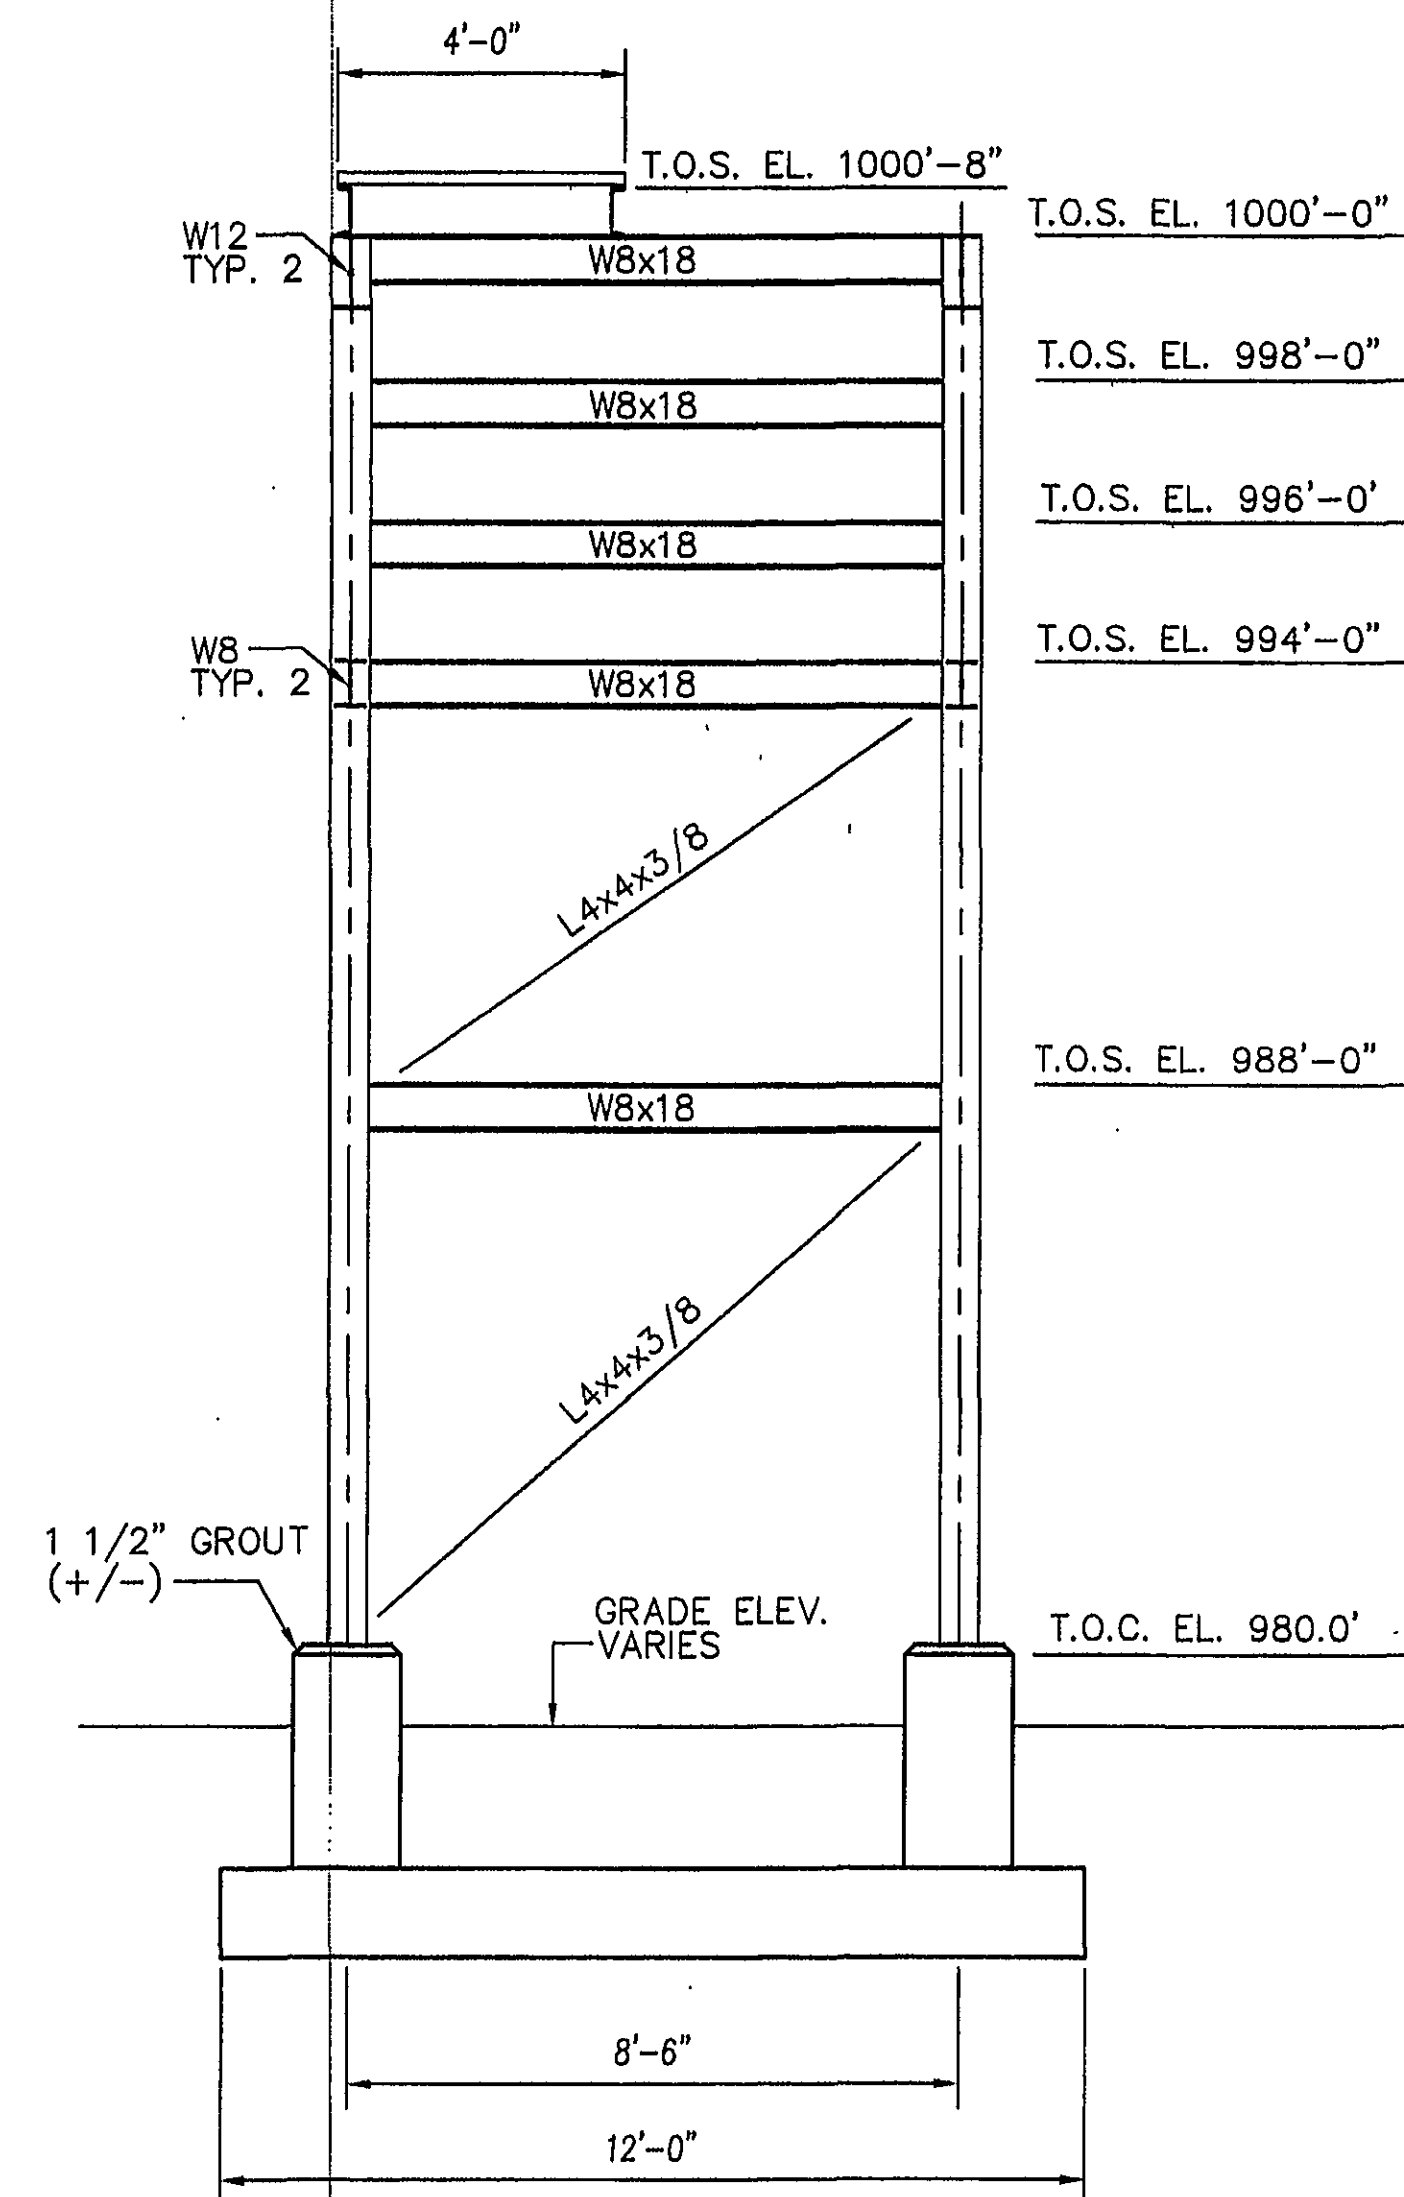


SECTION E
SCALE: 3/8" = 1'-0"

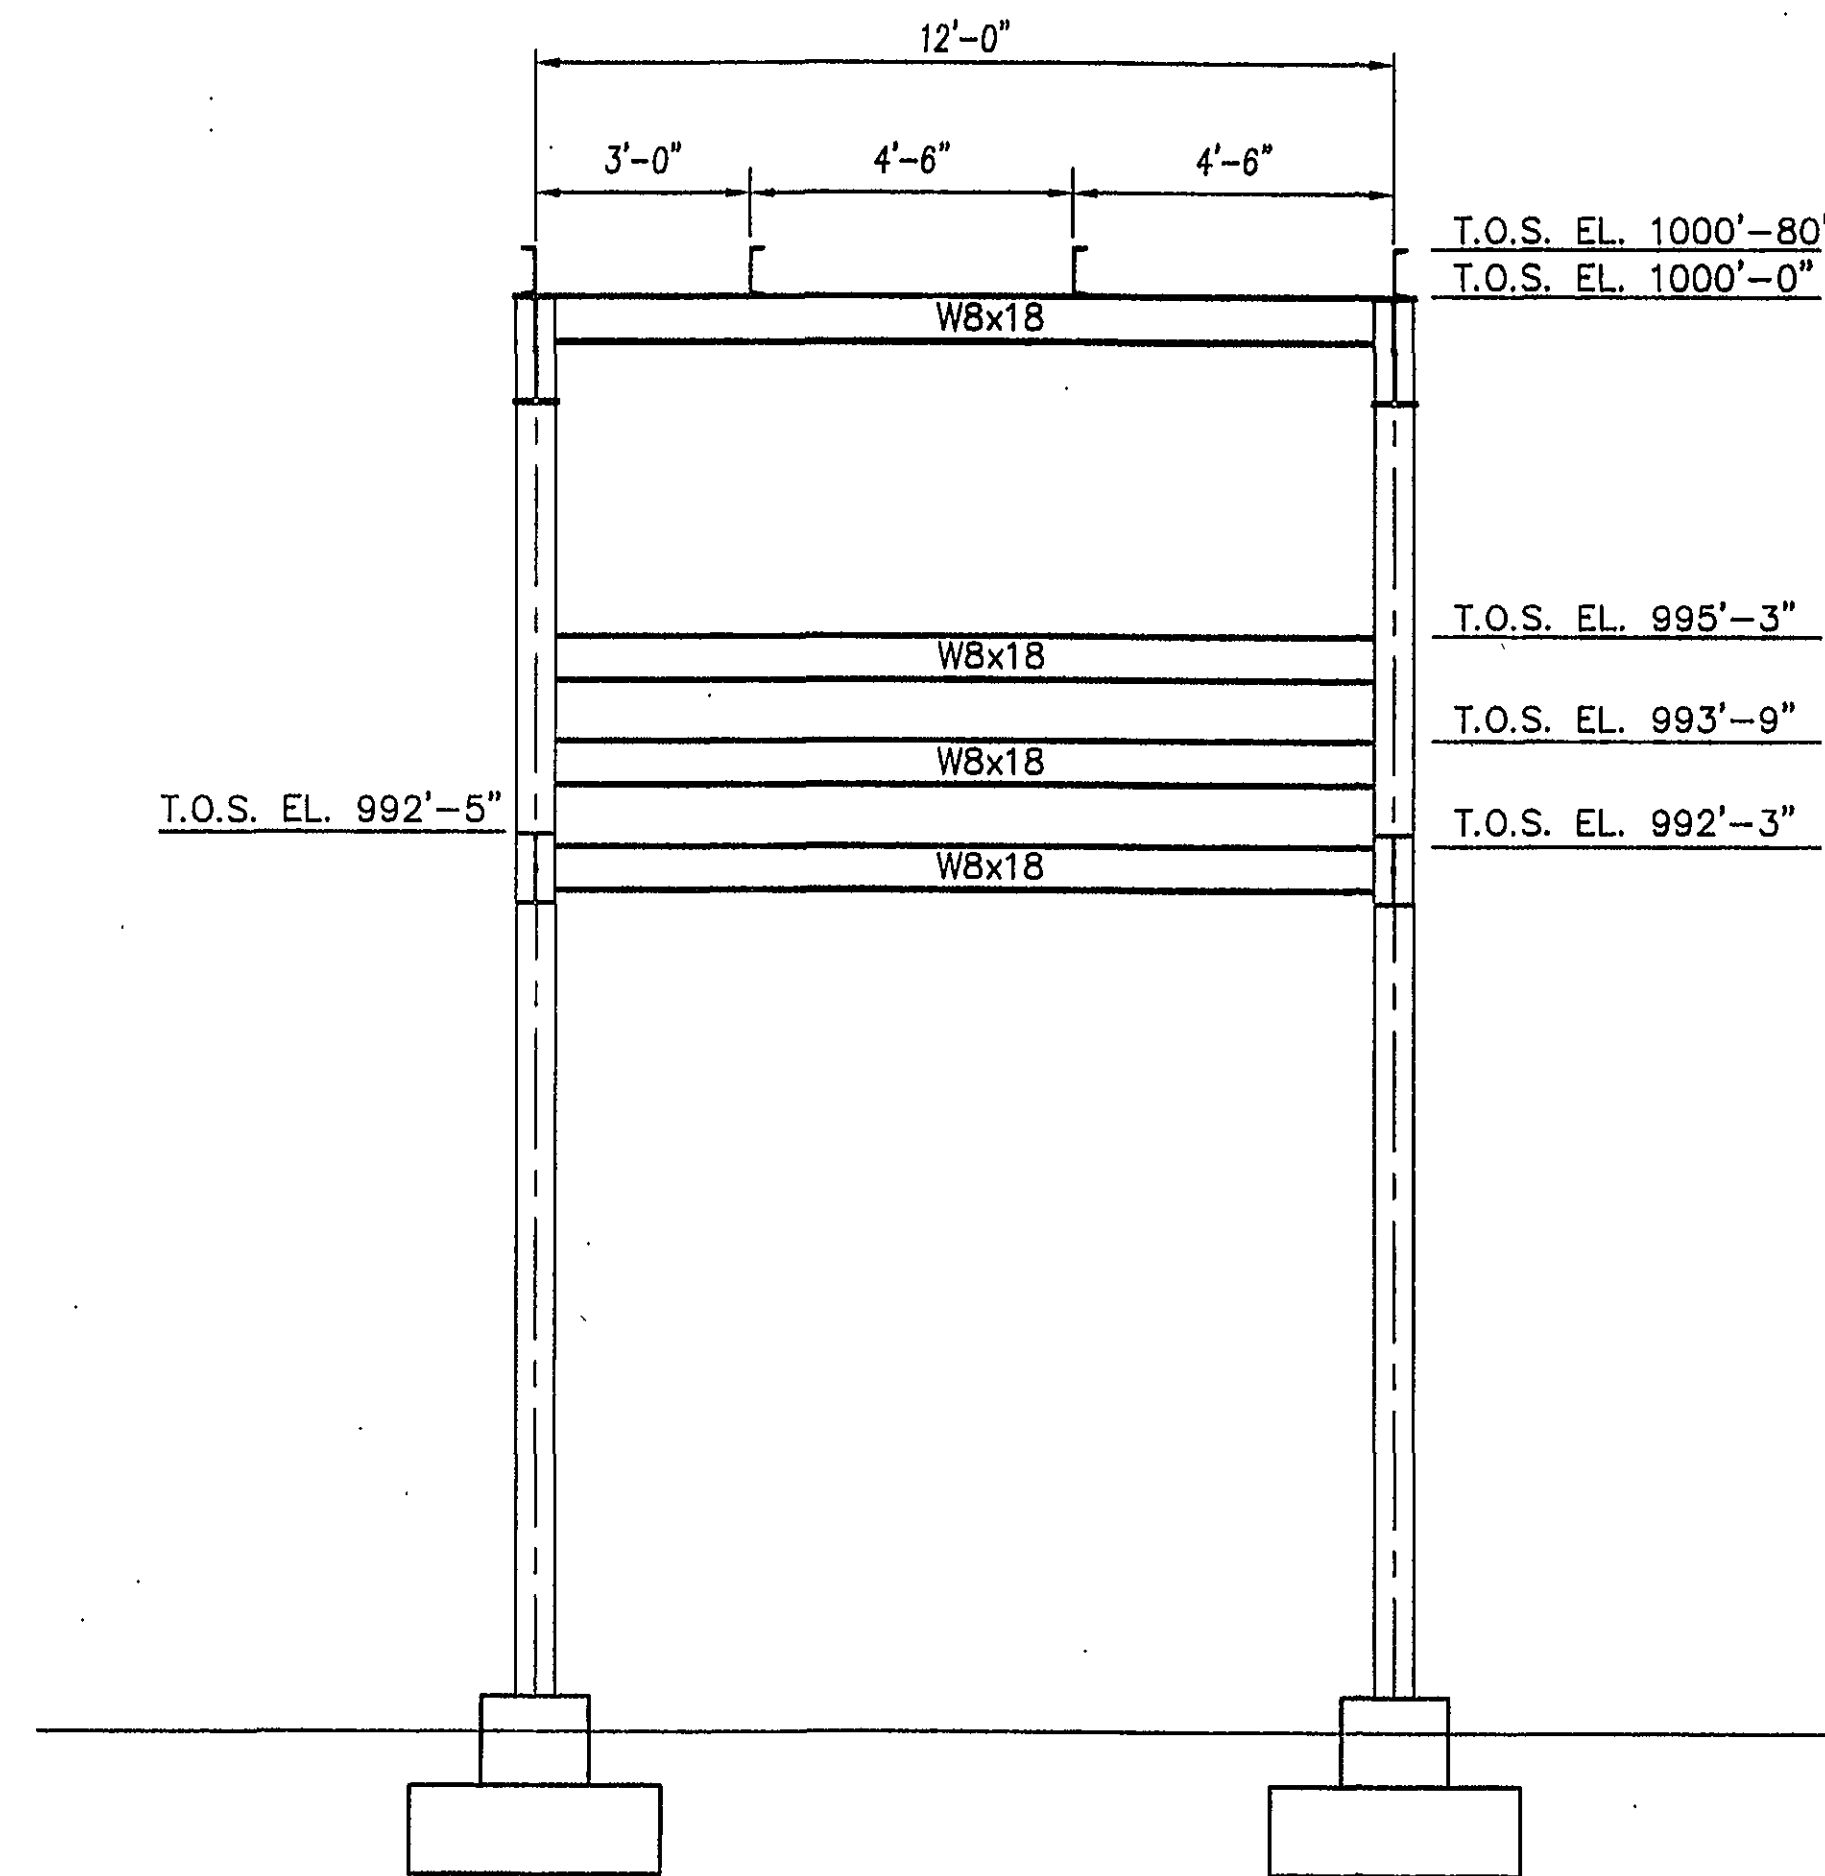


SECTION G
SCALE: 3/8" = 1'-0"

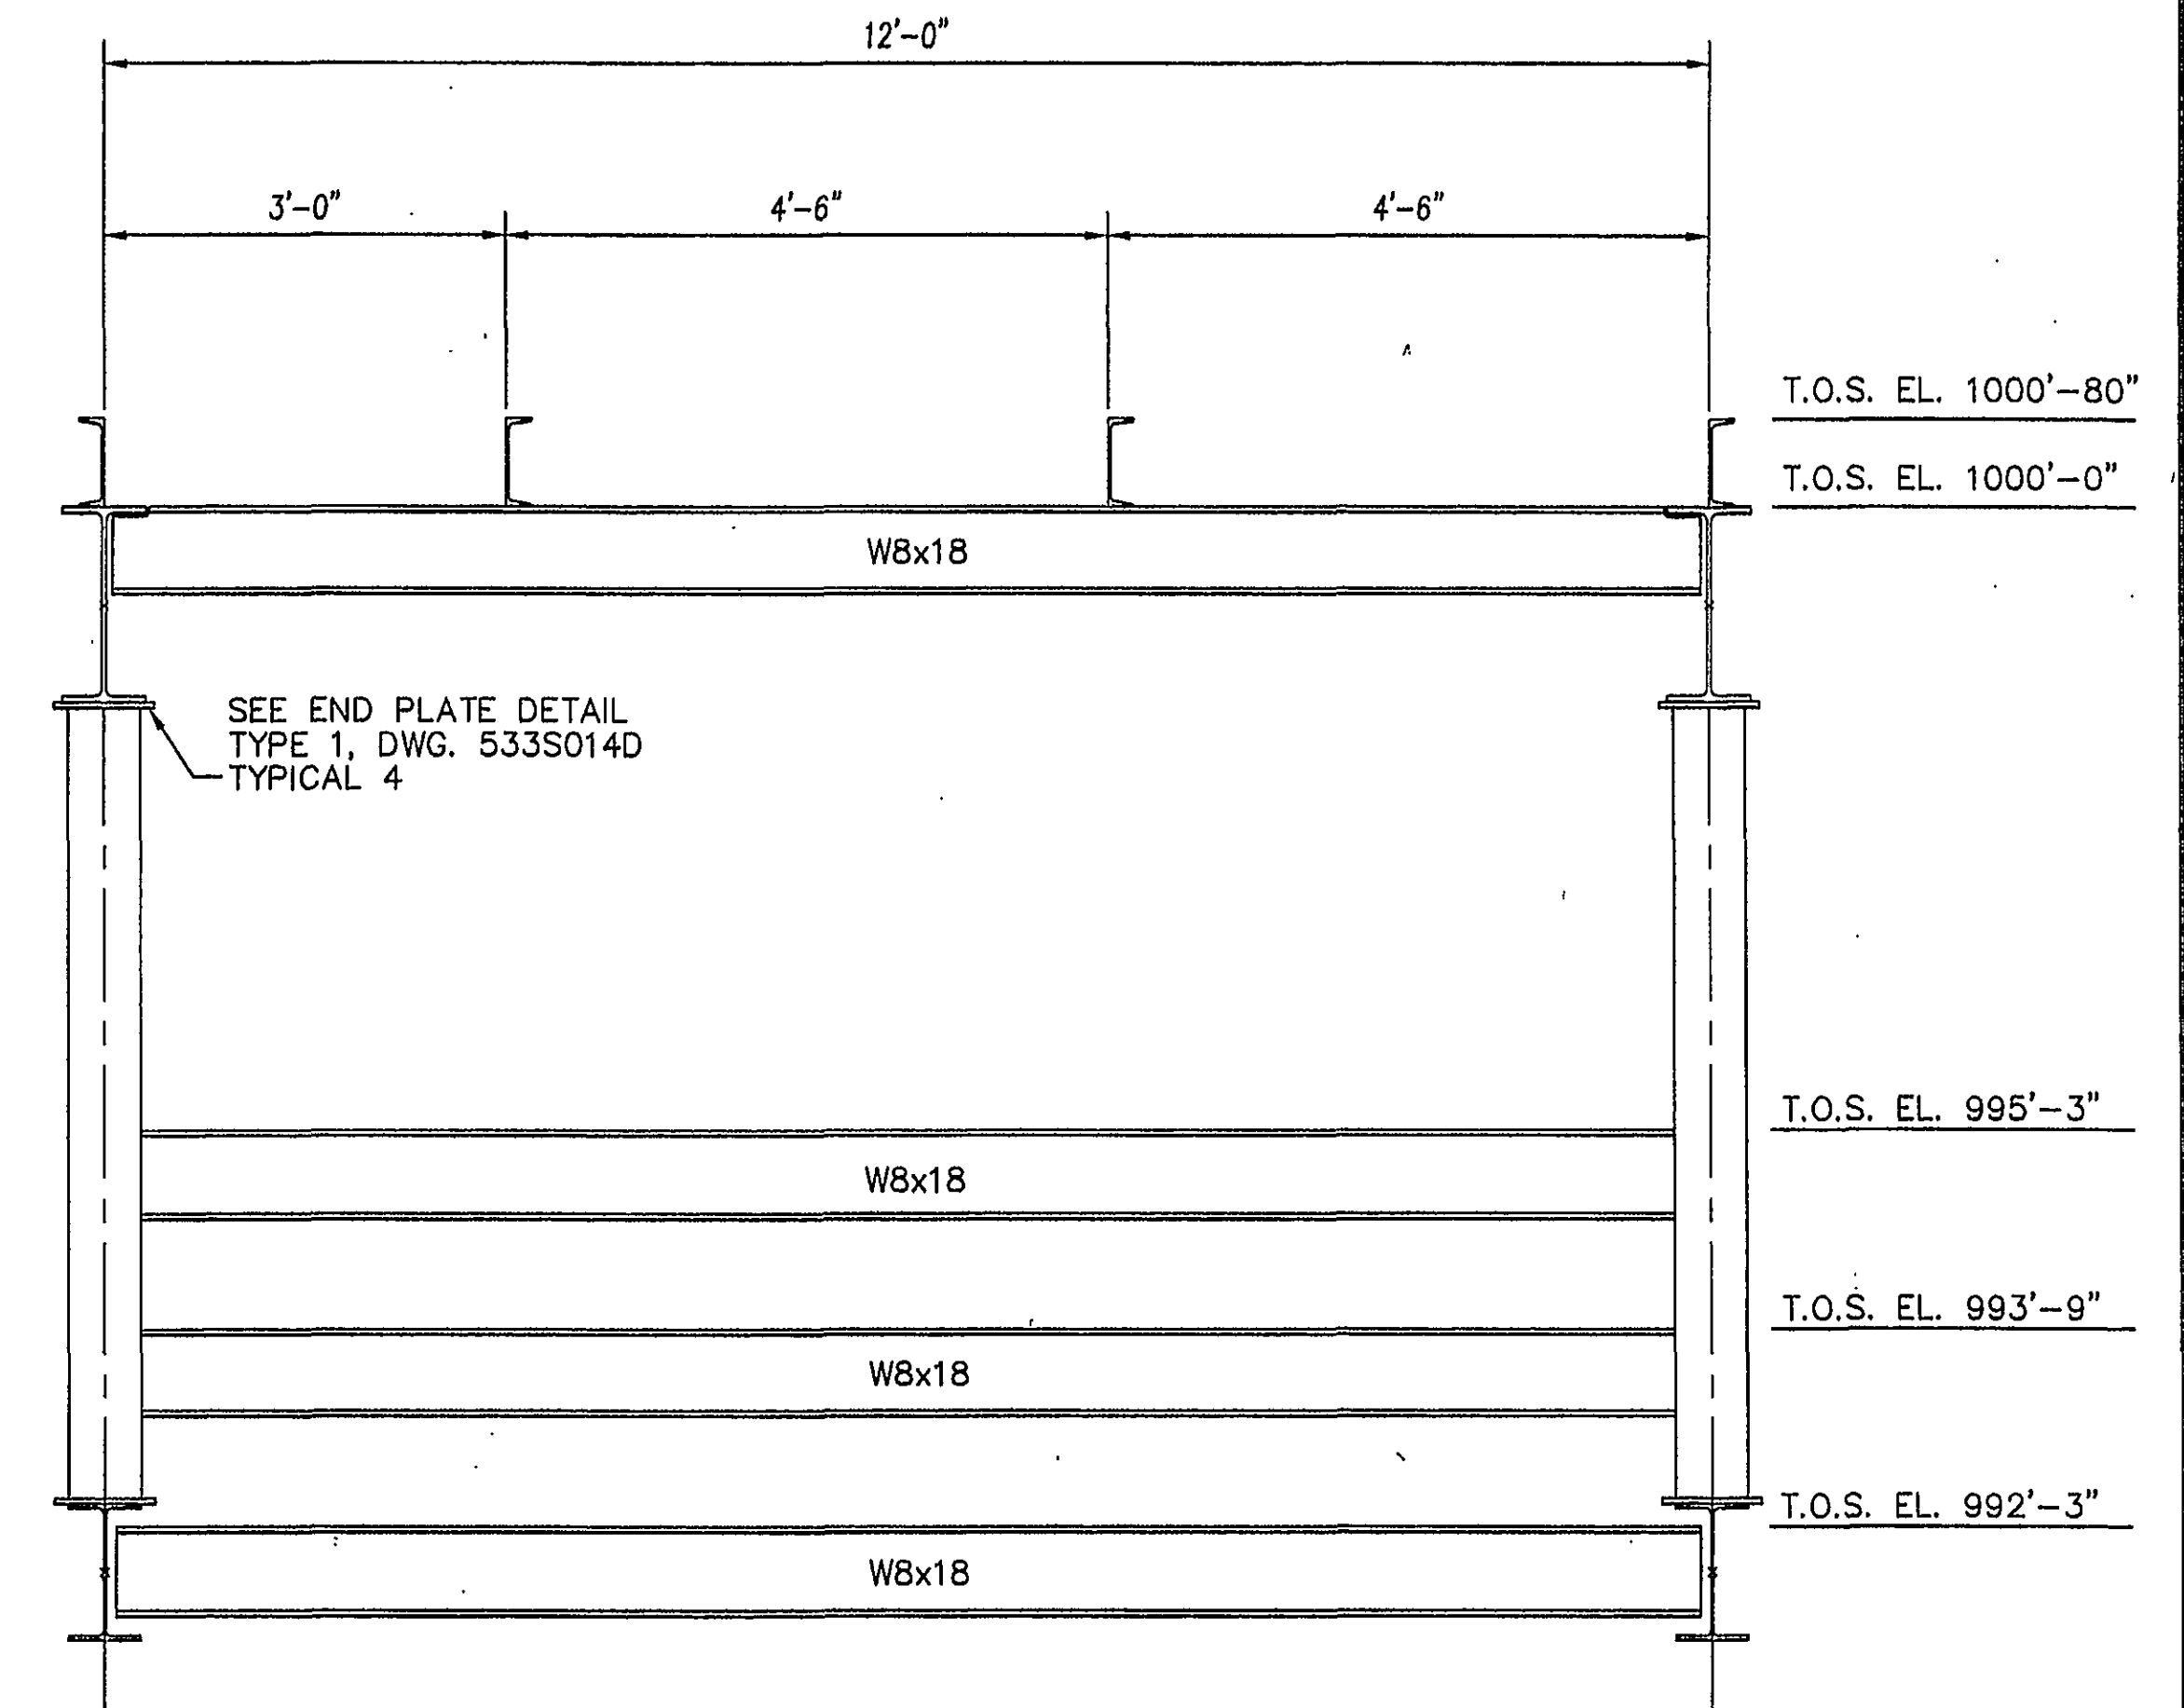


SECTION H
SCALE: 3/4" = 1'-0"

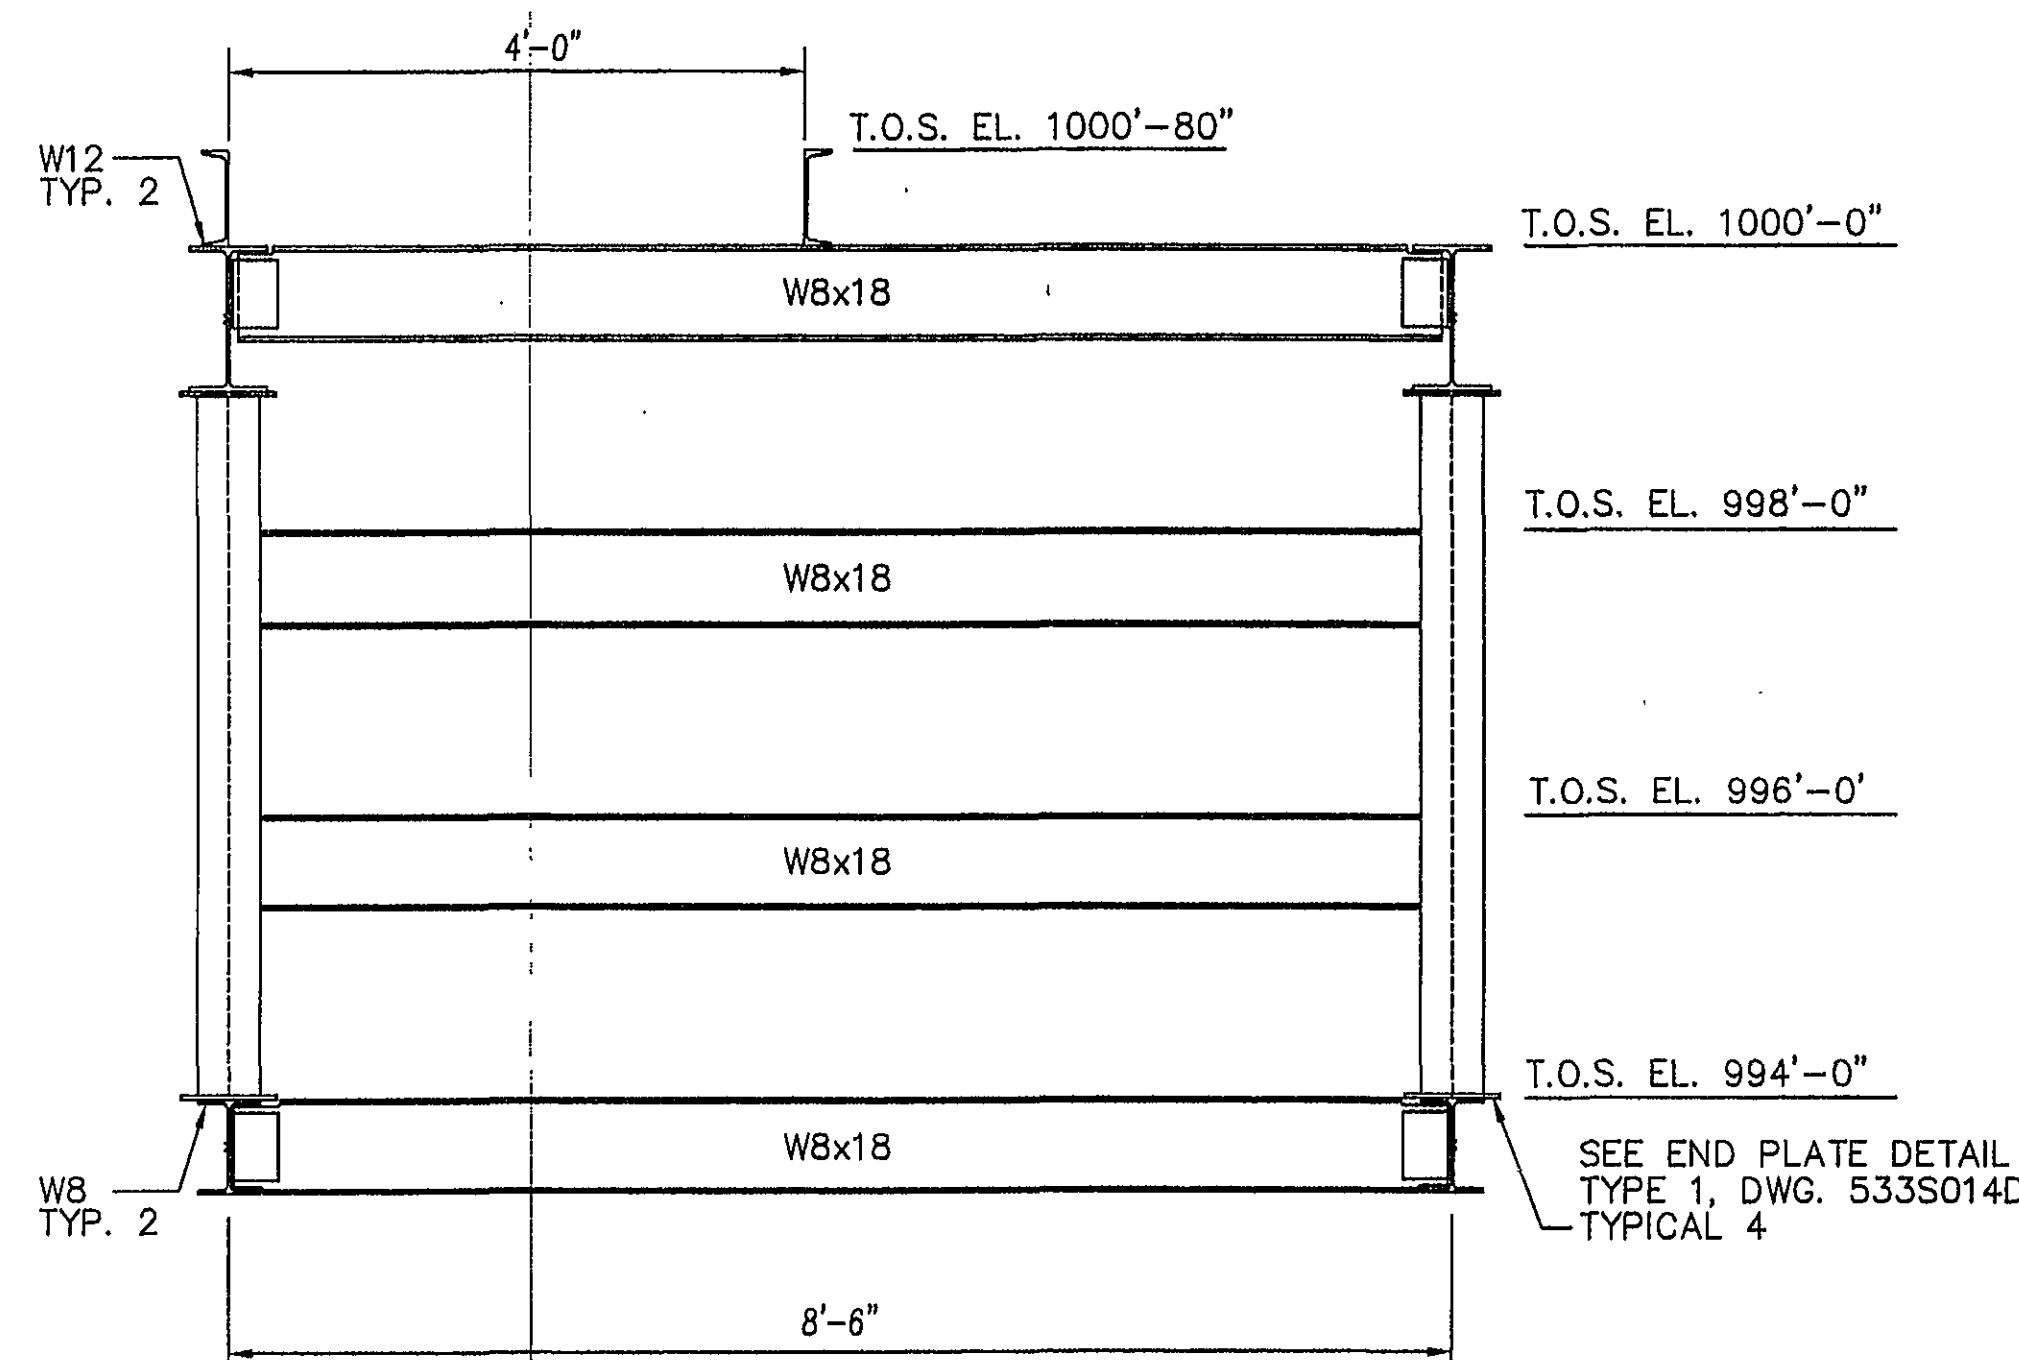

SECTION F
SCALE: 3/4" = 1'-0"

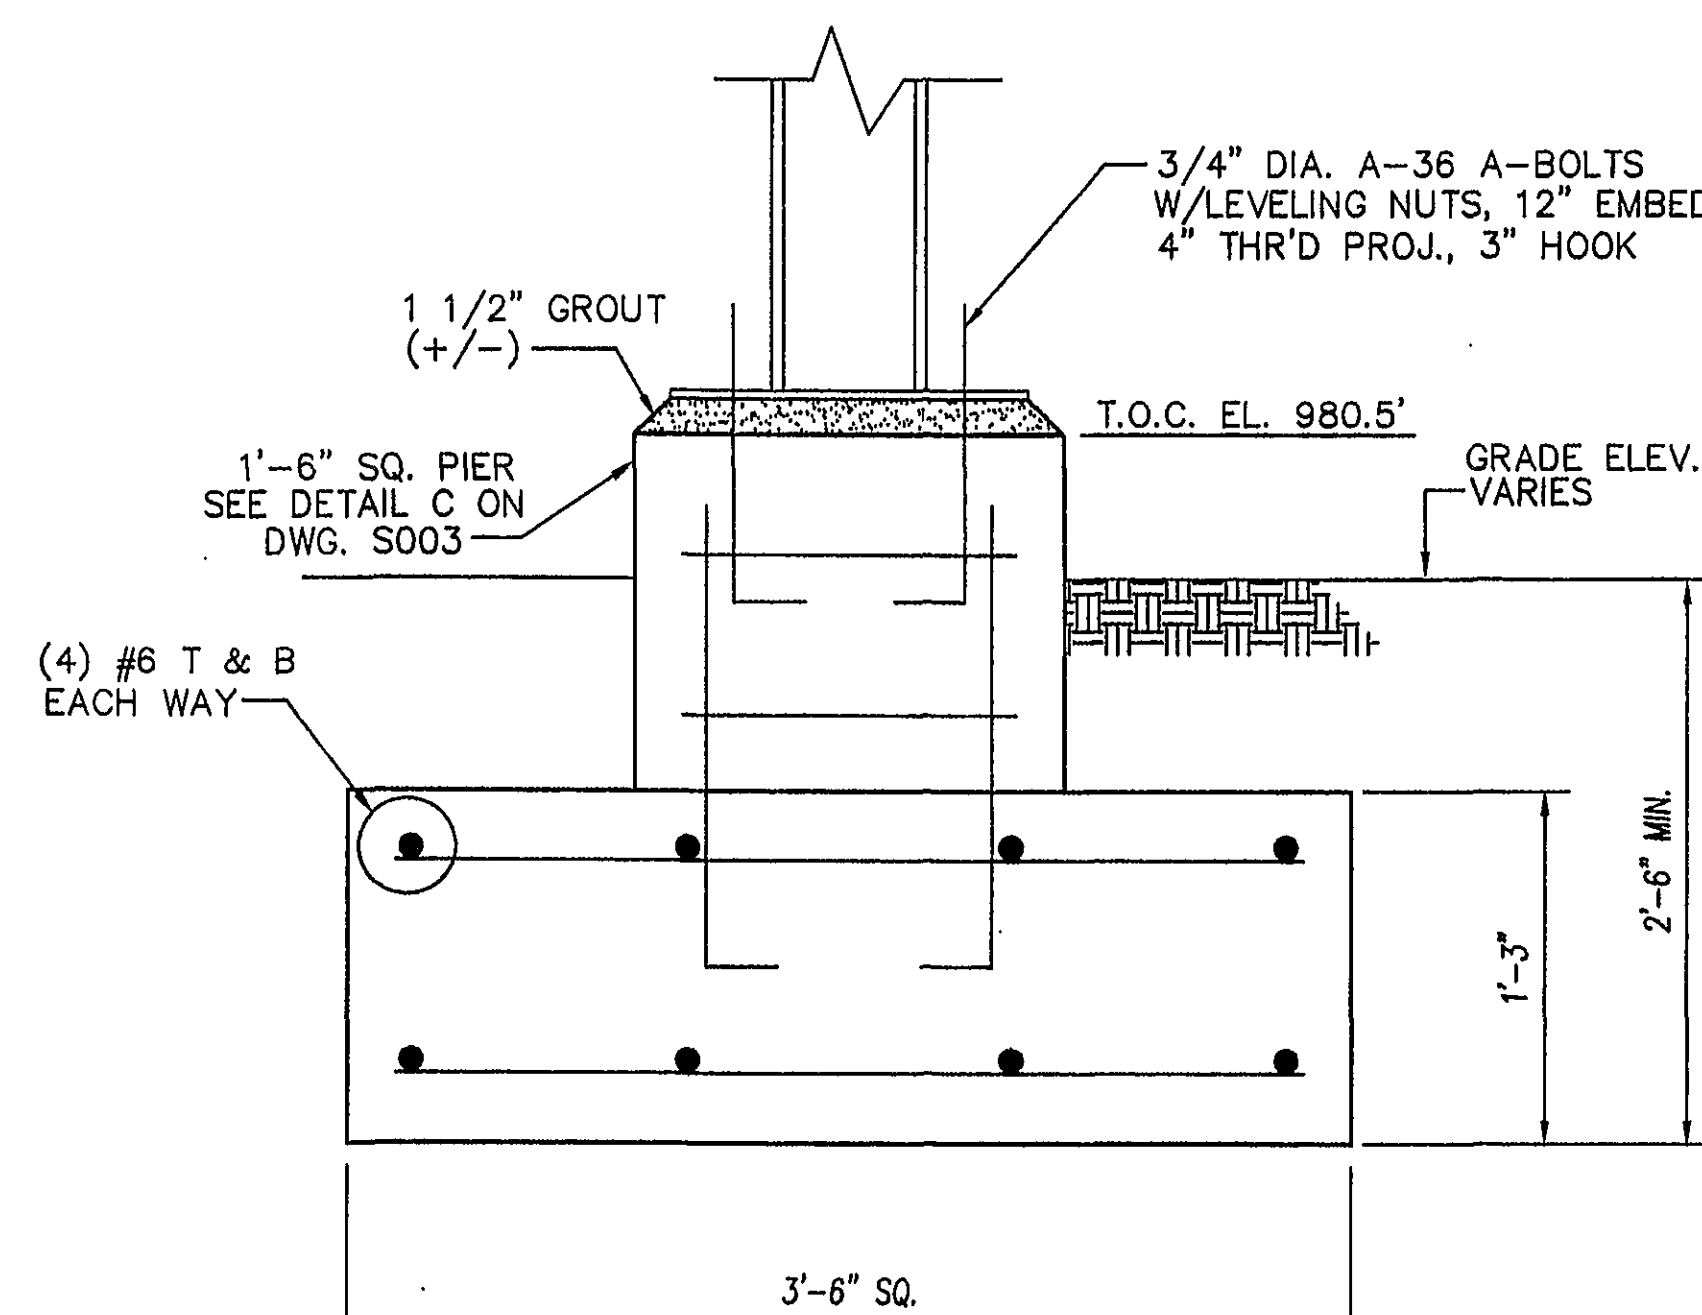

F1 FOOTING
SCALE: 1 1/2" = 1'-0"

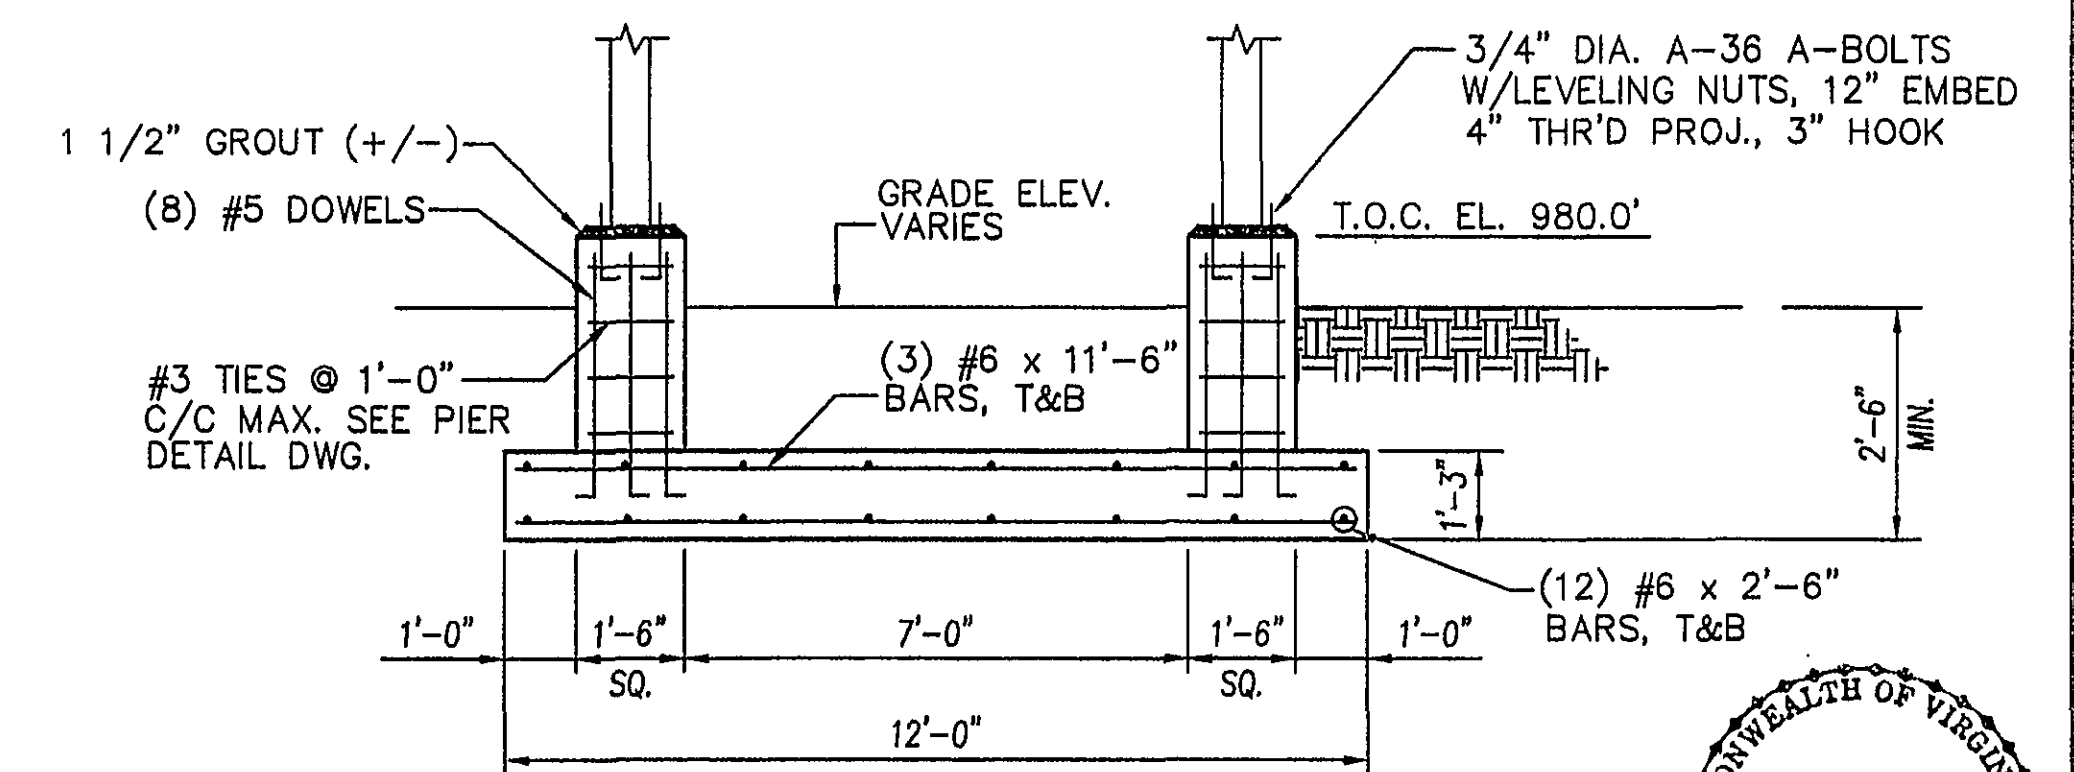

F2 FOOTING
SCALE: 3/8" = 1'-0"

THIS DRAWING IS THE PROPERTY OF PENTA ENG. THE INFORMATION CONTAINED HEREON MAY NOT BE USED OR COPIED IN ANY MANNER WITHOUT THE WRITTEN PERMISSION OF THE OWNER.		PREPARED BY: PENTA ENGINEERING, P.A. 7906 NORTH POINT BLVD. WINSTON-SALEM, NC 27106	
SCALE	3/8" = 1'-0"	DATE	4/16/03
DESIGNED BY	JFM	3/3/03	
DRAWN BY	TOB	3/3/03	
CHECKED BY	JFM	4/9/03	
APPROVAL	DJM	4/16/03	
APPROVAL			
CAD FILE NUMBER	533S008D	PROJECT NO. 83533	CLIENT NO. 85333-S-008-D
		DRAWING NO.	REV. NO. 0

