




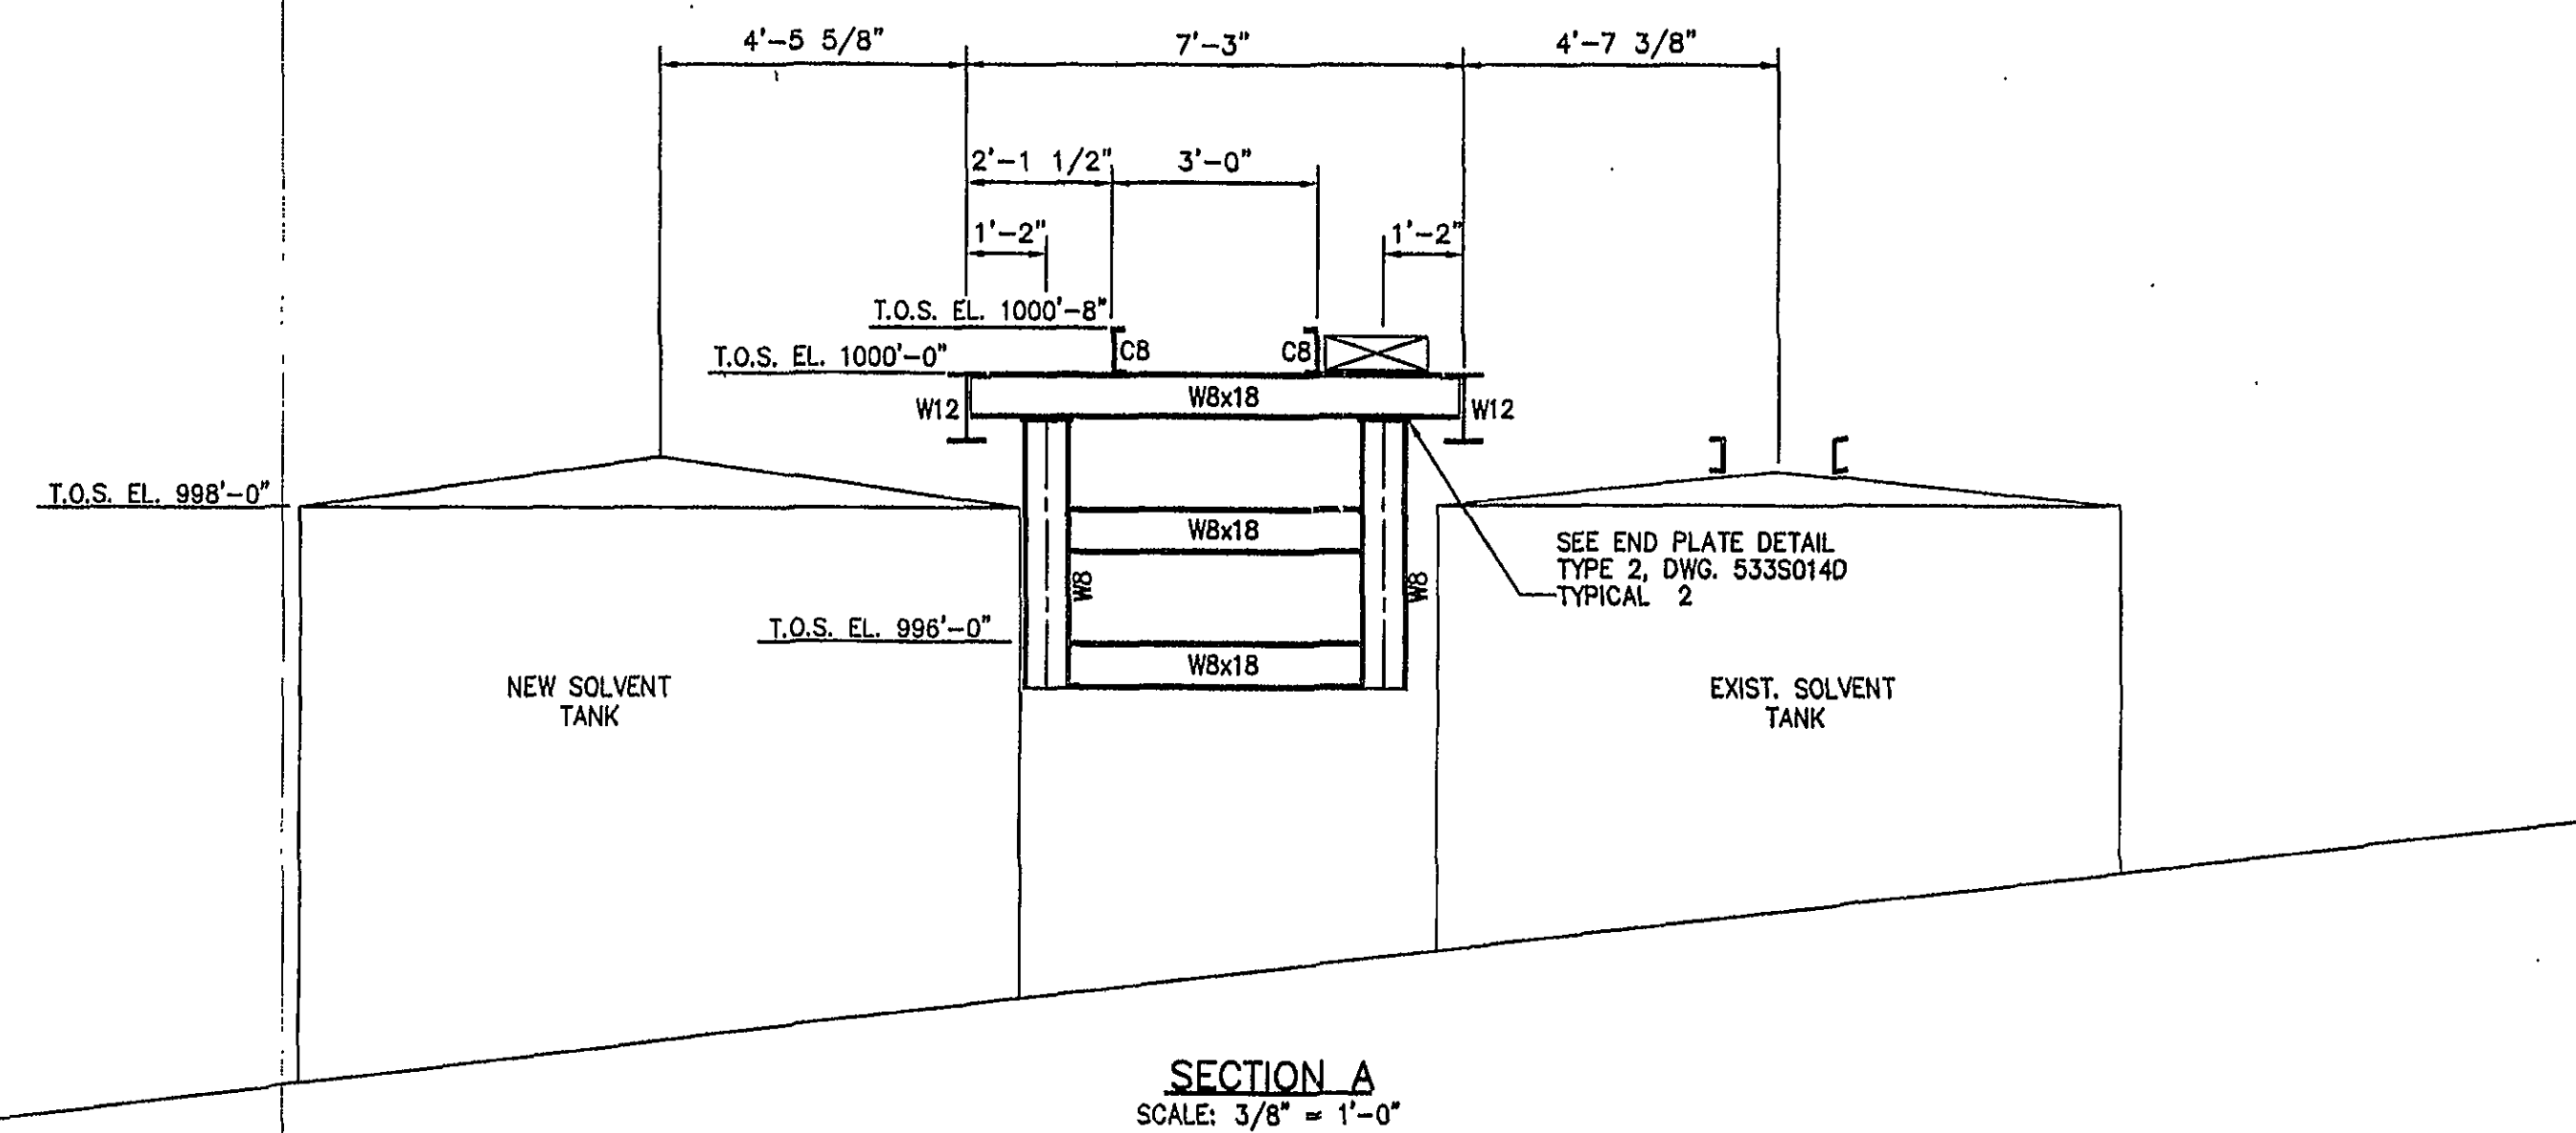


SECTION A
SCALE: 3/8" = 1'-0"

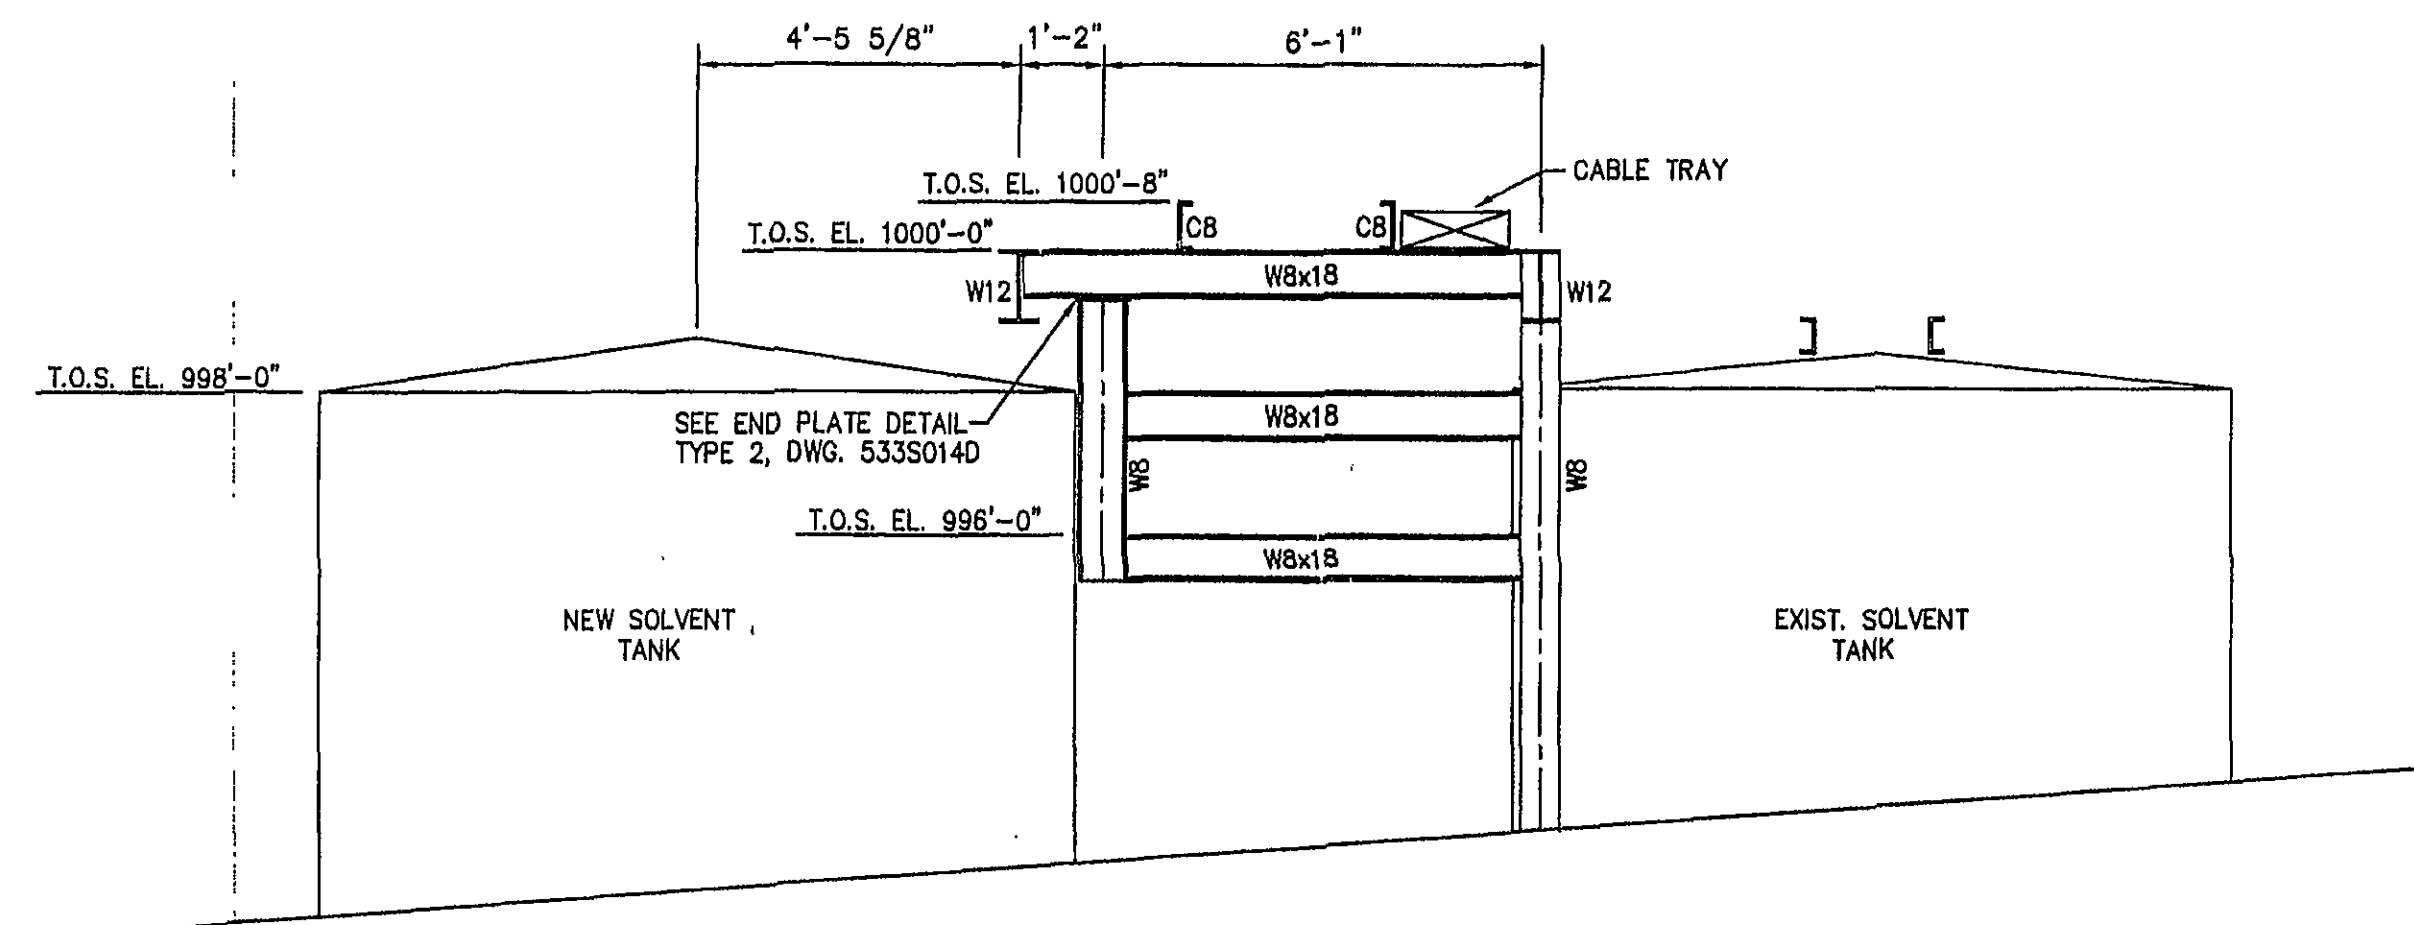


SECTION B
SCALE: 3/8" = 1'-0"

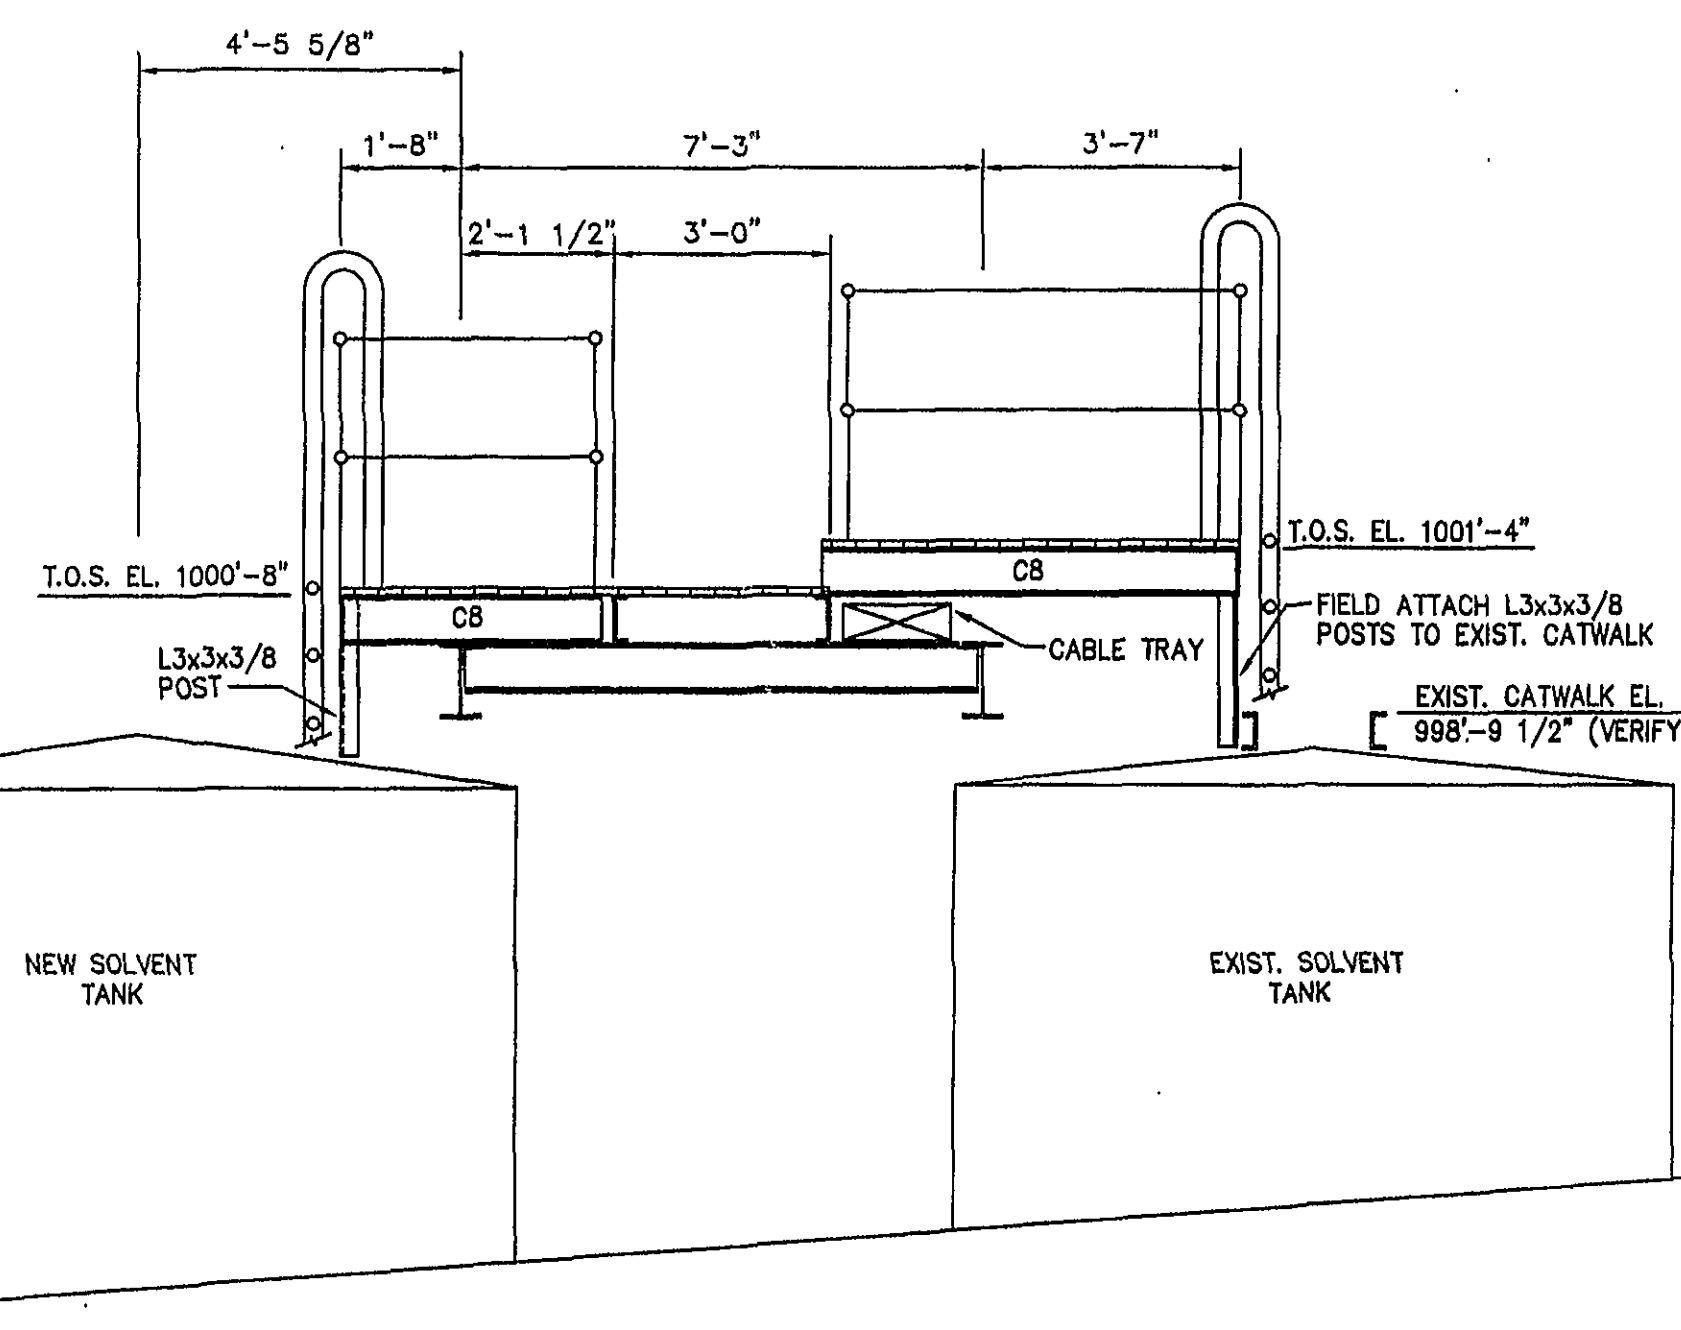


SECTION C
SCALE: 3/8" = 1'-0"

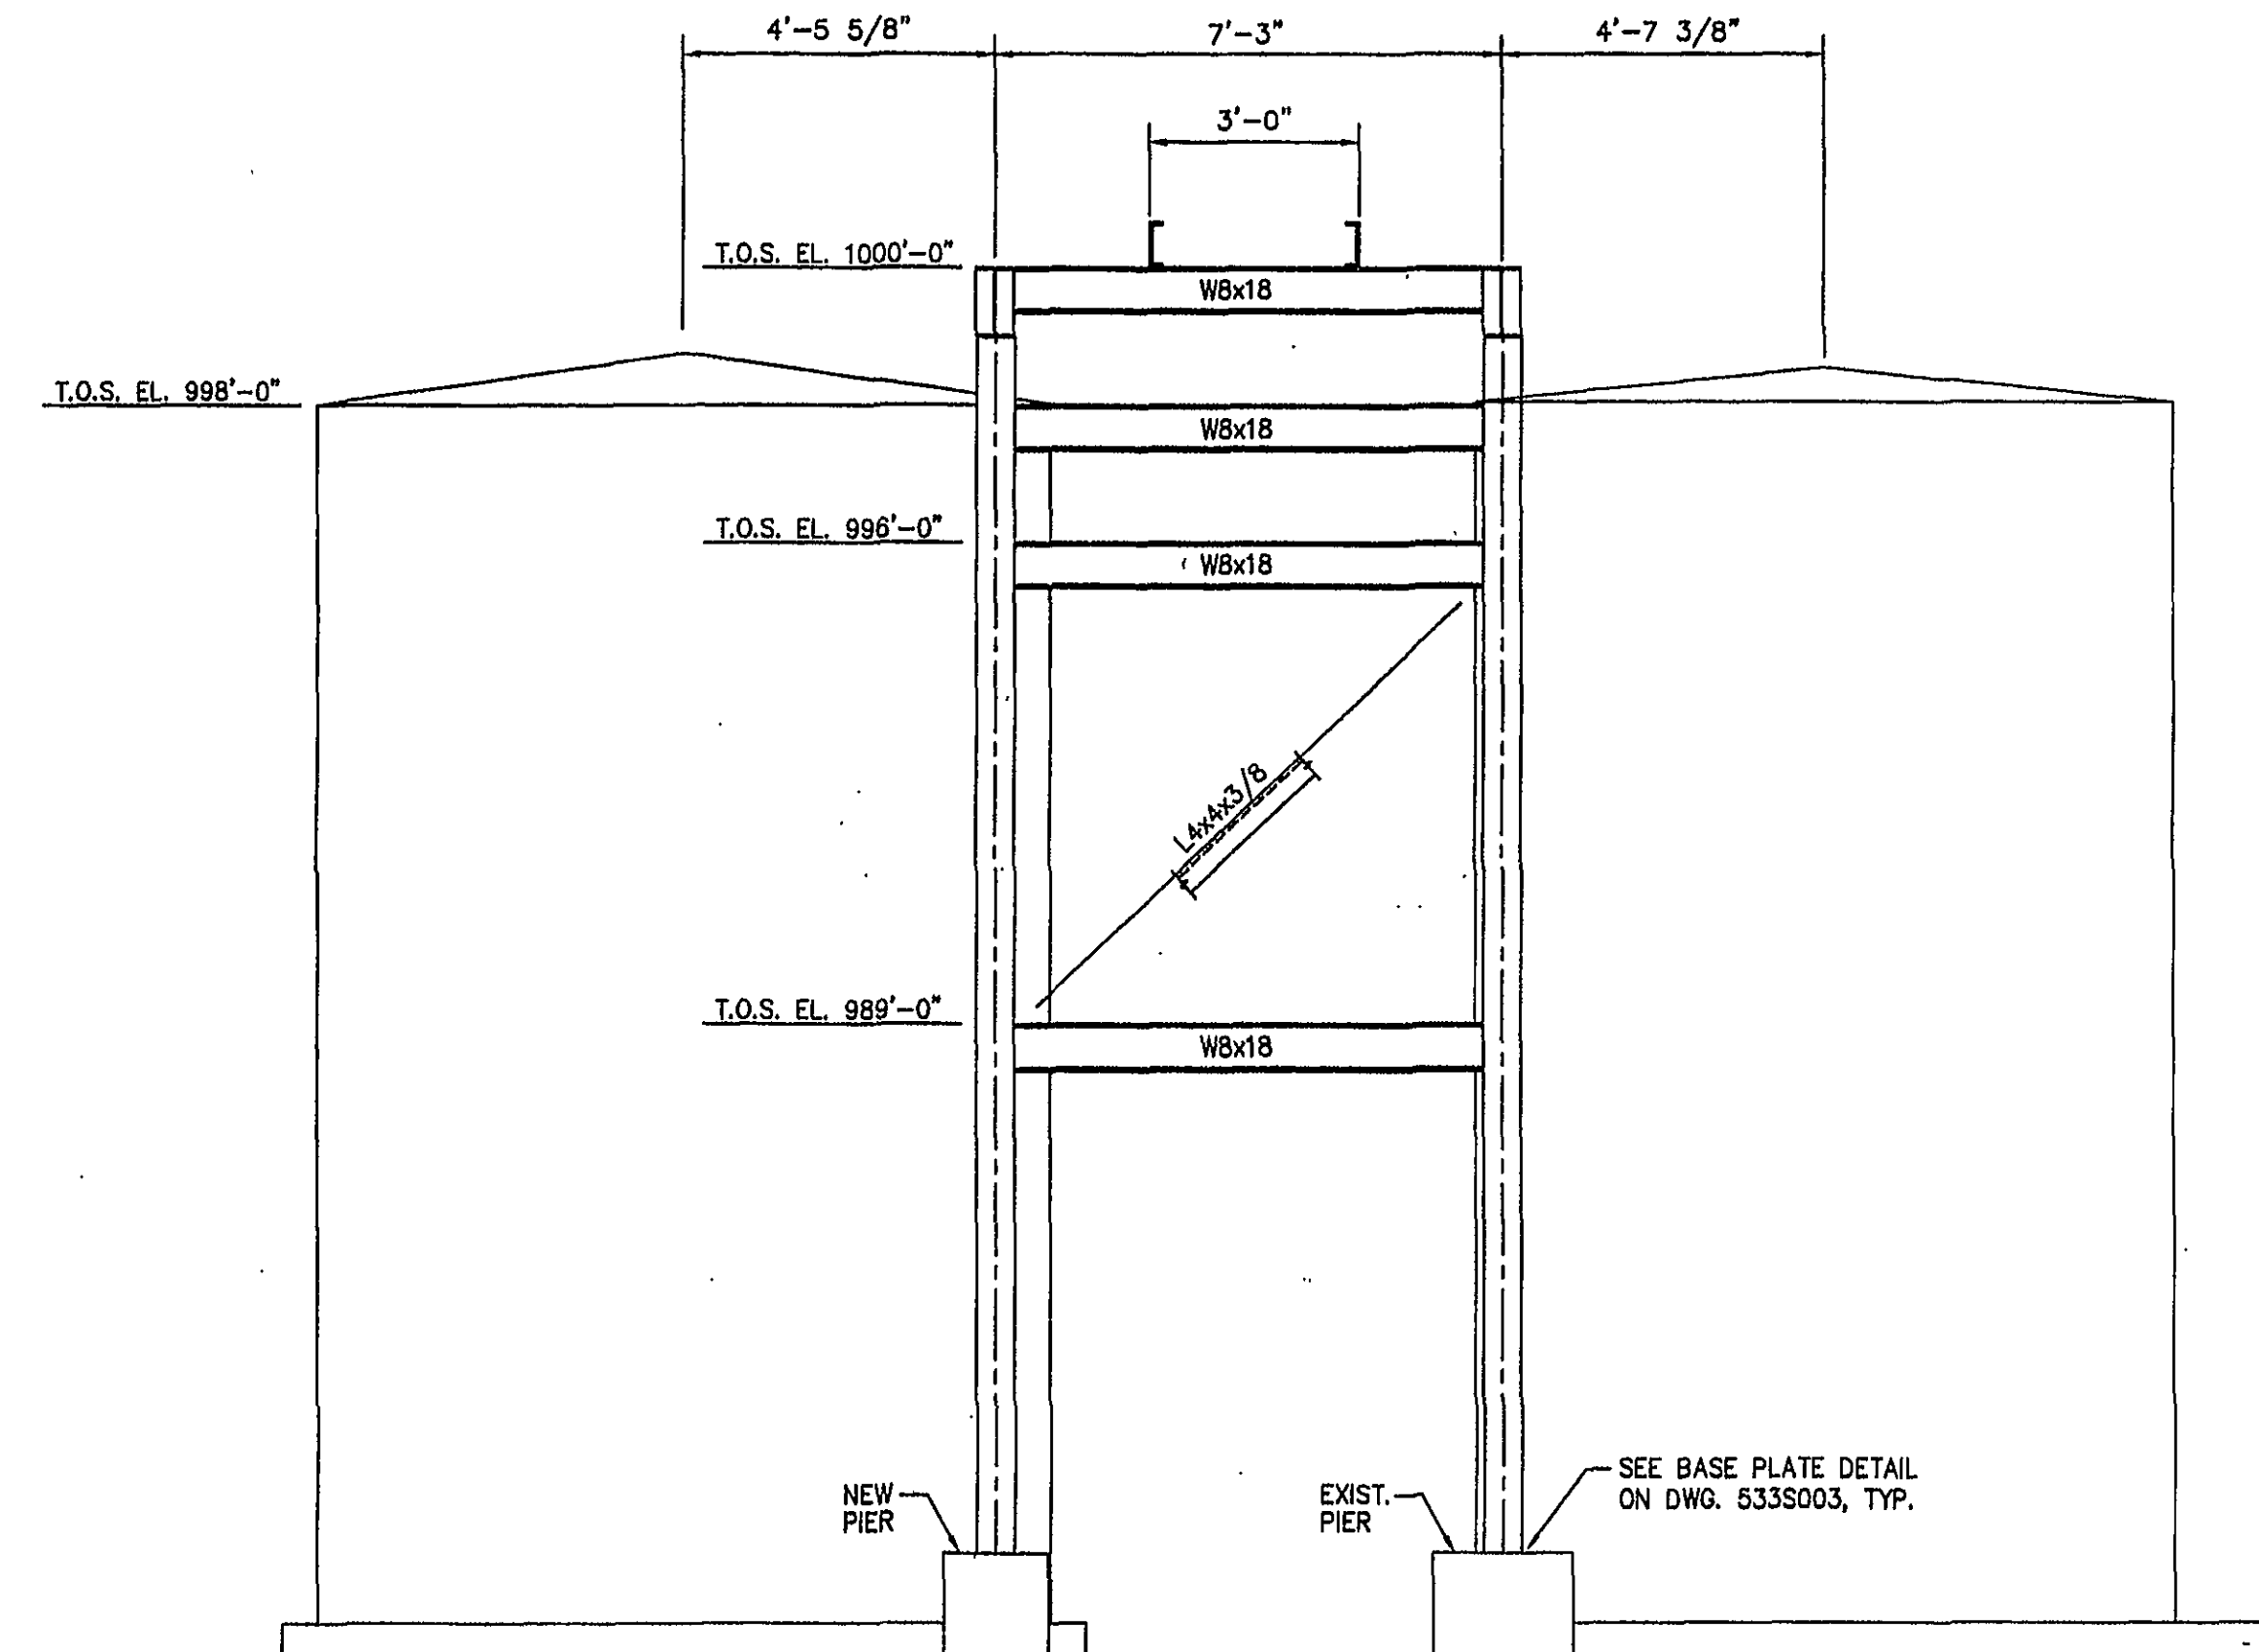


SECTION D
SCALE: 3/8" = 1'-0"
(TYP. 5 PLCS.)

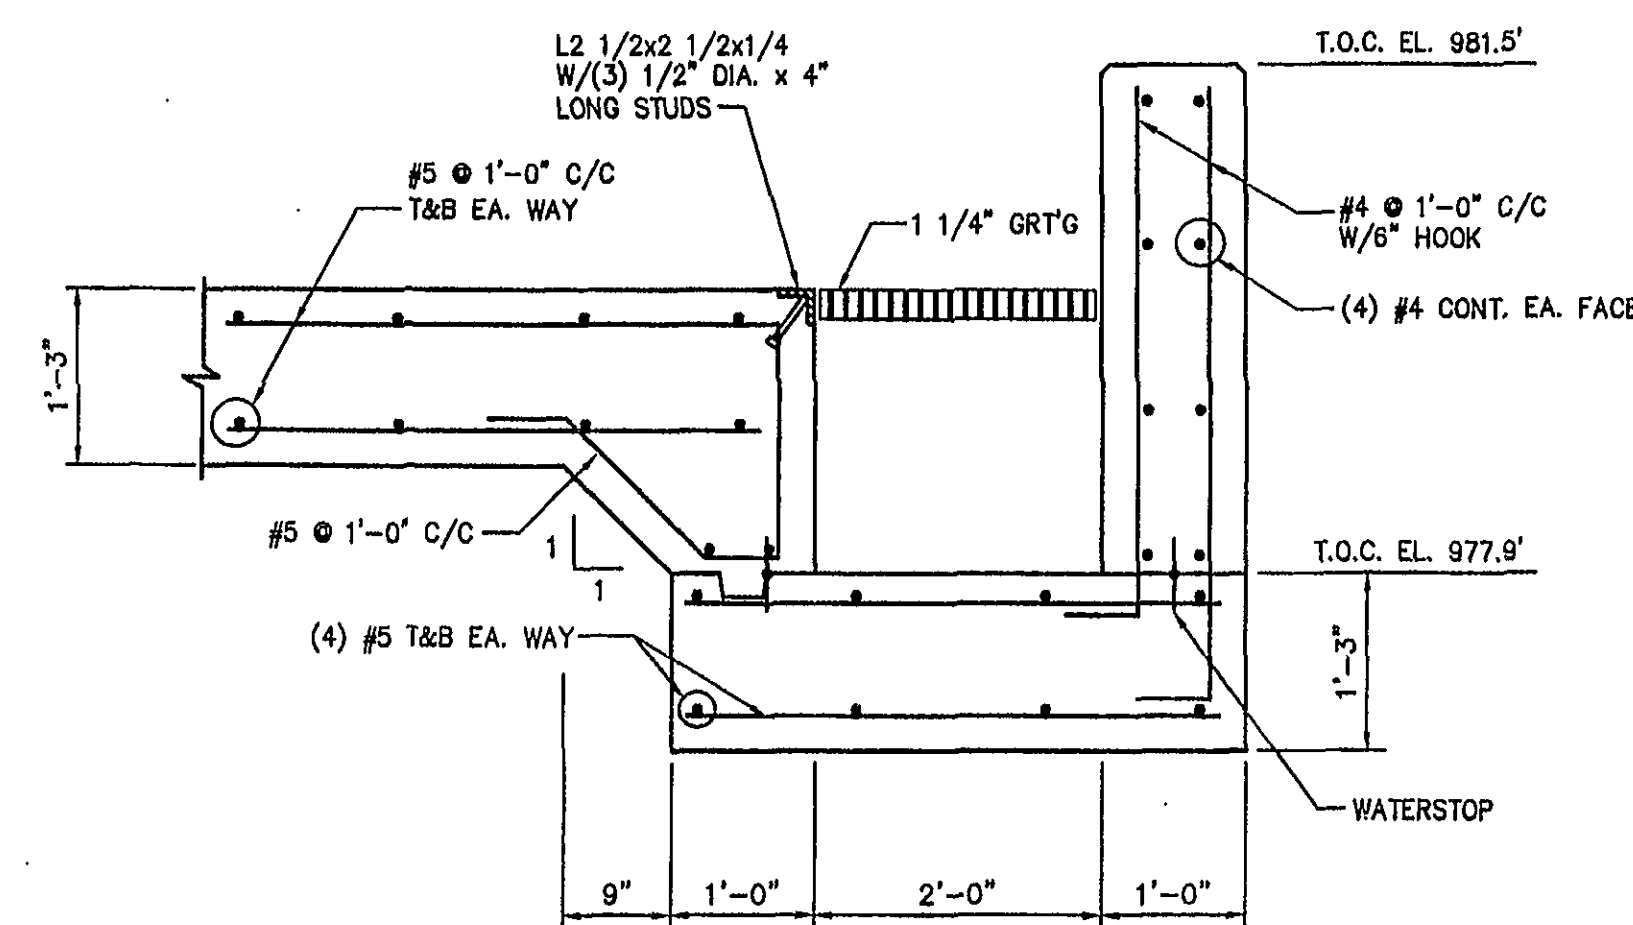

SECTION E
SCALE: 3/4" = 1'-0"

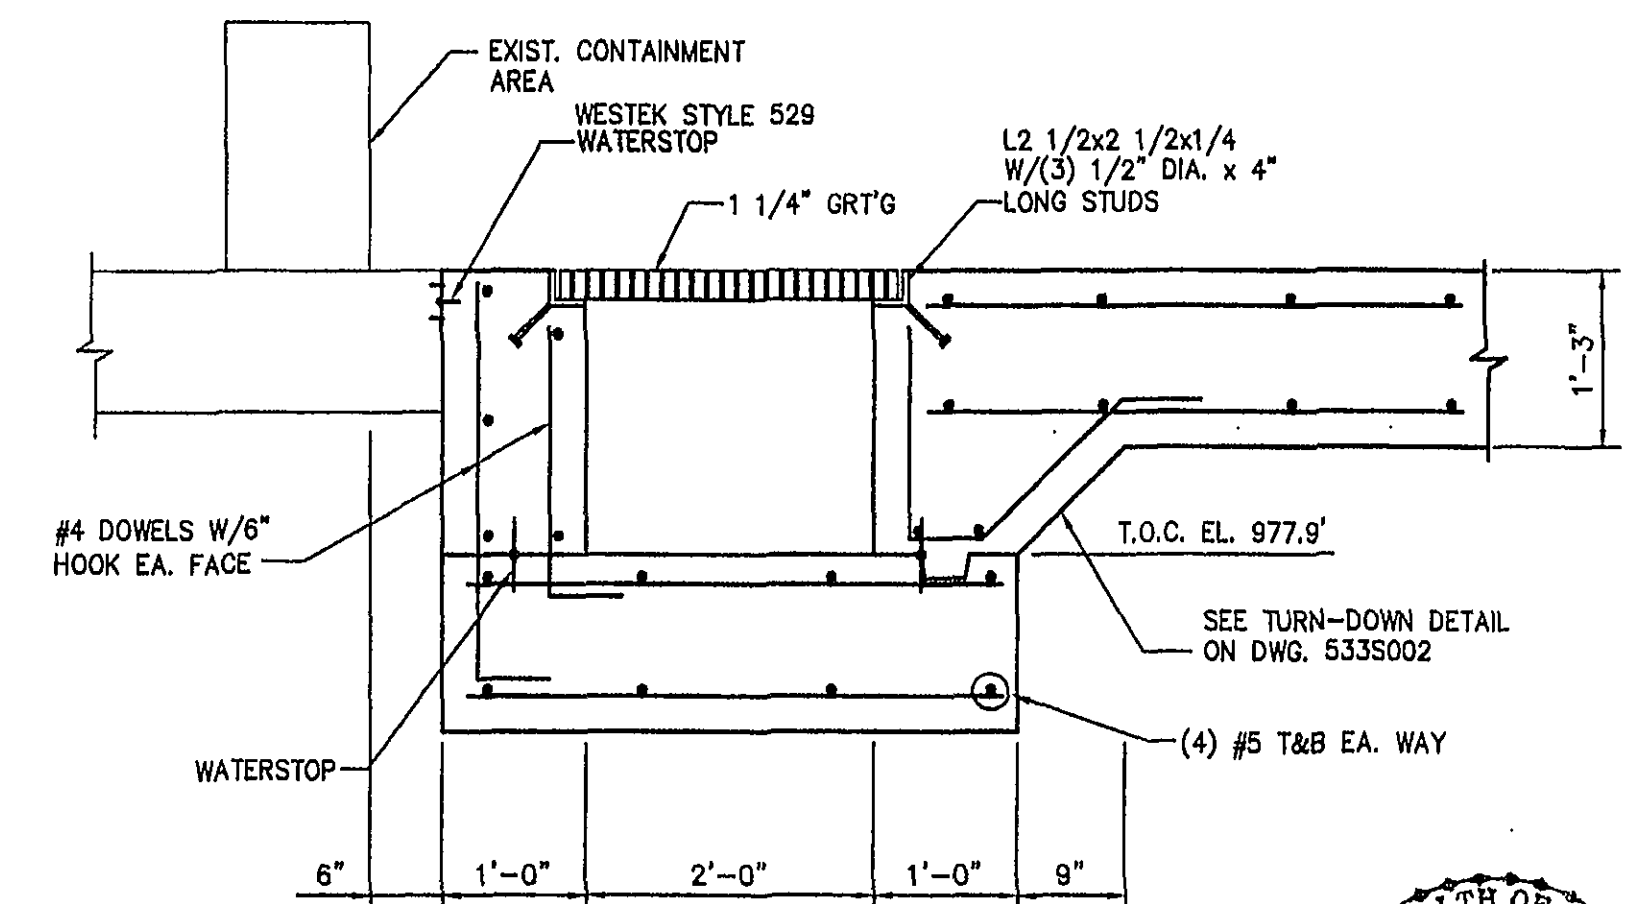

SECTION F
SCALE: 3/4" = 1'-0"

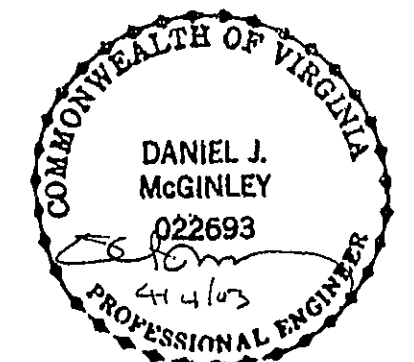

0 ISSUED FOR CONSTRUCTION		TOB	4/21/03	DJM
REV	DESCRIPTION	BY	DATE	APPROVAL
THIS DRAWING IS THE PROPERTY OF PENTA ENG. THE INFORMATION CONTAINED HEREON MAY NOT BE USED OR COPIED IN ANY MANNER WITHOUT THE WRITTEN PERMISSION OF THE OWNER.		PREPARED BY: PENTA ENGINEERING, P.A. 7906 NORTH POINT BLVD. WINSTON-SALEM, NC 27106		
SCALE: 3/8" = 1'-0"		AKZO NOBEL ROANOKE, VA.		
DESIGNED BY	JFM	DATE	3/3/03	
DRAWN BY	TOB	DATE	3/3/03	
CHECKED BY	JFM	DATE	4/9/03	
APPROVAL	DJM	DATE	4/16/03	
APPROVAL				
CAD FILE NUMBER	533S010D	PROJECT NO.	83533	DRAWING NO.
		CLIENT NO.	83533-S-010-D	REV. NO.
				0