



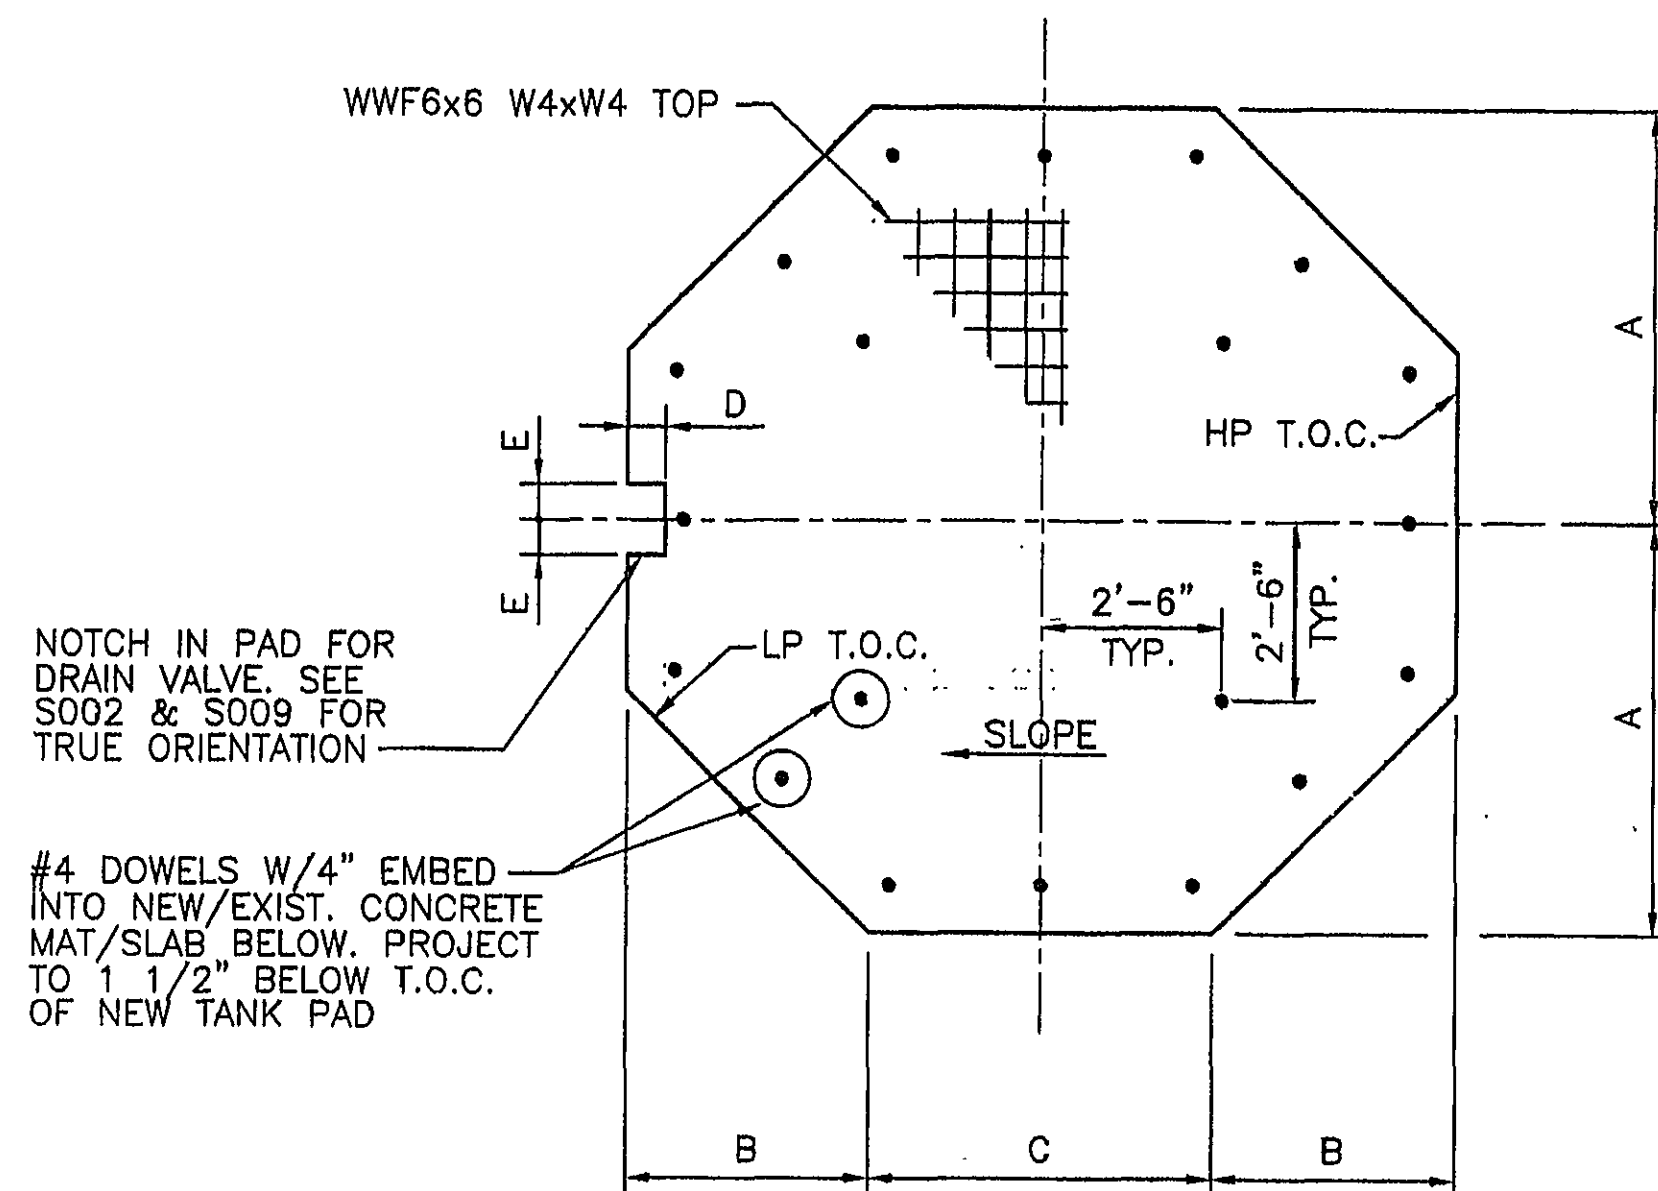


TYP. TANK PAD
SCALE: 3/8" = 1'-0"


TANK ID	"A"	"B"	"C"	"D"	"E"	HP T.O.C.	LP T.O.C.
T-100	5'-9"	3'-4 7/8"	4'-9 1/8"	6"	6"	980'-7 5/8"	980'-4 3/4"
T-200	5'-3"	3'-0 1/8"	4'-4 1/8"	6"	6"	980'-7 3/8"	980'-4 1/4"
T-300	5'-9"	3'-4 7/8"	4'-9 1/8"	6"	6"	980'-7 5/8"	980'-4 3/4"
T-400	5'-9"	3'-4 7/8"	4'-9 1/8"	6"	6"	980'-7 5/8"	980'-4 3/4"
T-500	5'-9"	3'-4 7/8"	4'-9 1/8"	6"	6"	980'-7 5/8"	980'-4 3/4"
T-1000	5'-9"	3'-4 7/8"	4'-9 1/8"	6"	6"	980'-6 7/8"	980'-4"
T-1100	5'-9"	3'-4 7/8"	4'-9 1/8"	6"	6"	980'-6 7/8"	980'-4"
T-1200	5'-9"	3'-4 7/8"	4'-9 1/8"	6"	6"	980'-6 7/8"	980'-4"
T-1300	5'-9"	3'-4 7/8"	4'-9 1/8"	6"	6"	980'-6 7/8"	980'-4"
T-1400	5'-9"	3'-4 7/8"	4'-9 1/8"	6"	6"	980'-6 7/8"	980'-4"

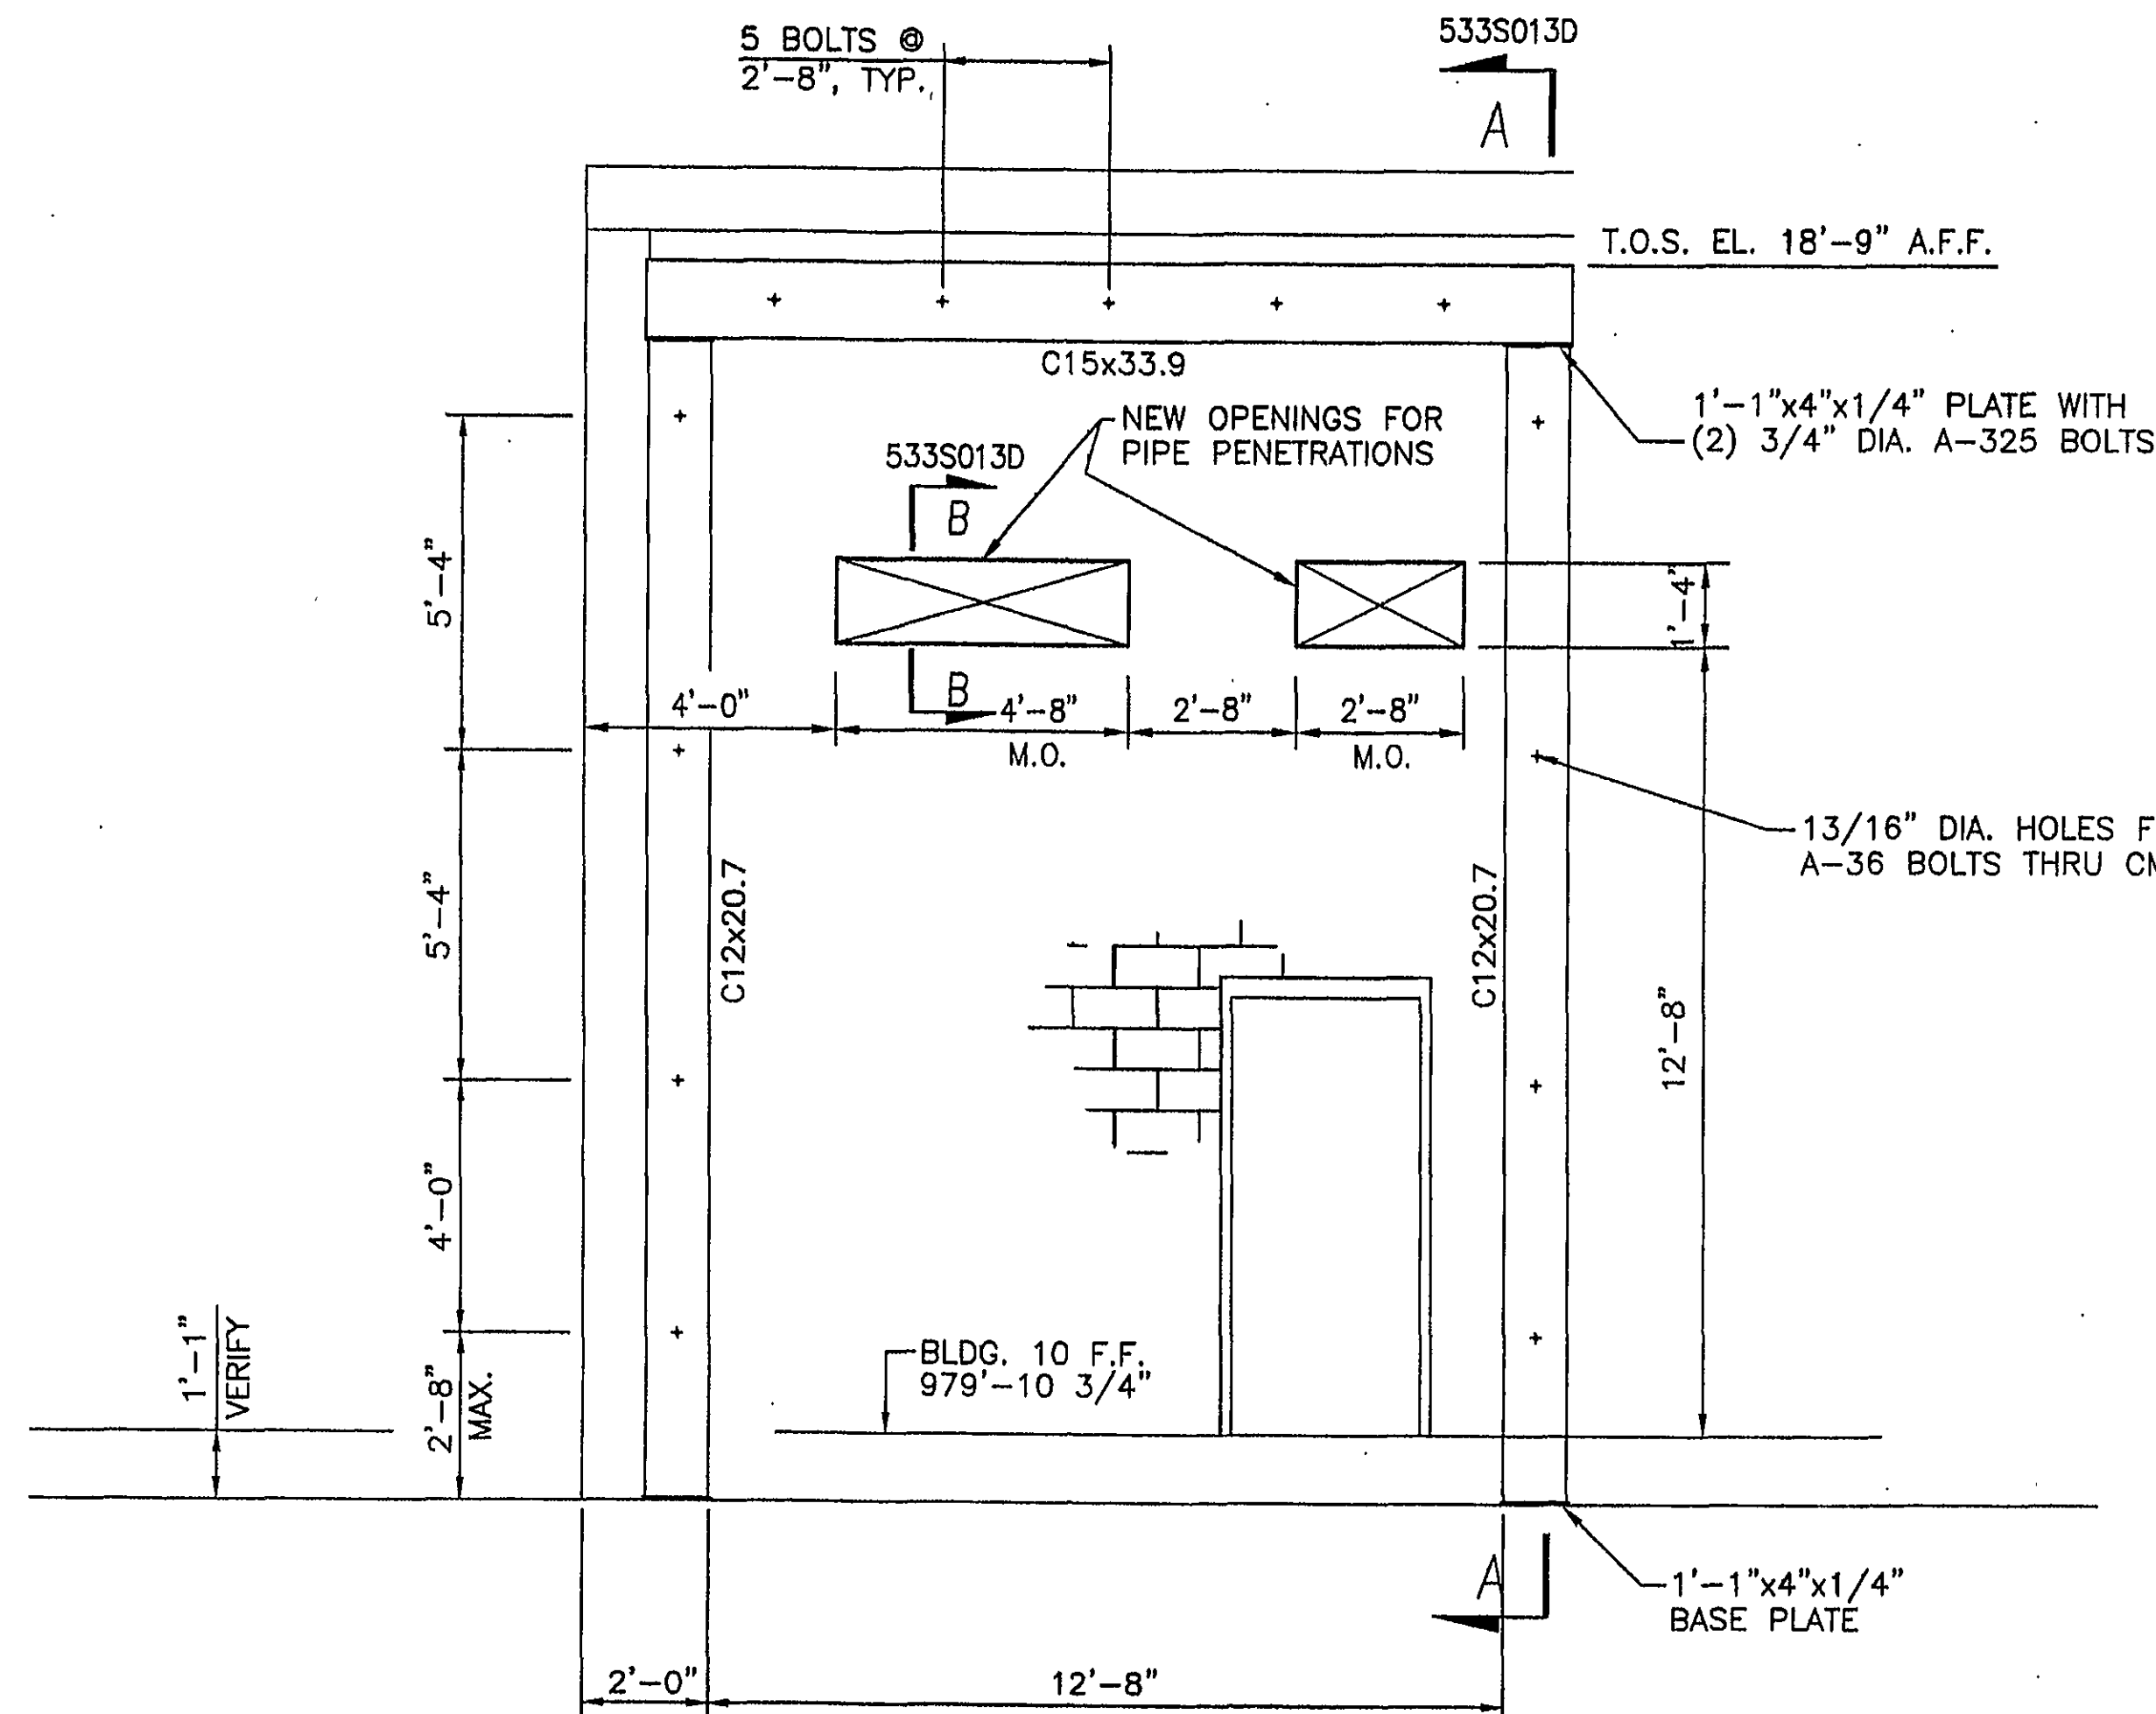


WALL OPENING FOR
RESIN TANK INSTALLATION
SCALE: 3/8" = 1'-0"

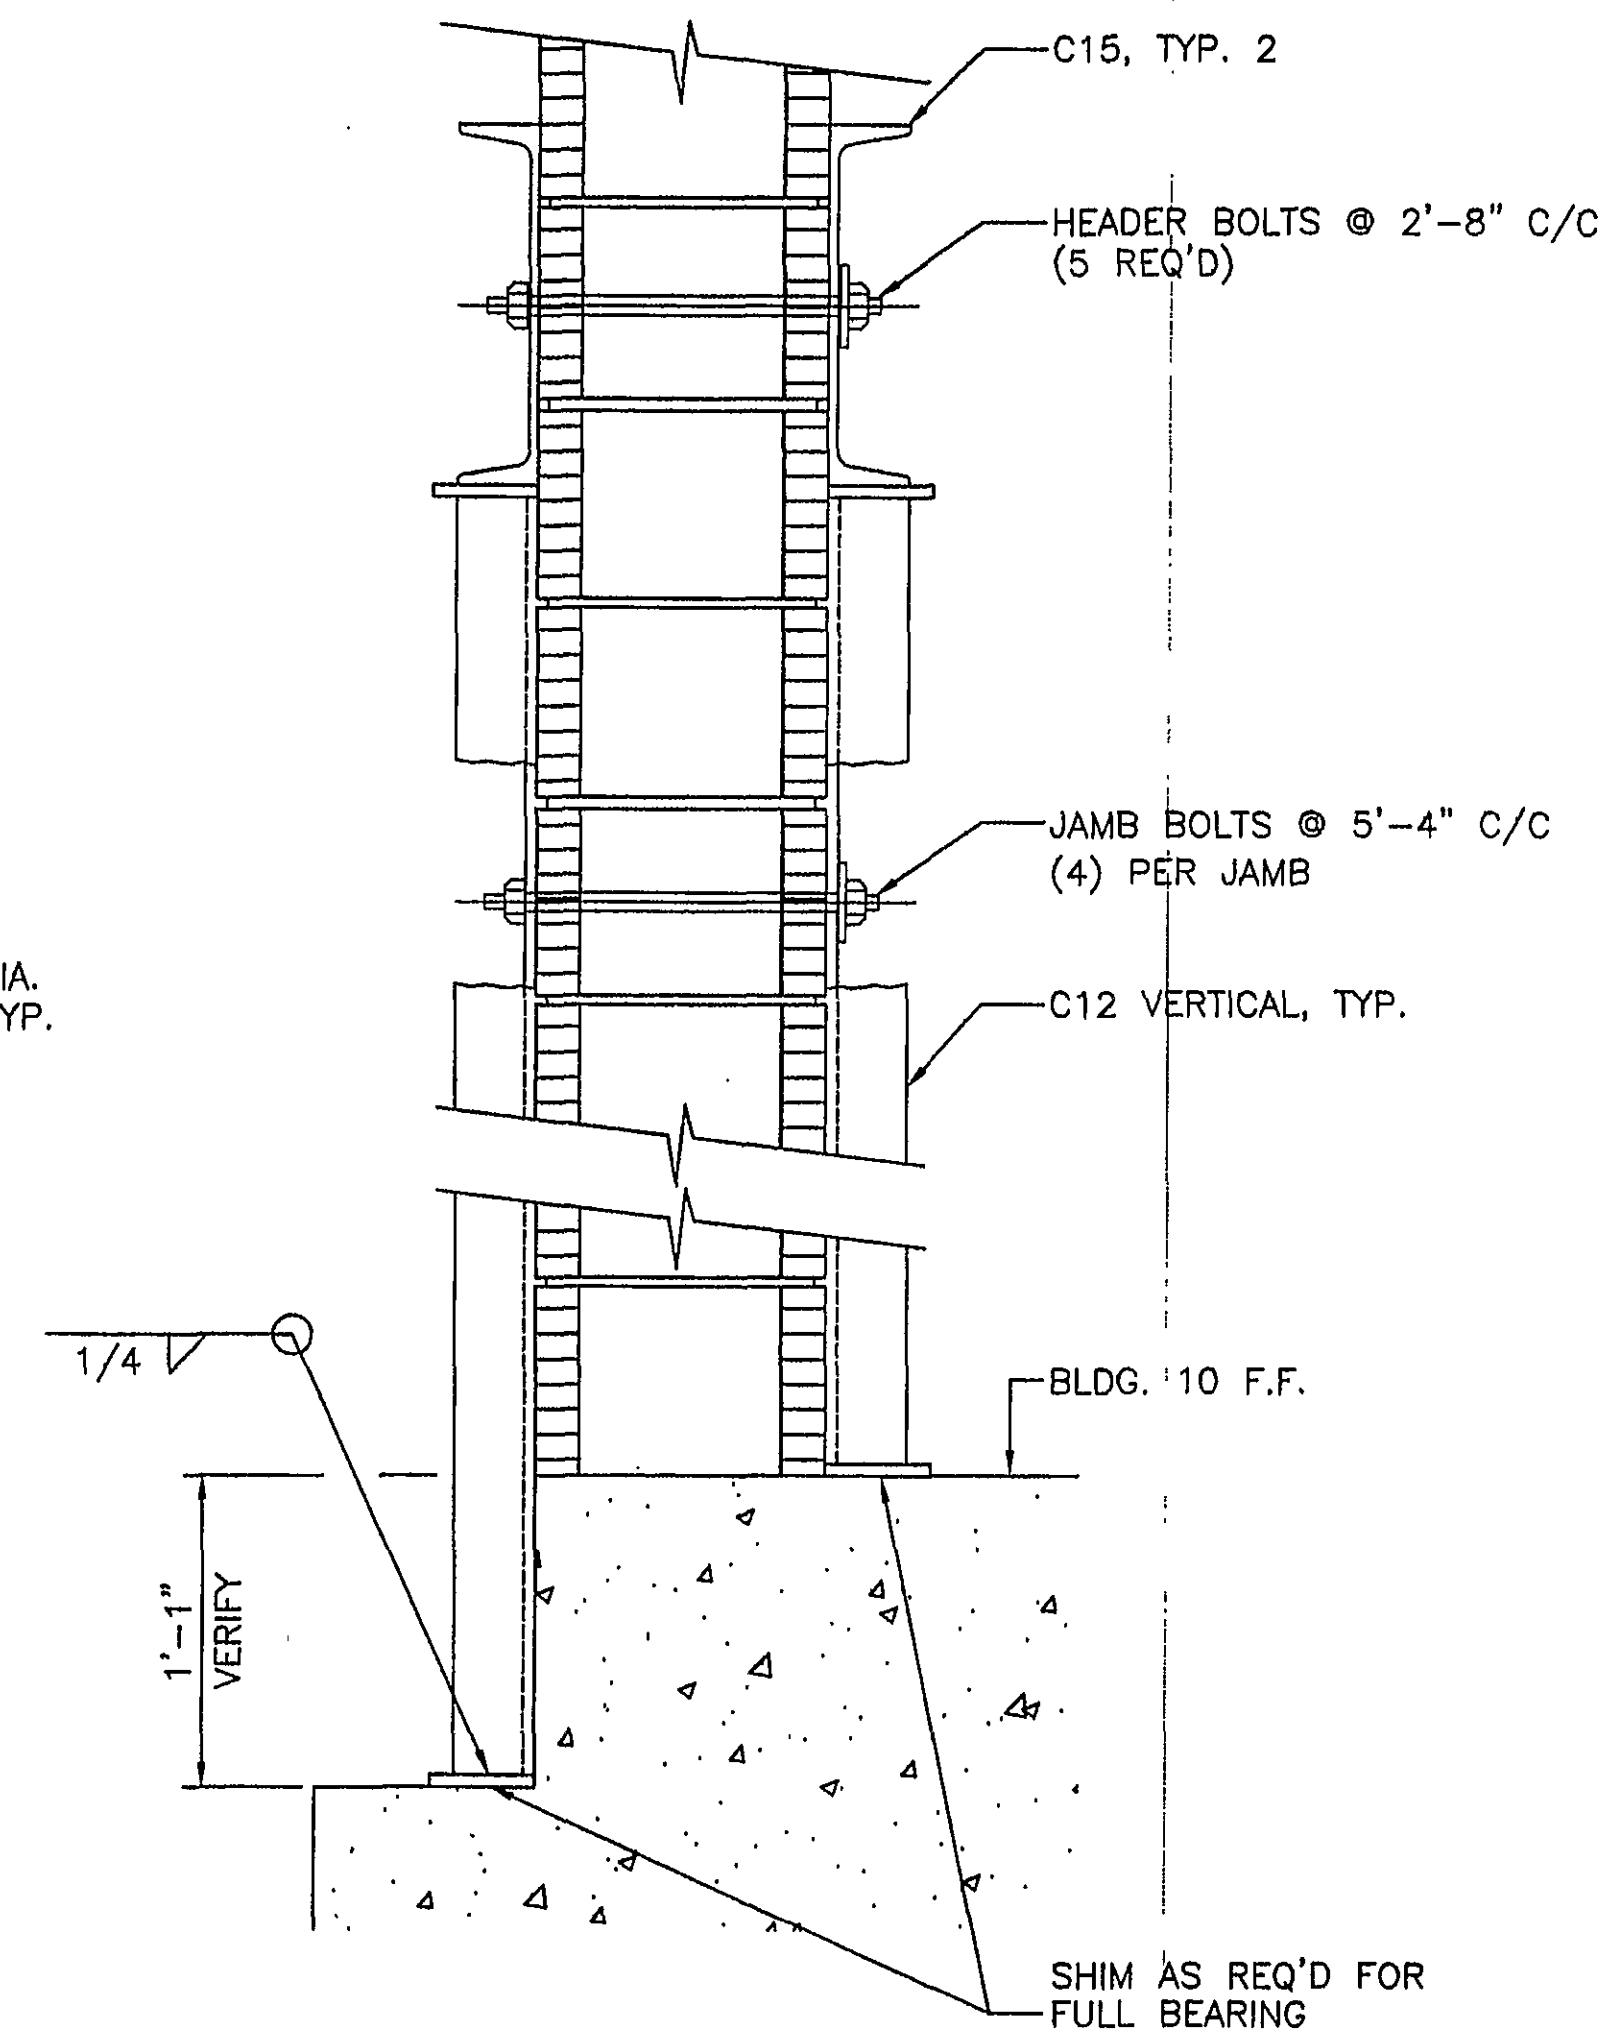


SECTION A
SCALE: 1 1/2" = 1'-0"

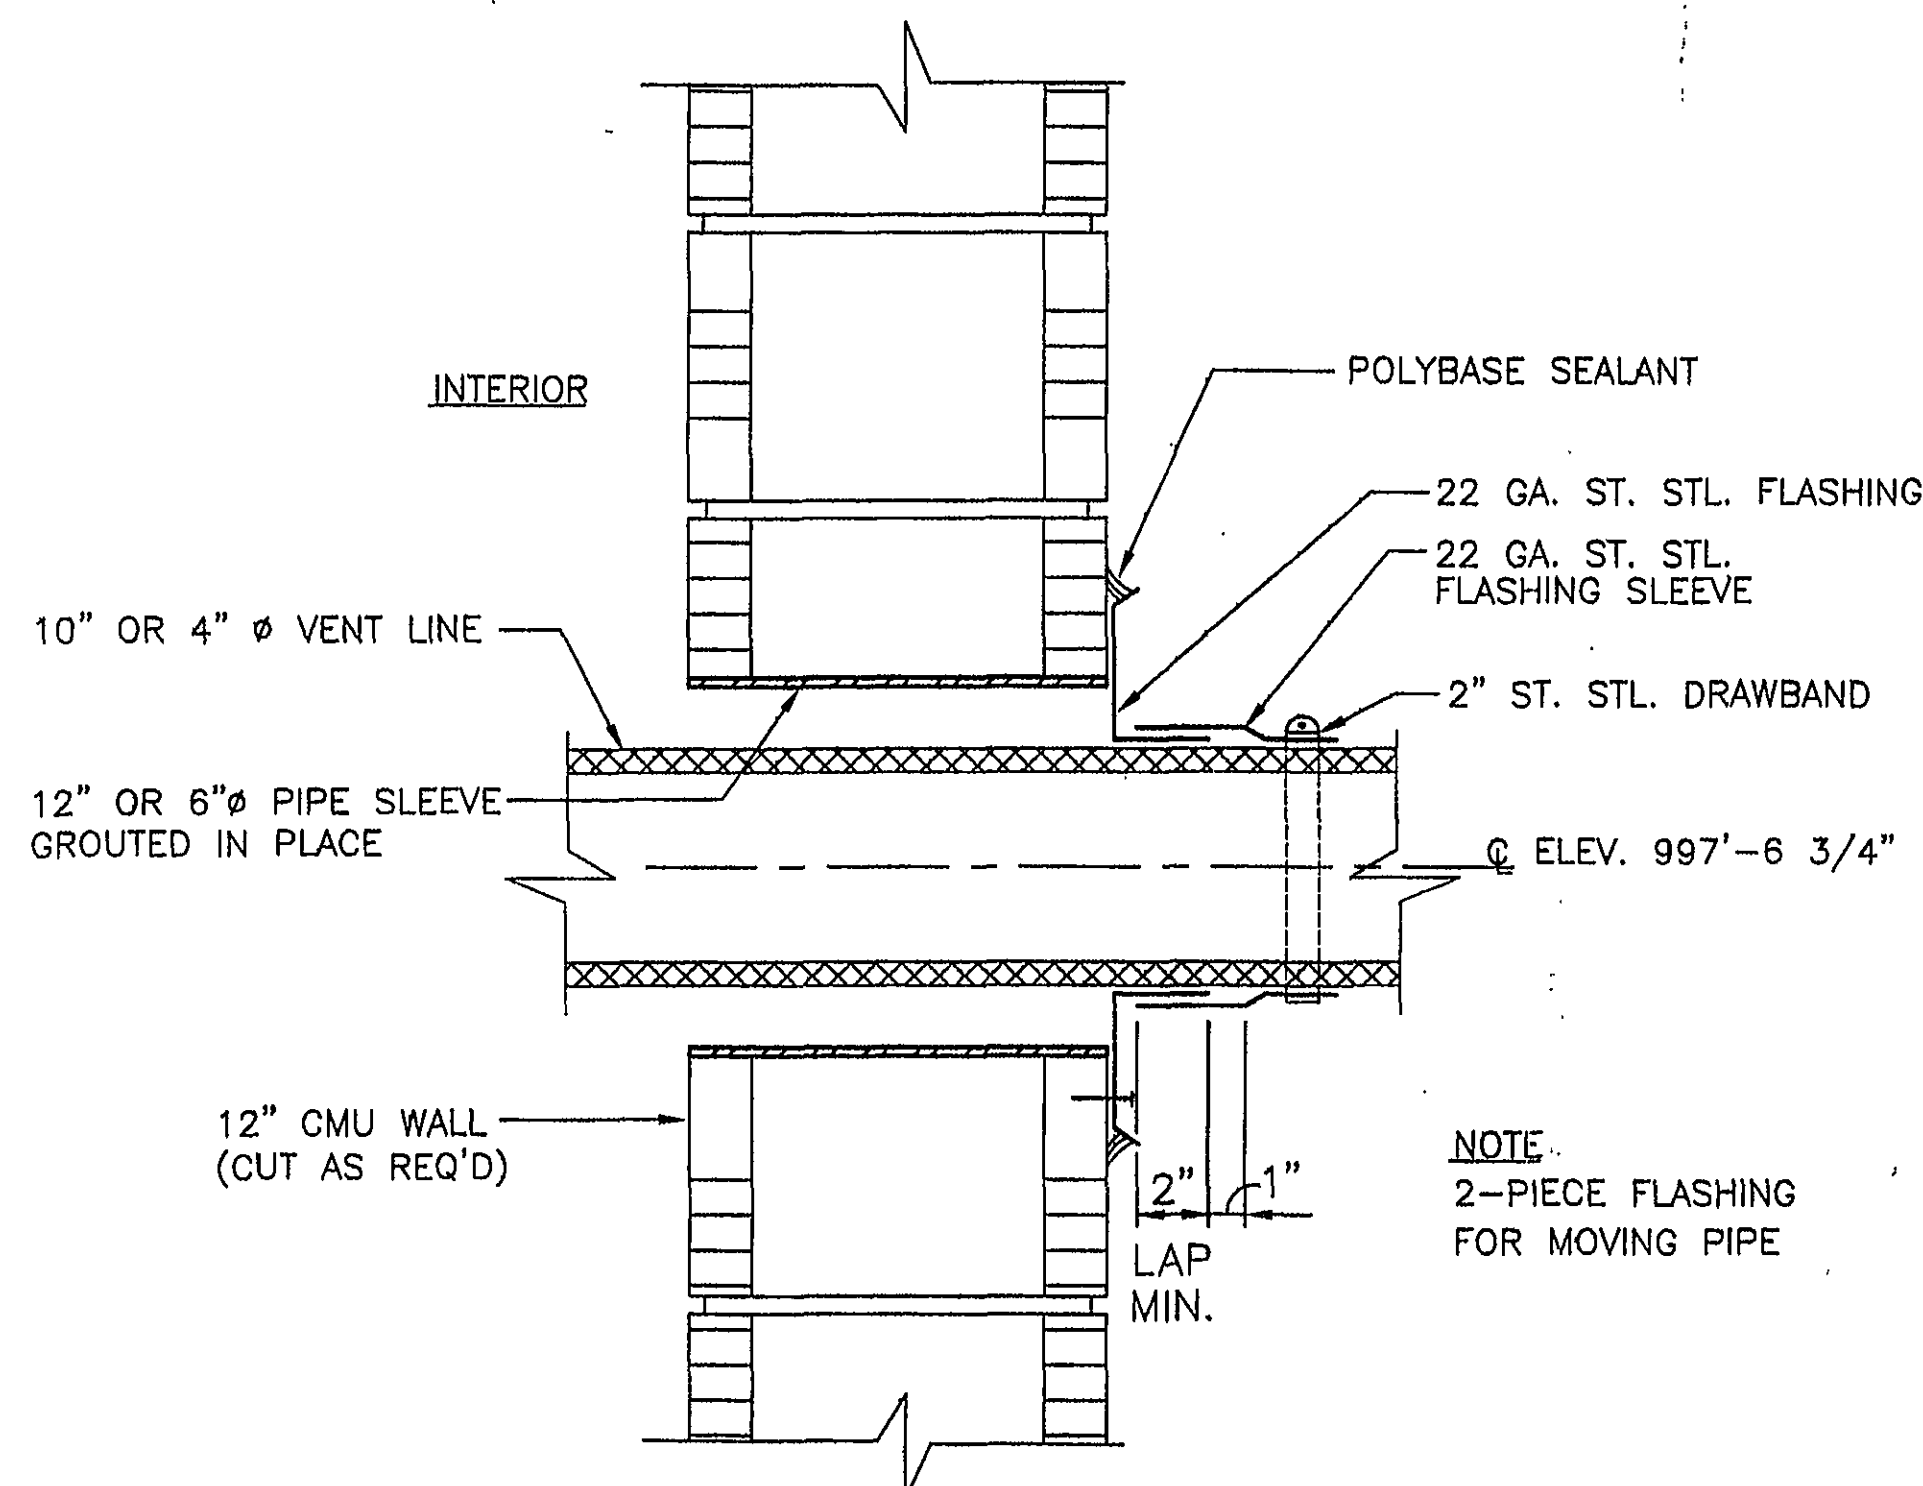

PIPE SLEEVE DETAIL FOR SINGLE PIPE PENETRATION
SCALE: 3/8" = 1'-0"

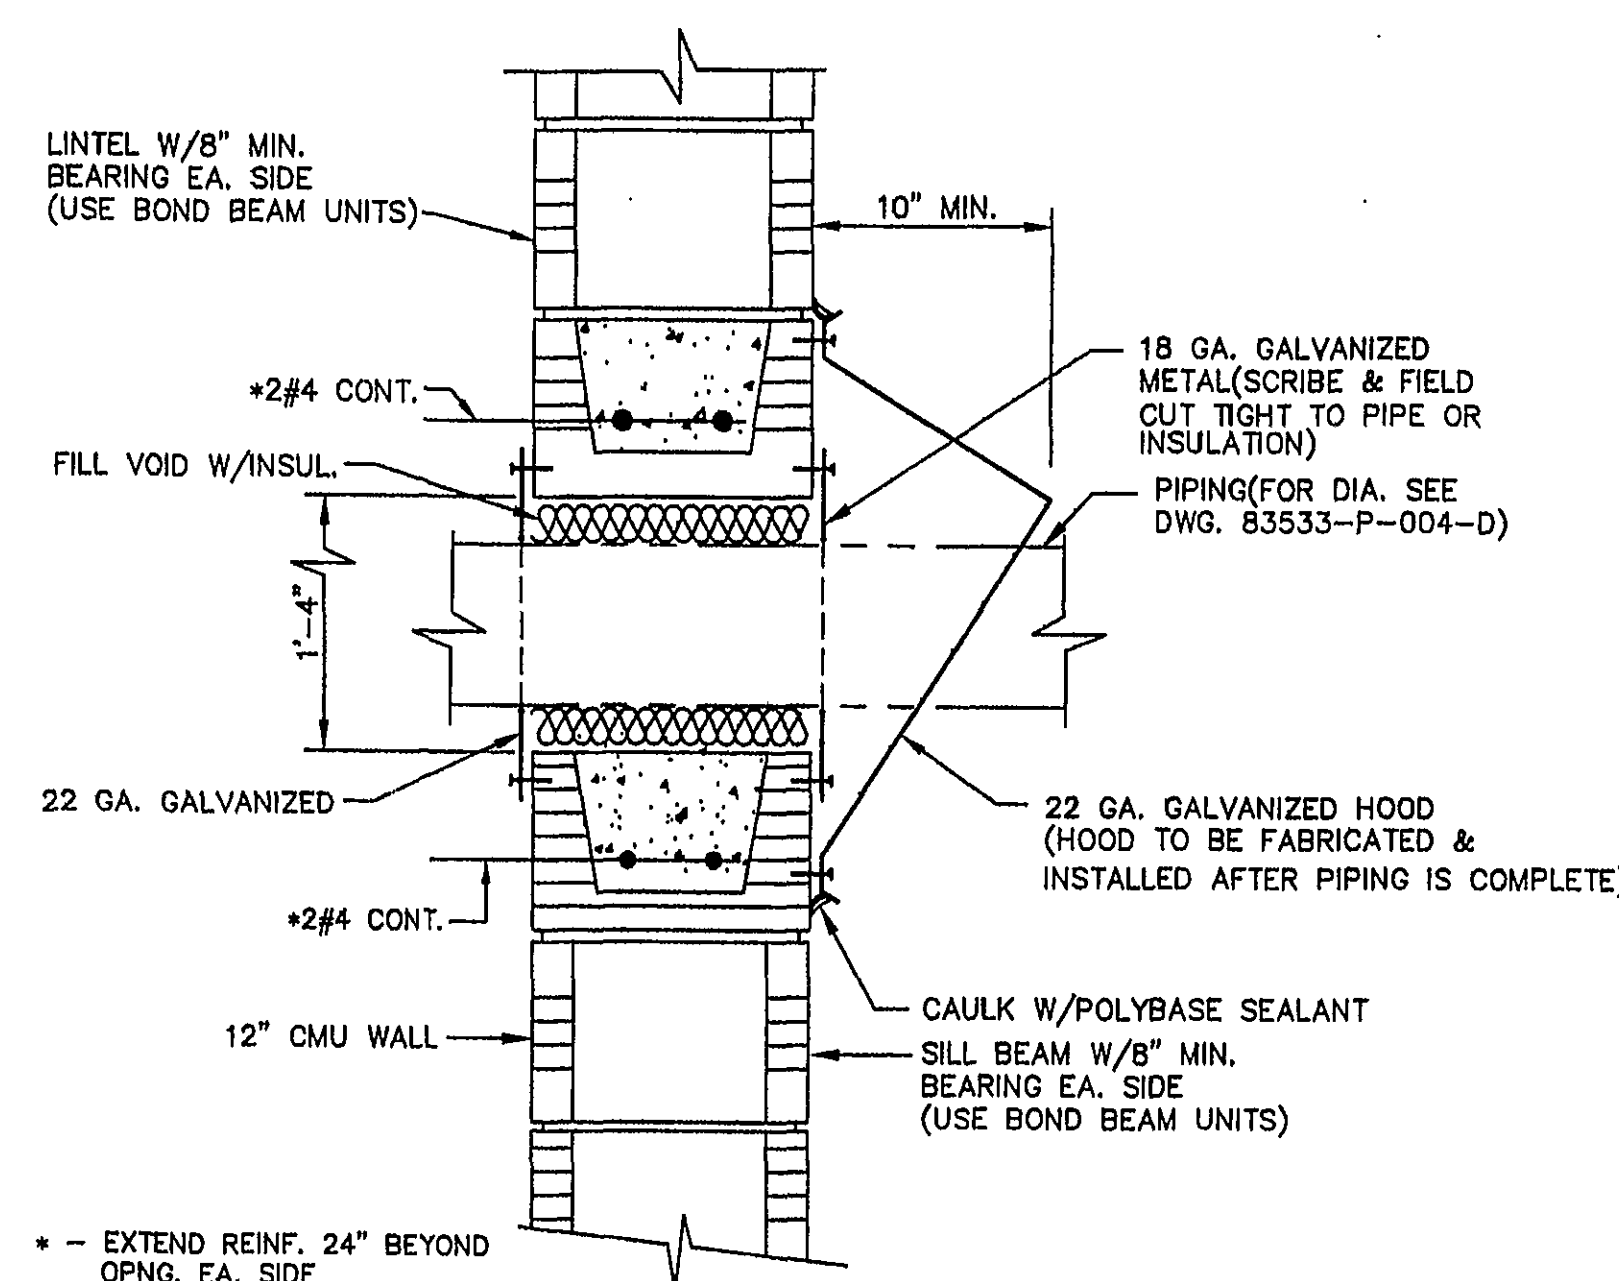

SECTION B
SCALE: 1 1/2" = 1'-0"

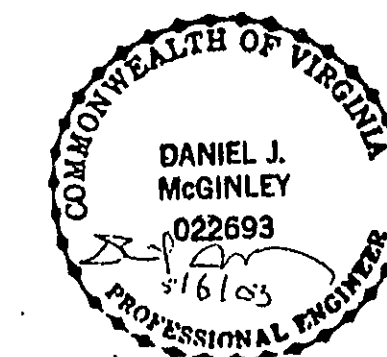

1	DELETED RAMPS	TOB	5-1-03	12 3 4
0	ISSUED FOR CONSTRUCTION	TOB	4/21/03	12 3 4
REV	DESCRIPTION	BY	DATE	APPROVAL
THIS DRAWING IS THE PROPERTY OF PENTA ENG. THE INFORMATION CONTAINED HEREON MAY NOT BE USED OR COPIED IN ANY MANNER WITHOUT THE WRITTEN PERMISSION OF THE OWNER.				
SCALE	3/8" = 1'-0"	DATE	3/3/03	
DESIGNED BY	JFM	3/3/03		
DRAWN BY	TOB	3/3/03		
CHECKED BY	JFM	4/8/03		
APPROVAL	DJM	4/16/03		
APPROVAL				
CAD FILE NUMBER	533S013D			
PROJECT NO. 83533		DRAWING NO. 83533-S-013-D		REV. NO. 1
CLIENT NO.				

AKZO NOBEL
ROANOKE, VA.

BUILDING 10
MISC. DETAILS