



NOTES:


- FOR GENERAL NOTES SEE DWG. 83533-P-001-D.
- LINE FROM EXIST. SOLVENT TANK FARM ACTUAL ROUTING BY CONTRACTOR. SUBMIT PLAN FOR OWNER APPROVAL PRIOR TO CONSTRUCTION.

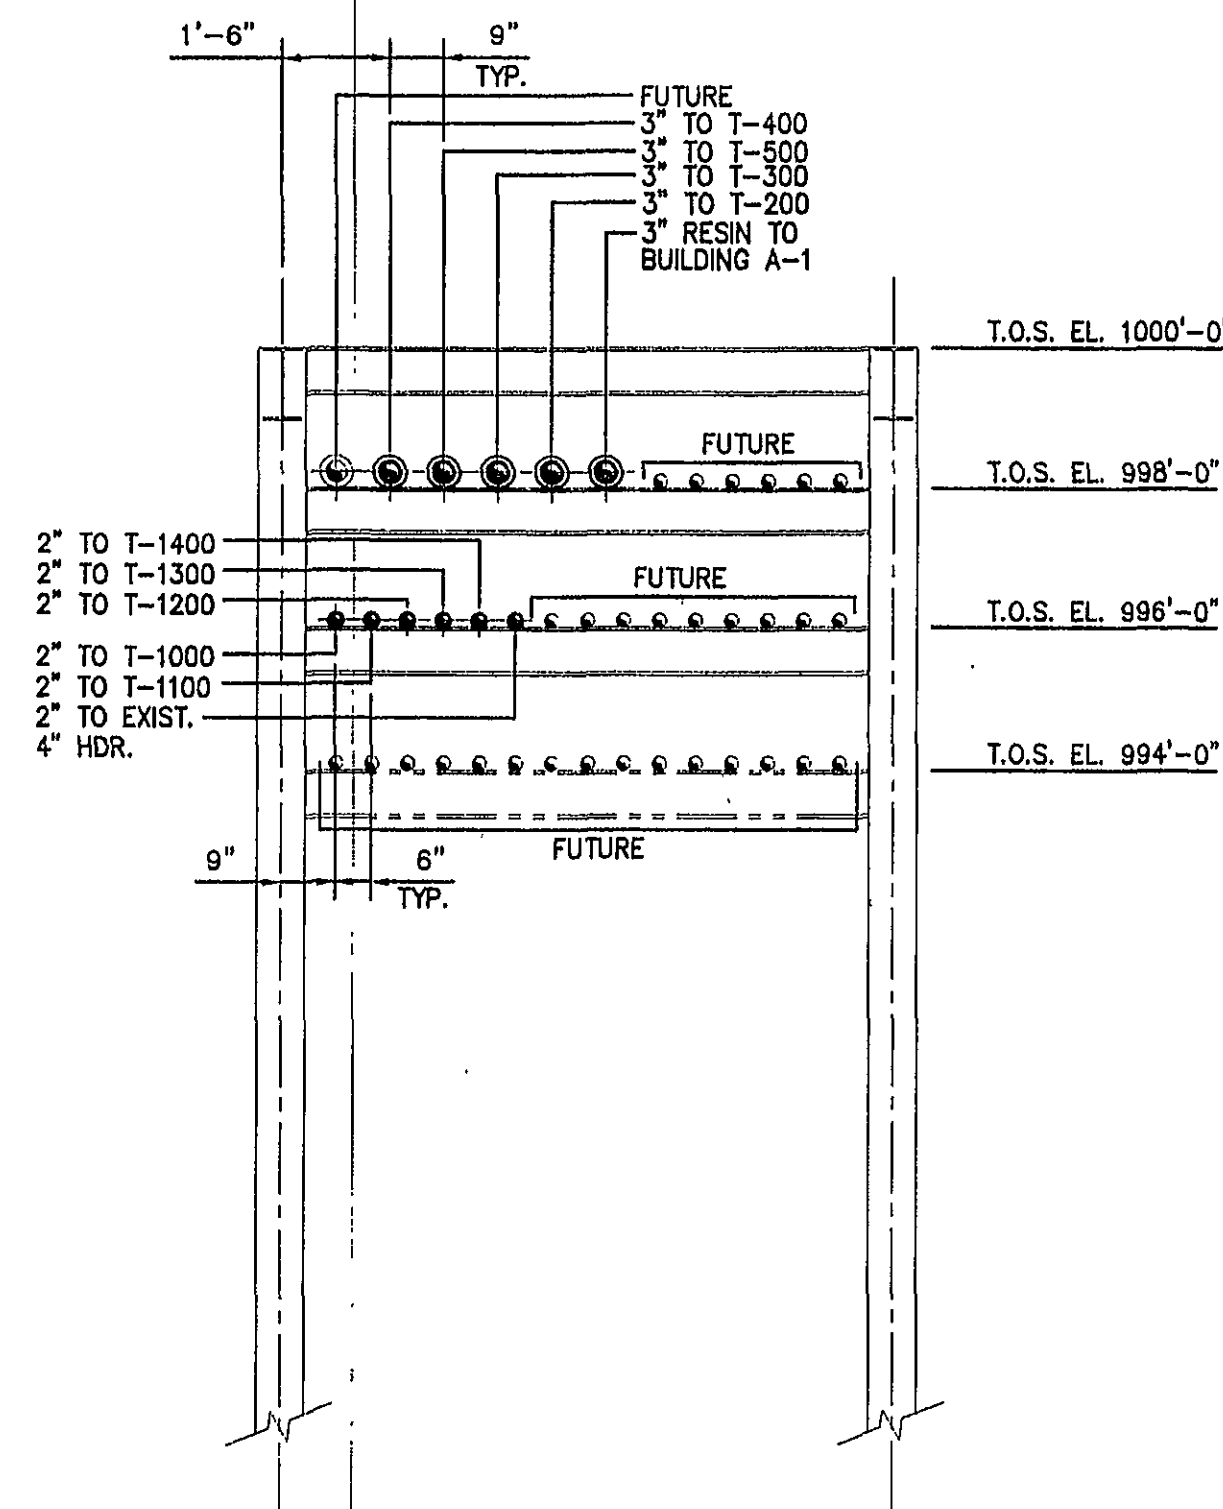


SECTION "B-B"
ON DWG. 83533-P-001-D

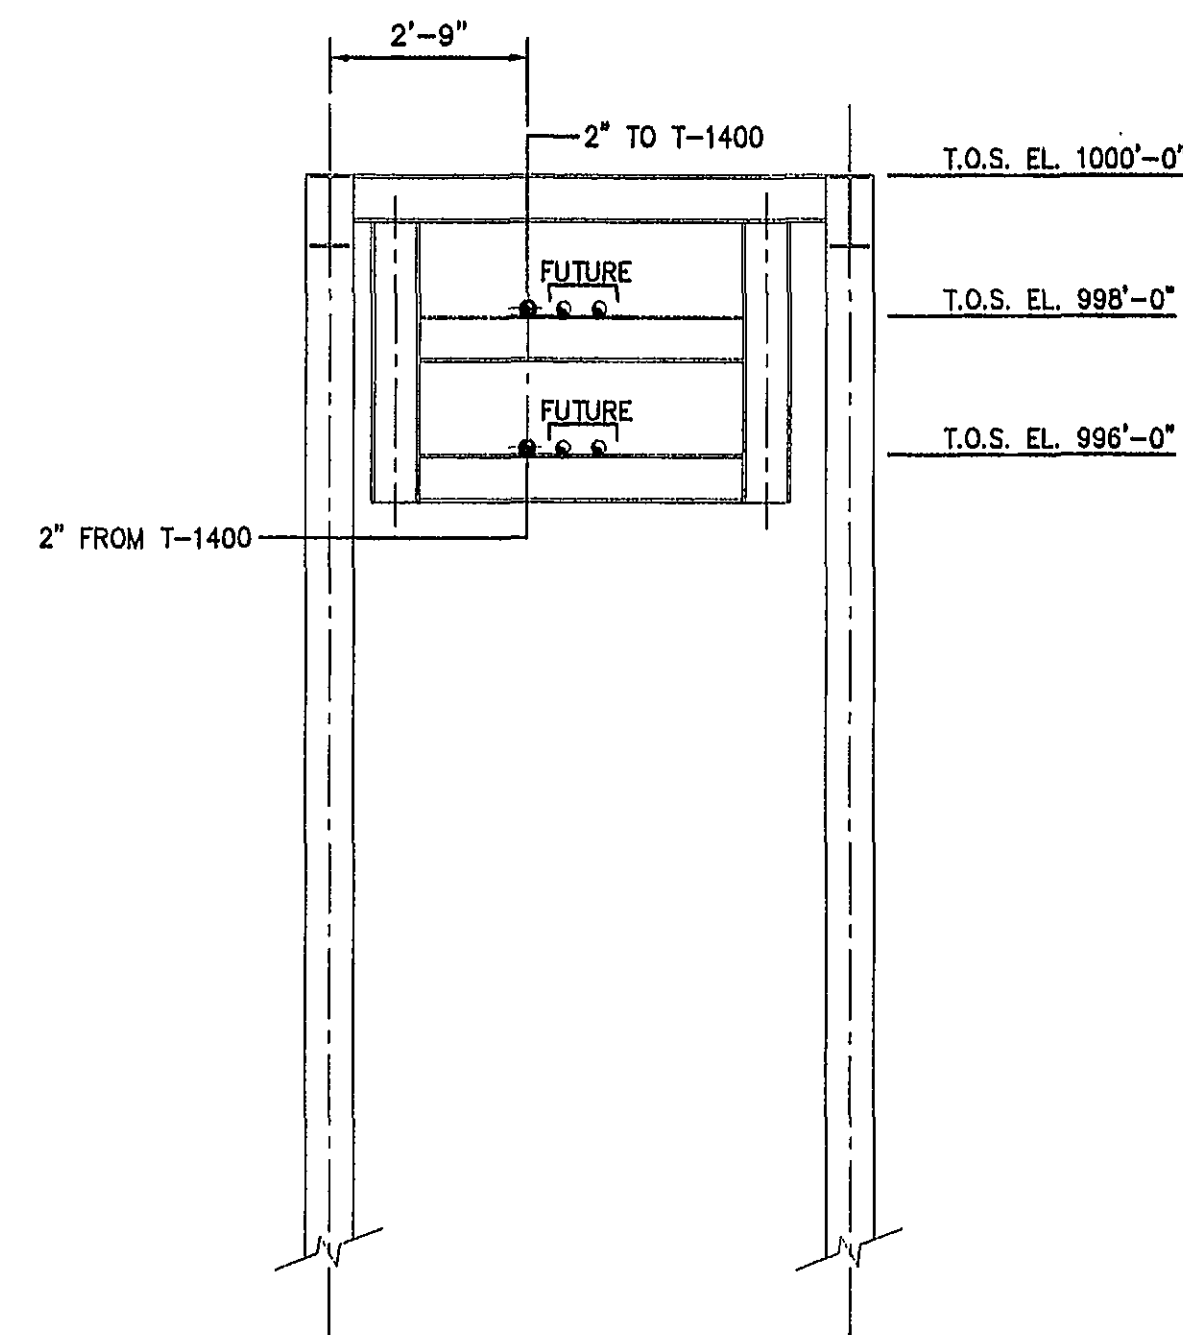


SECTION "C-C"
ON DWG. 83533-P-001-D

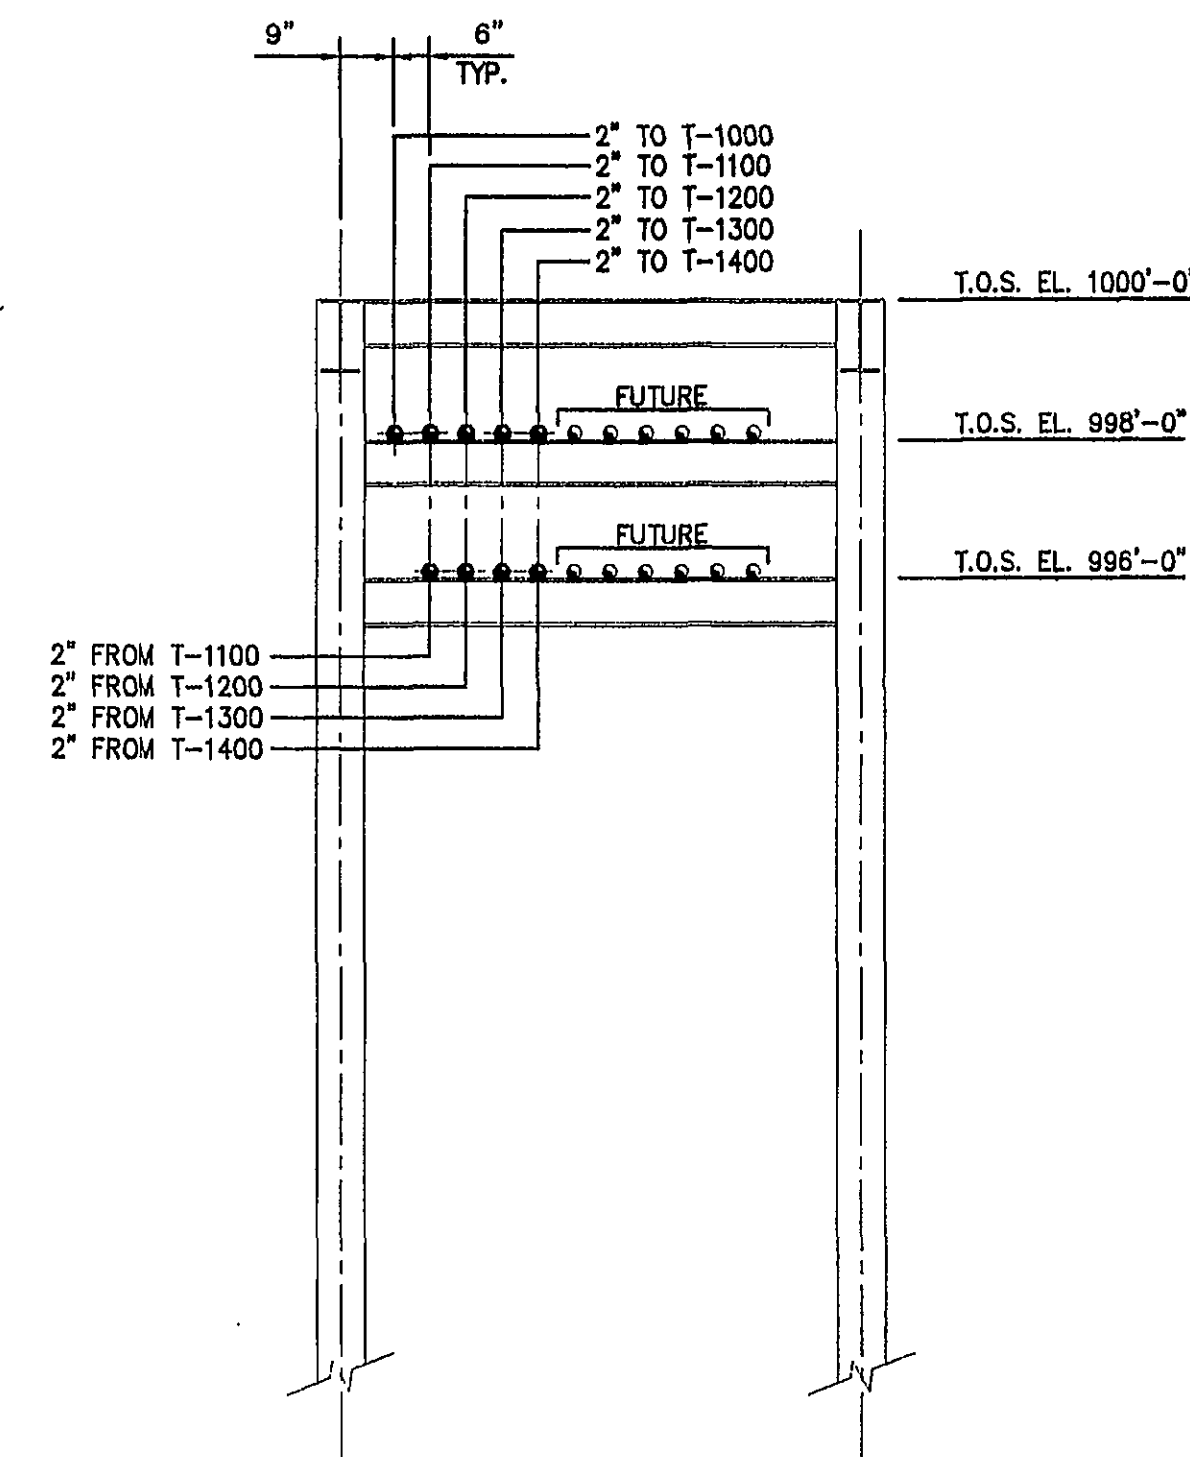


SECTION "D-D"
ON DWG. 83533-P-001-D

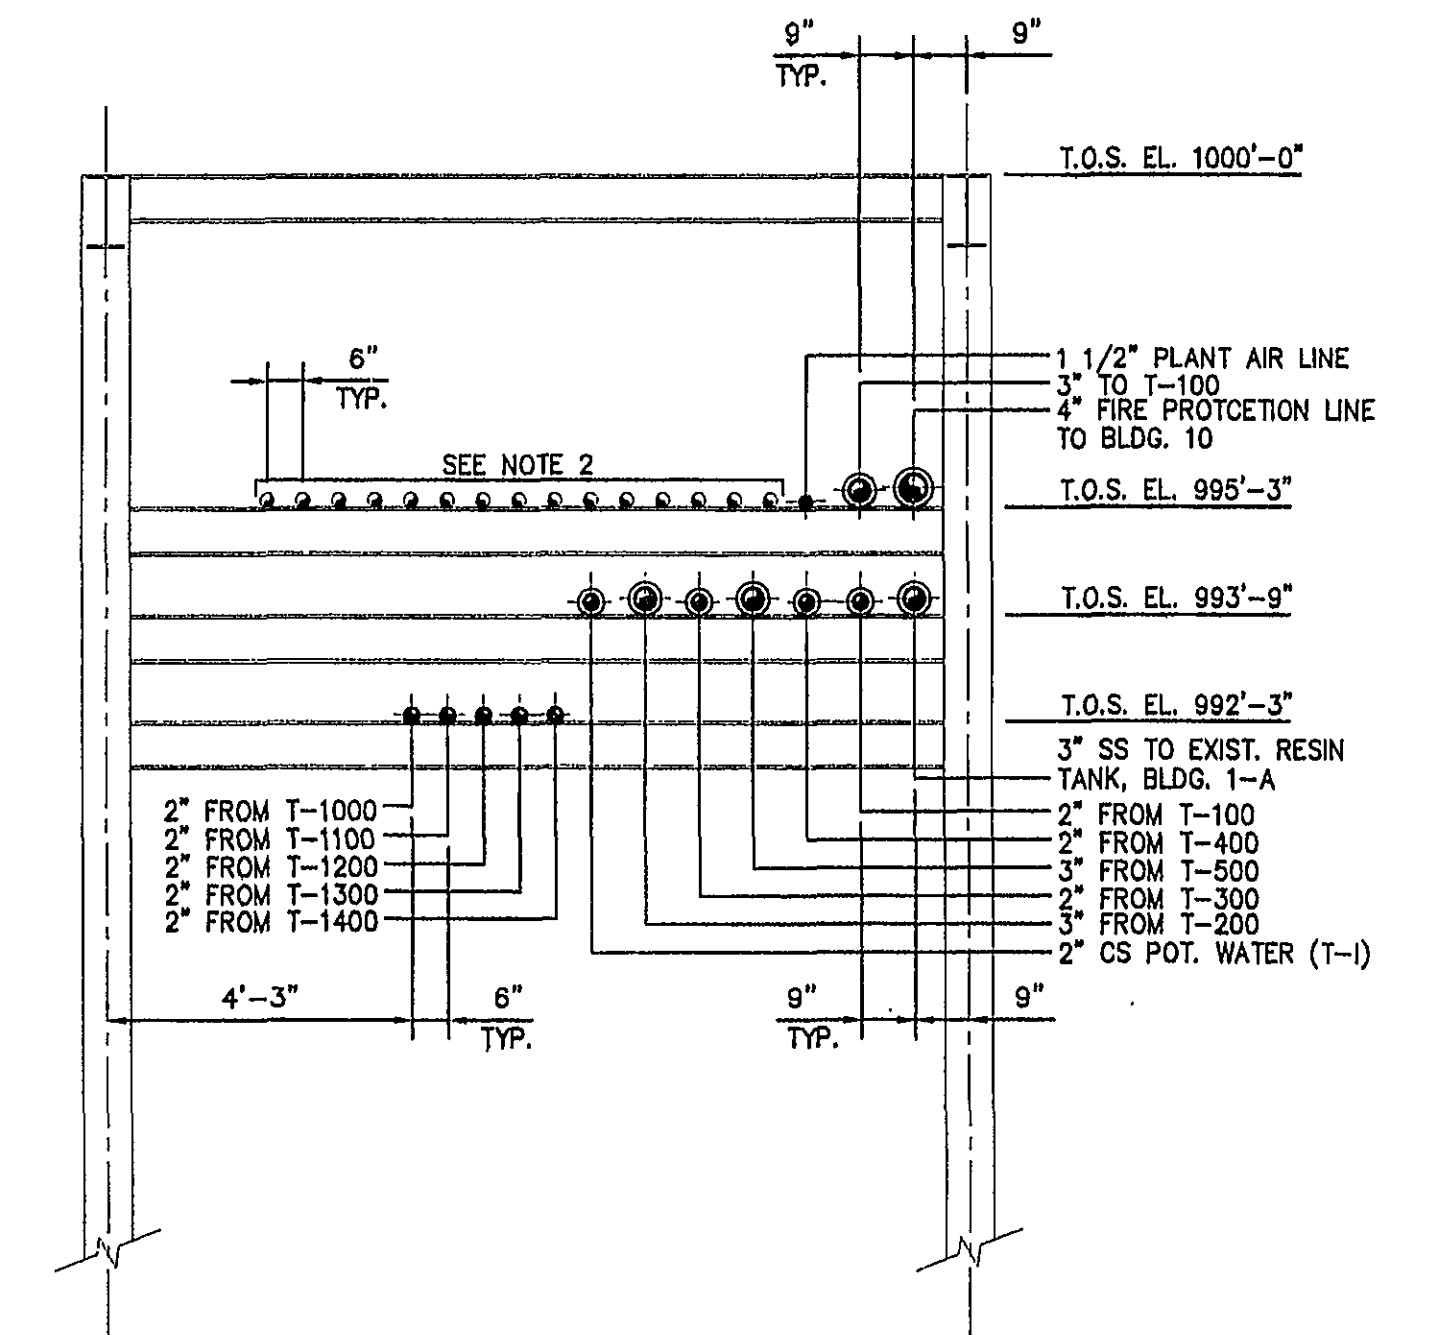

SECTION "E-E"
ON DWG. 83533-P-001-D

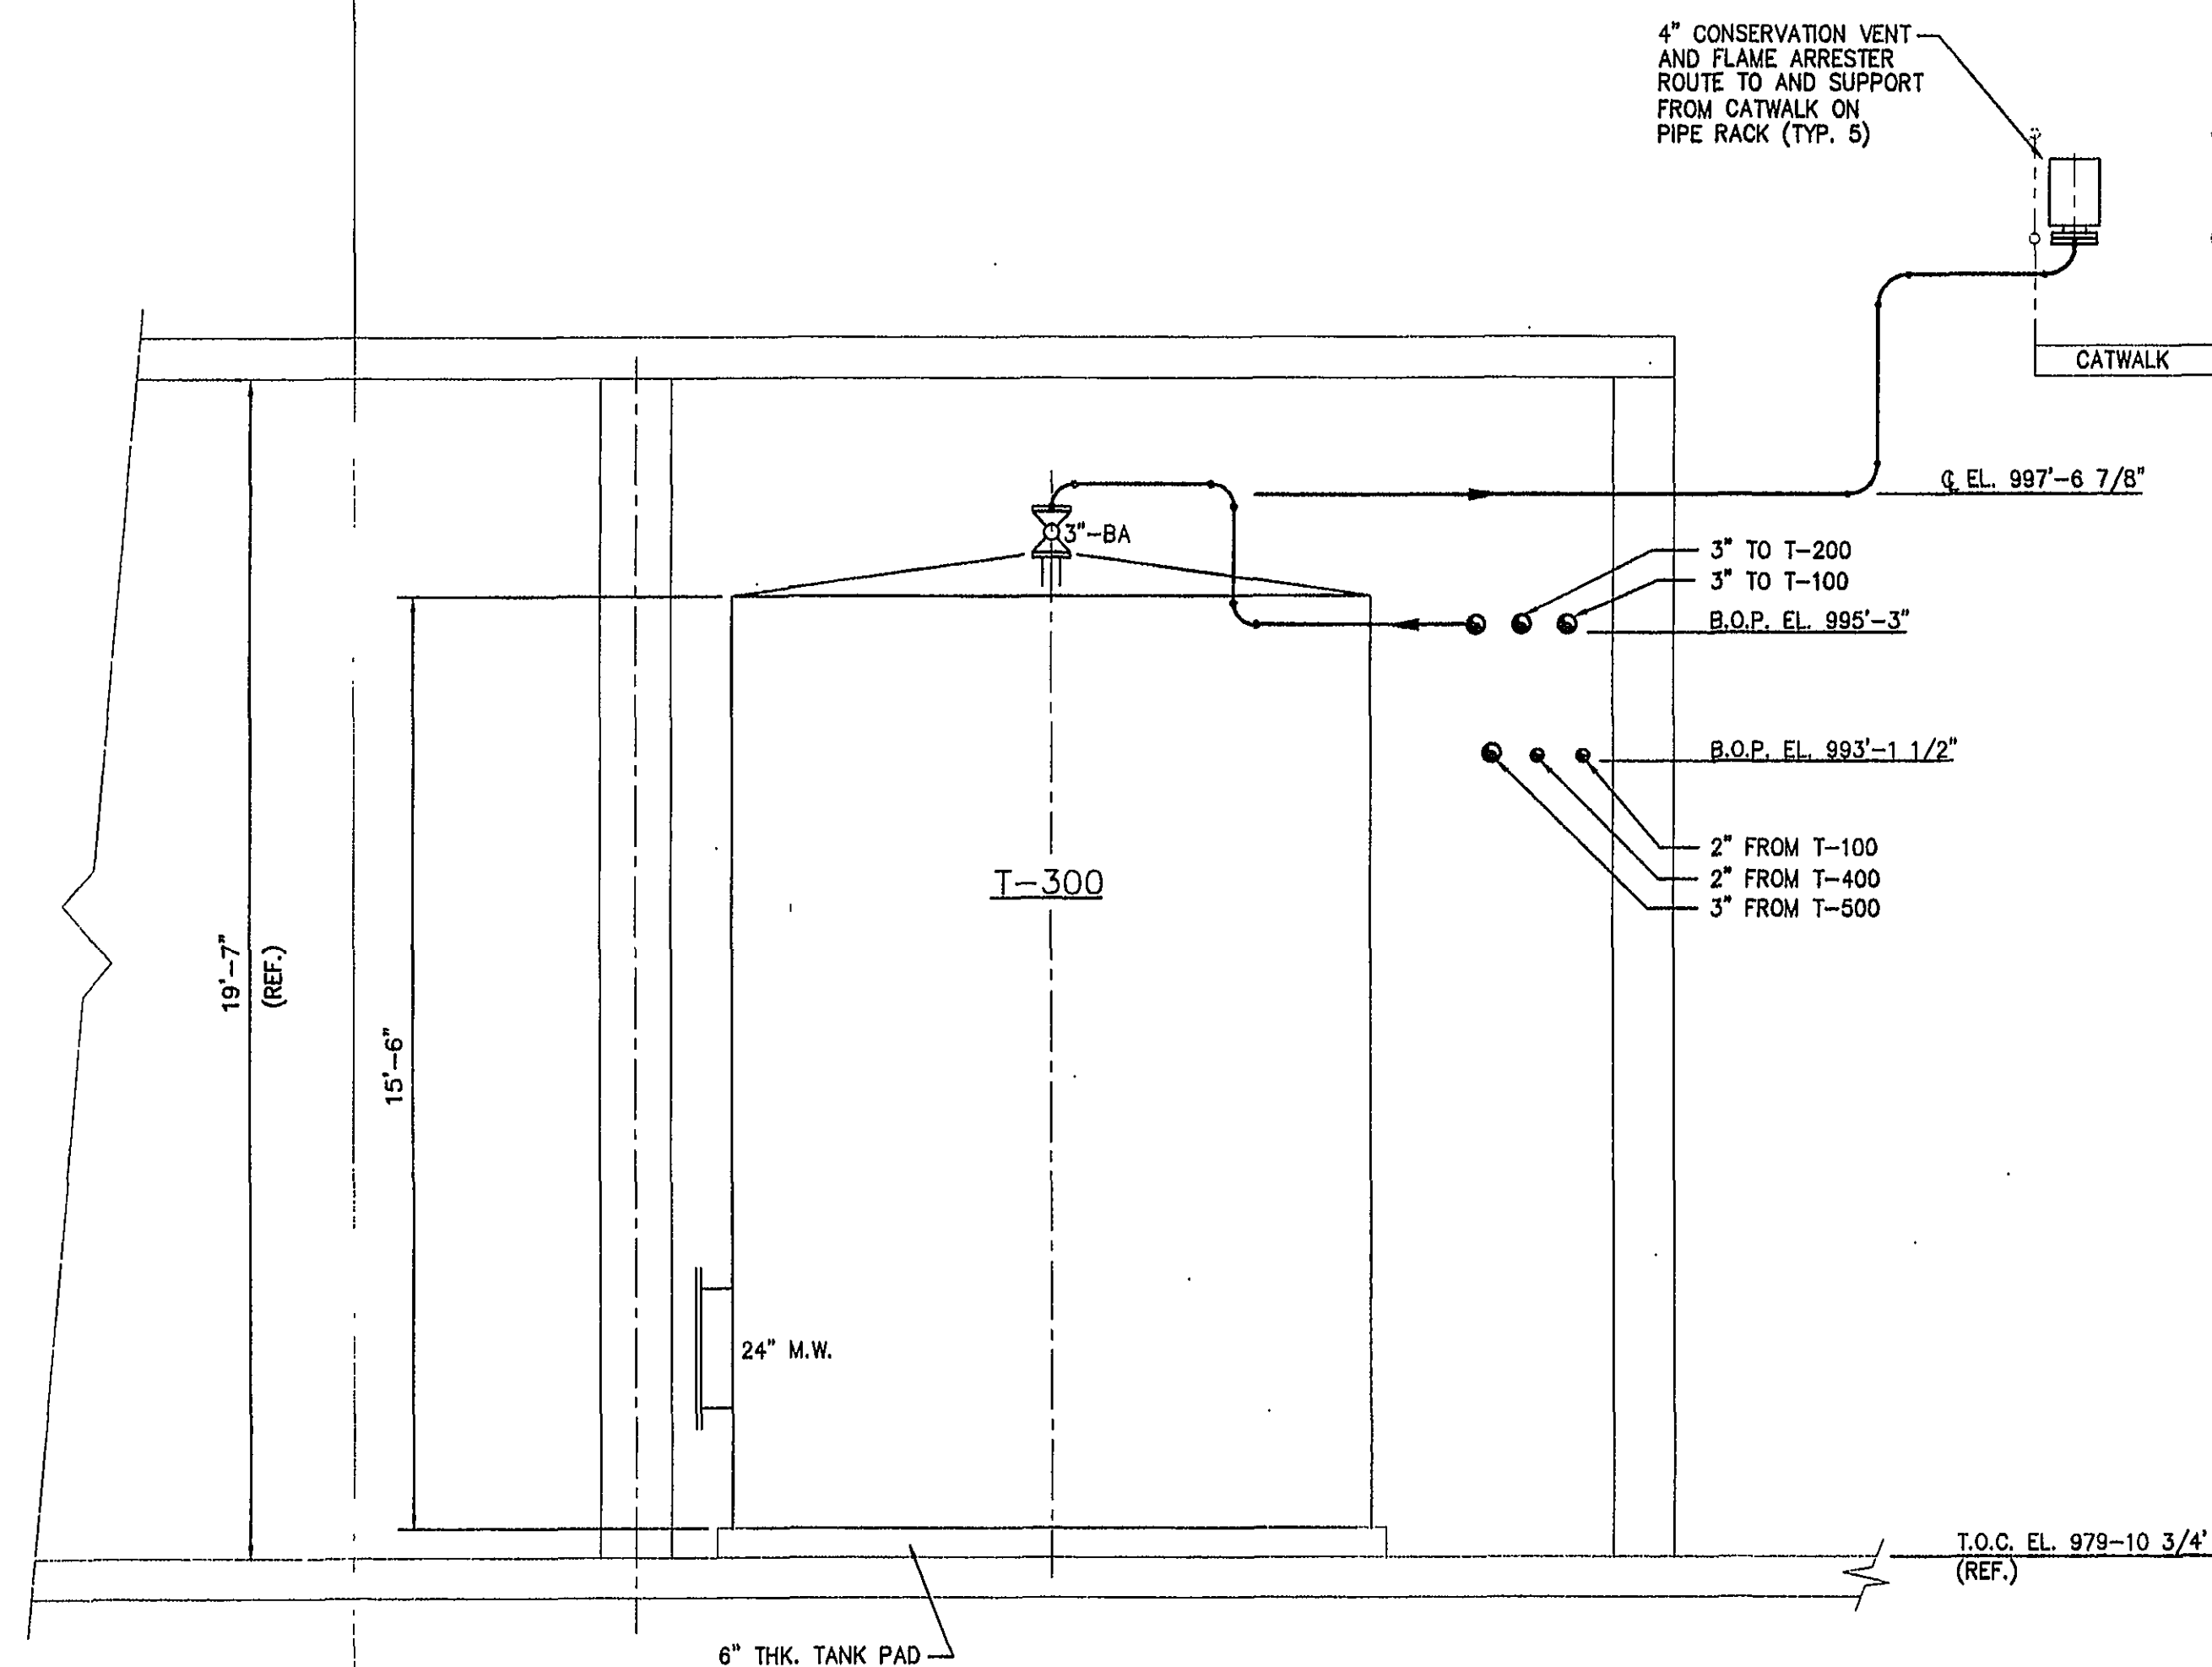

SECTION "A-A"
ON DWG. 83533-P-004-D

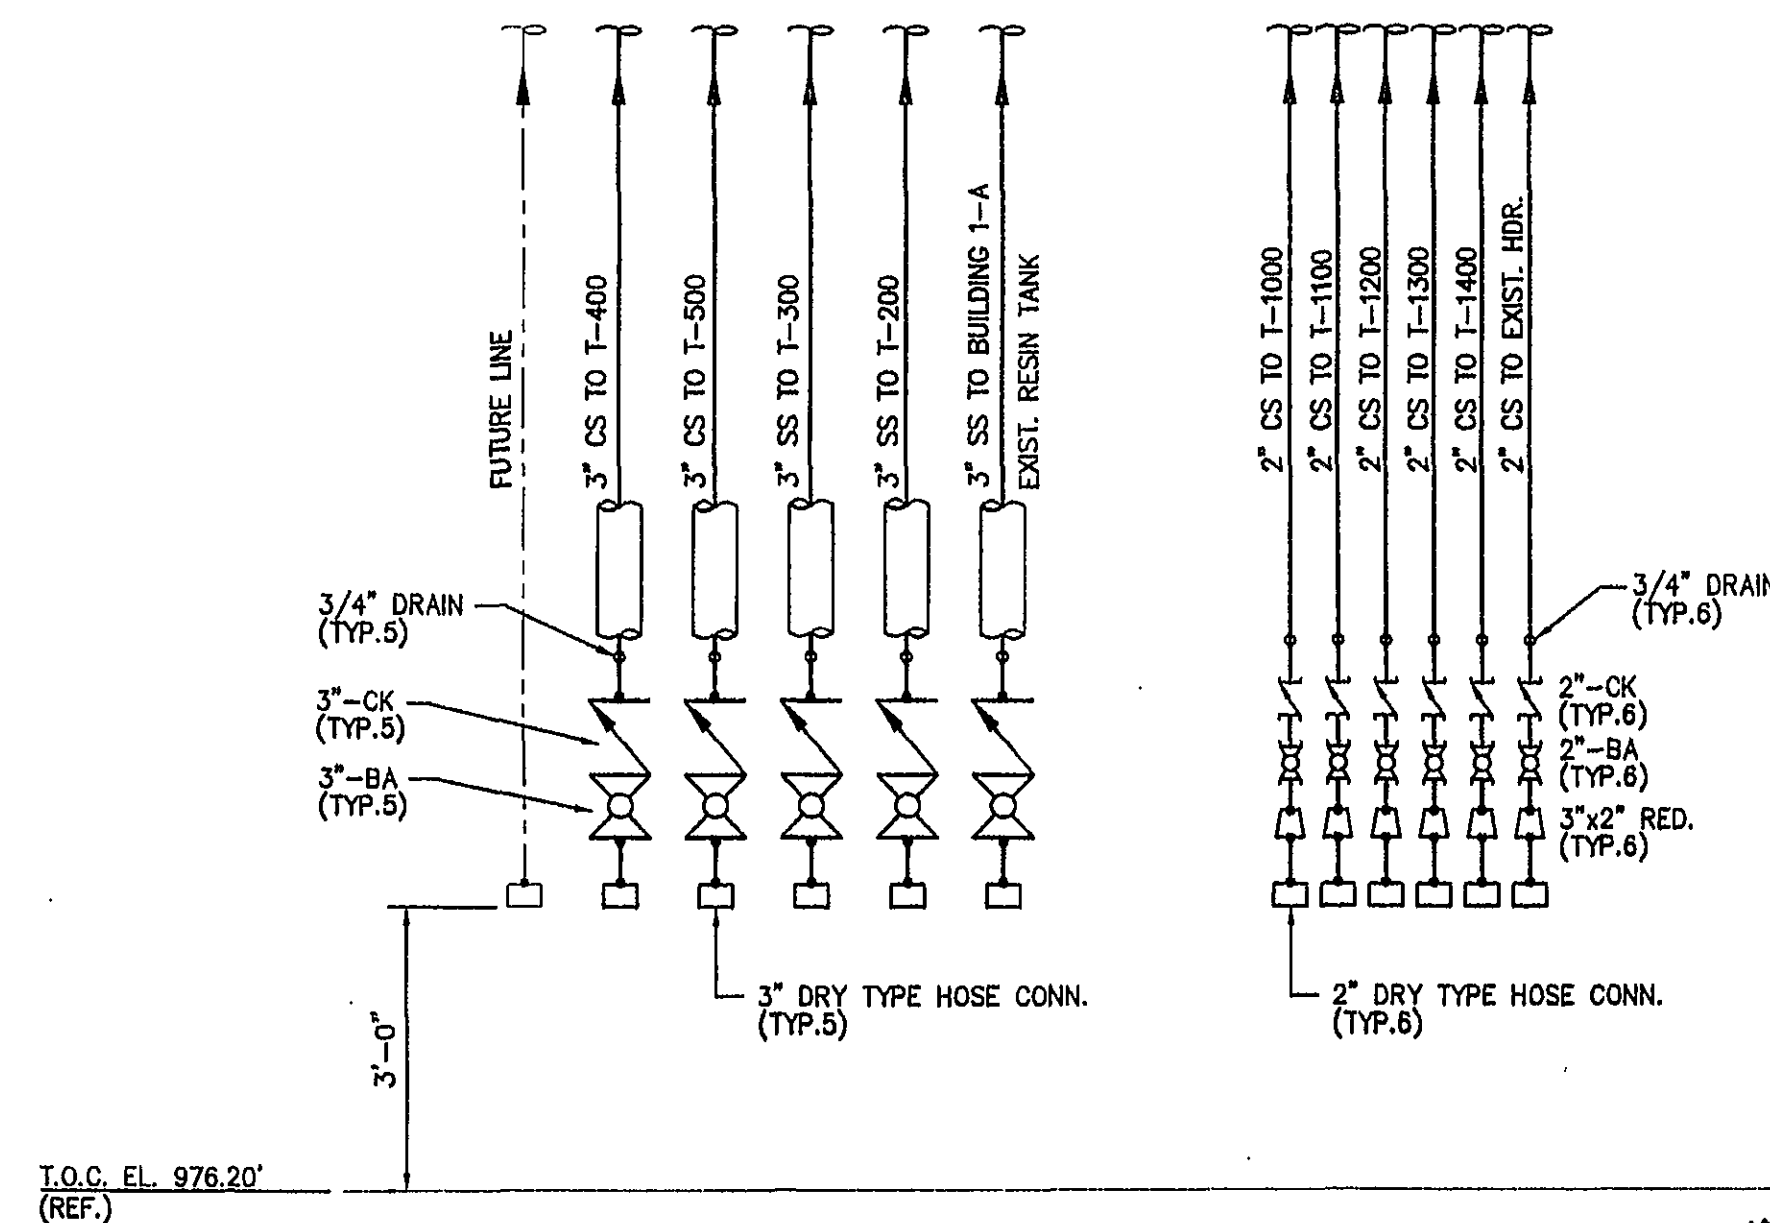

SECTION "F-F"
ON DWG. 83533-P-003-D
NOTE-CONTRACTOR SHALL PROVIDE SUPPORT FOR MANIFOLD PIPING NEAR VALVES.

0 ISSUED FOR CONSTRUCTION		JD3	4/16/03	TLM
REV	DESCRIPTION	BY	DATE	APPROVAL
THIS DRAWING IS THE PROPERTY OF PENTA ENG. THE INFORMATION CONTAINED HEREON MAY NOT BE USED OR COPIED IN ANY MANNER WITHOUT THE WRITTEN PERMISSION OF THE OWNER.		PREPARED BY: PENTA ENGINEERING, P.A. 7996 NORTH POINT BLVD. WINSTON-SALEM, NC 27106		
SCALE: 3/8" = 1'-0"		DATE: 1/30/03		
DESIGNED BY	JD3	1/30/03	AKZO NOBEL ROANOKE, VA.	
DRAWN BY	JD3	1/31/03		
CHECKED BY	TLM	3/18/03	BUILDING 10/PIPERACK PIPING SECTIONS	
APPROVAL	AKZO NOBEL	3/21/03		
CAD FILE NUMBER	533P002D	PROJECT NO. 83533	CLIENT NO. 83533-P-002-D	REV. NO. 0

