



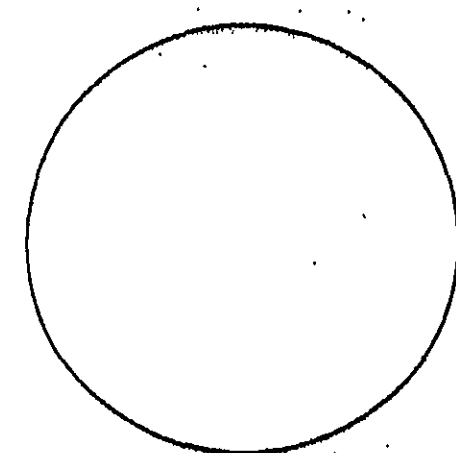

EXIST. TANK FARM

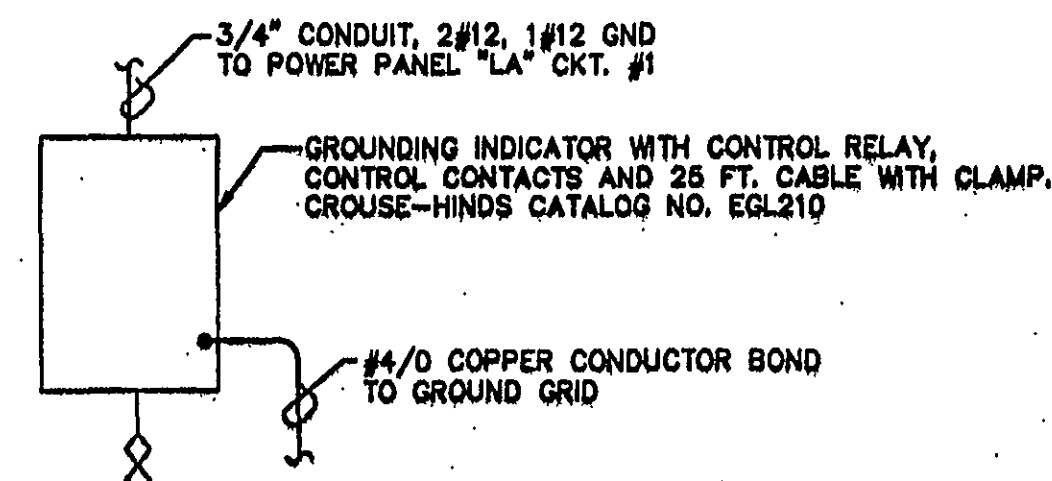


GROUNDING INDICATOR
NO SCALE

NOTES:

1. SEE DRAWING 83533-E-000-D FOR GROUNDING NOTES.

SEE MATCH LINE ON DRAWING
83533-E-000-D

EXIST. BUILDING "B"

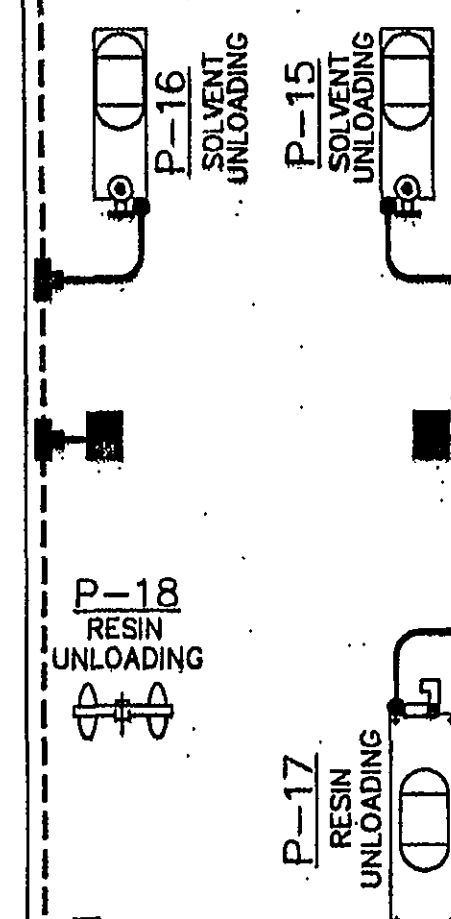

0 ISSUED FOR CONSTRUCTION		DCD	5/01/03
REV	DESCRIPTION	BY	DATE APPROVAL
THIS DRAWING IS THE PROPERTY OF PENTA, INC. THE INFORMATION CONTAINED HEREON MAY NOT BE USED OR COPIED IN ANY MANNER WITHOUT THE WRITTEN PERMISSION OF THE OWNER.			
SCALE	1/4"=1'-0"	DATE	
DESIGNED BY	D.C. DOBROWSKI	4/04/03	
DRAWN BY	J.D. HELMS	4/04/03	
CHECKED BY	K.G. LEPPERT	4/11/03	
APPROVAL	M.G. MOTT		
APPROVAL			
CAD FILE NUMBER	533E002D.dwg	PROJECT NO. 83533	DRAWING NO. 83533-E-002-D
		REV. NO.	0