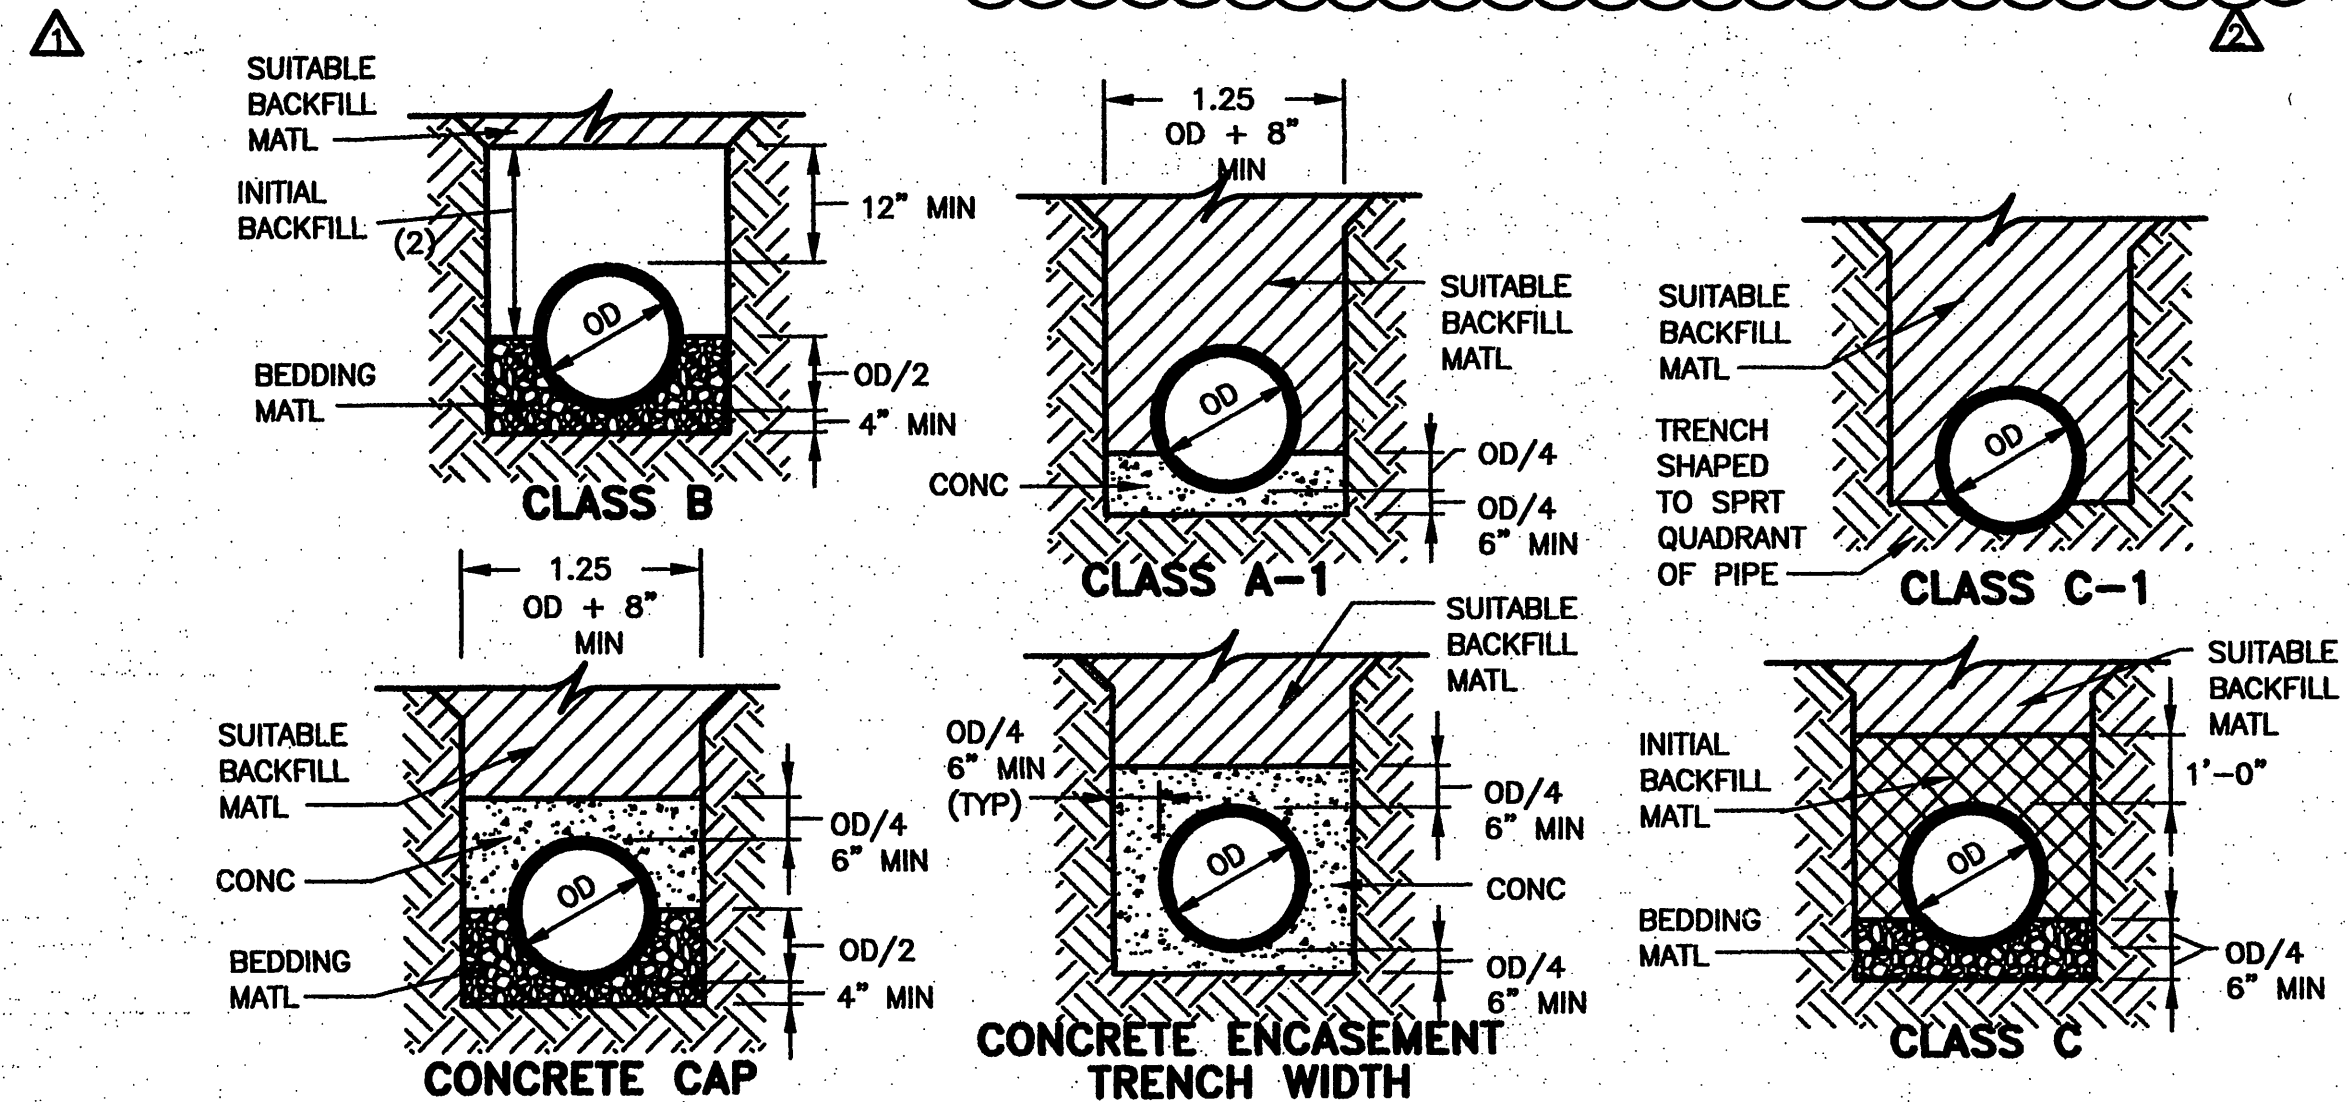
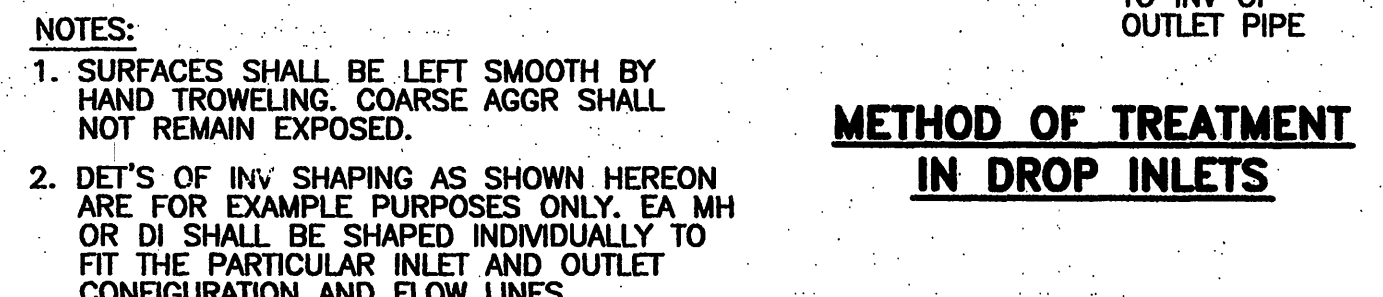
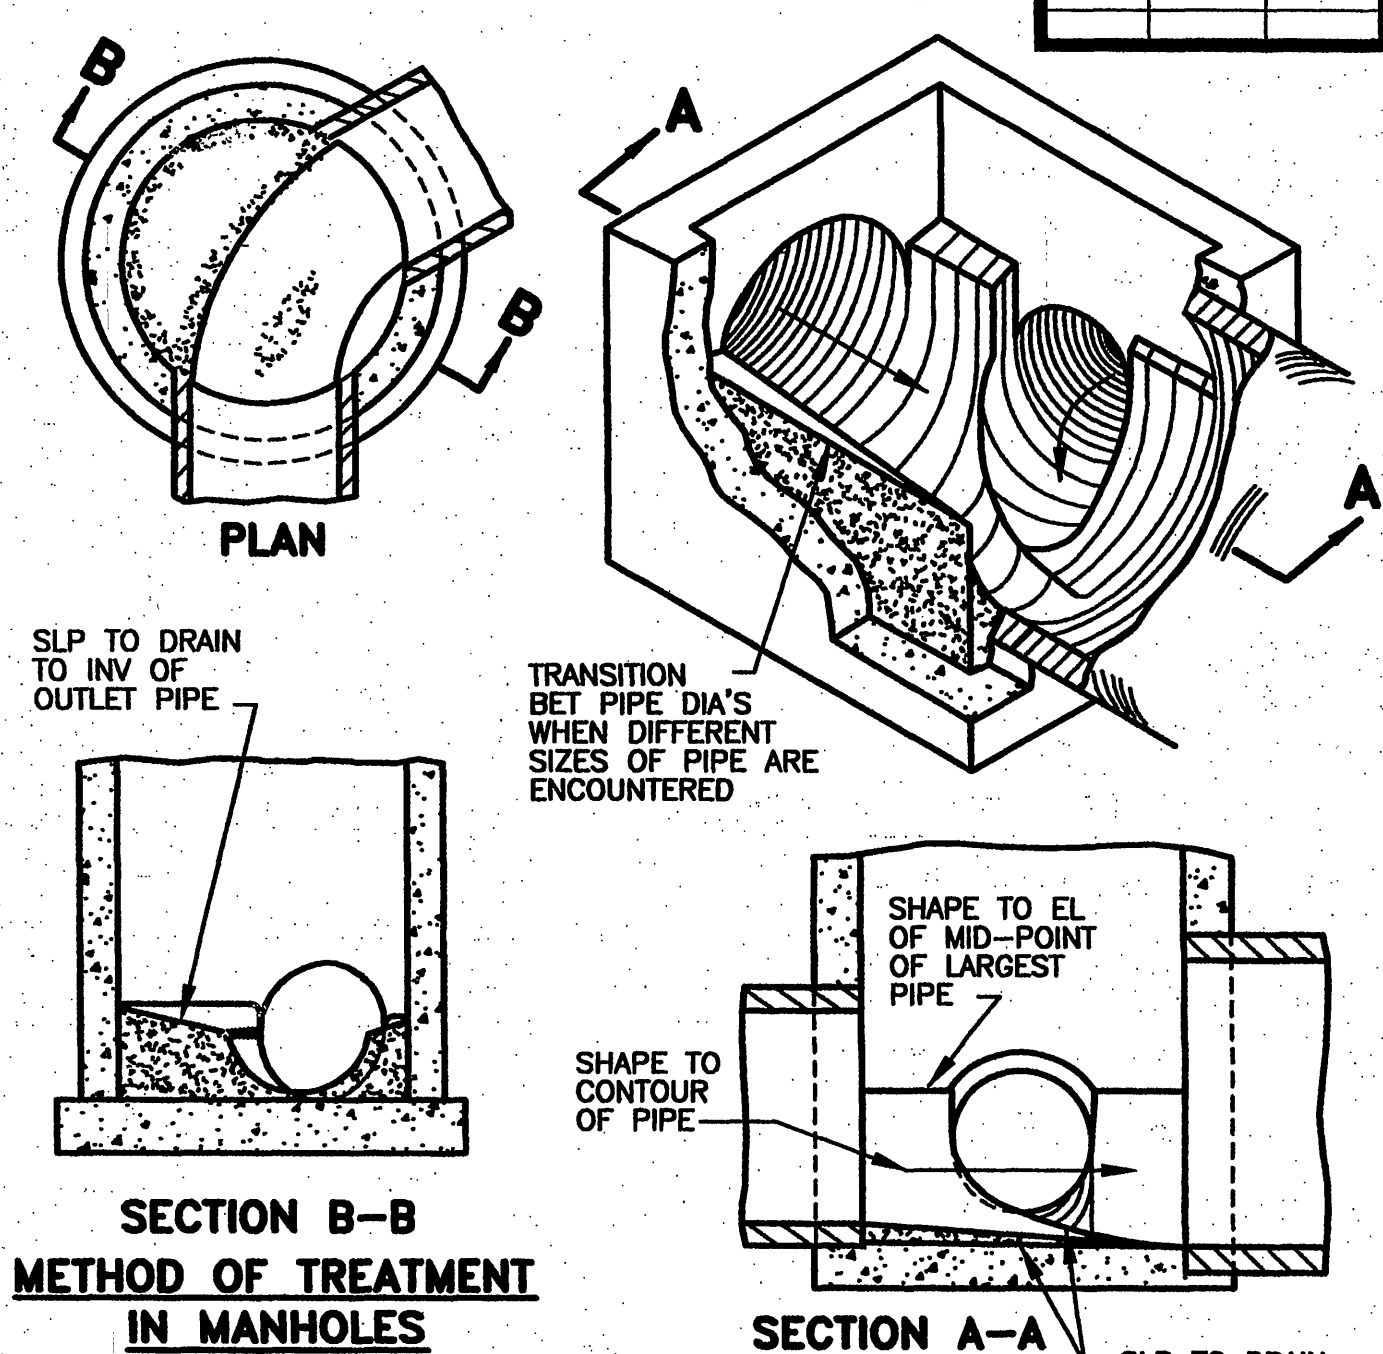
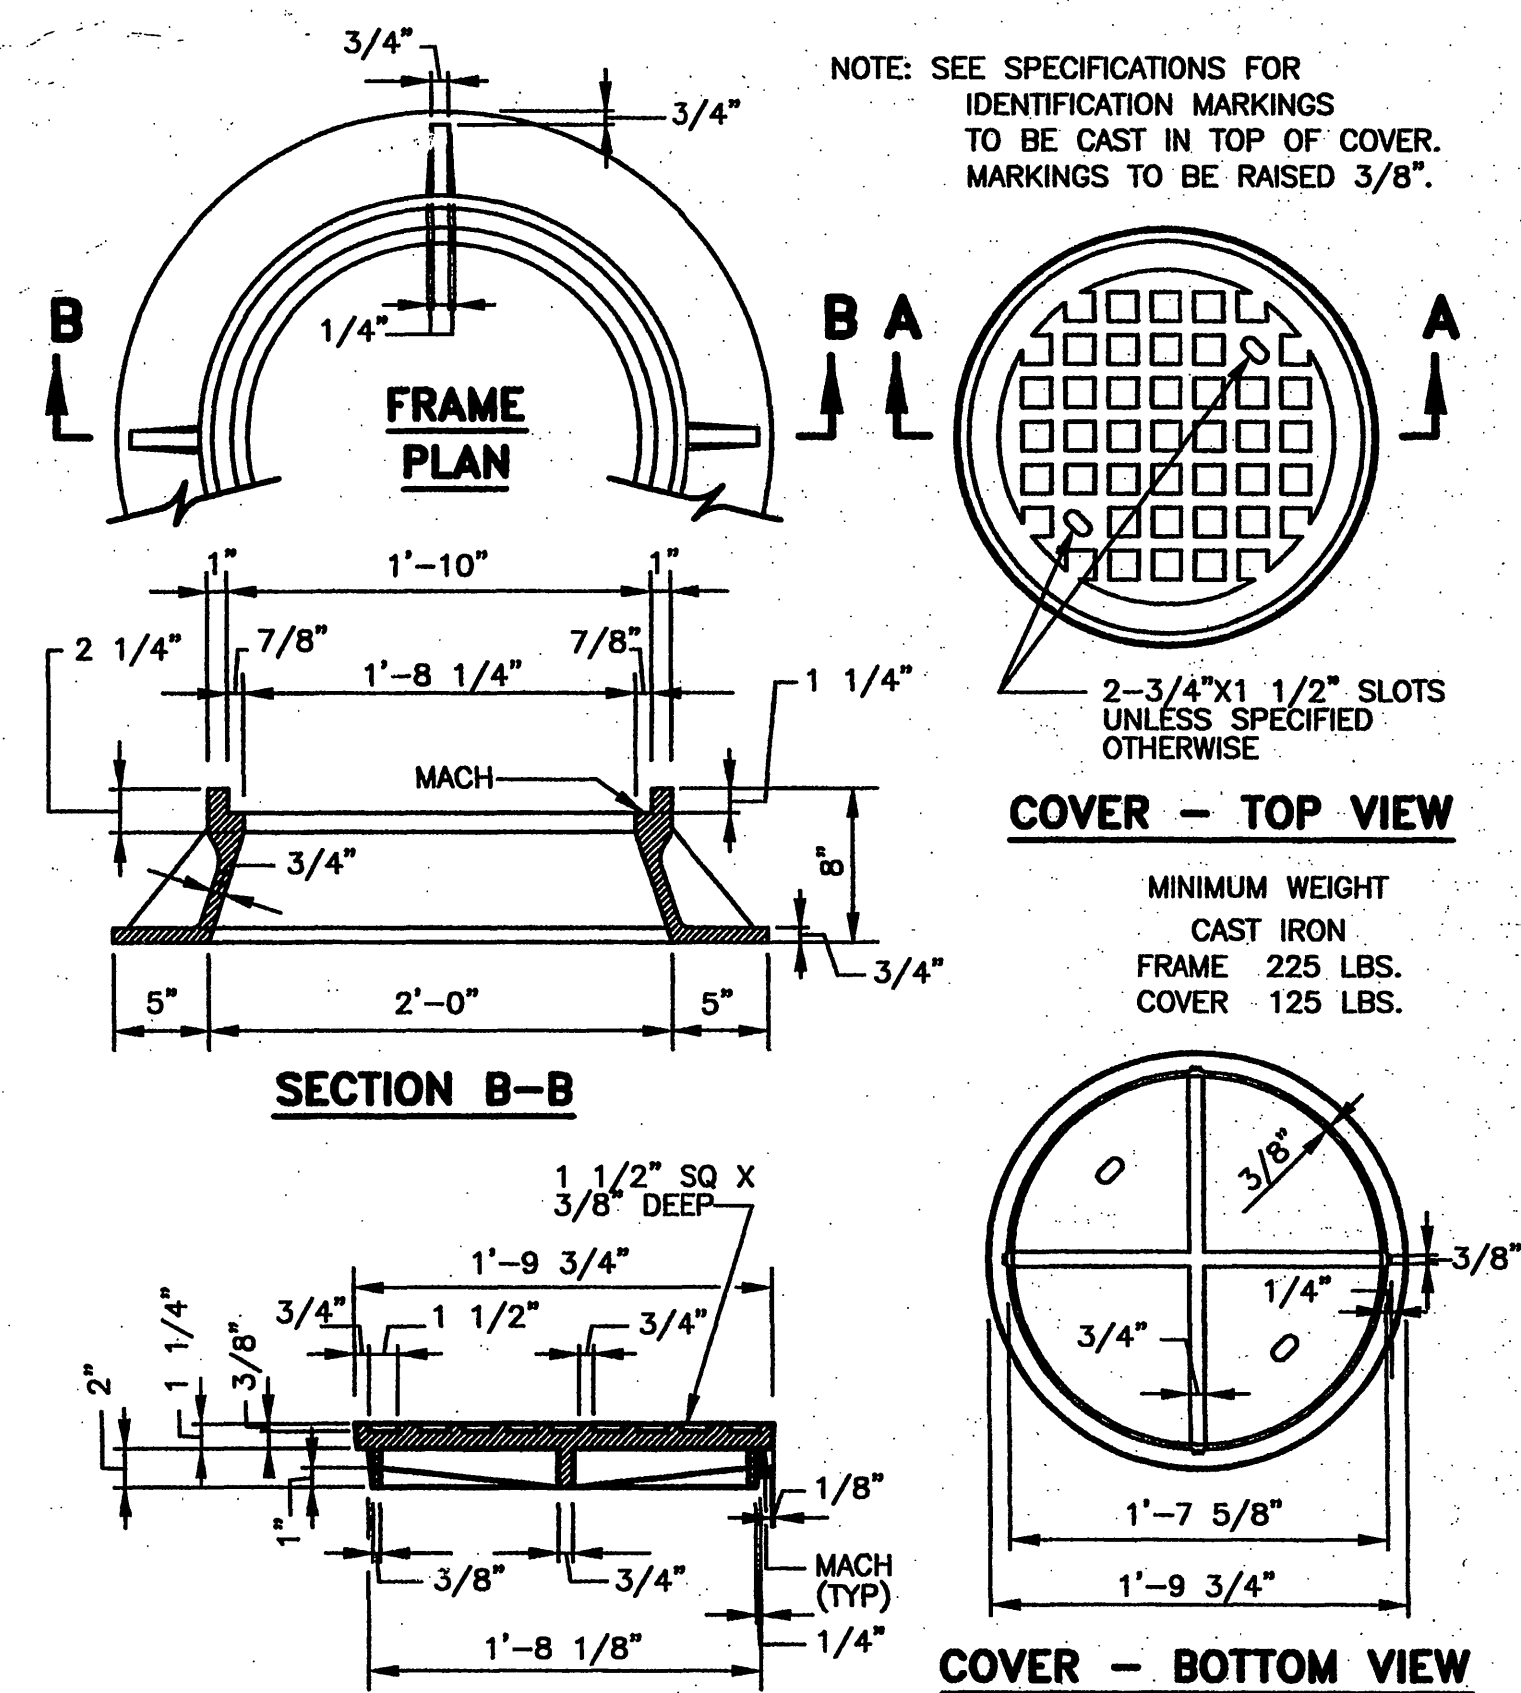
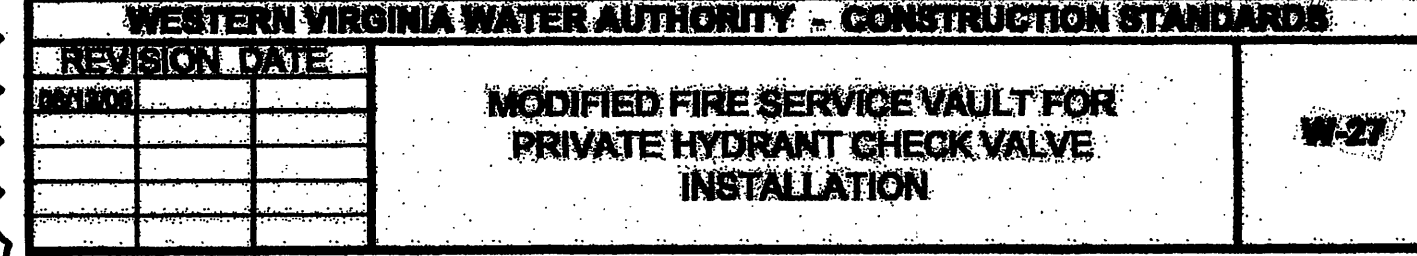
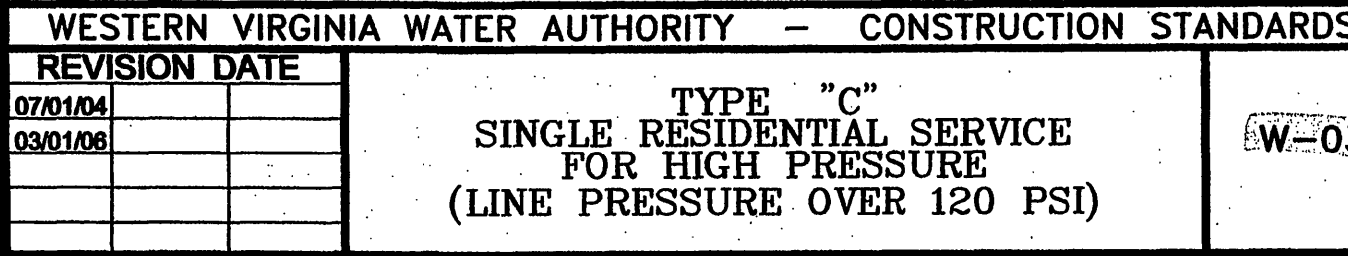
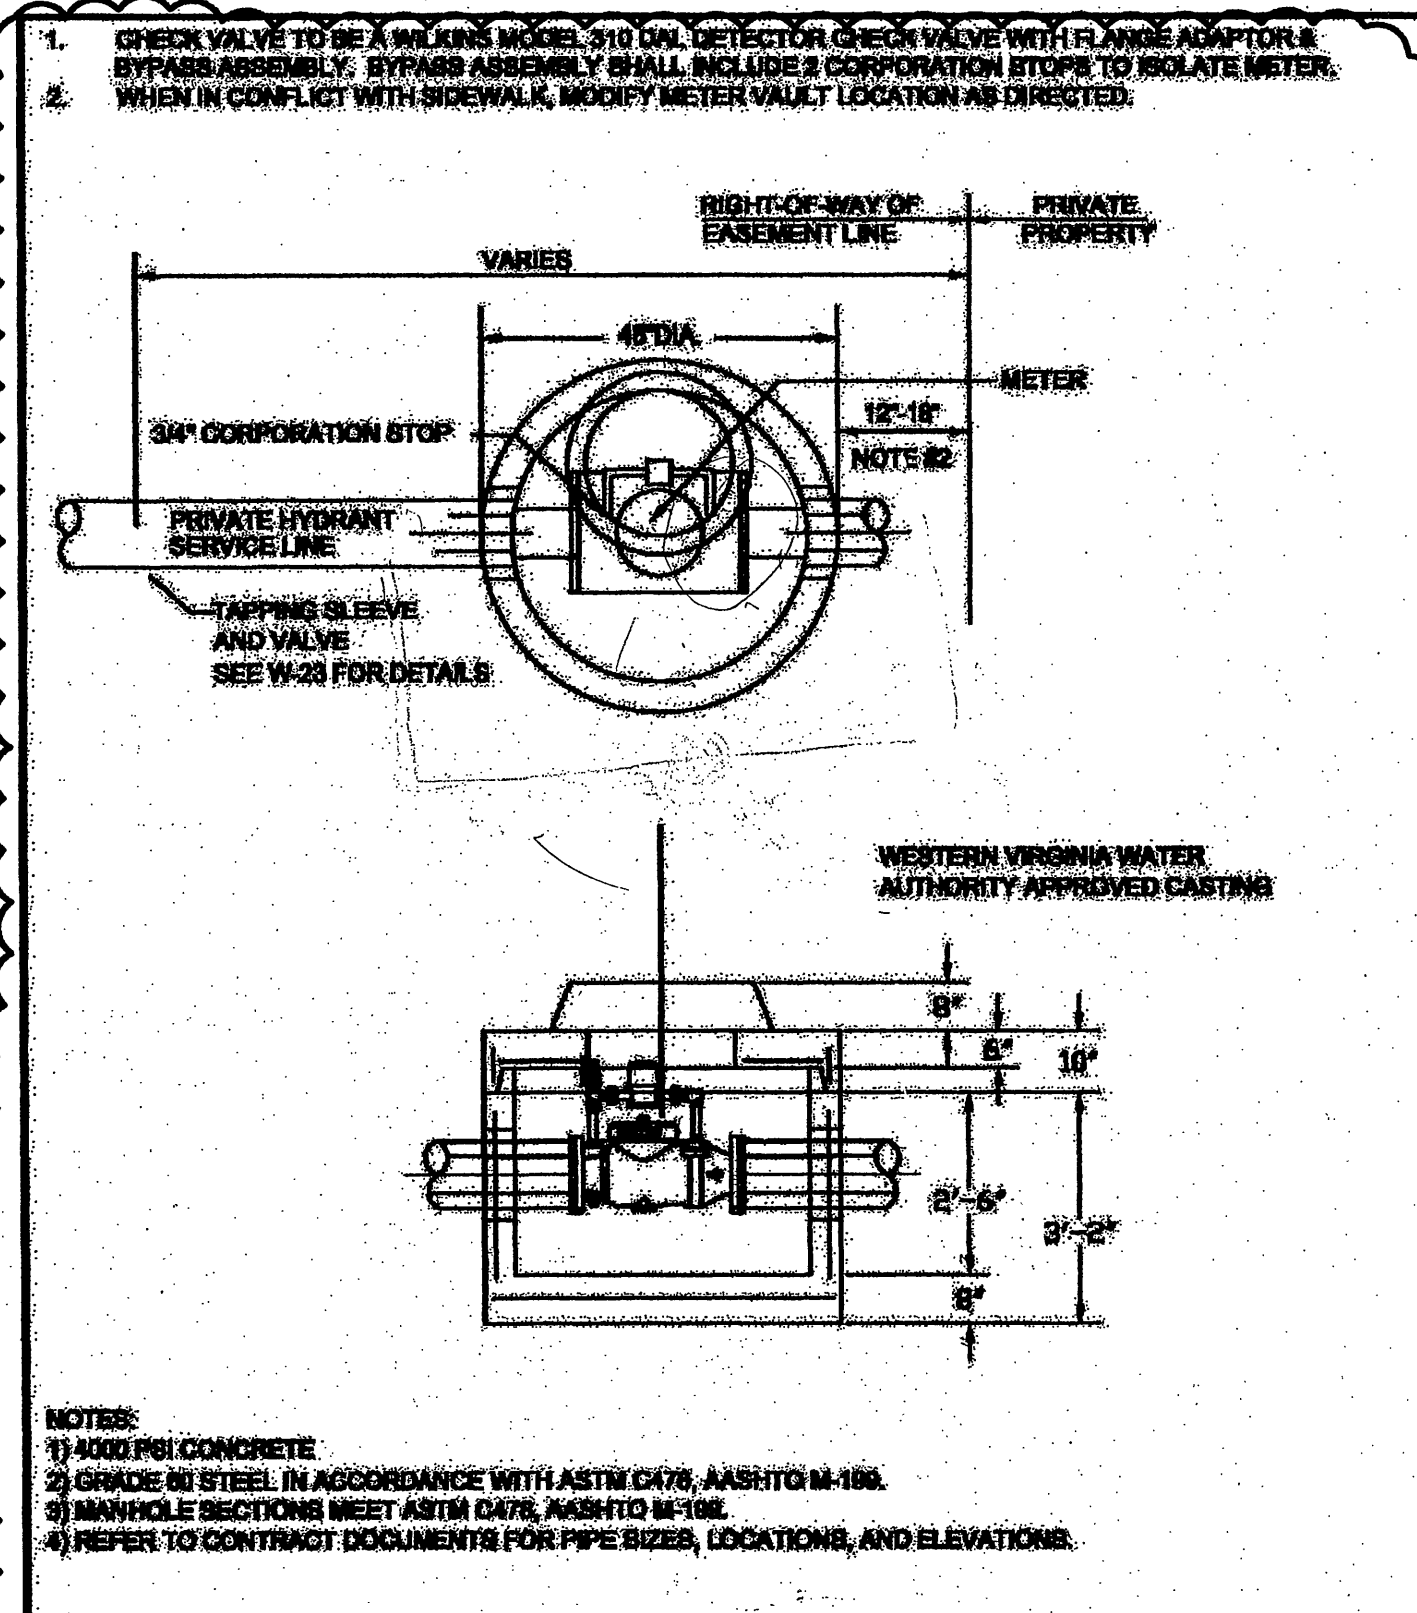
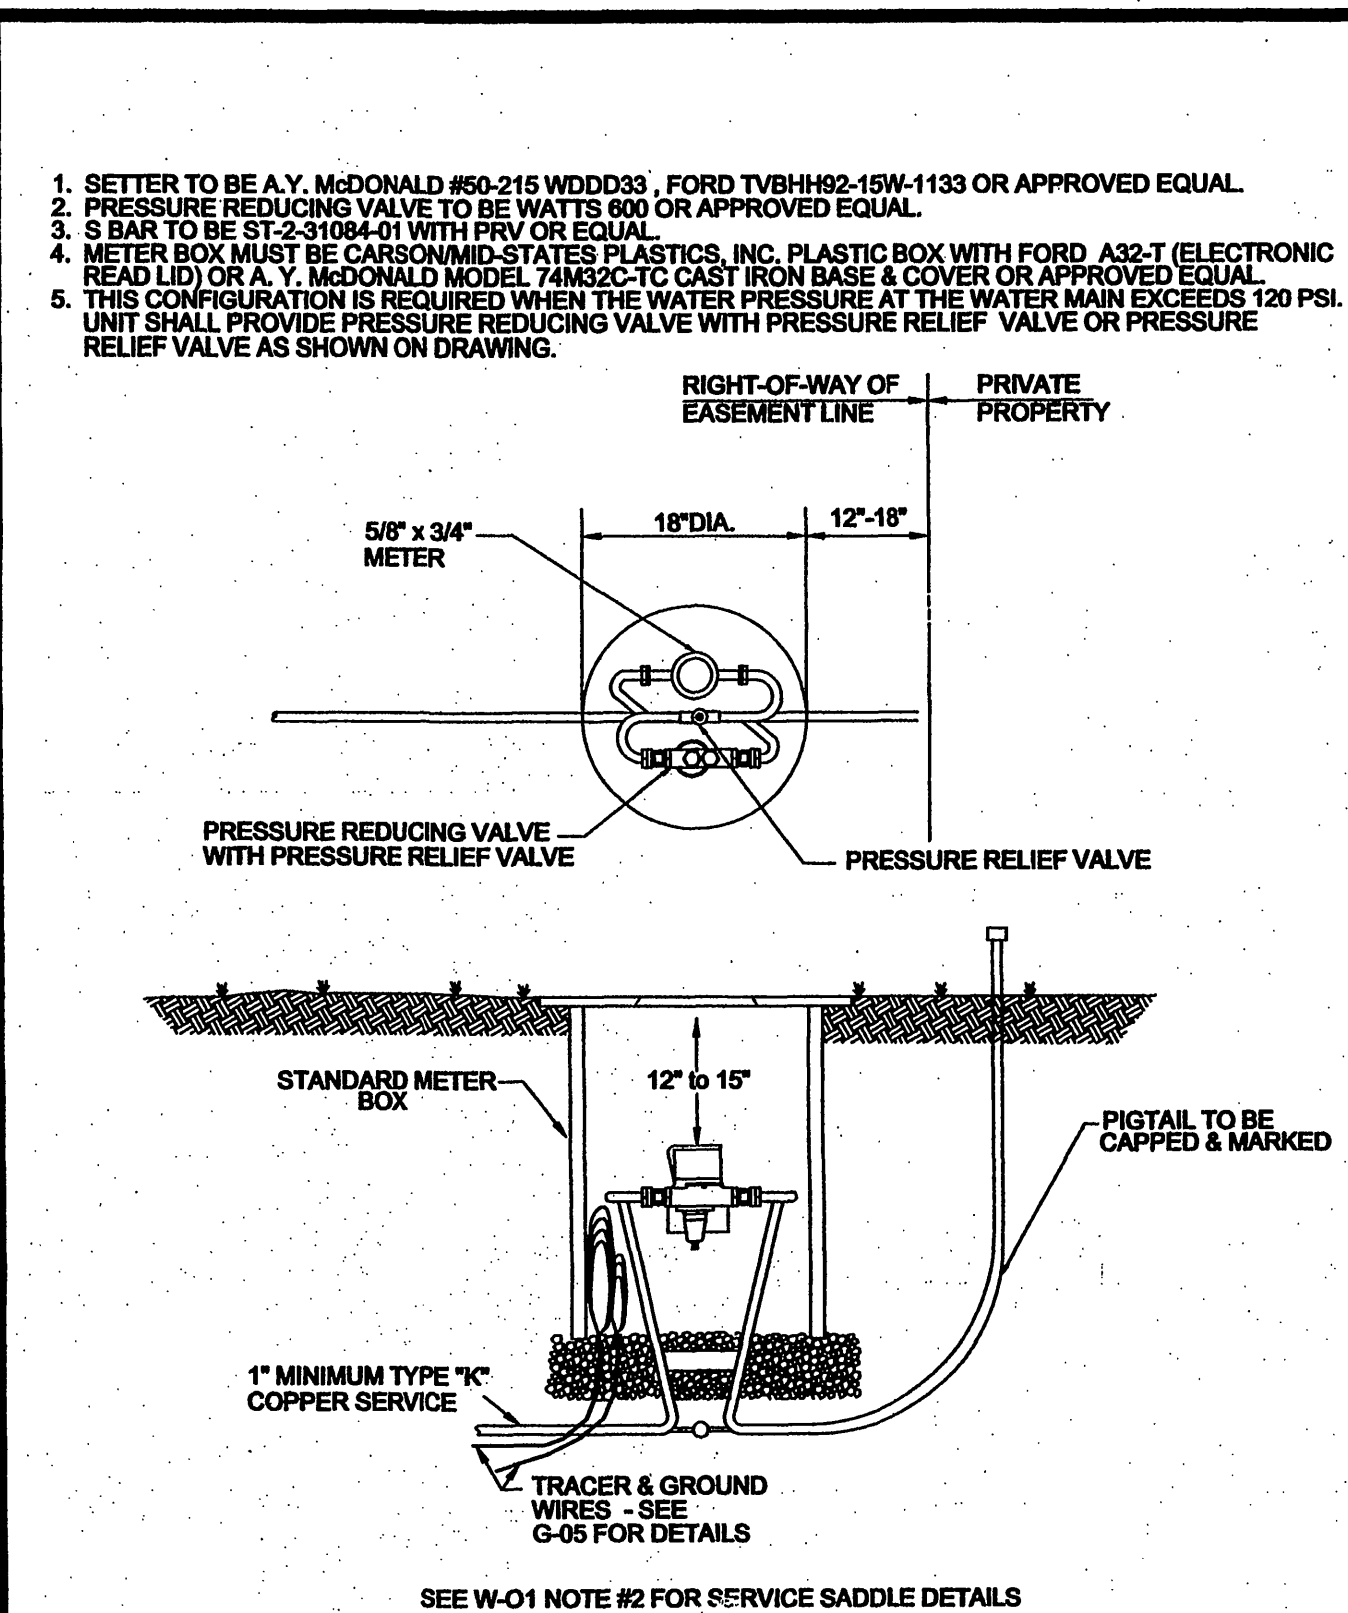
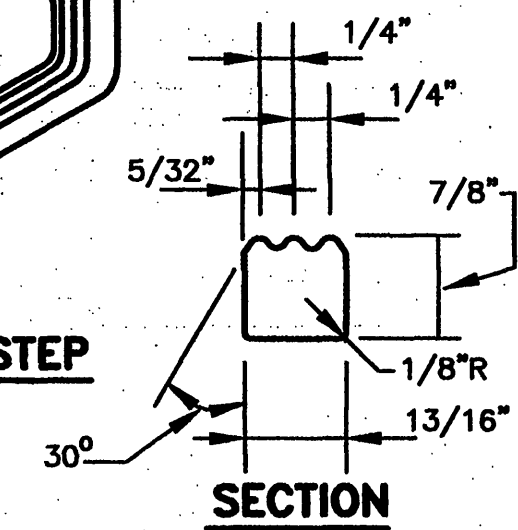
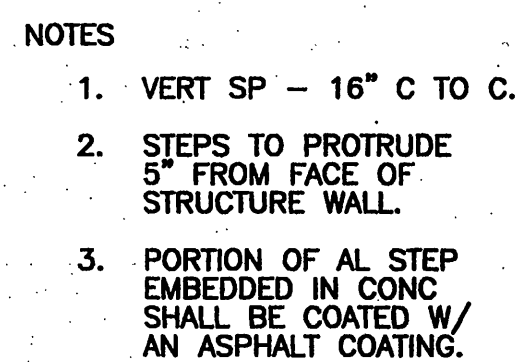


NOMINAL PIPE DIA	TRENCH WIDTH (1)
4" & 6"	2'-0"
8" THRU 12"	2'-8"
15" THRU 21"	PIPE OD + 20"
24" THRU 30"	PIPE OD + 24"
33" THRU 42"	PIPE OD + 30"
48" & LARGER	PIPE OD + 36"

[illegible]

AECOM
1315 FRANKLIN ROAD
ROANOKE, VA 24018
PHONE (540) 857-3100

COMMONWEALTH OF VIRGINIA
Conley Taylor
 CONLEY, TAYLOR
 Lic. No. 21318
 09/03/10
 PROFESSIONAL ENGINEER

**FOXHALL PROPERTIES LLC
ADAMS CONSTRUCTION ASPHALT PLANT
SITE AND UTILITY DETAILS**

PROJECT NO:	60091000
CAD DWG FILE:	U1CS_501
DESIGNED BY:	NTG
DRAWN BY:	NTG
DEPT CHECK:	EPB
PROJ CHECK:	JSH
DATE:	APRIL 27, 2010
SCALE:	
CS501	
SHEET	44 OF 51