
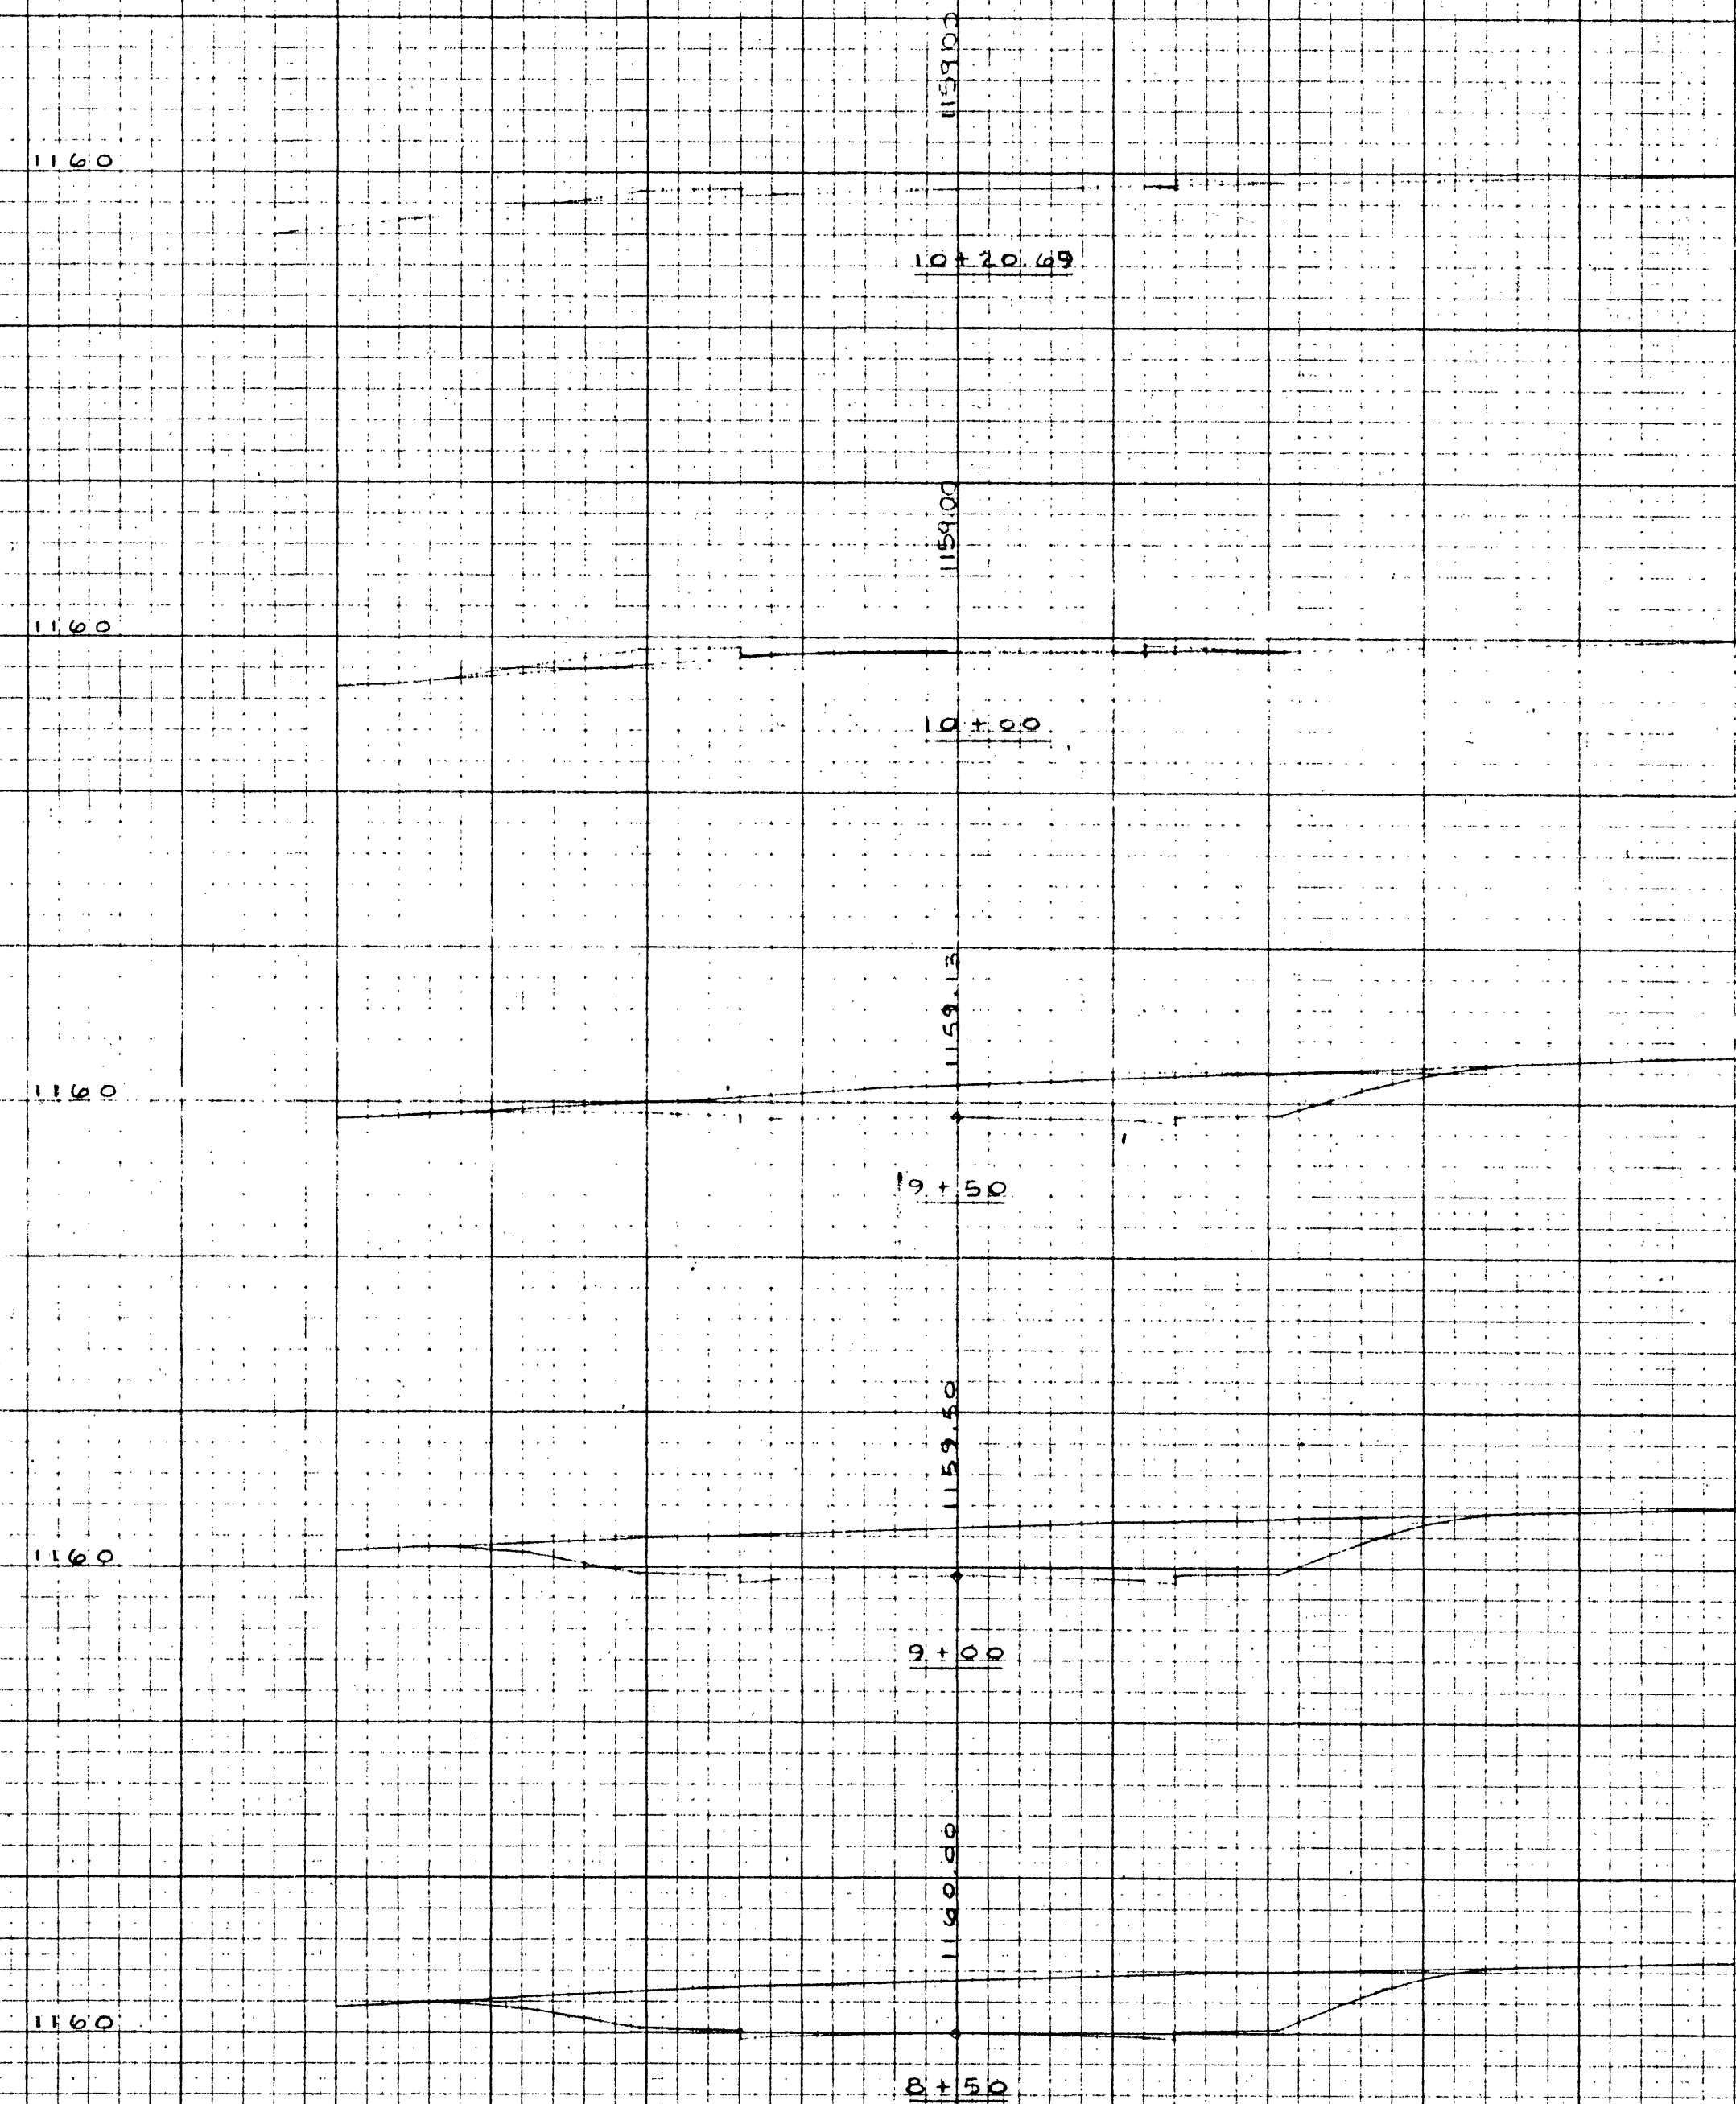


FINAL	SURVEYED	DATE
NO.	NOTE BOOK	
	PLATTED	
	TEMPLATE	
	AREAS CHECKED	

ORIGINAL	SURVEYED	DATE
NO.	NOTE BOOK	
	PLATTED	
	TEMPLATE	
	AREAS CHECKED	

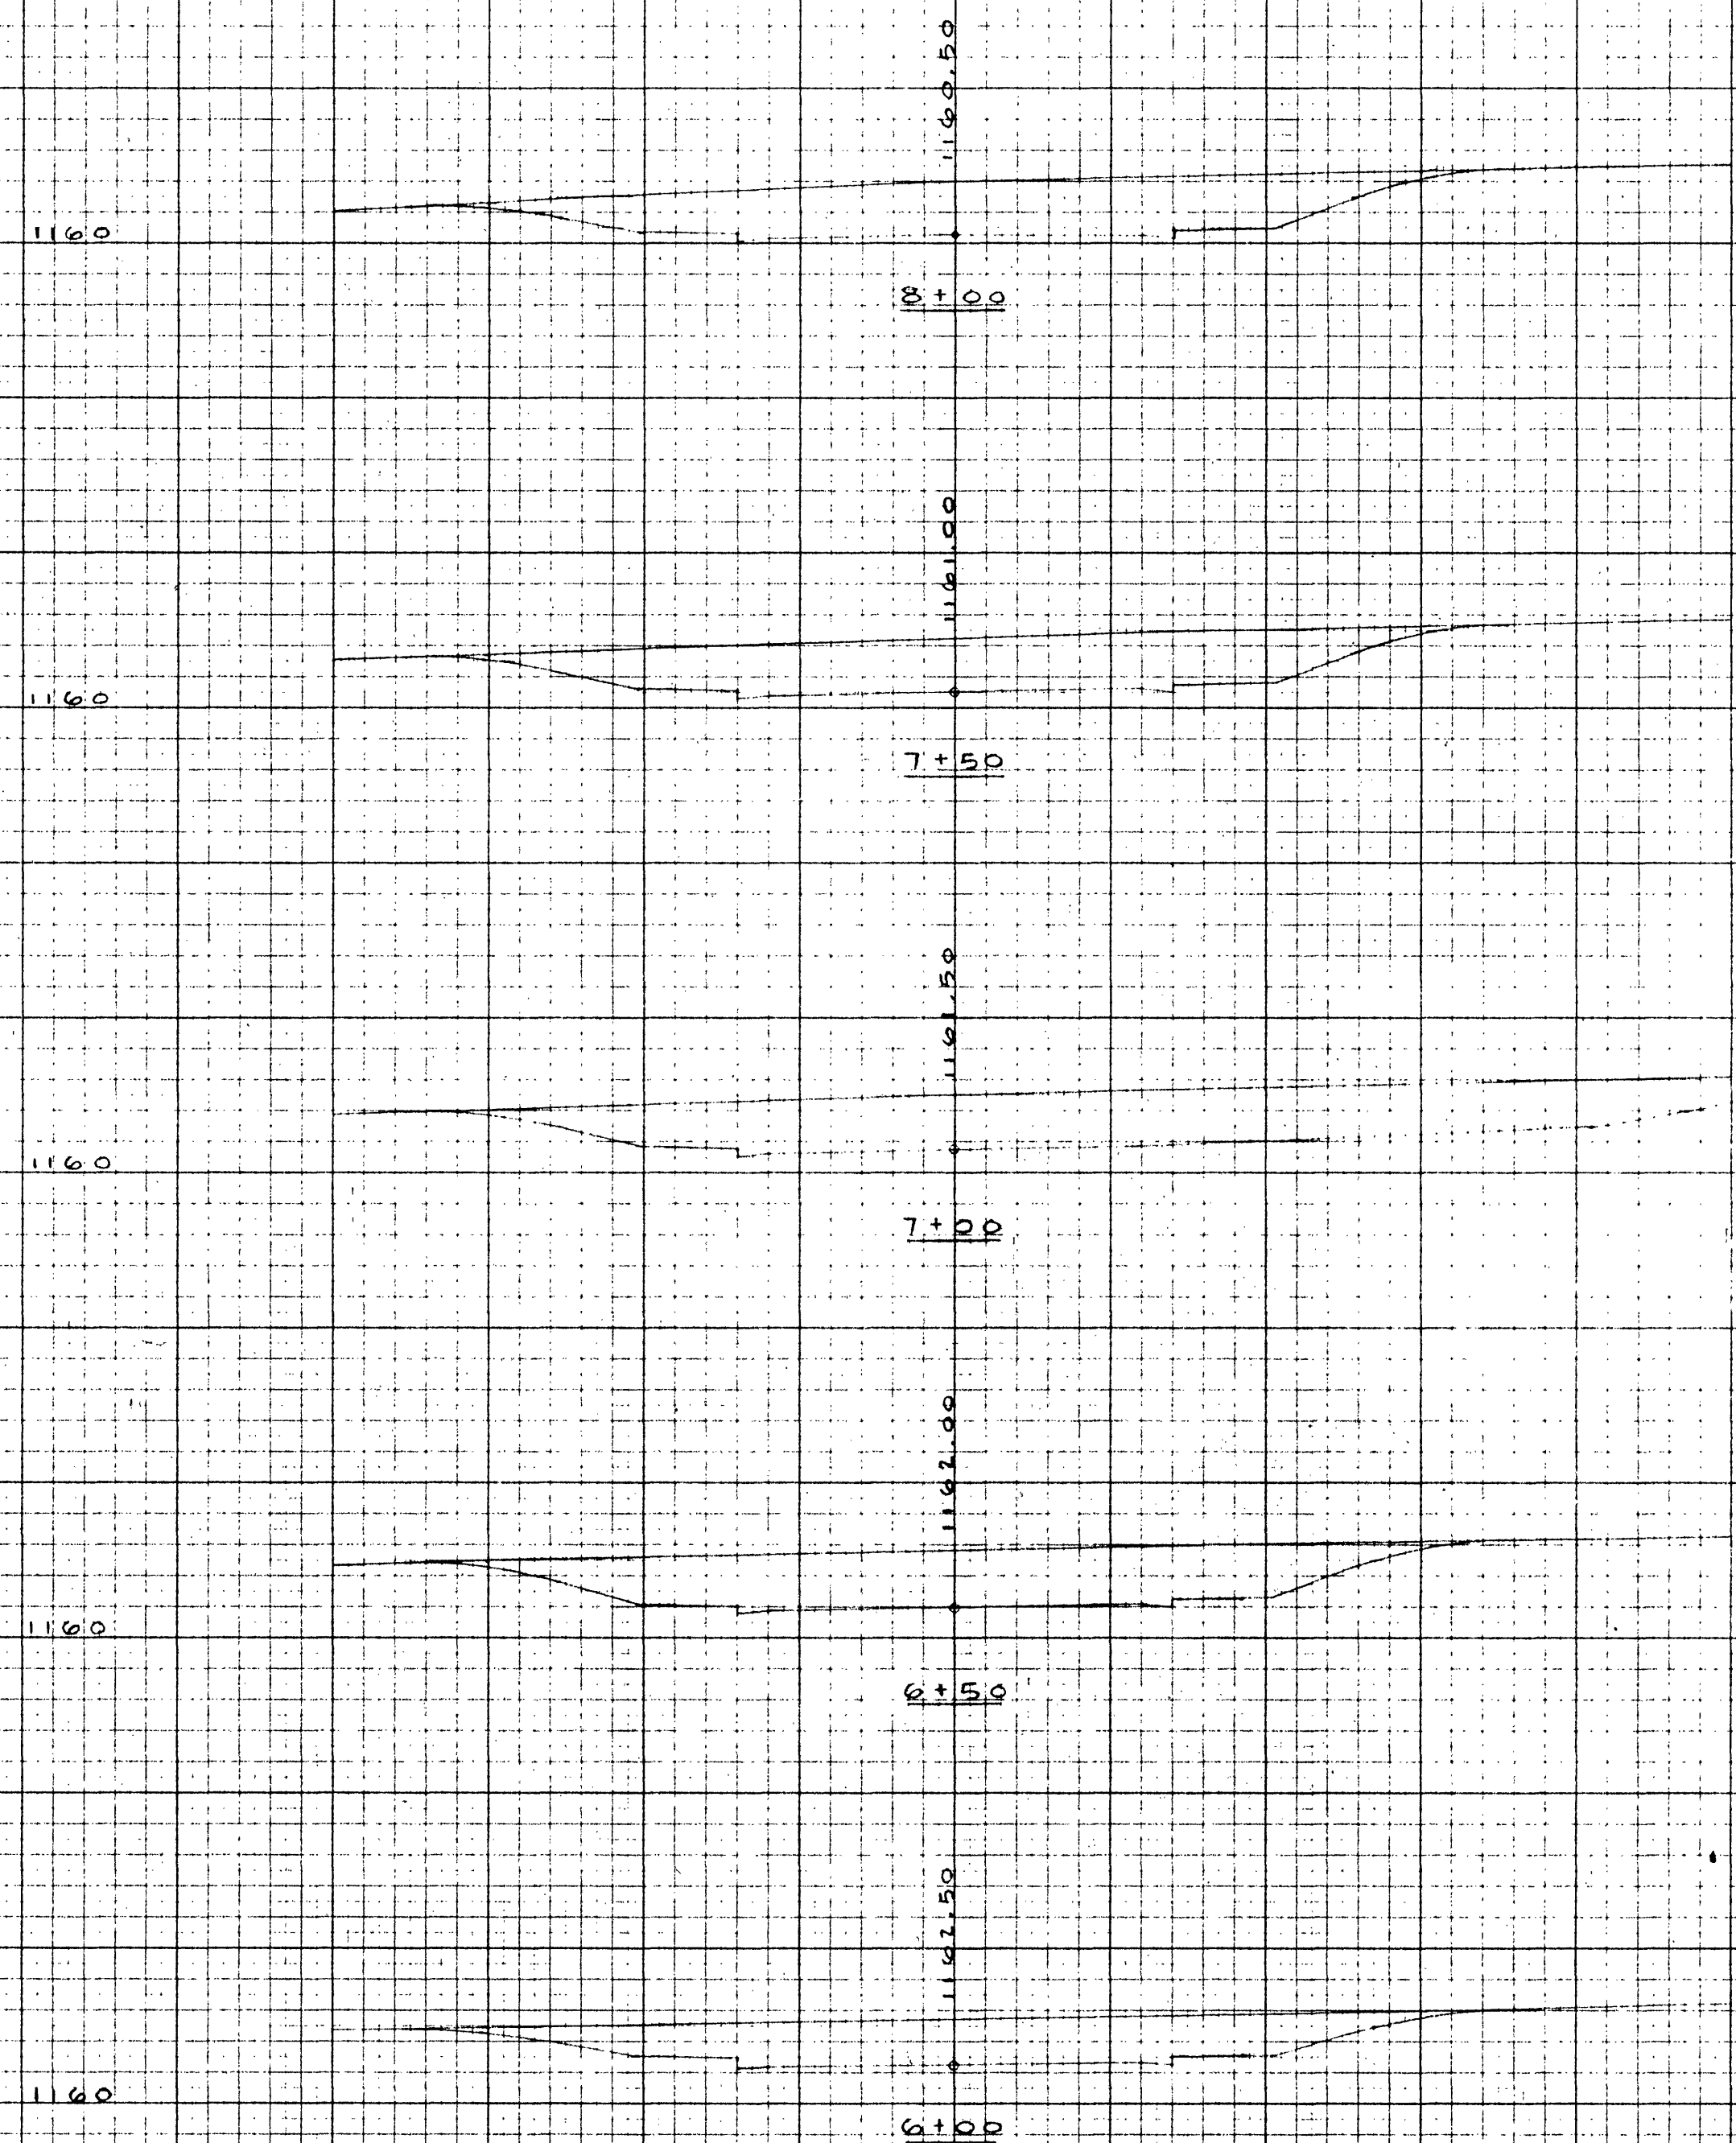

ACCESS ROAD CROSS SECTIONS

SCALE: 1"=10'-0" VERTICAL 1"=10'-0" HORIZONTAL

ACCESS ROAD & UTILITIES
TO
GENERAL AVIATION FACILITY
ROANOKE MUNICIPAL AIRPORT

ACCESS ROAD CROSS SECTIONS

BYRON R. DICKSON, ARCHITECT
ROANOKE, VA 24060
RICHARD L. WILLIAMS, CONSULTING ENGINEER
ROANOKE, VA 24060
DATE: JAN. 16, 1976
BLANK: AT 3 HOURS
SHEET 6 OF 6