




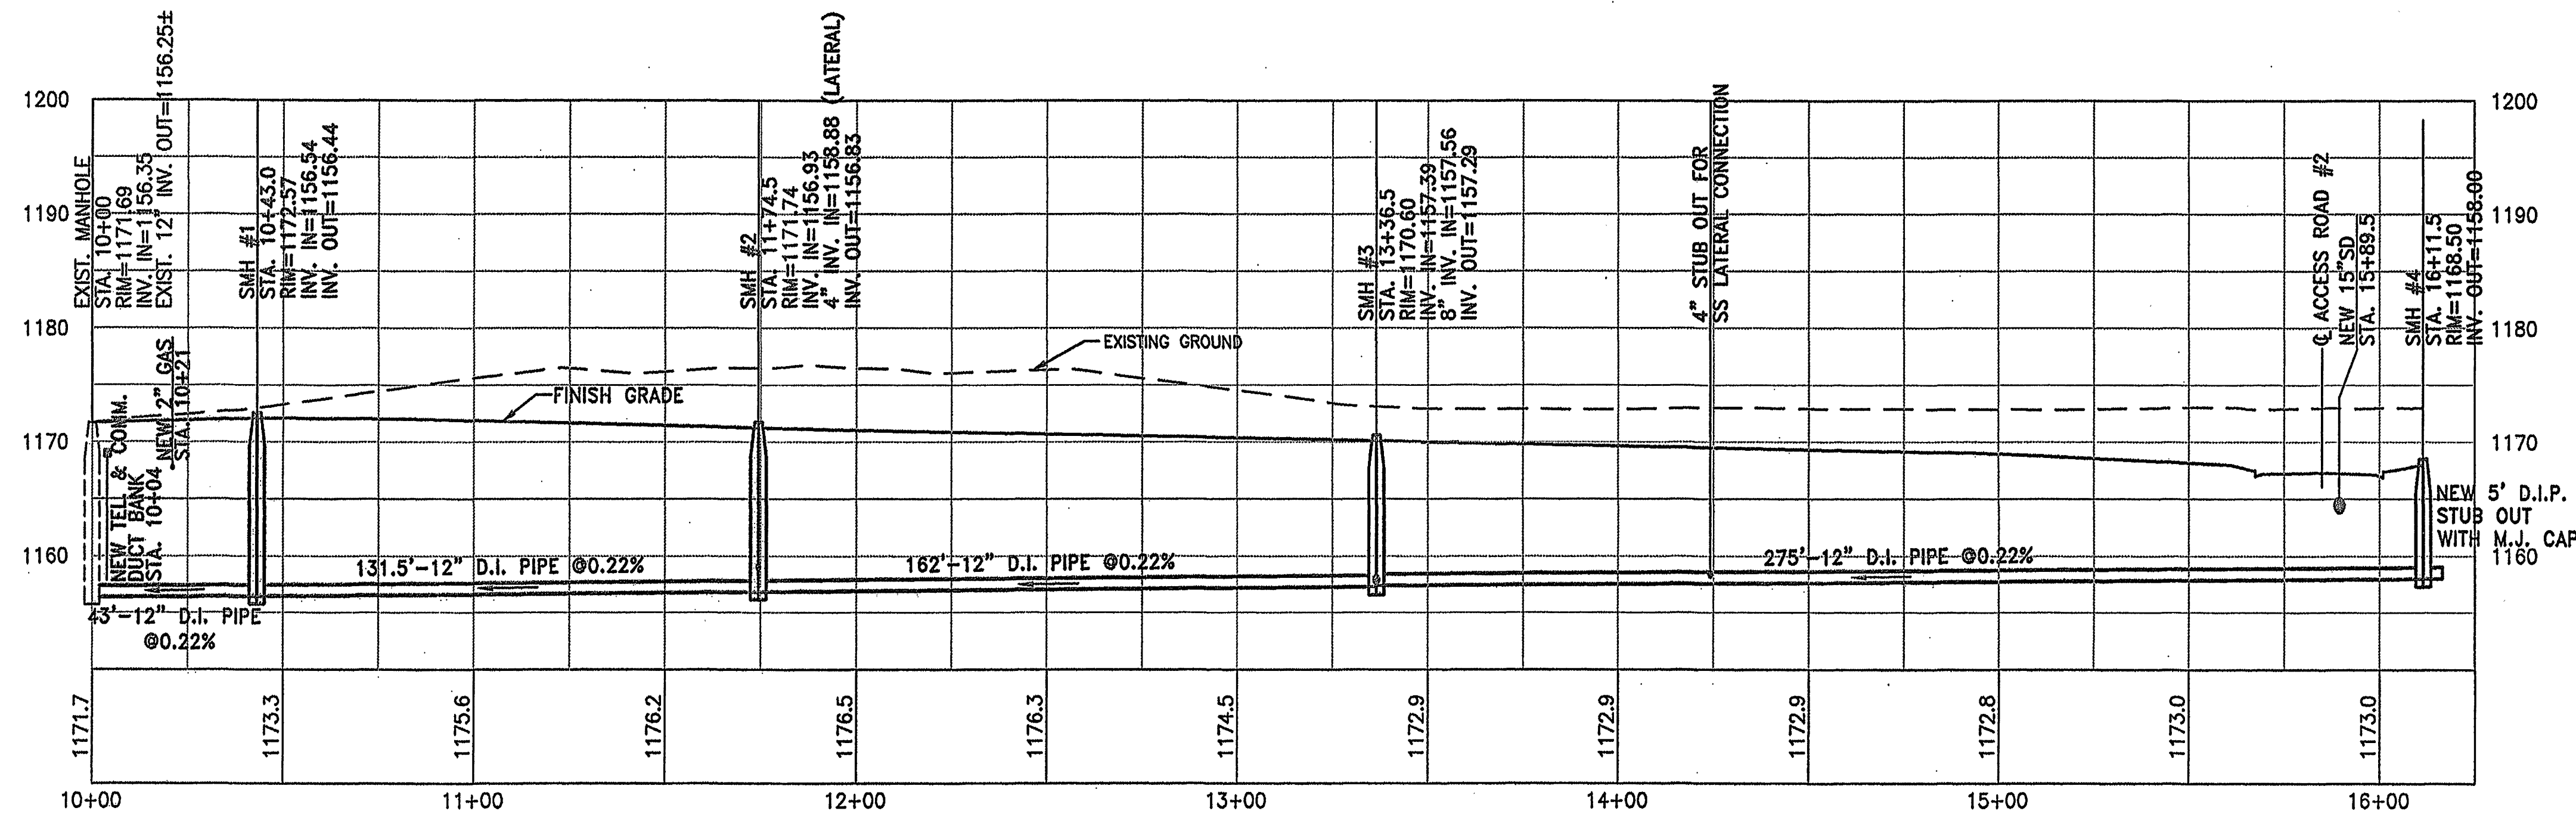


SANITARY SEWER PROFILE
EXIST. MANHOLE - SMH #4

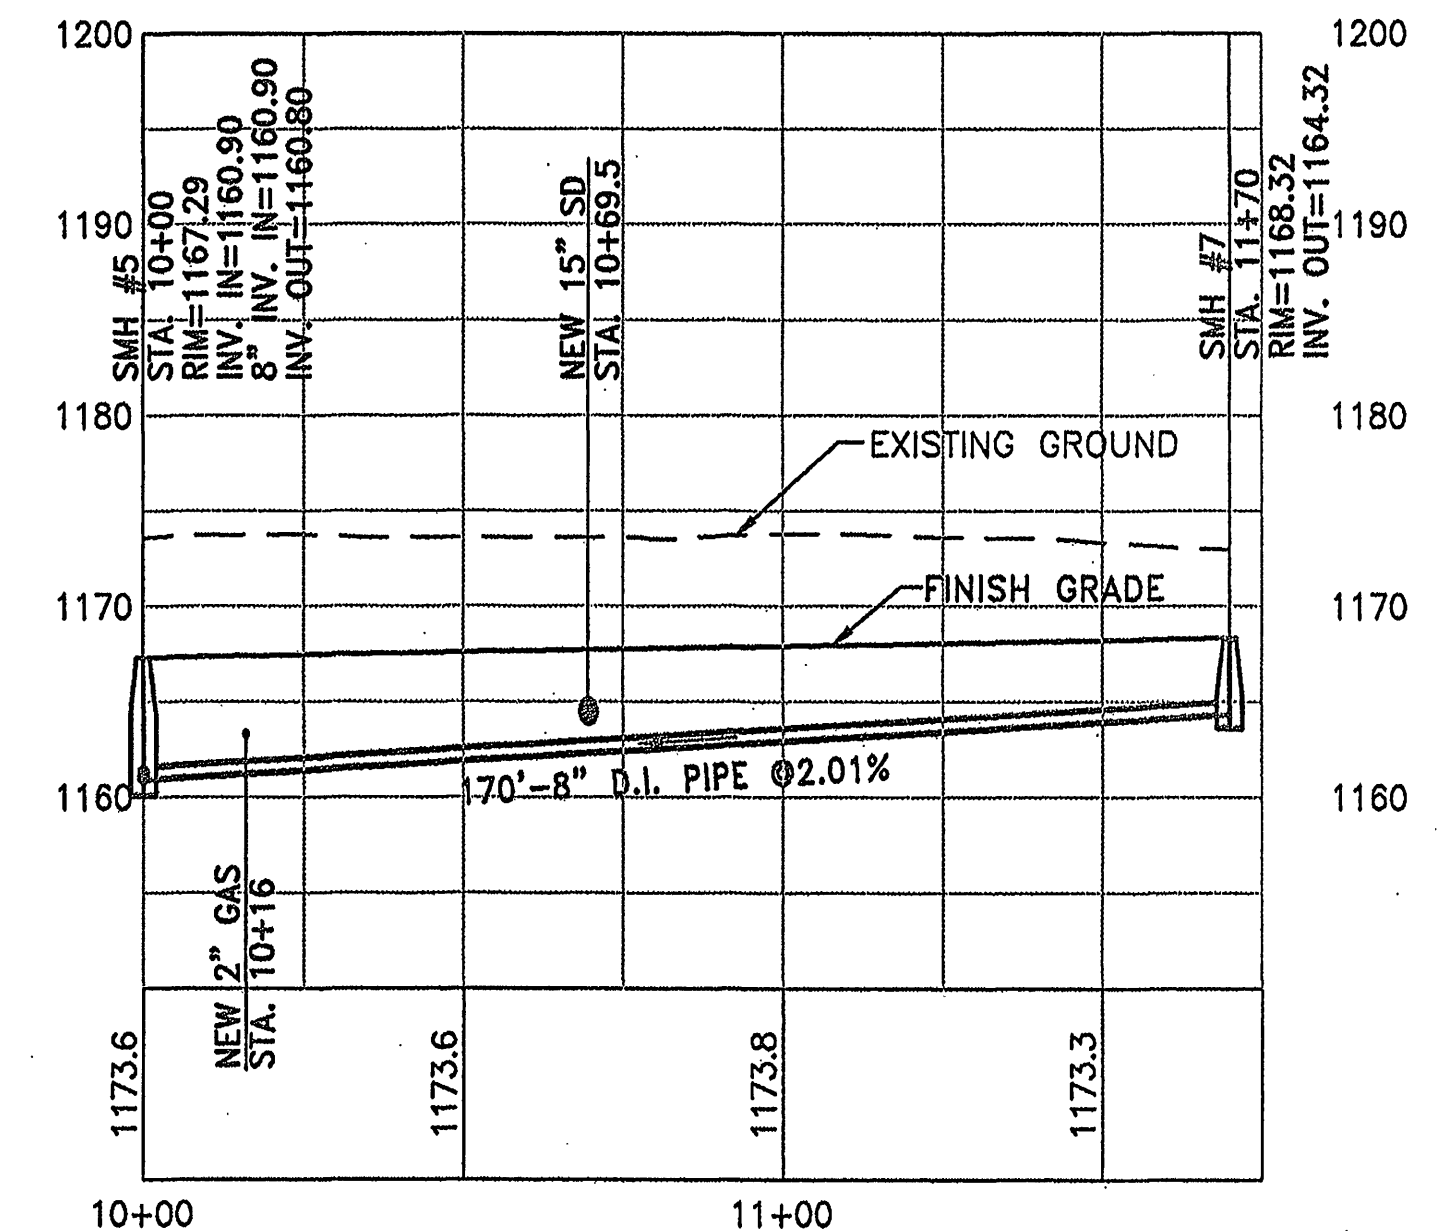

SANITARY SEWER PROFILE
SMH#5 - SMH #7

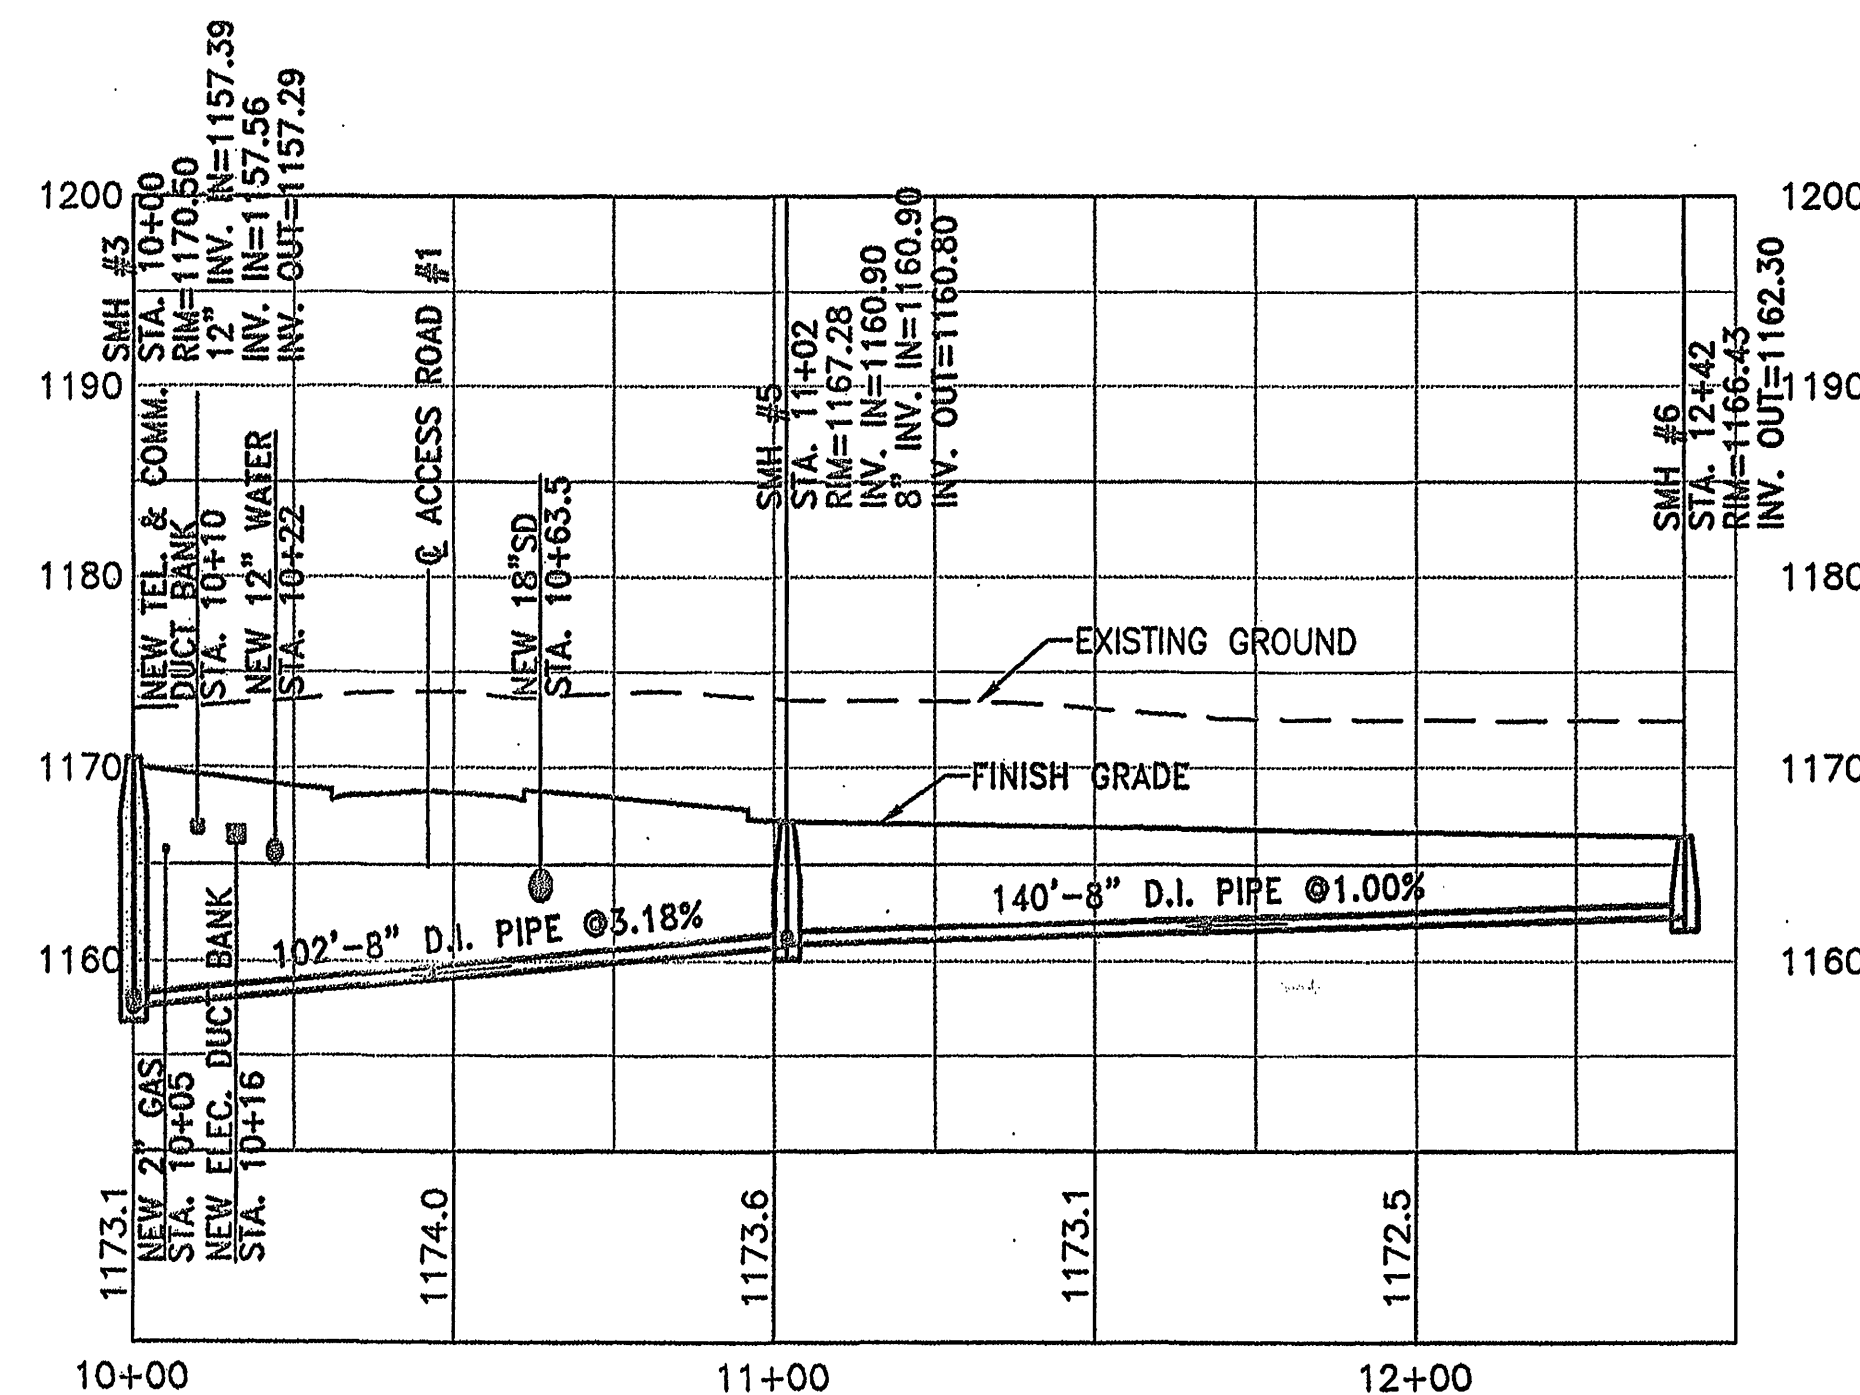

SANITARY SEWER PROFILE
SMH #3 - SMH #6

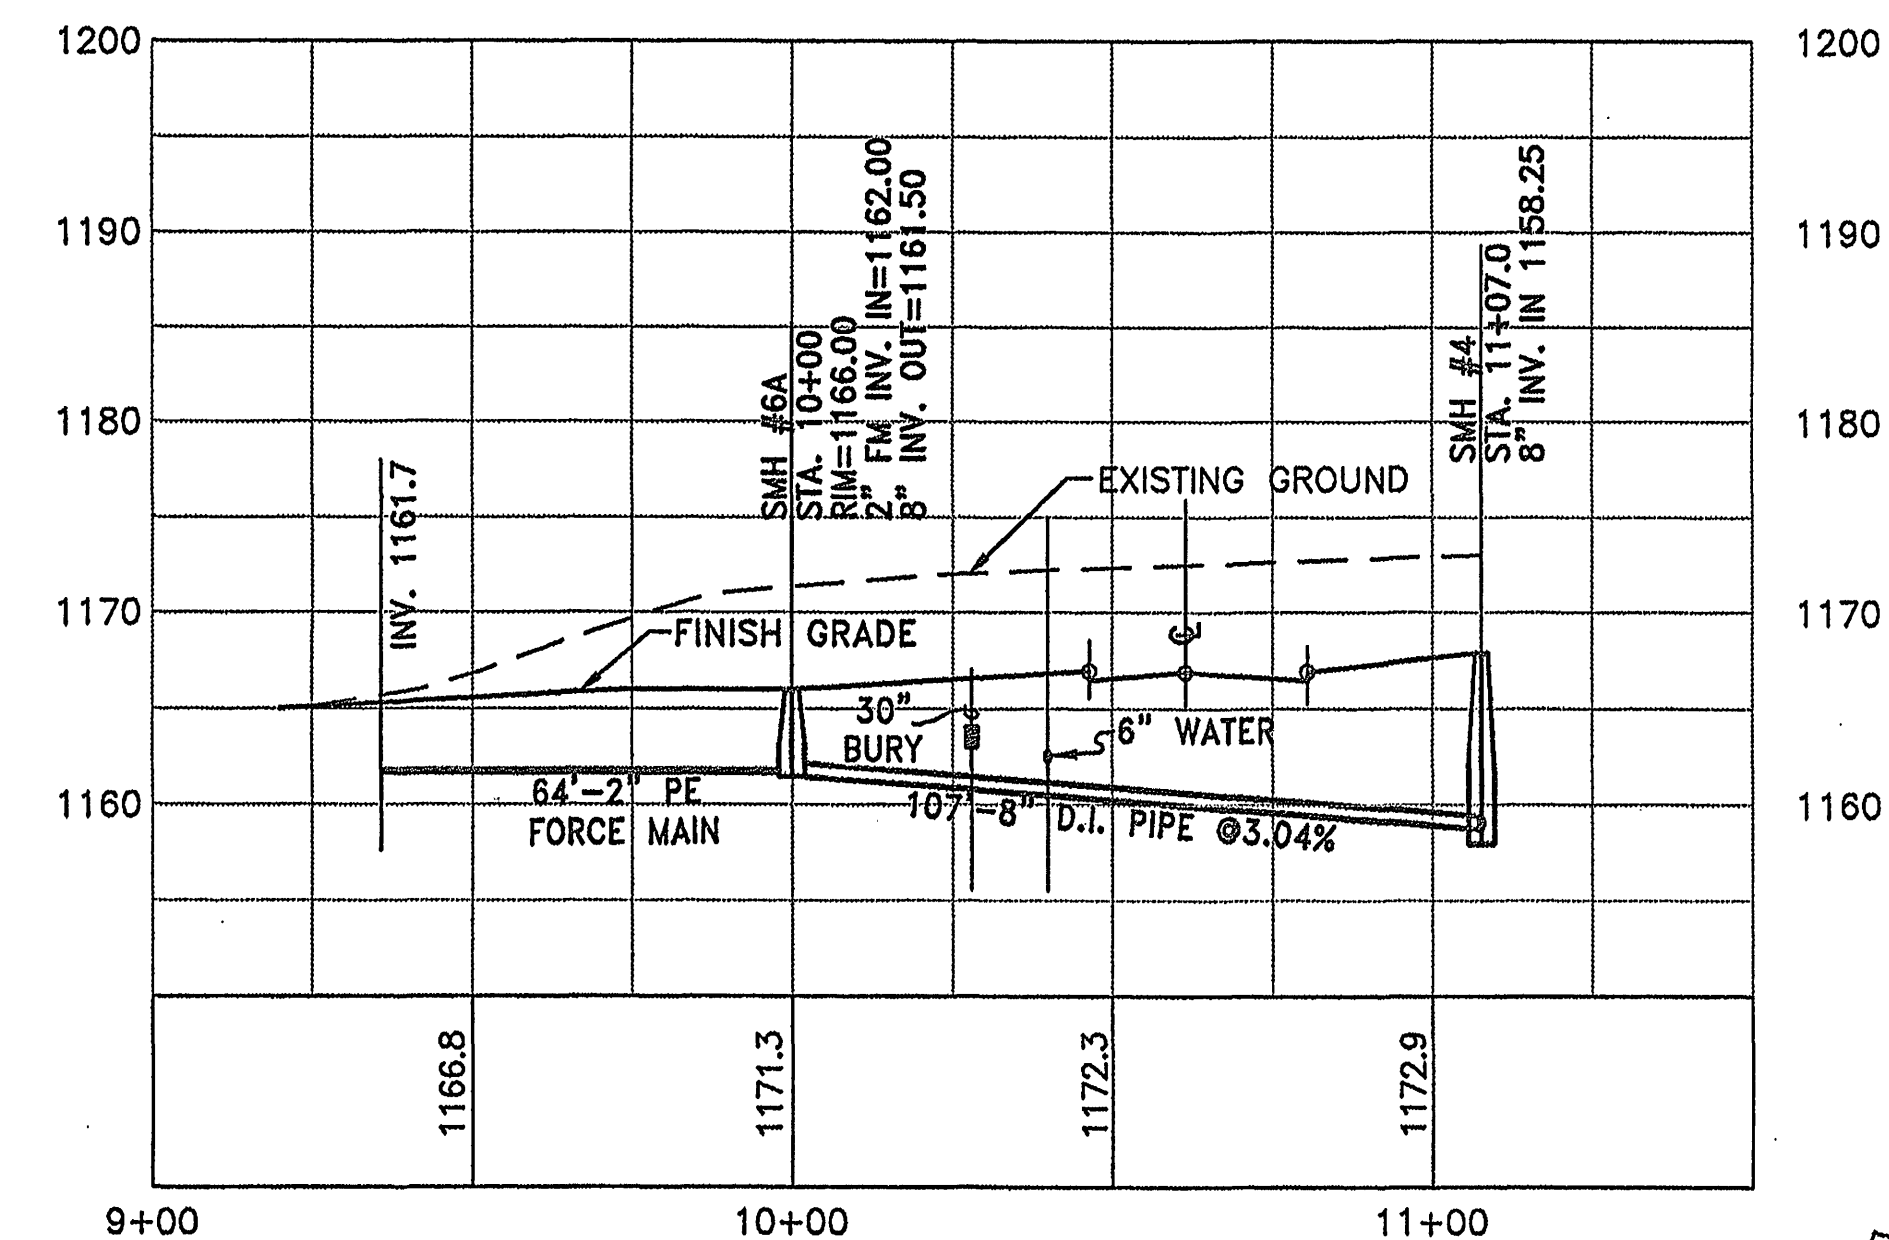

SANITARY SEWER PROFILE
SMH #6A - SMH #4

DSGN	REV	DATE	DESCRIPTION	BY	APP
JMB	1	1/30/2001	CHANGE ORDER #1	JMB	MSA
DRAWN					
JMC					
CHKD					
MSA					