




 **CSO Architects**
ARCHITECTURE • INTERIOR DESIGN



**C. RODNEY
MCCOMAS, P.E.**
1717 East 116th Street, Suite 200
Carmel, Indiana 46032
317-580-0402
www.mccomaseng.com

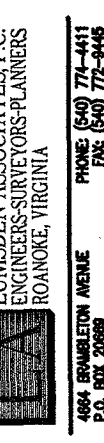

PROJECT: ALLSTATE
CATAWBA MAGISTERIAL DISTRICT
COUNTY OF ROANOKE, VIRGINIA

SCOPE DRAWINGS:

These drawings indicate the general scope of the project in terms of environmental design concept, the dimensions of the building, the major architectural elements and the type of structural, mechanical and electrical systems.

The drawings do not necessarily indicate all details of work required for the project, and are not a substitute for the requirements of the Contract.

On the basis of the general scope indicated or described in the Scope Drawings, the Contractor shall be required to submit the final construction and completion of the work.


REVISIONS:

ISSUE DATE	DRAWN BY	CHECKED BY
------------	----------	------------

DRAWING TITLE:

PROFILES















PROFILES

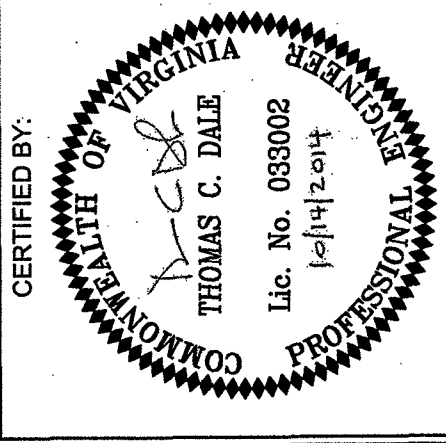

DRAWING NUMBER
C402

PROJECT NUMBER
14020
LAPC #2014-120

PROJECT NUMBER
14020
LAPC #2014-120

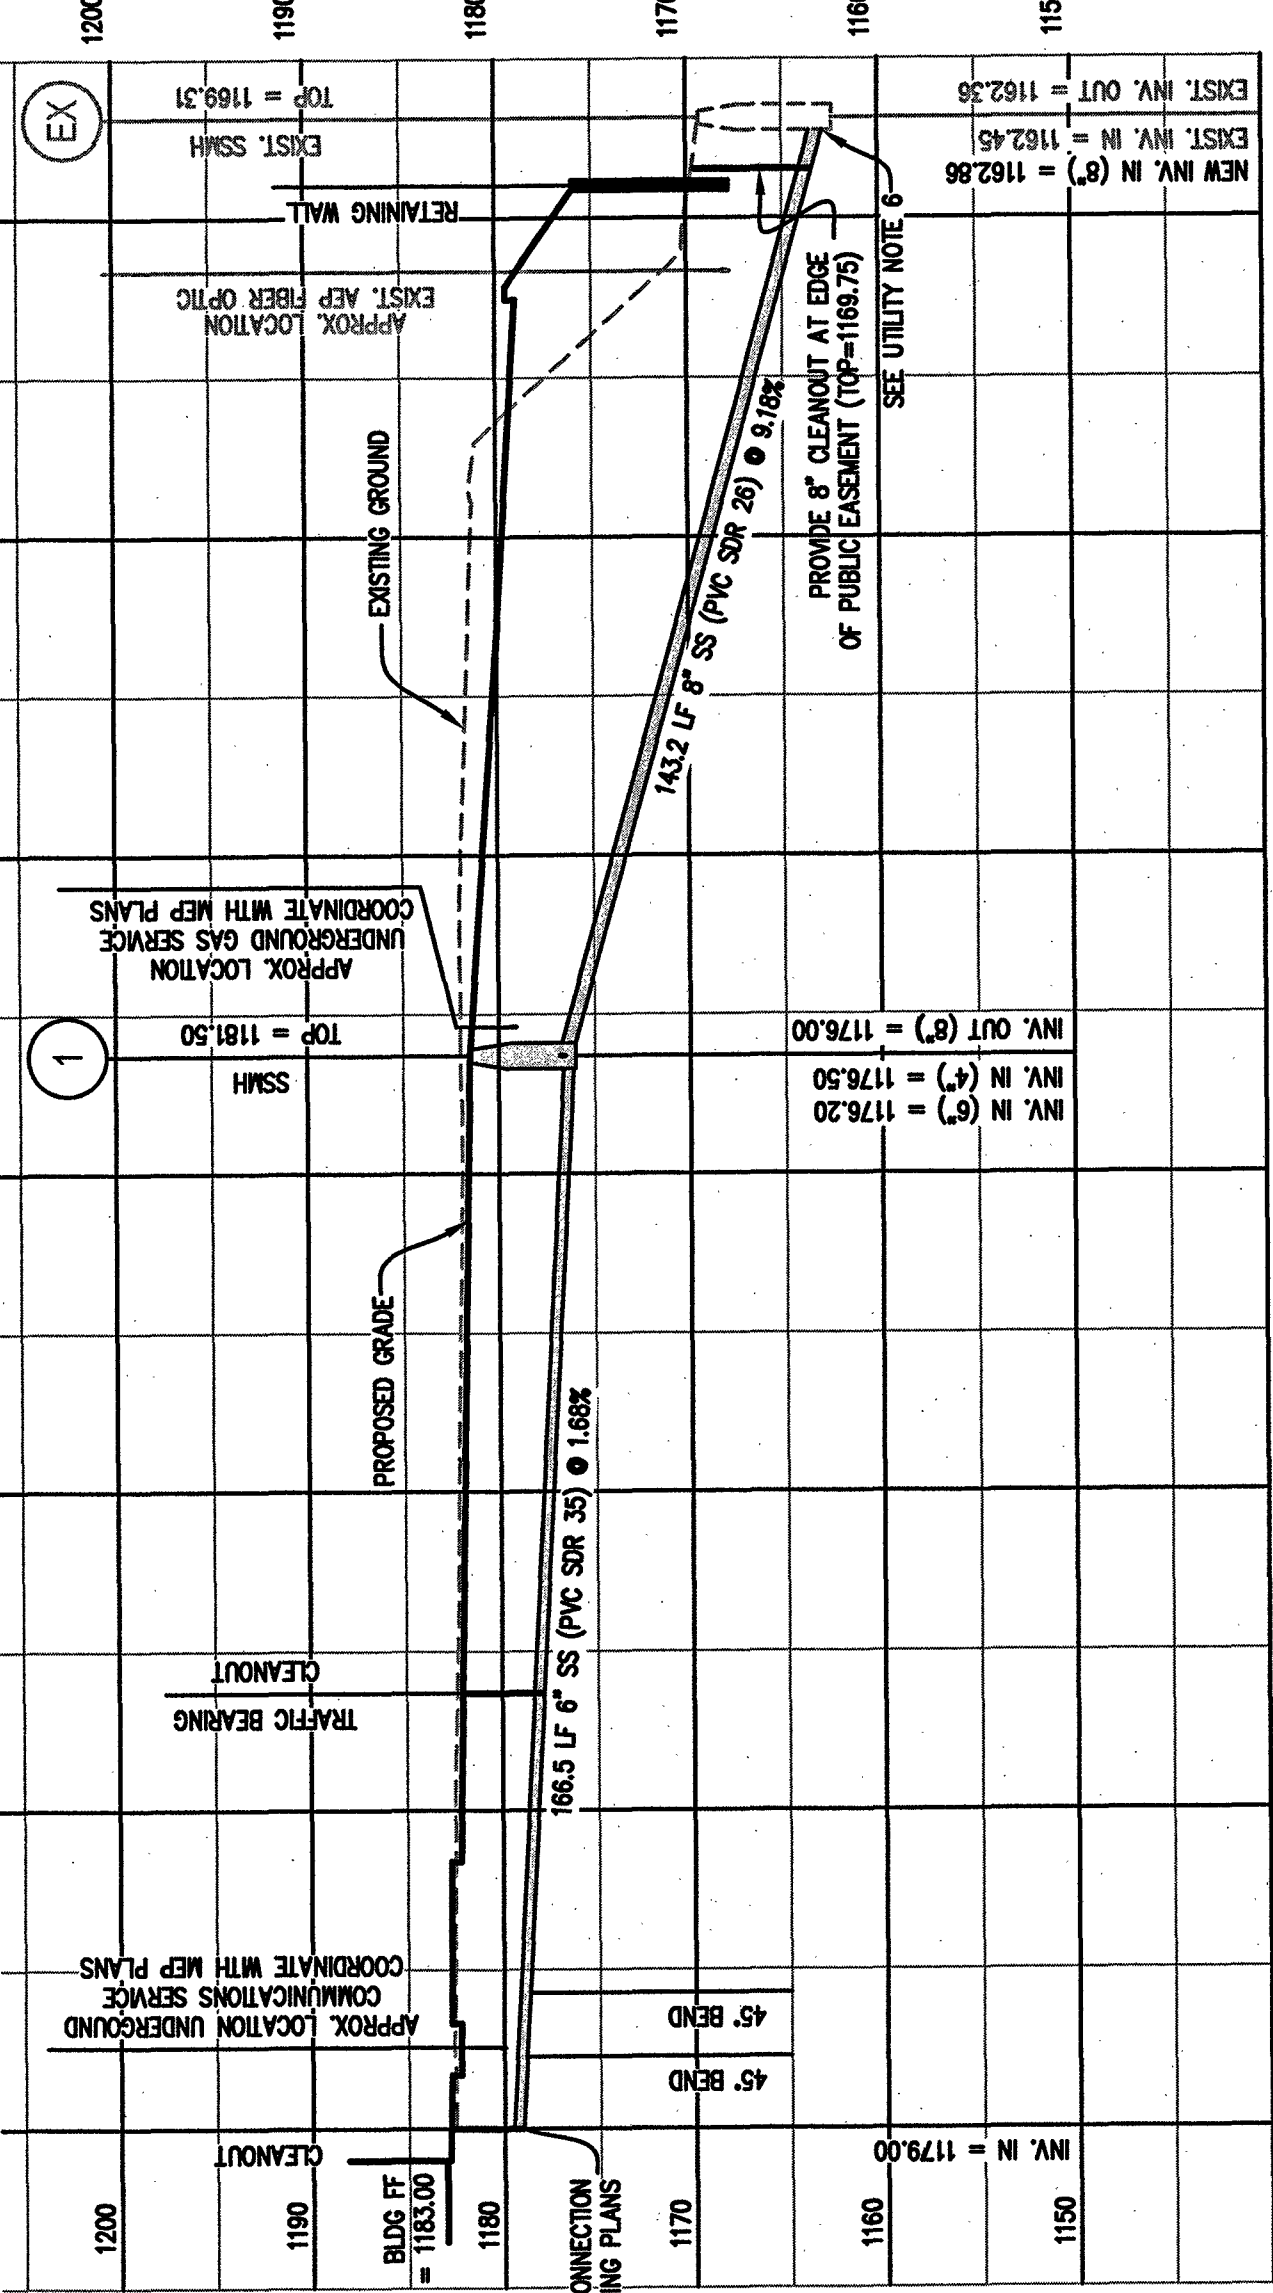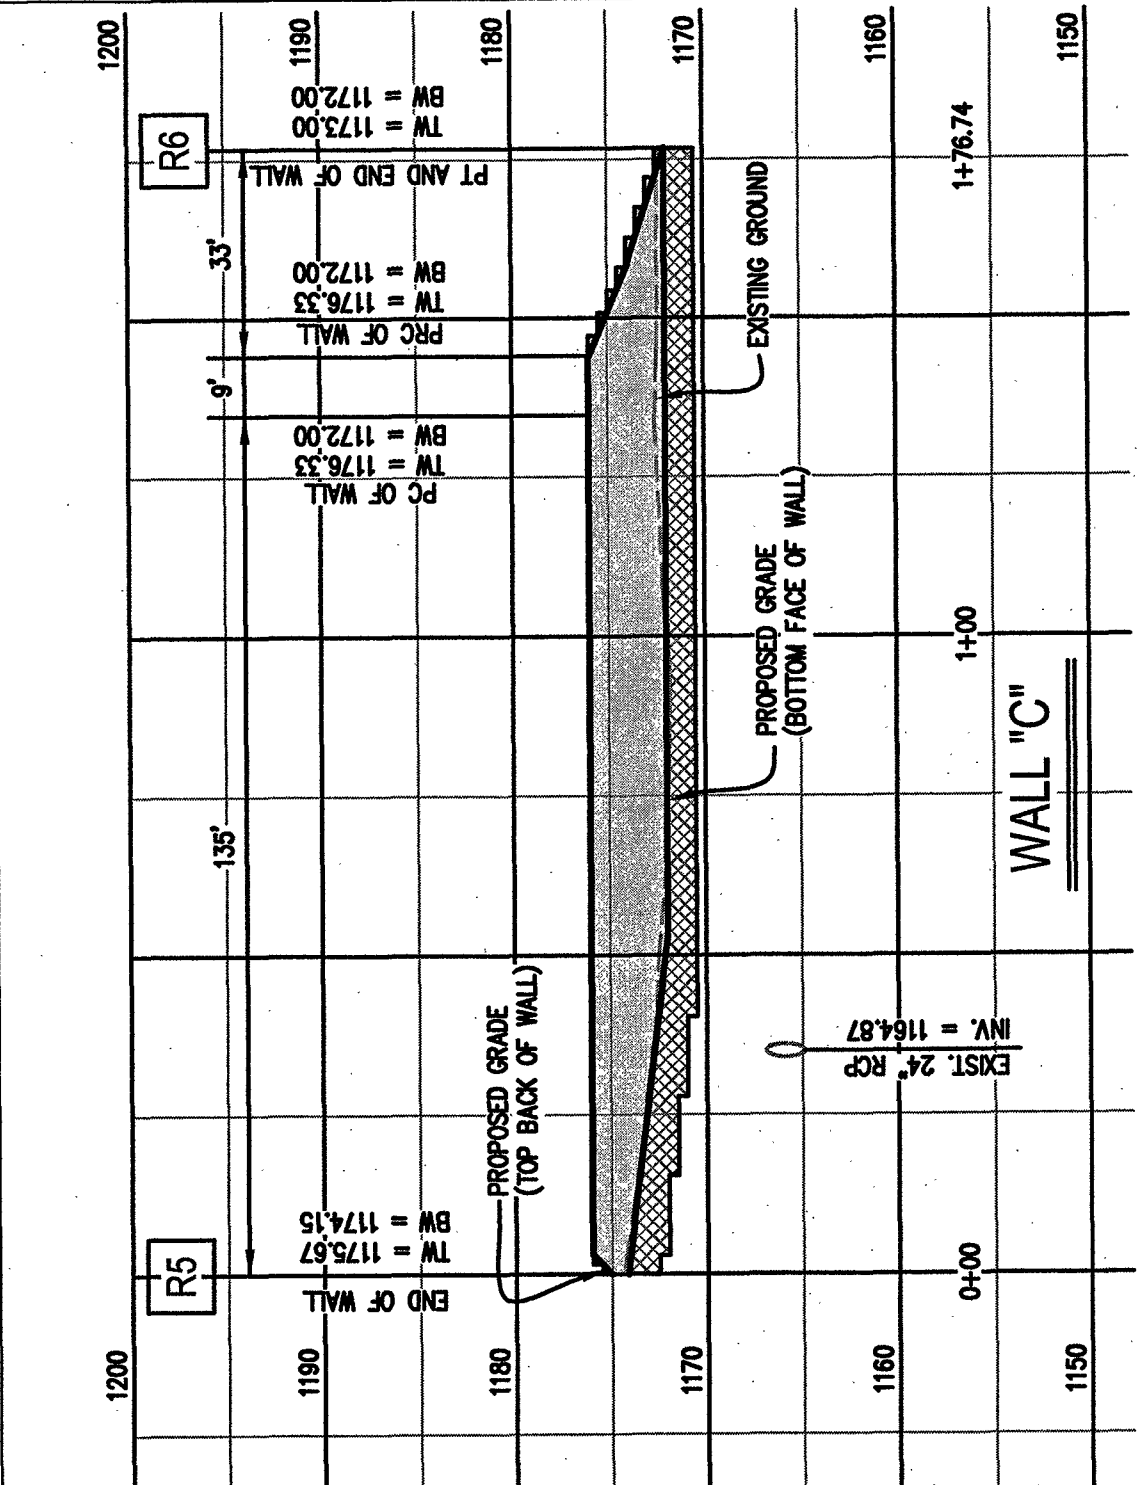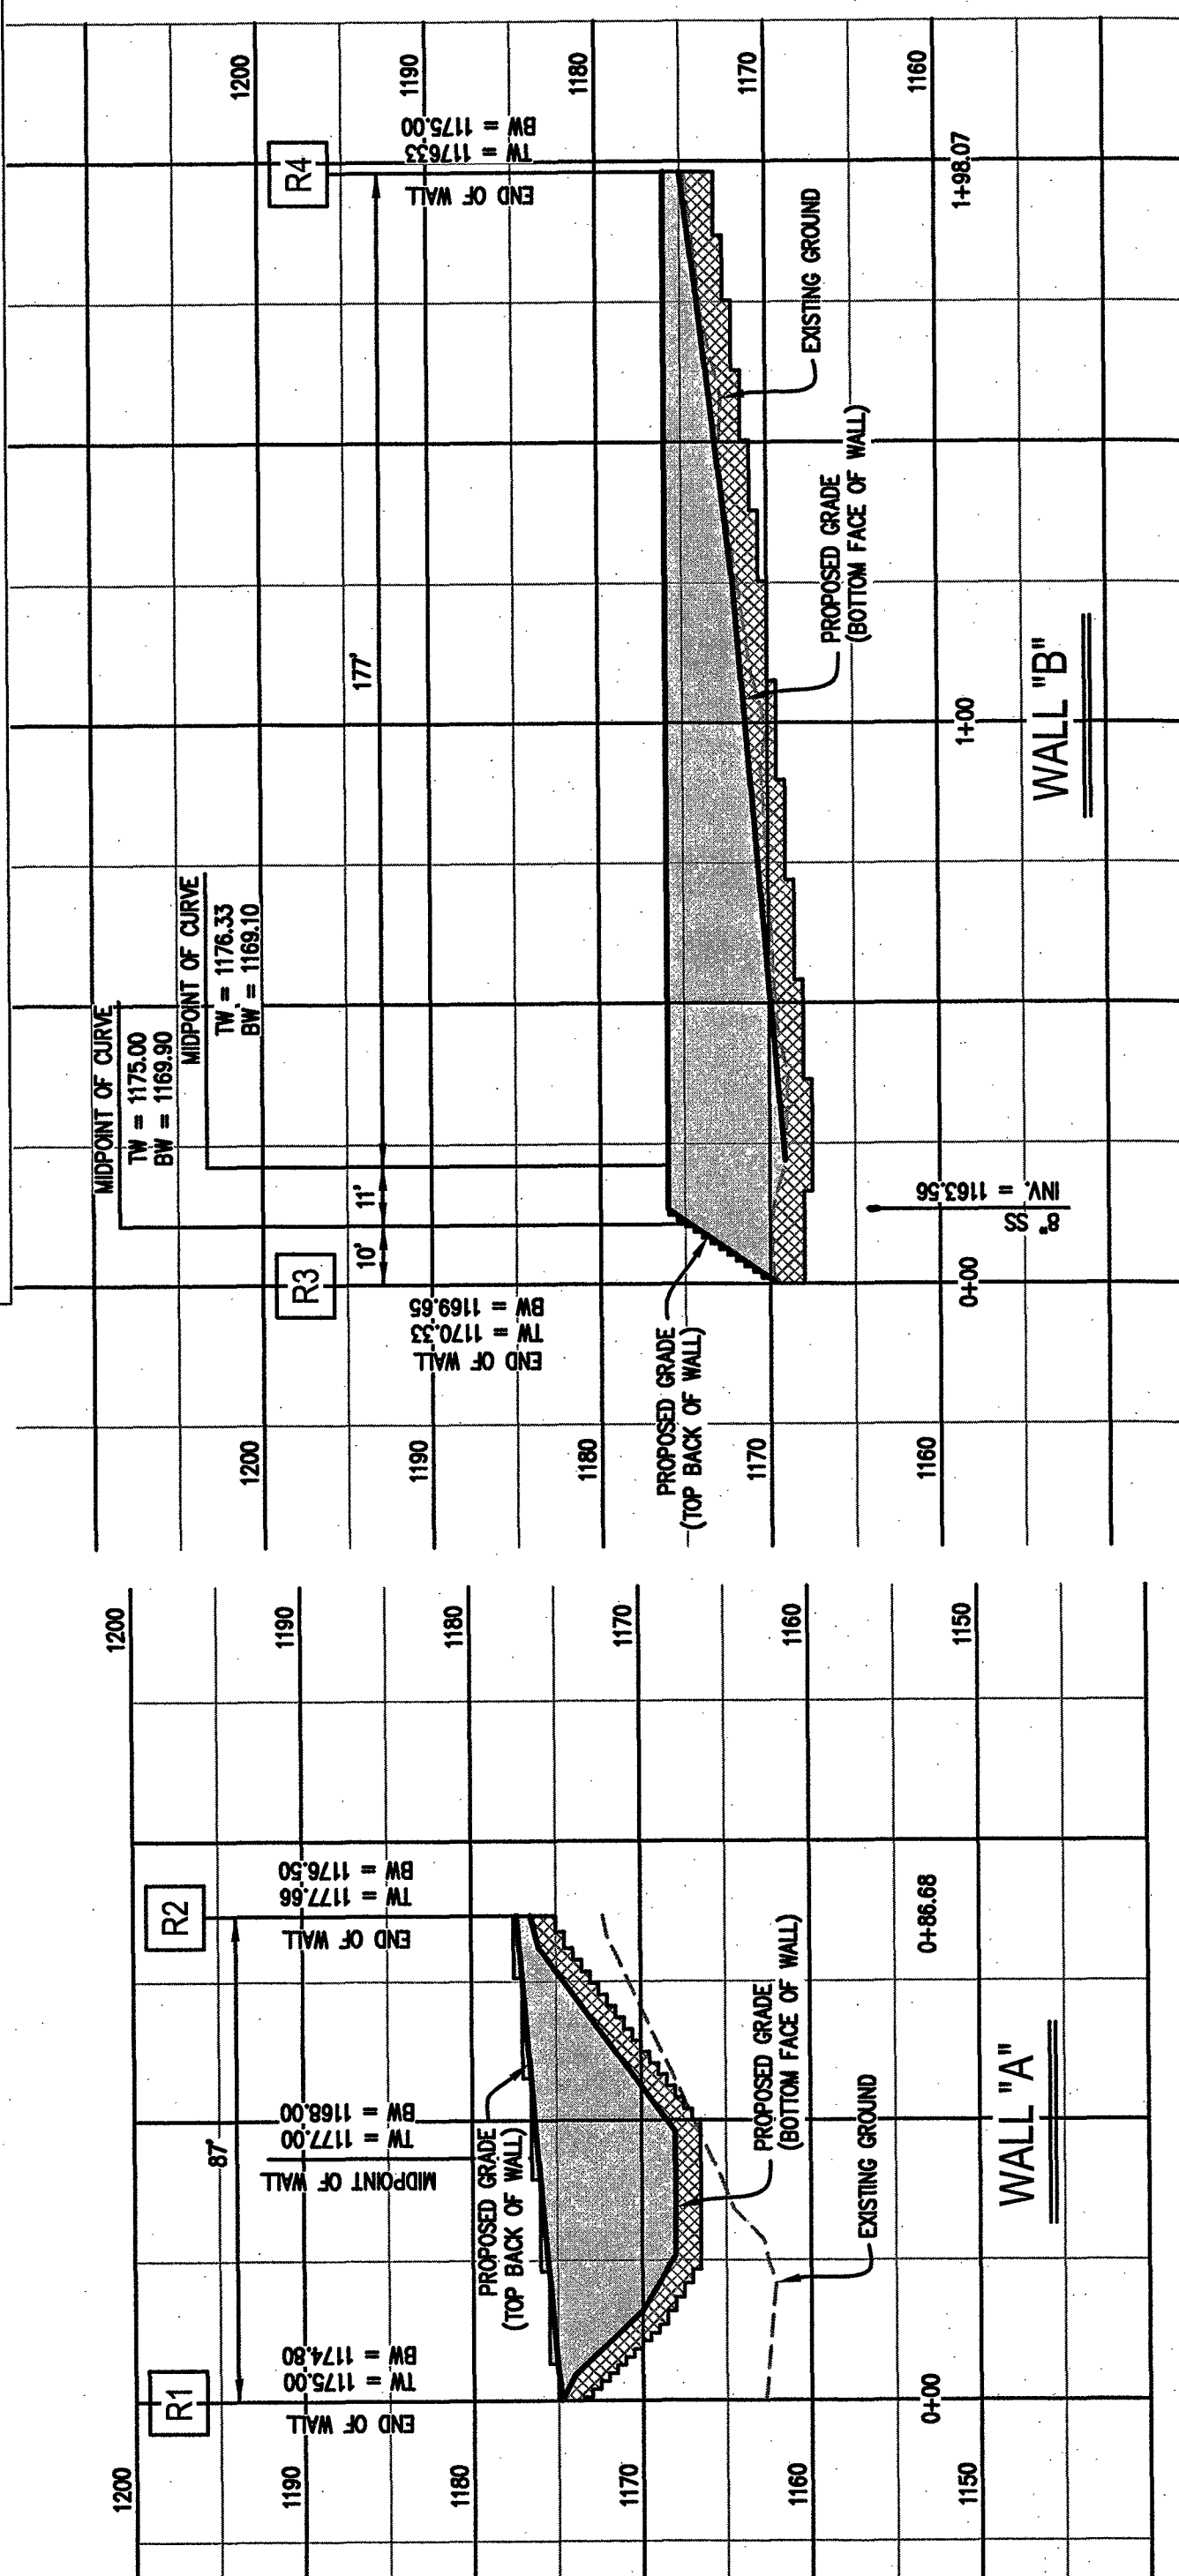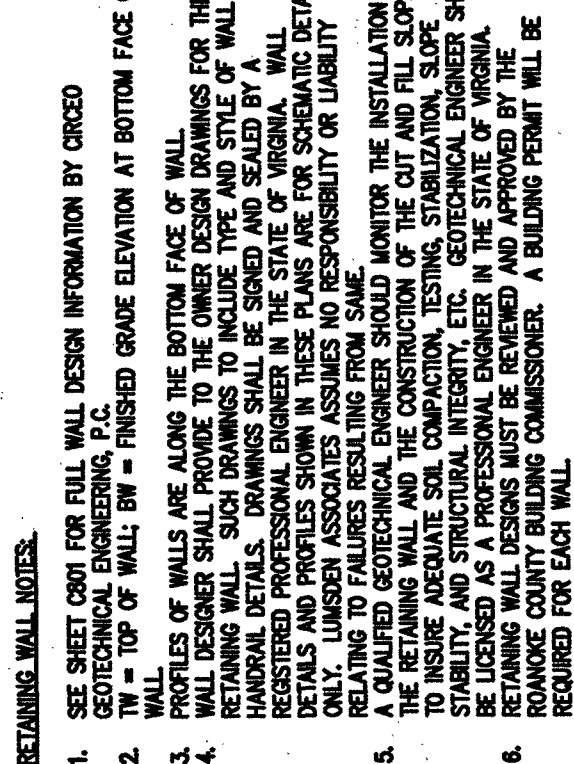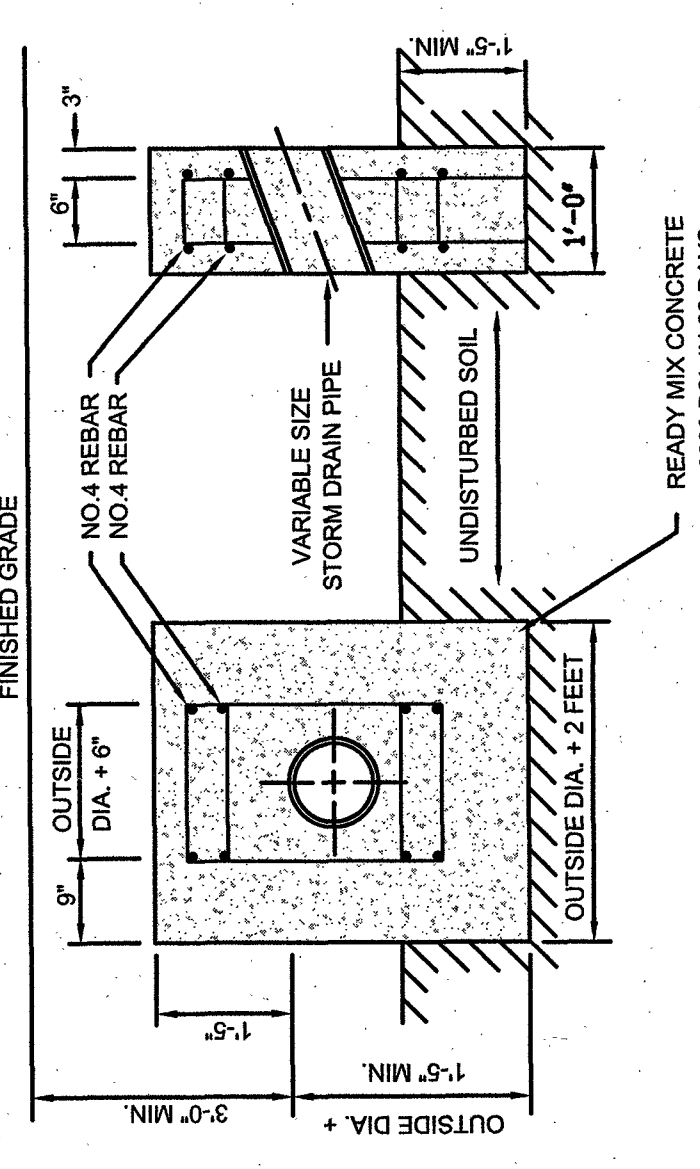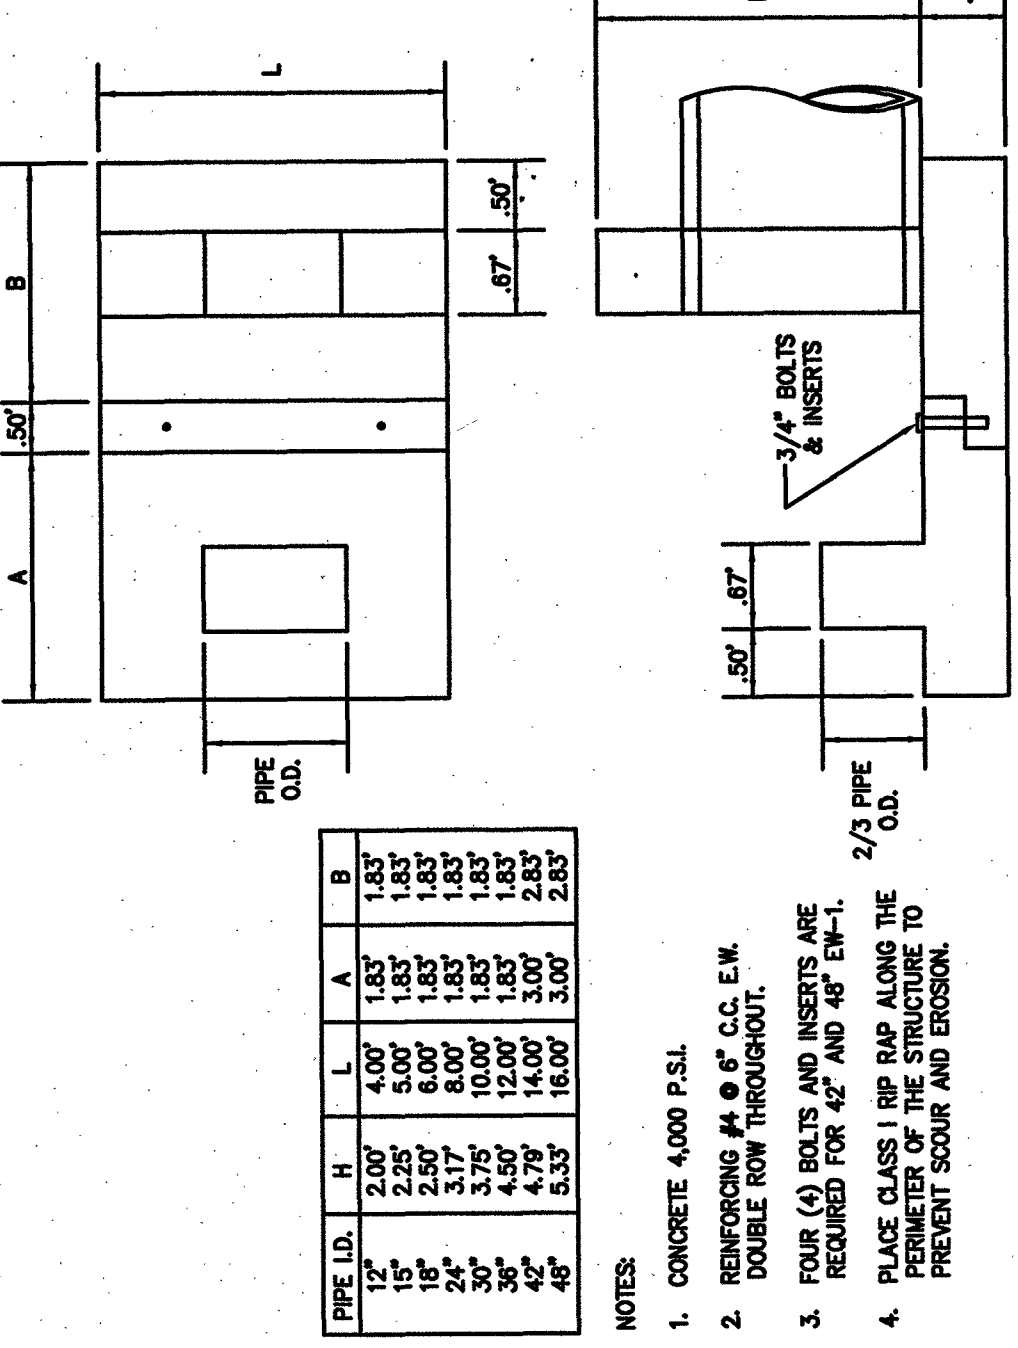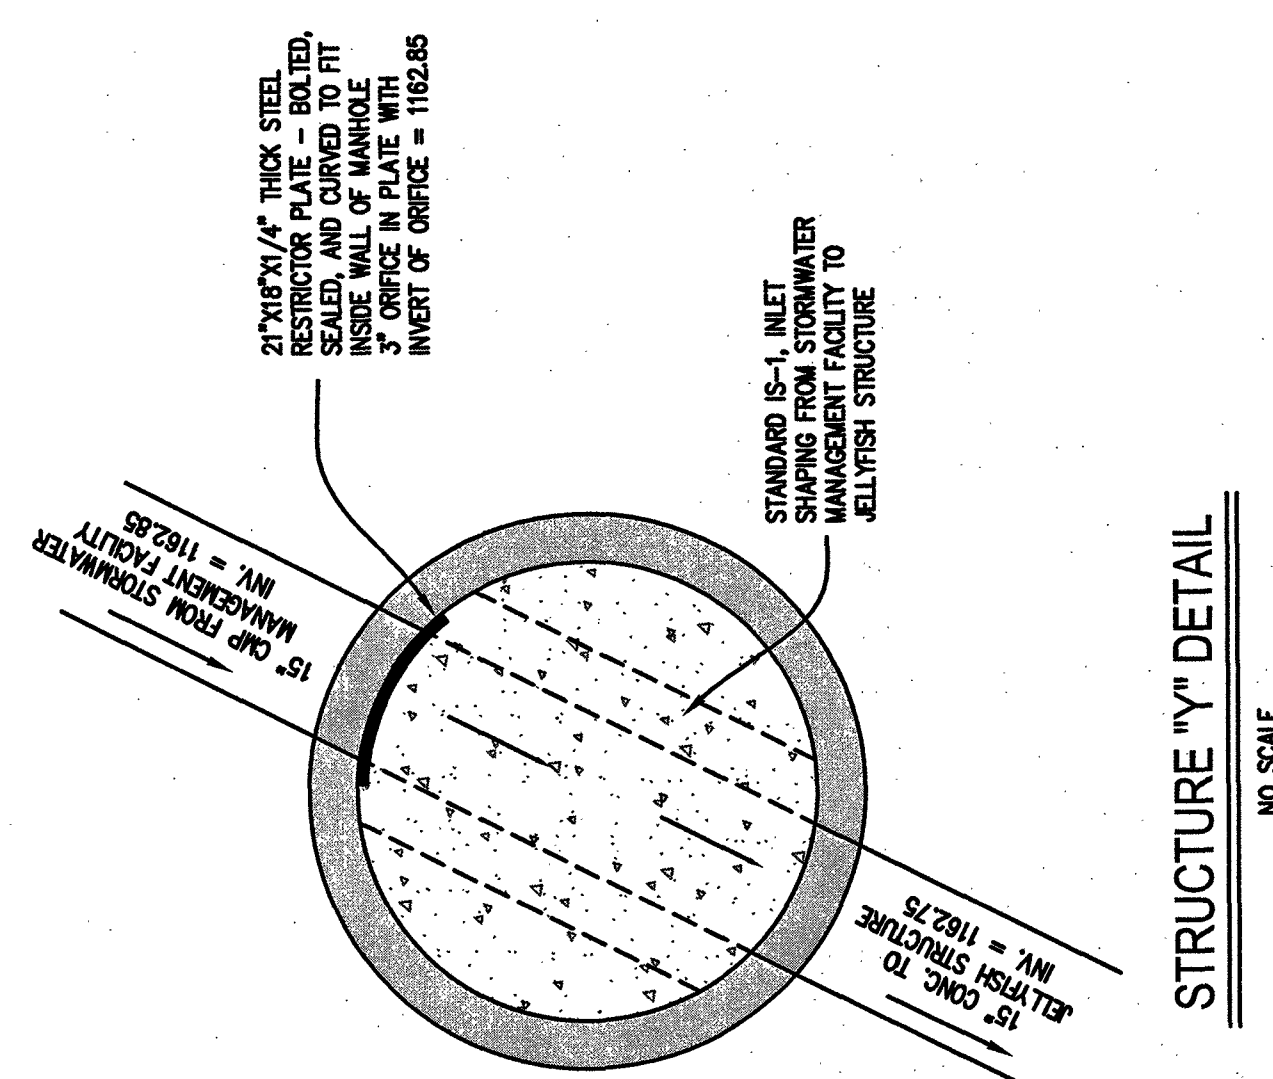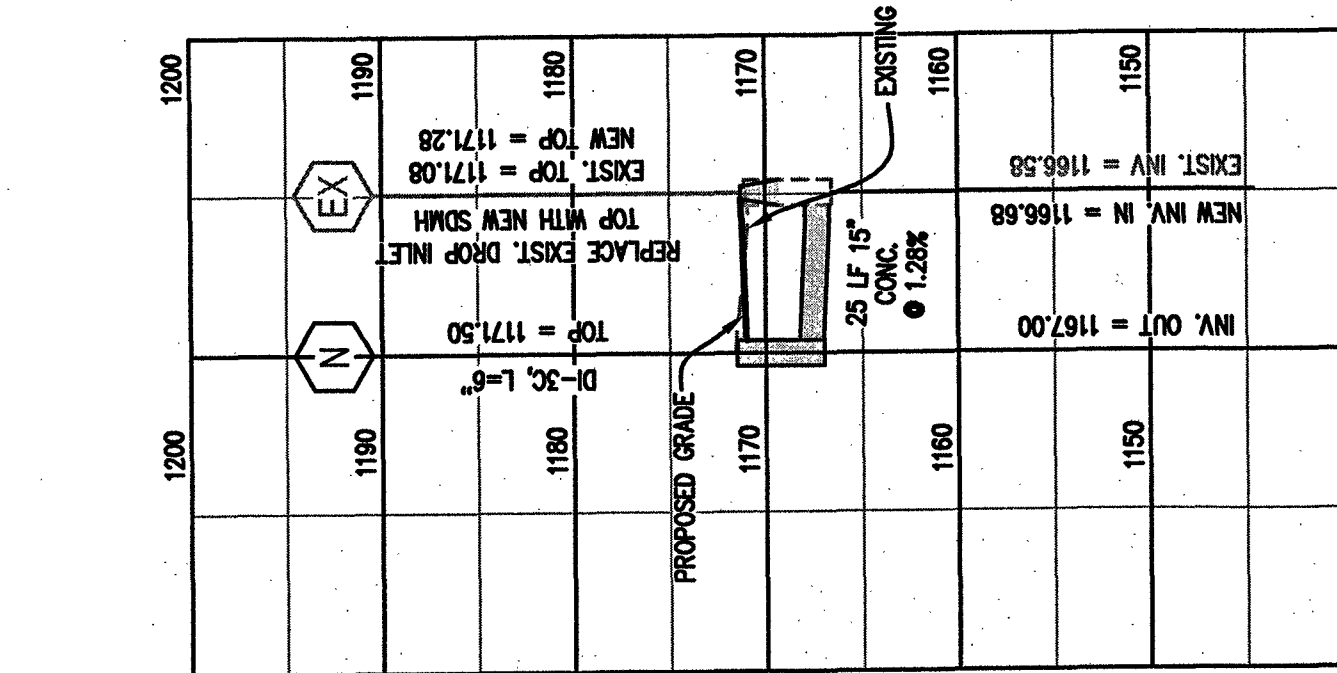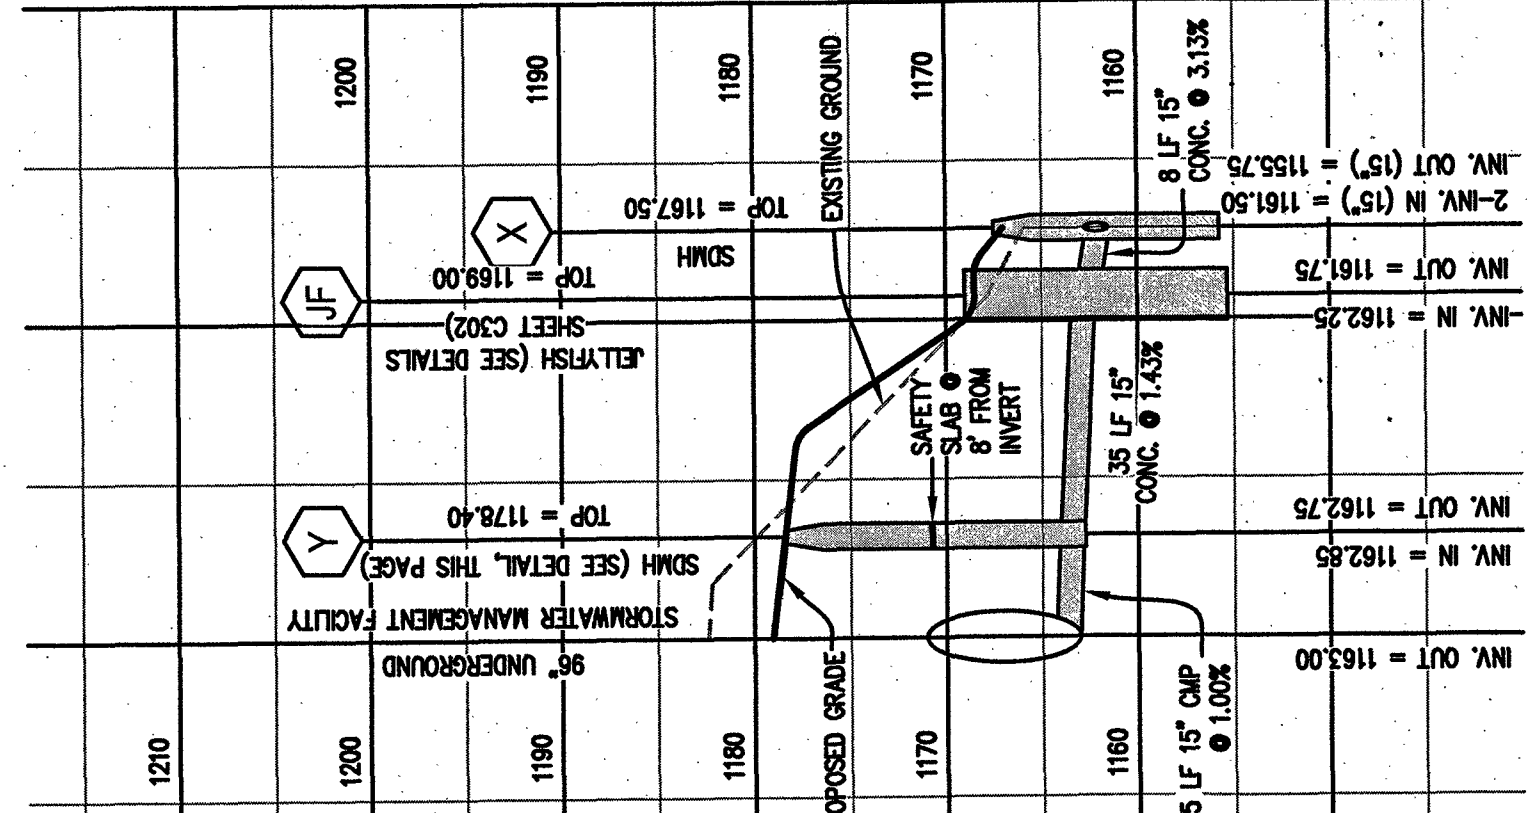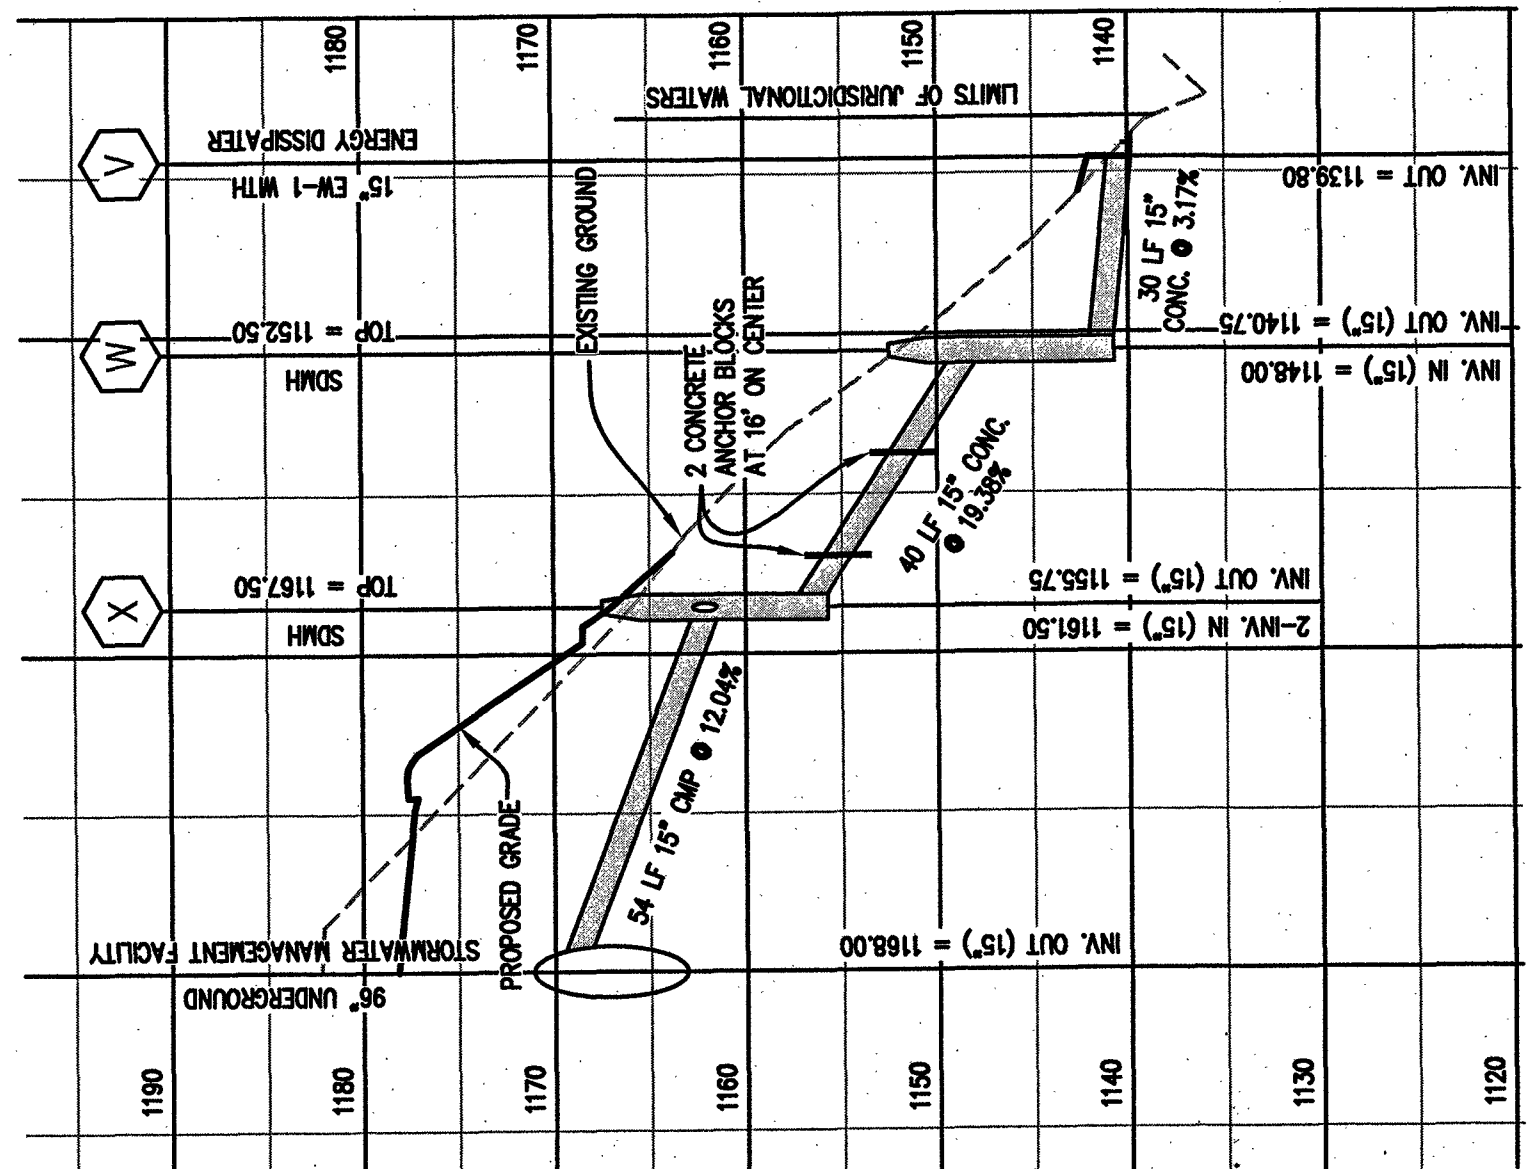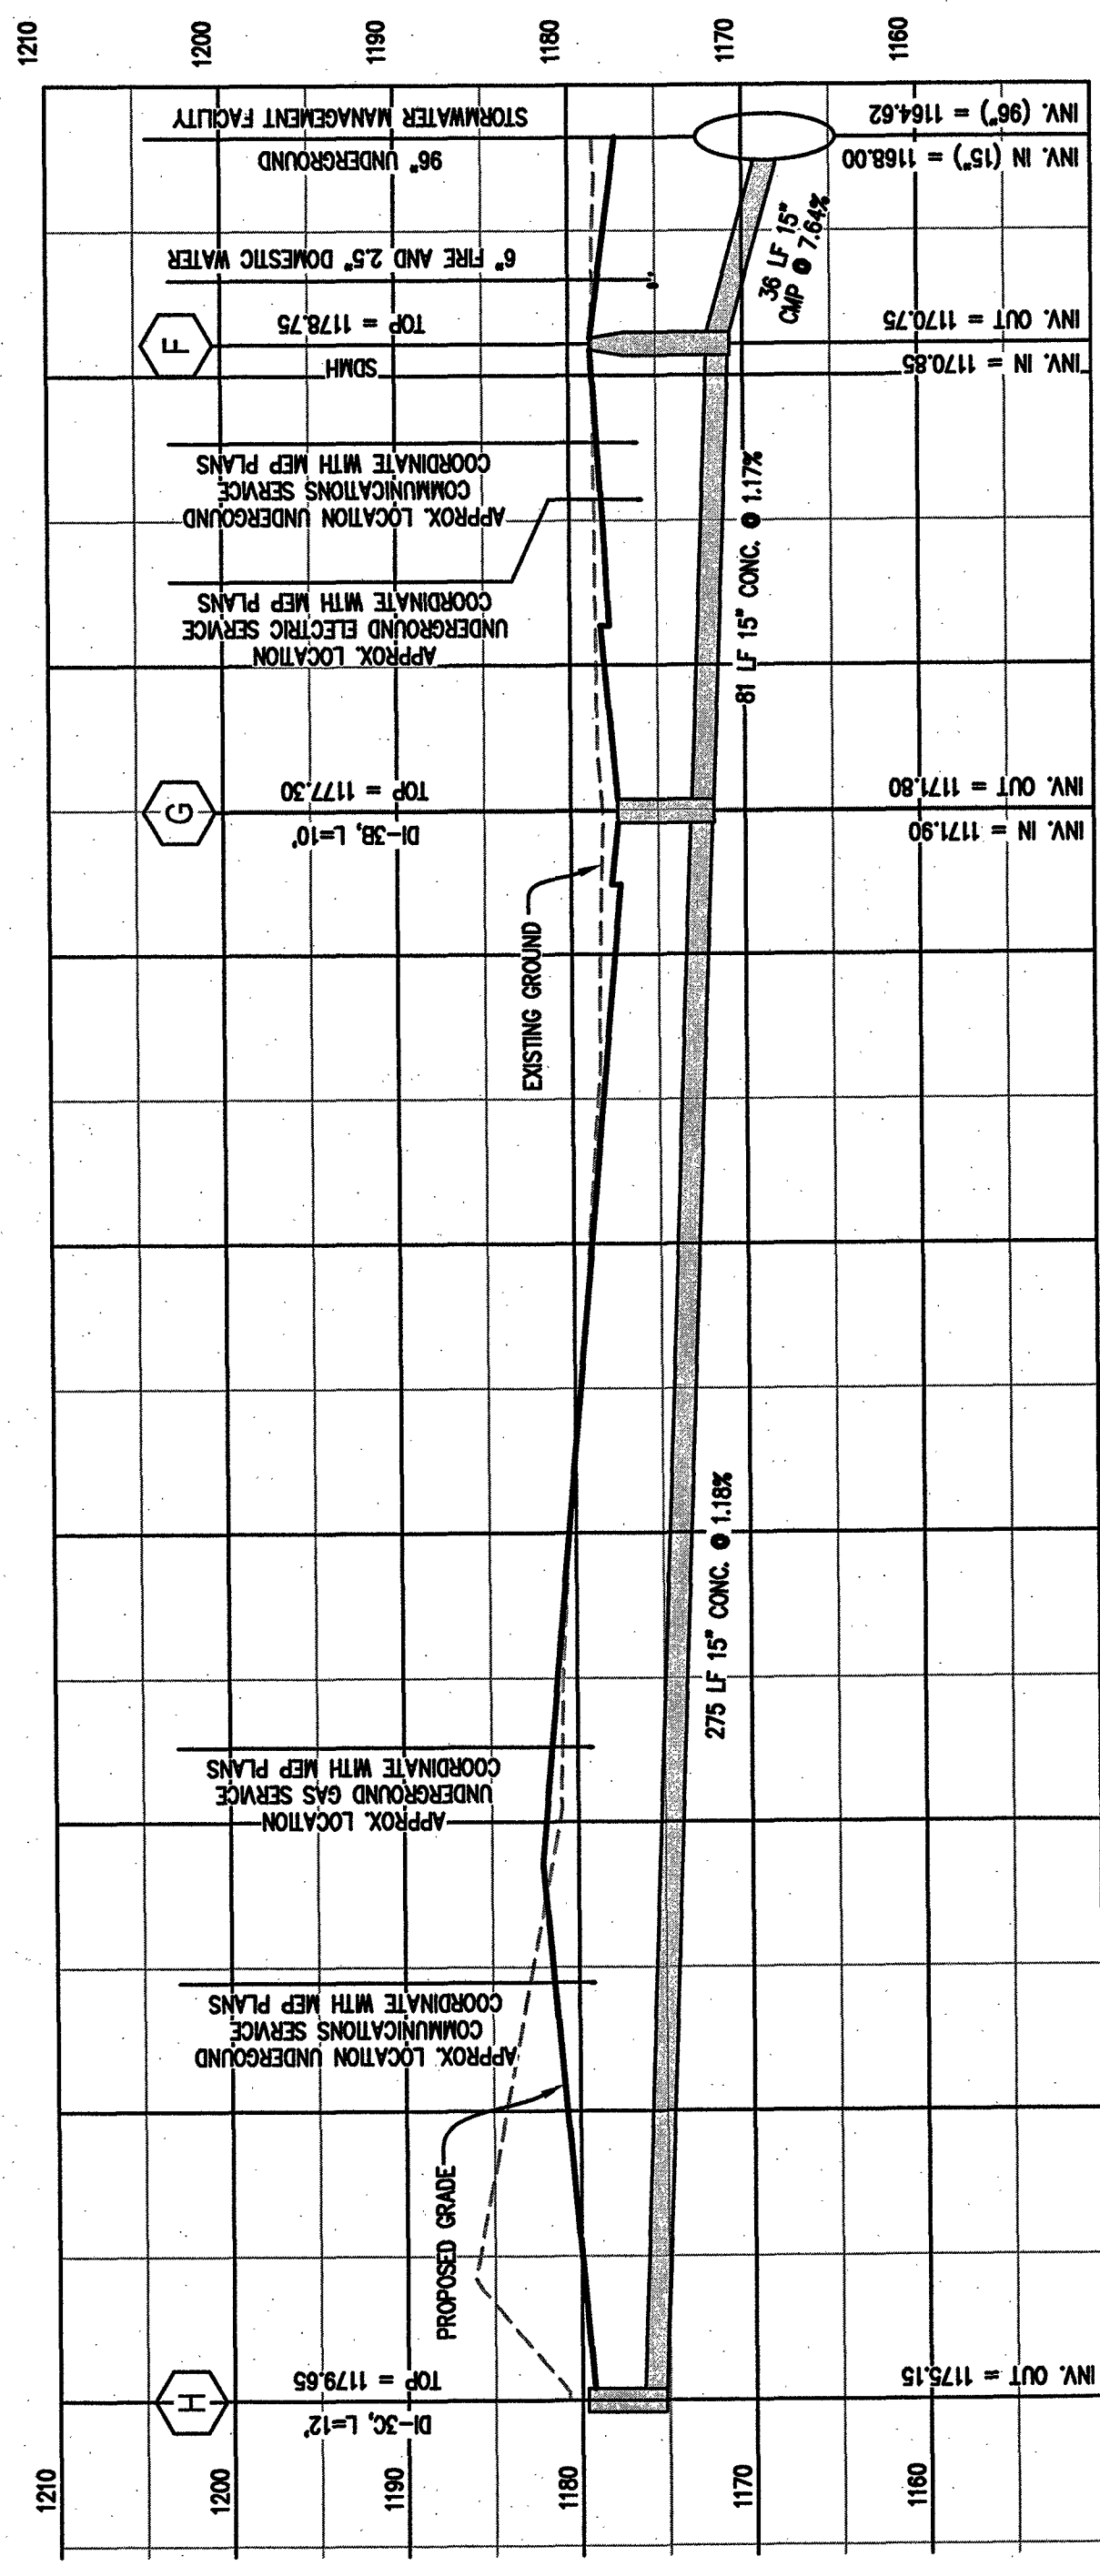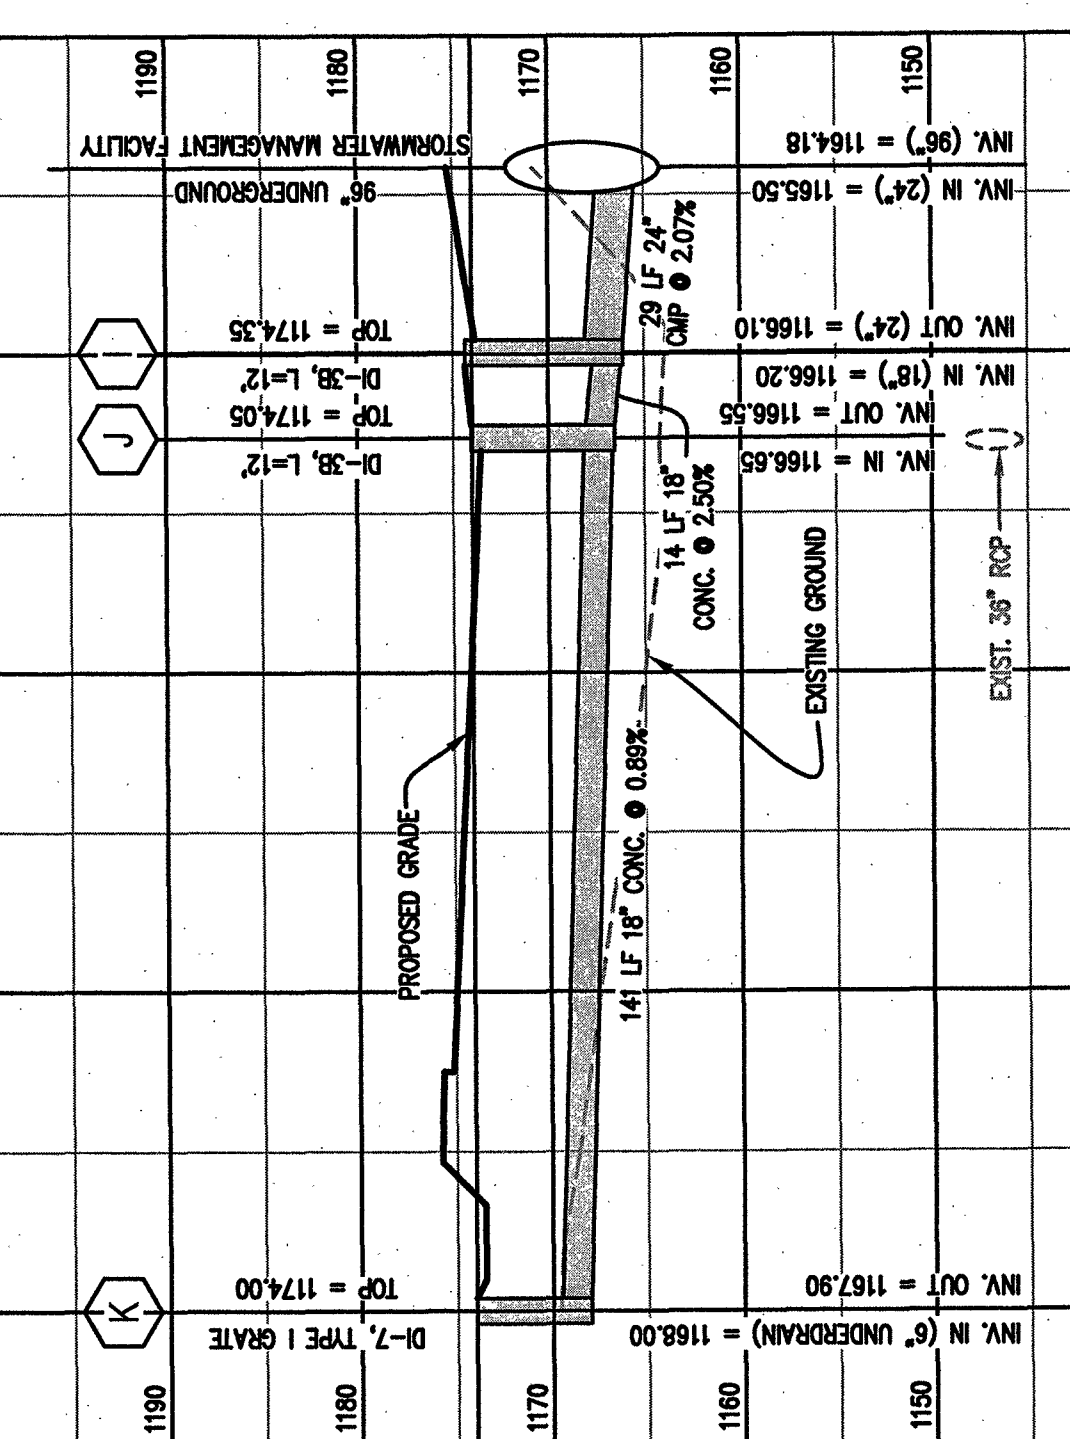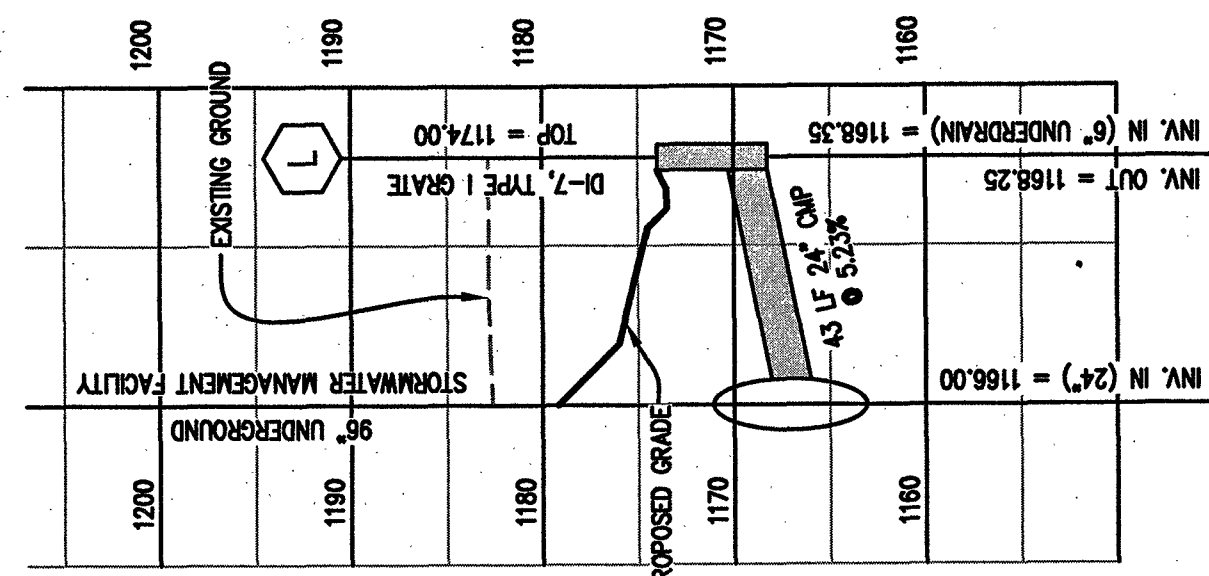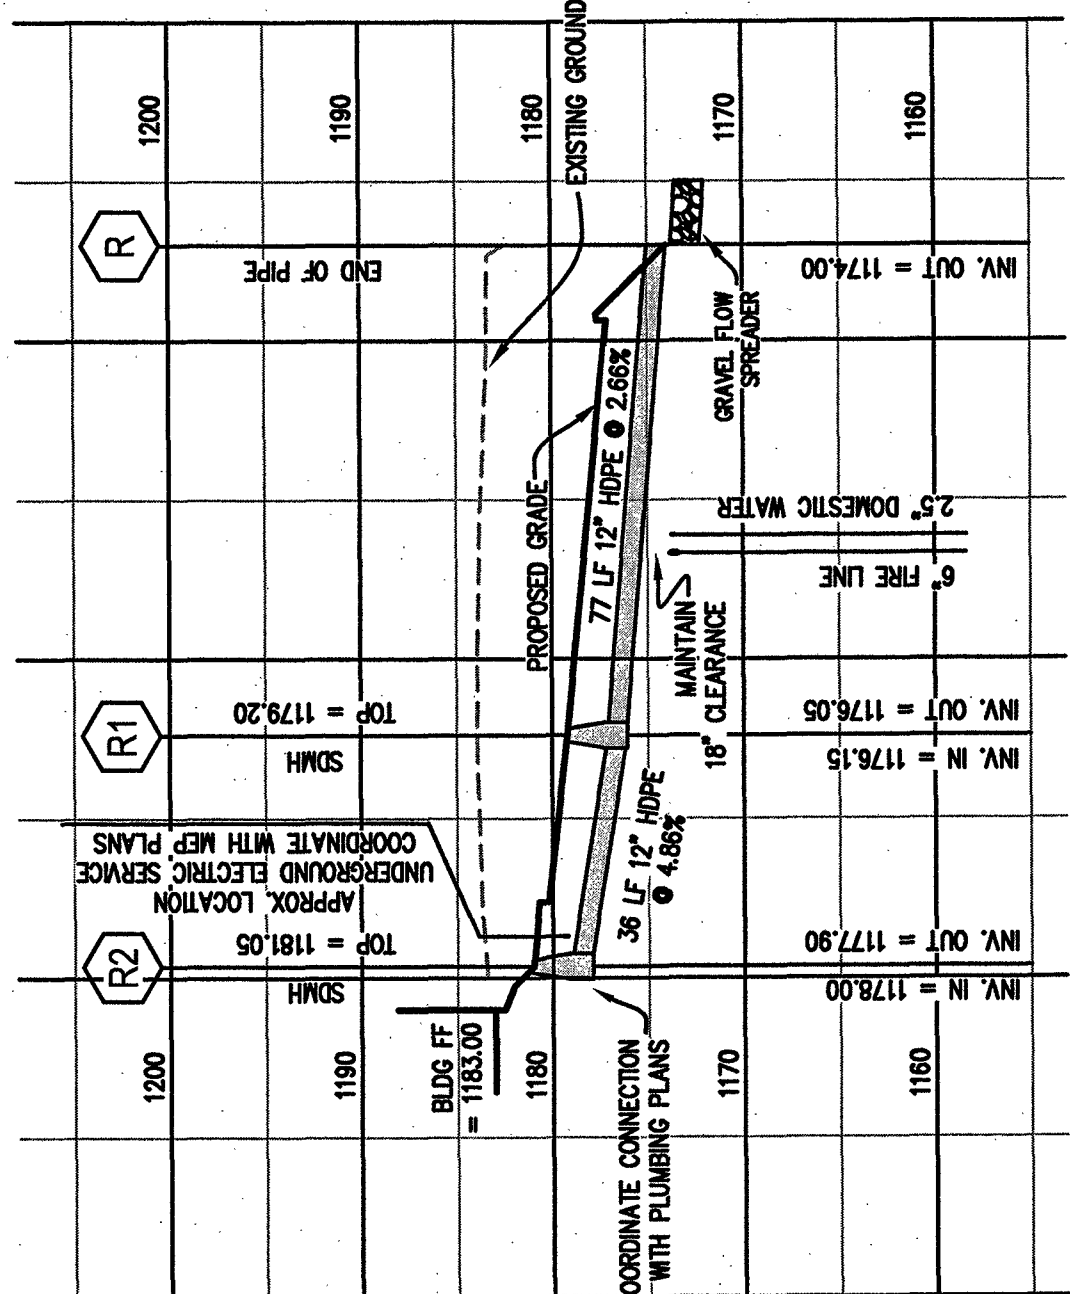

RETAINING WALL PROFILES

SANITARY SEWER PROFILES