


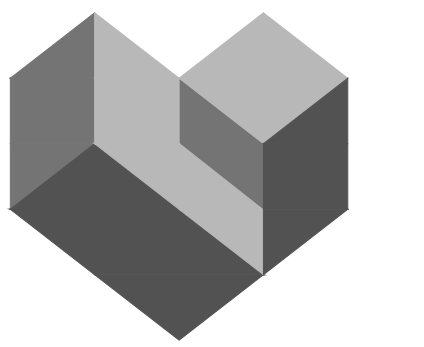


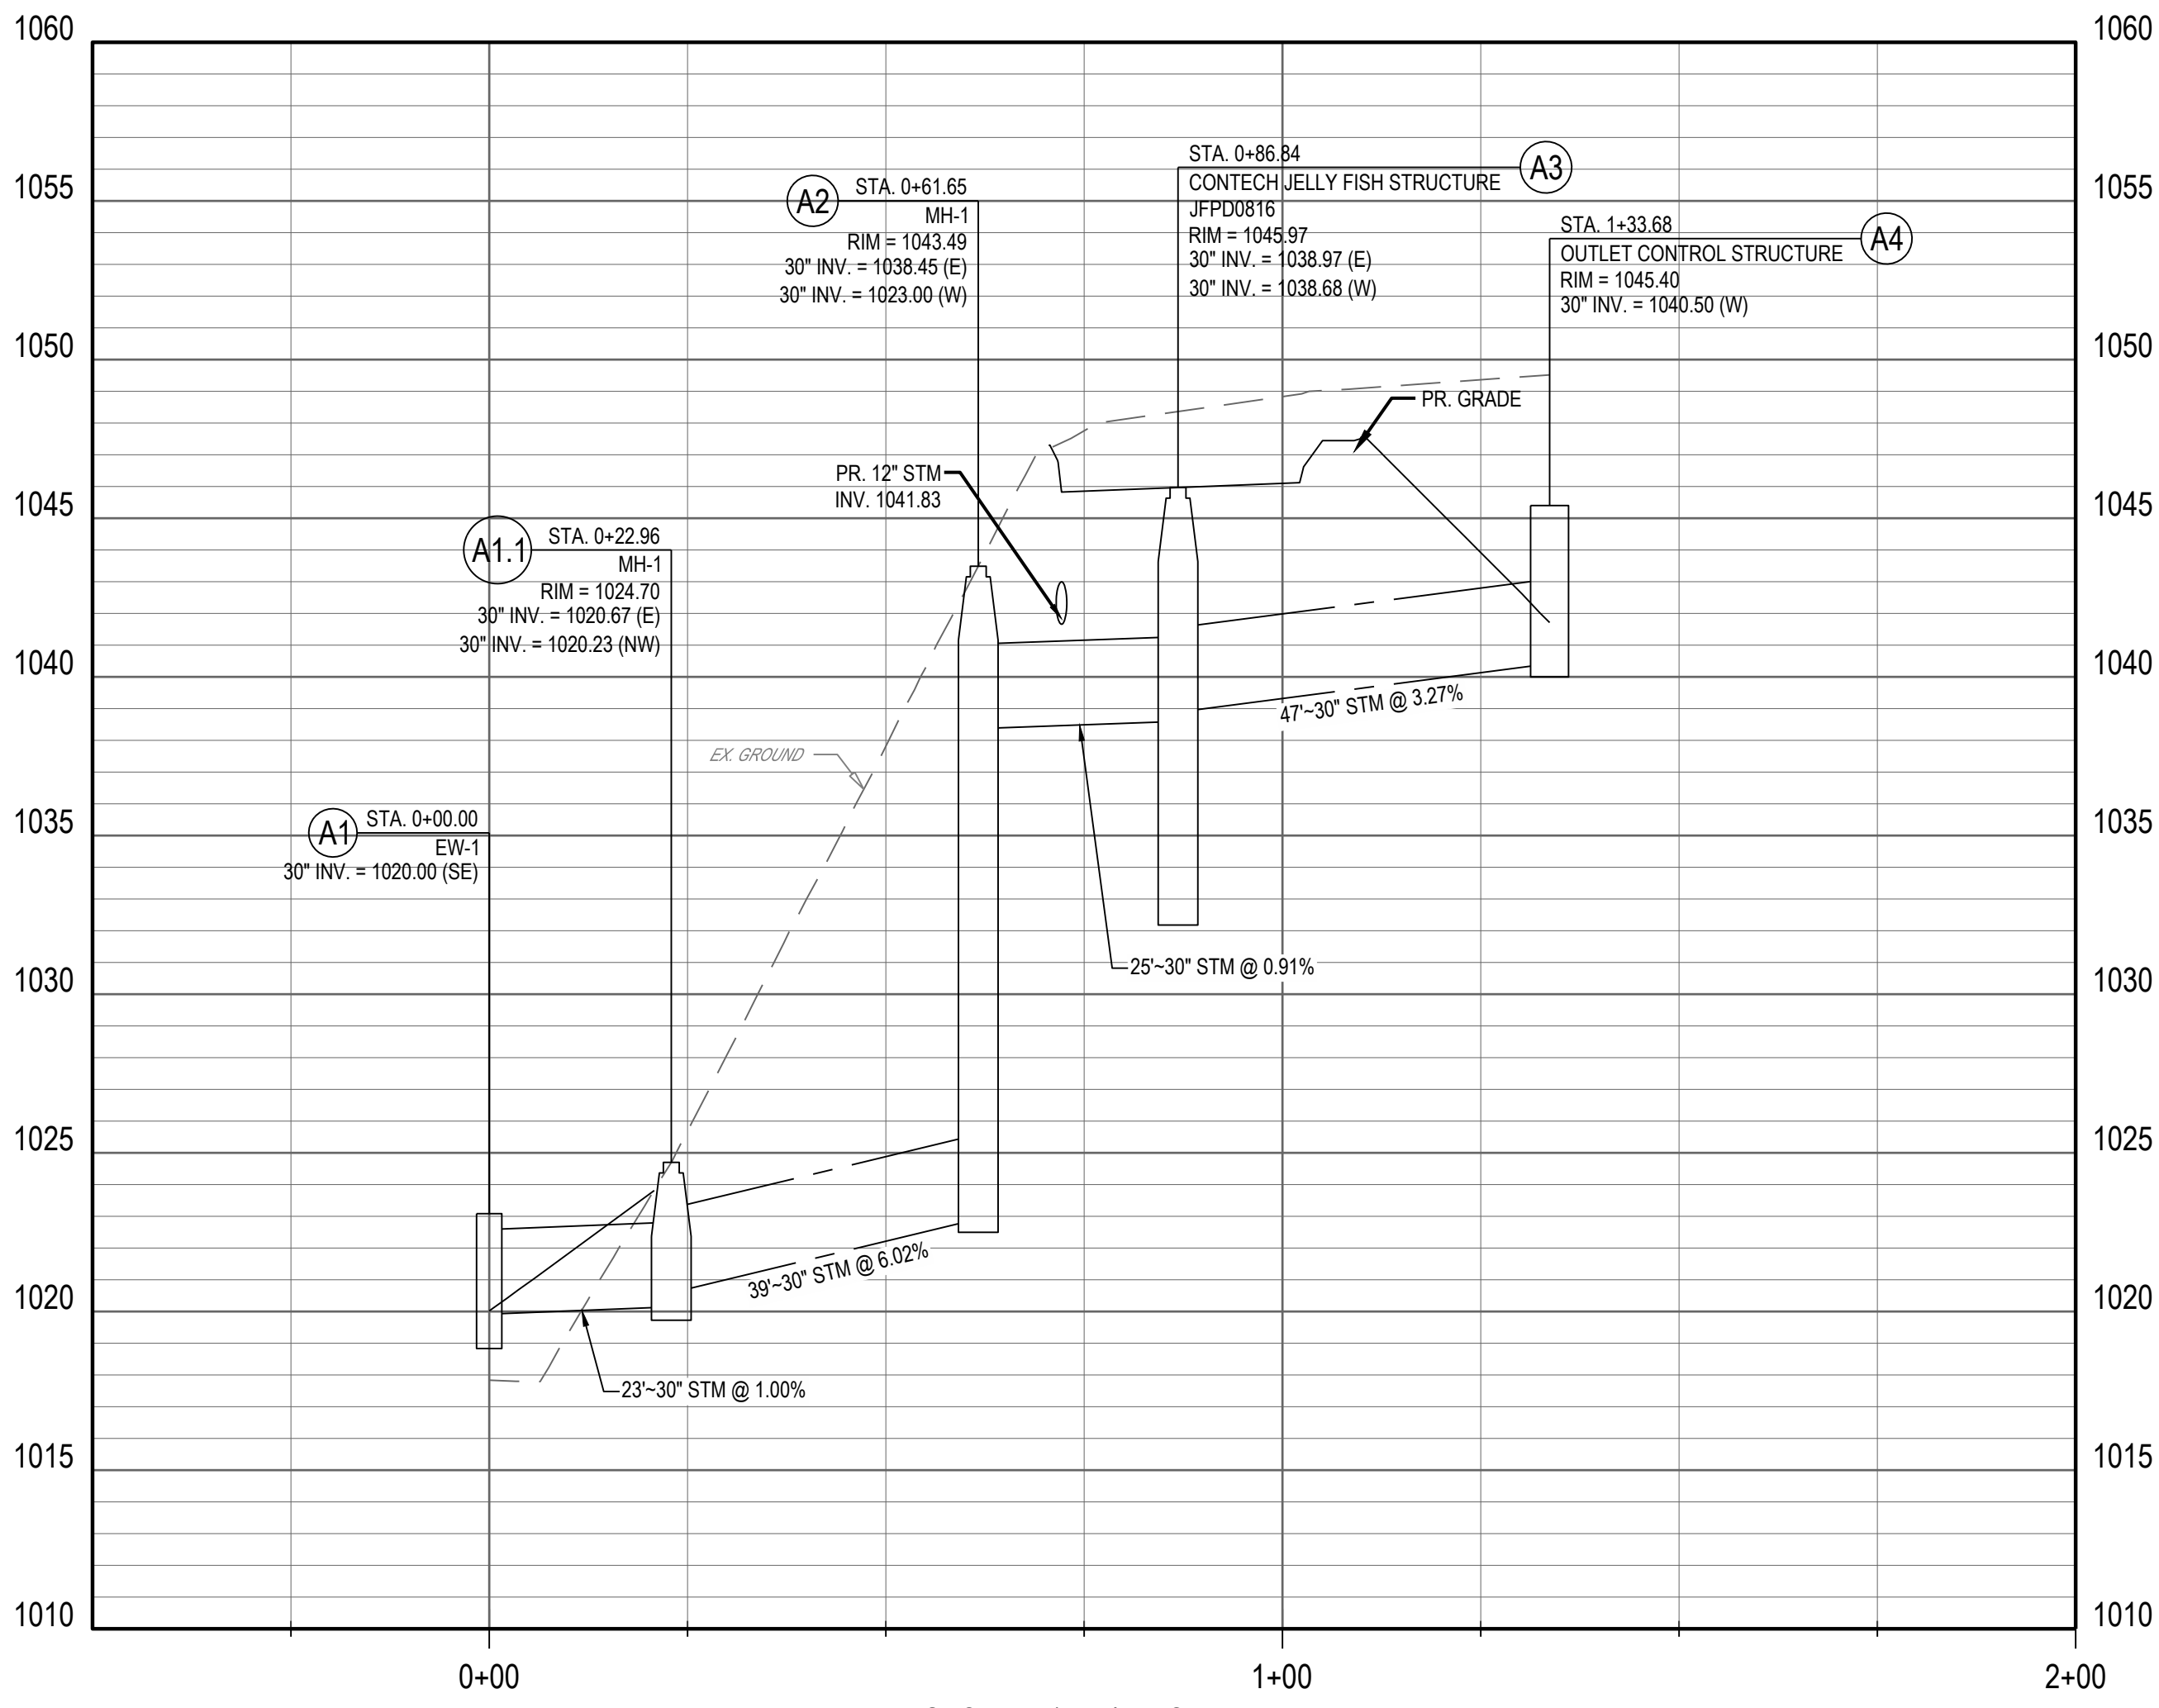


WWW.CESOINC.COM
2800 Corporate Exchange Dr., Suite 400
Columbia, OH 43101
Phone: 614.794.7000 Fax: 608.208.4035

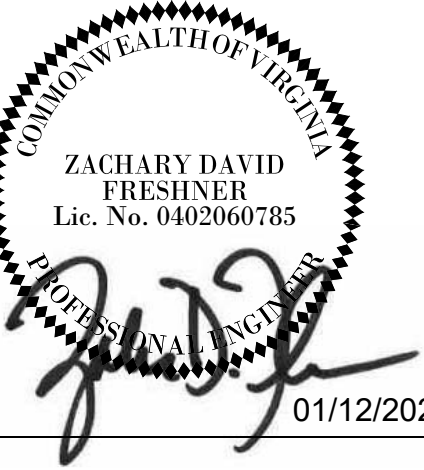


STORM A1 - A4 PROFILE
SCALE: 1" = 20' HORIZ.; 1" = 5' VERT.

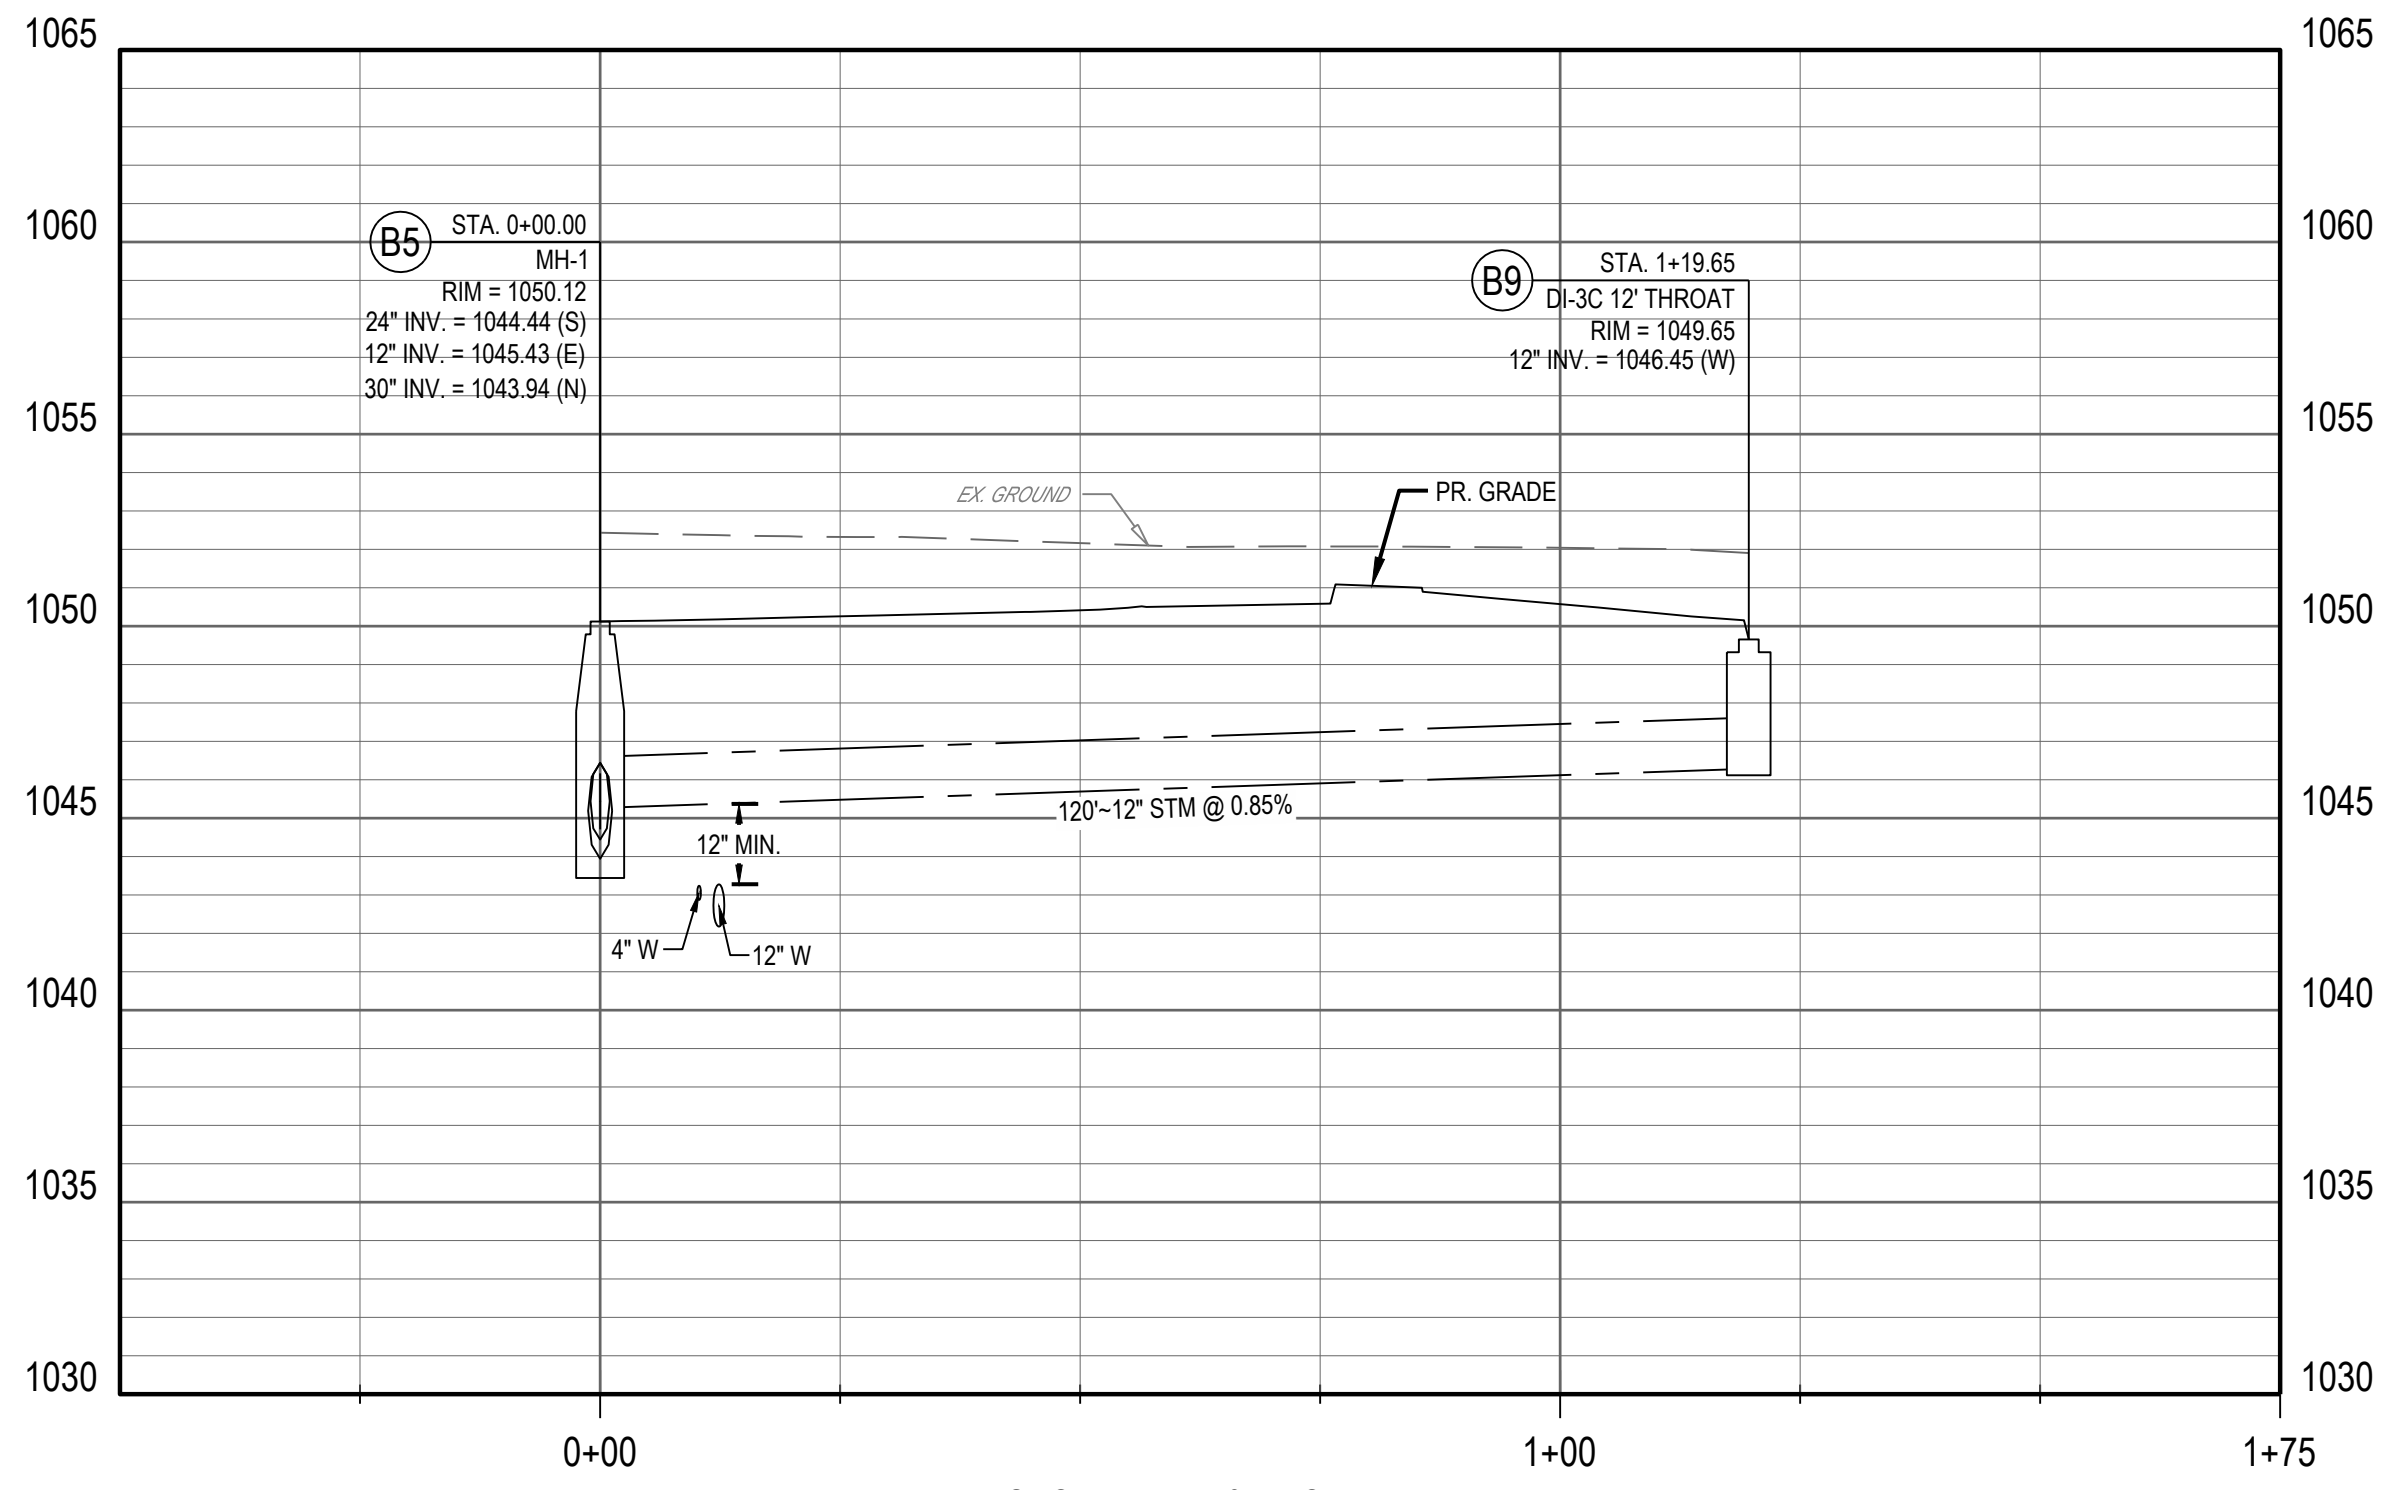


STORM B5 - B9 PROFILE
SCALE: 1" = 20' HORIZ.; 1" = 5' VERT.

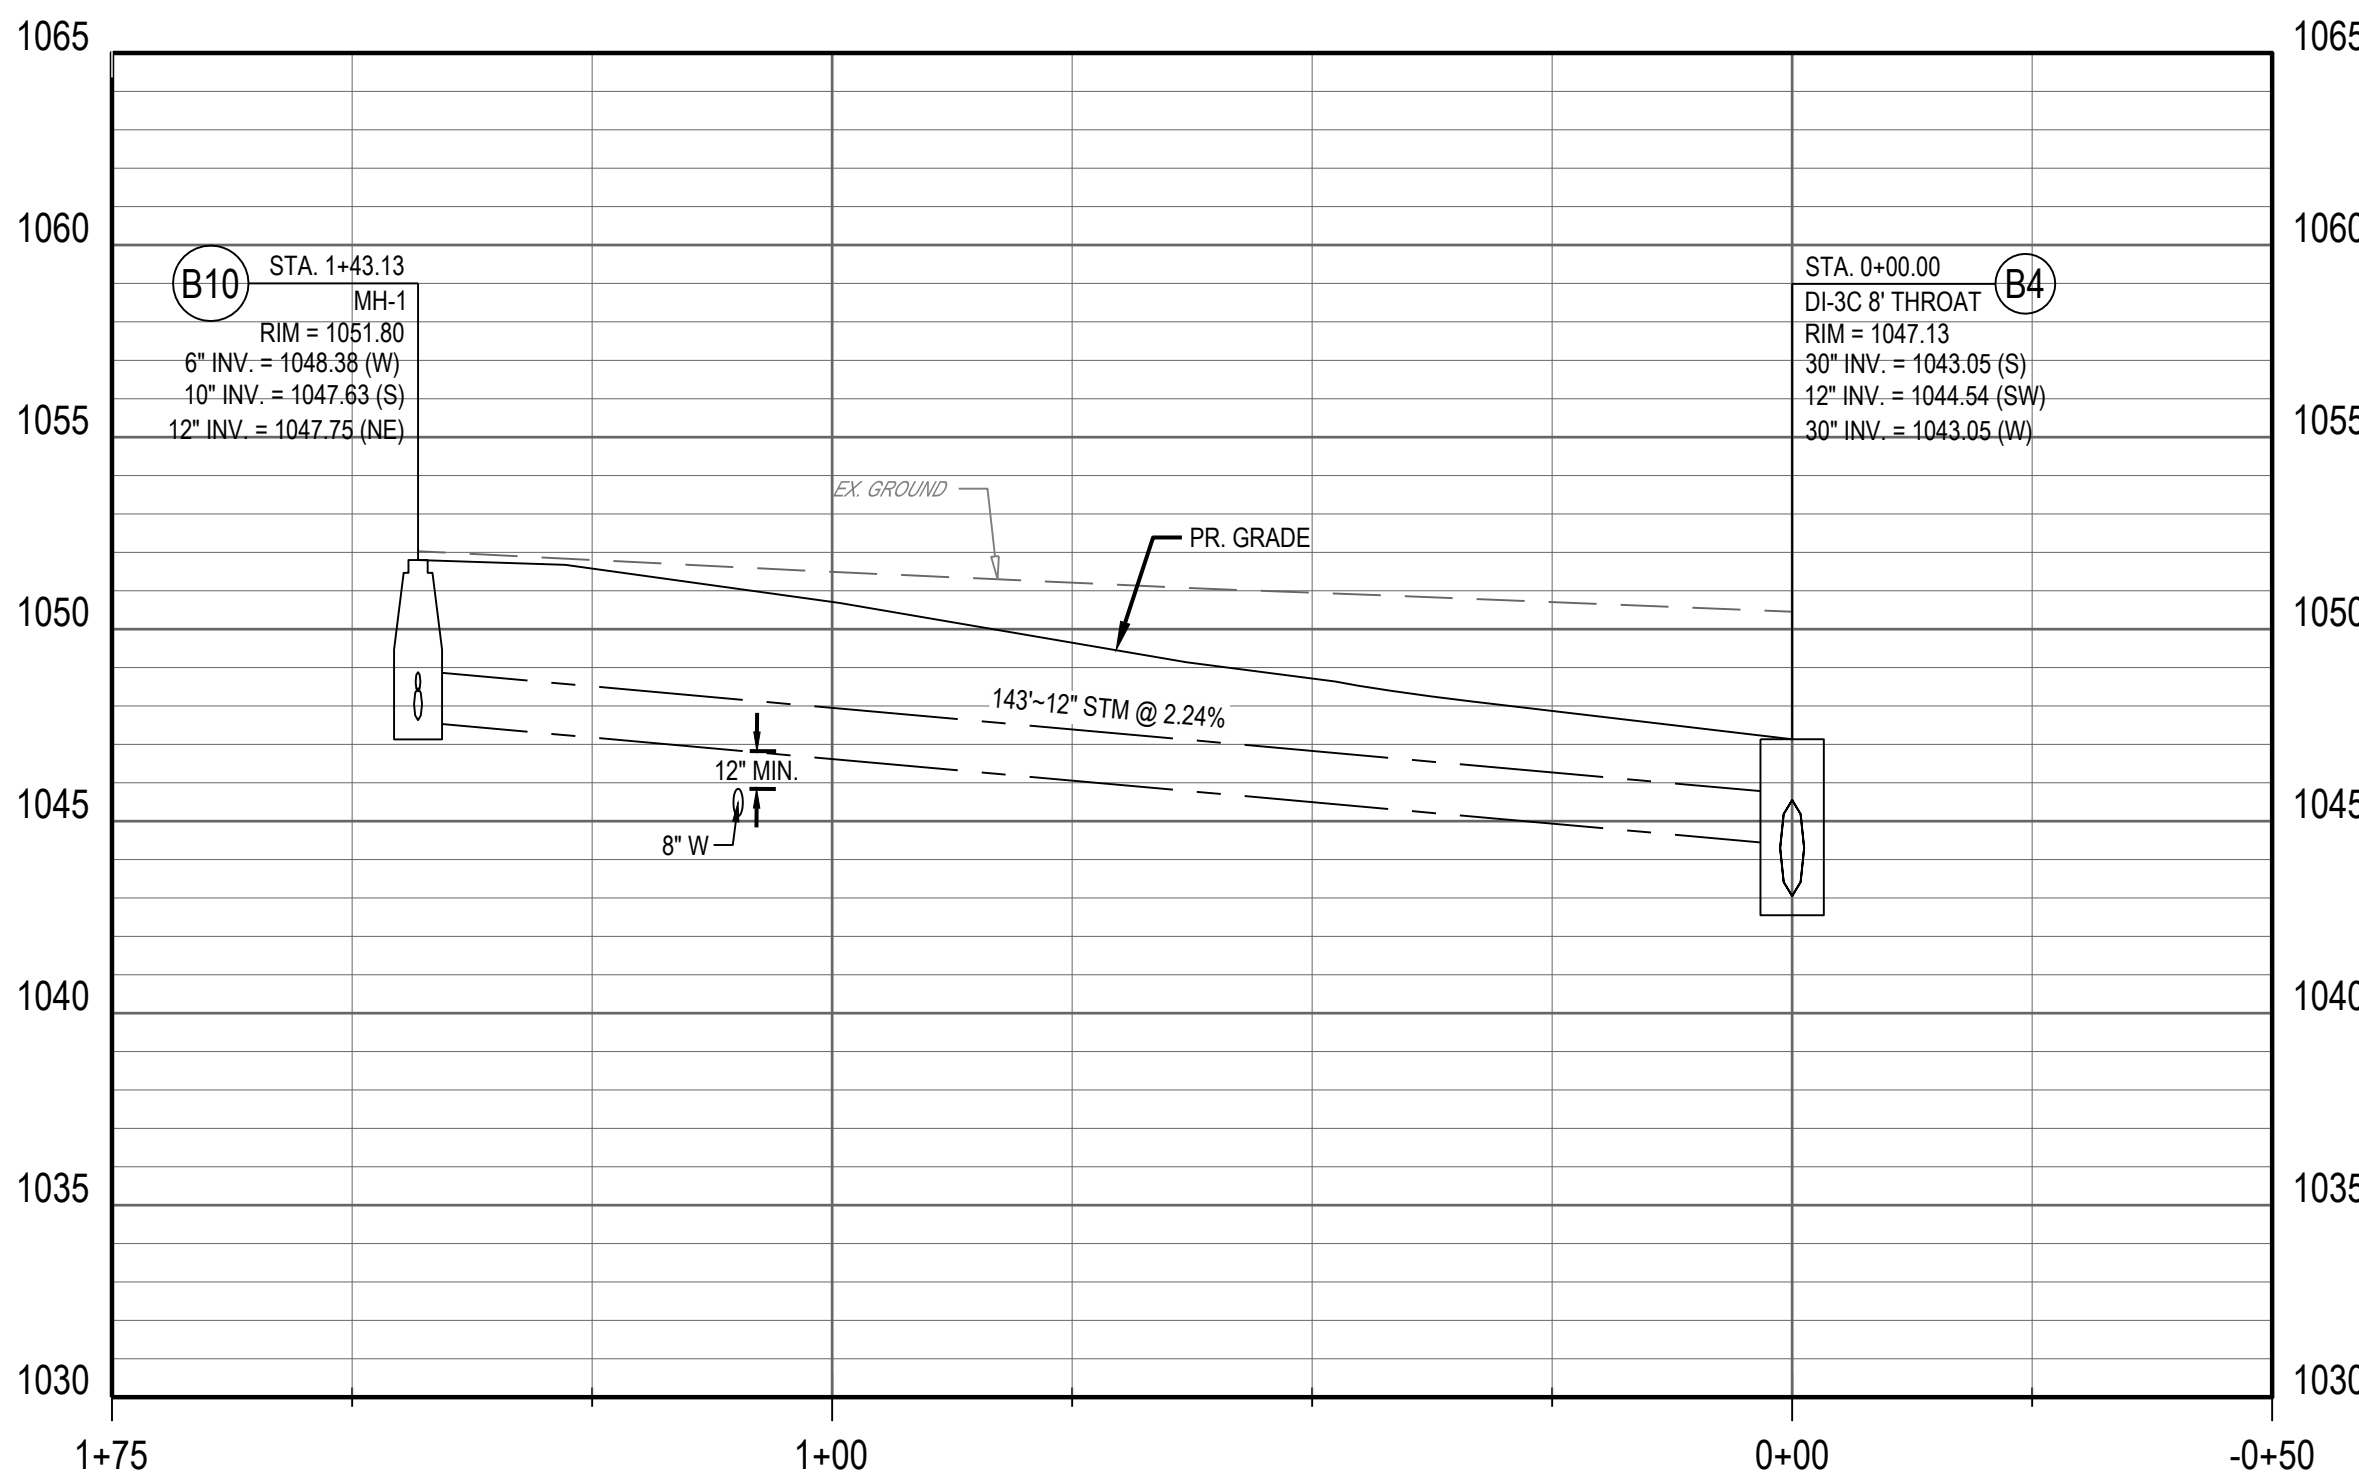


STORM B4 - B10 PROFILE
SCALE: 1" = 20' HORIZ.; 1" = 5' VERT.

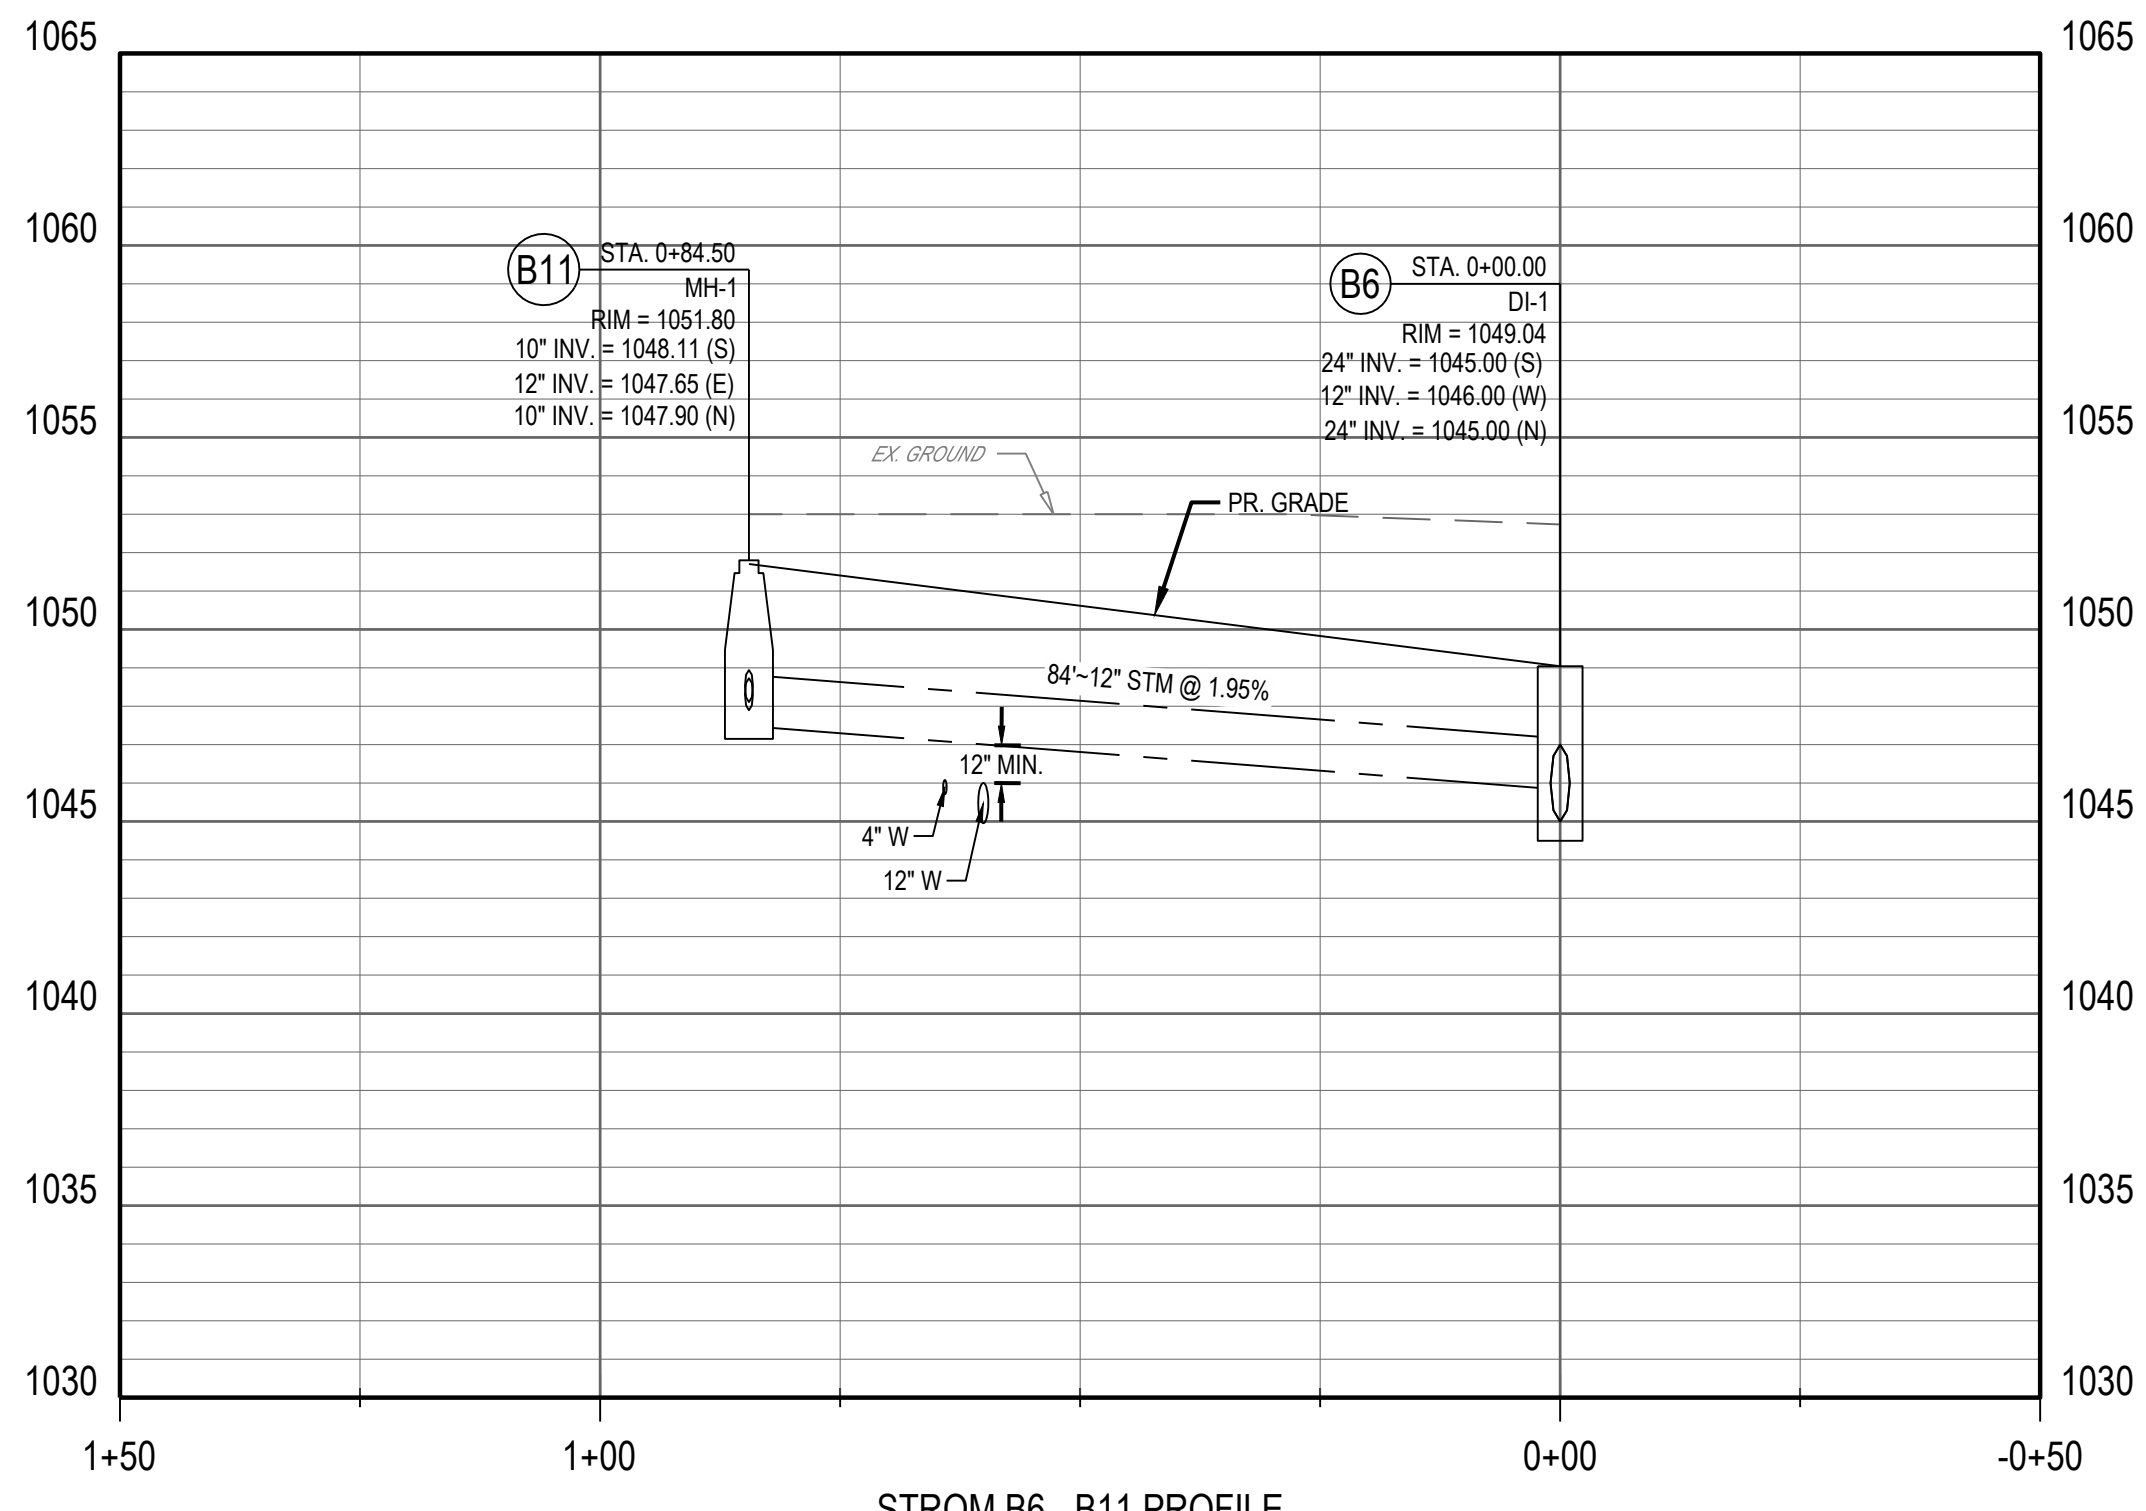

STORM B6 - B11 PROFILE
SCALE: 1" = 20' HORIZ.; 1" = 5' VERT.

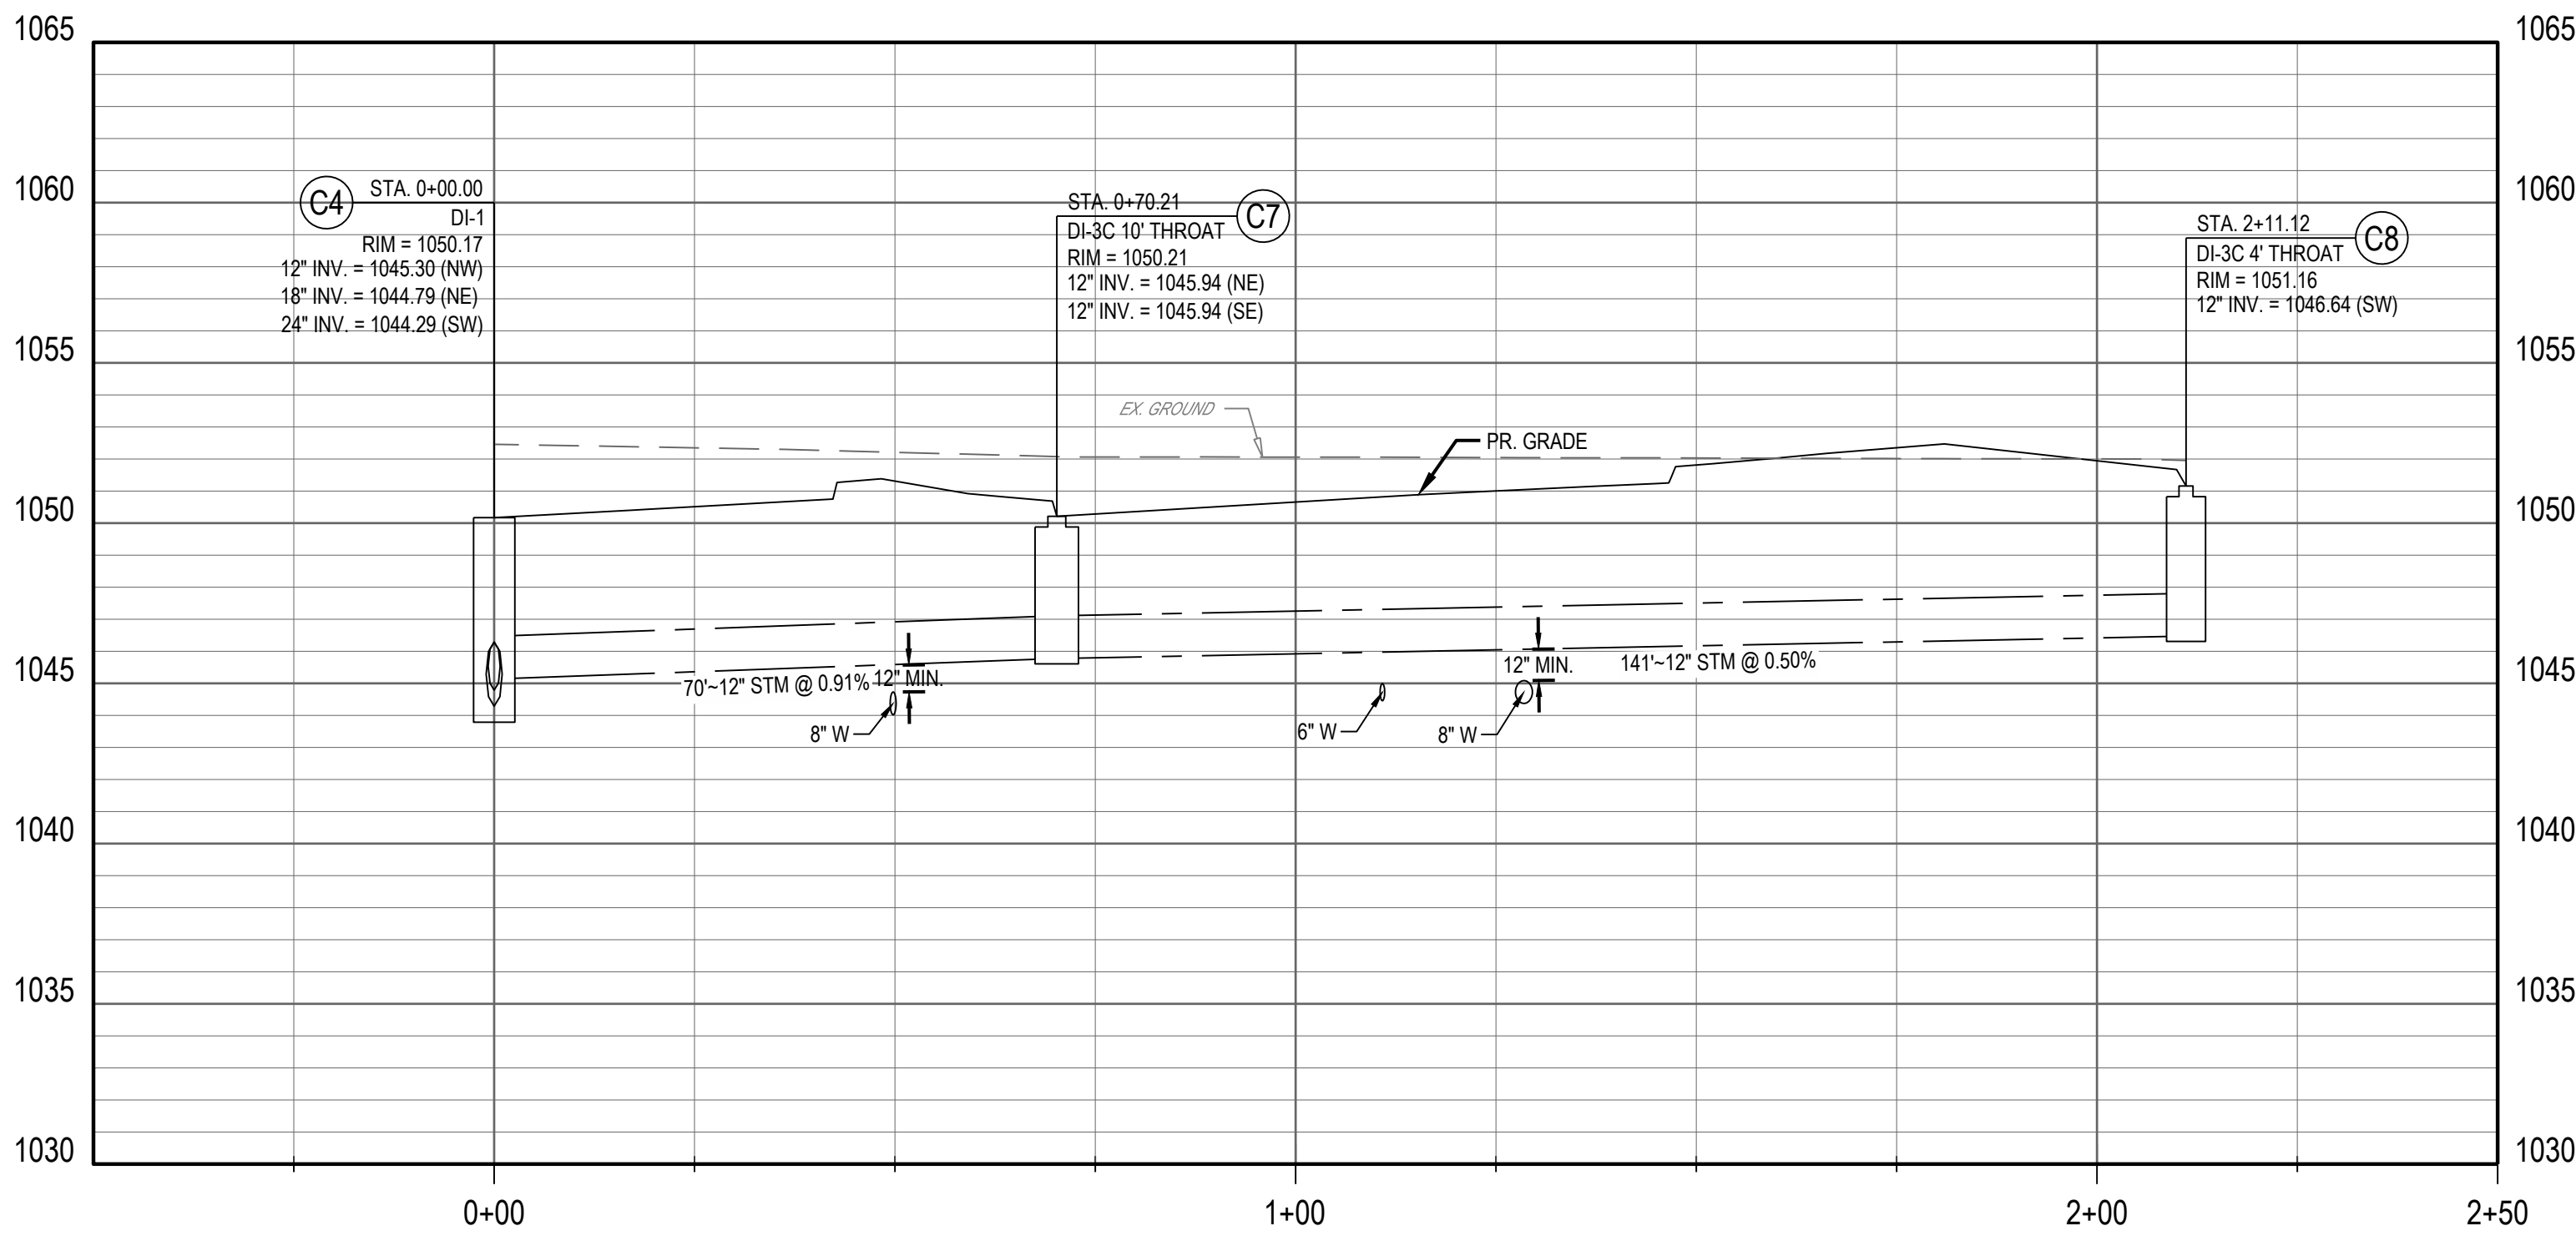

STORM C4 - C8 PROFILE
SCALE: 1" = 20' HORIZ.; 1" = 5' VERT.

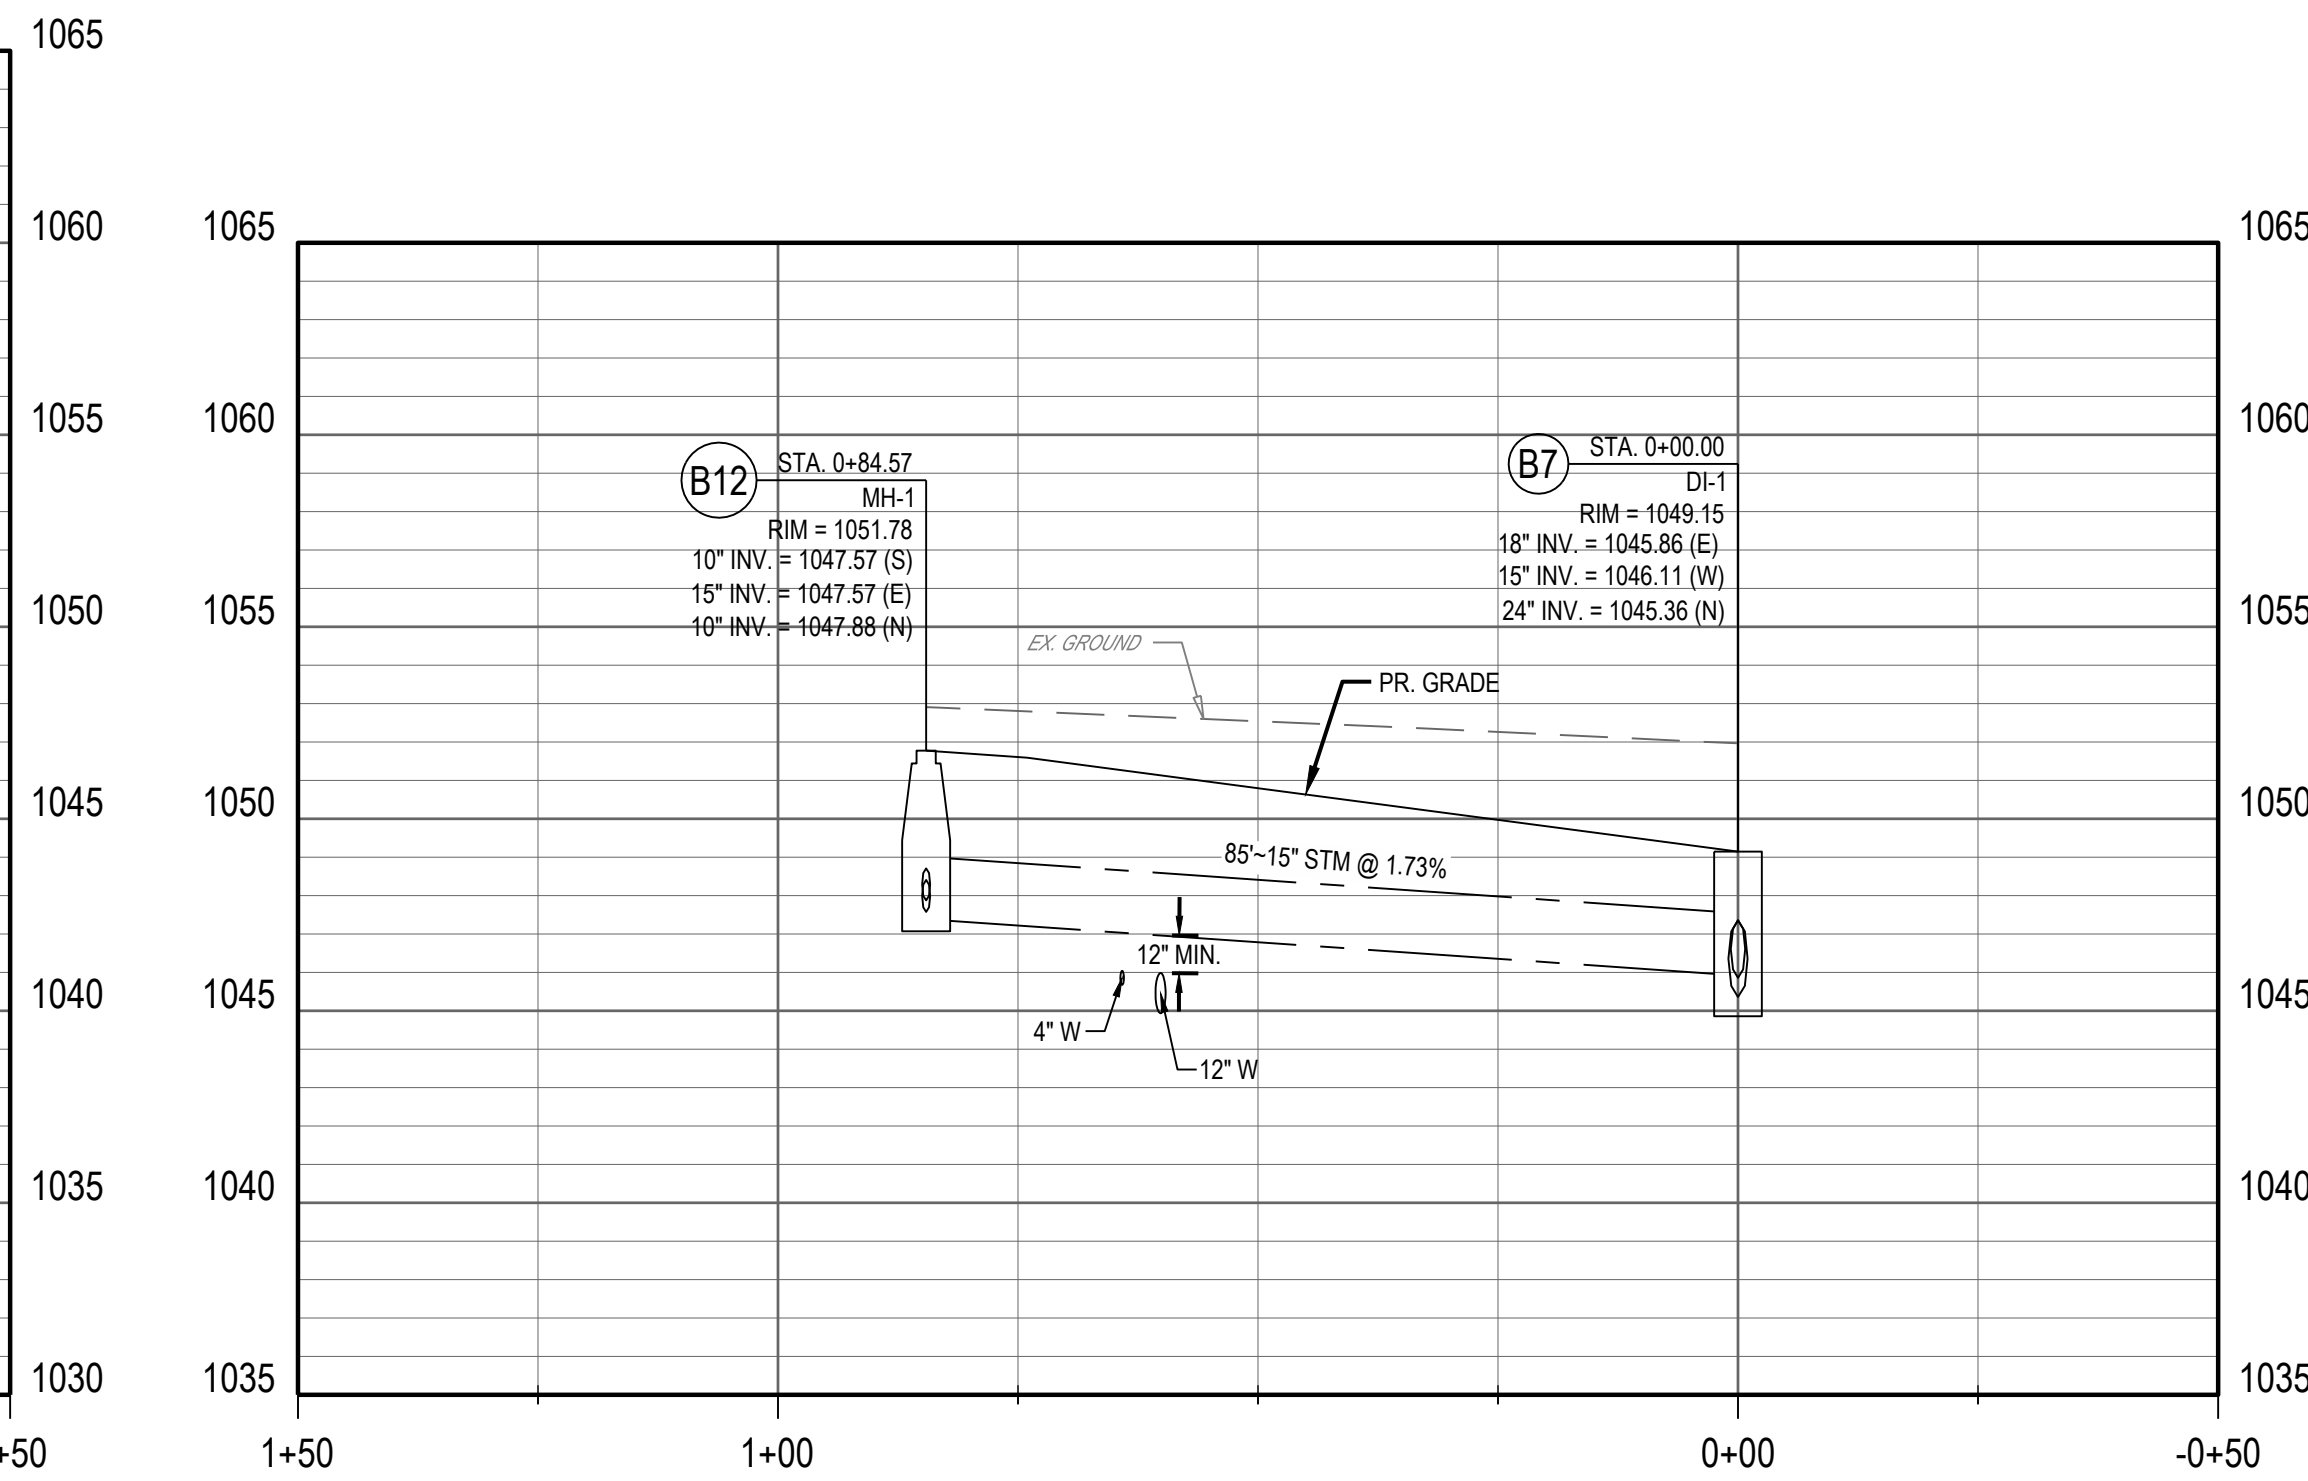

STORM B7 - B12 PROFILE
SCALE: 1" = 20' HORIZ.; 1" = 5' VERT.

City of Roanoke
Planning, Building, & Development
COMPREHENSIVE DEVELOPMENT PLAN
APPROVED
by Ken Richardson - 01/23/2024

SCANNELL PROPERTIES

PROJECT TINKER
2002 BLUE HILLS DR NE
ROANOKE, VA 24012

Revisions / Submissions		
ID	Description	Date
0	PERMIT SET	10.05.2023
1	CITY COMMENTS	11.10.2023
2	CITY COMMENTS	12.08.2023
3	CITY COMMENTS	12.22.2023
4	CITY COMMENTS	01.12.2024

Project Number: 762822
Scale: AS SHOWN
Drawn By: CTM
Checked By: CSG
Date: 10/05/2023
Issue: PERMIT SET

Drawing Title:
**STORM SEWER
PROFILES**

C5.4