

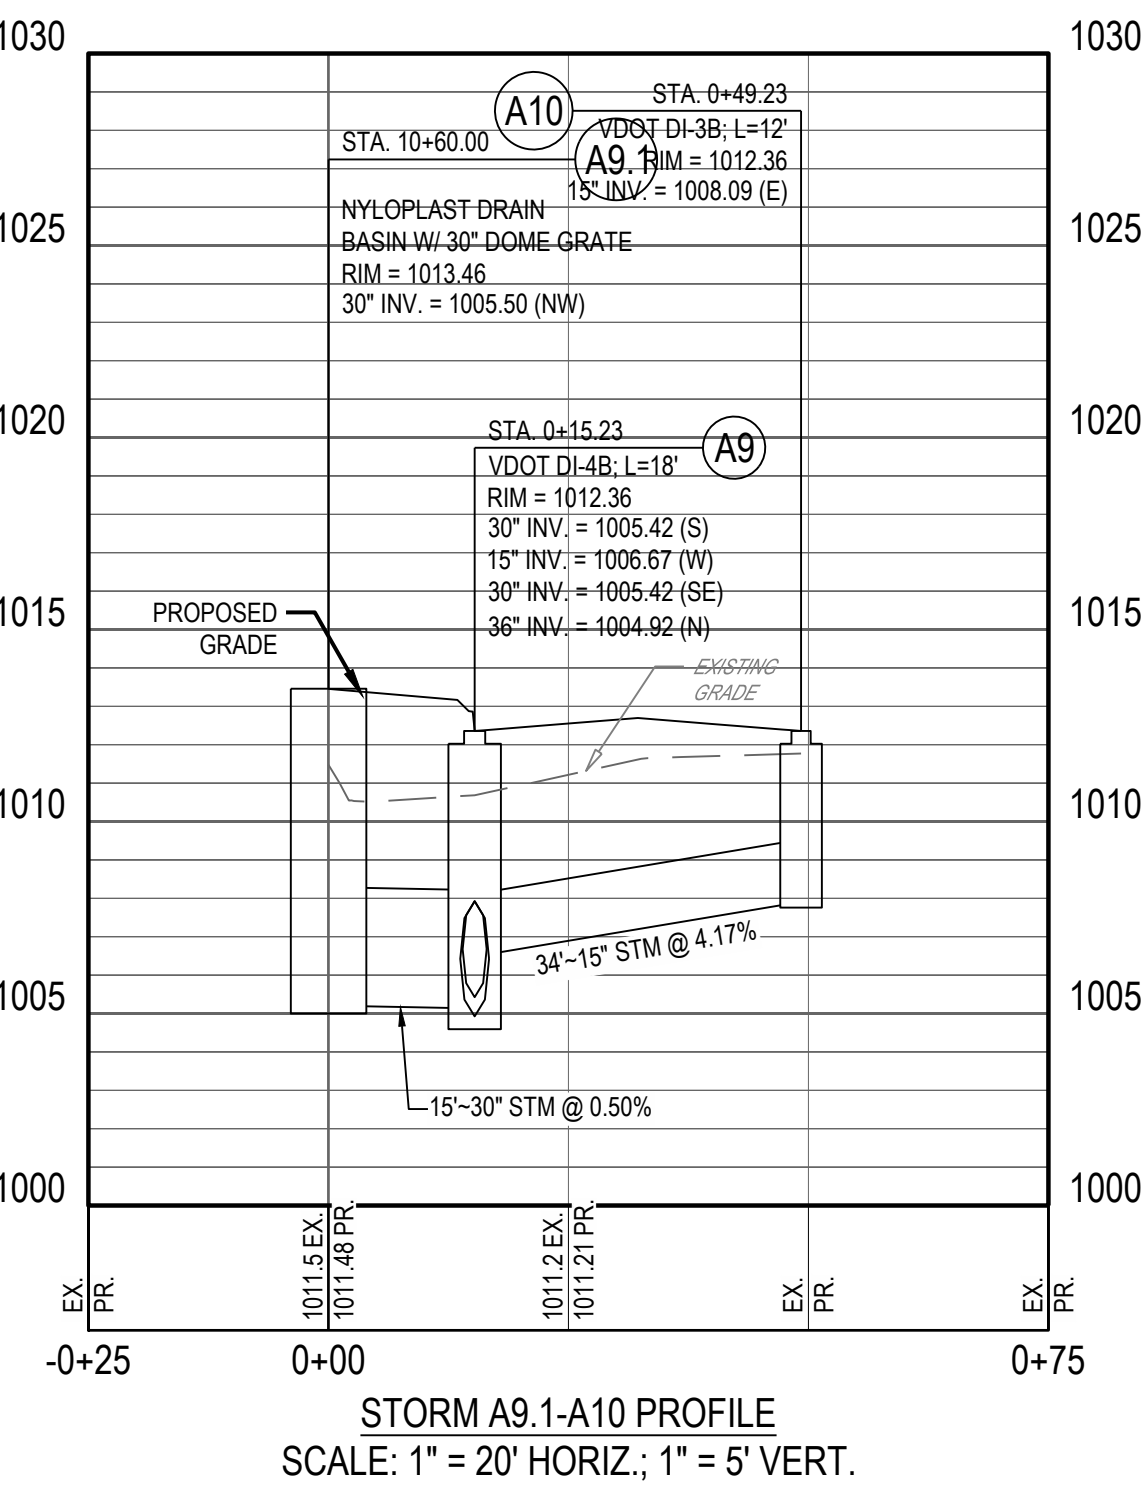



NOTE: FOR ALL DI-3B/DI-4B/DI-4C CURB INLET STRUCTURES, THE ELEVATION CALLED OUT AS THE "T.M.P." IS REFERRING TO THE INVERT OF THE THROAT (BOTTOM OF THE CURB)

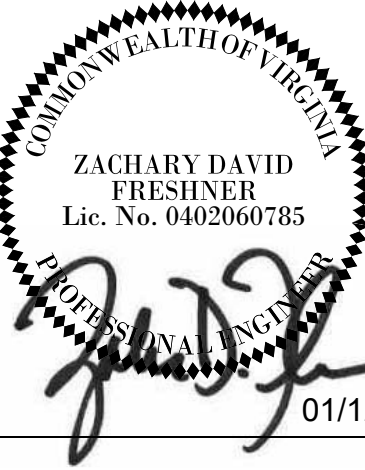


STORM A9, A10 PROFILE  
SCALE: 1" = 20' HORIZ.; 1" = 5' VERT.

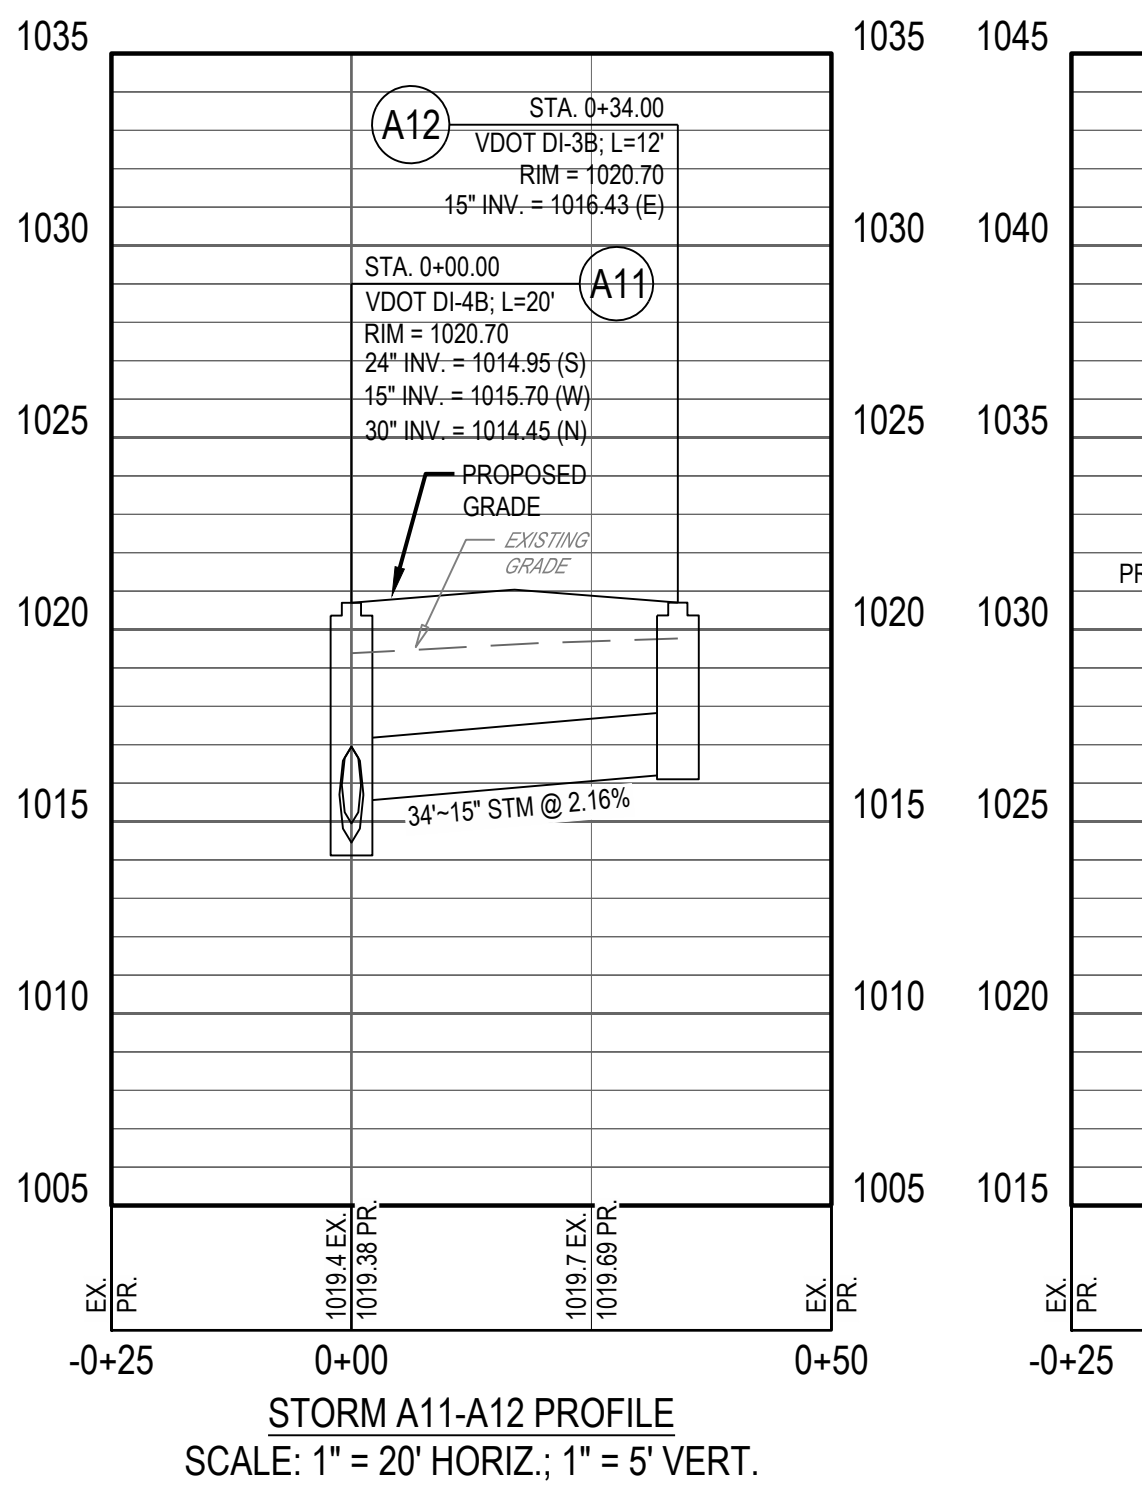


STORM A11, A12 PROFILE  
SCALE: 1" = 20' HORIZ.; 1" = 5' VERT.

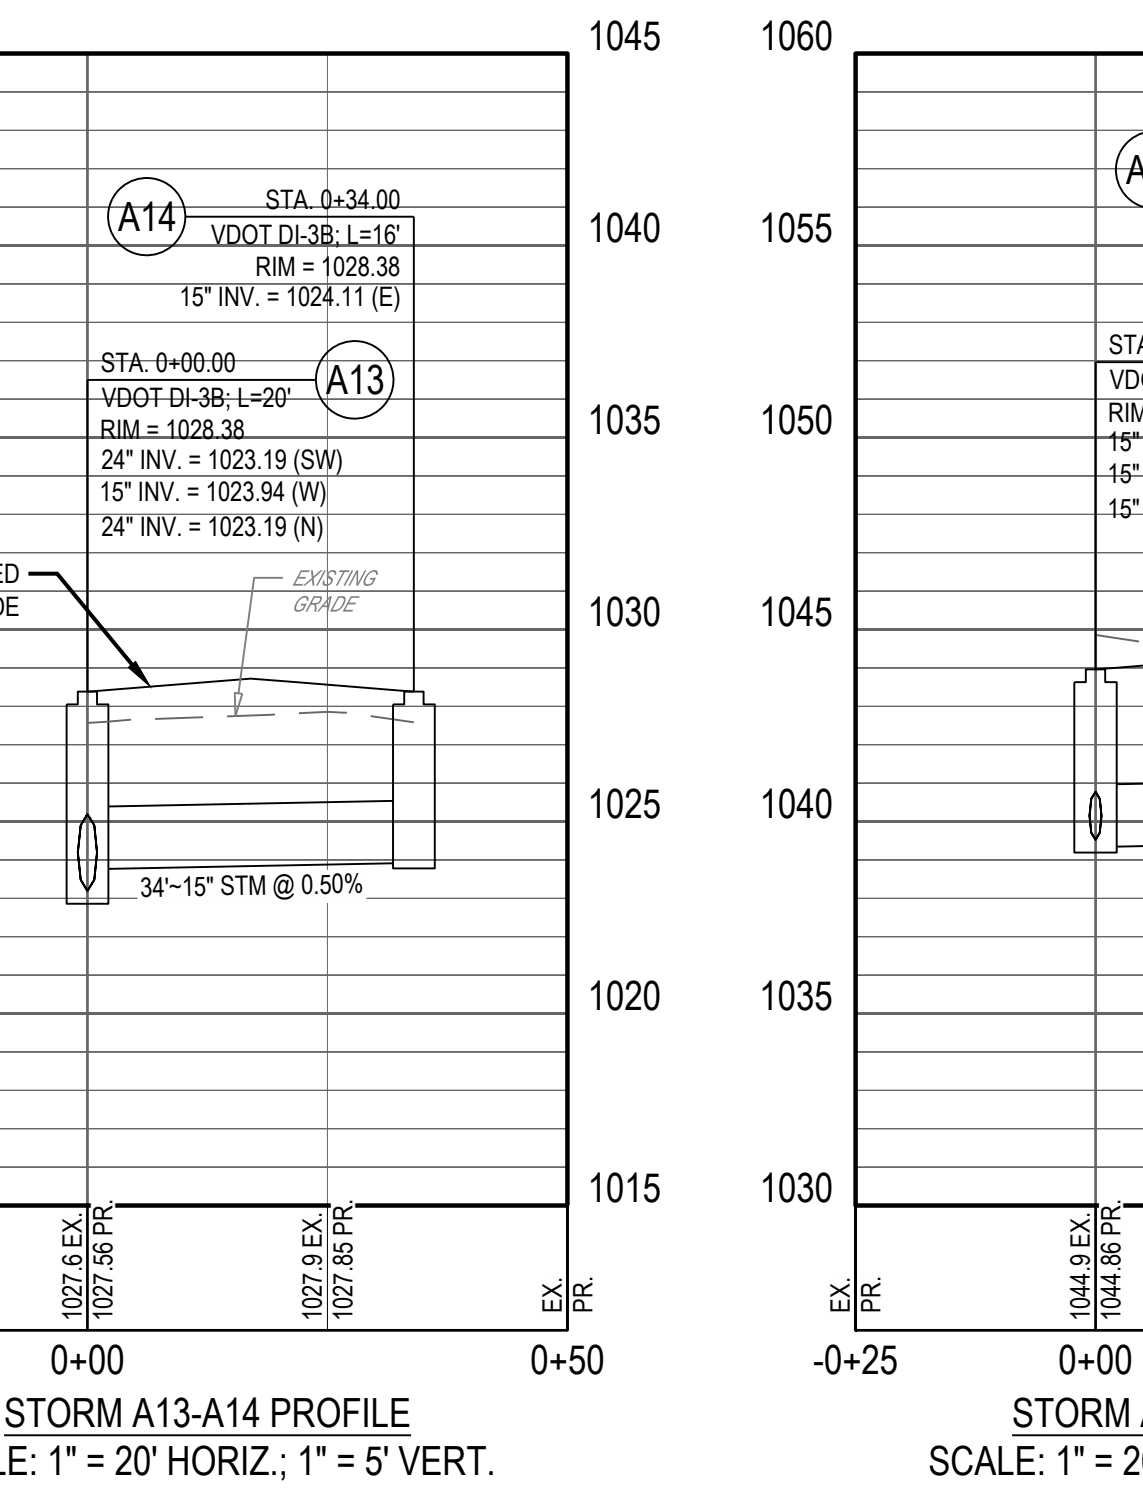


STORM A13, A14 PROFILE  
SCALE: 1" = 20' HORIZ.; 1" = 5' VERT.

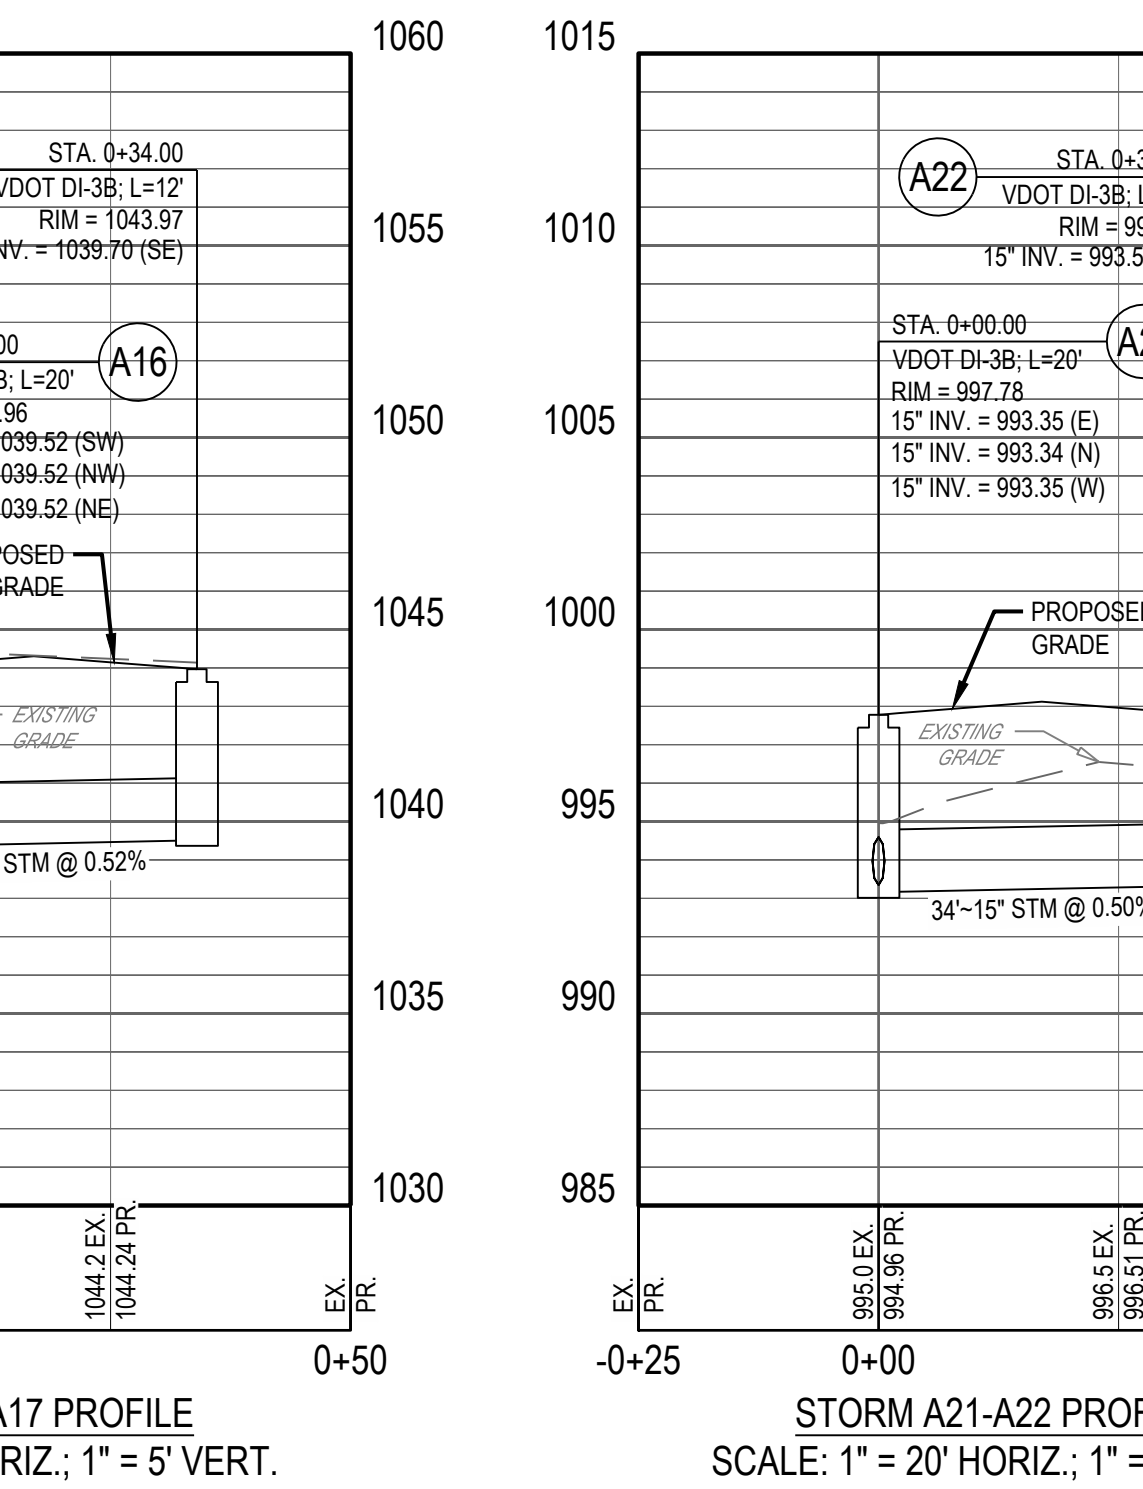

STORM A16, A17 PROFILE  
SCALE: 1" = 20' HORIZ.; 1" = 5' VERT.

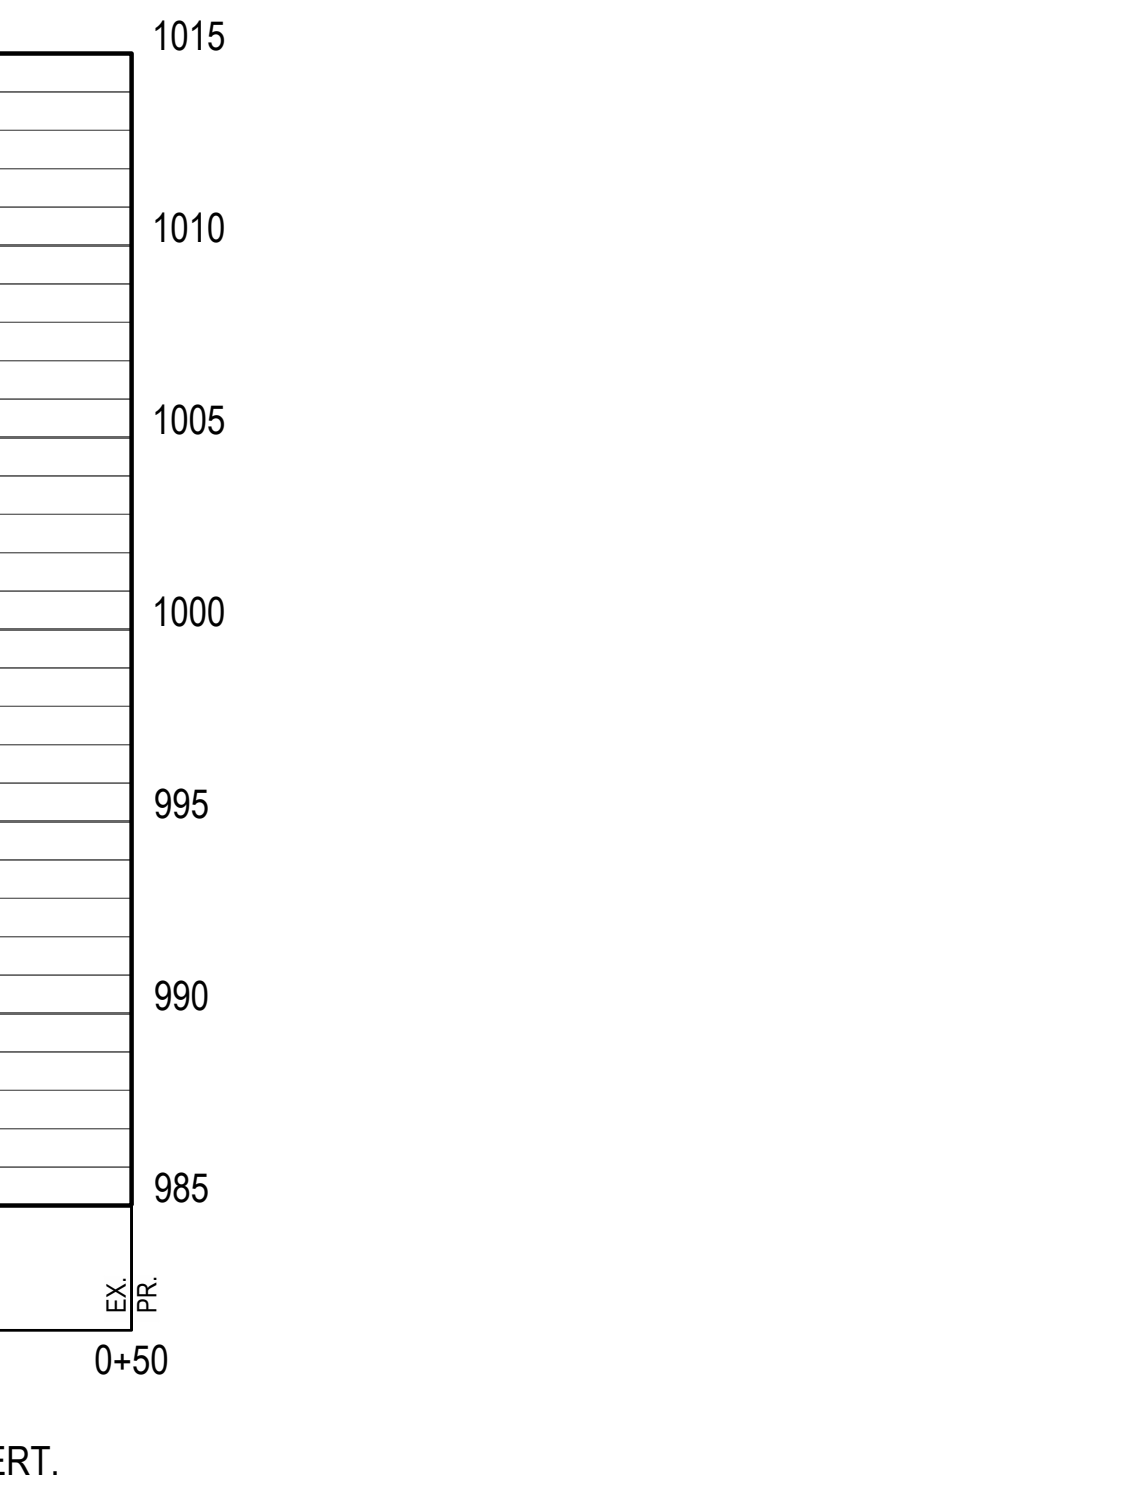

STORM A21, A22 PROFILE  
SCALE: 1" = 20' HORIZ.; 1" = 5' VERT.

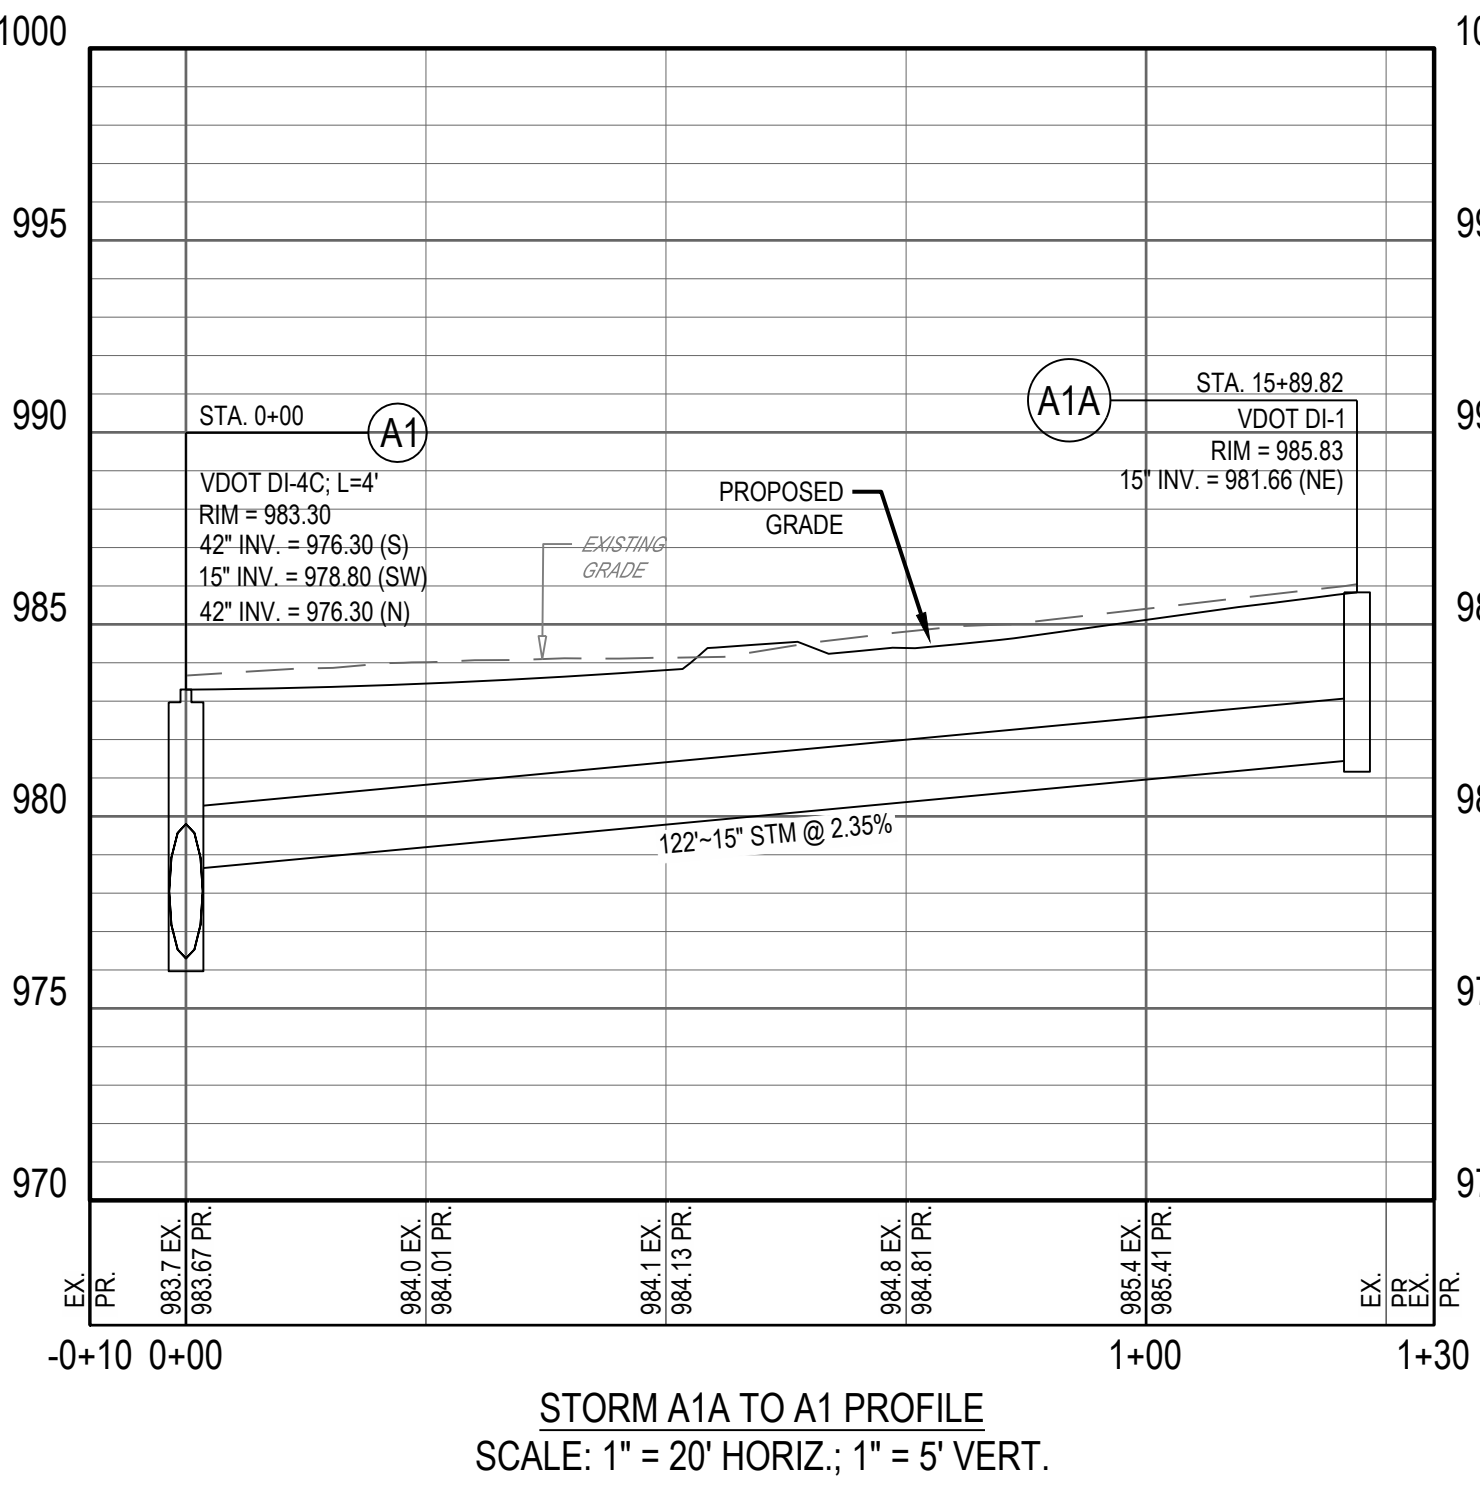

STORM A1A TO A1 PROFILE  
SCALE: 1" = 20' HORIZ.; 1" = 5' VERT.

SCANNELL PROPERTIES  
**PROJECT TINKER -  
BLUE HILLS  
DRIVE EXTENSION**  
2002 BLUE HILLS DR NE  
ROANOKE, VA 24012

| Revisions / Submissions |                  |            |
|-------------------------|------------------|------------|
| ID                      | Description      | Date       |
| 0                       | CONSTRUCTION SET | 01.12.2024 |

Project Number: 762822  
Scale: AS SHOWN  
Drawn By: CTM  
Checked By: CSG  
Date: 10/05/2023  
Issue: PERMIT SET

Drawing Title:  
**STORM SEWER  
PROFILES**

**R14**

City of Roanoke  
Planning, Building, & Development  
COMPREHENSIVE DEVELOPMENT PLAN  
**APPROVED**  
by Ken Richardson 01/23/2024