


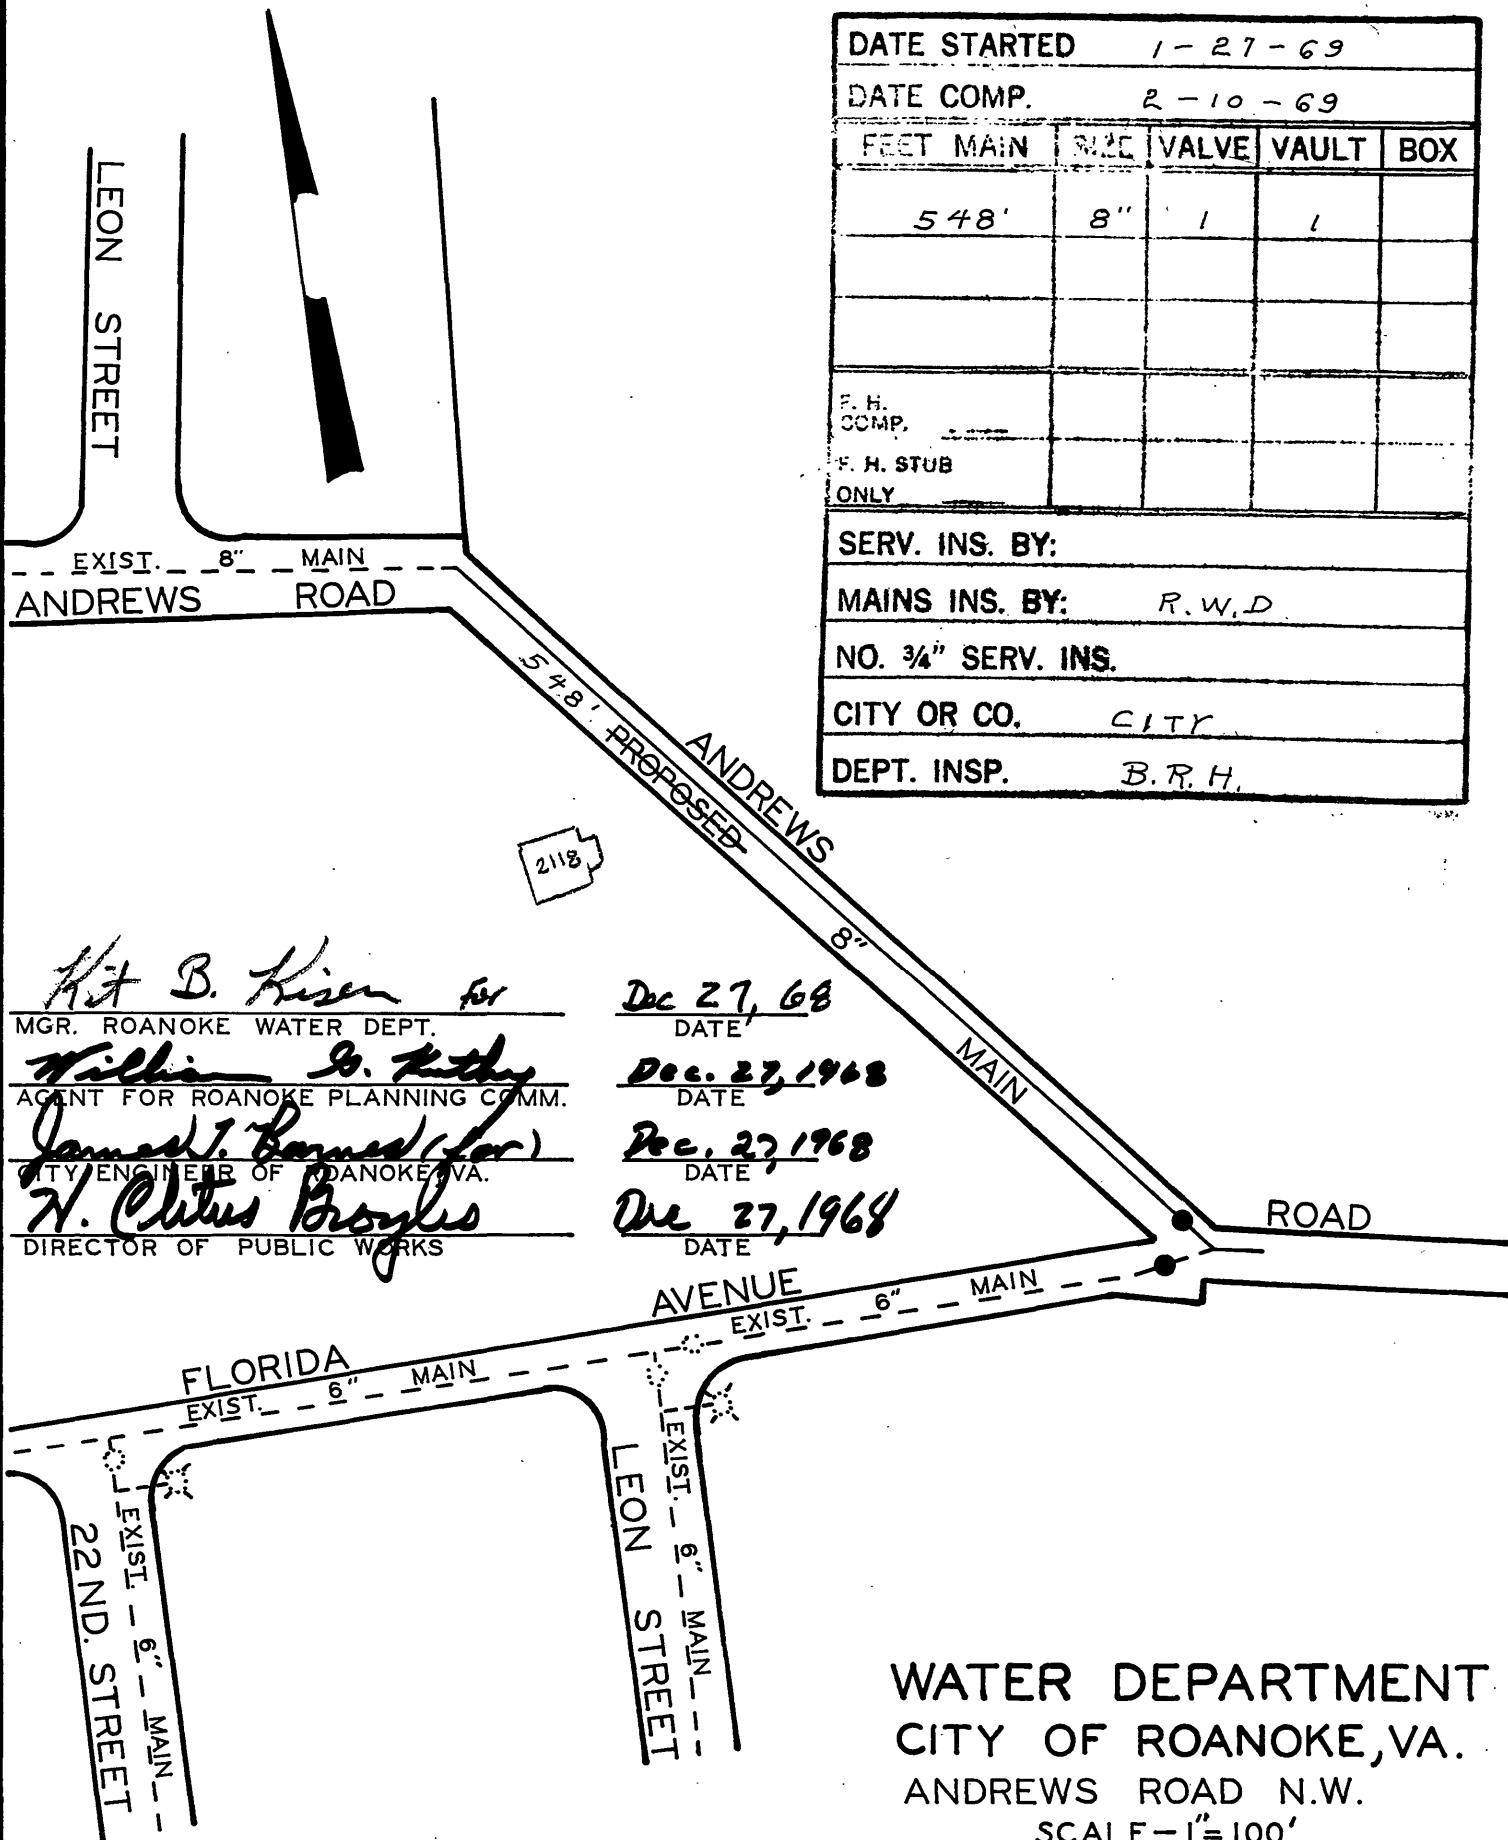

DATE STARTED					1-27-69				
DATE COMP.					2-10-69				
FEET MAIN	SIZE	VALVE	VAULT	BOX					
548'	8"	1	1						
F. H. COMP.									
F. H. STUB ONLY									
SERV. INS. BY:									
MAINS INS. BY: R.W.D.									
NO. 3/4" SERV. INS.									
CITY OR CO. CITY									
DEPT. INSP. B.R.H.									

H. B. Kiser for
 MGR. ROANOKE WATER DEPT.
William B. Kutty
 AGENT FOR ROANOKE PLANNING COMM.
James J. Barnes (for)
 CITY ENGINEER OF ROANOKE, VA.
H. Clitus Boyles
 DIRECTOR OF PUBLIC WORKS

Dec 27, 68
 DATE
 Dec. 27, 1968
 DATE
 Dec. 27, 1968
 DATE
 Dec 27, 1968
 DATE

WATER DEPARTMENT
 CITY OF ROANOKE, VA.
 ANDREWS ROAD N.W.
 SCALE - 1" = 100'
 DRAWN BY C.A.H. DEC. 18, 1968