


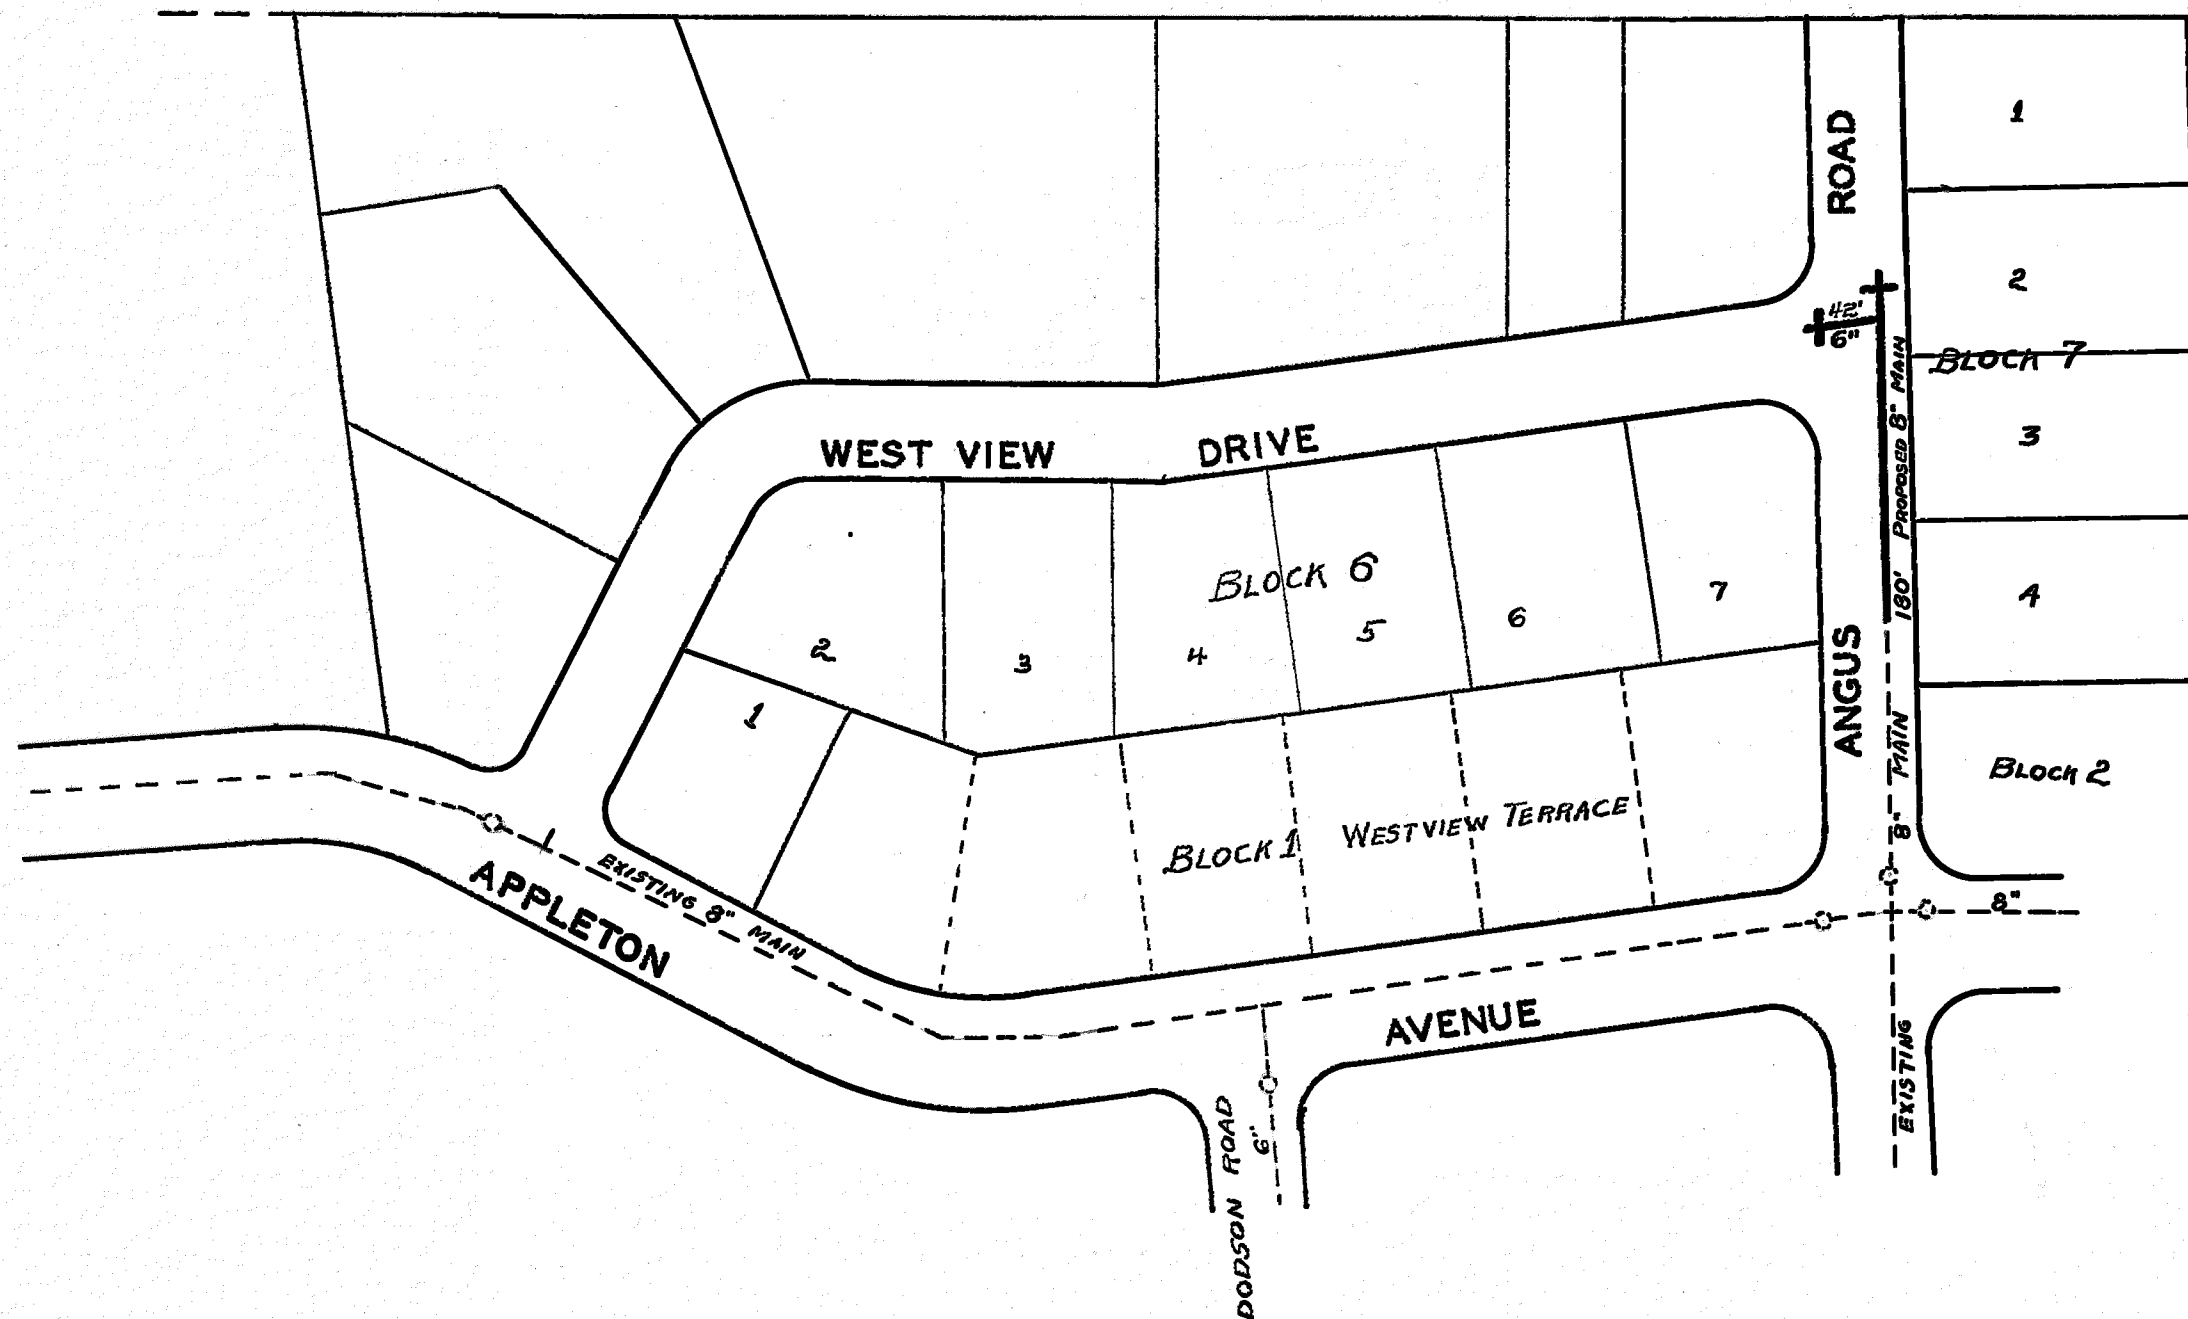

DATE STARTED APRIL 27, 1962				
DATE COMP. MAY 8, 1962				
FEET MAIN	SIZE	VALVE	VAULT	BOX
180'	8"	1-8"	1	
42'	6"	1-6"	1	
F. H. COMP.				
F. H. STUB ONLY				
SERV. INS. BY: J.F. SICLAIR & SON				
MAINS INS. BY: J.F. SICLAIR & SON				
NO. 3/4" SERV. INS. 3				
CITY OR CO. COUNTY				
DEPT. INSP. L.E.T. & D.T.M.				

R. E. Feltus
 MGR. ROANOKE, WATER DEPT
Wm. C. Sinsbach
 AGENT FOR ROANOKE PLANNING COMM.
F. C. C. Broyles
 CITY ENGINEER OF ROANOKE
J. H. Whitworth
 DIRECTOR OF PUBLIC WORKS

3-13-62
 DATE
 3-13-62
 DATE
 3-14-62
 DATE
 3-14-62
 DATE

WATER DEPARTMENT
 CITY OF ROANOKE VA.
 WEST VIEW TERRACE
 SECTION NO. 2
 SCALE- 1"= 100'
 DRAWN BY E.L.A. MARCH, 9, 1962
 62-9