


|                              |      |       |       |     |
|------------------------------|------|-------|-------|-----|
| DATE STARTED MAR 21 1963     |      |       |       |     |
| DATE COMP. MAR 29 1963       |      |       |       |     |
| FEET MAIN                    | SIZE | VALVE | VAULT | BOX |
| 495'                         | 8"   |       |       |     |
|                              |      |       |       |     |
|                              |      |       |       |     |
|                              |      |       |       |     |
| F. H. COMP.                  |      |       |       |     |
| F. H. STUB ONLY              |      |       |       |     |
| SERV. INS. BY: JOHN F. TYREE |      |       |       |     |
| MAINS INS. BY: JOHN F. TYREE |      |       |       |     |
| NO. 3/4" SERV. INS. 9        |      |       |       |     |
| CITY OR CO. COUNTY           |      |       |       |     |
| DEPT. INSP. L.E.T.           |      |       |       |     |

R. E. Pillow  
 MGR. ROANOKE WATER DEPT.  
Wm. K. Simsbach  
 AGENT FOR ROANOKE PLANNING COMM.  
H. Cetus Broyles  
 CITY ENGINEER OF ROANOKE  
Joe J. Winter  
 DIRECTOR OF PUBLIC WORKS

9-6-62  
 DATE  
 9-12-62  
 DATE  
 9-6-62  
 DATE  
 9-6-62  
 DATE

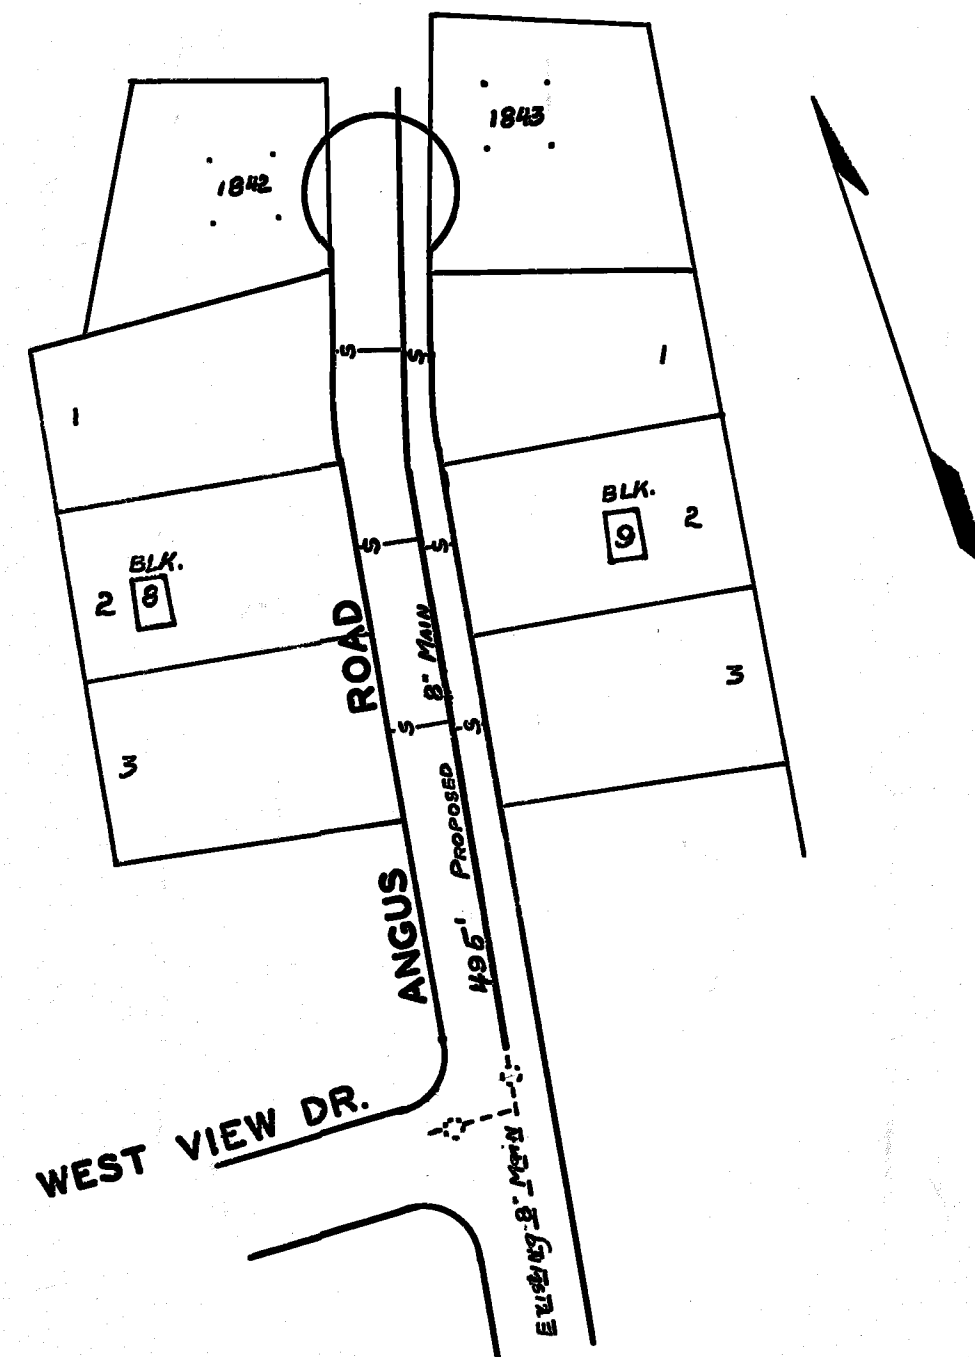

WATER DEPARTMENT  
 CITY OF ROANOKE, VA.  
 WEST VIEW TERRACE  
 SECTION NO.3  
 SCALE-1"=100'  
 DRAWN BY E.L.A. SEPT. 5 1962  
 62-32