


DATE STARTED <i>Oct 17, 69</i>				
DATE COMP. <i>Oct 31, 69</i>				
FEET MAIN	SIZE	VALVE	VAULT	BOX
<i>557</i>	<i>12</i>	—	—	
F. H. COMP	—			
F. H. STOP ONLY	—			
SERV. INS. BY: —				
MAINS. INS. BY: <i>RWD</i>				
NO. 3/4" SERV. INS. —				
CITY OR CO. <i>Co.</i>				
DEPT. INSP. <i>BRH</i>				

[Signature]
MGR. ROANOKE WATER DEPT.

9-25-69
DATE

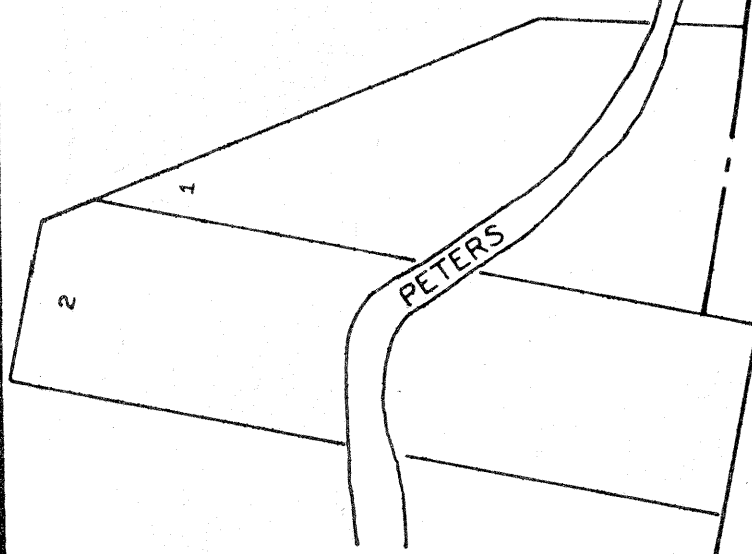

WATER DEPARTMENT
CITY OF ROANOKE, VA.
PETERS CREEK ROAD N.W.

SCALE - 1" = 100'

DRAWN BY C.A.H. SEPT. 25, 1969

DIST. MAP 7

69-40C