


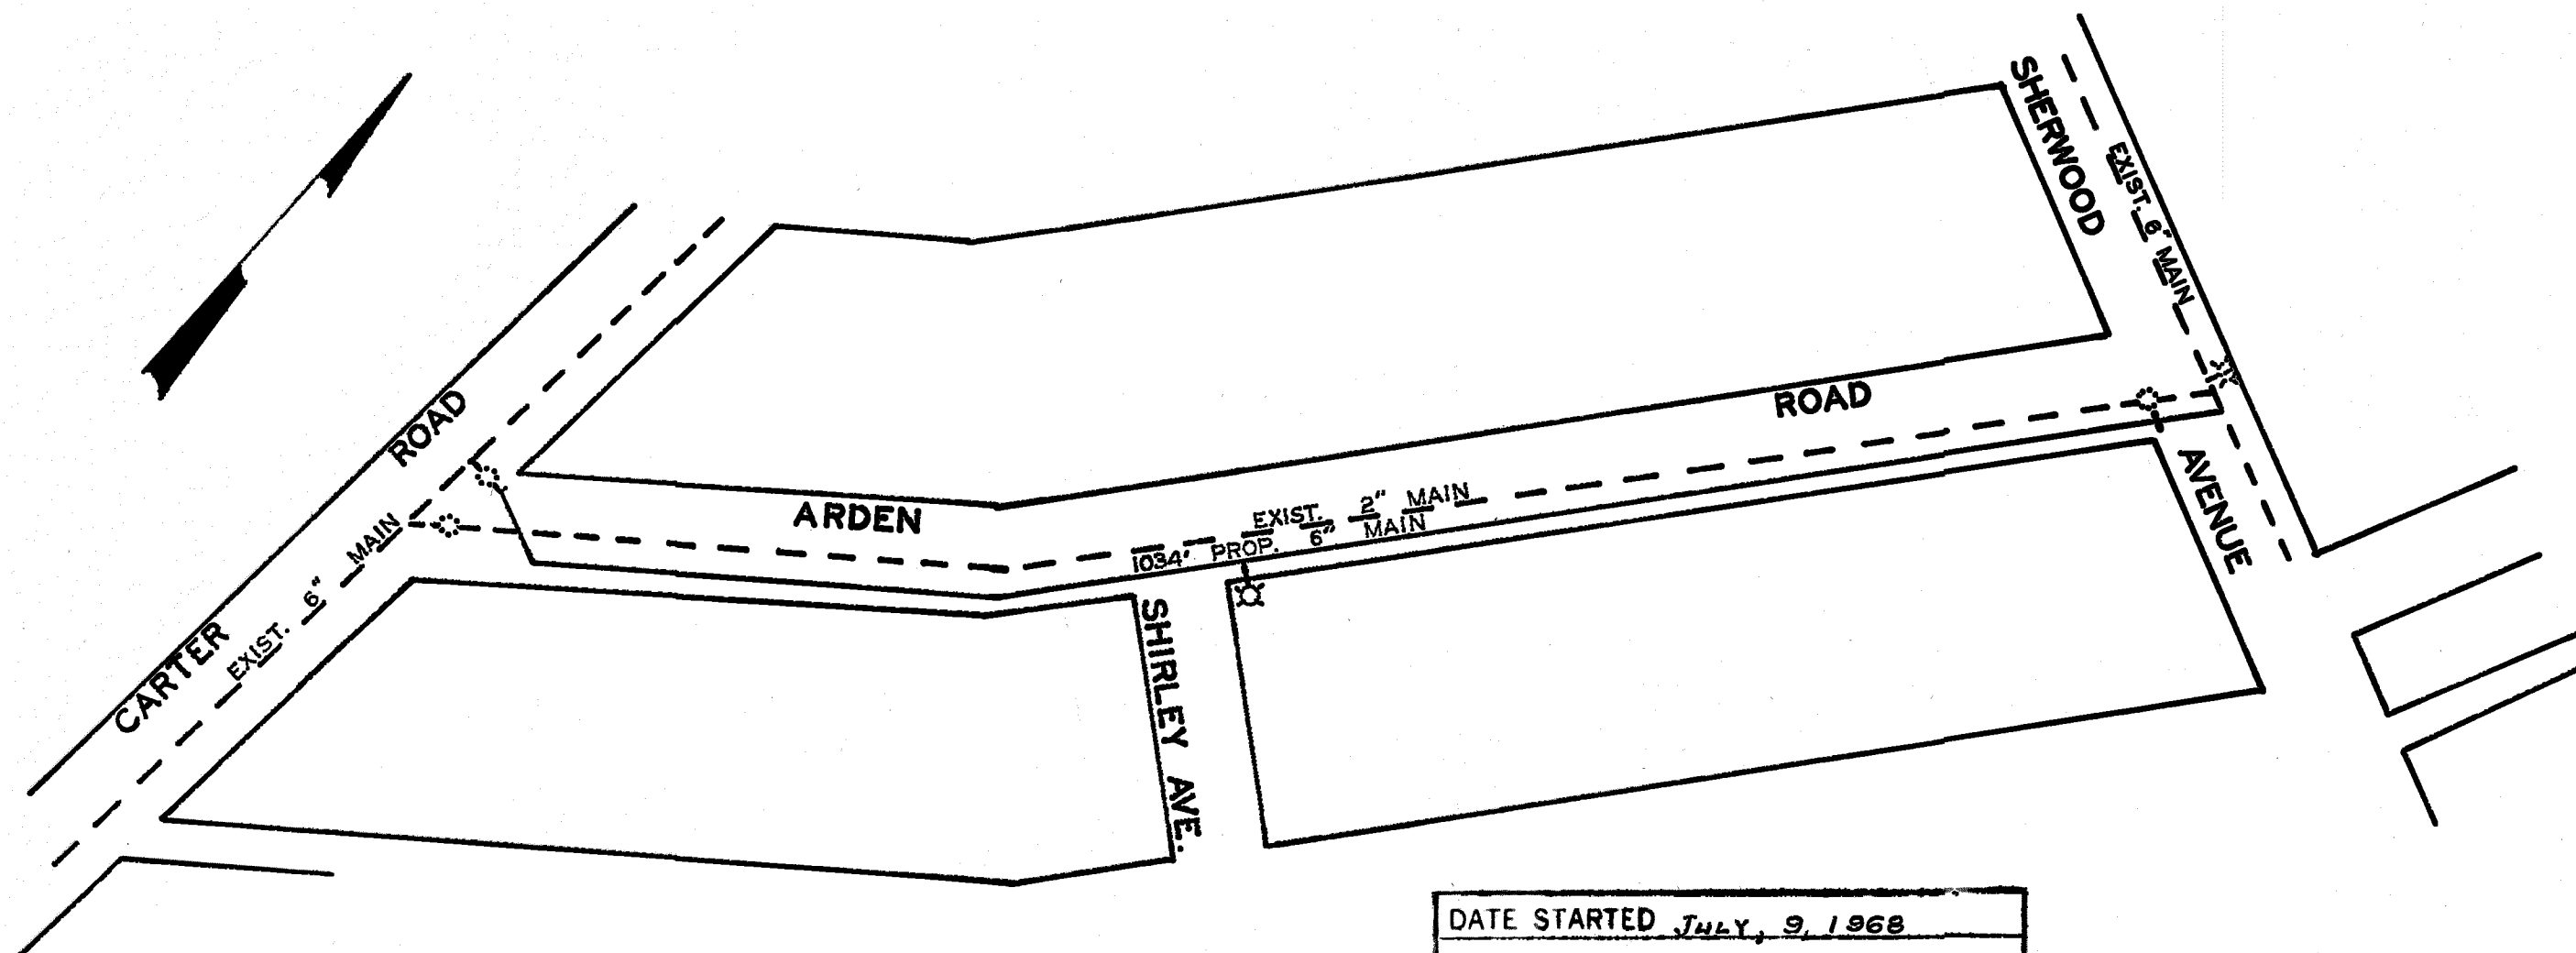

DATE STARTED <u>JULY, 9, 1968</u>				
DATE COMP. <u>JULY, 25, 1968</u>				
FEET MAIN	SIZE	VALVE	VAULT	BOX
<u>1034</u>	<u>6"</u>	<u>2</u>	<u>2</u>	
F. H. COMP. <u>1</u>	<u>6"</u>	<u>1</u>	<u>1</u>	
F. H. STUB ONLY				
SERV. INS. BY: <u>R</u>				
MAINS INS. BY: <u>R.W.D.</u>				
NO. $\frac{3}{4}$ " SERV. INS.				
CITY OR CO. <u>CITY</u>				
DEPT. INSP. <u>B.R.H.</u>				

WATER DEPARTMENT
CITY OF ROANOKE, VA.
ARDEN ROAD S.W.

SCALE = 1" = 100'
DRAWN BY C.A.H. JULY 9, 1968

DIST. MAP 144

68-30