


ROANOKE COUNTY  
DEPARTMENT OF ENGINEERING AND INSPECTIONS

ARDMORE  
WATER LINE REPLACEMENT

PROJECT # 96-33  
CAPITAL IMPROVEMENT PROGRAM

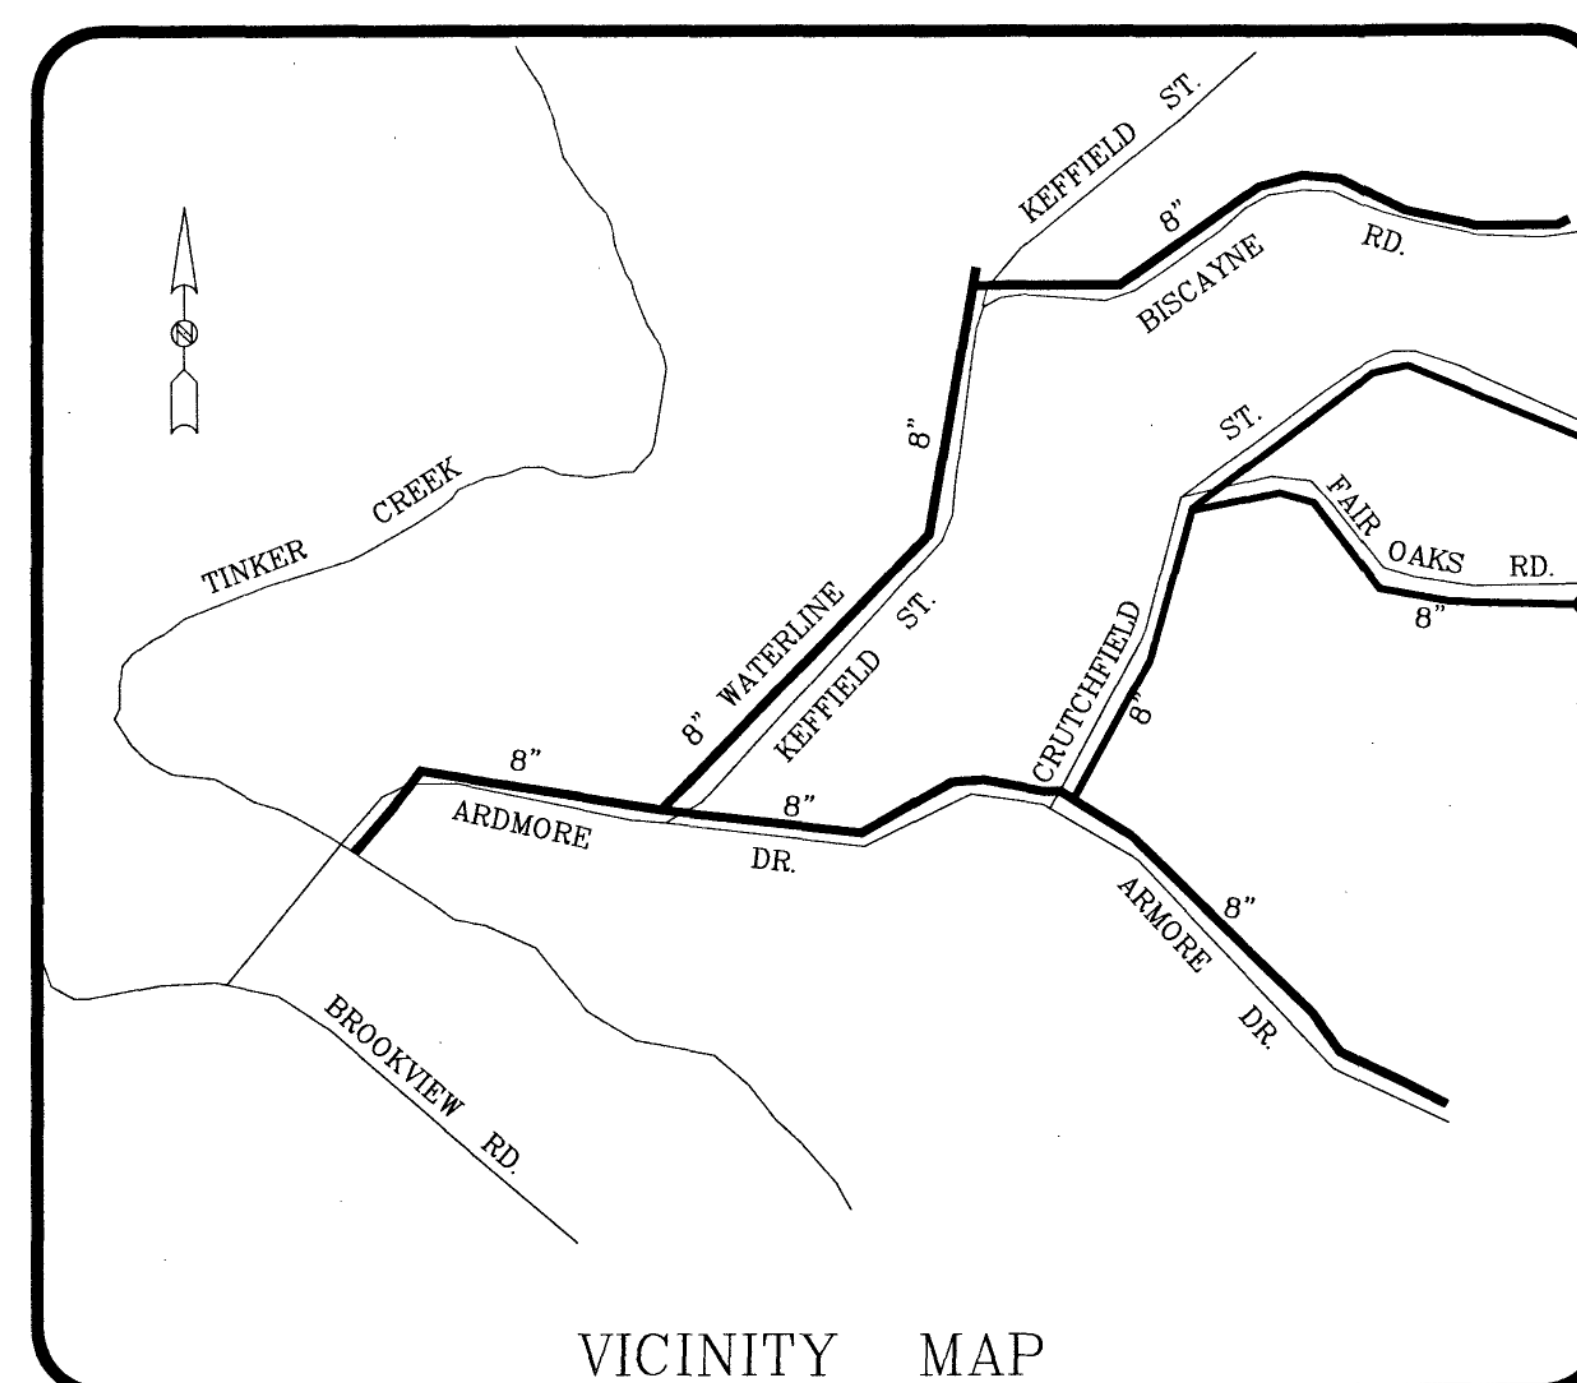

ARDMORE WATER LINE REPLACEMENT

SCHEDULE OF DRAWINGS

SHEET	TITLE
1.	COVER SHEET
2.	OVERALL PLAN
3.	WATER PLAN
4.	WATER PLAN
5.	WATER DETAIL