


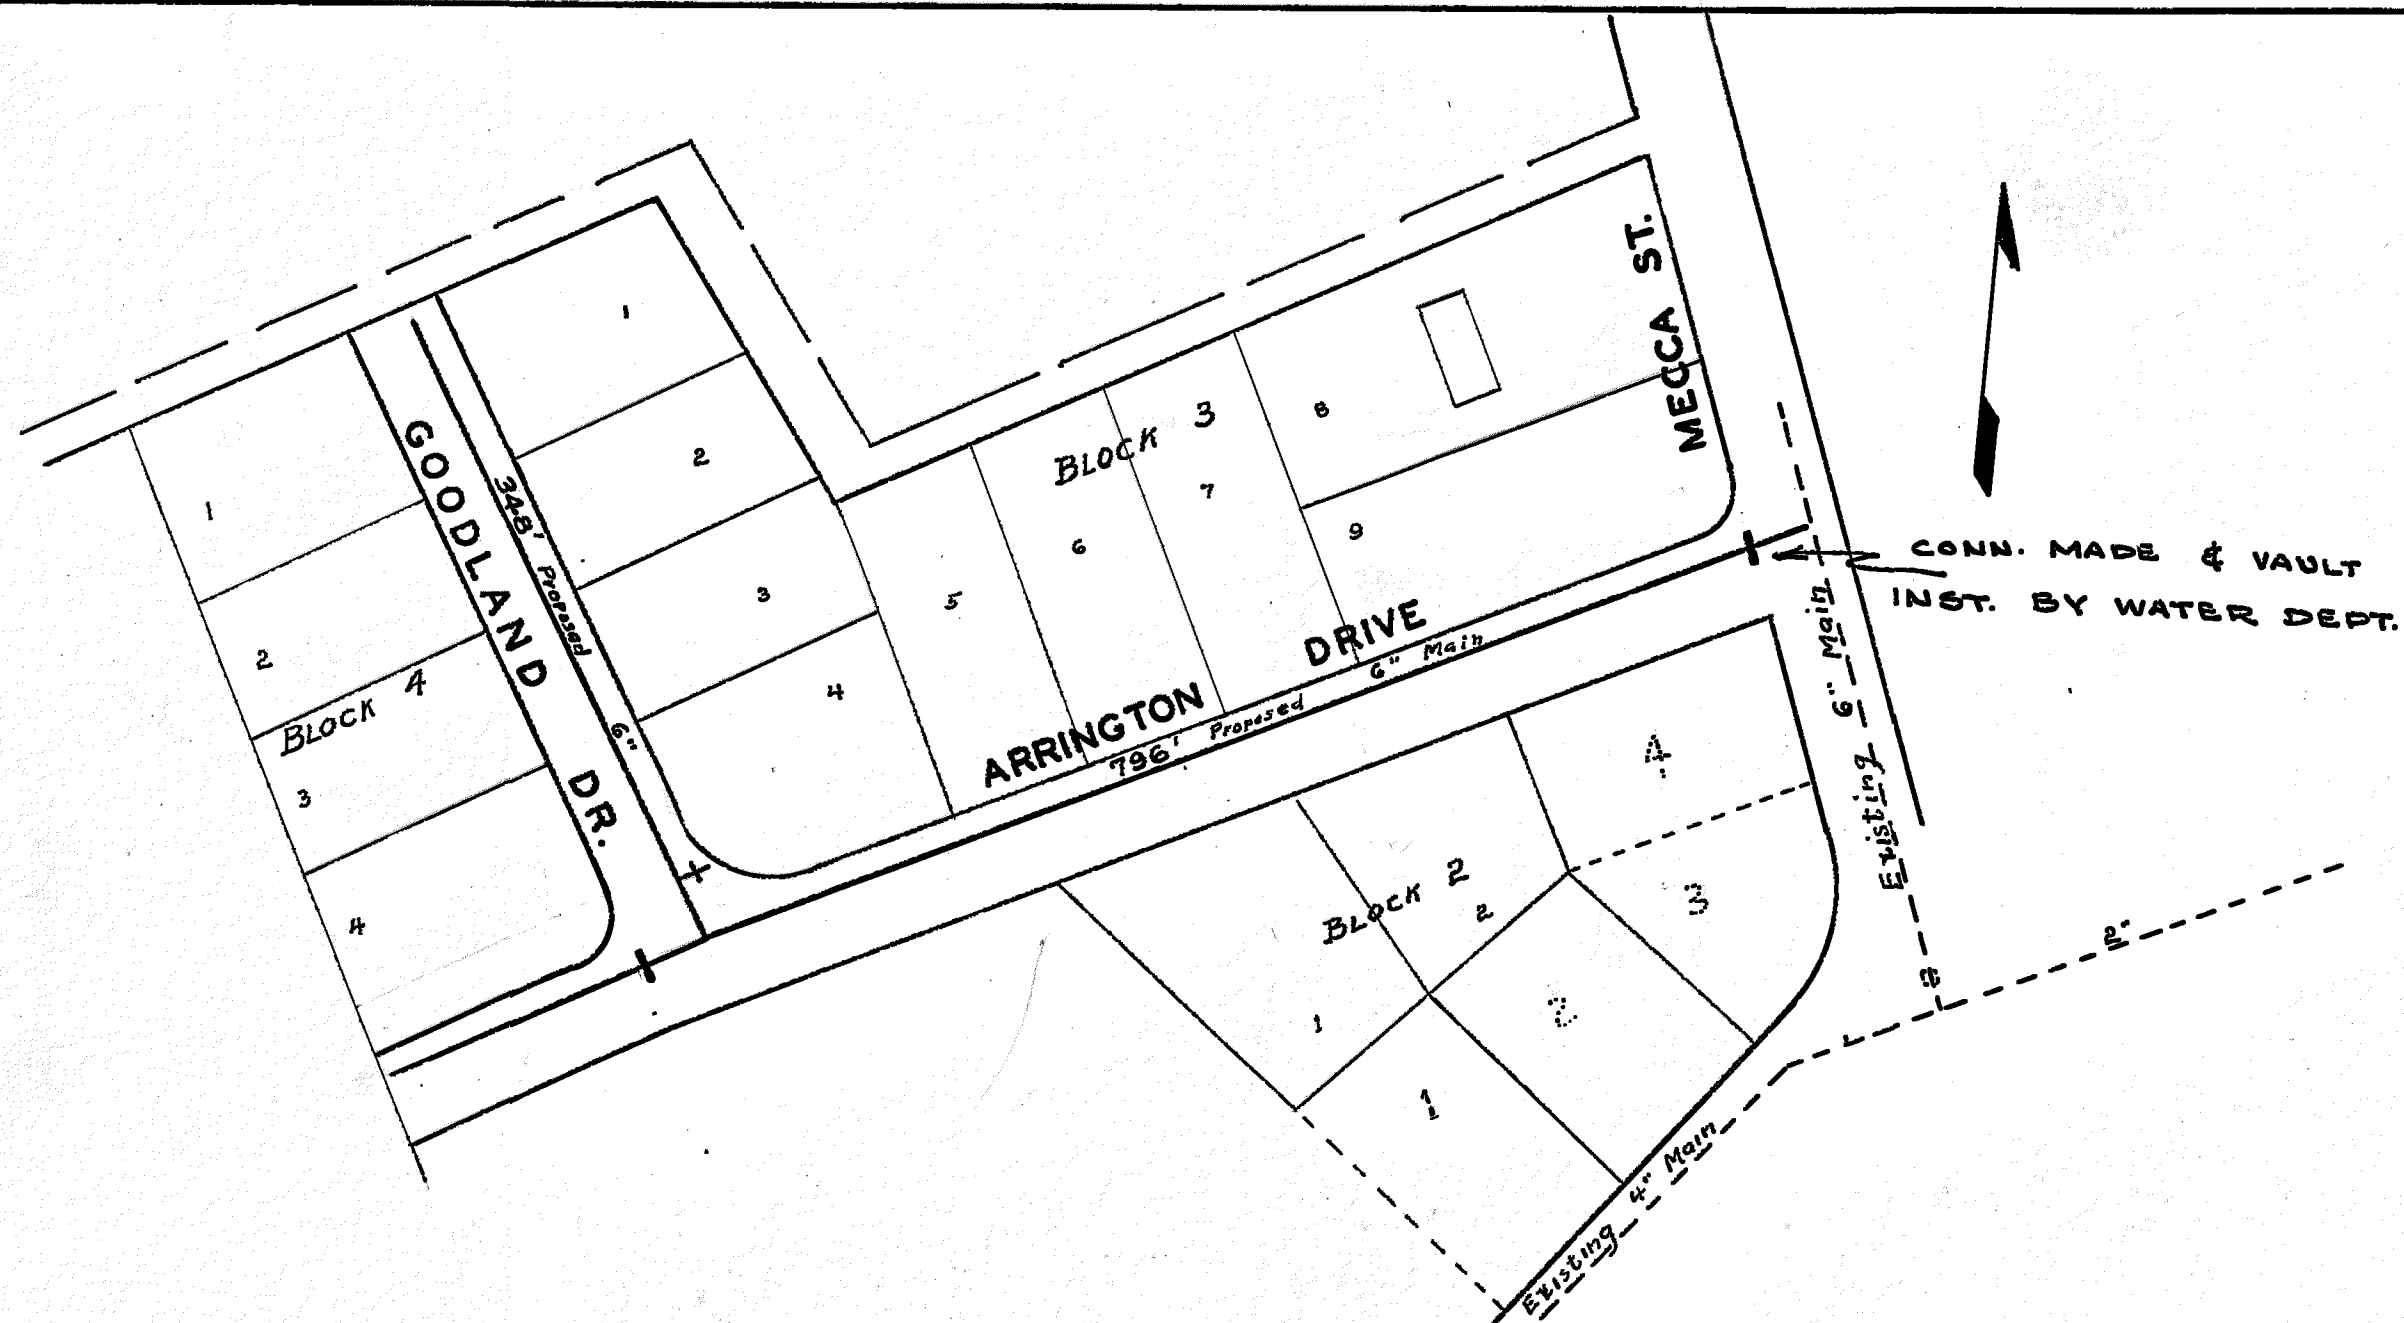

L. E. Fallow
MGR. ROANOKE WATER DEPT.

Werner K. Sinsbach
AGENT FOR ROANOKE PLANNING COMM.

H. Clitus Bragles
CITY ENGINEER OF ROANOKE, VA.

Joe J. Wentworth
DIRECTOR OF PUBLIC WORKS

11-7-60
DATE

11-7-60
DATE

11-7-60
DATE

11-7-60
DATE

DATE STARTED DEC. 5, 1960				
DATE COMP. DEC. 12, 1960				
FEET MAIN	SIZE	VALVE	VAULT	BOX
1144	6"	2	1	
F. H. COMP.				
F. H. STUB ONLY	1	6"	1	1
SERV. INS. BY:				
MAINS INS. BY: J. F. ST. CLAIR & SON				
NO. 3/4" SERV. INS. NONE				
CITY OR CO. COUNTY				
DEPT. INSP. D. T. MAXEY ON DIST. MAP # 14				

WATER DEPARTMENT
CITY OF ROANOKE, VA.
ARRINGTON COURT SECT. 2

SCALE - 1" = 100'
DRAWN BY E.L.A. AUGUST, 24, 1960

60-45