




KEY	BOTANICAL NAME	COMMON NAME	QTY.	SIZE
SH-1	VIBURNUM rhytidophyllum	LEATHERLEAF VIBURNUM	42	24" HEIGHT
GR-1	CORTADERIA selloana	PAMPAS GRASS	21	3 GALLON

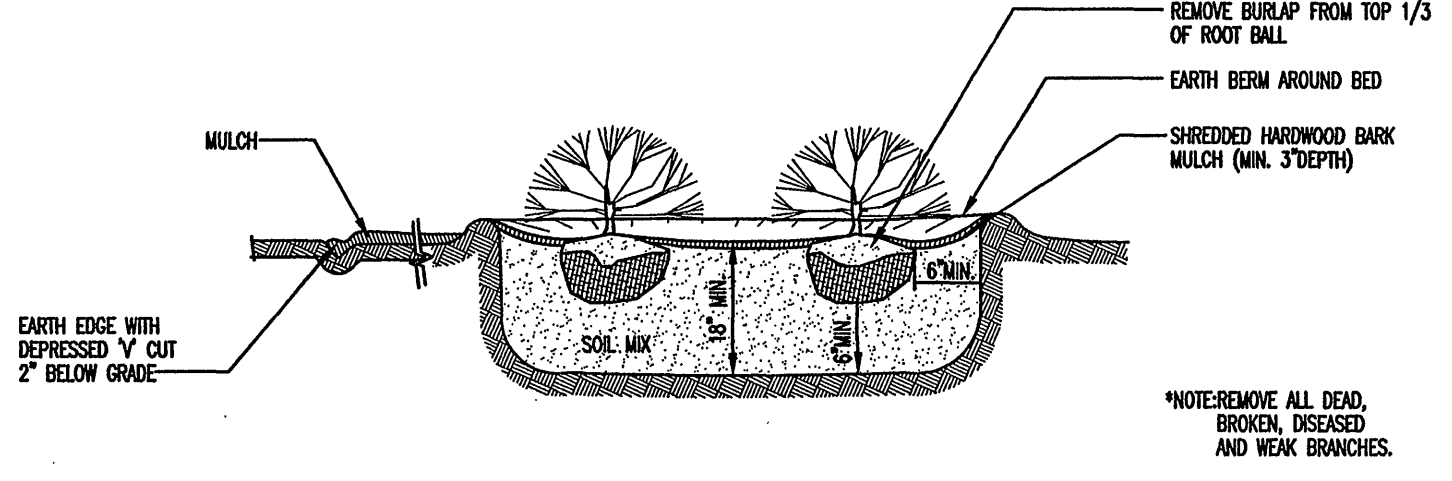

SHRUB PLANTING DET
NOT TO SCALE


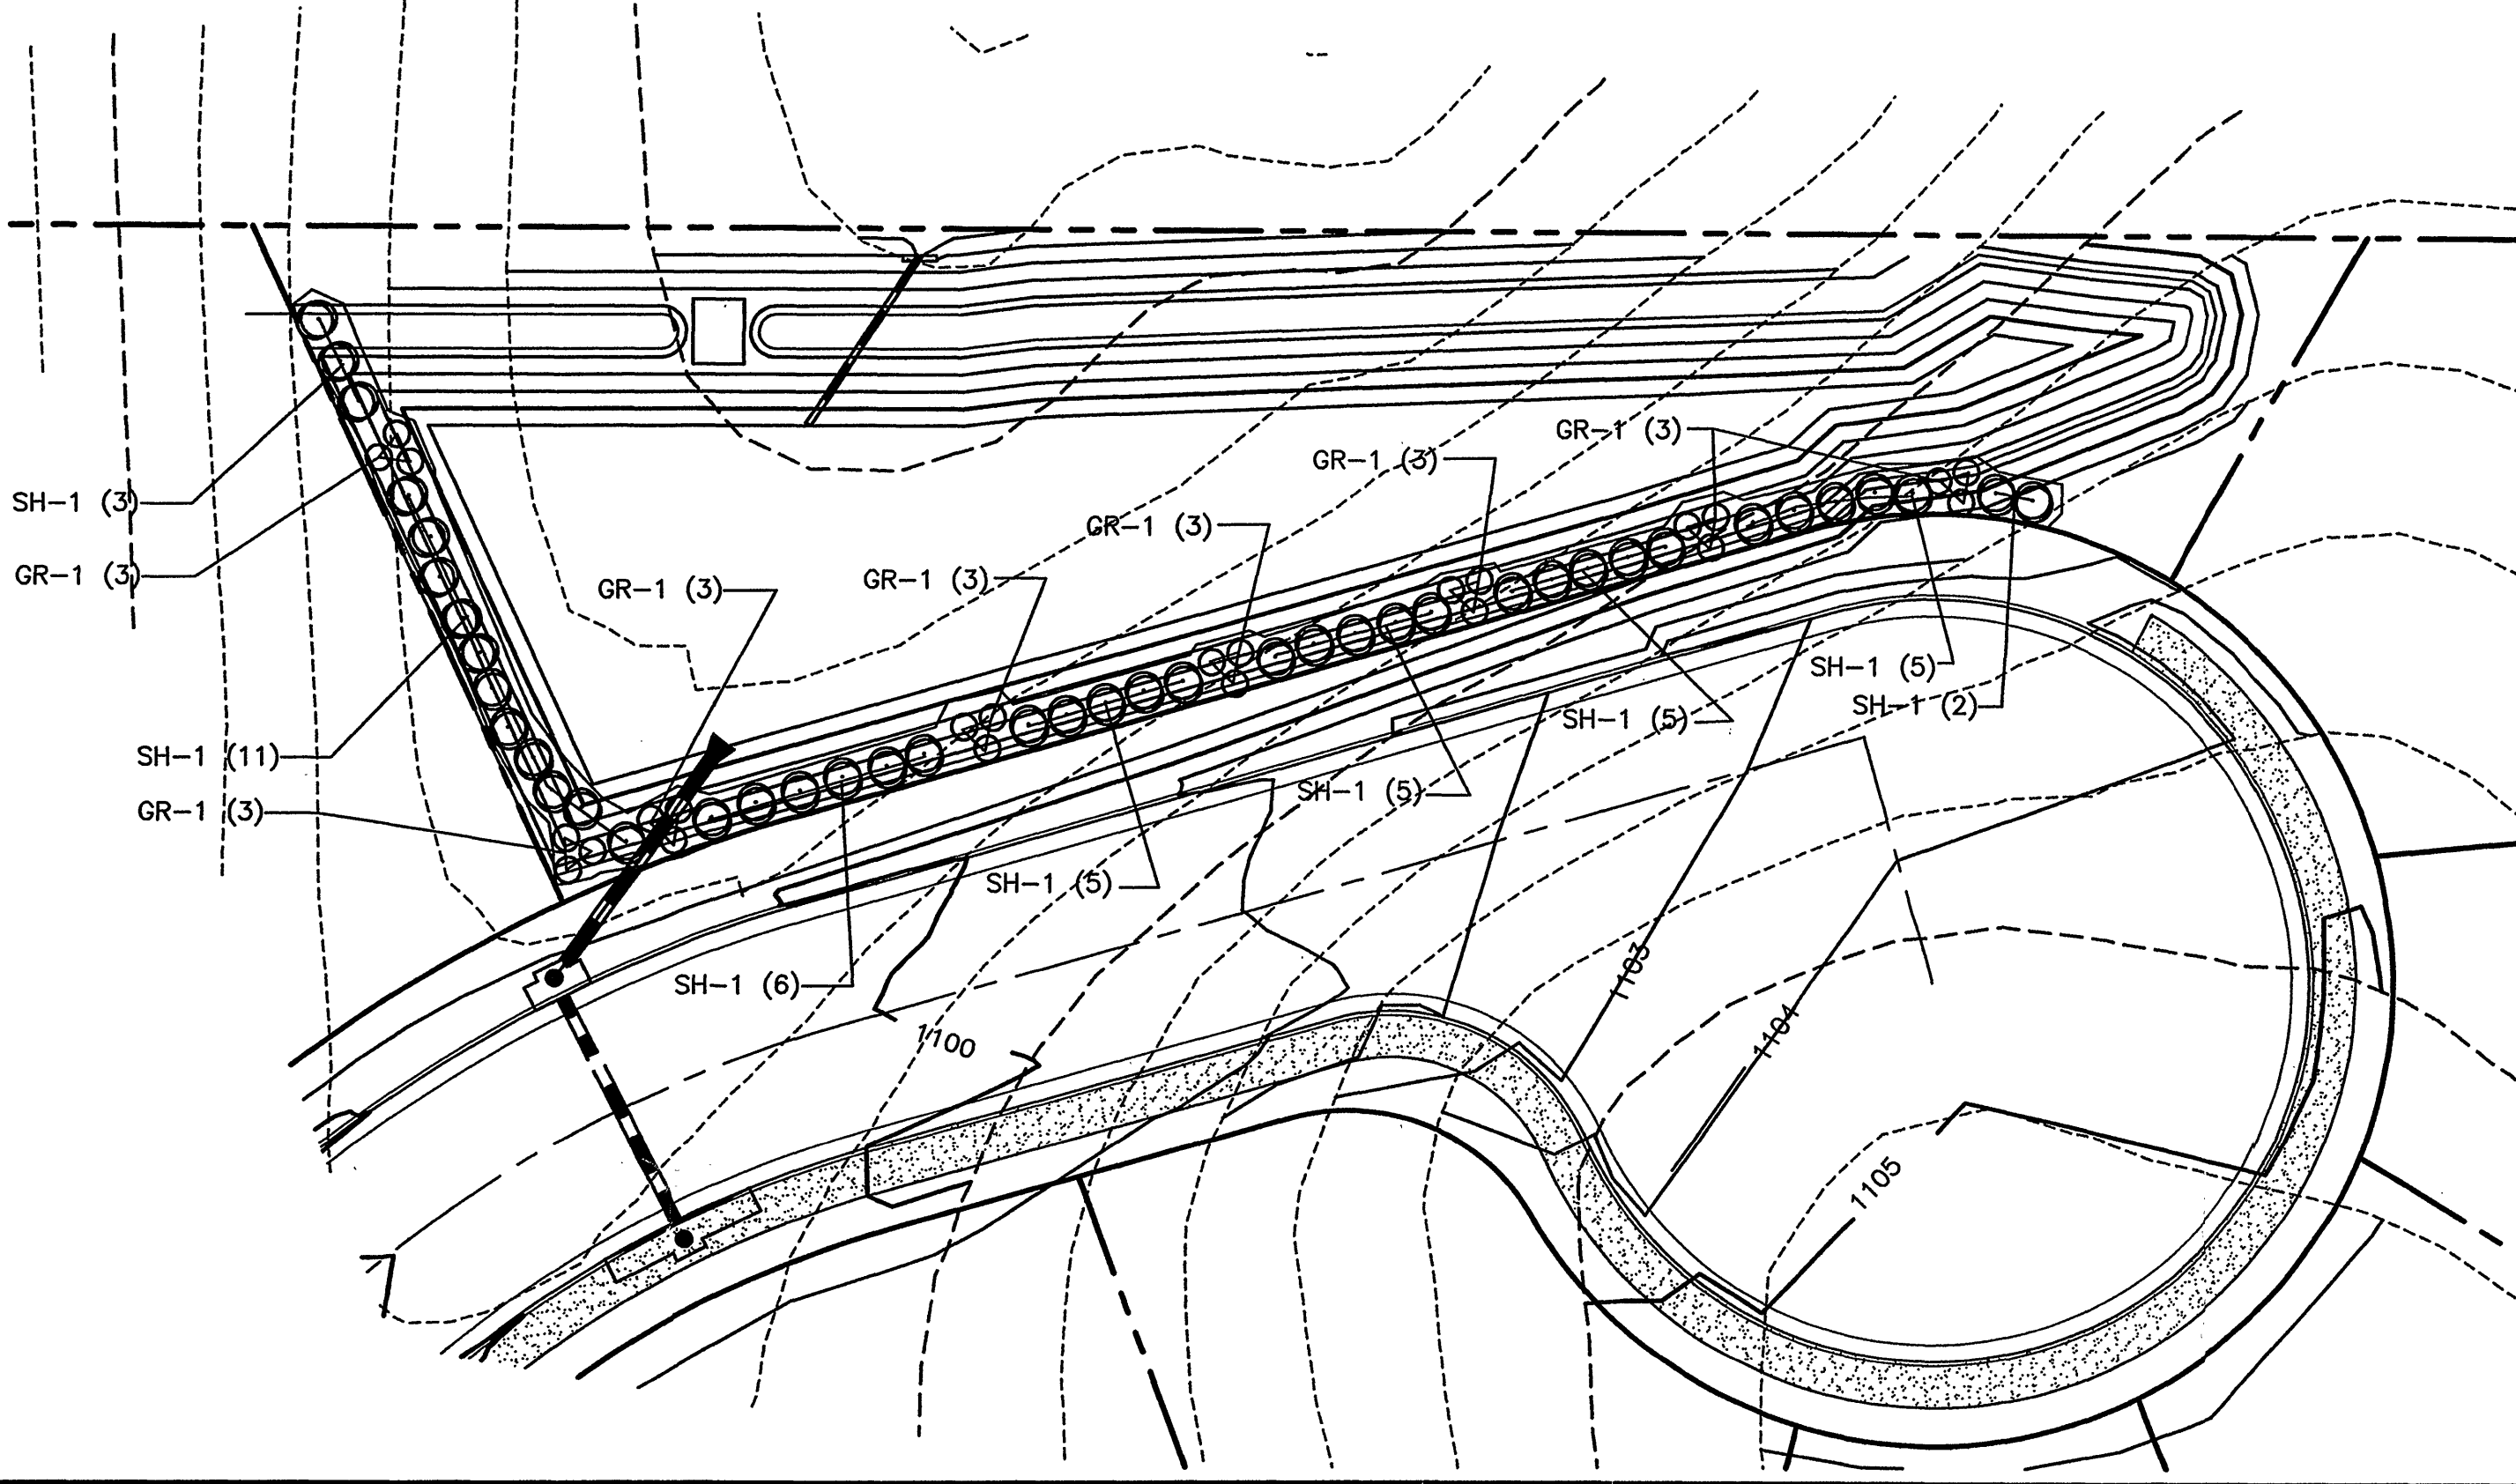


LANDSCAPE PLAN
SCALE: 1"=20'

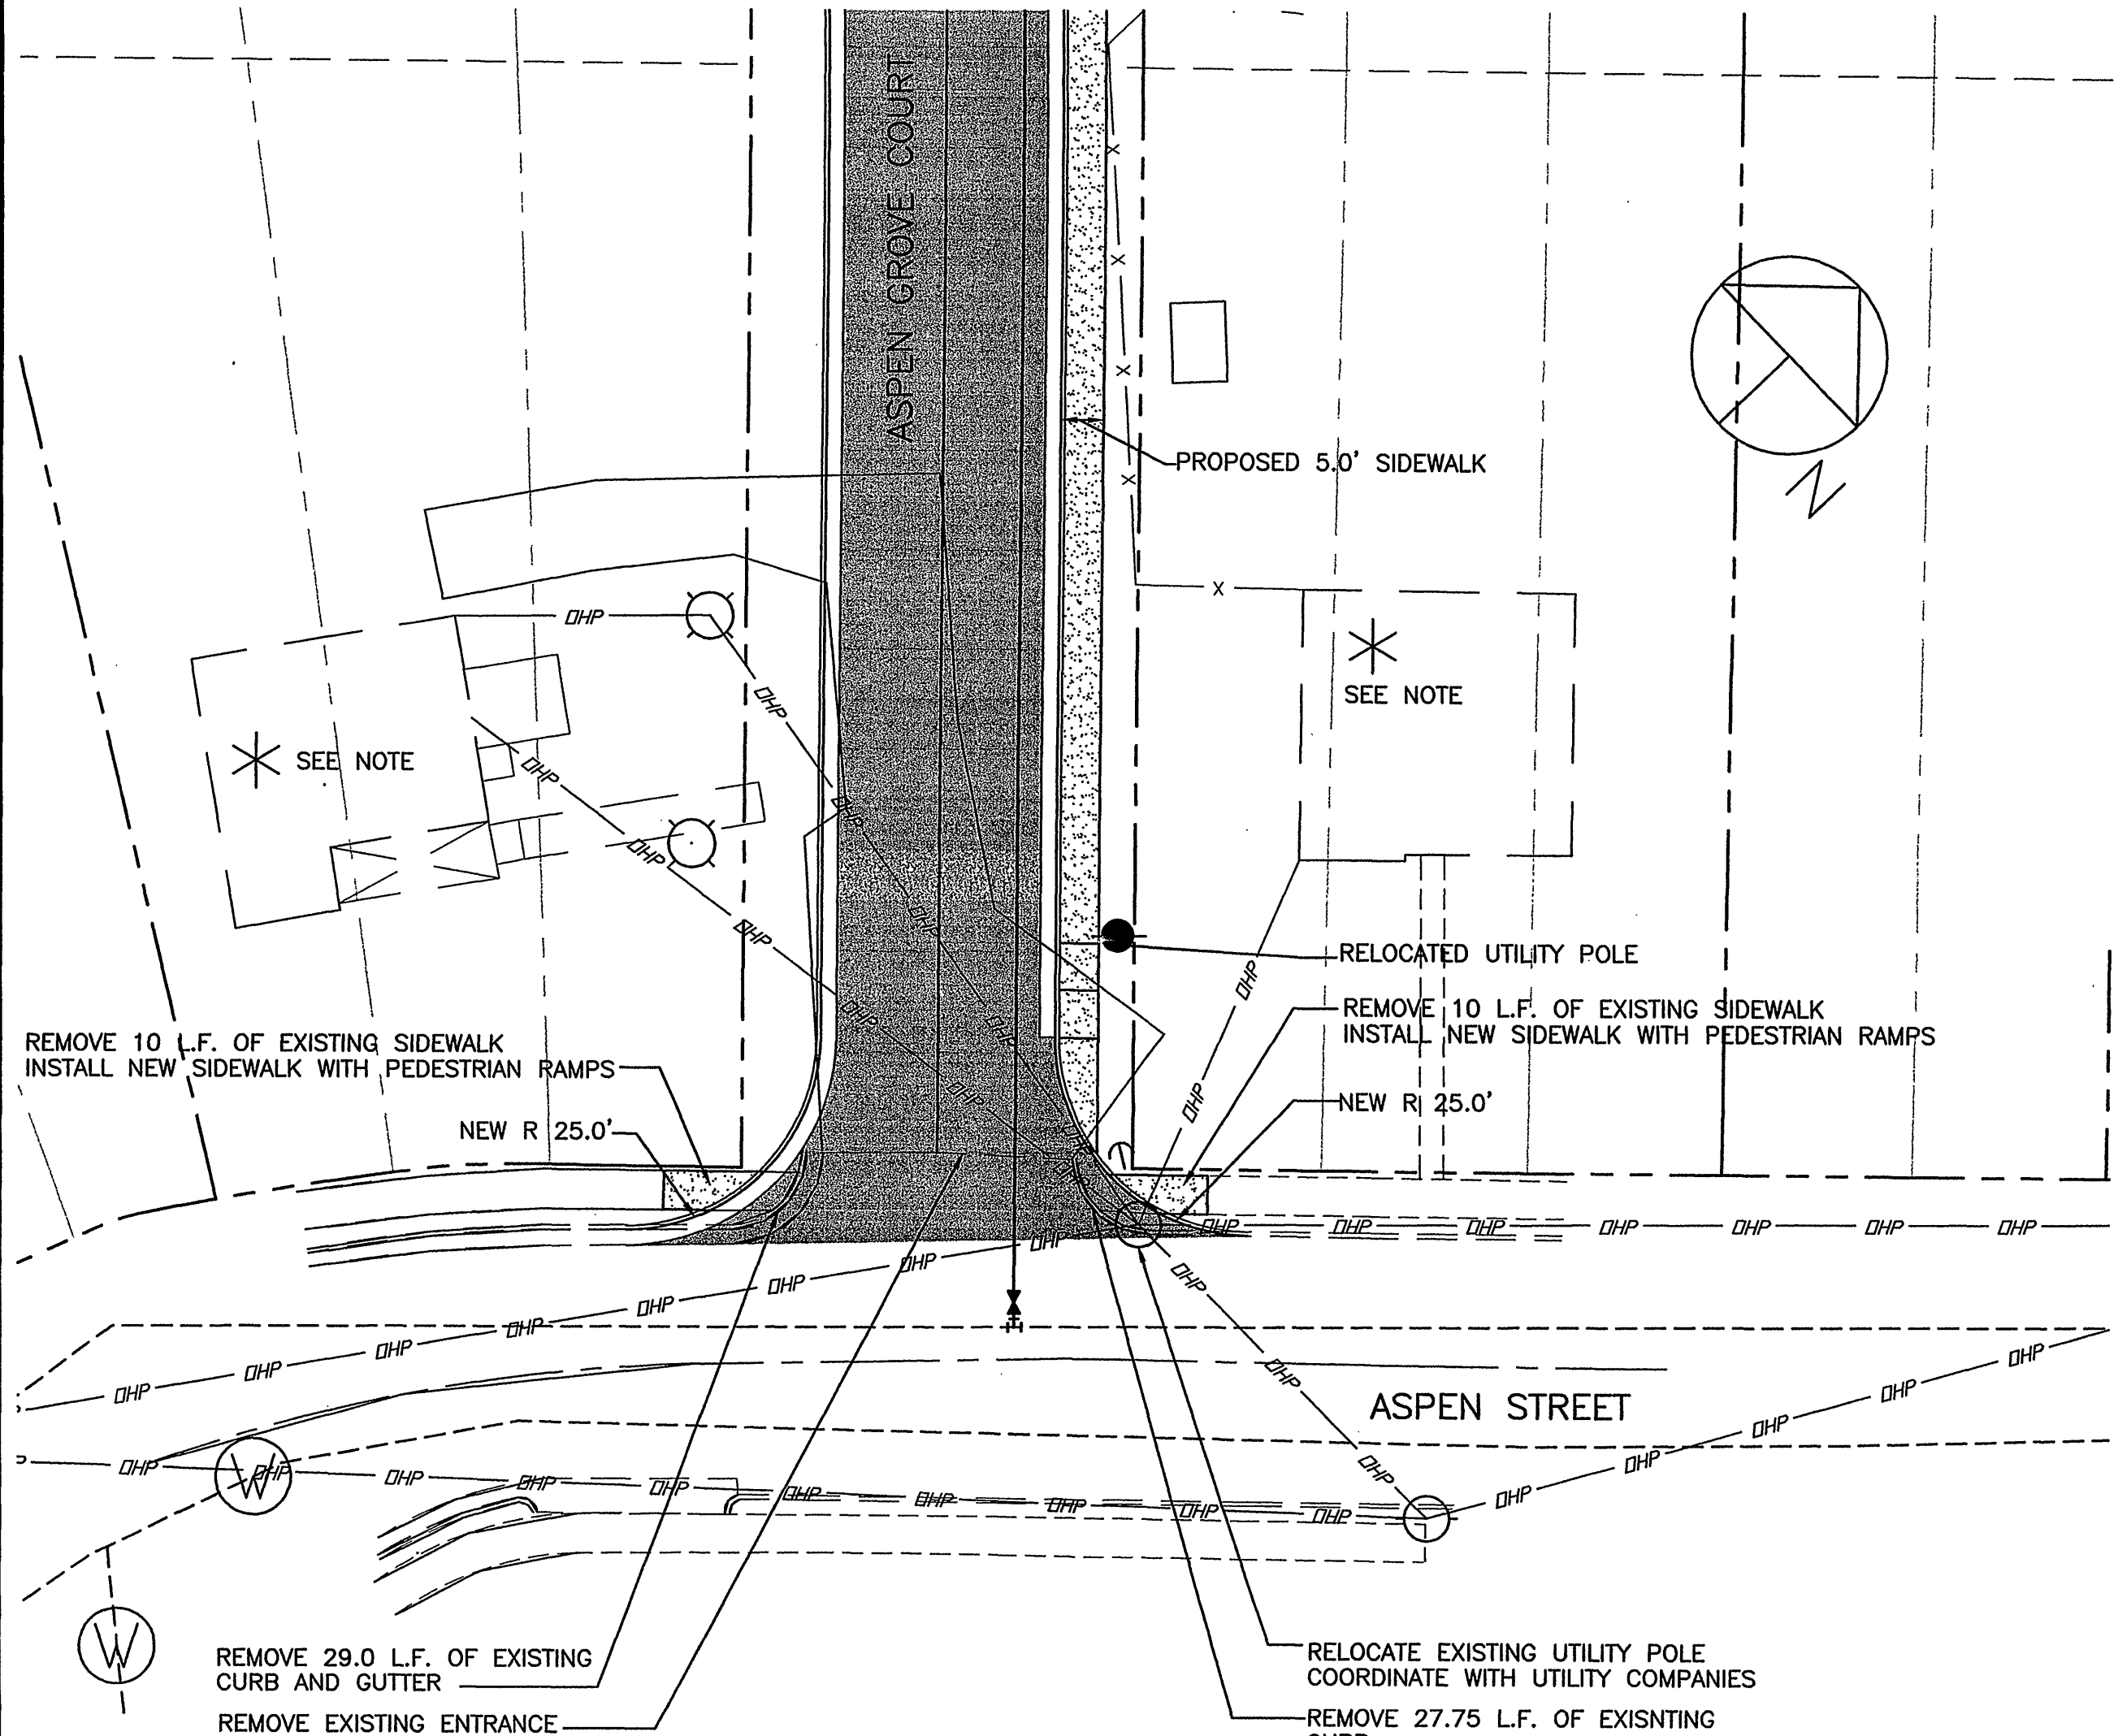

NOTE:
PROVIDE A DRIVEWAY CURB CUT FOR EACH LOT SHOWN.

ENTRANCE DETAIL
SCALE: 1"=20'

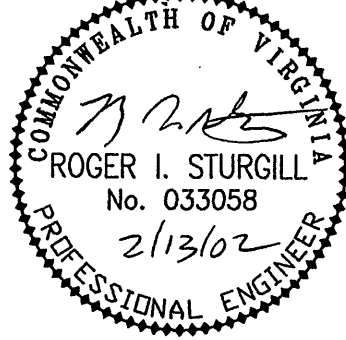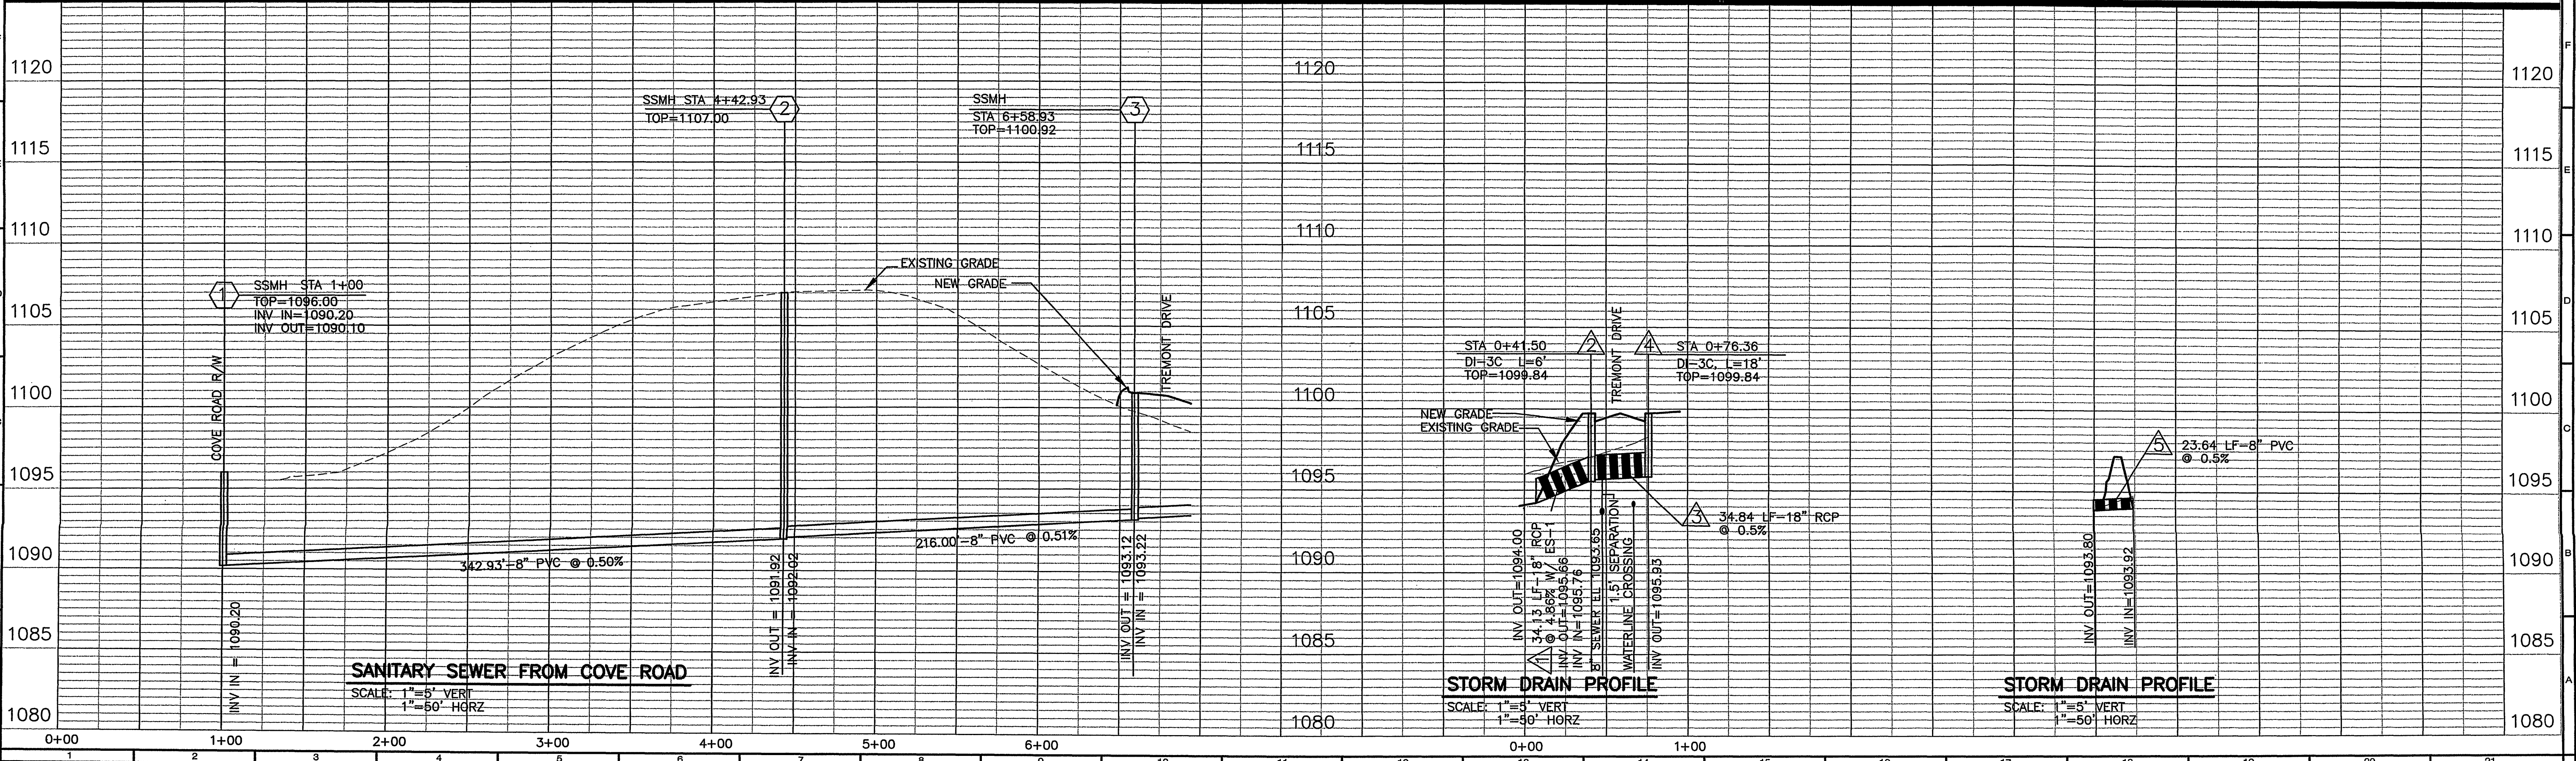

BALZER
AND ASSOCIATES INC.
BVNEO

REFLECTING TOMORROW

• **PLANNERS** • **ARCHITECTS**
• **ENGINEERS** • **SURVEYORS**

**1208 Corporate Circle
Roanoke, Virginia 24018
Phone: 540/772-9580
FAX: 540/772-8050**

501 Branchway Road
Suite 100
Richmond, Virginia 23236
Phone: 804/794-0571
FAX: 804/794-2635

**880 Technology Park Drive
Suite 200
Glen Allen, Virginia 23059
Phone: 804/553-0132
FAX: 804/553-0133**

ASPEN GROVE SUBDIVISION
BLUE RIDGE HOUSING DEV. CORP.

PROFILES

CITY OF ROANOKE, VIRGINIA

DRAWN BY: DRB
DESIGNED BY: DRB
CHECKED BY: RIS
DATE: DEC. 14, 2001
REVISIONS:

2-8-02

SCALE: AS SHOWN

SHEET NO.

4 OF 7

JOB NO.
R0000338.01