



BALZER & ASSOCIATES
PLANNERS / ARCHITECTS
ENGINEERS / SURVEYORS

Roanoke / Richmond
New River Valley / Staunton
Harrisonburg / Lynchburg
www.balzer.cc
1208 Corporate Circle
Roanoke, VA 24018
440.772.6660



AVENHAM SQUARE

EXISTING CONDITIONS & DEMOLITION PLAN


DRAWN BY: BMD
DESIGNED BY: BTC
CHECKED BY: BTC
DATE: 3/30/2021
SCALE: 1"=20'

City of Roanoke
Planning, Building, & Development
COMPREHENSIVE DEVELOPMENT PLAN

APPROVED

by Ken Richardson 05/17/2021

C4
PROJECT NO. 04190075.00

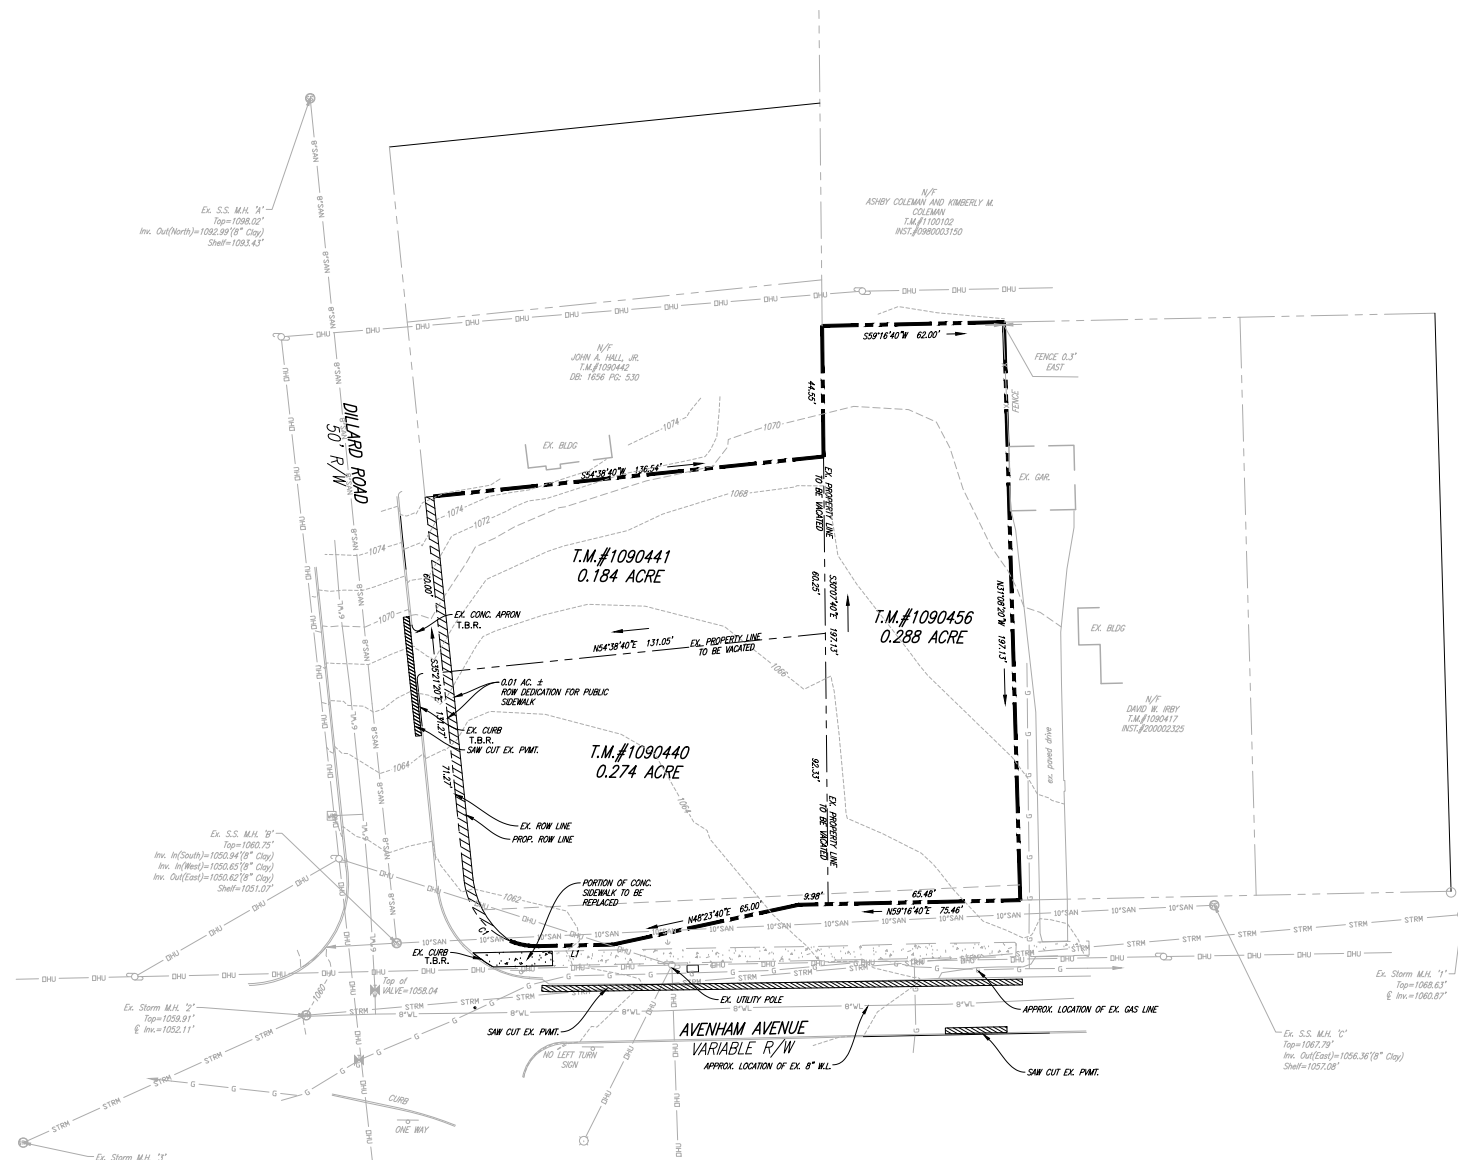

LINE TABLE		
LINE	BEARING	DISTANCE
L1	N59°16'40"E	25.18'

CURVE TABLE				
CURVE	RADIUS	ARC LENGTH	CHORD BEARING	CHORD LENGTH
C1	25.00'	37.25'	S78°02'20"E	33.90'

