



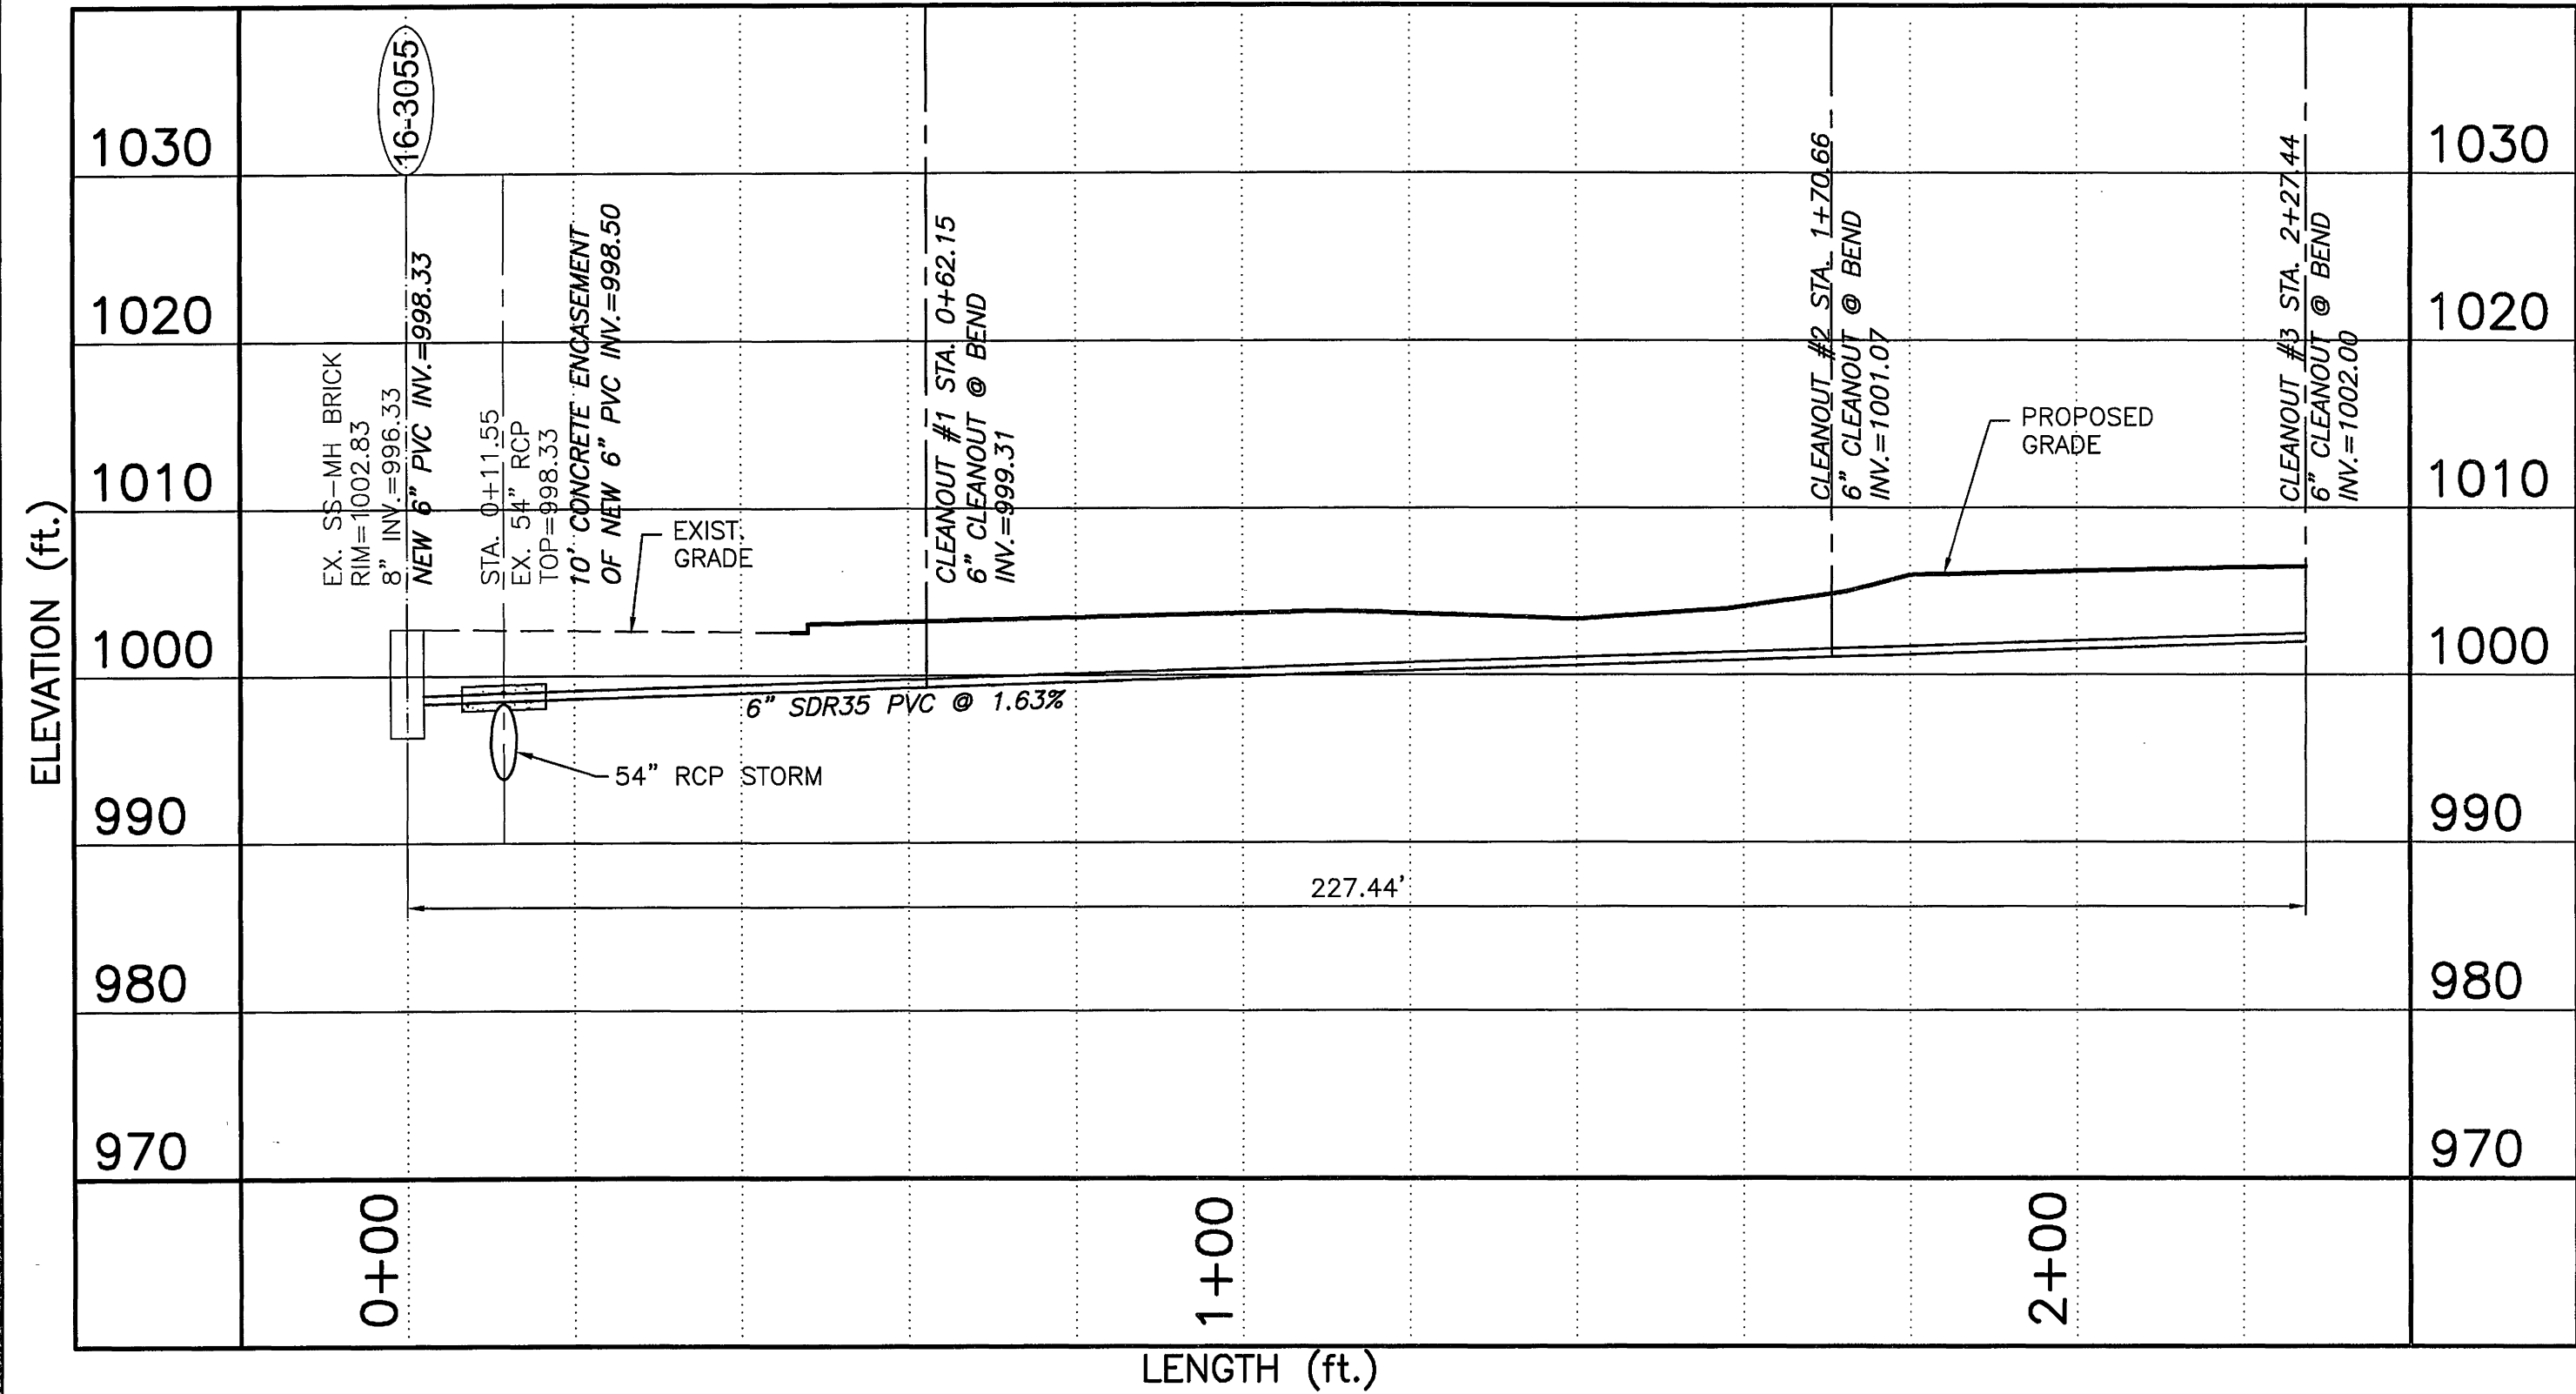







PROFILE - SANITARY SEWER LATERAL

SCALE: 1"=20'H
1"=2'V

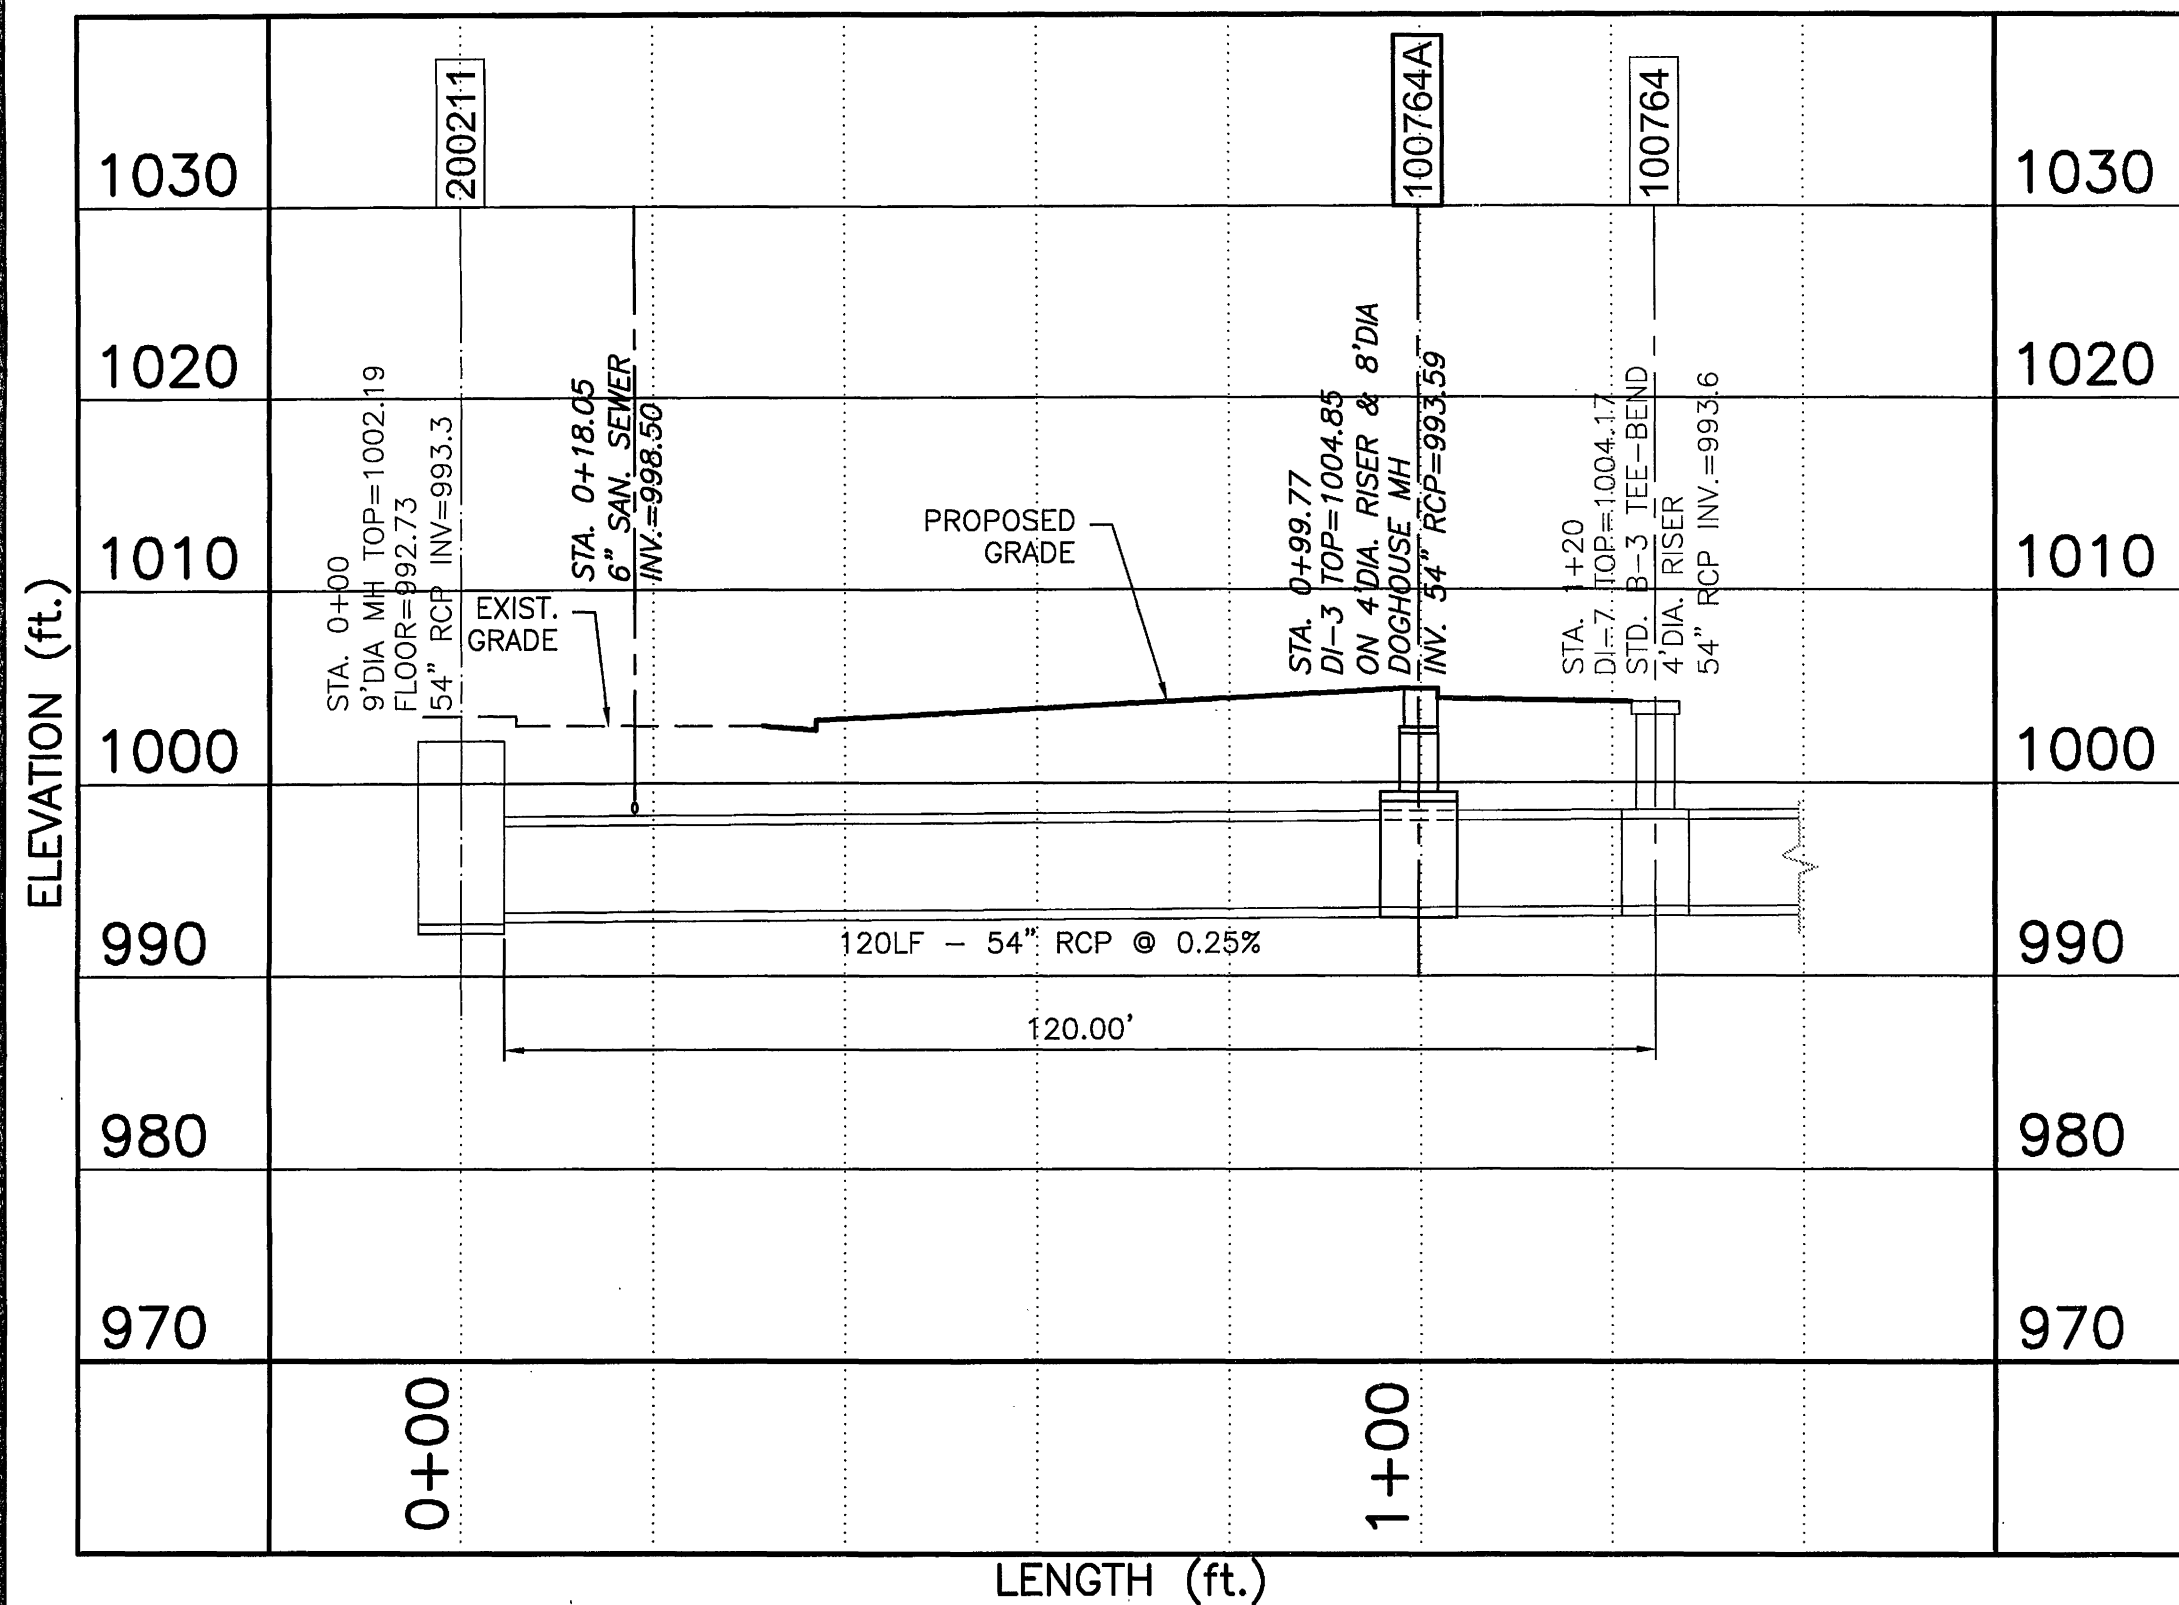

PROFILE - STORM SEWER MODIFICATION

SCALE: 1"=20'H
1"=2'V

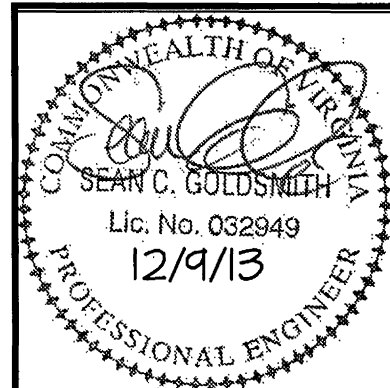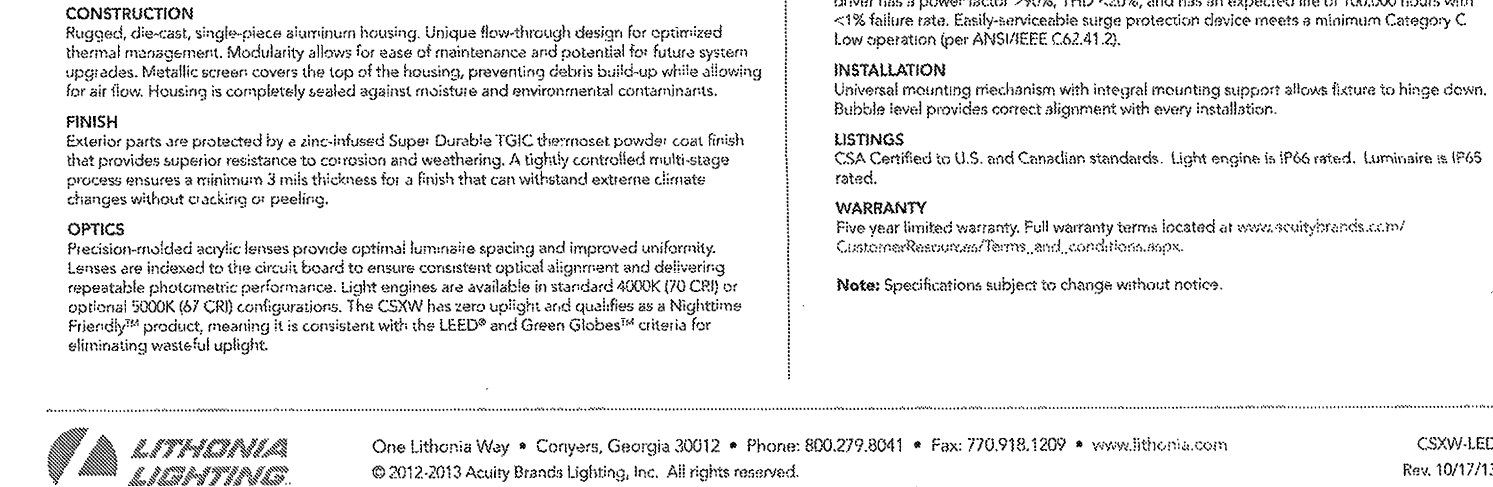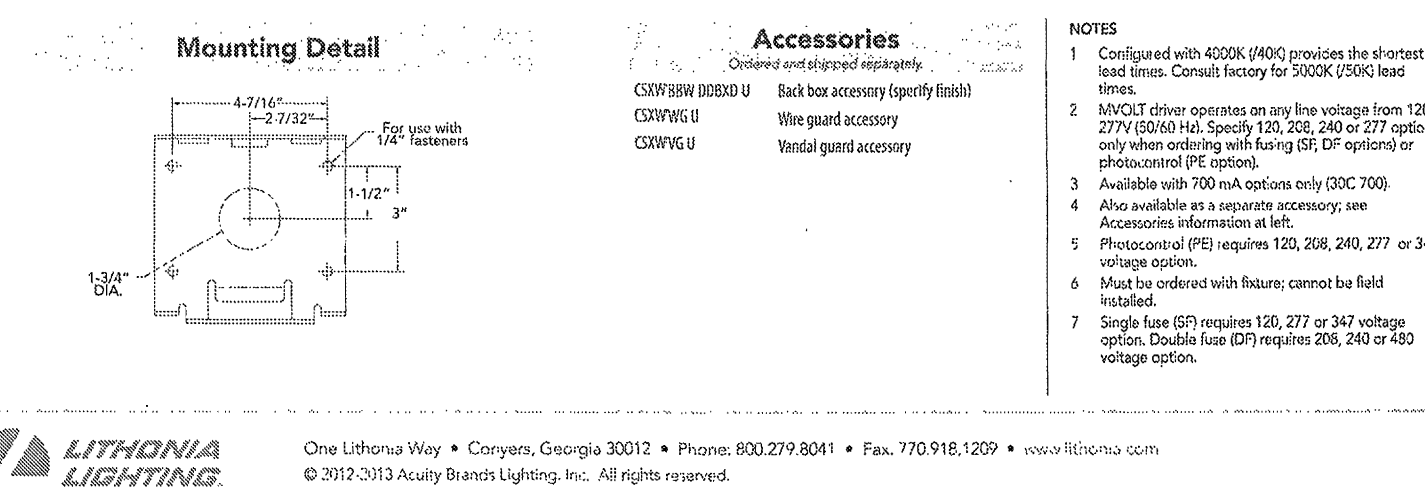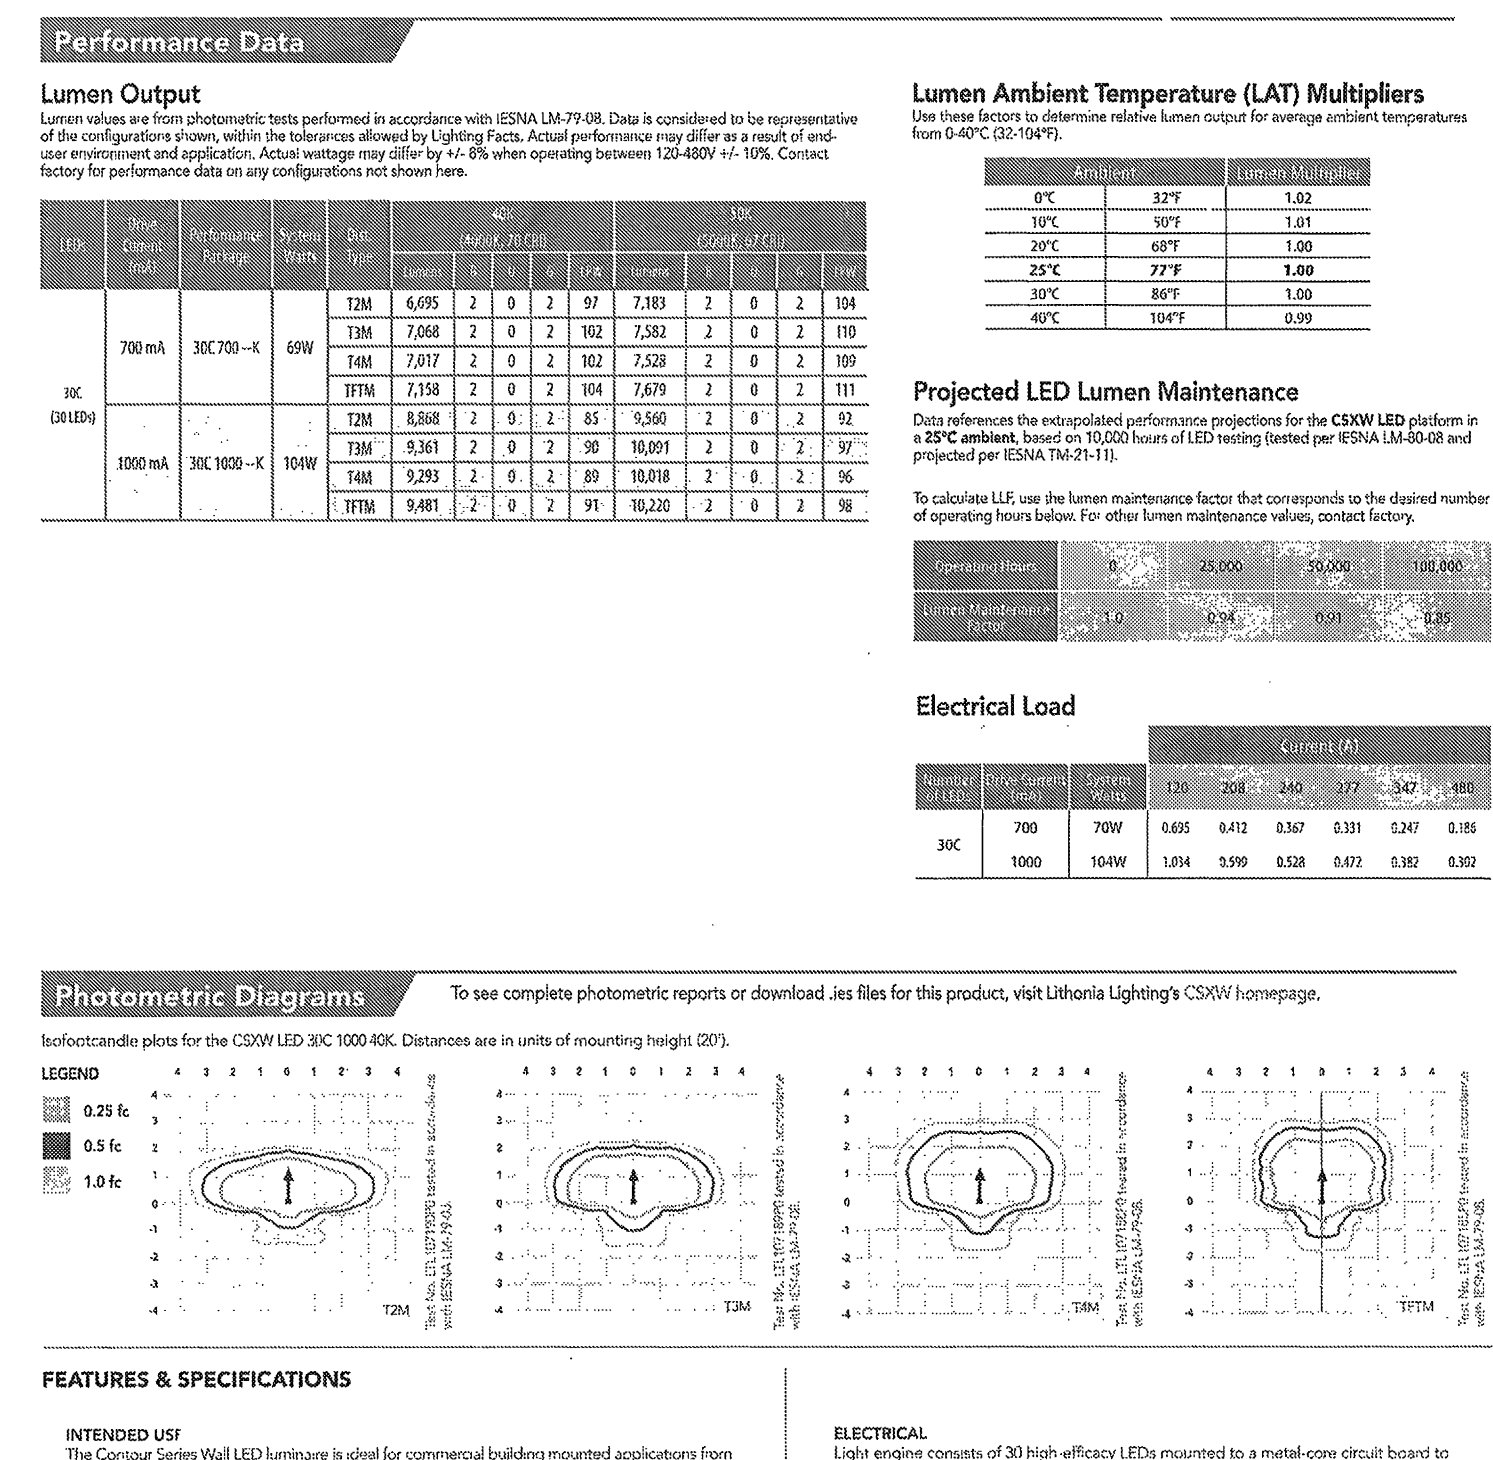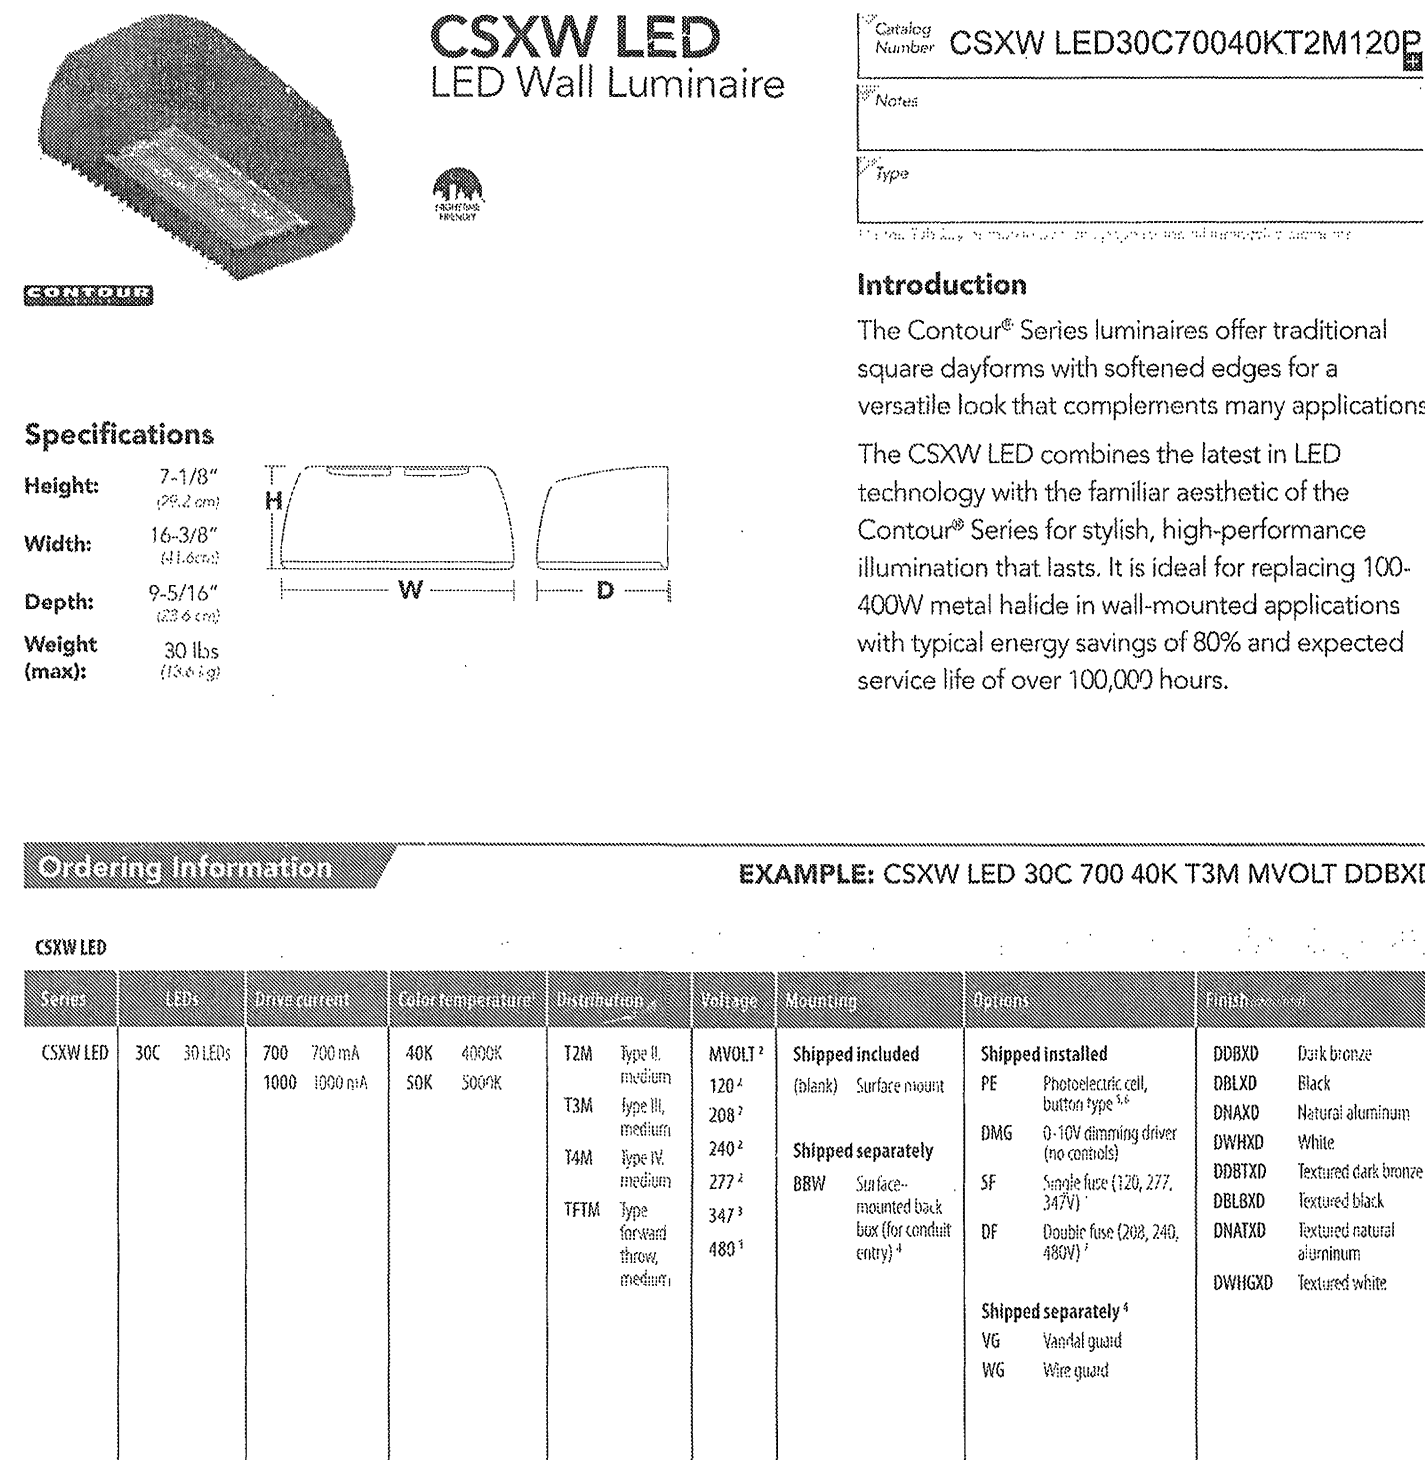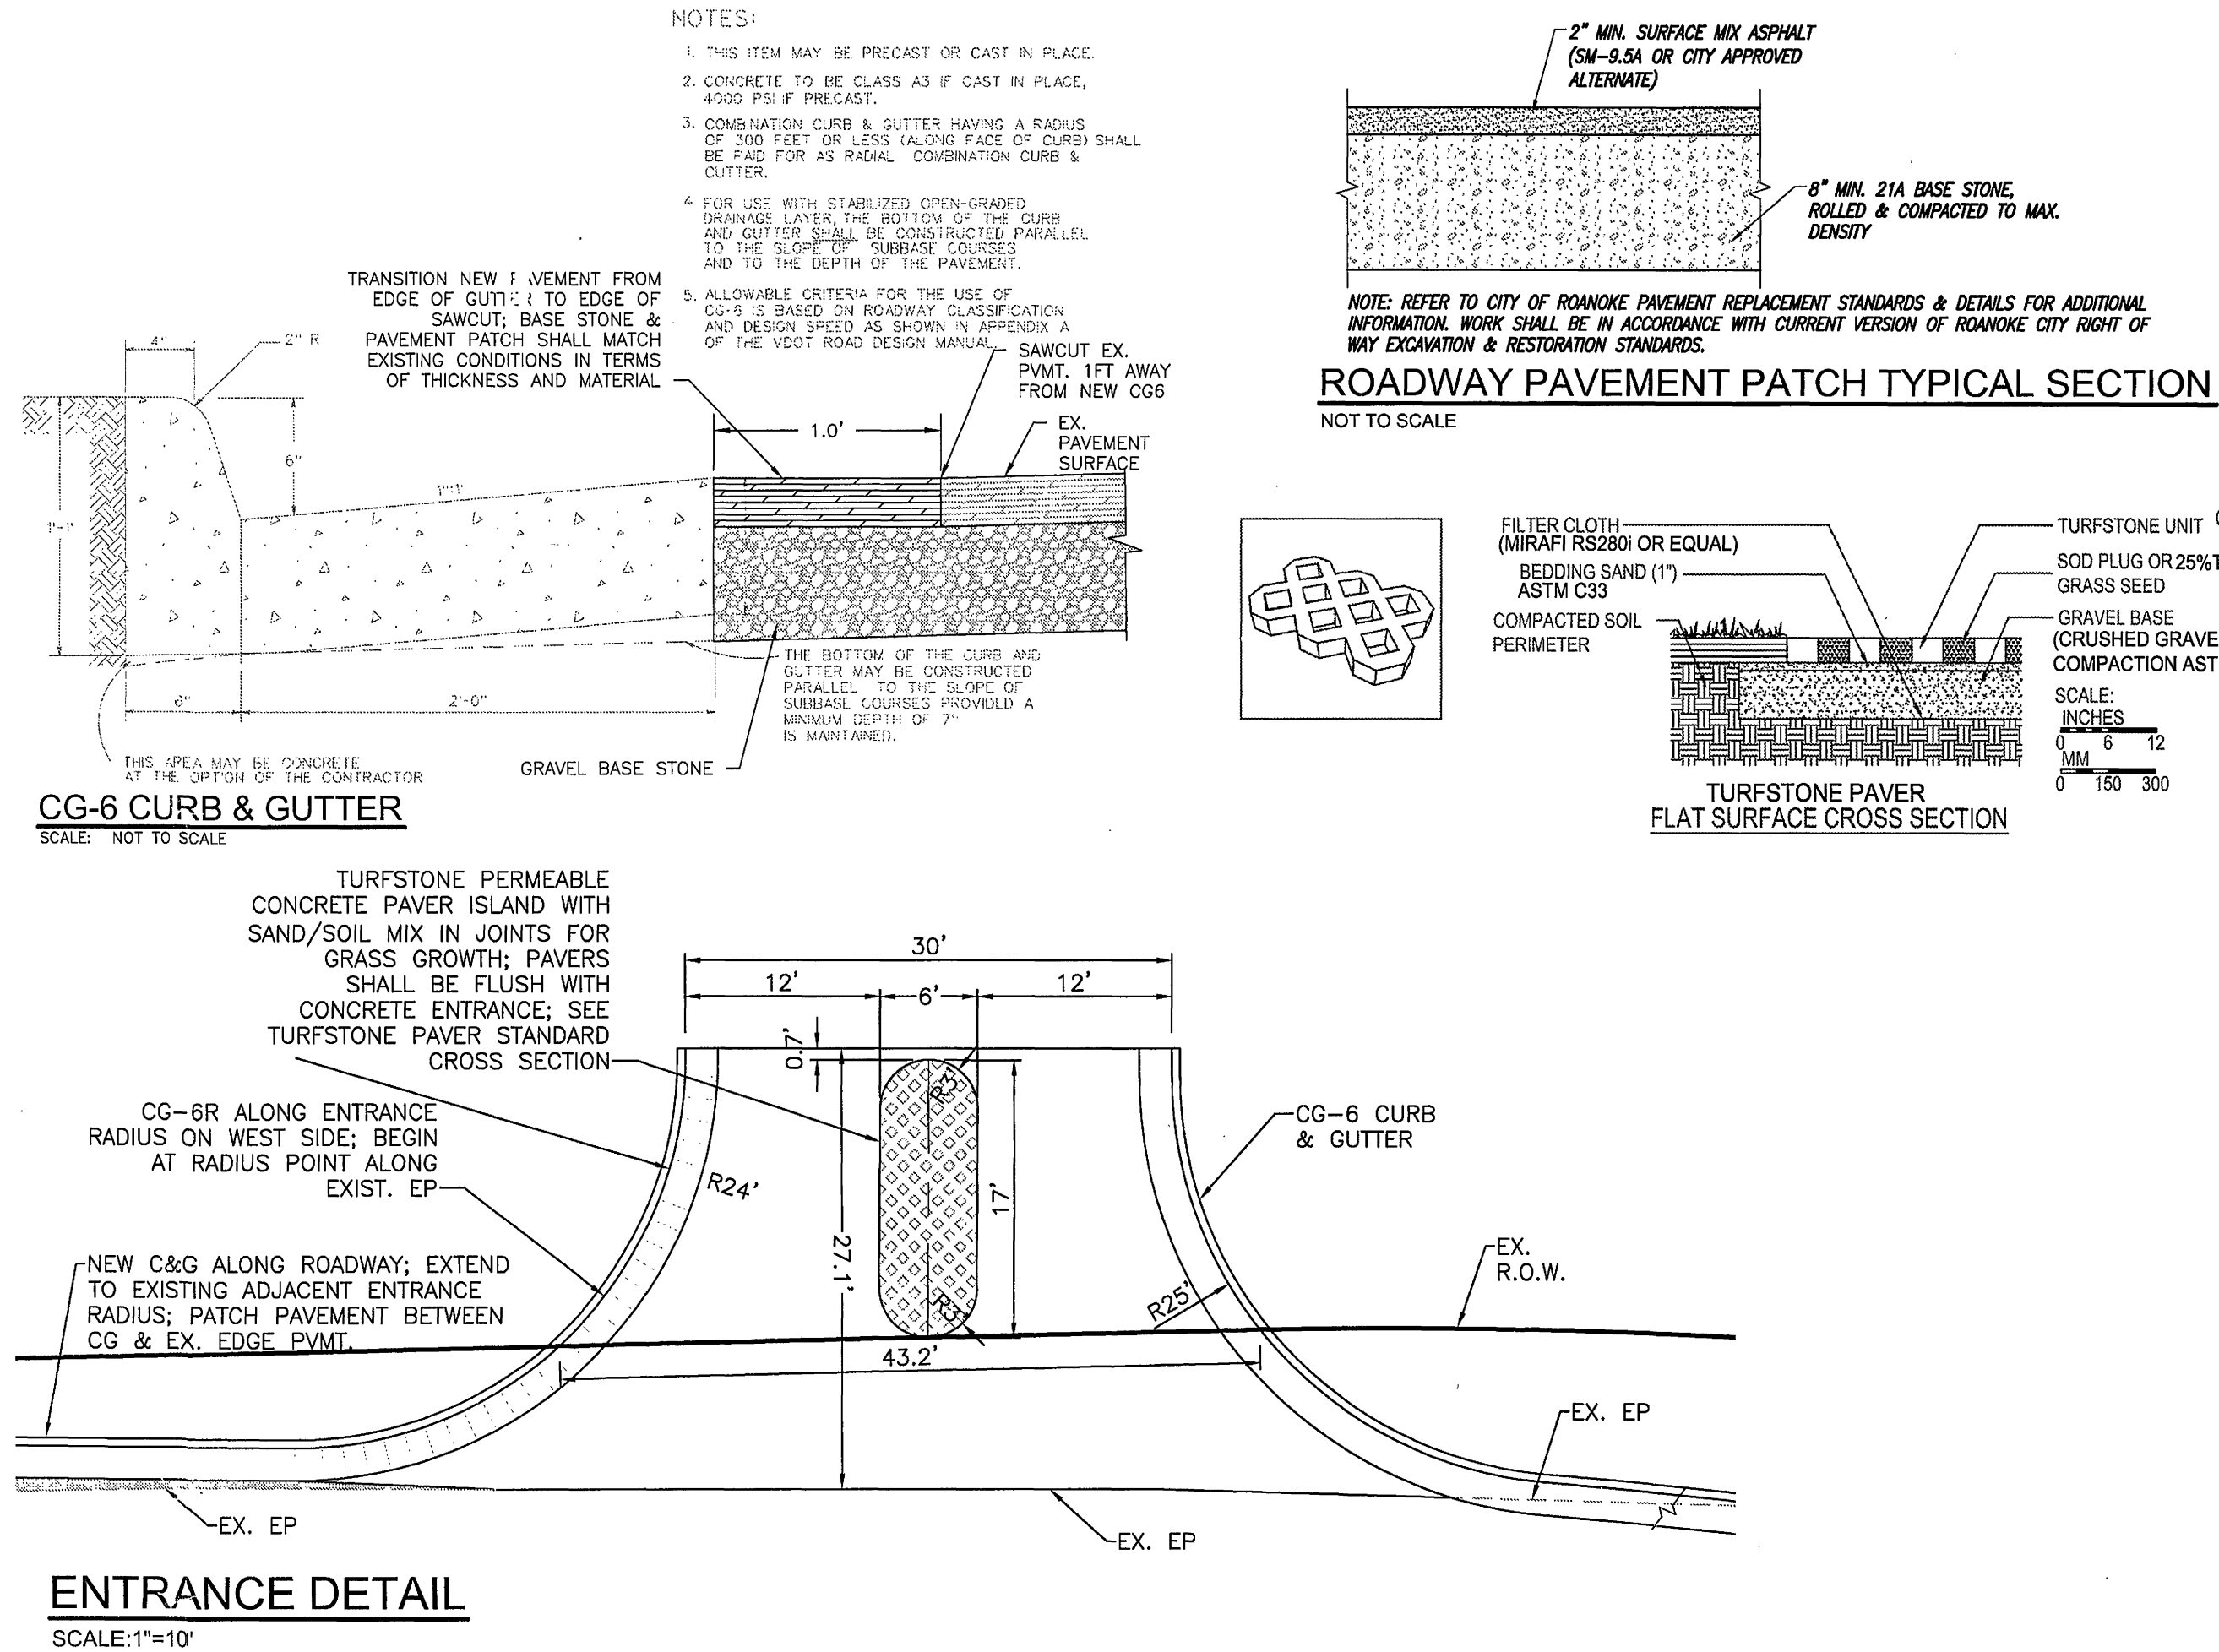

Revisions By	Date
1-CITY CMMTS	10/31/13
2-CITY CMMTS	12/9/13

INTEGRITY ENGINEERING
463 White Oak Drive
Blue Ridge, VA 24064
Ph: (540) 557-3390
Email: integrityengpc@gmail.com

MISC. DETAILS & PROFILES
BAKER AVE. PROPERTY REDEVELOPMENT
TISA LEASING
ROANOKE, VA

Scale: AS SHOWN
Date: 9/3/13
Design By: SCG
CAD By: SCG
Checked By:
Project No.: 13021

Sheet No.

C8

APPROVED
MAR 05 2014