


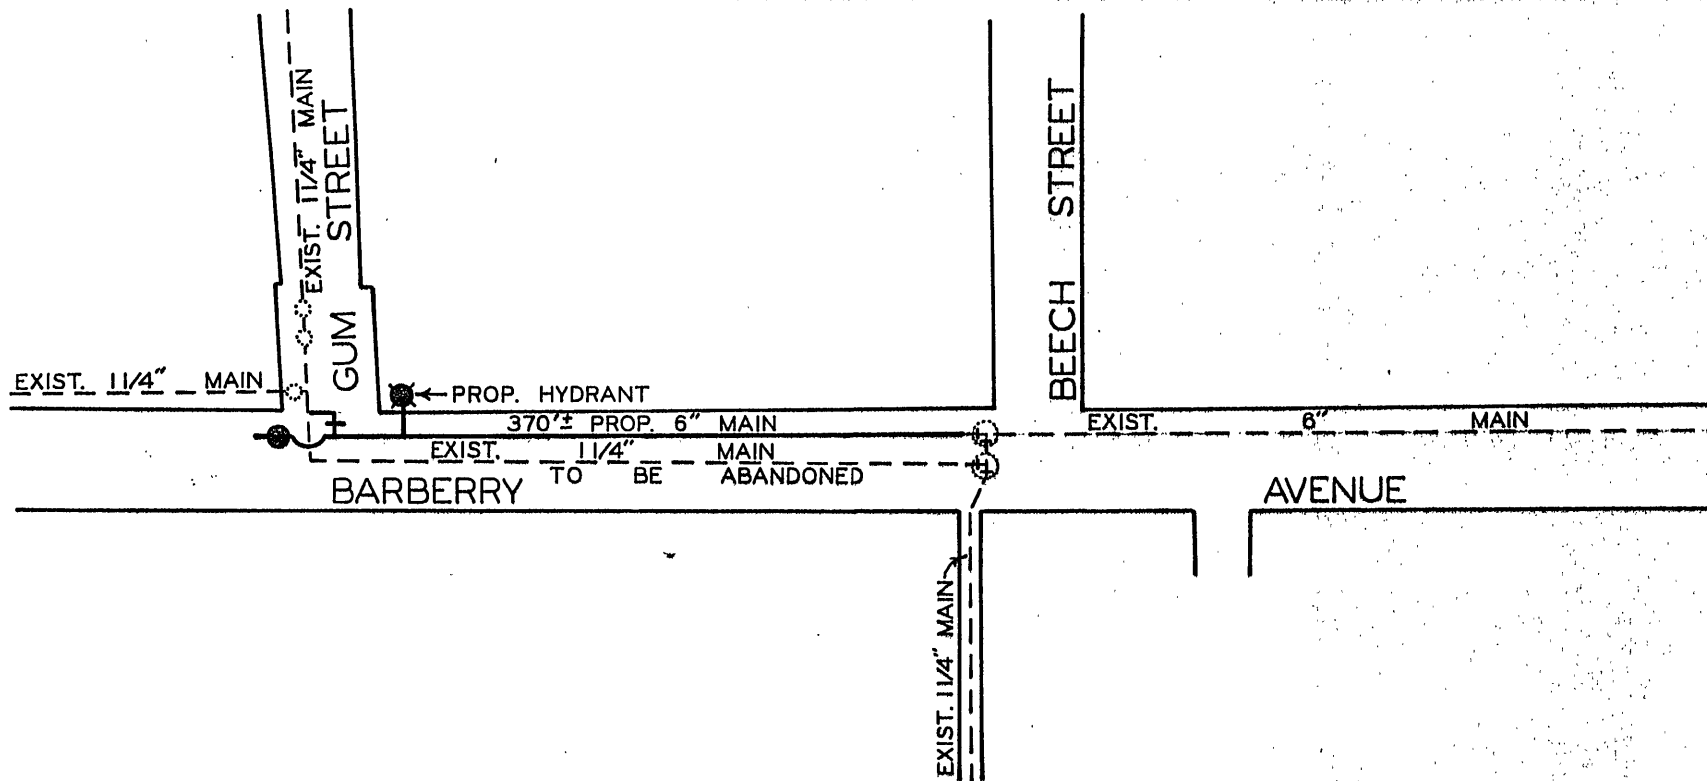

DATE STARTED				
DATE COMP.				
FEET MAIN	SIZE	VALVE	VAULT	BOX
F. H. COMP.				
F. H. STUB ONLY				
SERV. INS. BY:				
MAIN INS. BY:				
NO. 1/4" SERV. INS.				
CITY OR CO.				
DEPT. INSP.				

E. B. Gin
DIRECTOR UTILITIES & OPERATIONS
Charles H. Hatcher
CITY ENGINEER OF ROANOKE, VA.
Richard B. Torgerson
DIRECTOR OF PUBLIC WORKS
Louise M. Mendenhall
AGENT FOR ROANOKE PLANNING COMM.

5/29/75
DATE
5-29-75
DATE
5-29-75
DATE
5-29-75
DATE

WATER DEPARTMENT
CITY OF ROANOKE, VA.
BARBERRY AVENUE N.W.
SCALE - 1" = 100'
DRAWN BY C.A.H. MAY 28, 1975