


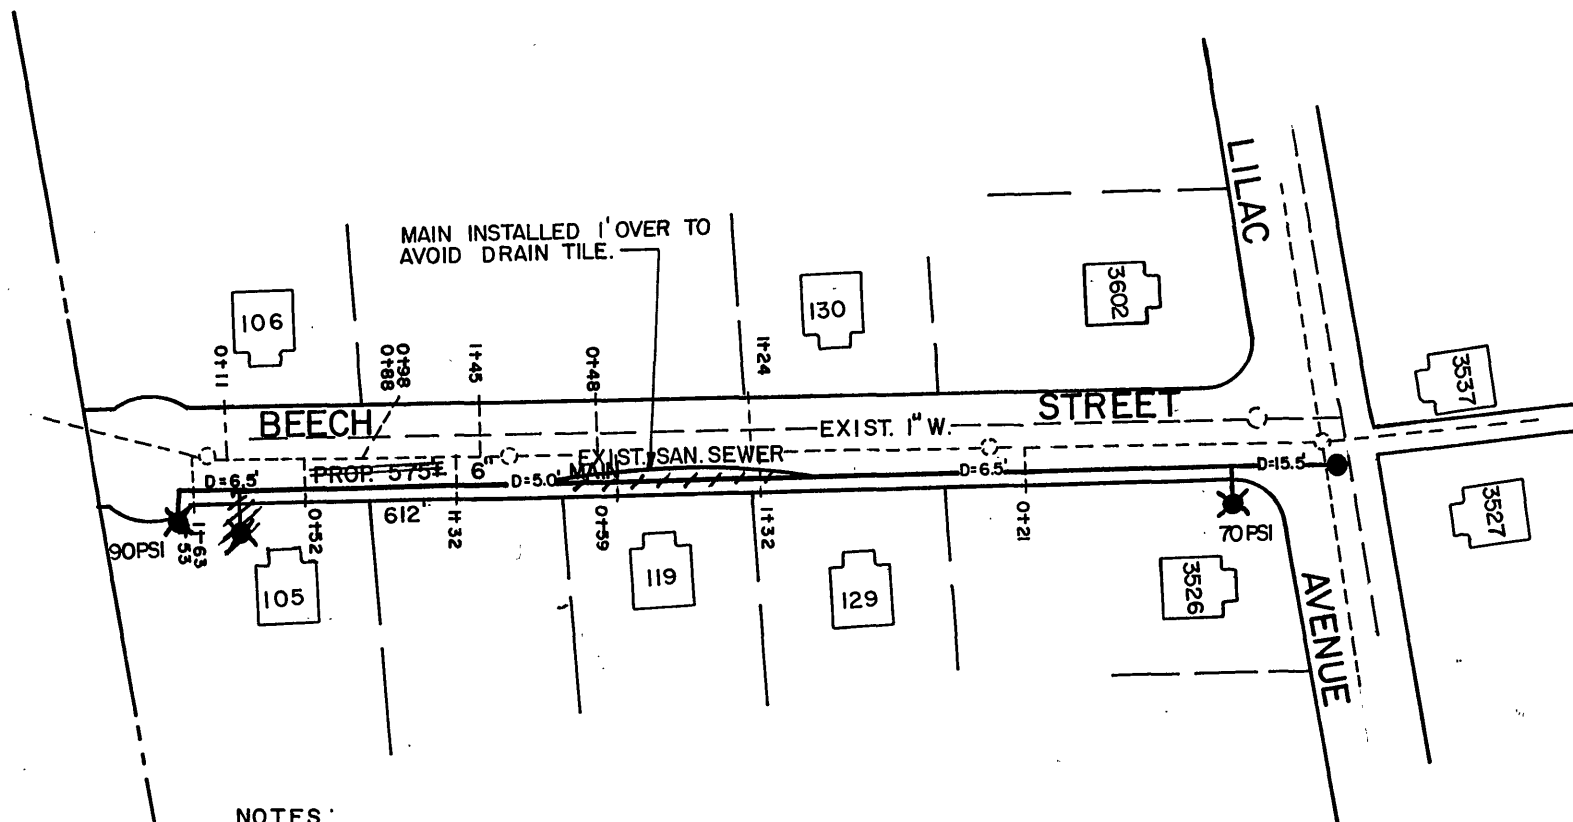

NOTES:

- INSTALL 2 F.H. & ASSEMBLY'S AS SHOWN
- PLUG TEE AT END OF NEW MAIN
- INSTALL 6x6x6 TAPPING SLEEVE & VALVE AS SHOWN
- ABANDON 1" MAIN - 7/24/1992
- ALL EXIST. UTILITIES SHALL BE ASCERTAINED IN THE FIELD PRIOR TO CONSTRUCTION

DATE STARTED 6-26-92				
DATE COMP. 7-6-92				
FEET MAIN	SIZE	VALVE	VAULT	BOX
612	6"	1	1	#2
F. H. COMP. 2				
F. H. STUB ONLY				
SERV. INS. BY:				
MAIN INS. BY: C.O. DAME				
NO. 3/4" SERV. INS.				
CITY OR CO. CITY				
DEPT. INSP. U.L.S.				

WATER DEPARTMENT	
ROANOKE VIRGINIA	
BEECH STREET & LILAC AVENUE, N.W.	
SCALE: 1" = 100'	DATE: 5/4/92
DIST. MAP: 263	DIRECTOR UTILITY OPERATIONS DATE
MANAGER UTILITY LINE SERVICES PLAN NO. 92-07	
DIRECTOR OF PUBLIC WORKS DATE	

John H. Palmer
MANAGER UTILITY LINE SERVICES

for M. Craig Russ 5/7/92
N/A