


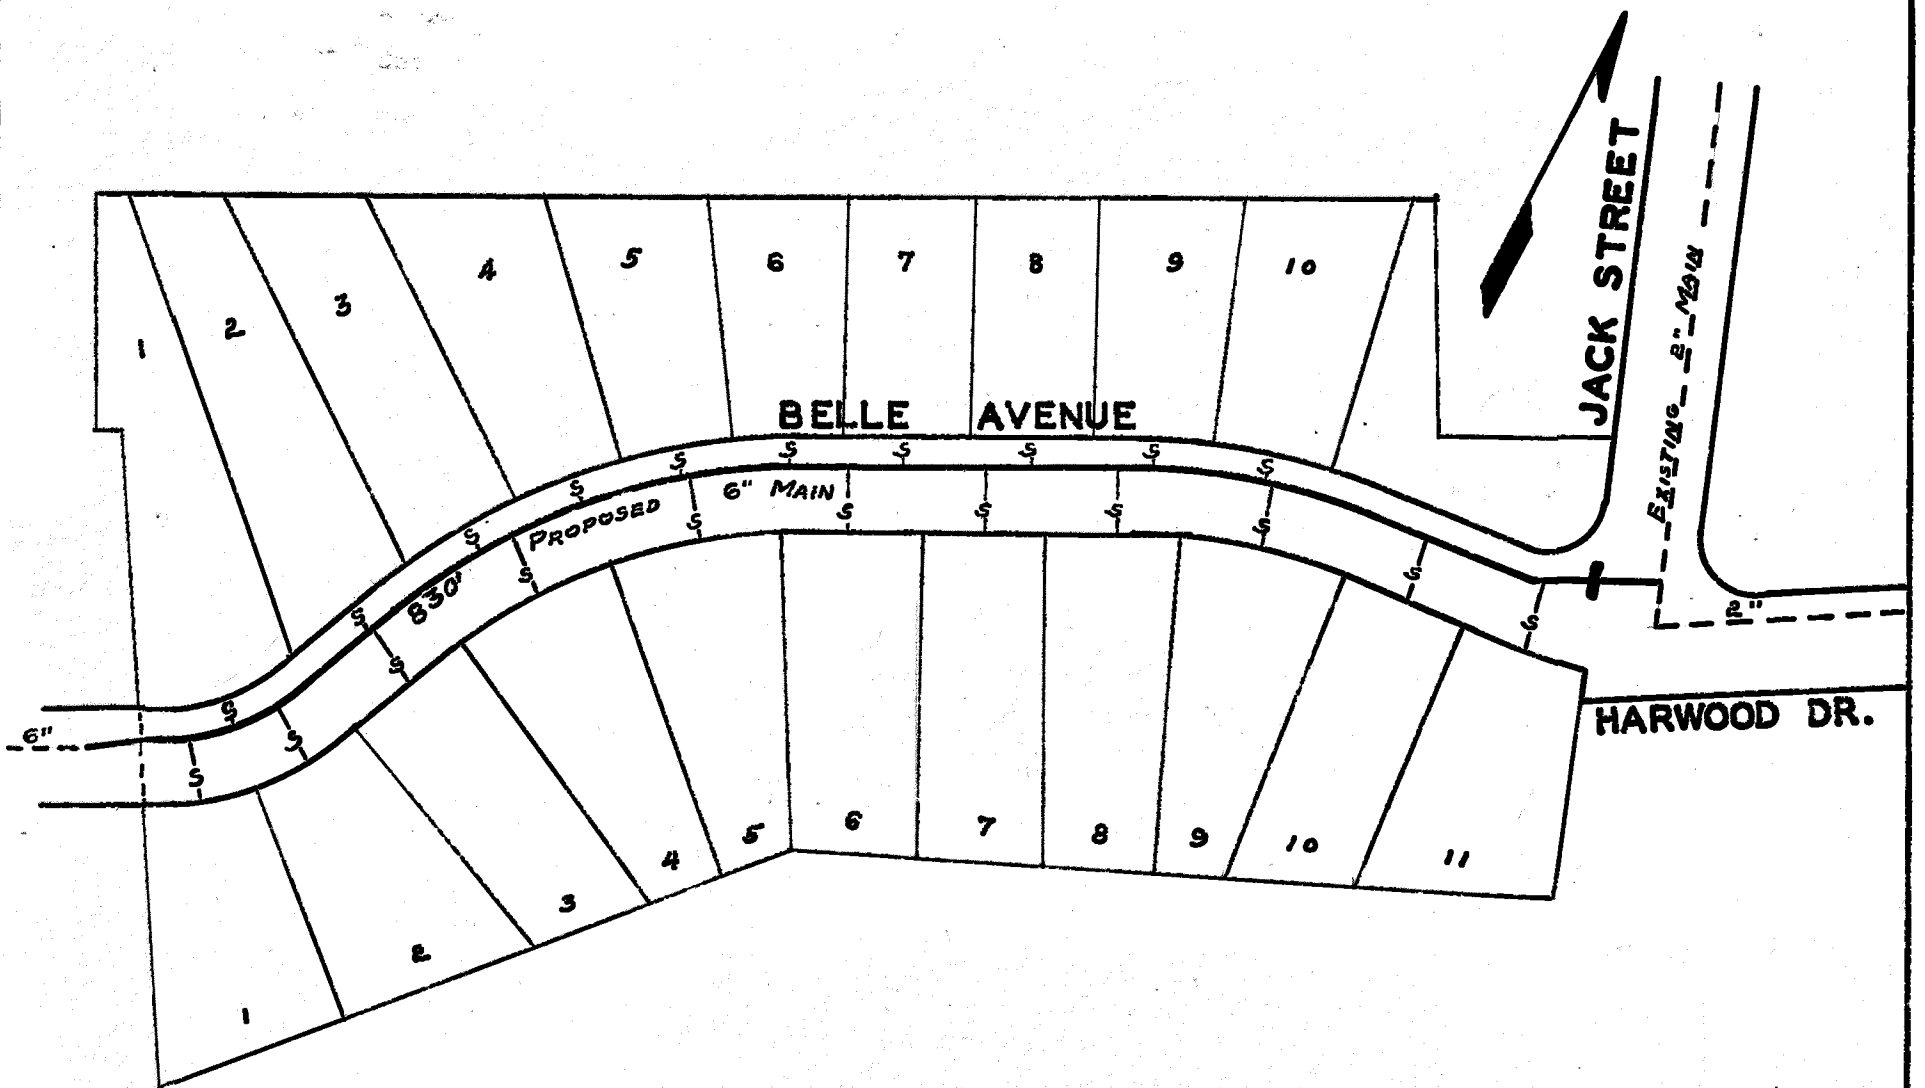

R.E. Lillan
MGR. ROANOKE WATER DEPT.

Werner K. S. S. S. S.
AGENT FOR ROANOKE PLANNING COMM.

3-8-63
DATE

3-13-63
DATE

CITY ENGINEER OF ROANOKE VA.
H. Clites Boyles
DIRECTOR OF PUBLIC WORKS

DATE
3-8-63
DATE

DATE STARTED APR 15 1963				
DATE COMP. MAY 3 1963				
FEET MAIN	SIZE	VALVE	VAULT	BOX
830'	6"			
10'	2"			
F. H. COMP.				
F. H. STUB ONLY				
SERV. INS. BY: J.P. TURNER BROS.				
MAINS INS. BY: J.P. TURNER BROS.				
NO. 3/4" SERV. INS. 21				
CITY OR CO. COUNTY				
DEPT. INSP. L. E. T.				

WATER DEPARTMENT
CITY OF ROANOKE, VA.
MECCA GARDENS
SECTION NO. 2
SCALE- 1"=100'
DRAWN BY E.L.A. FEBRUARY, 28, 1963