



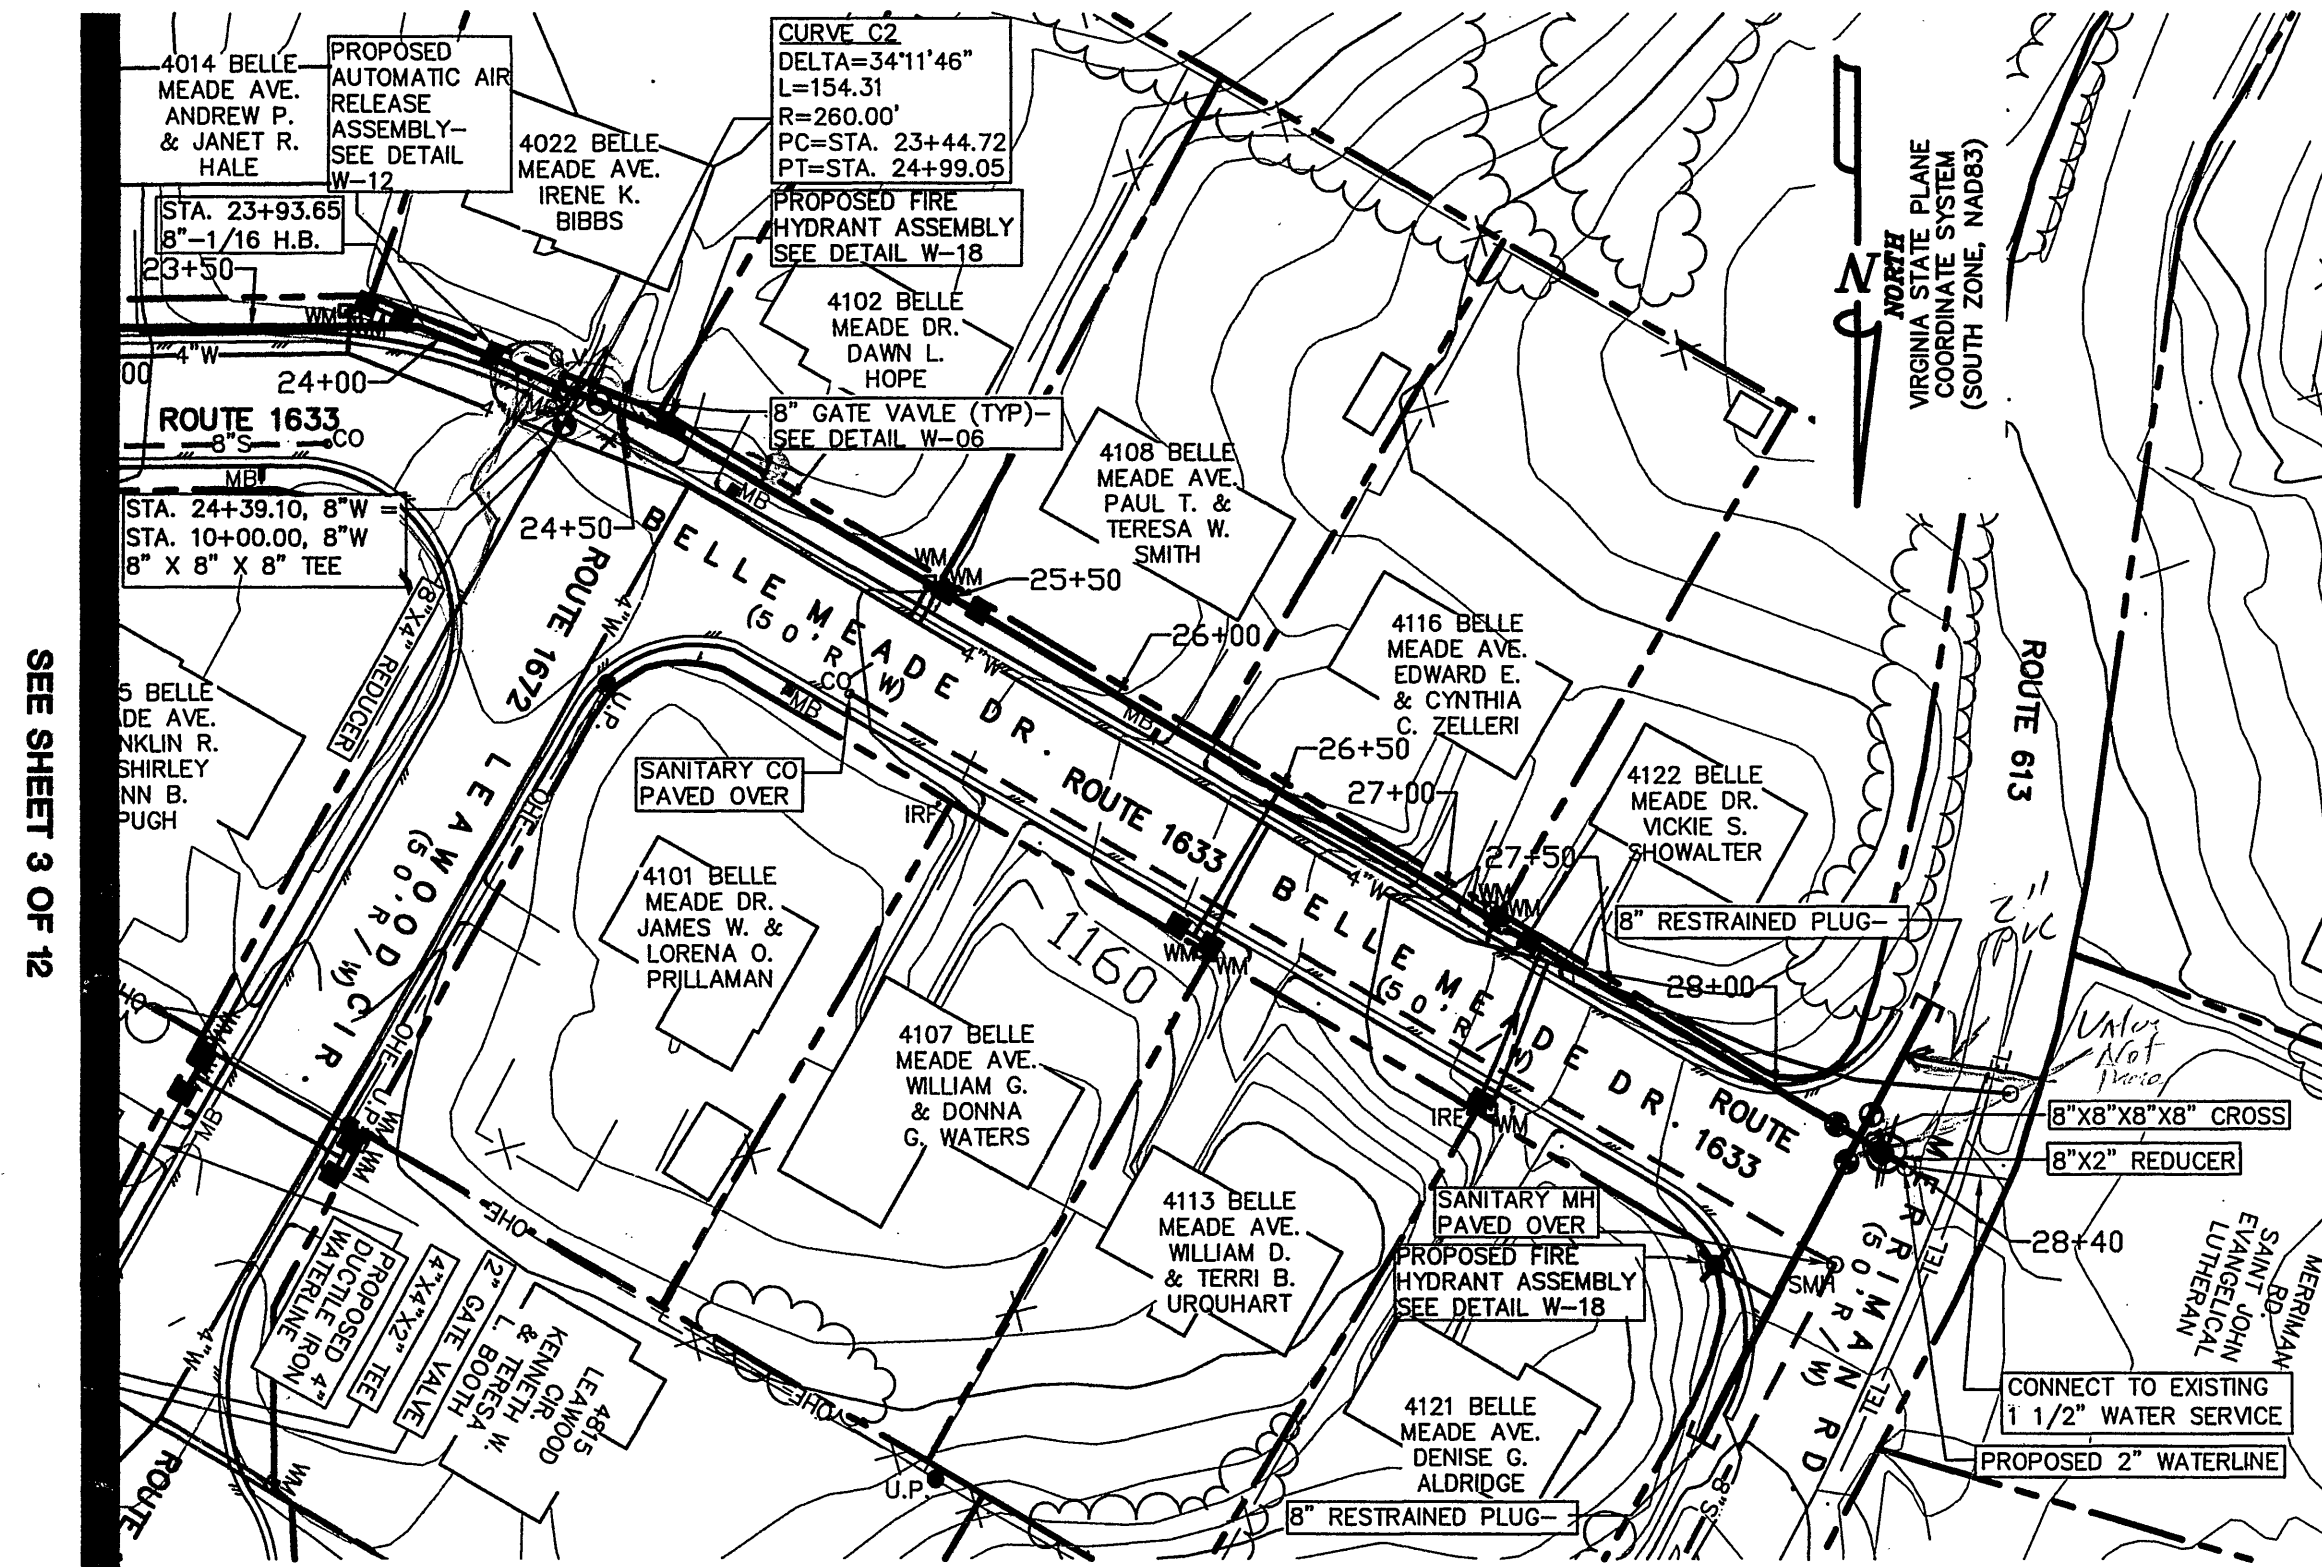


BELLE MEADE DR. SEC. B PLAN
SCALE: 1"=50'


SEE SHEETS 3 AND 4 OF 12

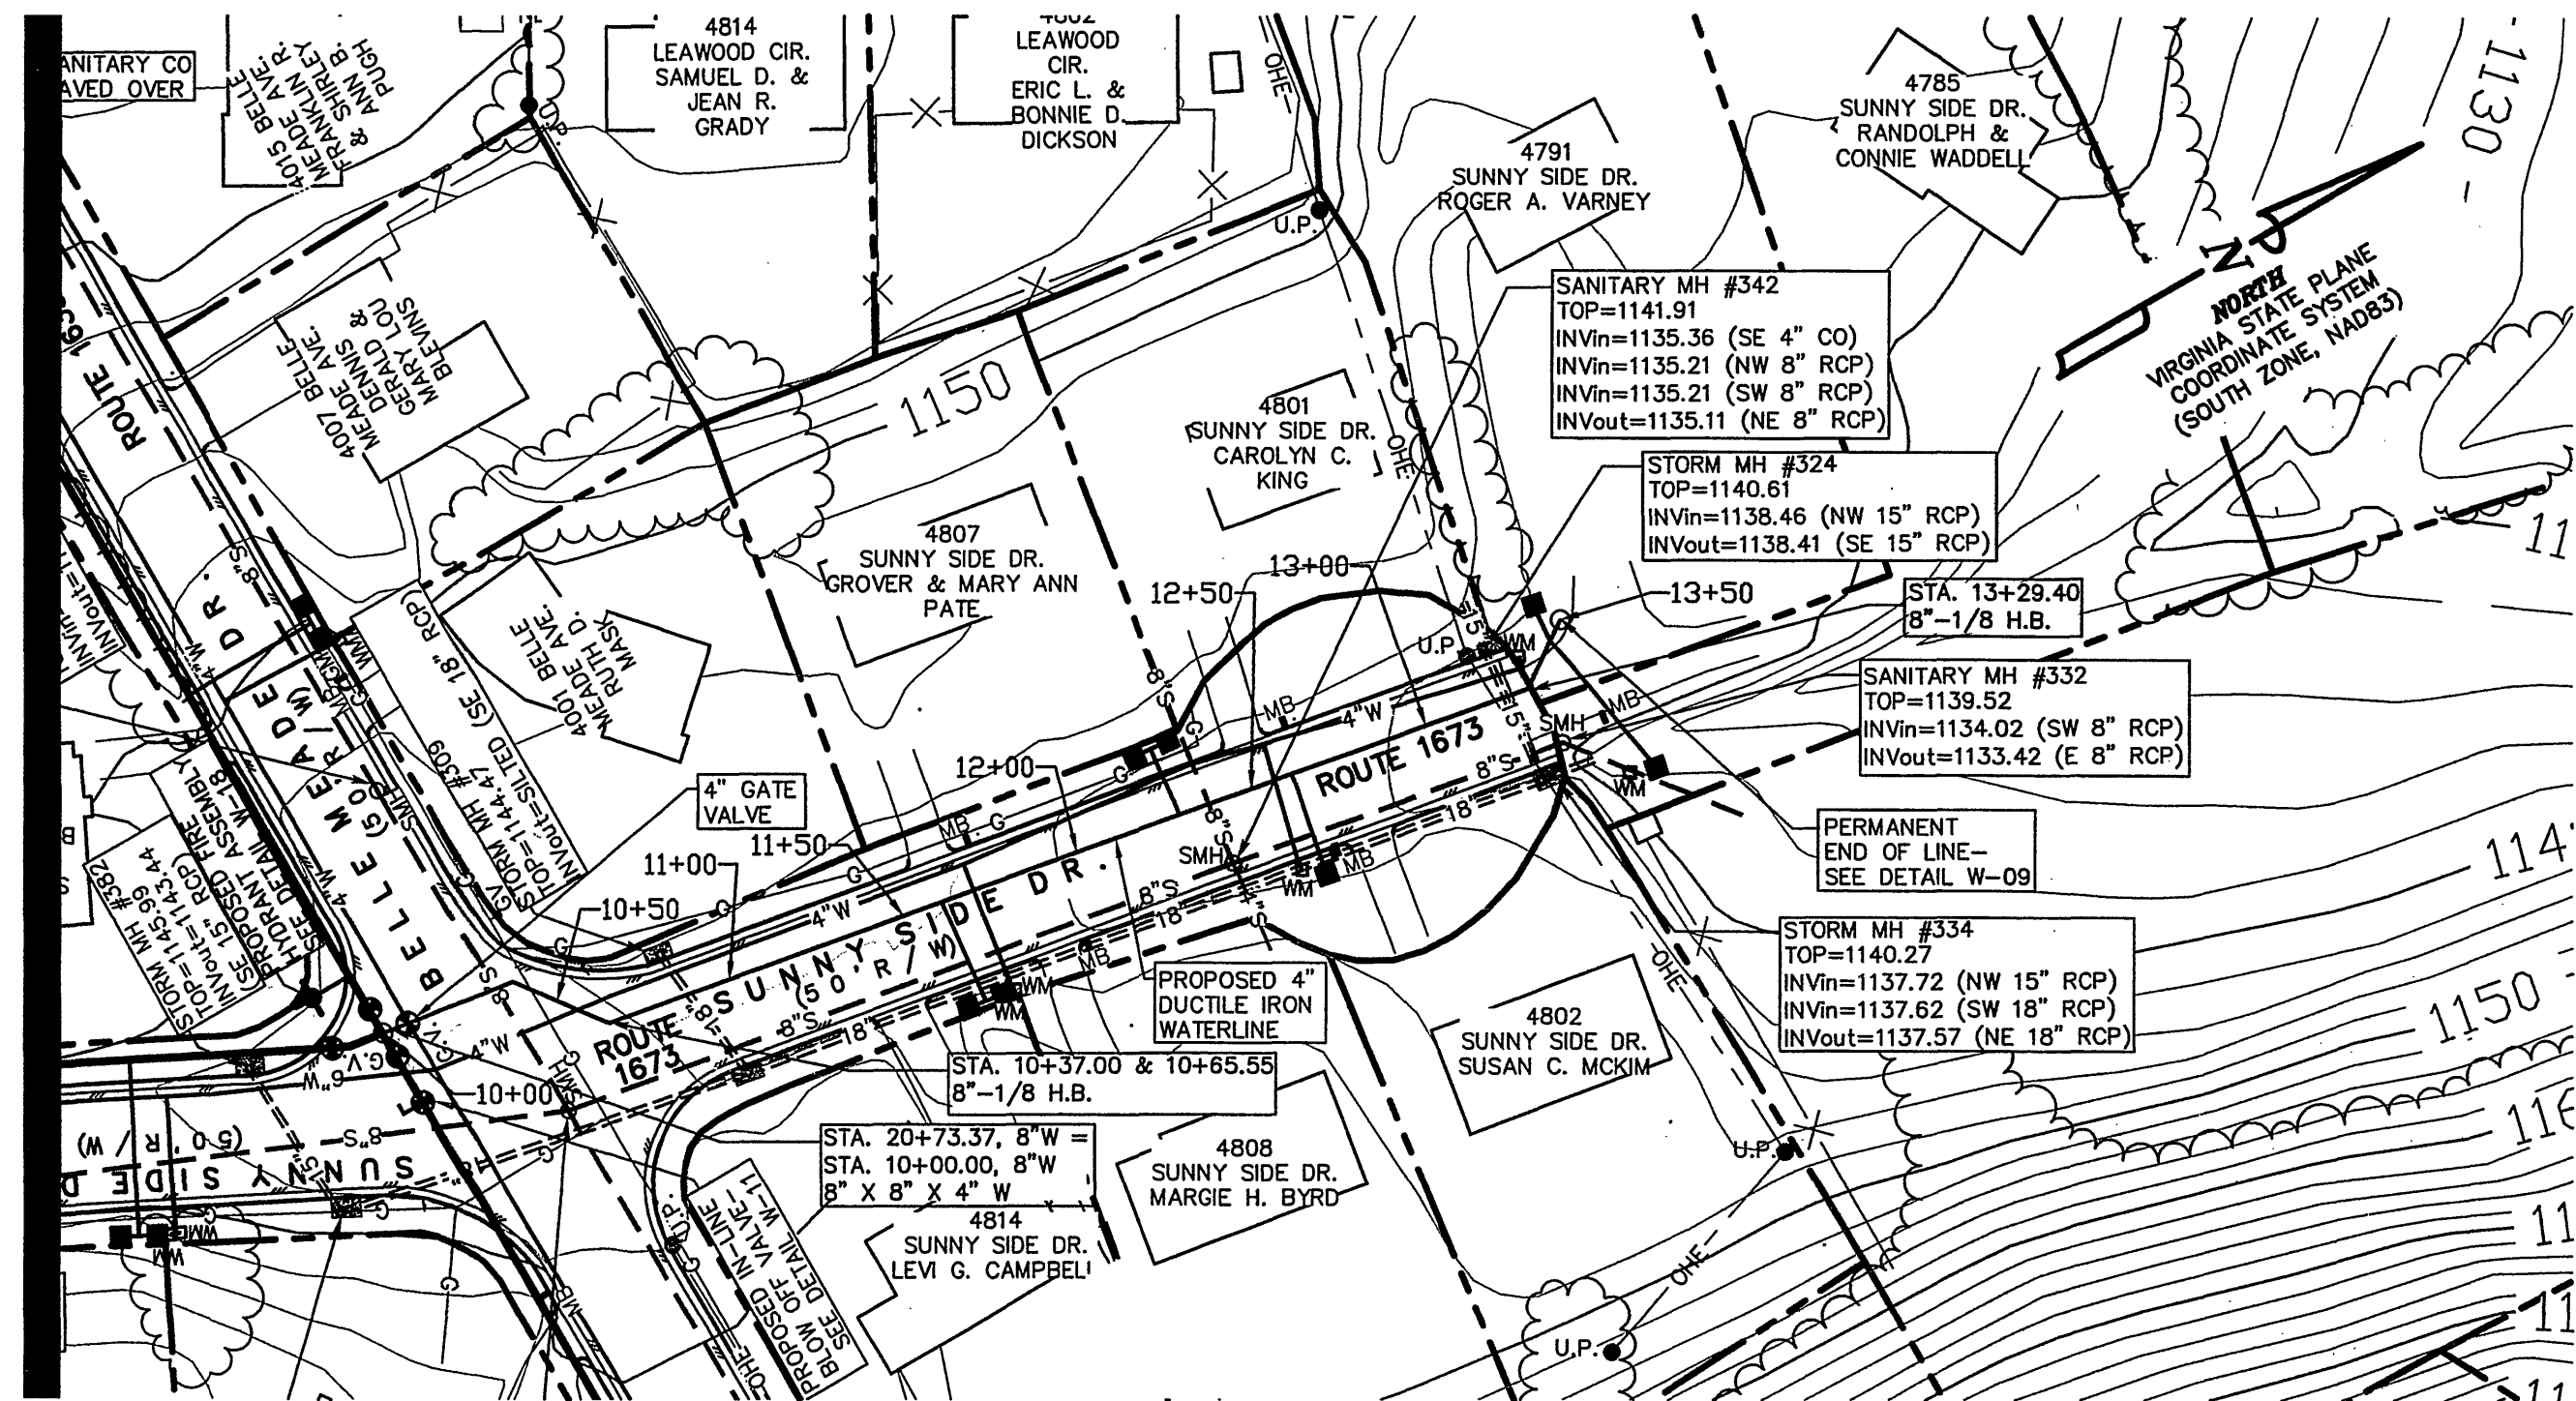


SUNNY SIDE DR. SEC. B PLAN
SCALE: 1"=50'

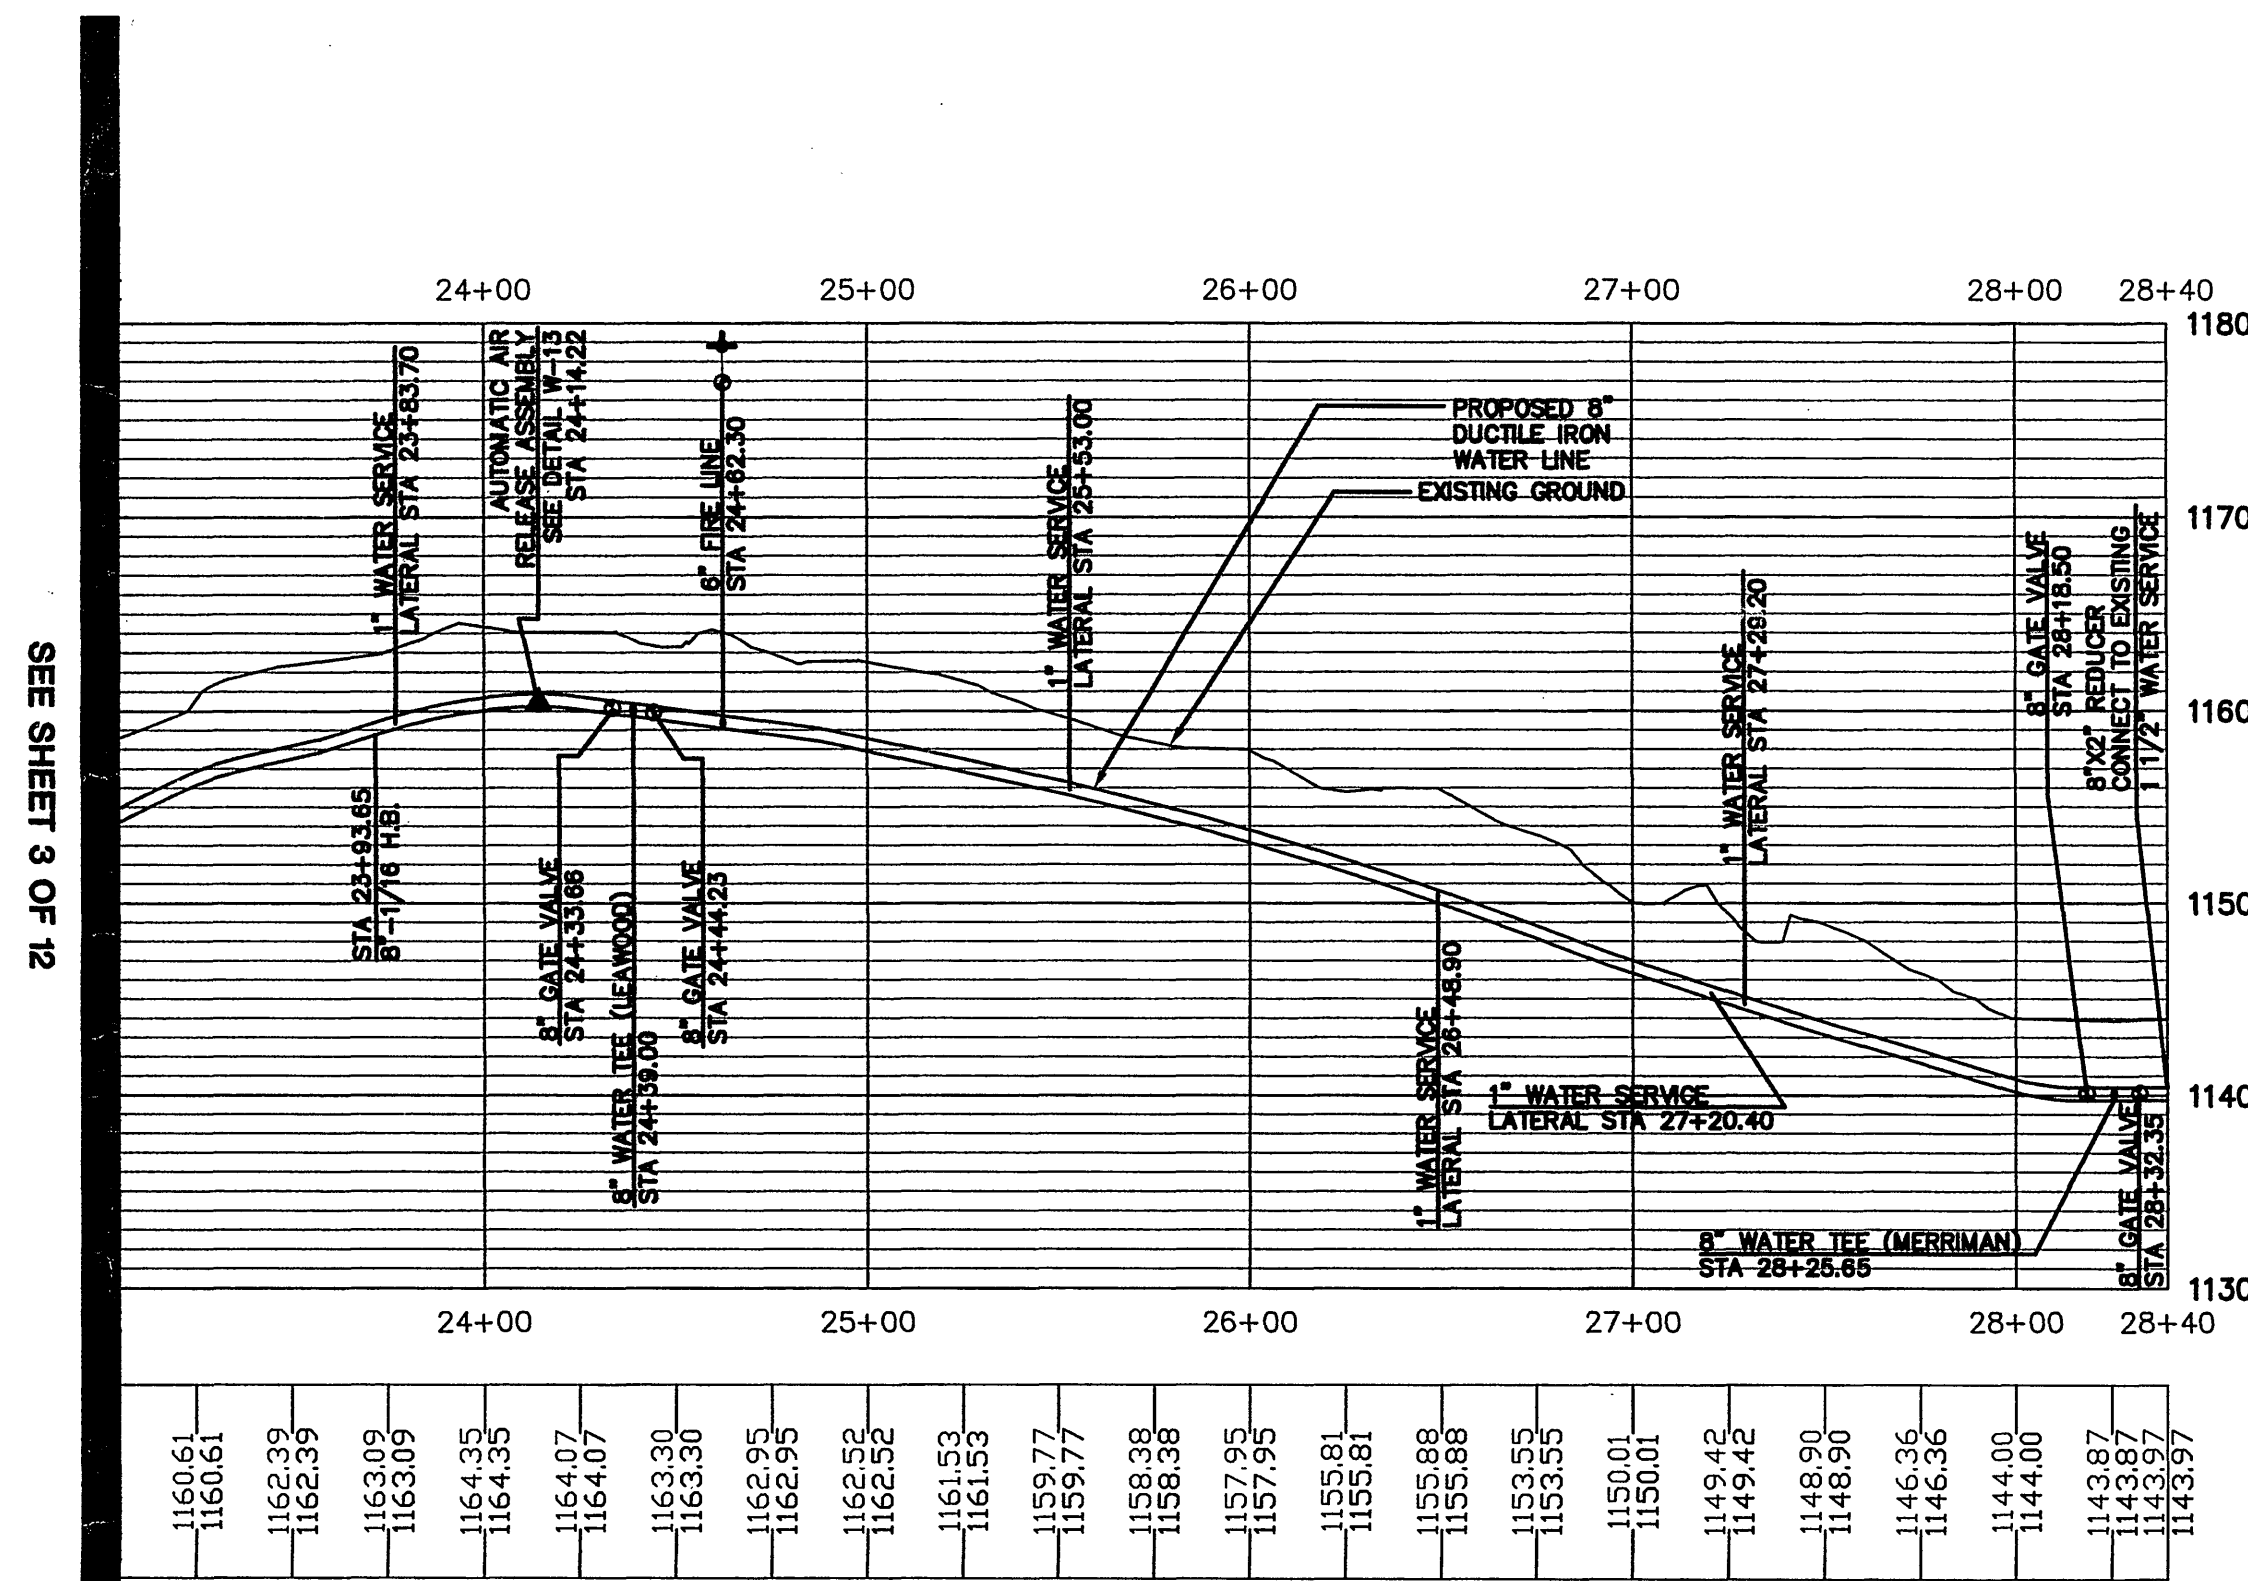

BELLE MEADE DR. SEC. B PROFILE
SCALE: 1"=50'H, 1"=10'V

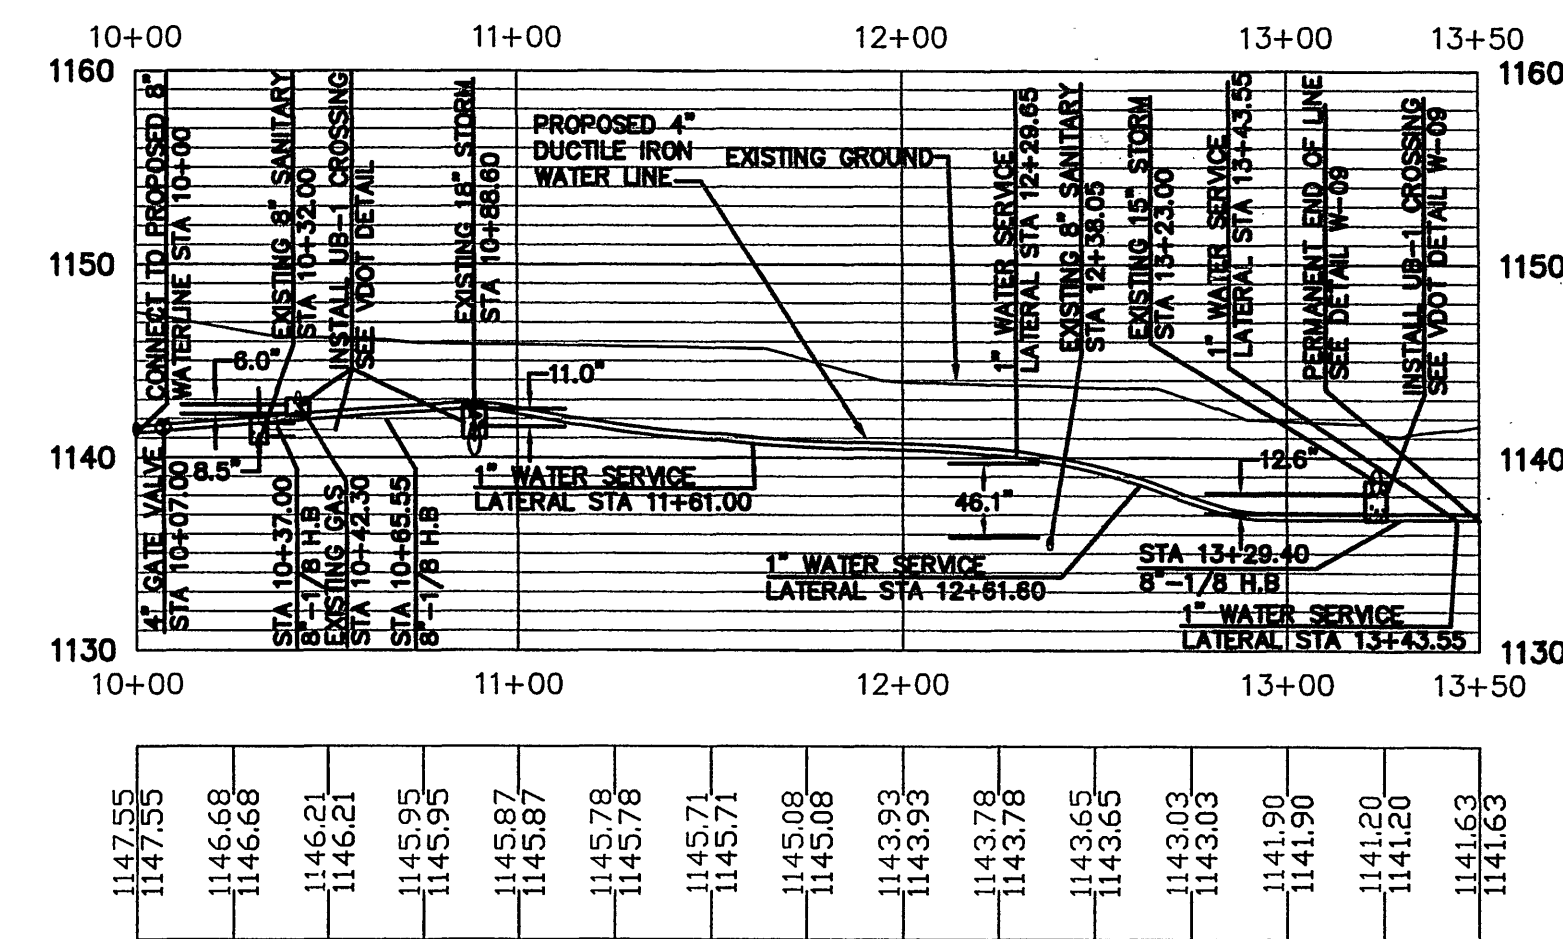

SUNNY SIDE DR. SEC. B PROFILE
SCALE: 1"=50'H, 1"=10'V

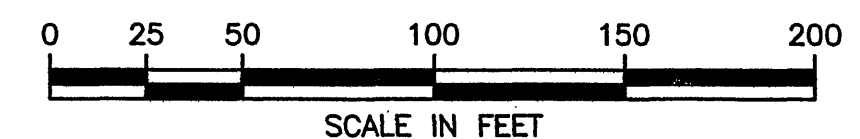

GAY AND NEEL, INC.
CIVIL ENGINEERING
LAND PLANNING
SURVEYING

328 Mountain Avenue S.W.
Roanoke, Virginia 24016
Phone: (540) 345-1110 Fax: (540) 345-5560
Email: info@gayandneel.com

**Belle Meade Drive (B)
& Sunny Side Drive (B)**

**Belle Meade Area
Waterline Replacements**
Roanoke County, Virginia

COMMONWEALTH OF VIRGINIA
Richard C. Murphy
Lic. No. 041898
05/28/09
PROFESSIONAL ENGINEER

REVISED:
02/11/08
05/29/09

DESIGNED/CALC.: MPT
CHECKED: RCH
DRAWN: MPT
SCALE: 1"=50'
DATE: 01/14/08

JOB NO. 1882.0
SHEET 5 OF 12