


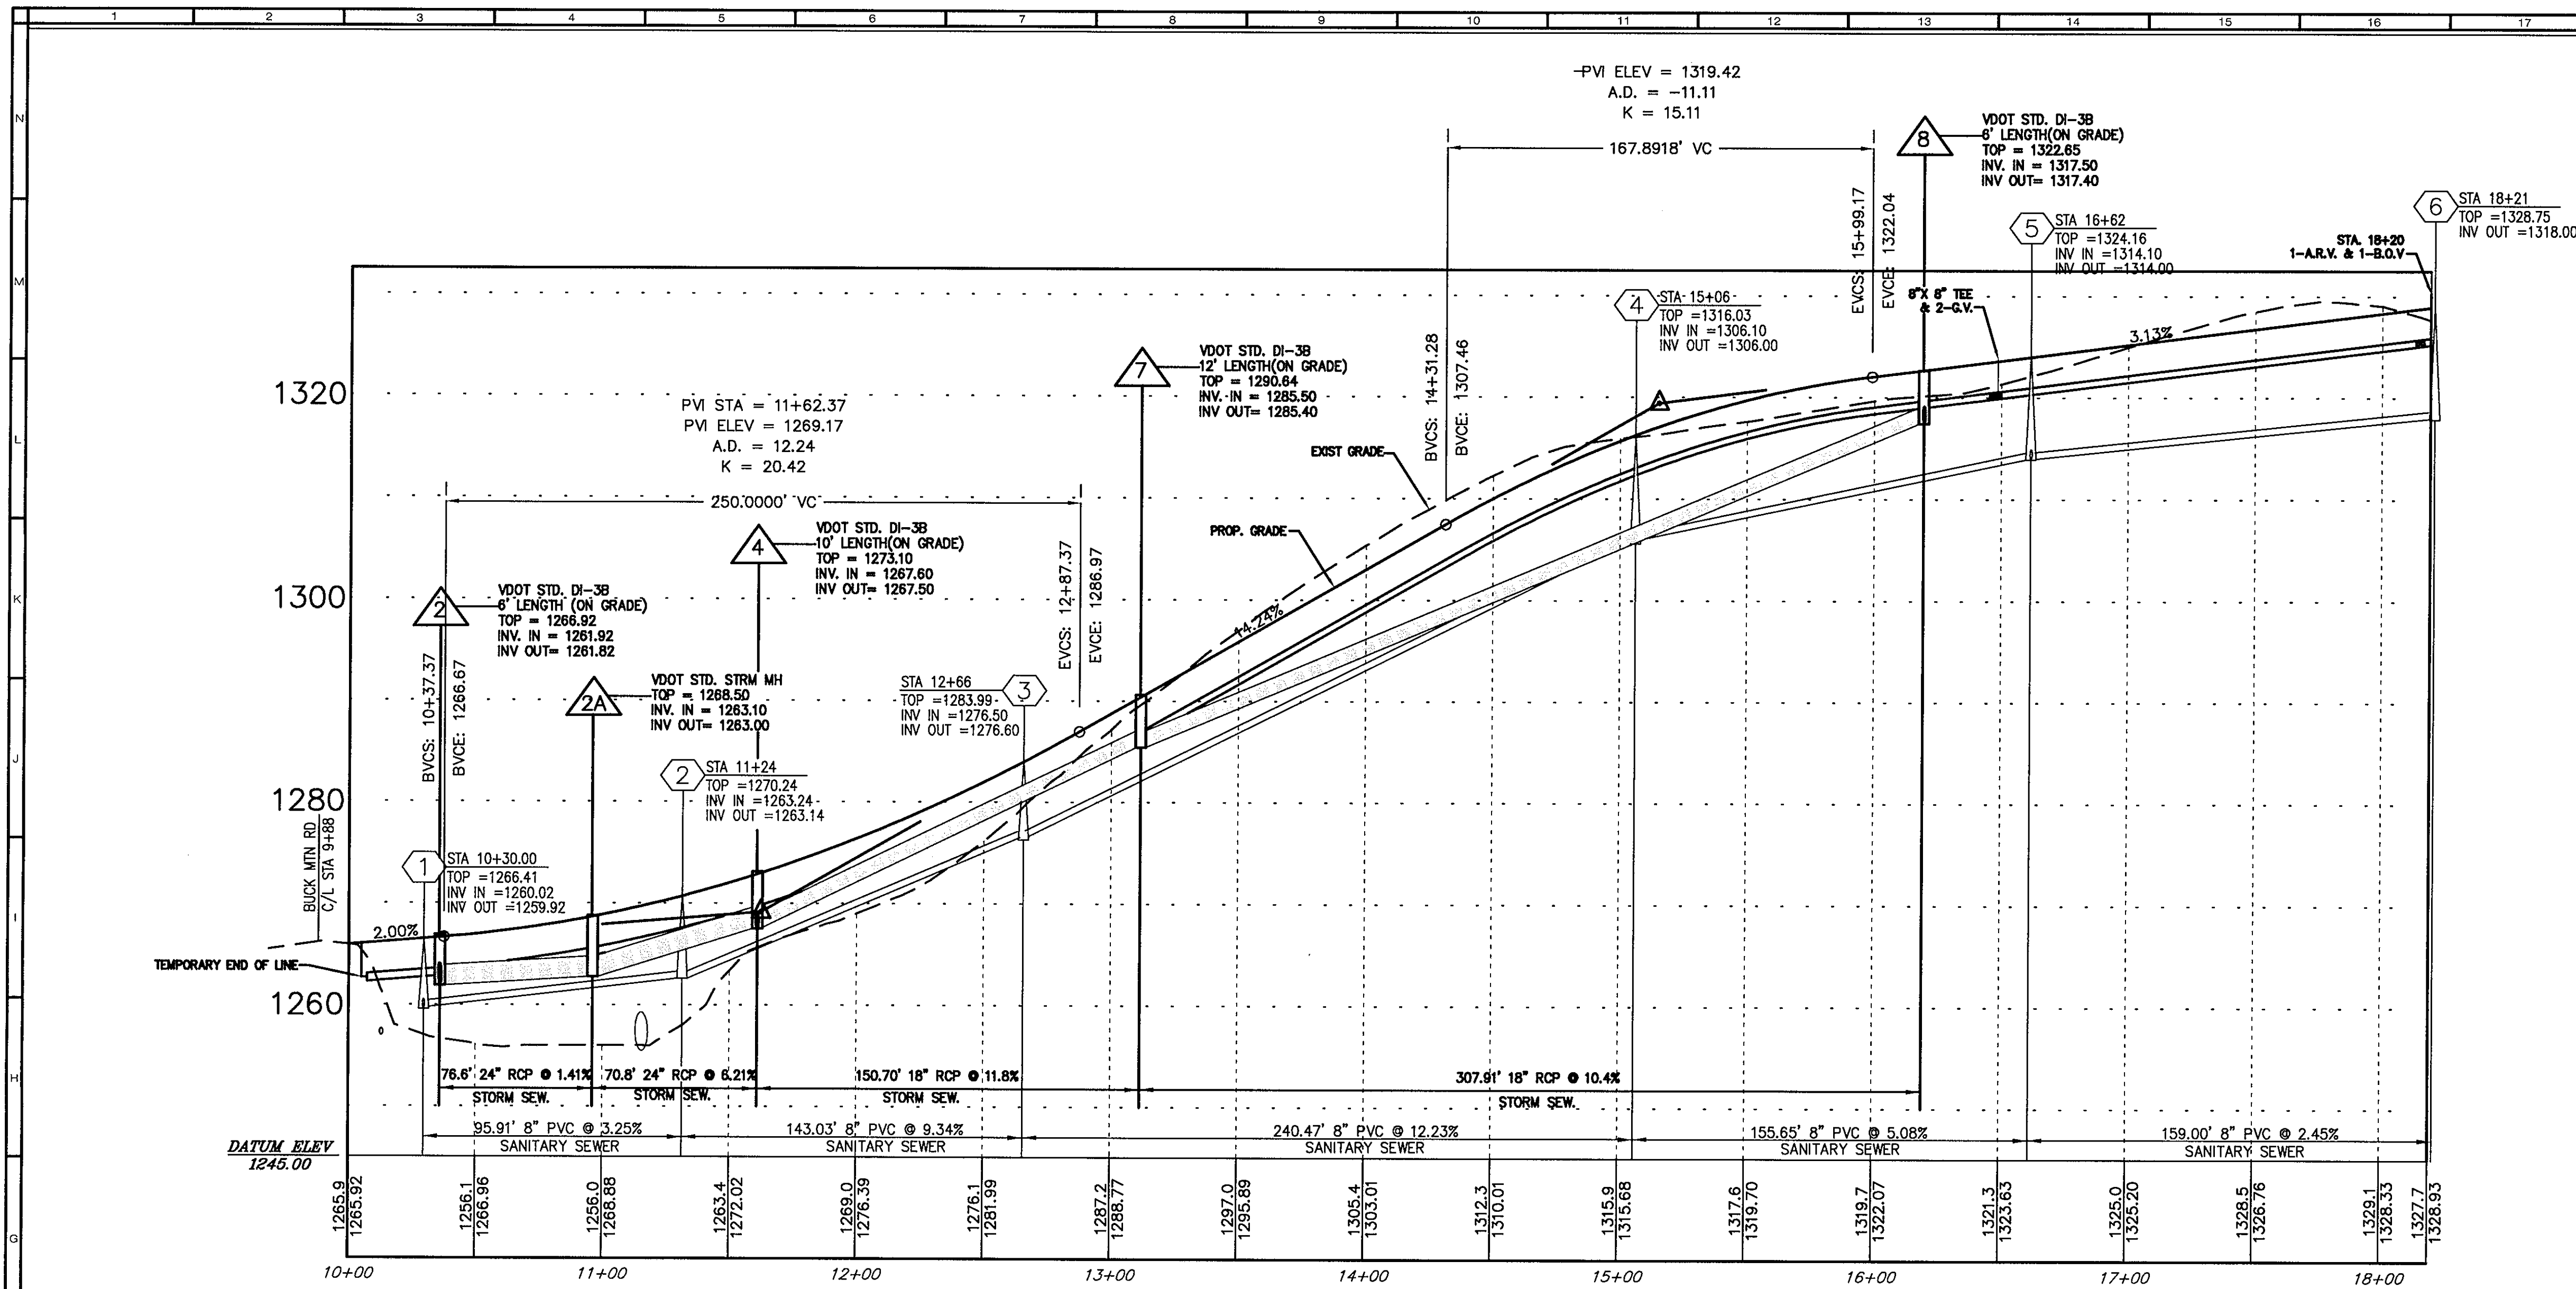


ROAD "A" PROFILE
SCALE: VERTICAL 1" = 10'—HORIZONTAL 1" = 40'


SANITARY SEWER MANHOLE
AND MIN. F.F. ELEVATIONS

LINE	BEARING/DISTANCE	LOT	ELEV OF S.S. MAIN	MIN. F.F. ELEVATION
"EX" to "1"	S57°04'25"E 61.25'	1	1278.1	1281.1
"1" to "2"	S131°0'39"E 103.02'	2	1296.2	1299.2
"2" to "3"	S57°46'30"E 135.69'	3	1308.0	1311.0
"3" to "4"	S58°39'10"E 240.47'	4	1315.0	1318.0
"4" to "5"	S58°07'06"E 155.65'	5	1316.2	1319.2
"5" to "6"	S57°41'41"E 159.00'	6	1318.0	1321.0
"6" to "7"	S37°27'14"W 98.07'	7	1318.0	1321.0
"7" to "8"	N88°55'22"W 141.78'	8	1317.1	1320.1
"8" to "9"	N87°54'42"W 220.32'	9	1322.1	1325.1
"9" to "10"	S76°00'56"W 293.48'	10	1330.1	1333.1
"10" to "11"	S49°51'33"W 184.36'	11	1339.8	1342.8
		12	1354.7	1357.7
		13	1357.9	1360.9
		14	1360.5	1363.5
		15	1364.0	1367.0
		16	1364.0	1367.0
		17	1364.0	1367.0
		18	1362.5	1365.5
		19	1361.0	1364.0
		20	1359.5	1362.5
		21	1357.6	1360.6
		22	1357.5	1360.5
		23	1350.1	1353.1
		24	1337.1	1340.1
		25	1317.5	1320.5


STATIONS AND OFFSETS ARE MEASURED ALONG A BASELINE FROM CENTER OF MANHOLE TO CENTER OF MANHOLE WITH 0+0.00 BEING THE BEGINNING AT THE LOWER MANHOLE.
THE MIN. FLOOR ELEVATION IS BASED ON SEC. 200.02-2-G-1-h OF THE WESTERN VIRGINIA WATER & SEWER REGULATIONS. LOT OWNERS REQUESTING A LOWER SERVICE ELEVATION WILL REQUIRE THE USE OF A PRIVATE SEWAGE PUMP FACILITY, INSTALLED AND MAINTAINED BY THE HOMEOWNER.

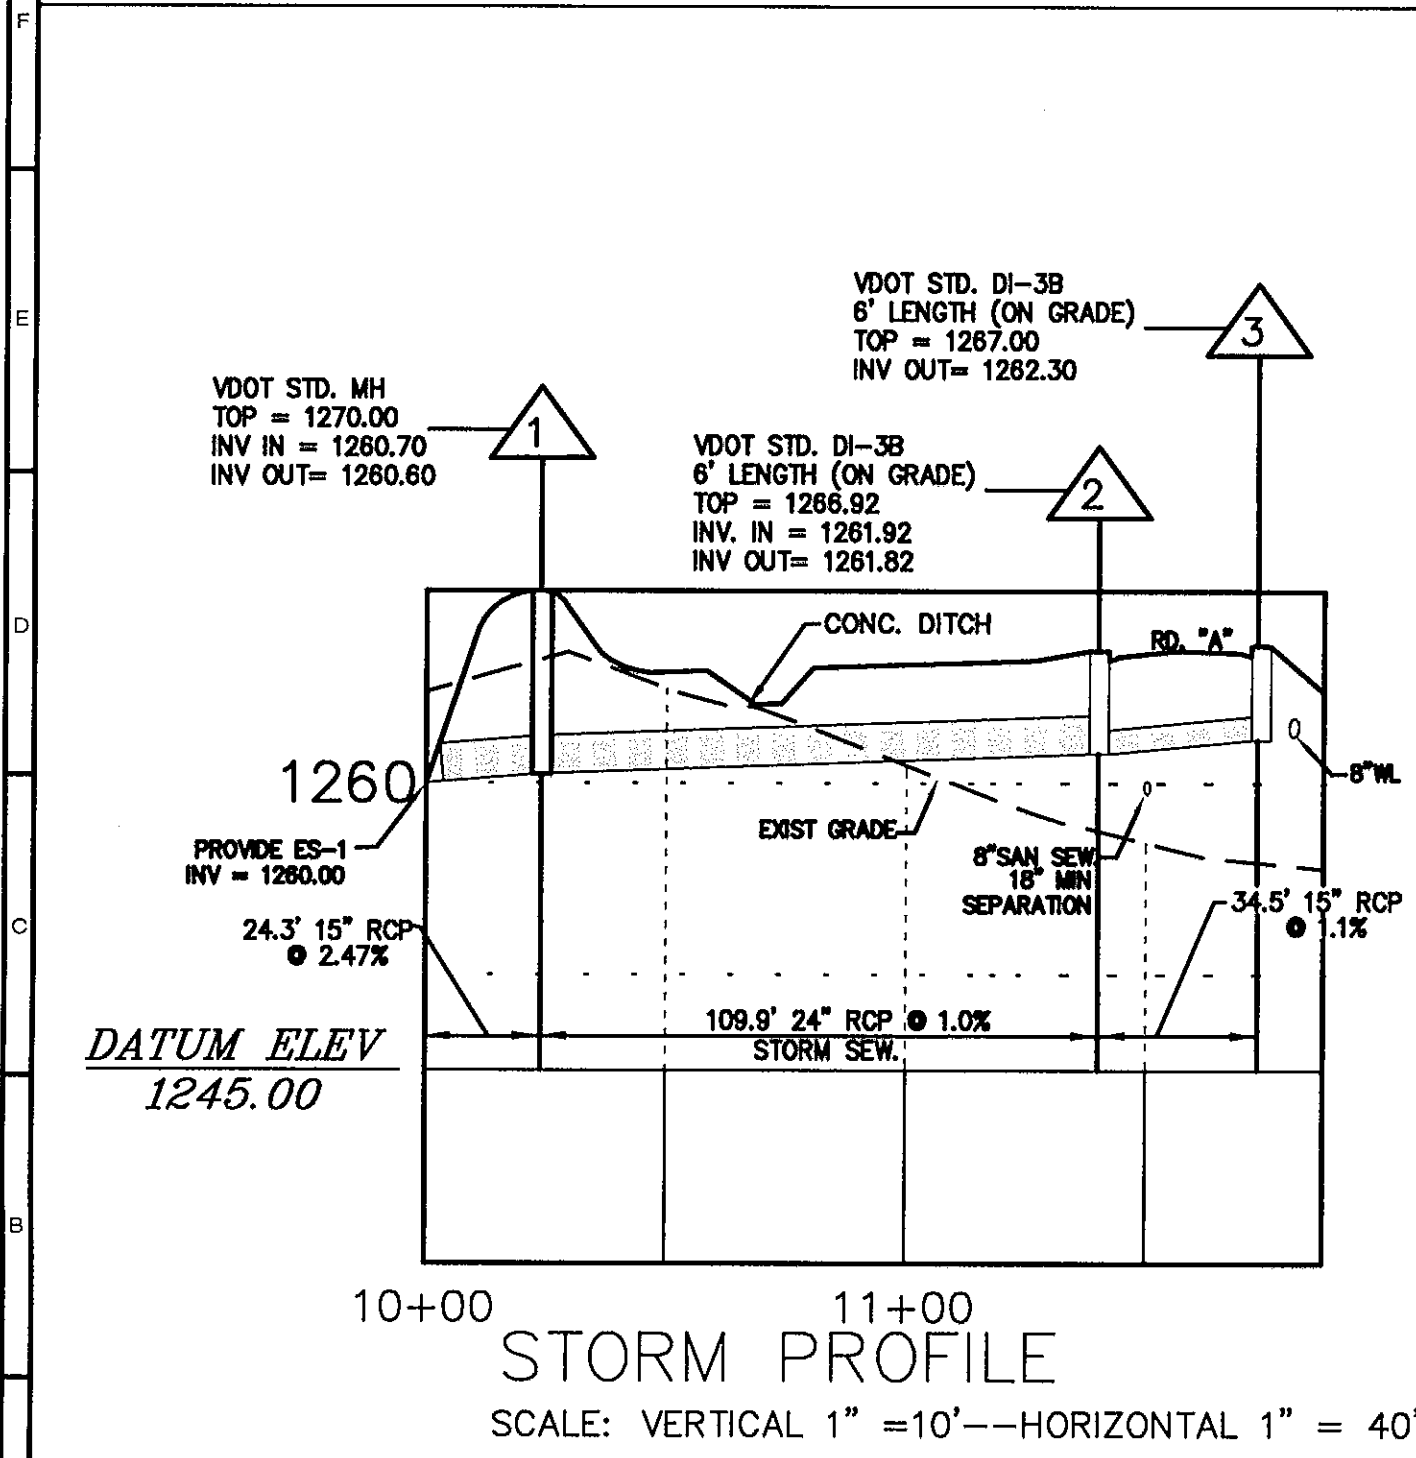


STORM PROFILE
SCALE: VERTICAL 1" = 10'—HORIZONTAL 1" = 40'

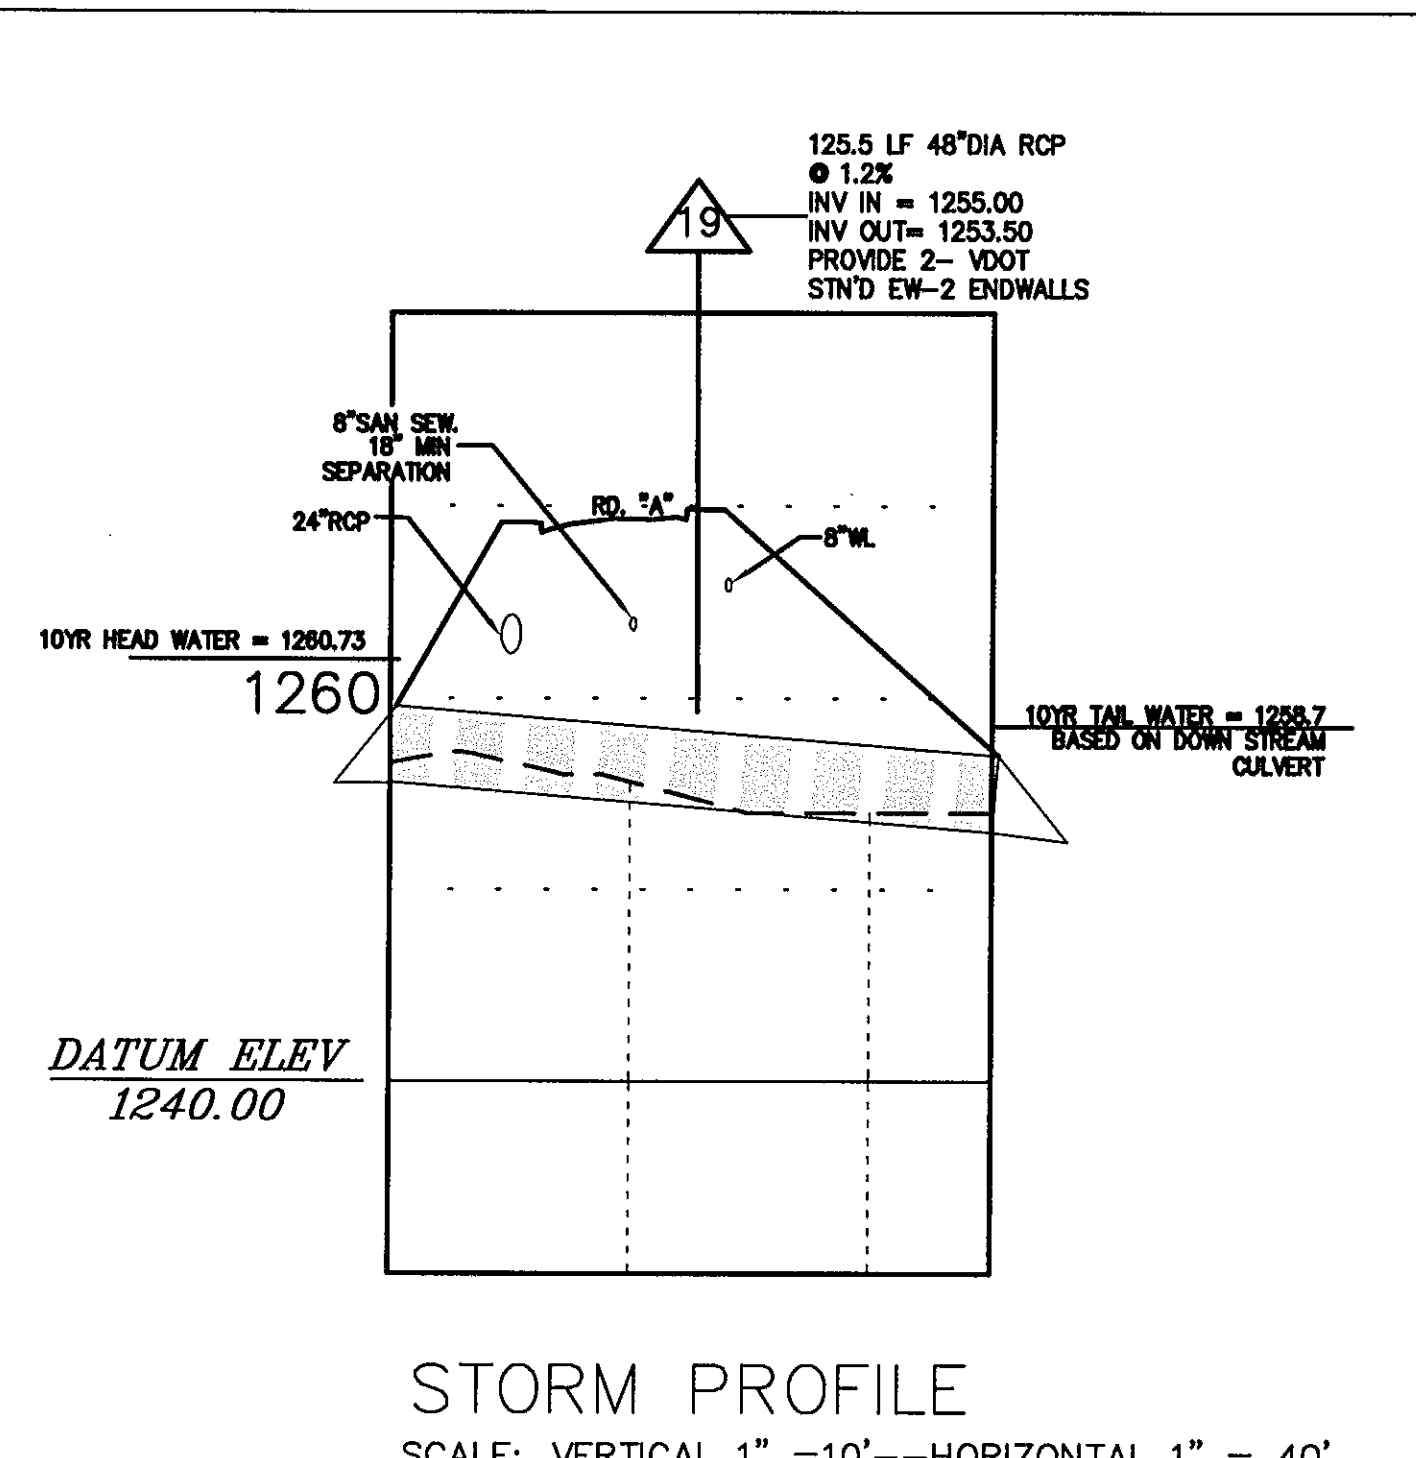

STORM PROFILE
SCALE: VERTICAL 1" = 10'—HORIZONTAL 1" = 40'

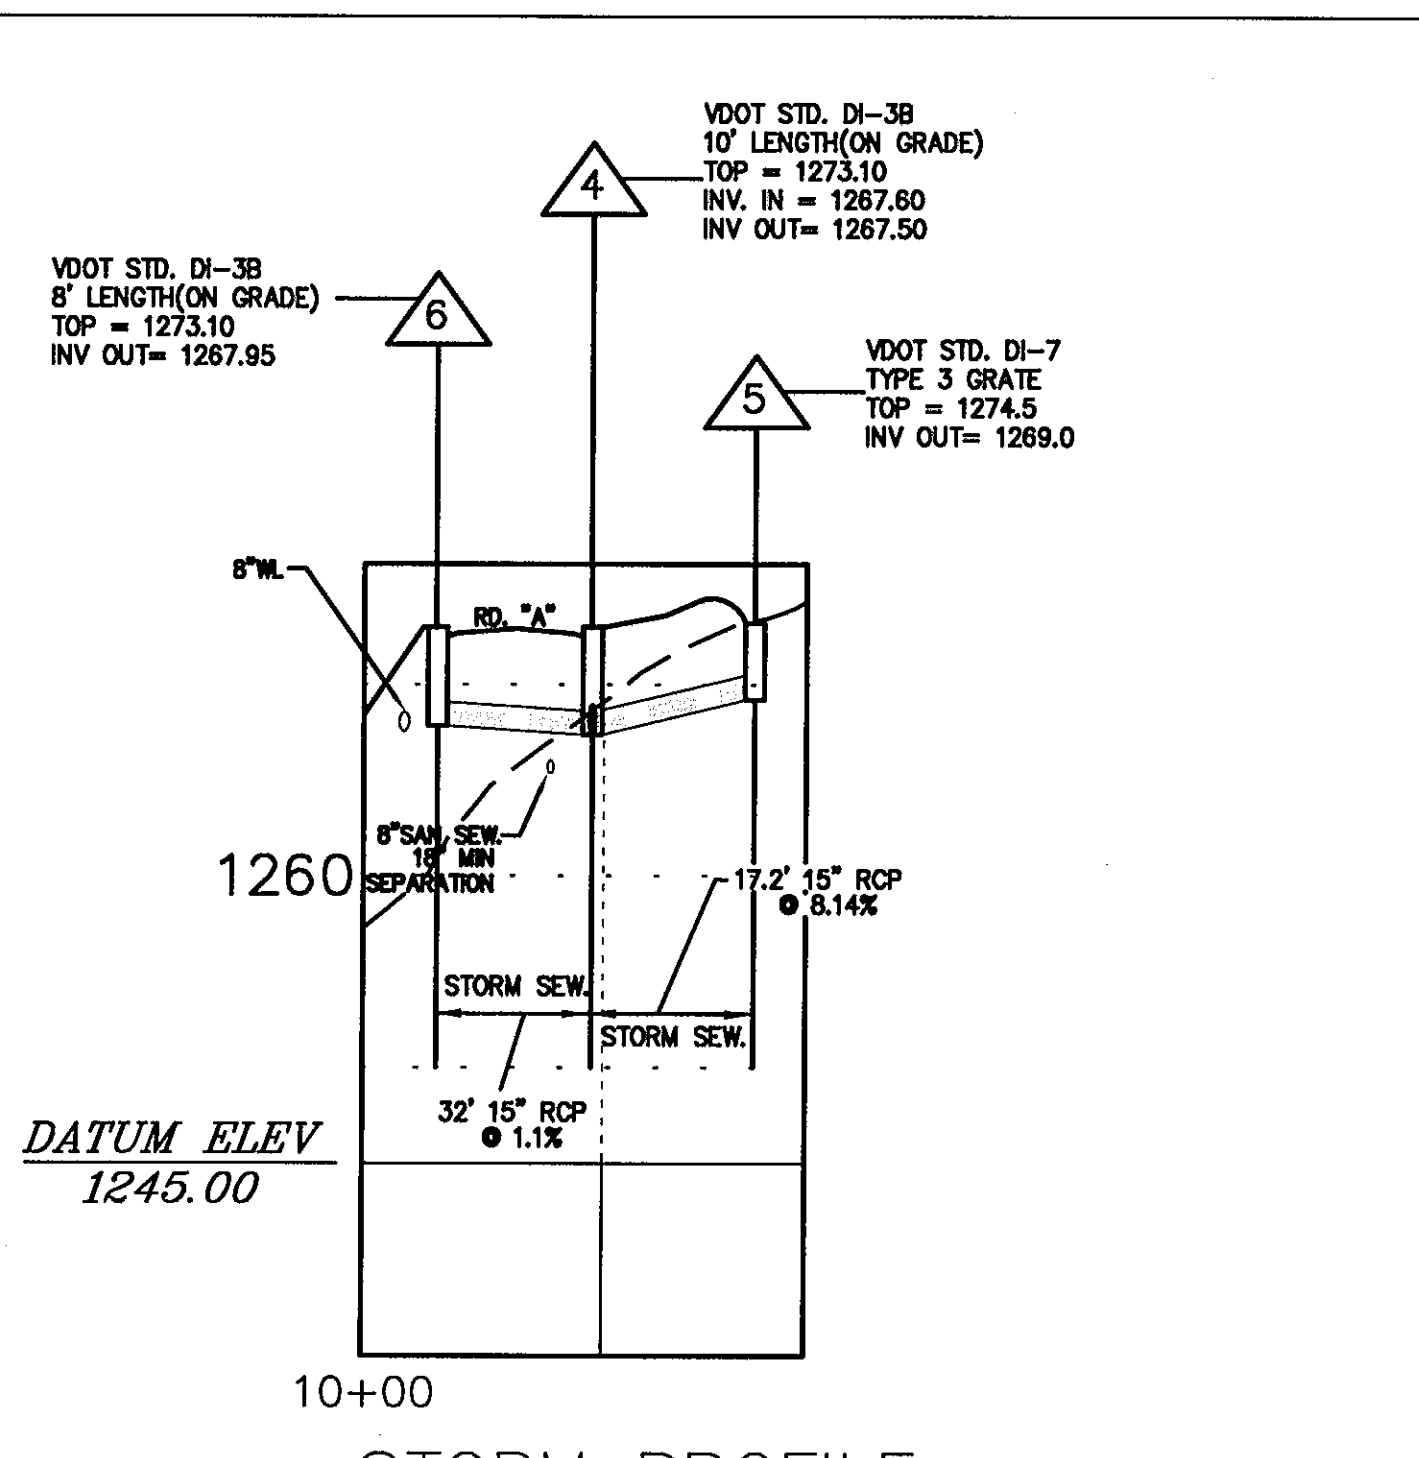

STORM PROFILE
SCALE: VERTICAL 1" = 10'—HORIZONTAL 1" = 40'

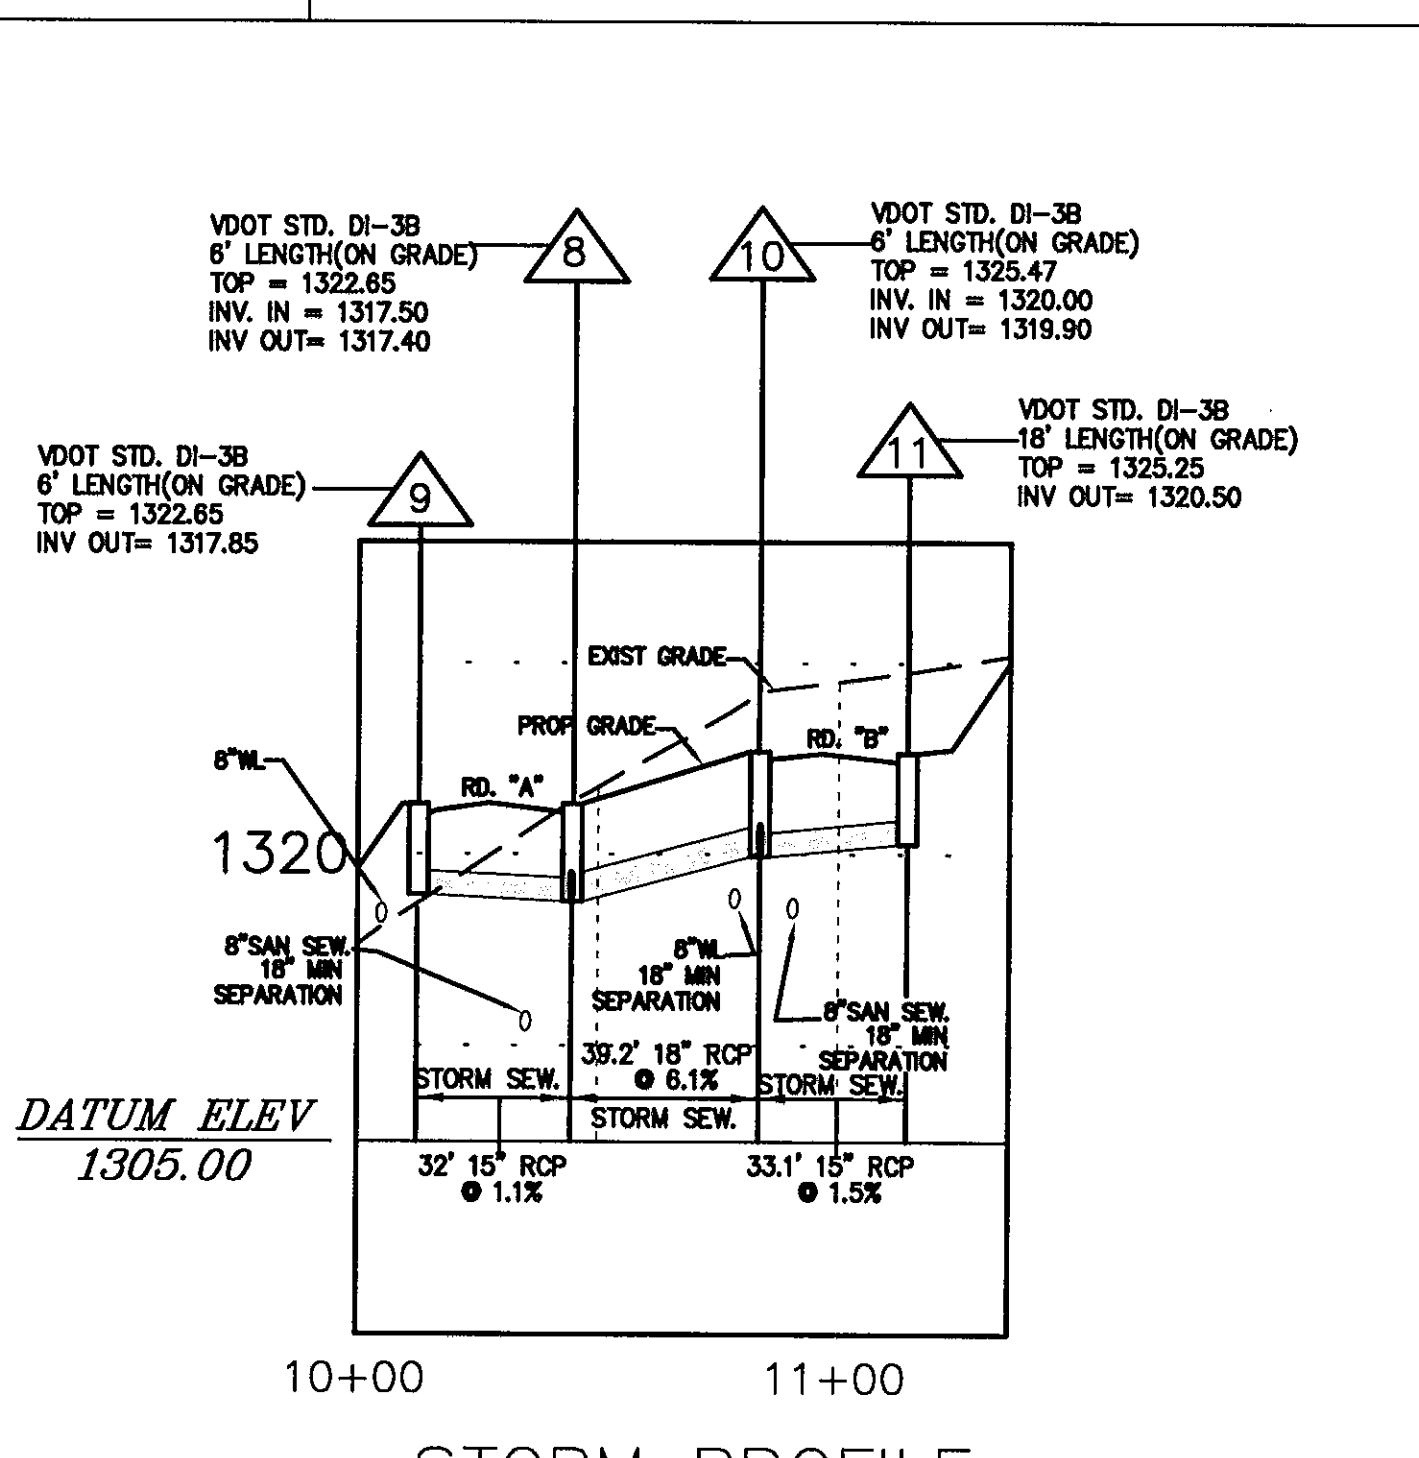

STORM PROFILE
SCALE: VERTICAL 1" = 10'—HORIZONTAL 1" = 40'

APPROVED

COMMONWEALTH OF VIRGINIA
ROGER I. STURGILL
No. 033058
PROFESSIONAL ENGINEER

BALZER AND ASSOCIATES, INC.
www.balzer.cc
PLANNERS ARCHITECTS
ENGINEERS SURVEYORS

1208 Corporate Circle
Roanoke, Virginia 24018
Phone: 540/772-5580
FAX: 540/772-8050

501 Branchway Road
Richmond, Virginia 23236
Phone: 804/794-0671
FAX: 804/794-0635

880 Technology Park Drive
Suite 200
Stan Allen, Virginia 23059
Phone: 804/553-0132
FAX: 804/553-0133

448 Peppers Ferry Road
Christiansburg, Virginia 24073
Phone: 540/381-4290
FAX: 540/381-4291

1557 Commerce Road
Suite 201
Verona, Virginia 24482
Phone: 540/248-3220
FAX: 540/248-3221

BERKELEY MANOR
PROFILES
ROANOKE COUNTY, VIRGINIA

DRAWN BY: CPB
DESIGNED BY: CPB
CHECKED BY: JVJ
DATE: 10/30/06
REVISIONS:
12/07/06
12/12/06

SCALE: AS SHOWN
SHEET NO. C-6
JOB NO. R0400130.01