
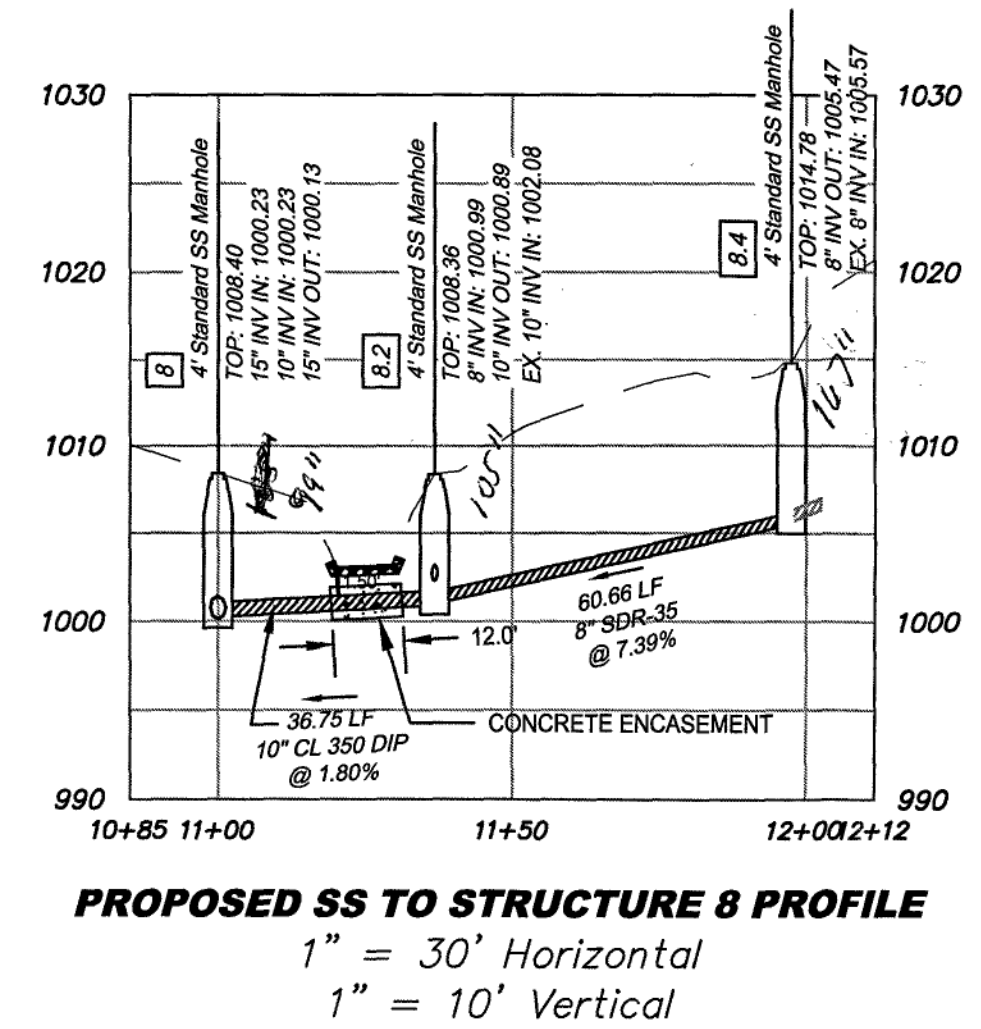
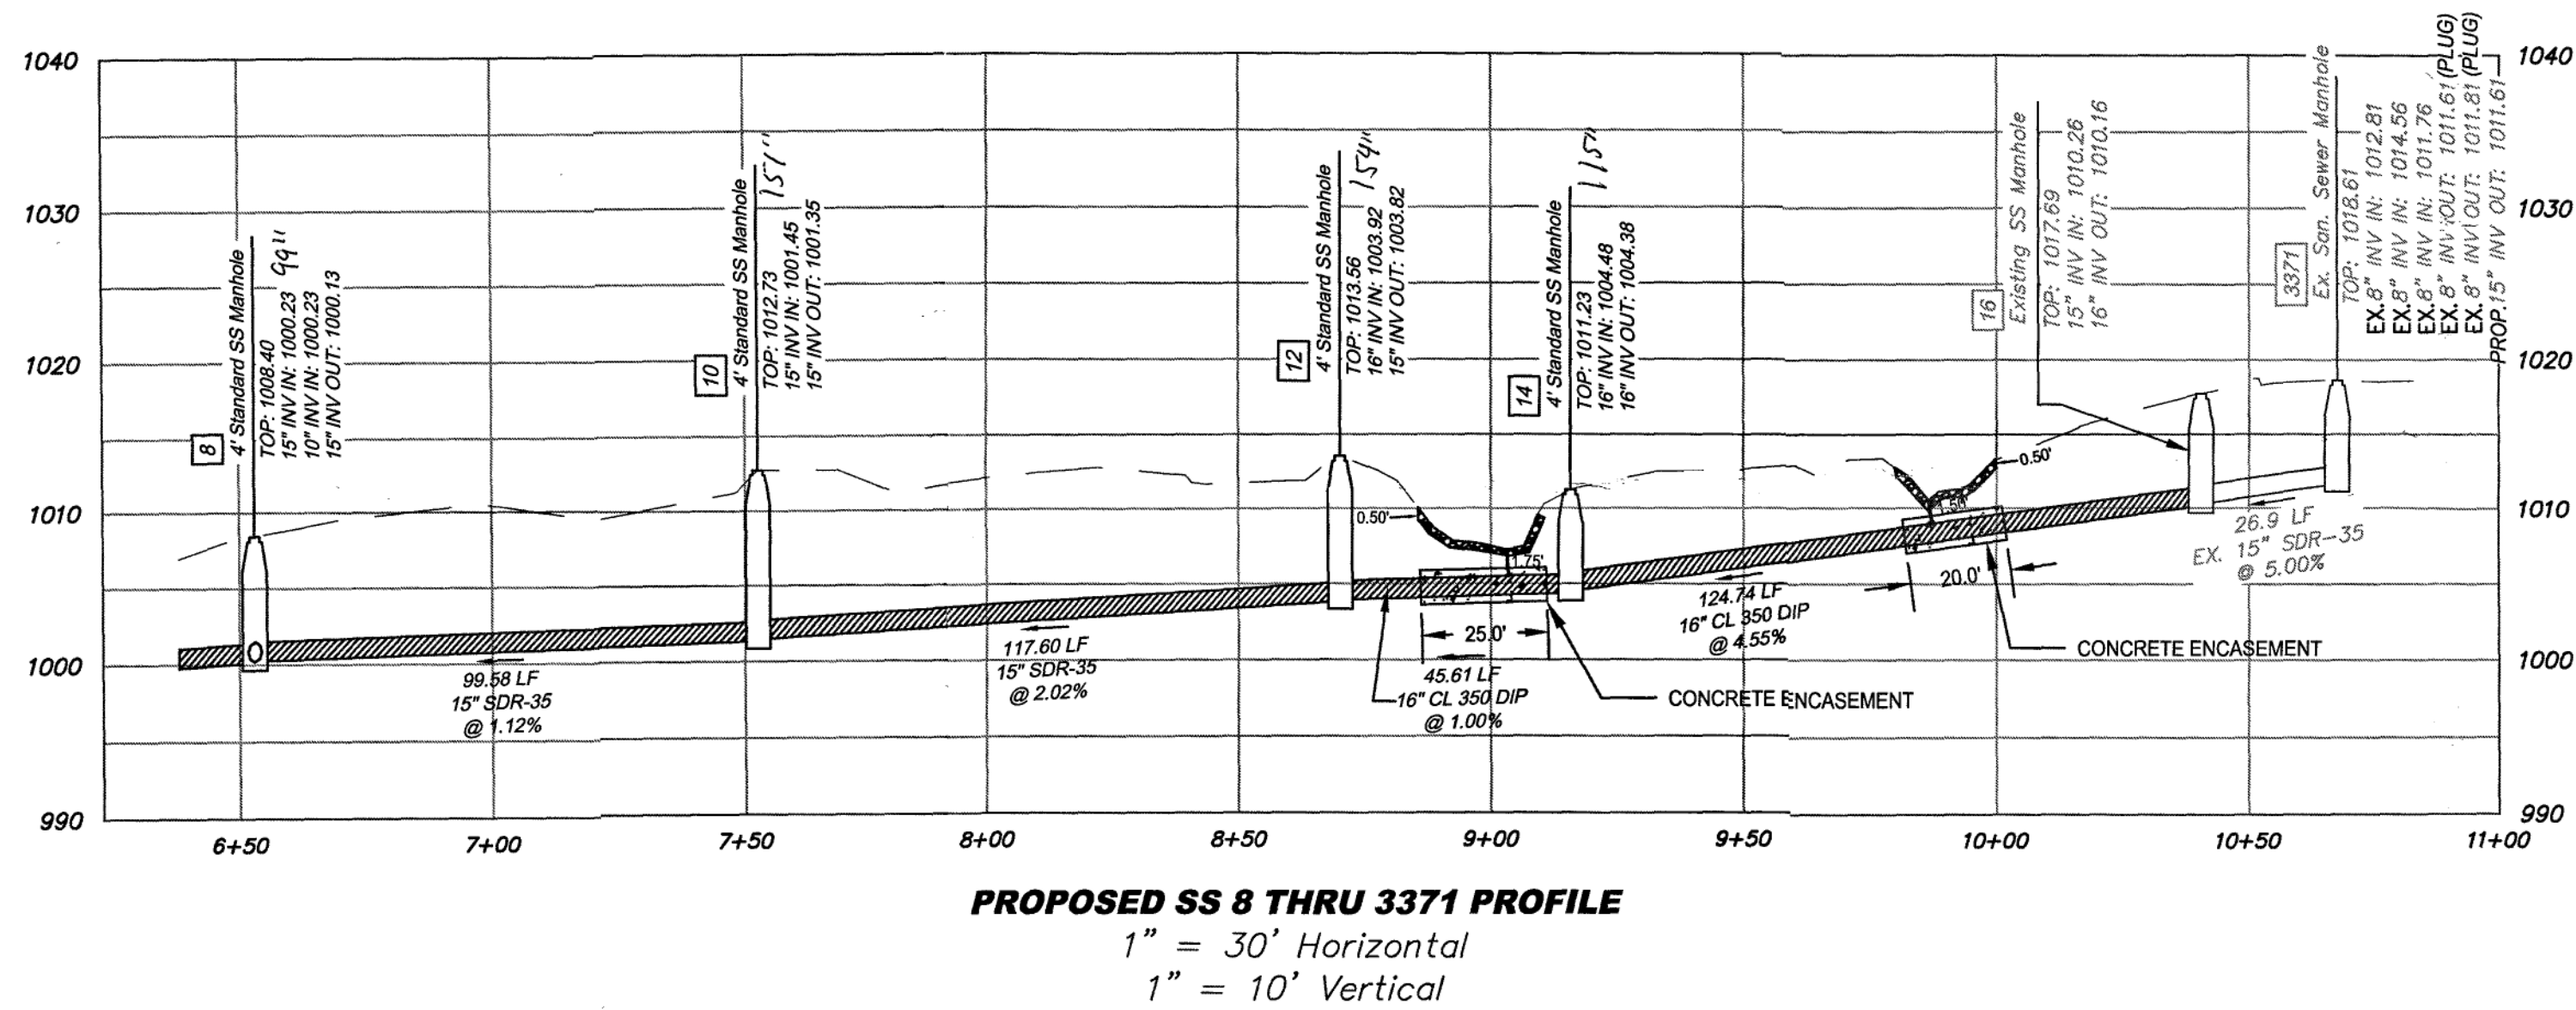


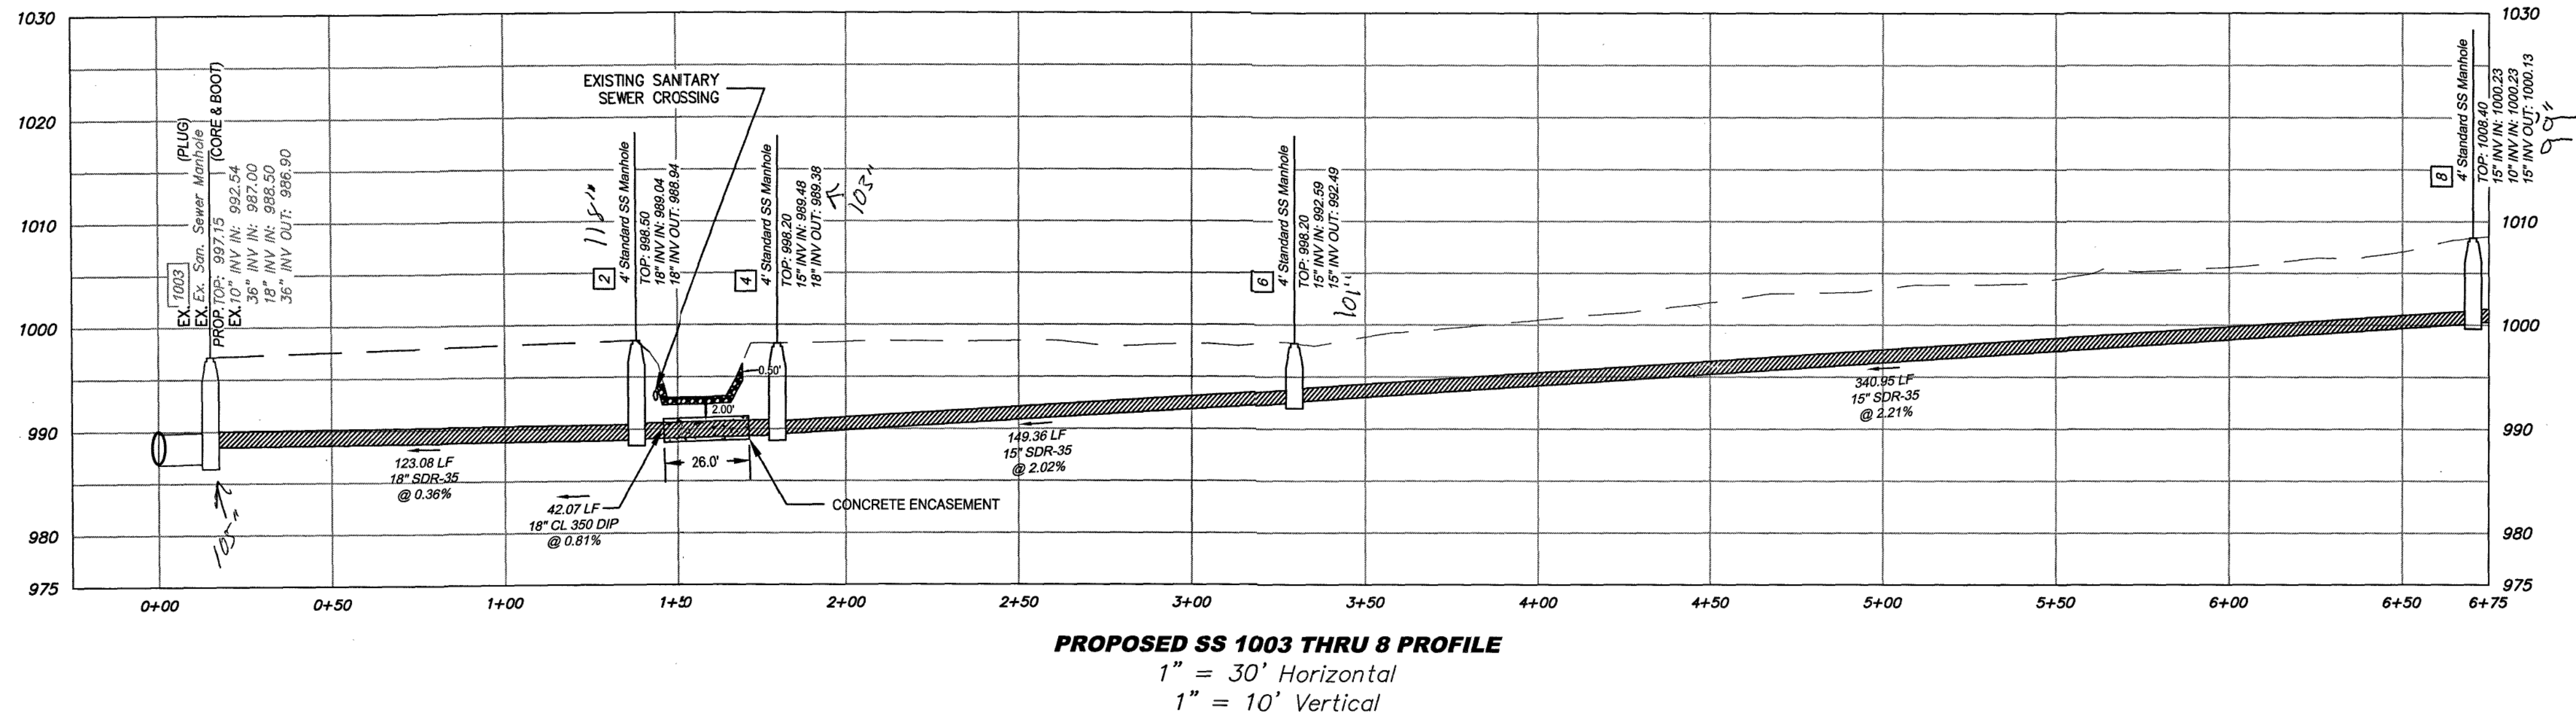

parker
 DESIGN GROUP

2122 Carolina Avenue, SW, Cary Street
 Roanoke, VA 24060
 Ph: 540-387-1558 804-358-2947
 Fax: 540-389-6267 804-359-9845
 www.parkerdg.com

These documents are the property of Parker Design Group (PDG) and may not be reproduced or used without the express permission of PDG. Any reuse of these documents without authorization of PDG will be at the sole risk of the individual or entity utilizing said documents.

SEAL
 SIMON L. RUTROUGH
 Lic. No. 050774
 03/04/2016
 PROFESSIONAL ENGINEER

Beverly Blvd Sewer Replacement Provided for WWA

Roanoke City/Windsor Hills Magisterial District
 Roanoke City/County

REVISIONS:

NO.	DATE	DESCRIPTION
1	8/19/16	ADDENDUM 2

DESIGNED BY: JPA
 DRAWN BY: JPA
 CHECKED BY: SLR
 SCALE: 1" = 30'
 DATE: 22 April 2016

SHEET TITLE:
PROP SAN SEWER PROFILES

C04
 04 OF 05
 PROJECT NUMBER:
 15-0179-02