
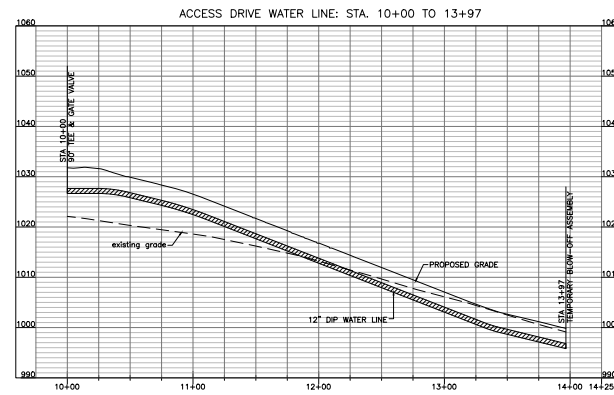


- WATER LINE PROFILE NOTES:
1. SEE SHEET C003 FOR GENERAL PROJECT NOTES AND LEGEND.
 2. SEE SHEET C502 FOR UTILITY DETAILS.

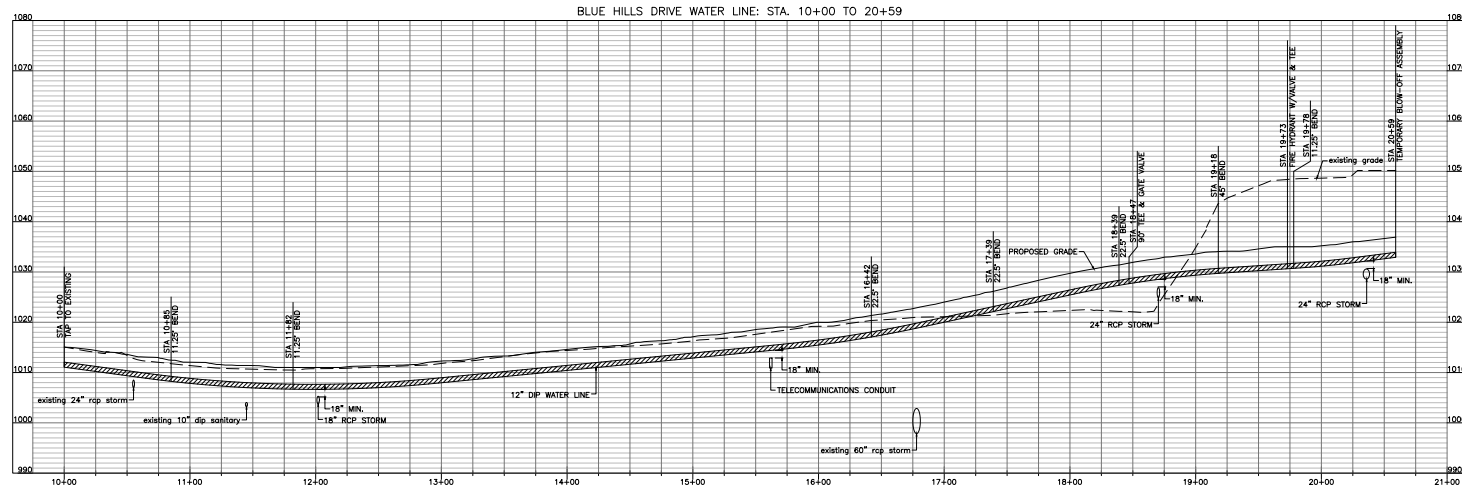

BLUE HILLS DRIVE EXTENSION: FINAL DESIGN

PROJECT COORDINATOR:

CLARKNEXSEN
213 S Jefferson St, Suite 1011
Roanoke, Virginia 24011
T: 540-982-0800
F: 540-982-1183
WWW.CLARKNEXSEN.COM

ENGINEERING DESIGN CONSULTANT:

HURT & PROFFITT
100 PRATT STREET, SUITE 1000
BLACKSBURG, VA 24050
540-552-1183
H&P IN: 20171513

SEALS

COMMONWEALTH OF VIRGINIA
SCOTT V. CHAMBERS
030818
Lic. No. 050058
Professional Engineer

SUBMITTAL
FINAL FOR PERMIT APPROVAL

Issue Date
08 MARCH 2018

SHEET
**C501
WATER LINE
PROFILES**

DESIGN: SVC
DRAWING: RKB
REVIEW: RKB