

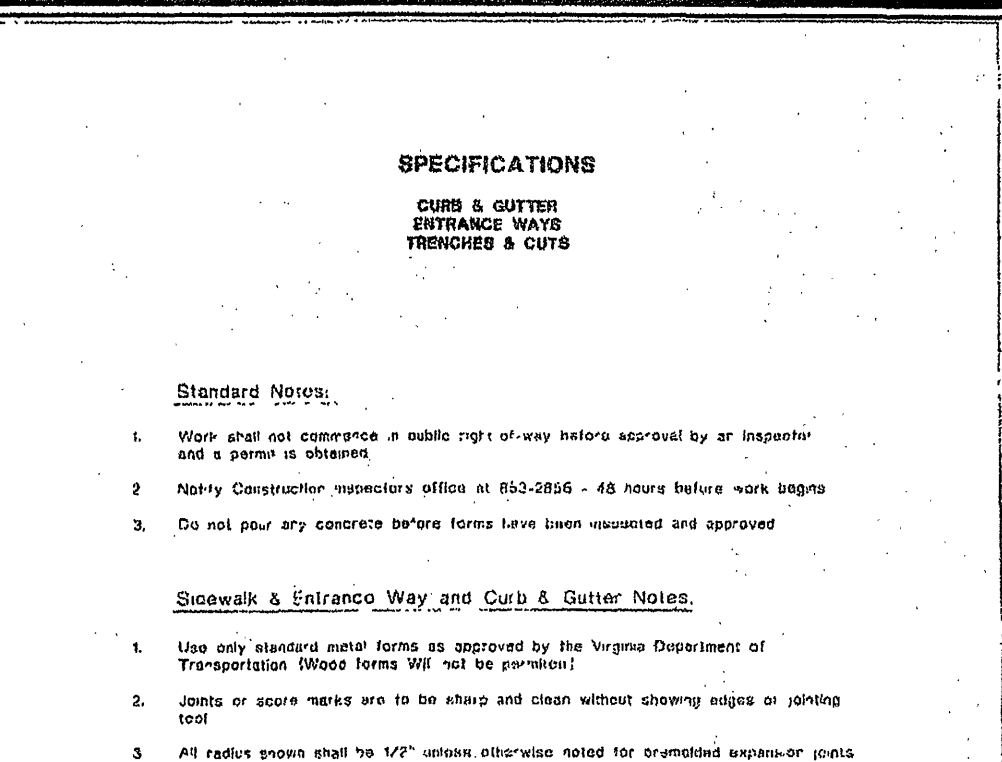
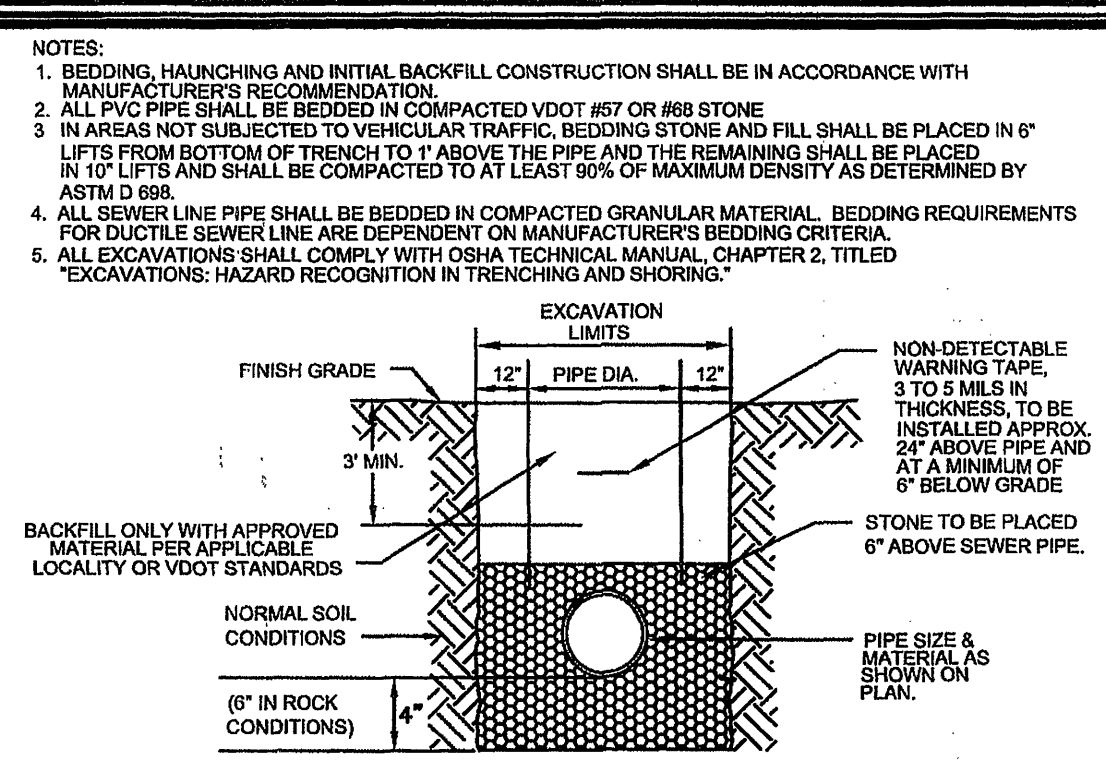
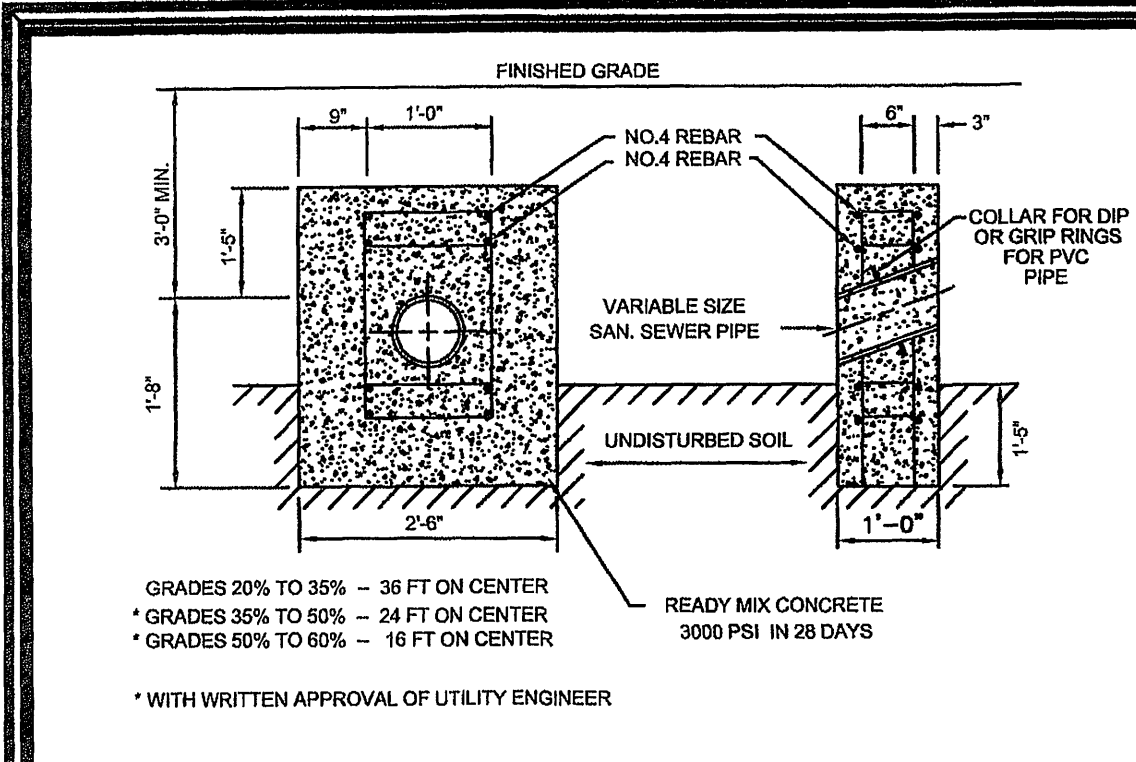


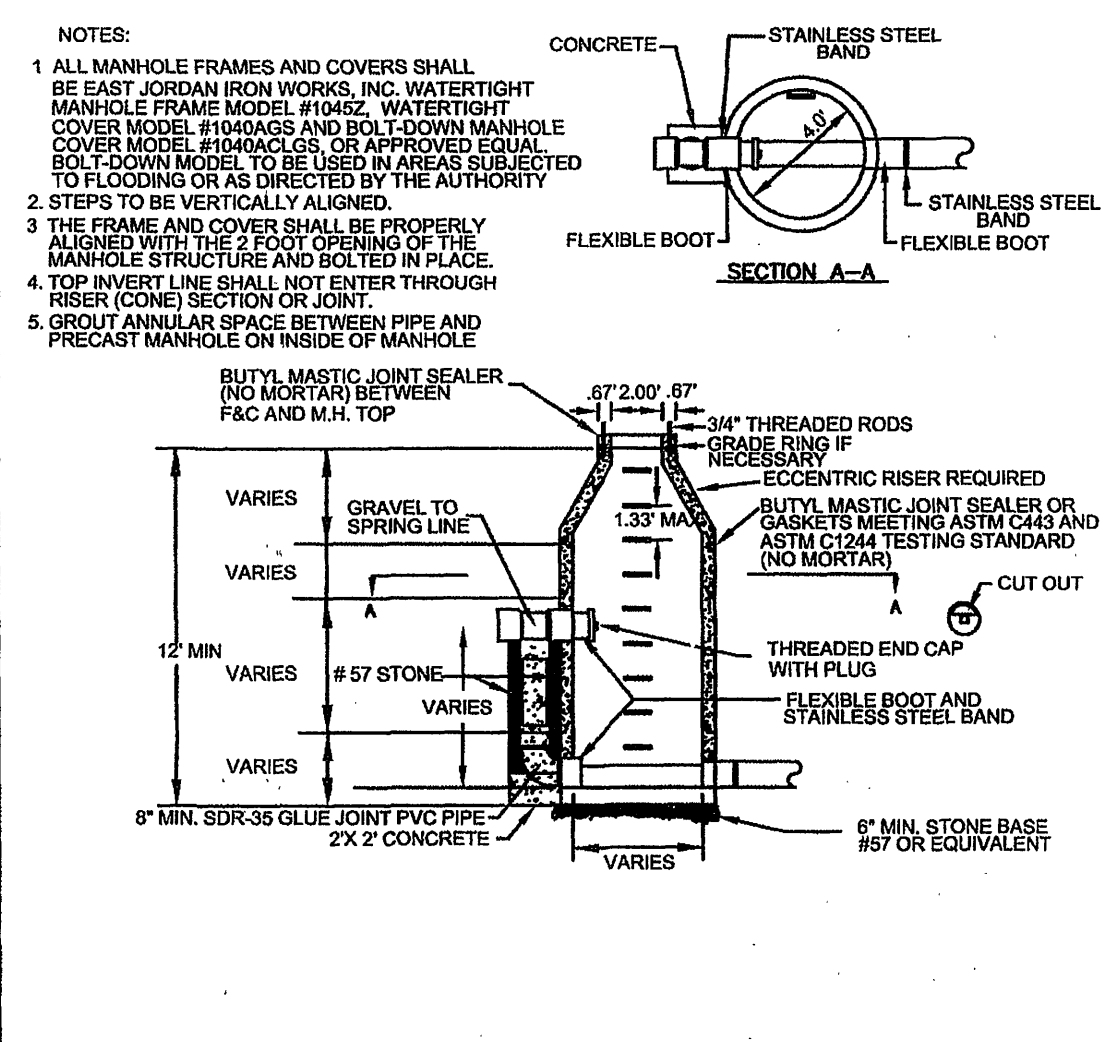



REVISION DATE	DESCRIPTION
07/01/04	
03/01/06	

REVISION DATE	DESCRIPTION
07/01/04	
03/01/06	

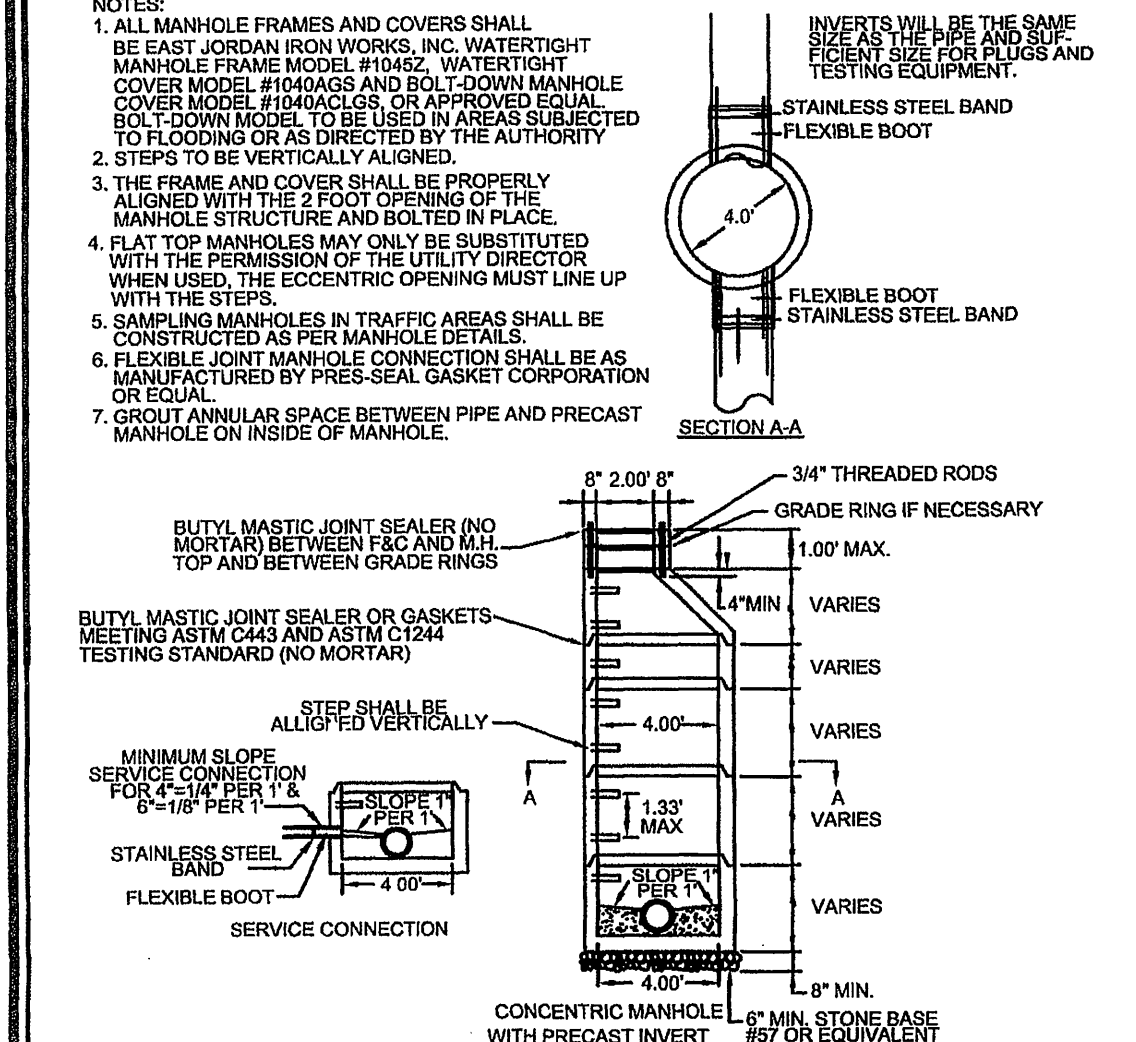




REVISION DATE	DESCRIPTION
07/01/04	
03/01/06	

REVISION DATE	DESCRIPTION
07/01/04	
03/01/06	

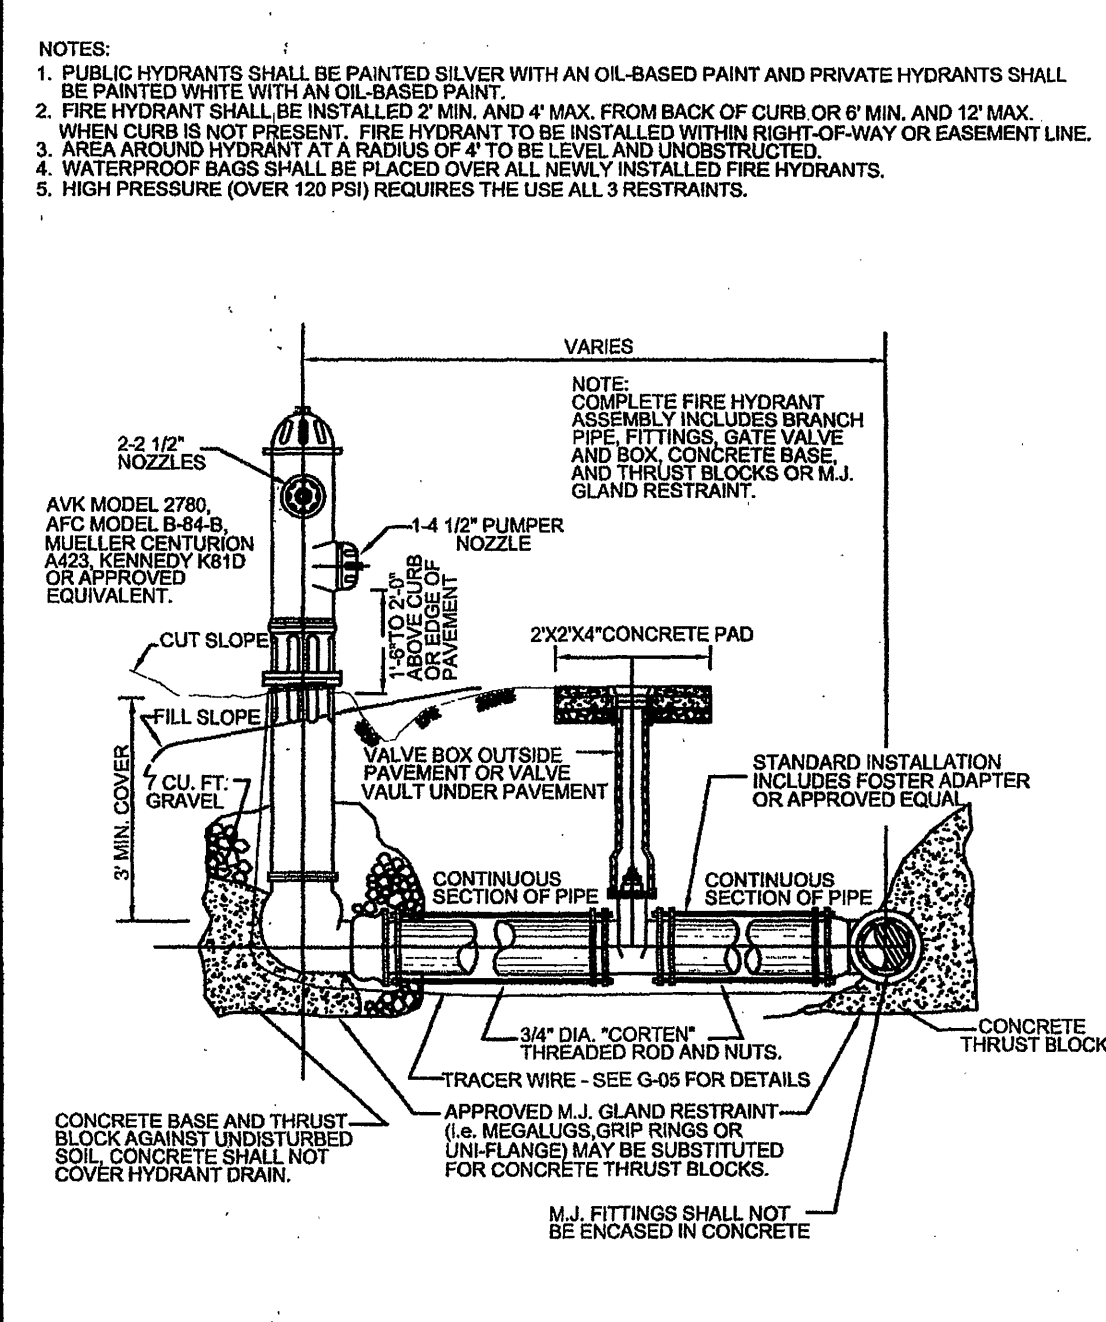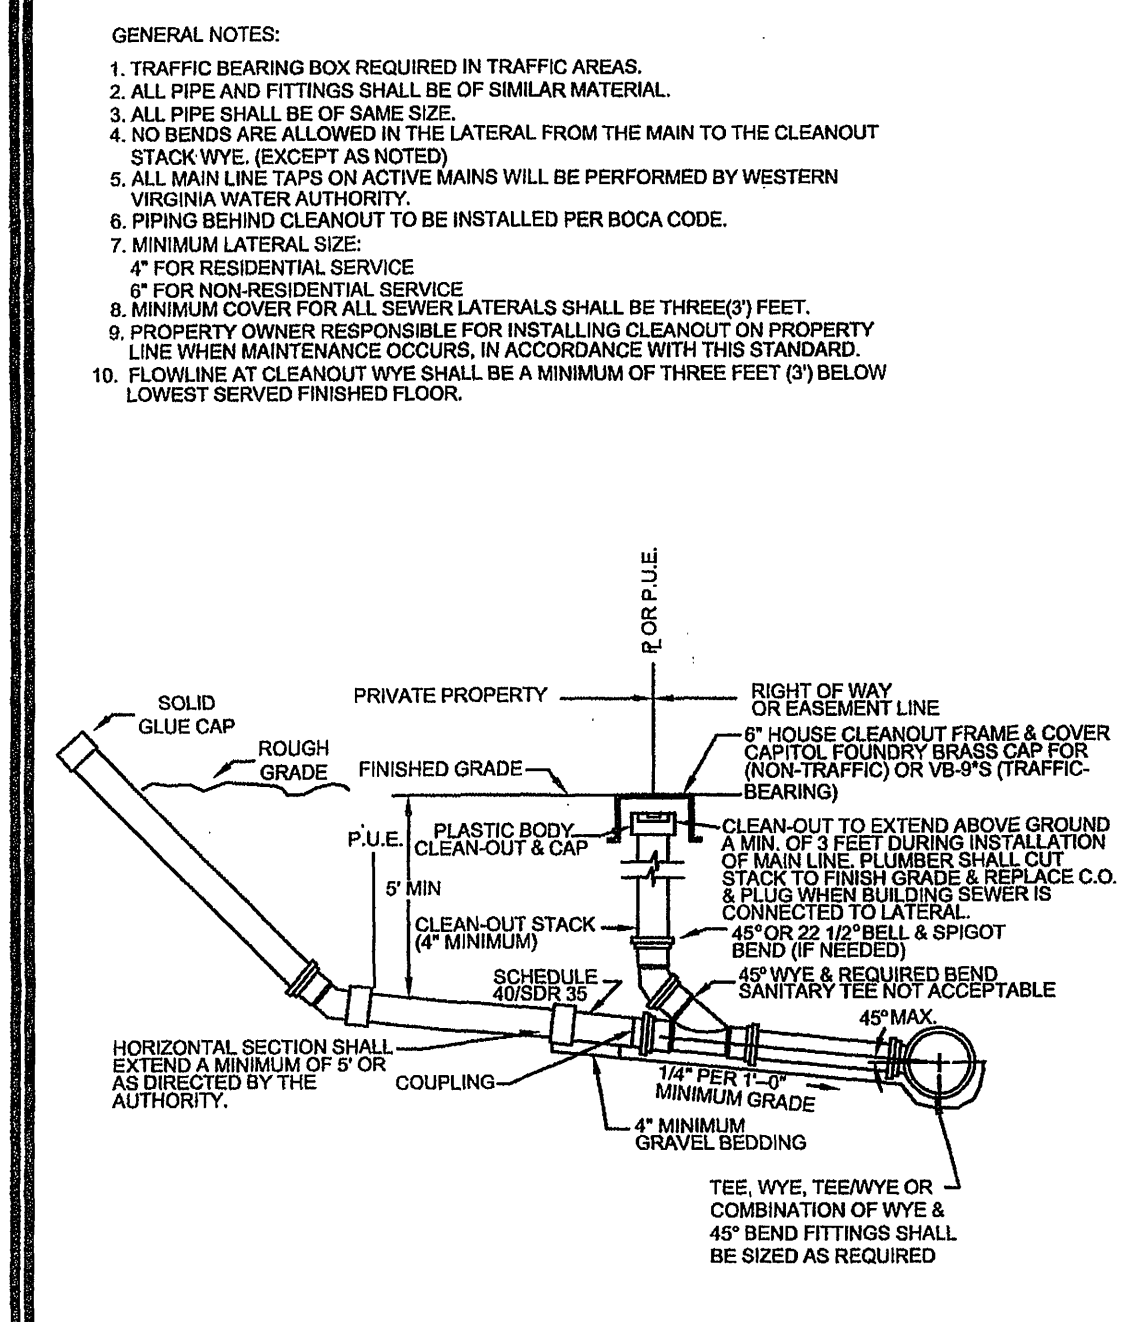









REVISION DATE	DESCRIPTION
07/01/04	
03/01/06	

REVISION DATE	DESCRIPTION
07/01/04	
03/01/06	

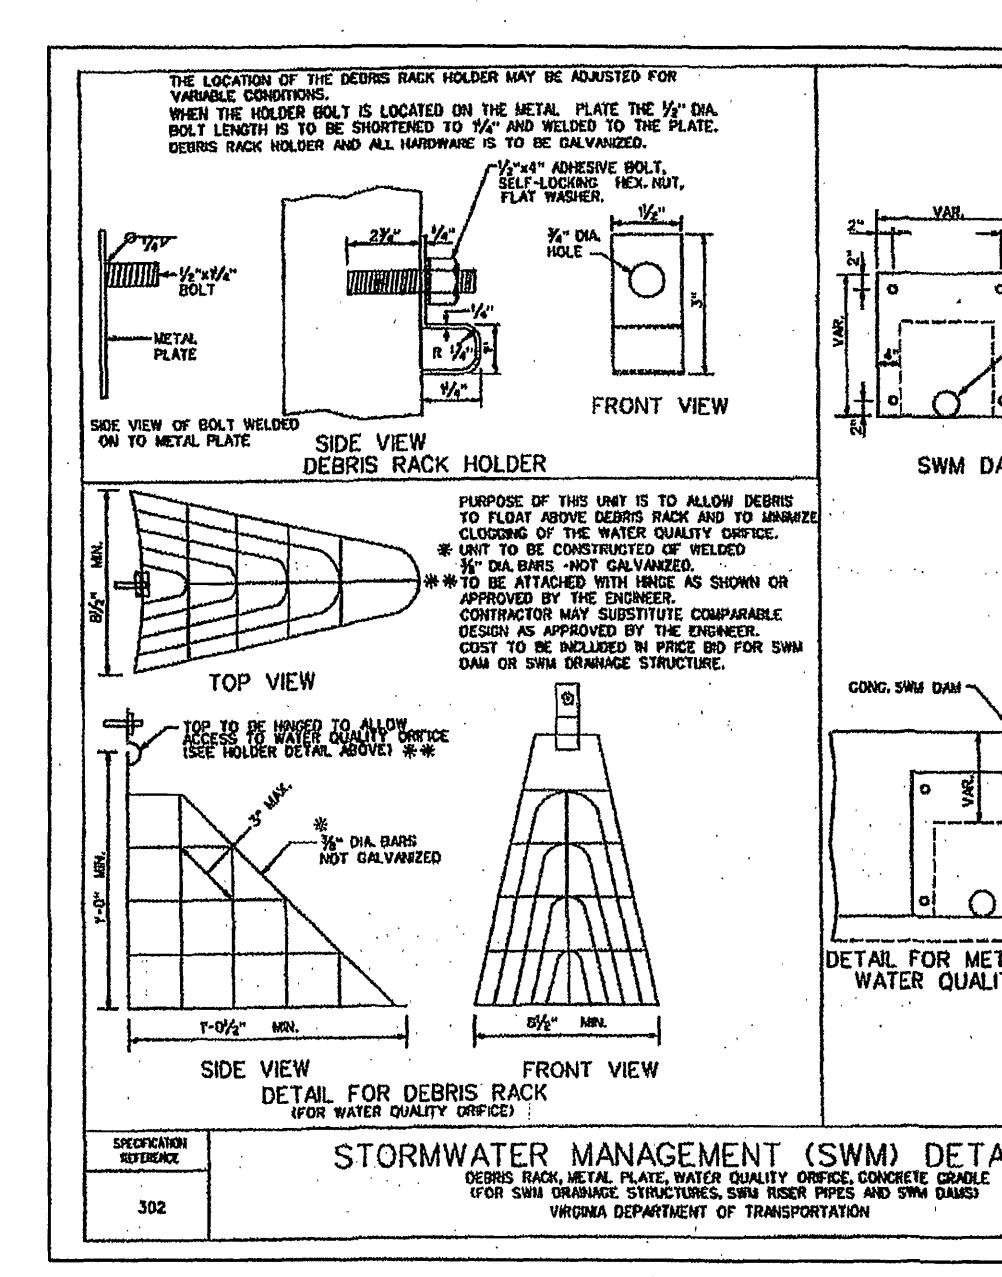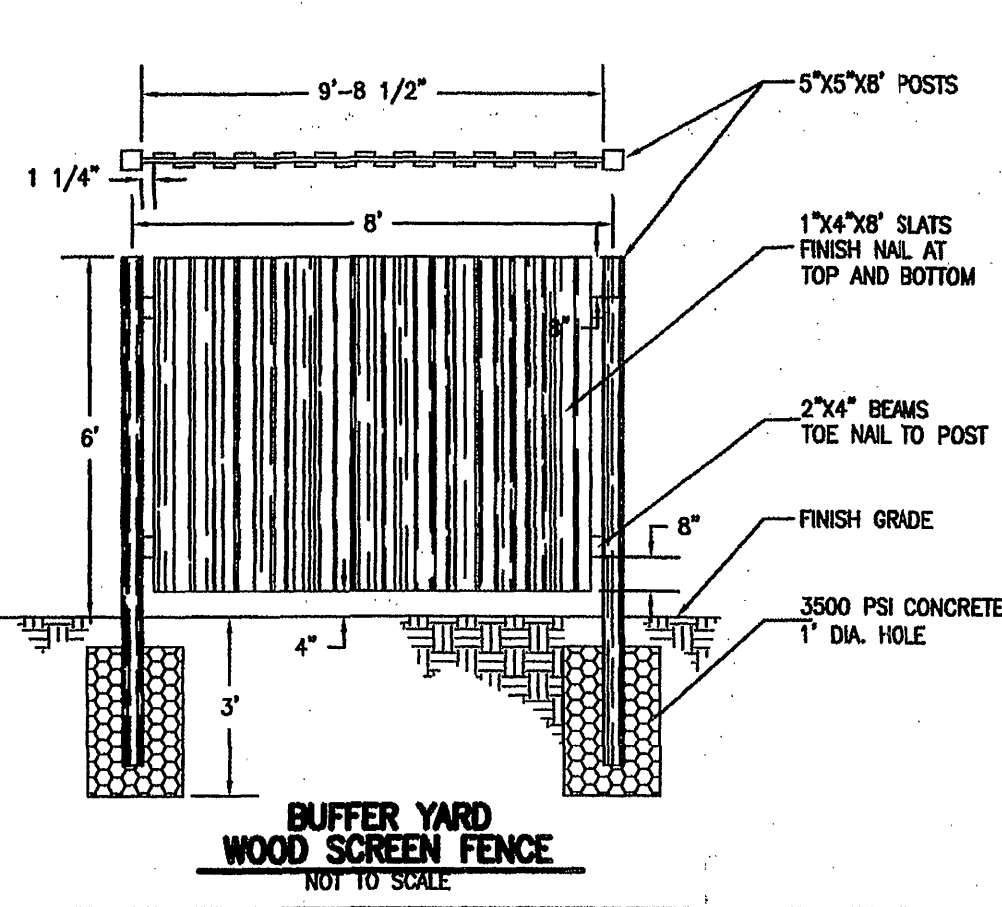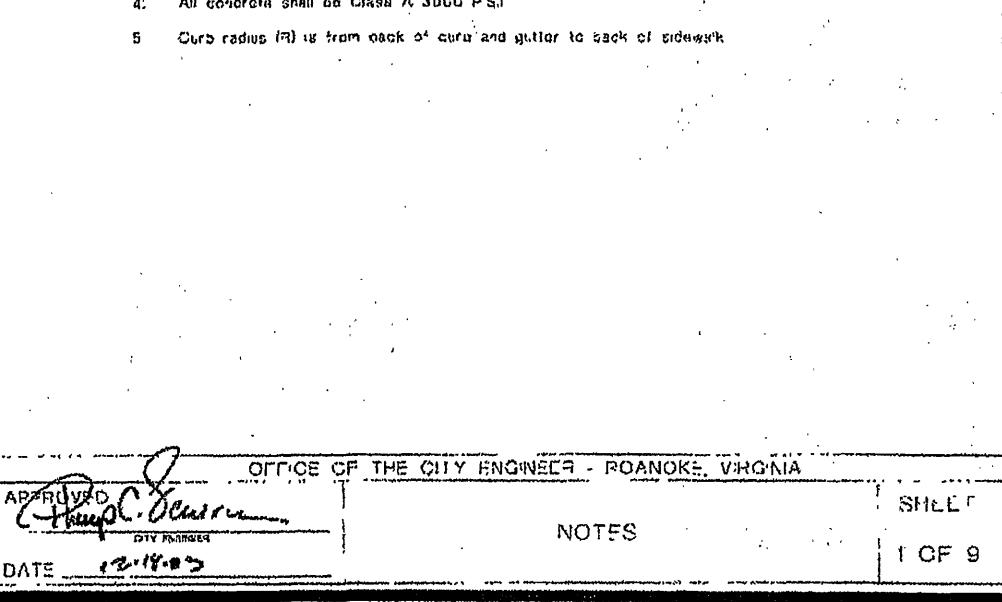

REVISION DATE	DESCRIPTION
07/01/04	
03/01/06	

REVISION DATE	DESCRIPTION
07/01/04	
03/01/06	

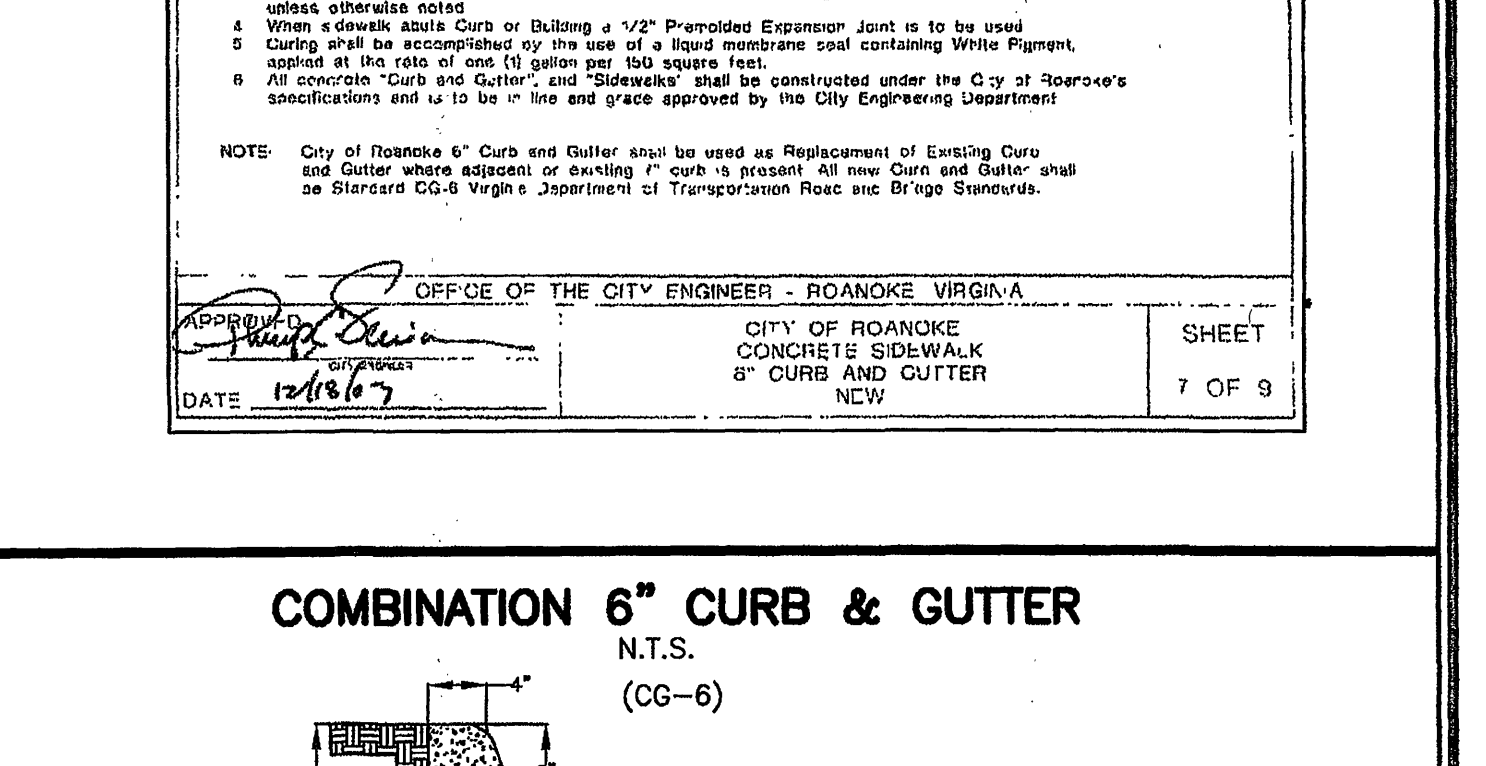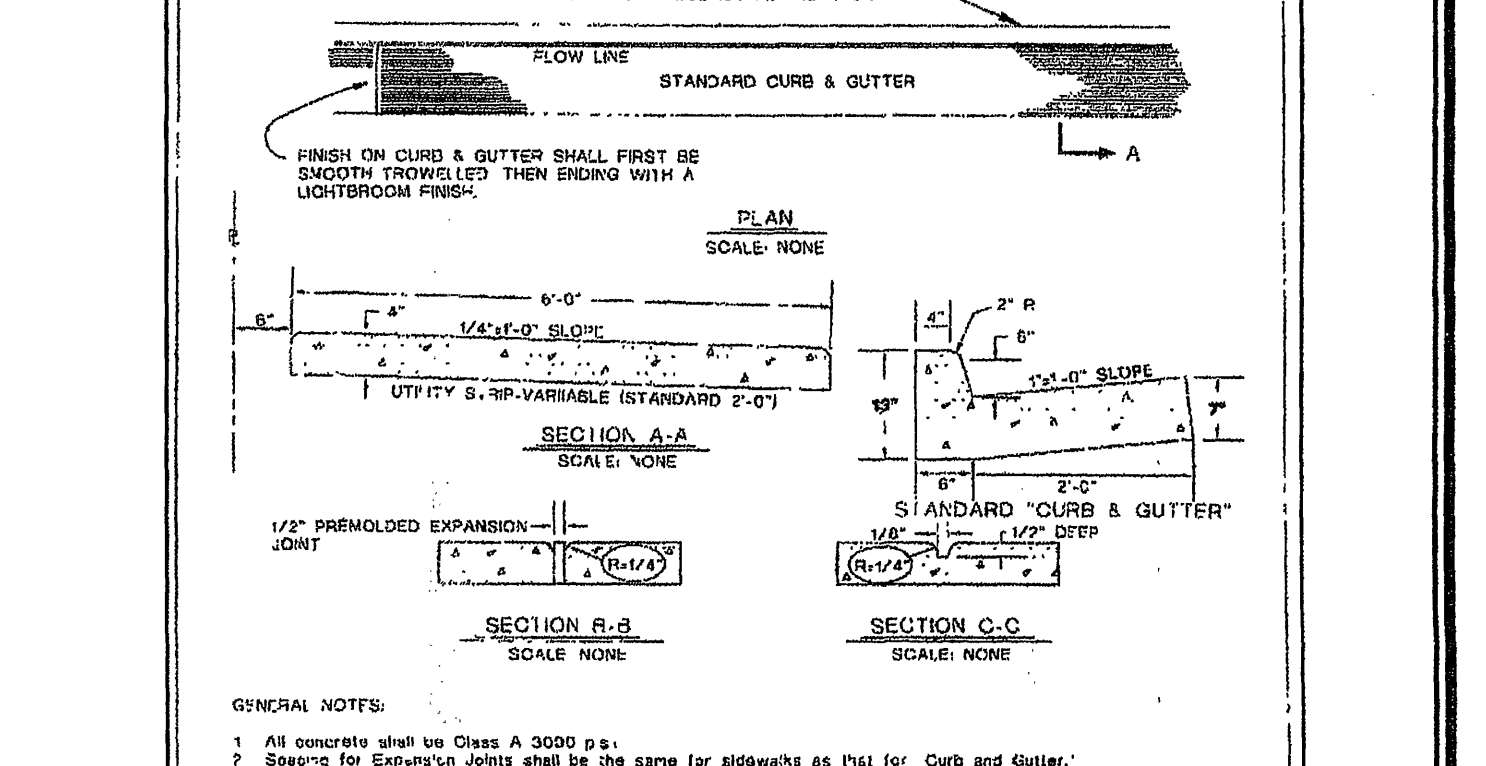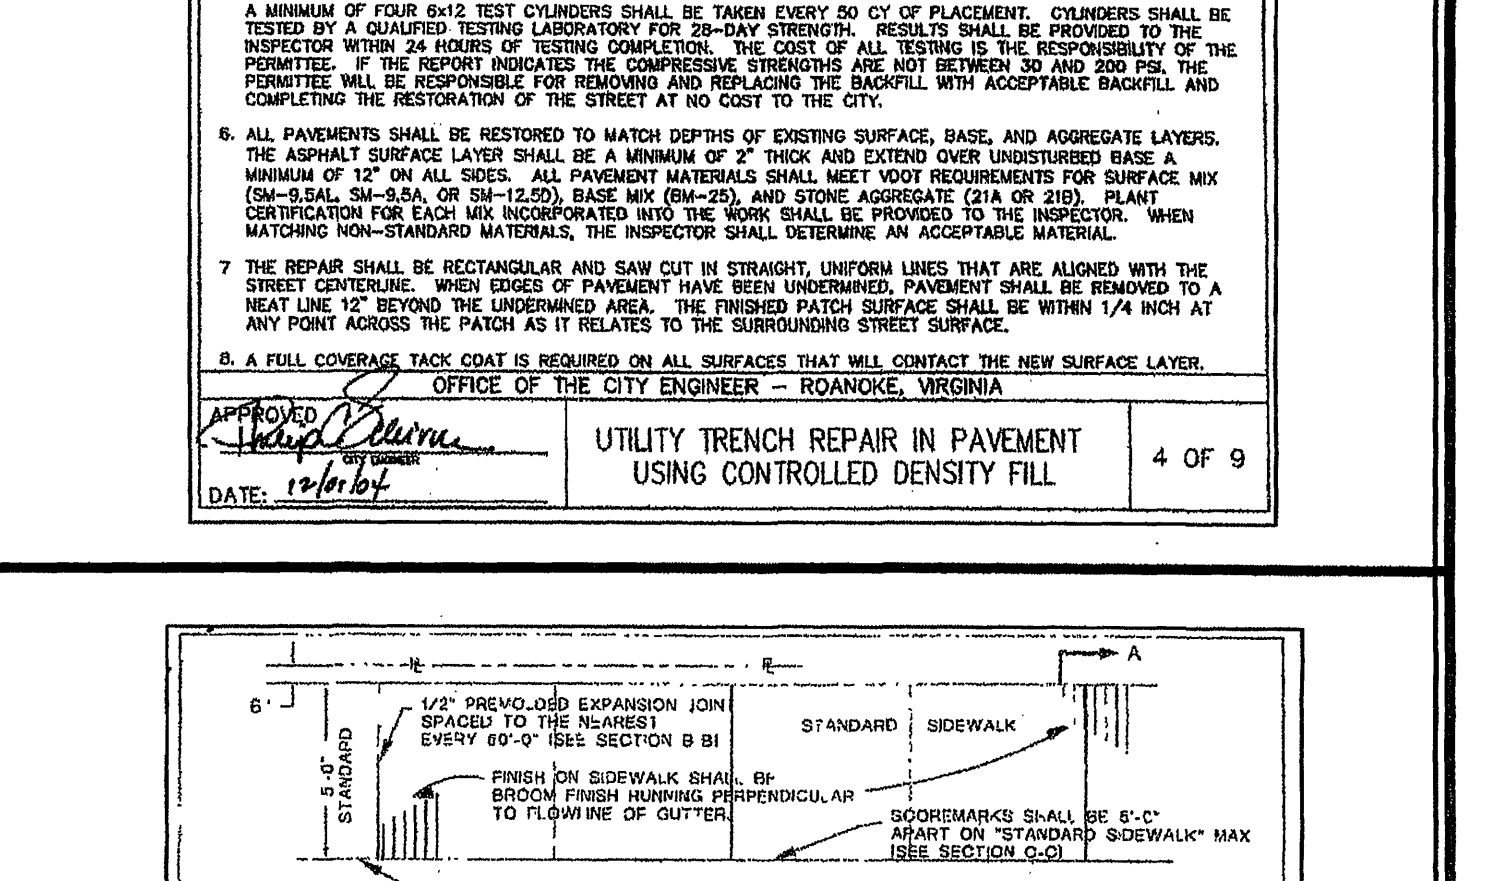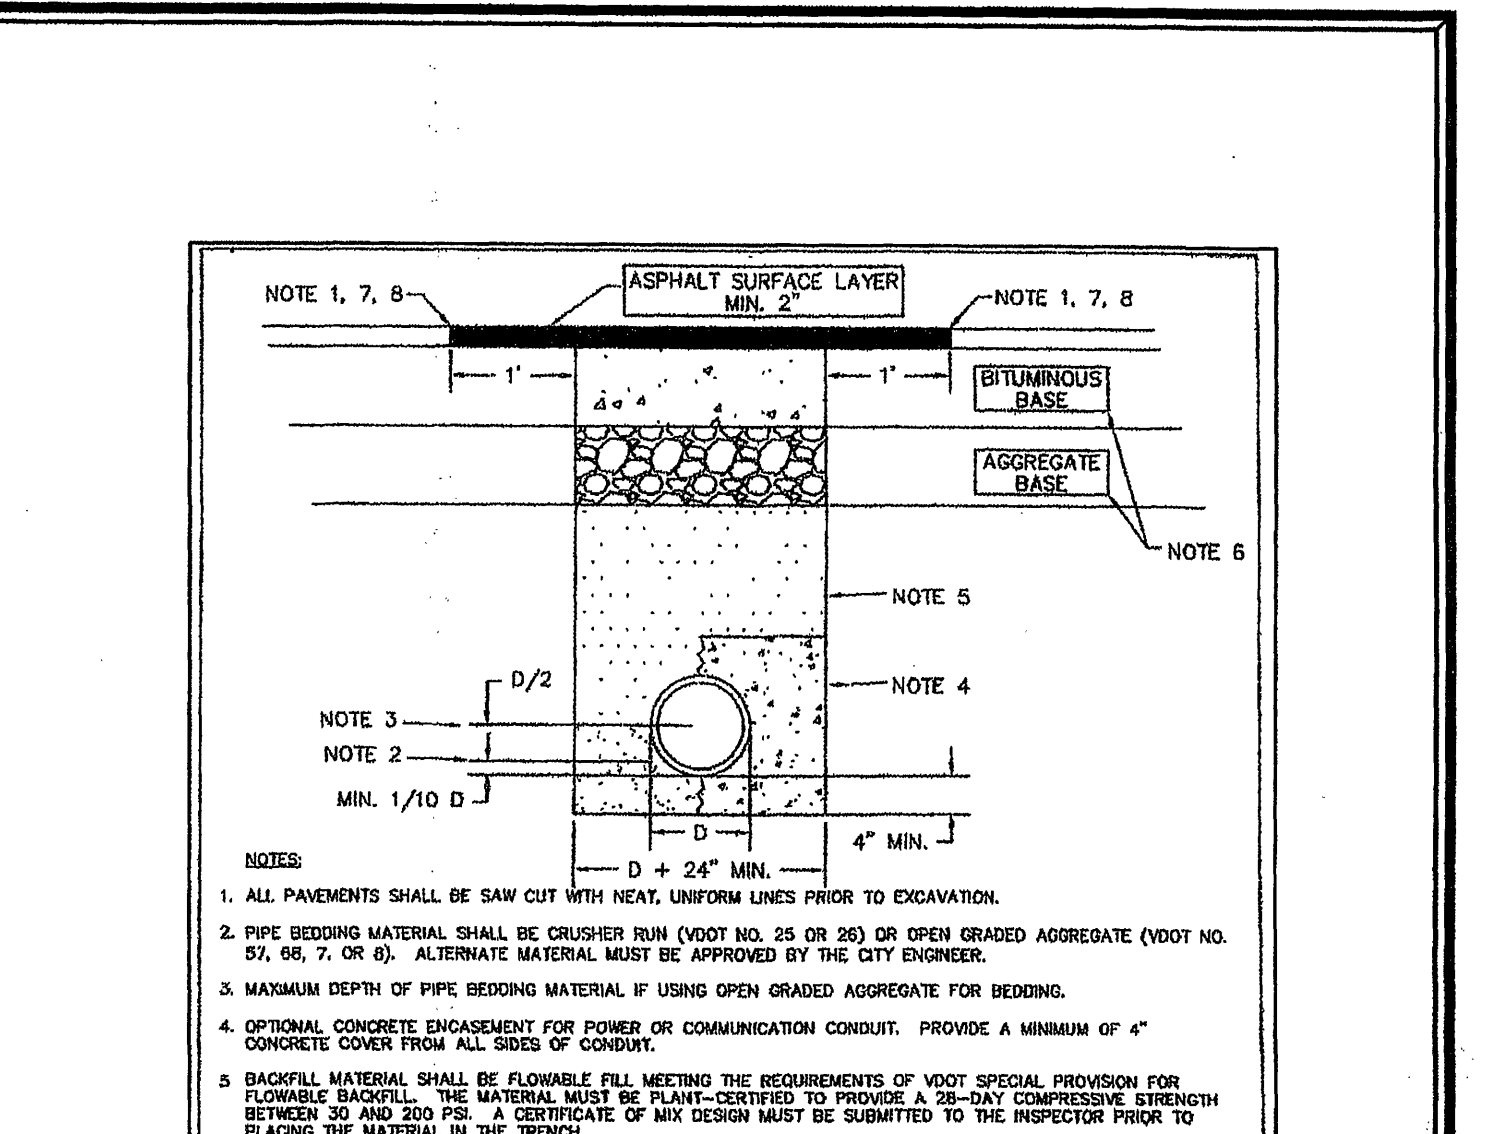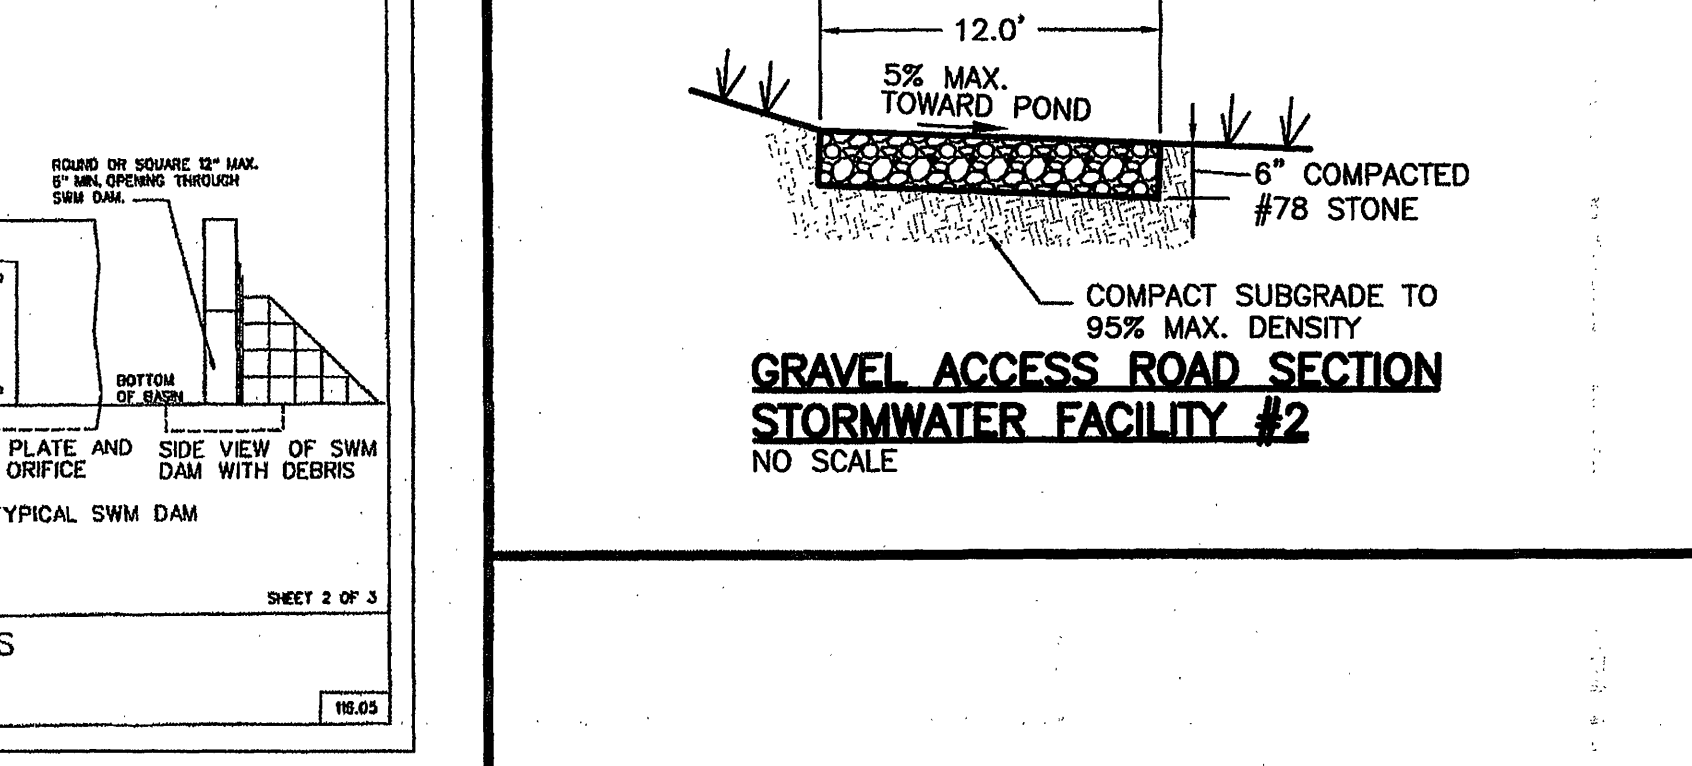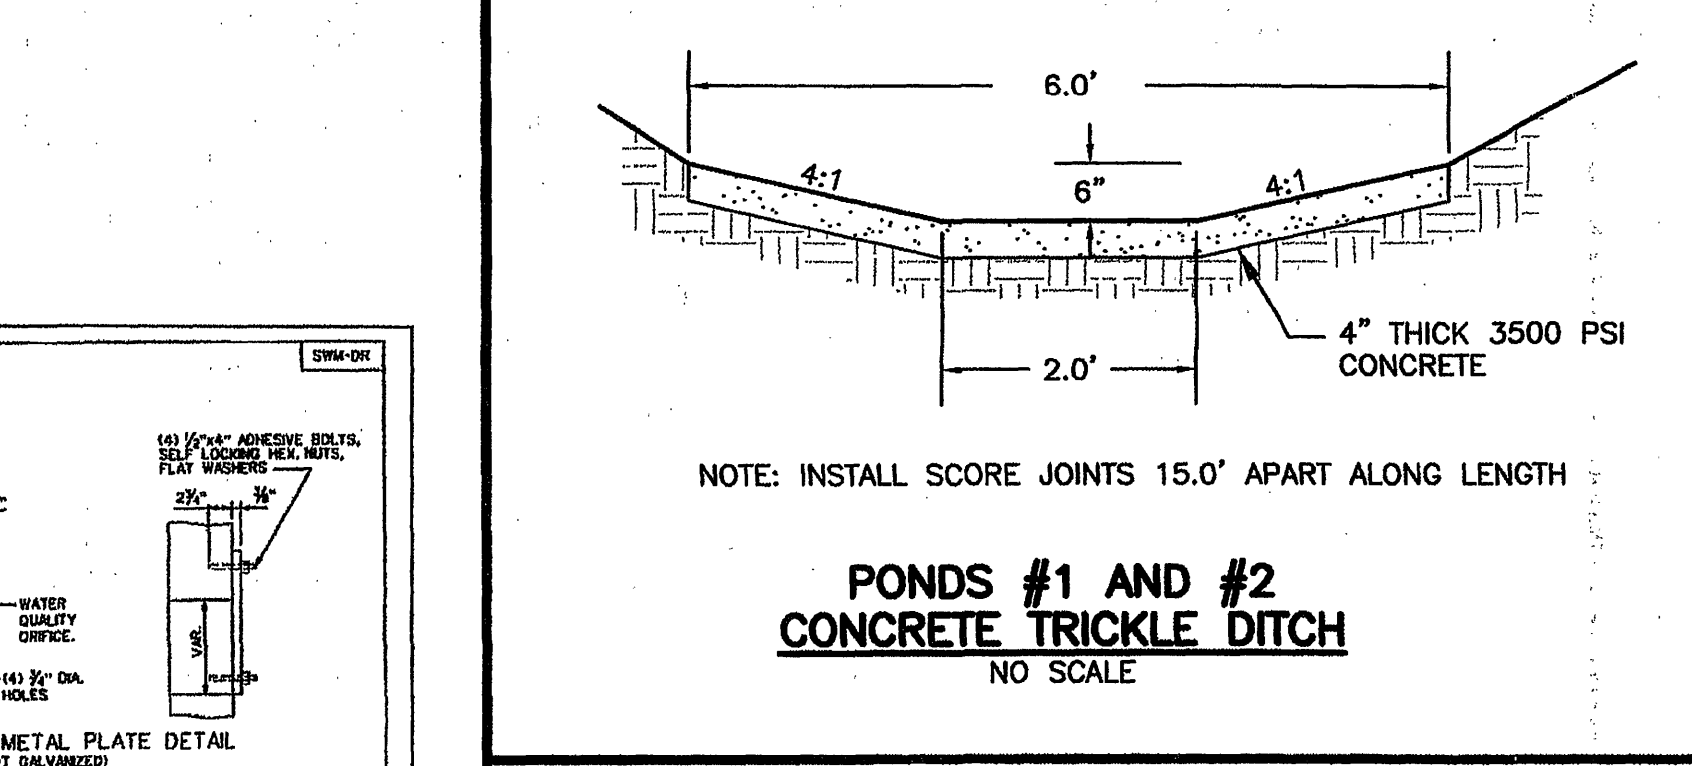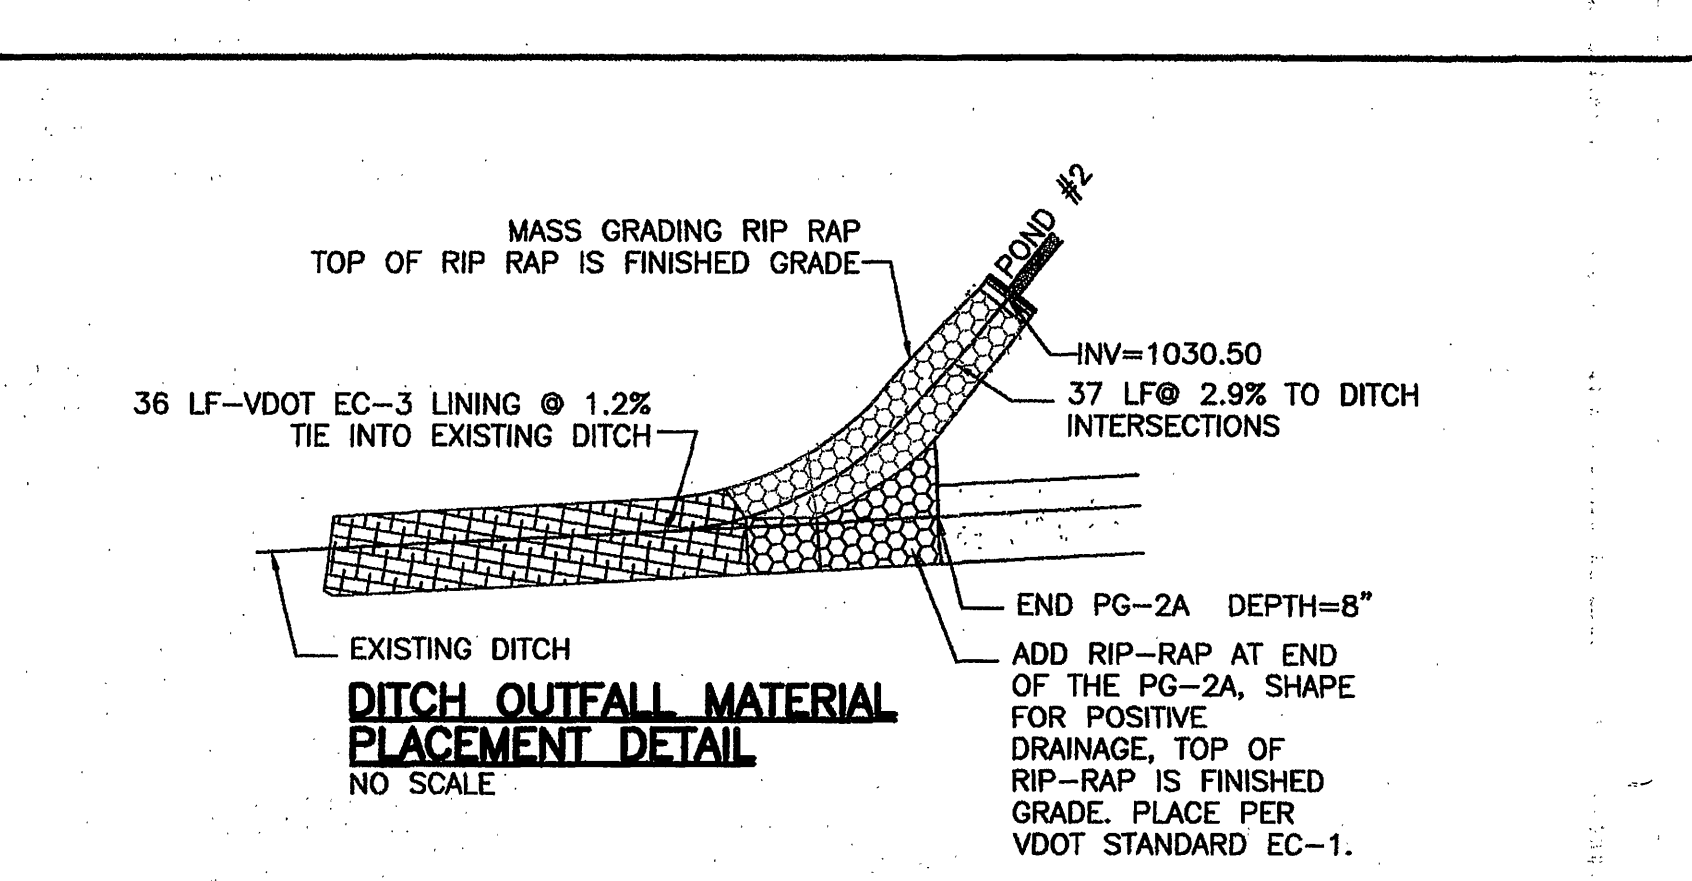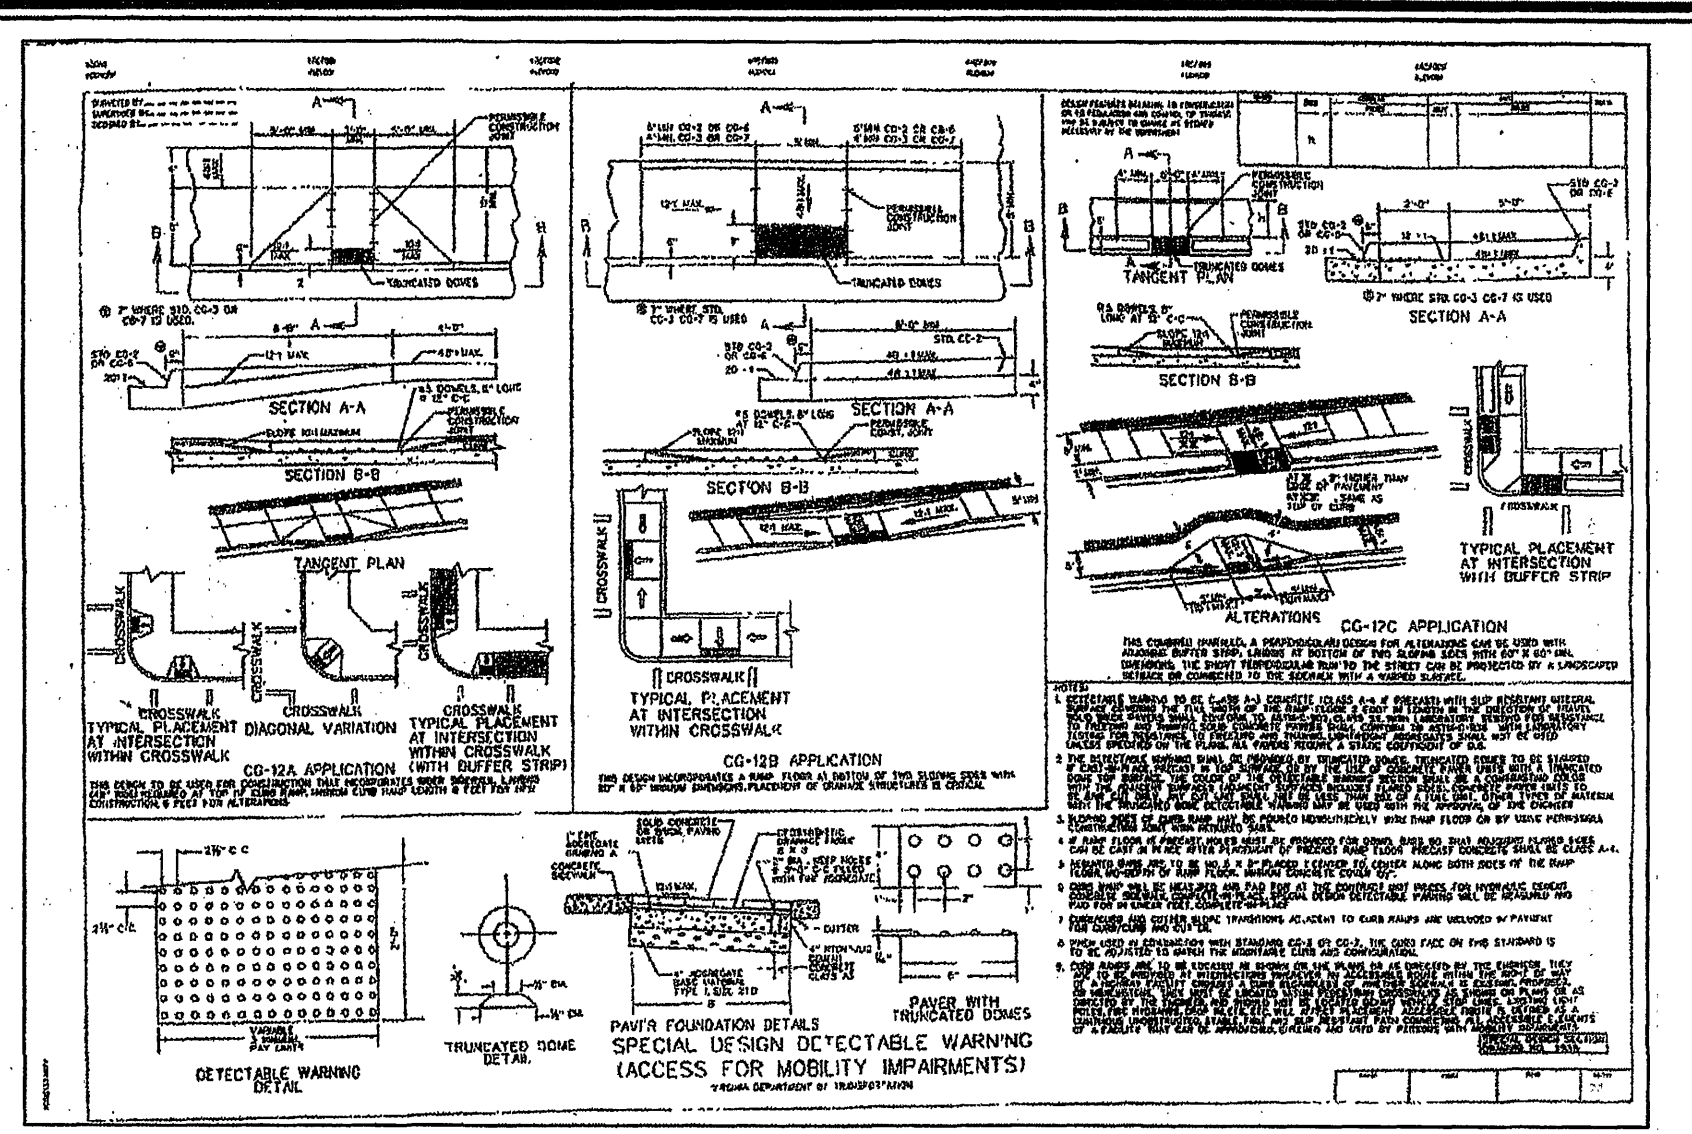

No.	Revision	By	Appd	Date	Drawn
1	CITY, COUNTY & VDOT NOV. COMMENTS	DRB	JDE	03/22/07	Designed
2	CITY, COUNTY & VDOT APRIL COMMENTS	DRB	JDE	05/24/07	JDE
3	CITY COMMENTS, 6/18/07	DRB	JDE	06/18/07	Checked
4	CITY COMMENTS, 7/9/07	DRB	JDE	07/12/07	Approved