



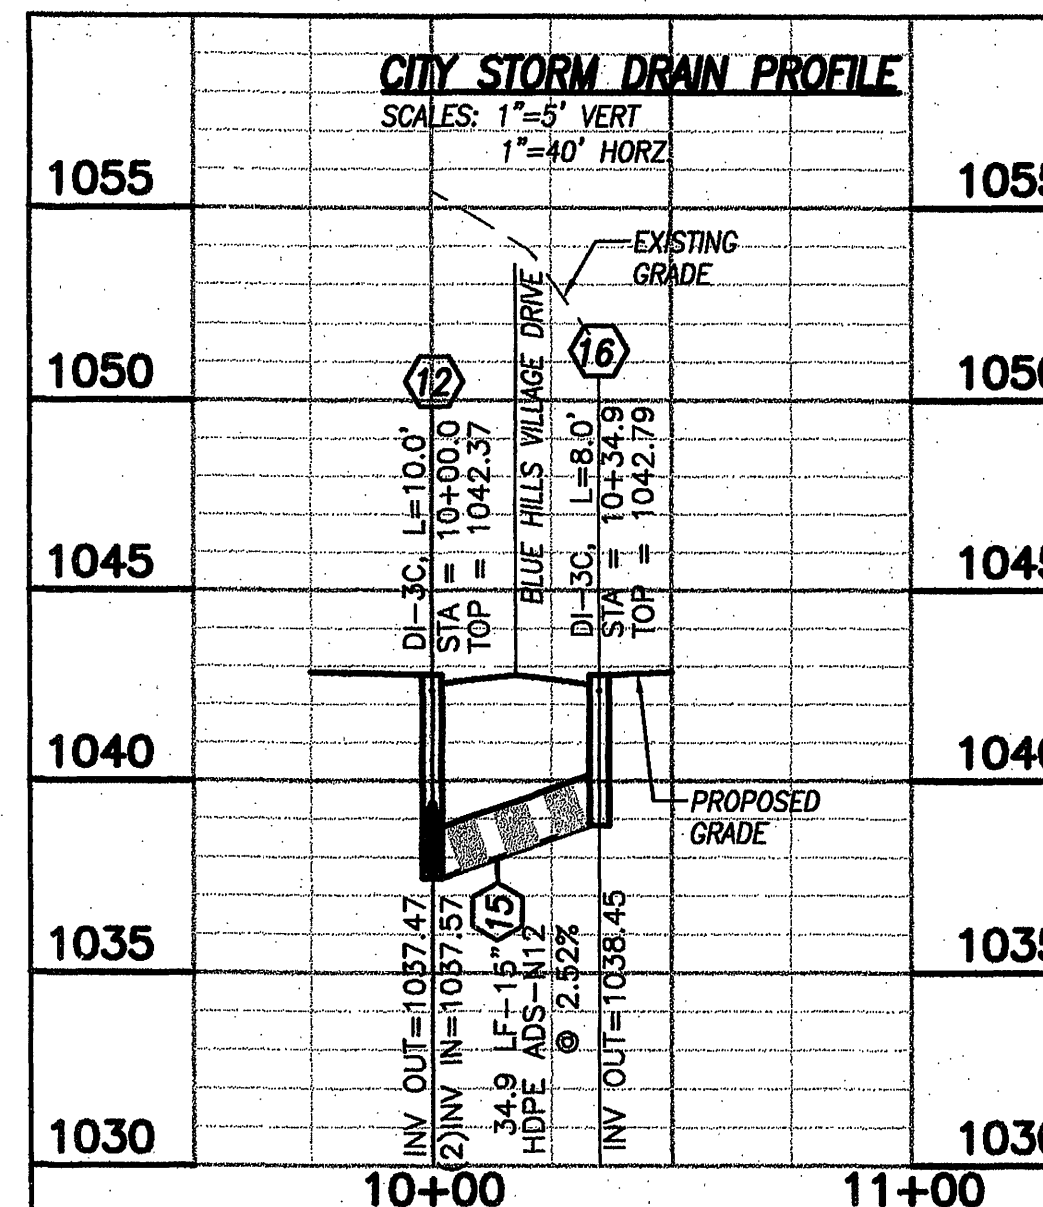

NOTE:
 PROVIDE VDOT (IS-1) INLET SHAPING IN ALL STORM DRAINAGE STRUCTURES.

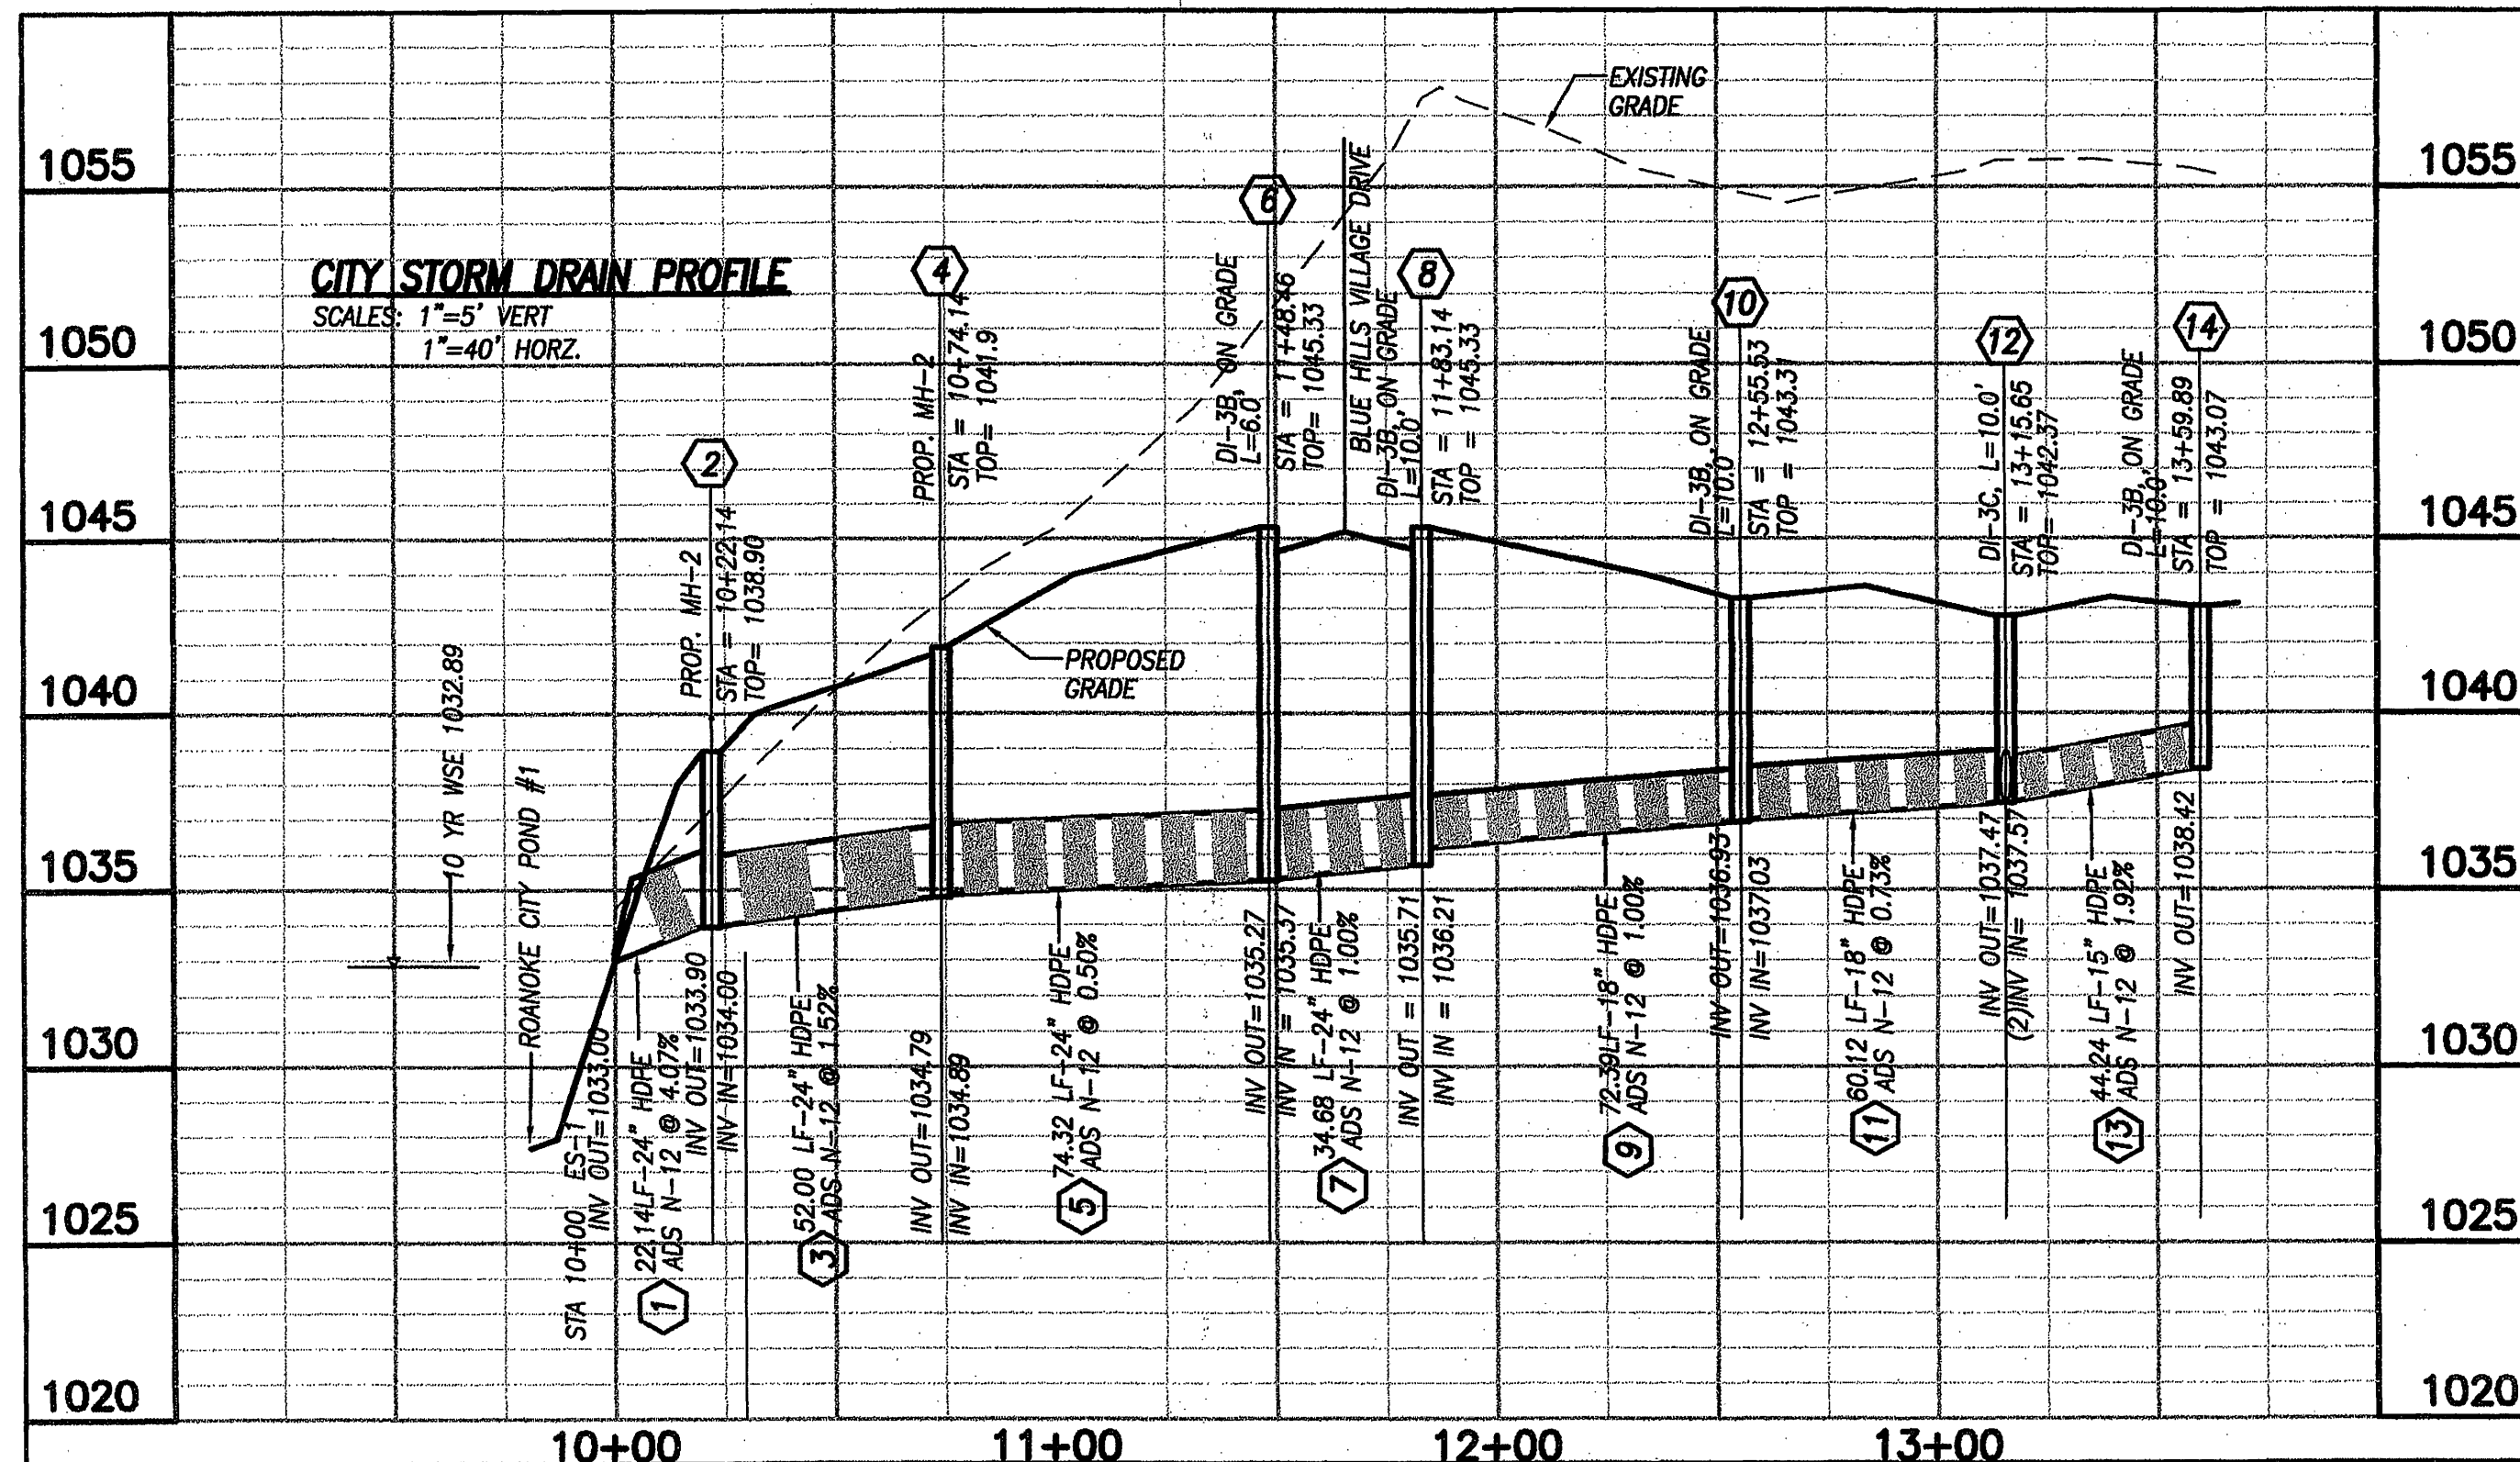